
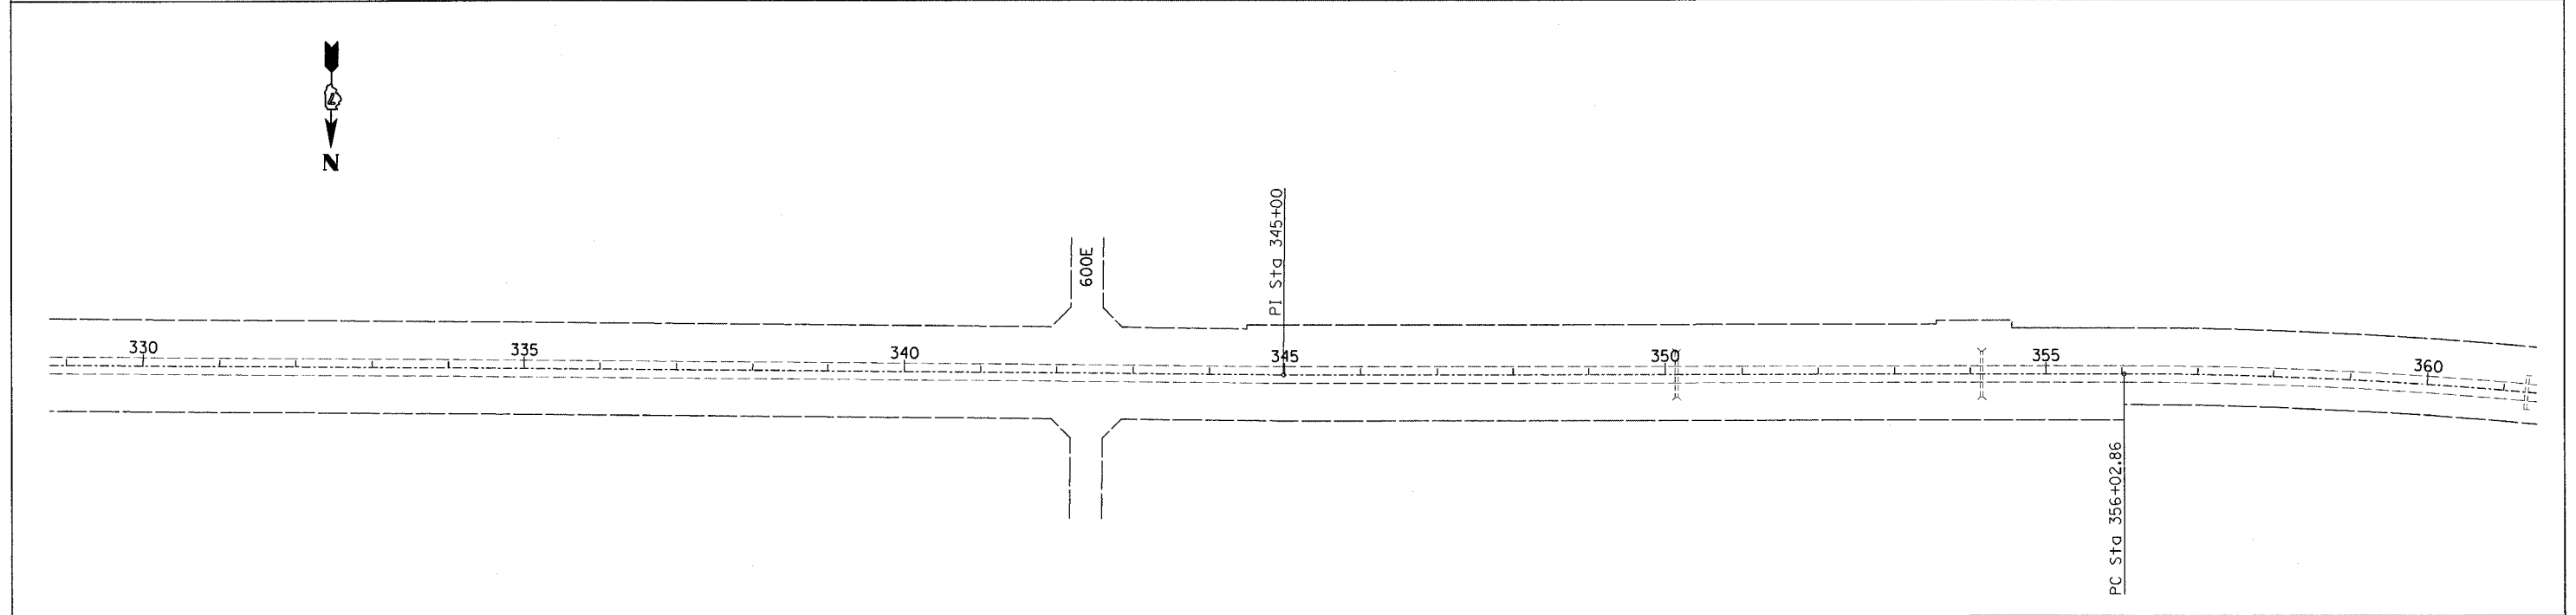


koestergl
3/27/2006
c:\projects\74093d\02105p.dgn

CONTRACT NO. 98955

F.A.P. RTE.	SECTION	COUNTY	TOTAL SHEETS	SHEET NO.
853	(7,8)RS-3	HAMILTON	16	8
STA.	TO STA.			
FED. ROAD DIST. NO.	ILLINOIS	FED. AID PROJECT		

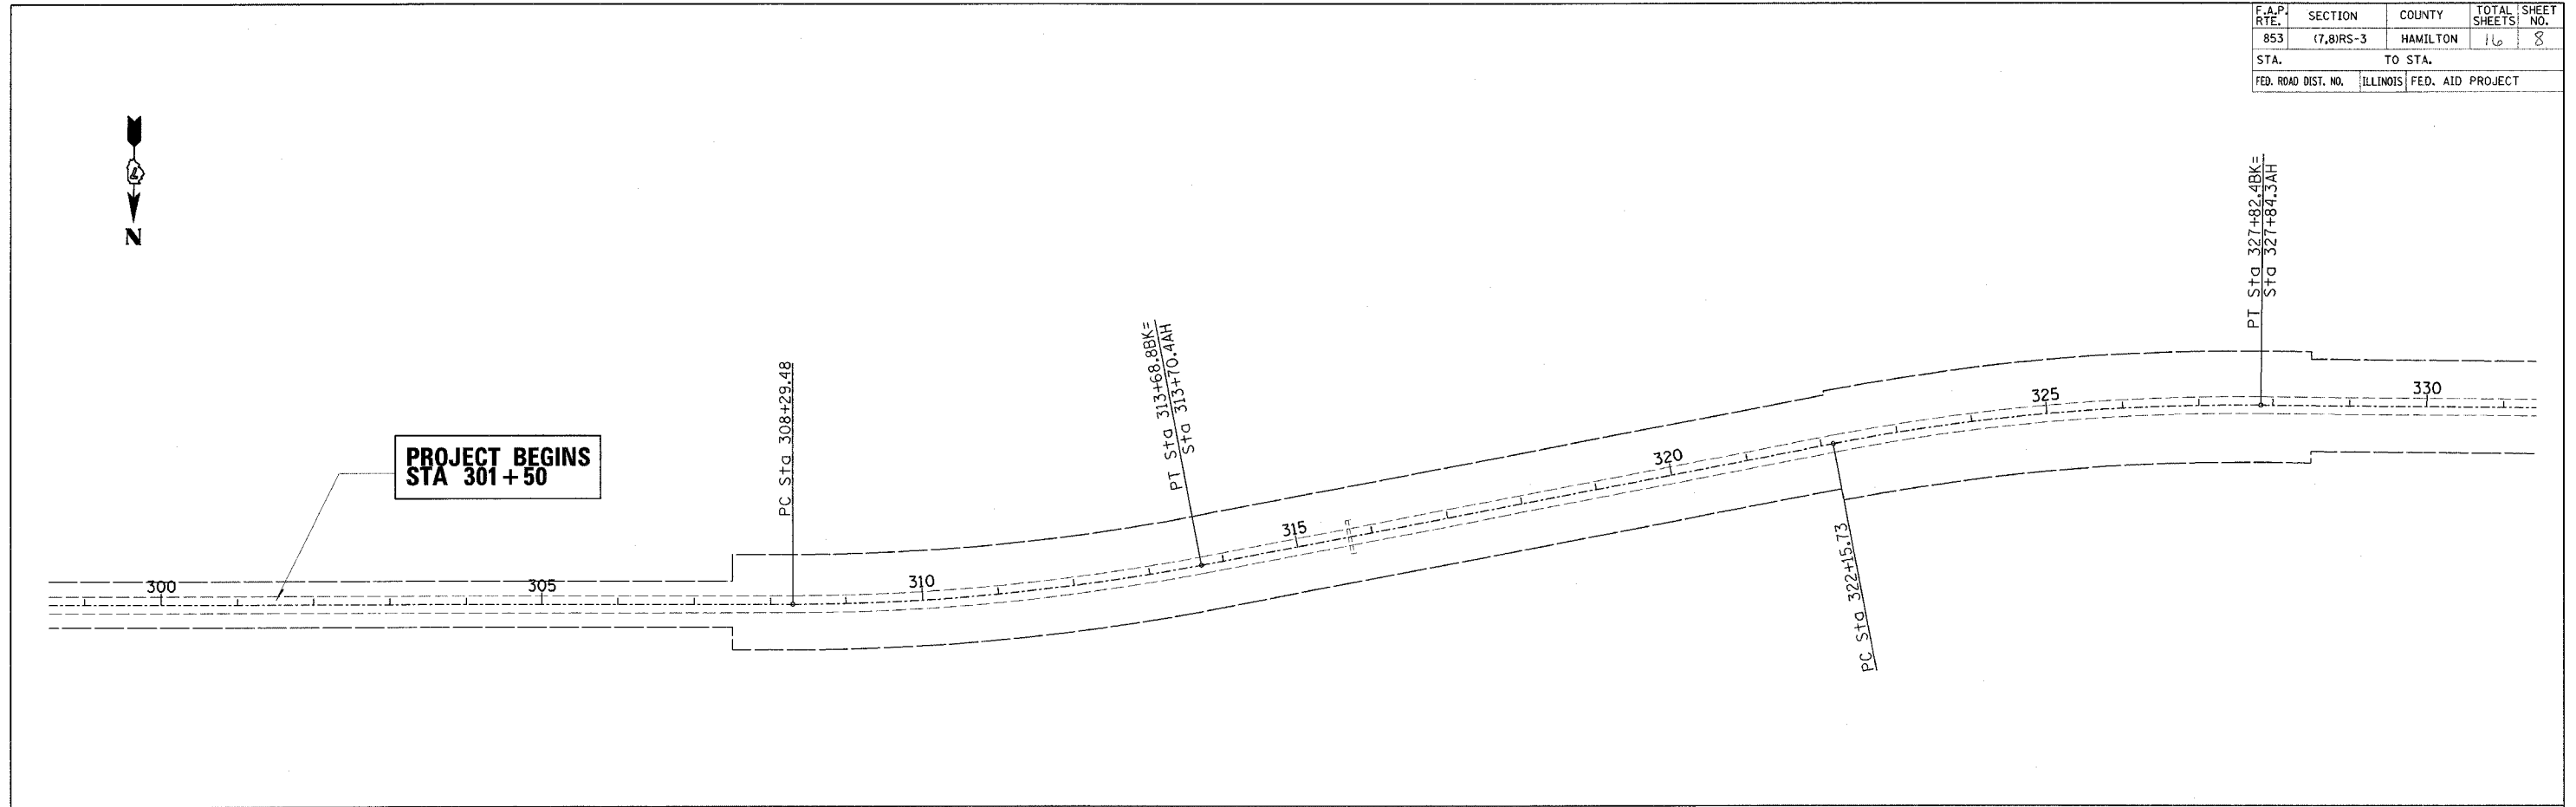

PLOT DATE = 3/27/2006
FILE NAME = c:\projects\74093d\02105p.dgn
PLOT SCALE = 100.0000 / IN.
USER NAME = koestergl

REVISIONS	
NAME	DATE

ILLINOIS DEPARTMENT OF TRANSPORTATION
STA 300+00 TO STA 360+00
SCALE: VERT. DATE: HORIZ. DRAWN BY: CHECKED BY: