
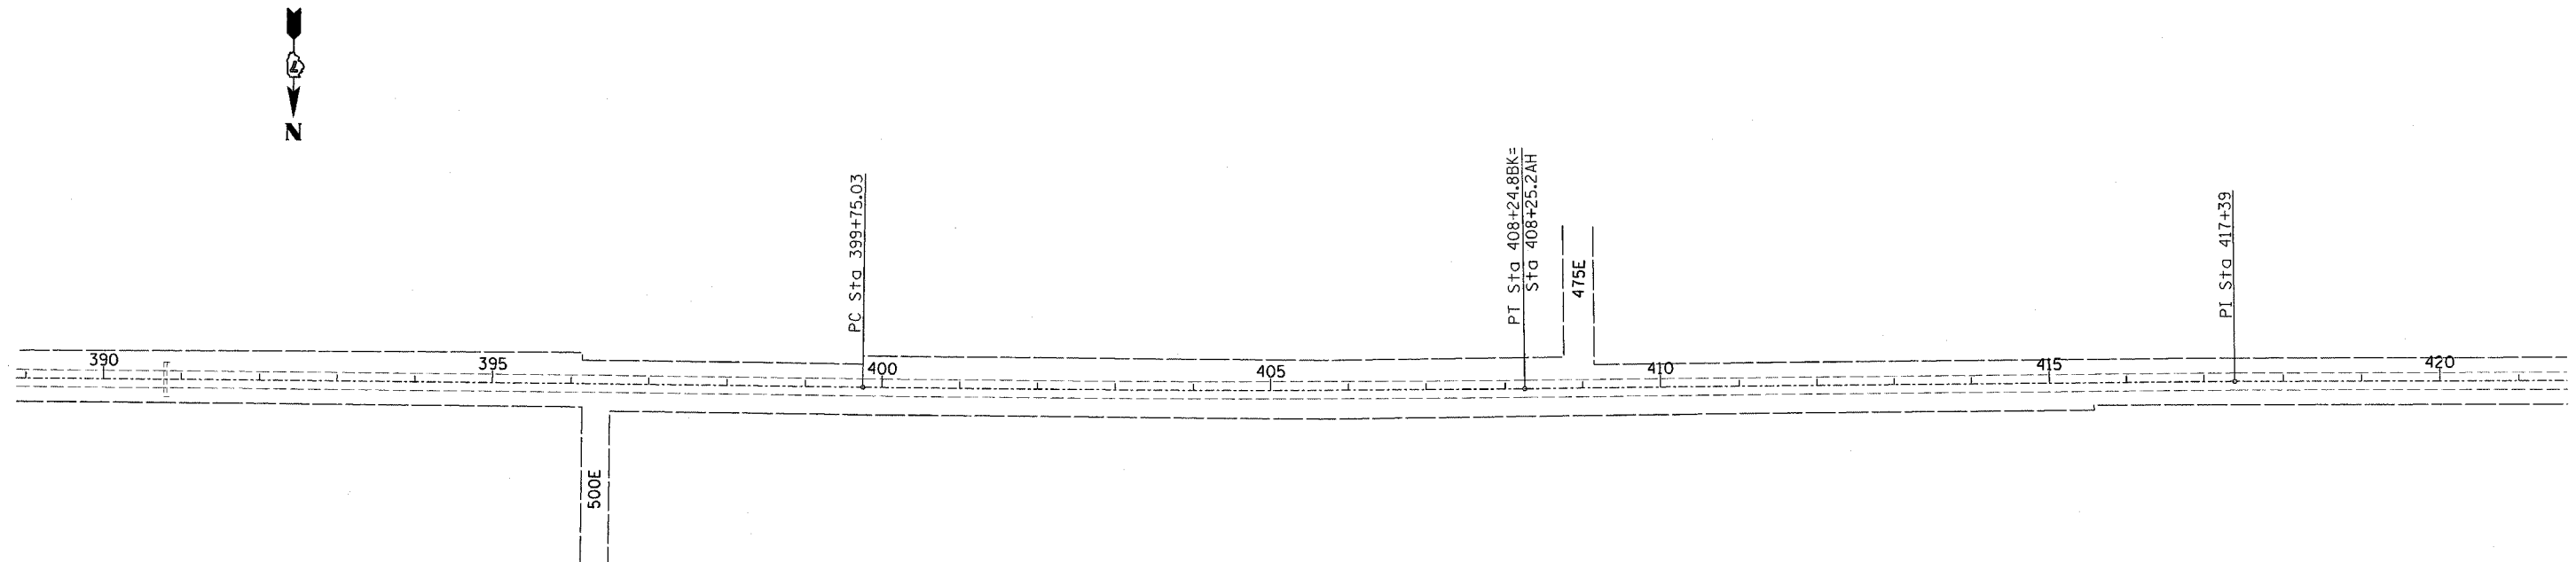


CONTRACT NO. 98955

F.A.P. RTE.	SECTION	COUNTY	TOTAL SHEETS	SHEET NO.
853	(7,8)RS-3	HAMILTON	16	9
STA.	TO STA.			
FED. ROAD DIST. NO.	ILLINOIS	FED. AID PROJECT		

koester:gl  
3/27/2006  
c:\projects\74093d\02105pa.dgn

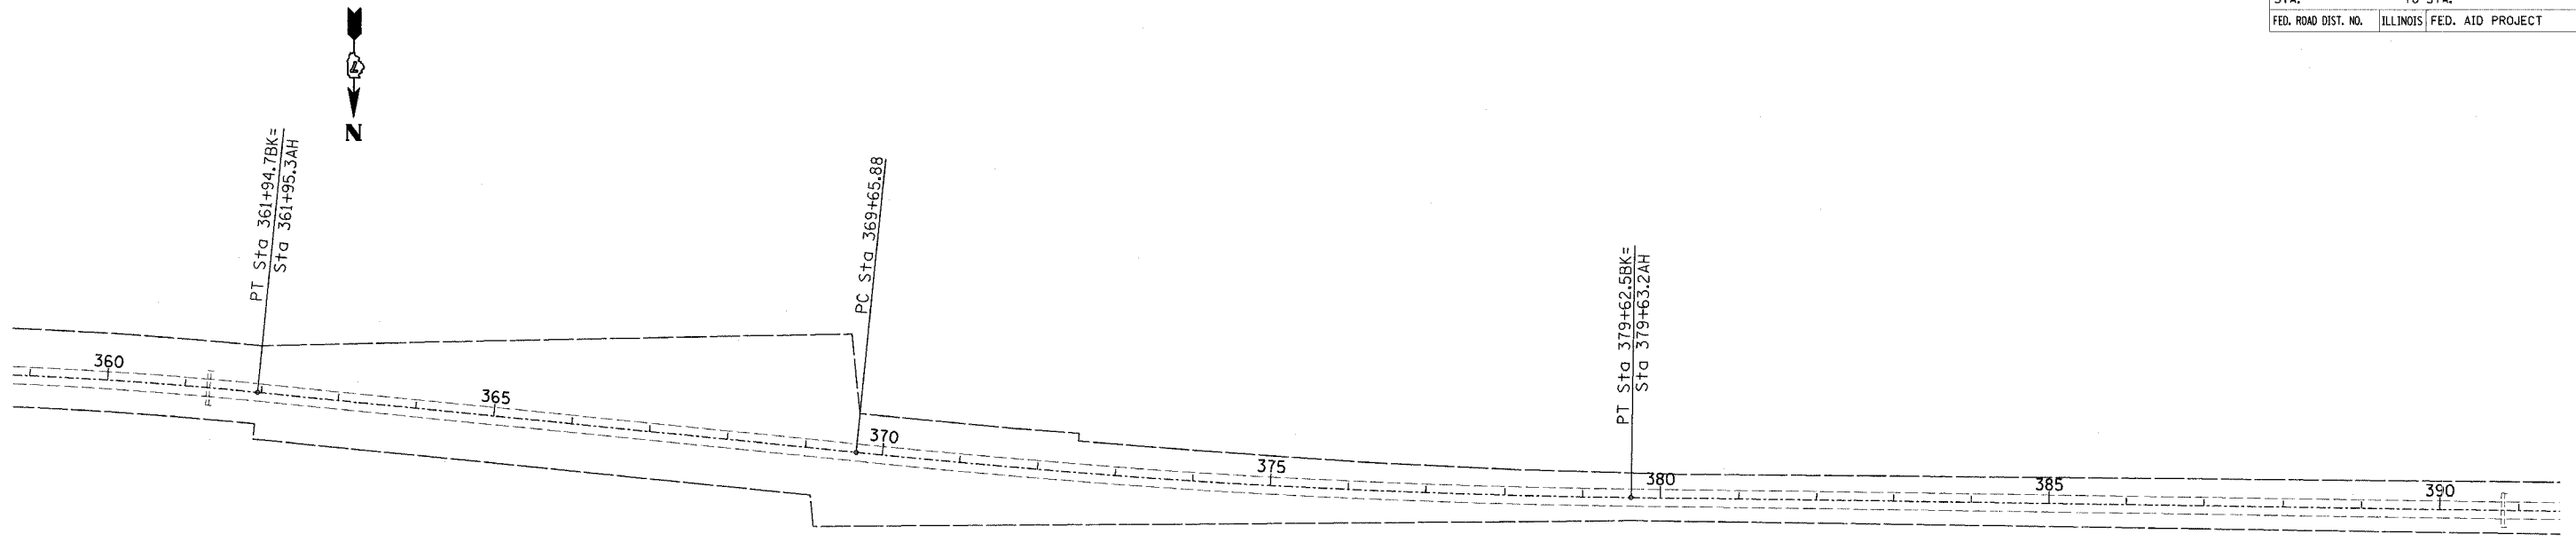

PLOT DATE = 3/27/2006  
PLOT SCALE = 100.0000 IN.  
USER NAME = koester:gl

REVISIONS	
NAME	DATE

ILLINOIS DEPARTMENT OF TRANSPORTATION  
**STA 360+00 TO STA 420+00**  
SCALE: VERT. \_\_\_\_\_  
          HORIZ. \_\_\_\_\_  
DATE \_\_\_\_\_ DRAWN BY \_\_\_\_\_  
                  CHECKED BY \_\_\_\_\_