
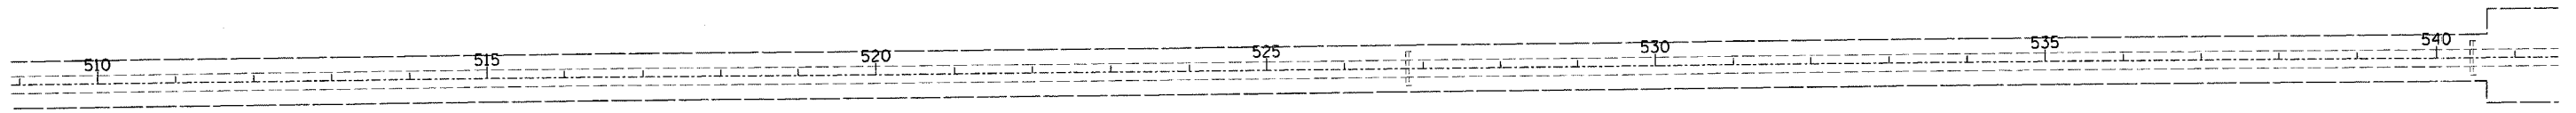


koestergl
3/27/2006
c:\projects\74093d\02105pa.dgn

CONTRACT NO. 98955

F.A.P. RTE.	SECTION	COUNTY	TOTAL SHEETS	SHEET NO.
853	(7,8)RS-3	HAMILTON	16	11
STA.		TO STA.		
FED. ROAD DIST. NO.	ILLINOIS	FED. AID PROJECT		

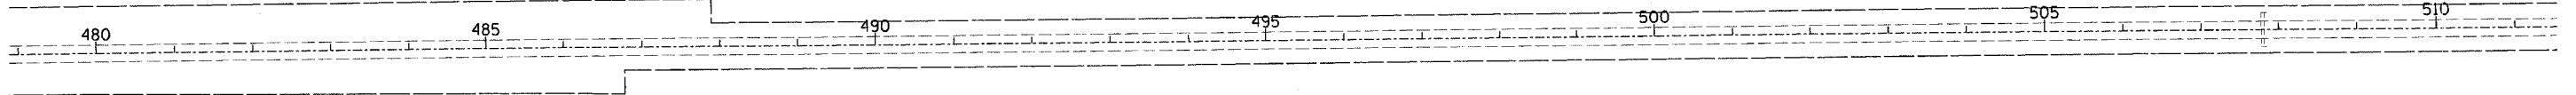

PLOT DATE = 3/27/2006
FILE NAME = c:\projects\74093d\02105pa.dgn
PLOT SCALE = 1/8"=1'-0"
USER NAME = koestergl

REVISIONS	
NAME	DATE

ILLINOIS DEPARTMENT OF TRANSPORTATION
STA 480+00 TO STA 540+00
SCALE: VERT. _____
HORIZ. _____
DATE _____ DRAWN BY _____
CHECKED BY _____