
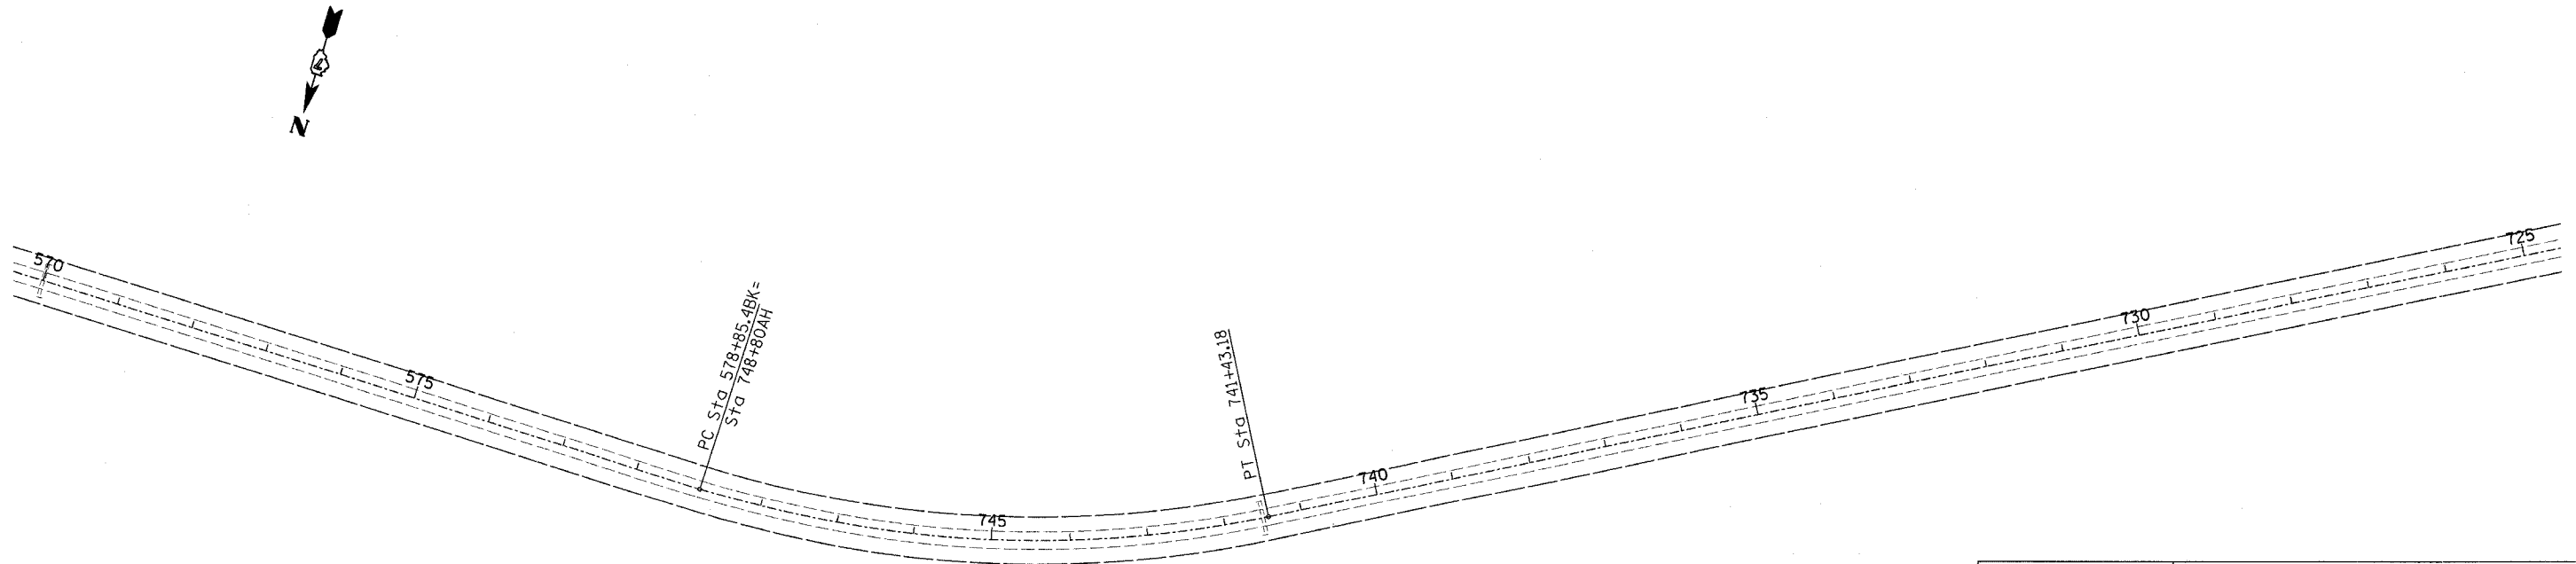


koester.q1
 3/27/2006
 c:\projects\74093d\02105p.dgn

CONTRACT NO. 98955				
F.A.P. RTE.	SECTION	COUNTY	TOTAL SHEETS	SHEET NO.
853	(7,B)RS-3	HAMILTON	16	12
STA.		TO STA.		
FED. ROAD DIST. NO.	ILLINOIS	FED. AID PROJECT		

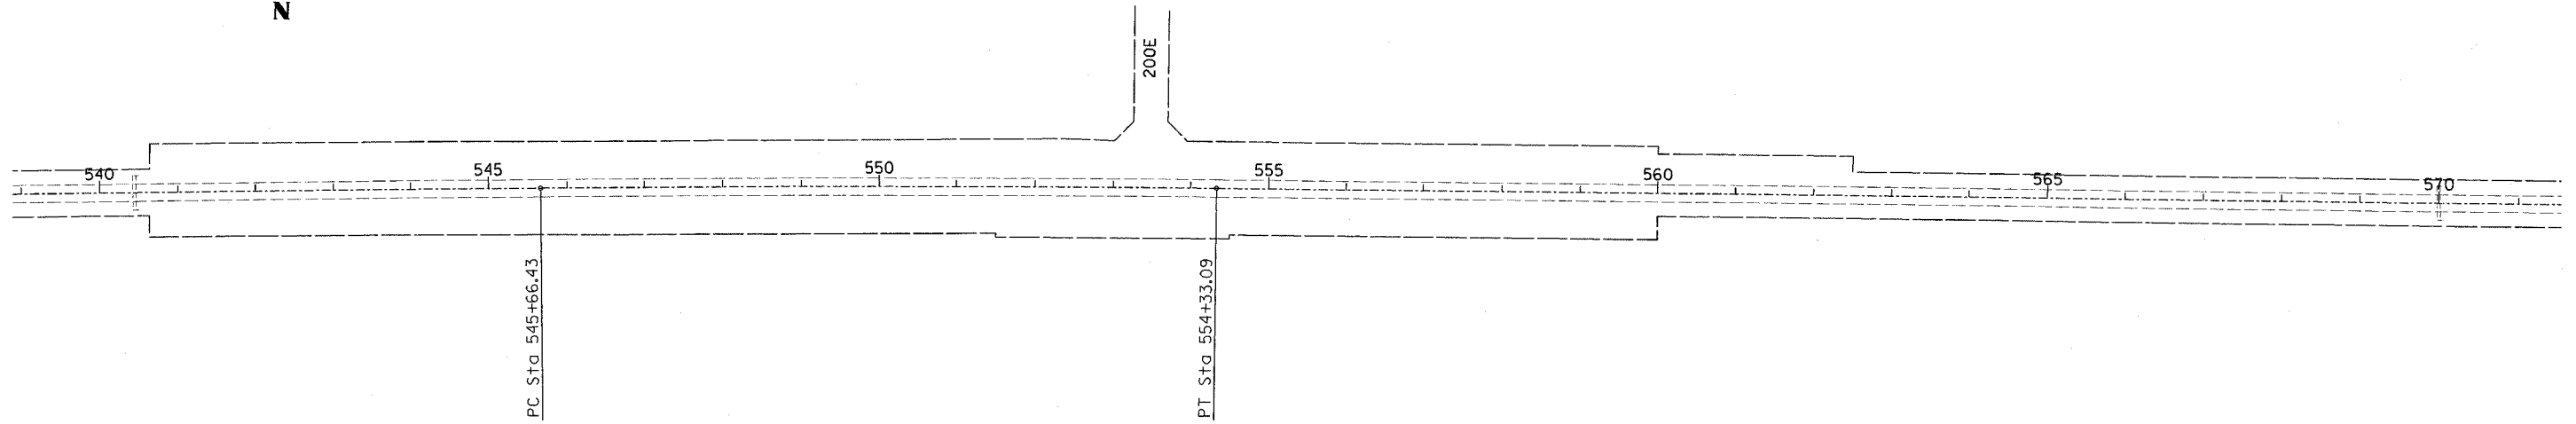

PLOT DATE = 3/27/2006
 FILE NAME = c:\projects\74093d\02105p.dgn
 PLOT SCALE = 1/8"=1'-0"
 USER NAME = koester.q1

REVISIONS	
NAME	DATE

ILLINOIS DEPARTMENT OF TRANSPORTATION
STA 540+00 TO STA 725+00
 SCALE: VERT. DRAWN BY
 HORIZ. CHECKED BY
 DATE