


C:\SSCT\JOBS\0556 Old Metro Rd\ssci-Old Metro Rd\DRAWING\PLAN\PROF04.dwg, 1/26/2006 1:42:36 PM

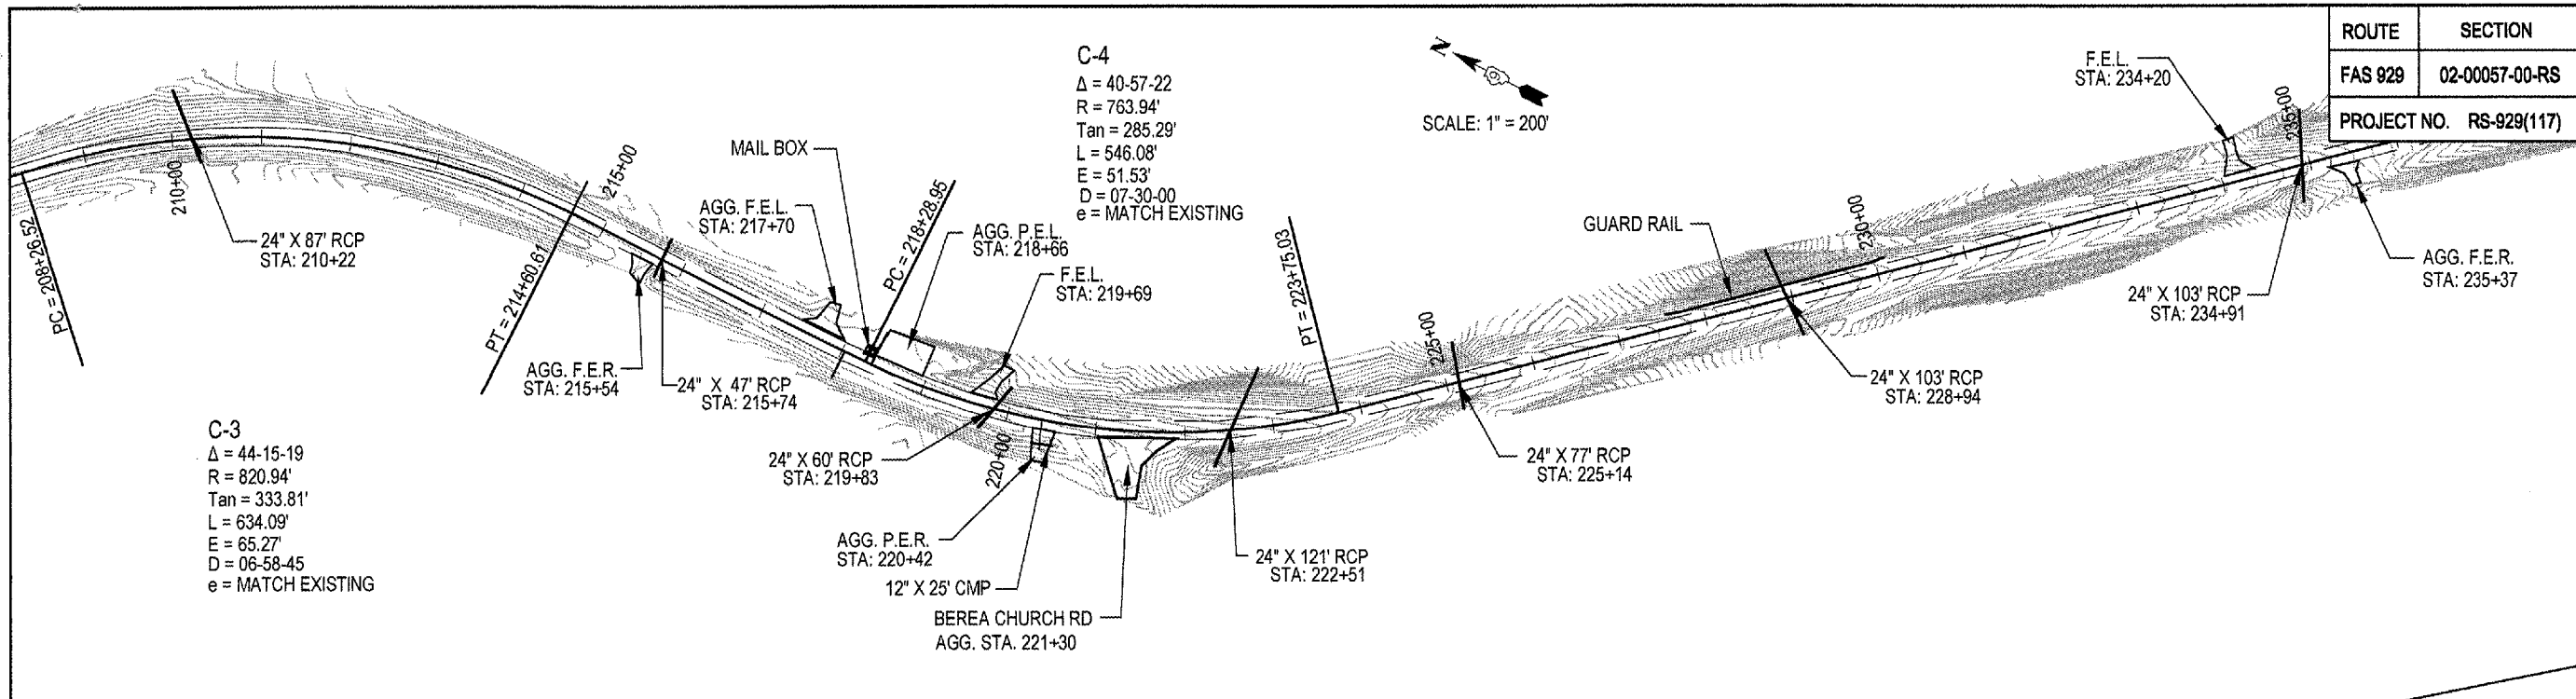

ROUTE	SECTION	COUNTY	TOTAL SHEETS	SHEET NO.
FAS 929	02-00057-00-RS	JOHNSON	51	7
PROJECT NO. RS-929(117)		CONTRACT NO. 99253		

SIGNATURE
 11/30/07
 LIC. EXP. DATE

SHAWNEE SURVEY & CONSULTING, INC


PHONE: (618) 658-6065 FAX: (618) 658-9190
 P.O. BOX 125
 104 S. FOURTH STREET
 VIENNA, IL 62995

PLSF NO.: 048-000151 PDF NO.: 104-02344

JOHNSON COUNTY HIGHWAY DEPARTMENT
 P.O. BOX 247
 VIENNA, IL 62995

OLD METROPOLIS ROAD RESURFACING PROJECT
 FAS ROUTE 929, CH5
 SECTION 02-00057-00-RS

FUNDING OR PROJECT NUMBER

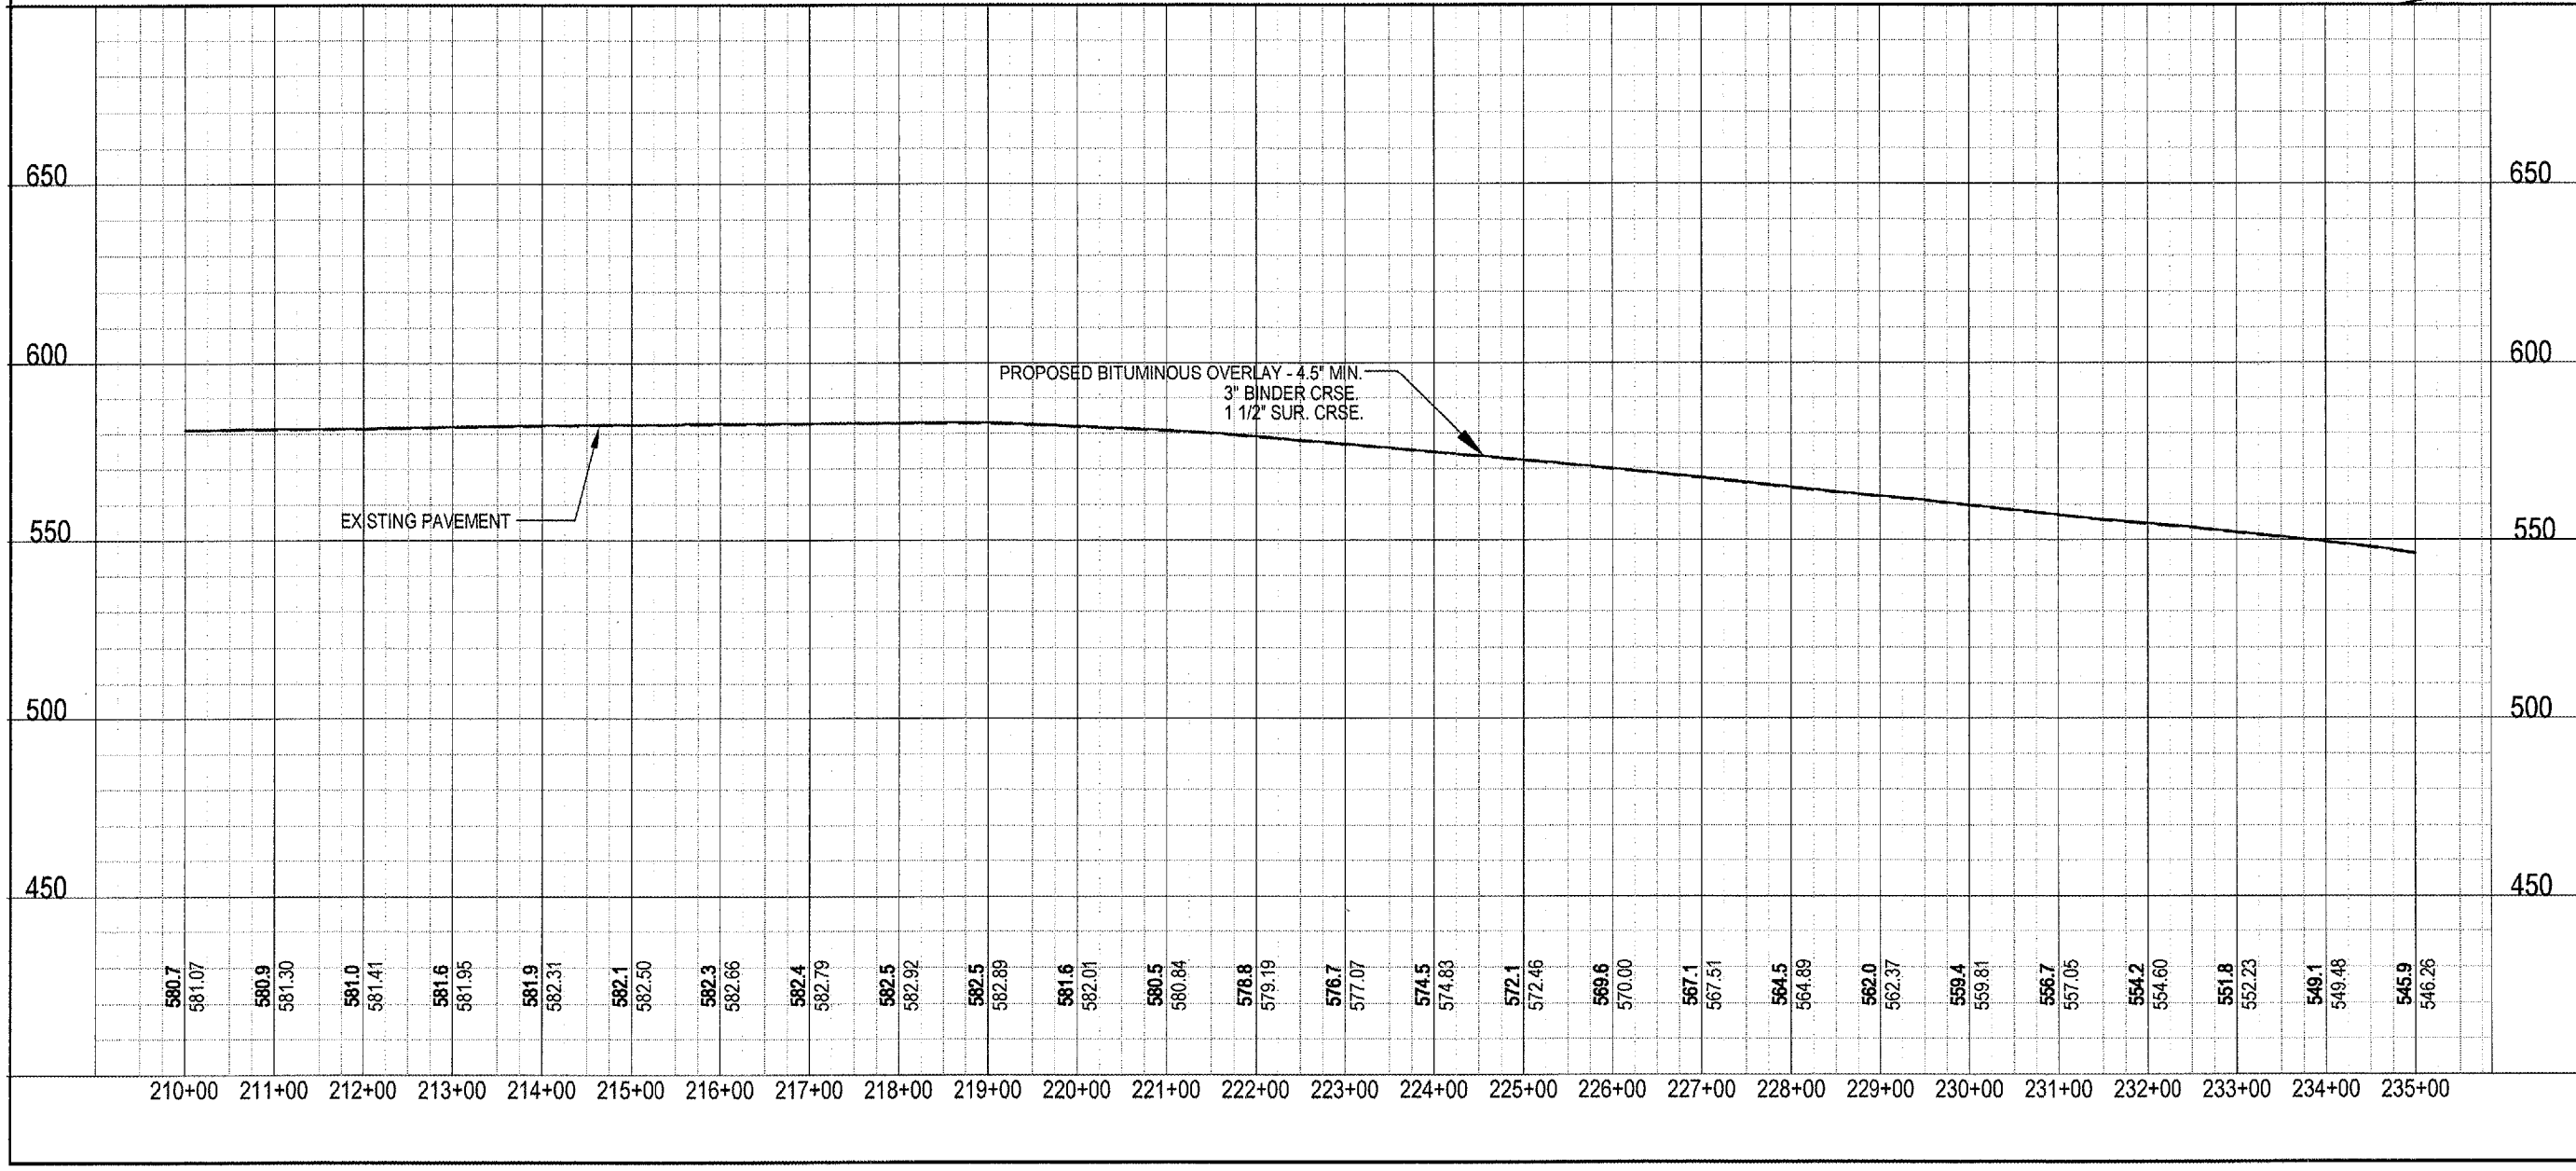

DRAWING INFORMATION		
DRAWN BY: DDP	<input checked="" type="checkbox"/> PRELIMINARY	
DATE: 1-10-06	<input type="checkbox"/> BID	
CHECKED BY: MLS	<input type="checkbox"/> CONSTRUCTION	
SCALE: 1" = 200'	<input type="checkbox"/> FINAL / RECORD	
JOB NO.: 2002-052	<input type="checkbox"/>	
DRAWING REVISIONS		
REV.	DATE	REVISIONS
1	01/23/02	
2	06/12/02	
3	12/13/04	
	1/14/05	
SHEET NUMBER		07
PLAN/PROFILE SHEET		