



C:\SSCI\JOBS\0556 Old Metro Rd\ssci-Old Metro Rd\DRAWING\PLANPROFILE05.dwg, 1/26/2006 1:51:33 PM

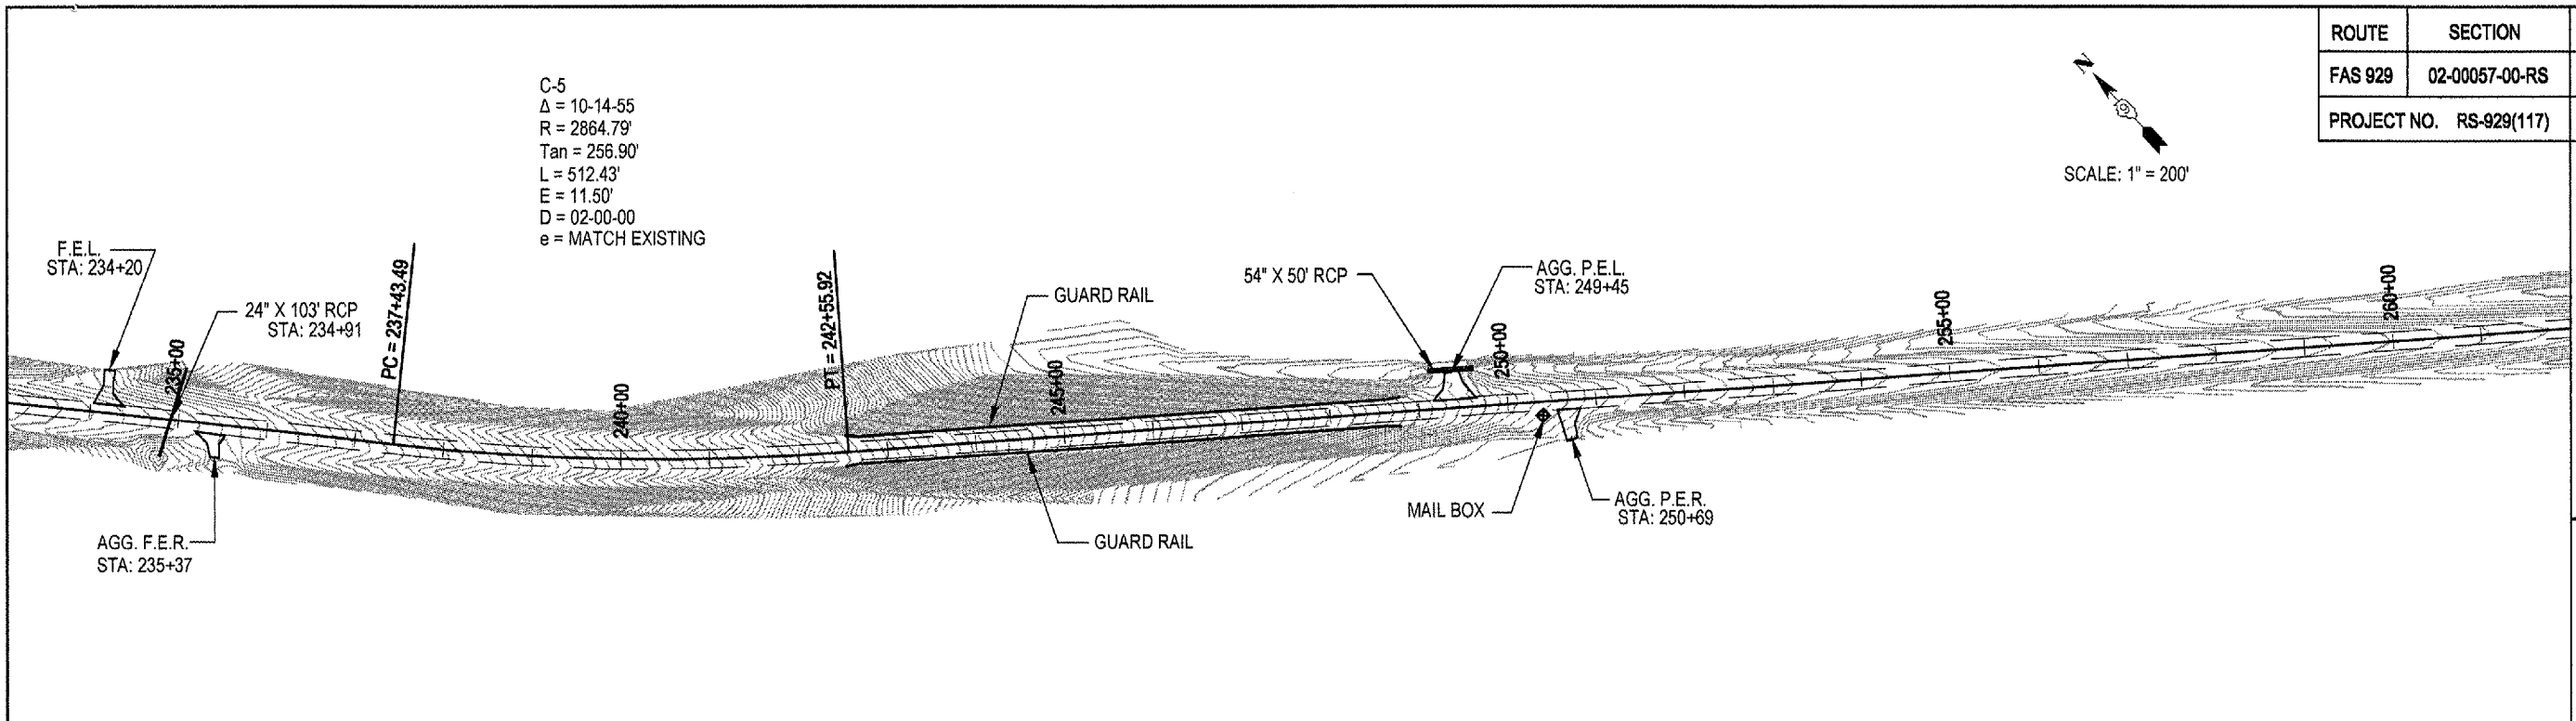

C-5  
 $\Delta = 10-14-55$   
 $R = 2864.79'$   
 $Tan = 256.90'$   
 $L = 512.43'$   
 $E = 11.50'$   
 $D = 02-00-00$   
 $e = MATCH EXISTING$

ROUTE	SECTION	COUNTY	TOTAL SHEETS	SHEET NO.
FAS 929	02-00057-00-RS	JOHNSON	51	8
PROJECT NO. RS-929(117)		CONTRACT NO. 99263		

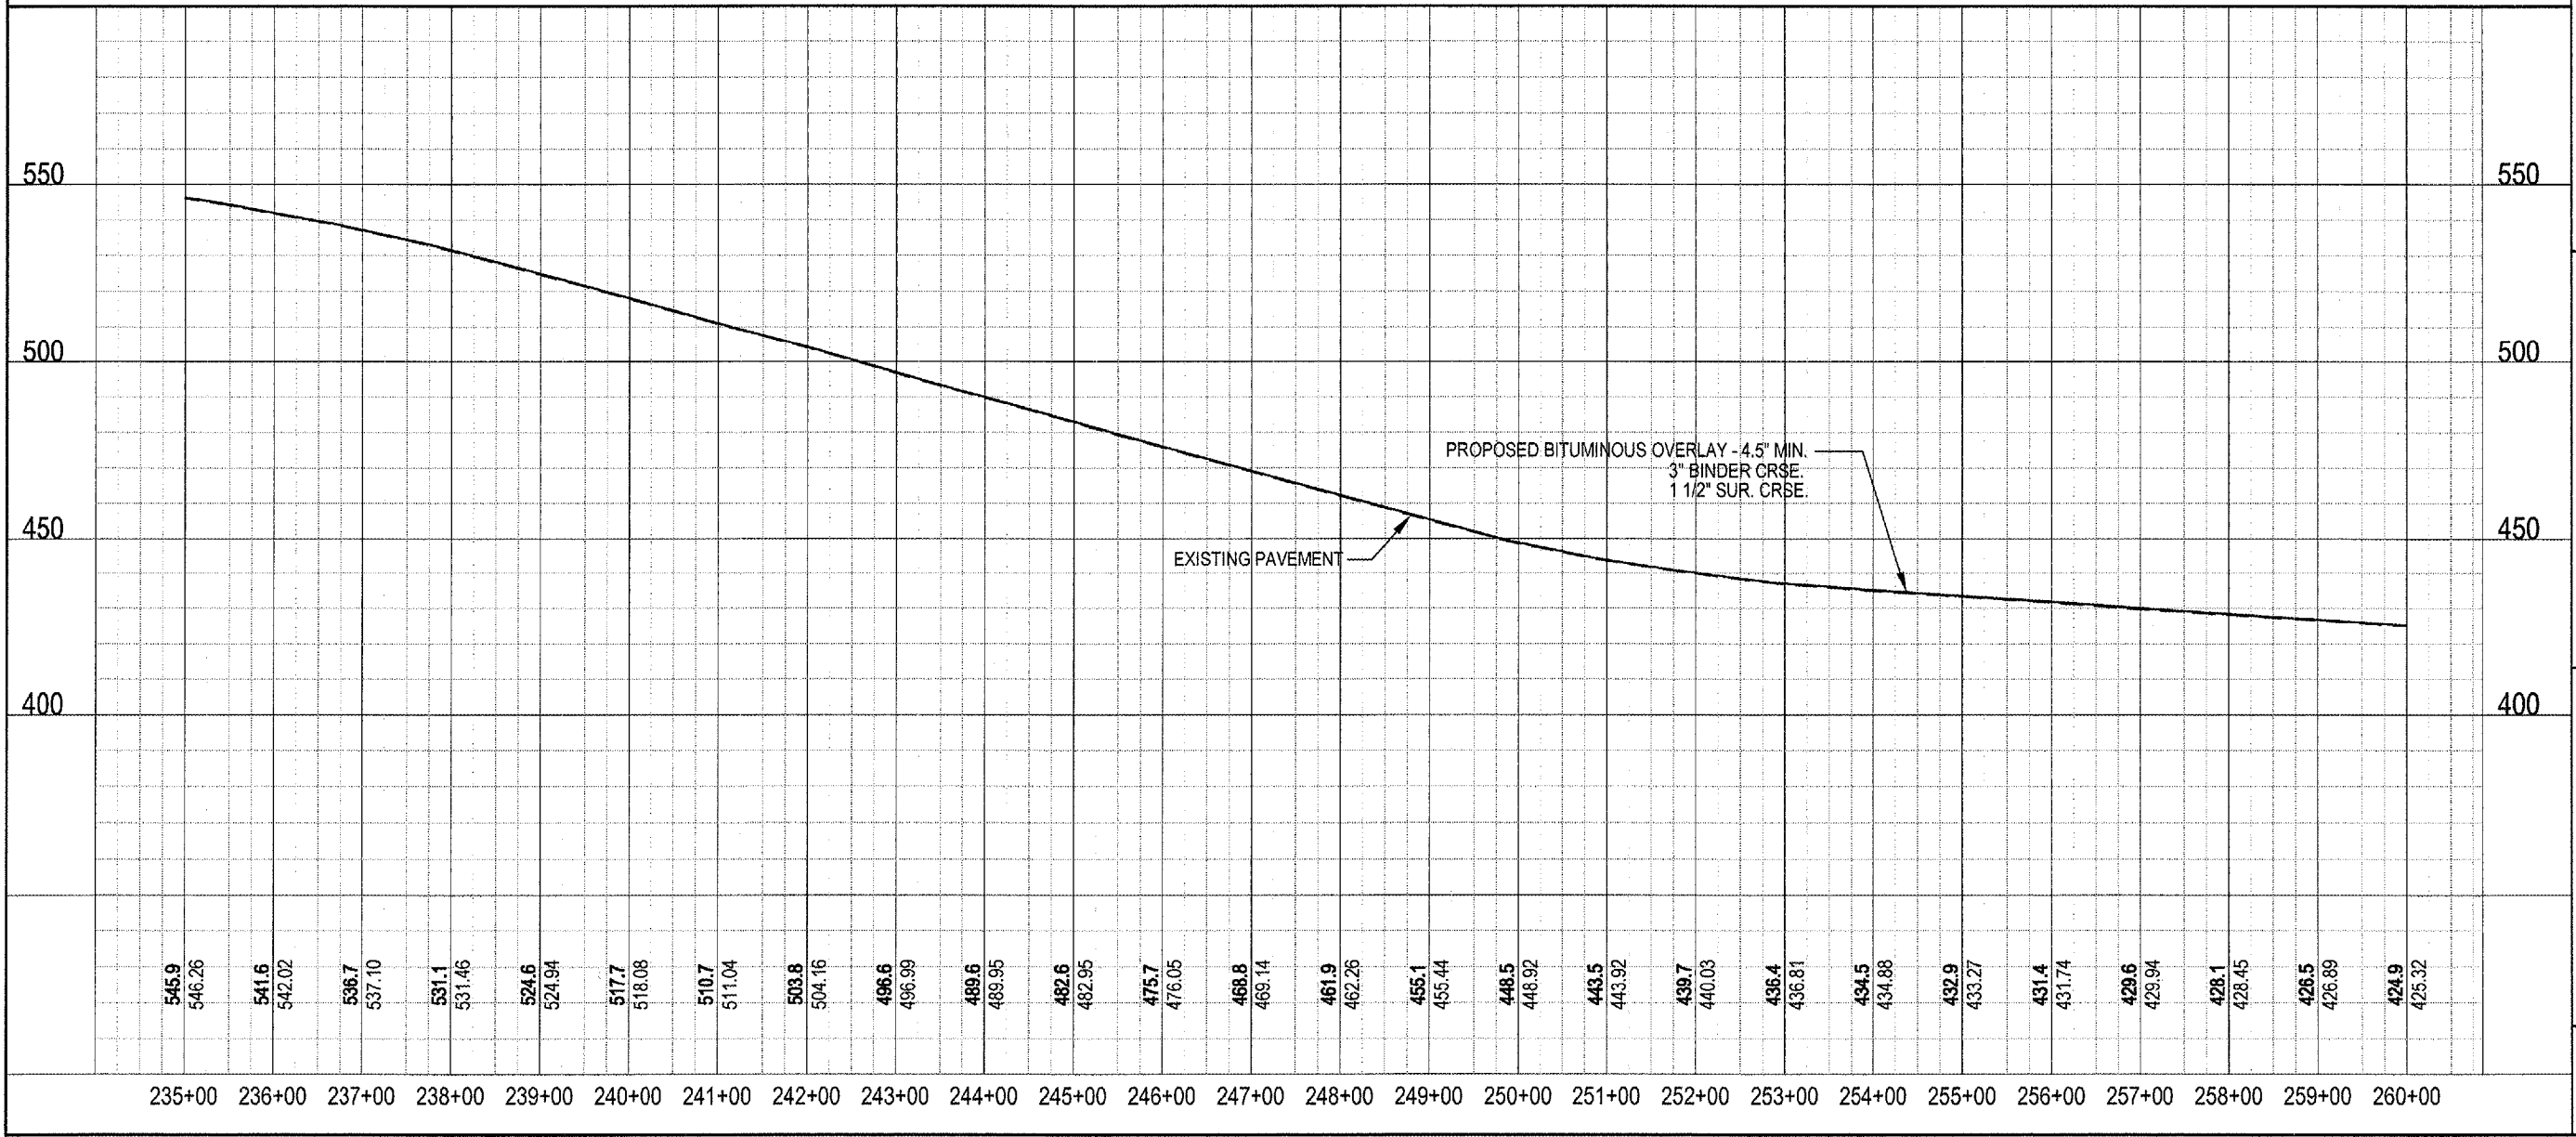

SIGNATURE  
 11/30/07  
 LIC. EXP. DATE

**SHAWNEE SURVEY & CONSULTING, INC**  
 PHONE: (618) 658-6065 FAX: (618) 658-9190  
 P.O. BOX 125  
 104 S. FOURTH STREET  
 VIENNA, IL 62995

**JOHNSON COUNTY HIGHWAY DEPARTMENT**  
 P.O. BOX 247  
 VIENNA, IL 62995  
**OLD METROPOLIS ROAD RESURFACING PROJECT**  
 FAS ROUTE 929, CH5  
 SECTION 02-00057-00-RS

DRAWING INFORMATION	
DRAWN BY: DDP	<input checked="" type="checkbox"/> PRELIMINARY
DATE: 1-10-06	<input type="checkbox"/> BID / CONSTRUCTION
CHECKED BY: MJS	<input type="checkbox"/> FINAL / RECORD
SCALE: 1" = 200'	
JOB NO.: 2002-032	
DRAWING REVISIONS	
REV.	DATE
1	01/23/06
2	08/12/06
3	12/13/06
	1/14/06

SHEET NUMBER  
**08**  
 PLAN/PROFILE SHEET

PLS NO.: 048-000151 PDF NO.: 104-02344