
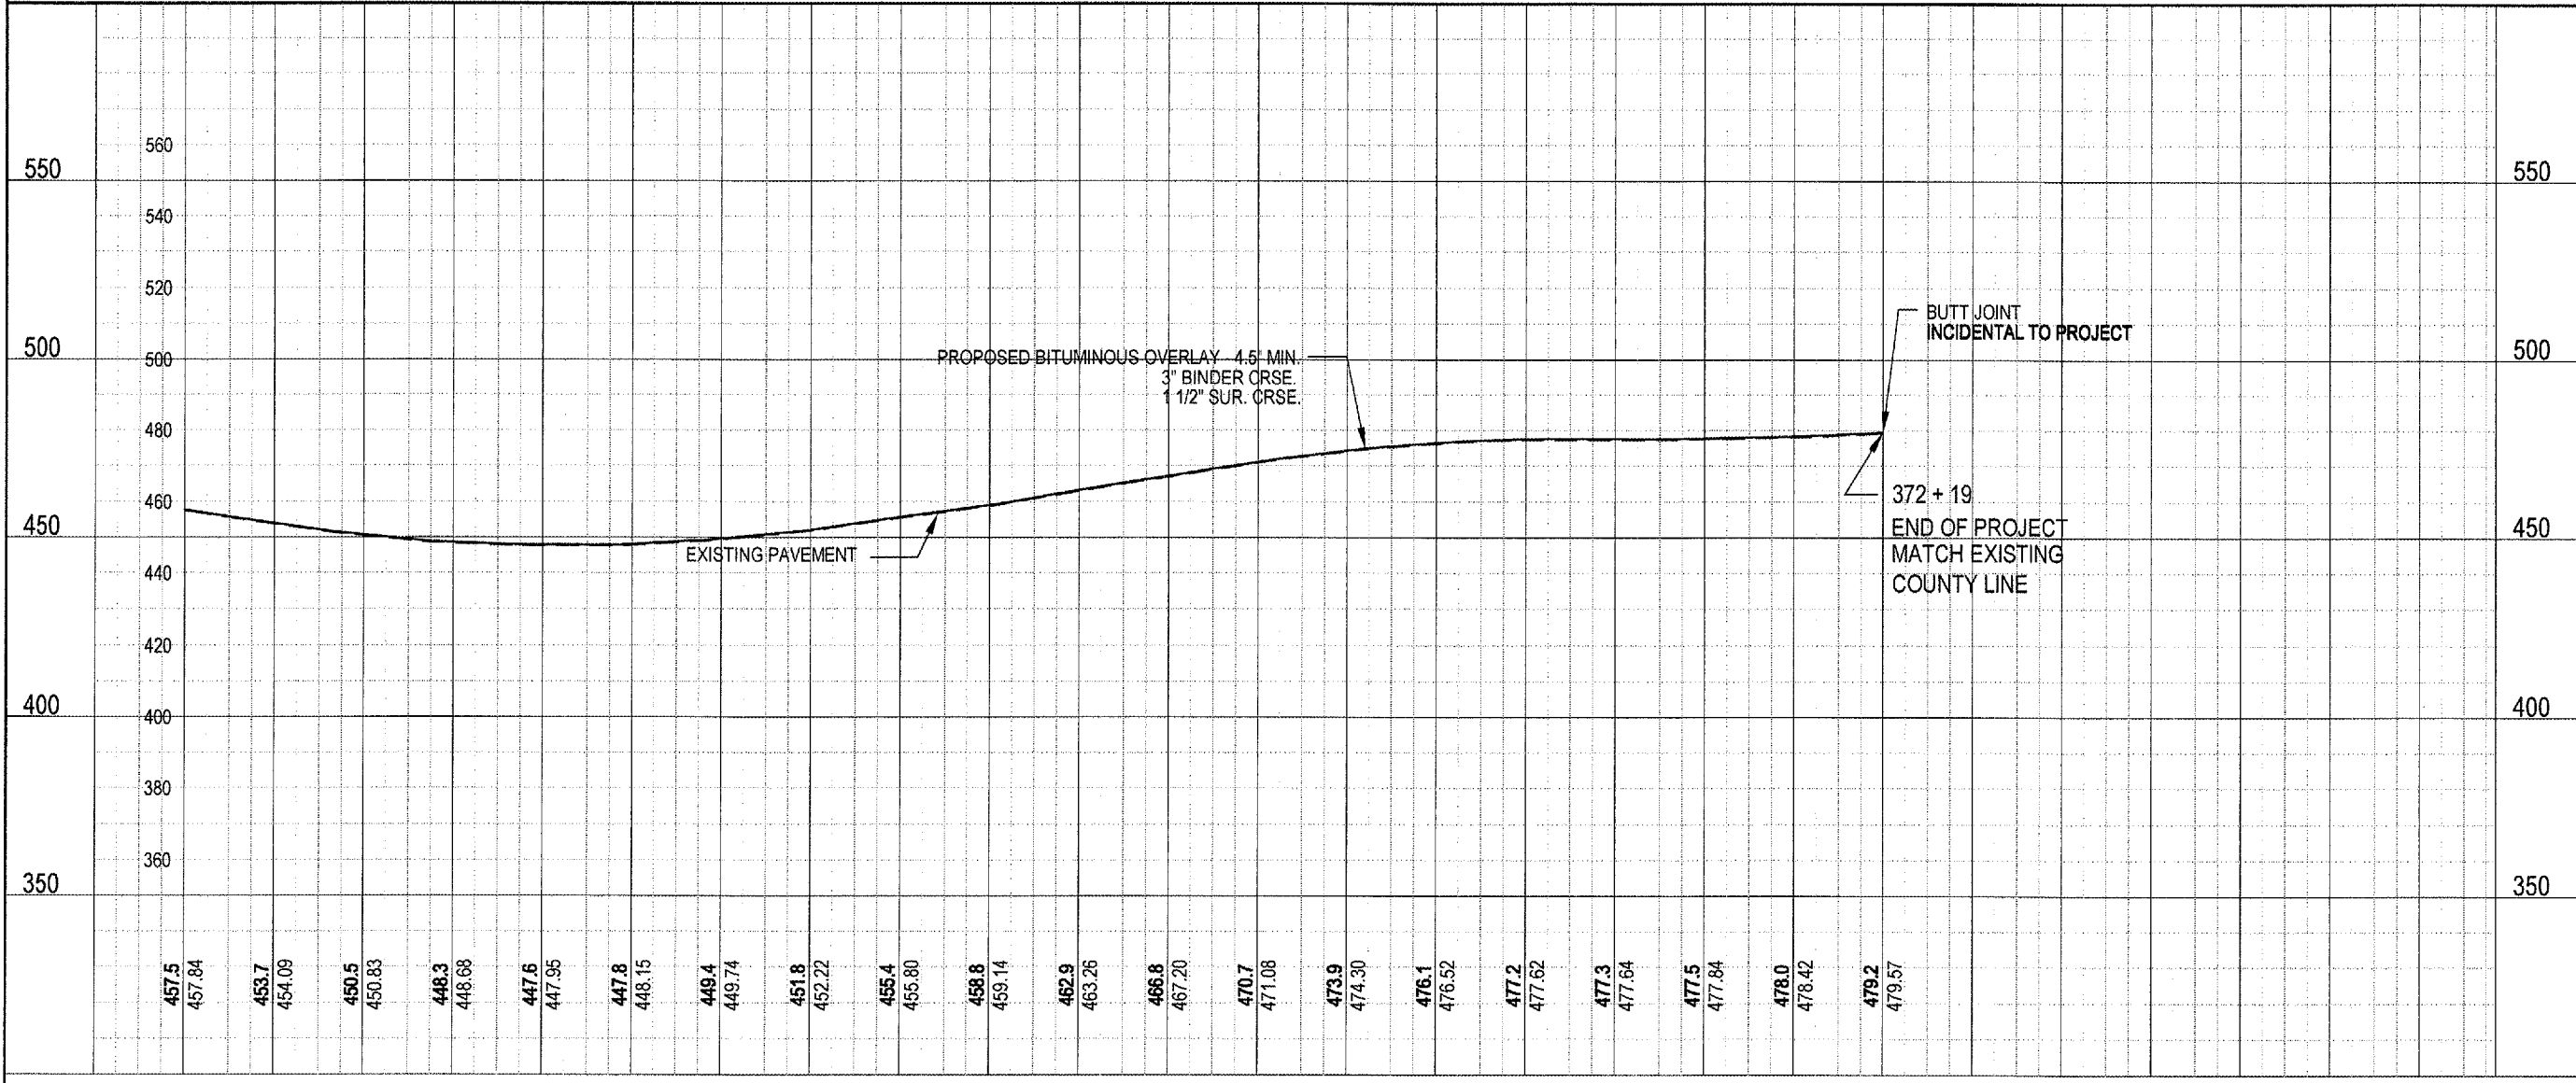


C:\SSCI\JOBS\0556 Old Metro Rd\ssci-Old Metro Rd\DRAWING\PLANPROFILE10.dwg, 1/26/2006 1:57:48 PM

ROUTE	SECTION	COUNTY	TOTAL SHEETS	SHEET NO.
FAS 929	02-00057-00-RS	JOHNSON	51	13
PROJECT NO. RS-929(117)		CONTRACT NO. 99253		

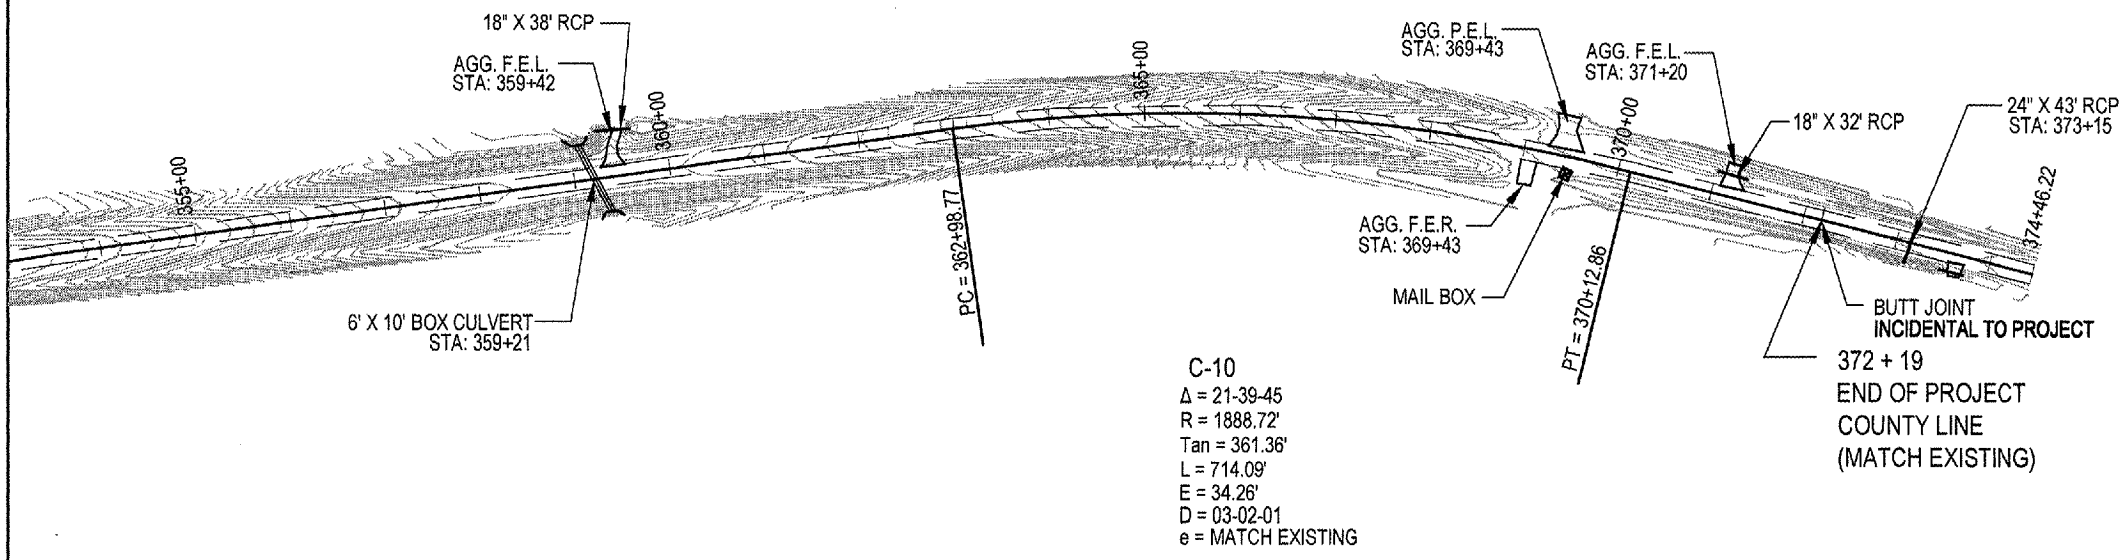

SHAWNEE SURVEY & CONSULTING, INC
 PHONE: (618) 658-6065 FAX: (618) 658-9190
 P.O. BOX 125
 104 S. FOURTH STREET
 VIENNA, IL 62995

JOHNSON COUNTY HIGHWAY DEPARTMENT
 P.O. BOX 247
 VIENNA, IL 62995
 OLD METROPOLIS ROAD RESURFACING PROJECT
 FAS ROUTE 929, CH5
 SECTION 02-00057-00-RS

DRAWING INFORMATION	
DRAWN BY: DDP	PRELIMINARY
DATE: 1-10-06	BID / CONSTRUCTION
CHECKED BY: MJS	SCALE: 1" = 200'
JOB NO.: 2002-032	
DRAWING REVISIONS	
REV.	DATE
1	01/23/04
2	08/12/04
3	12/13/04
	1/14/05

SHEET NUMBER
13
 PLAN/PROFILE SHEET

PLSF NO.: 048-000151 PDF NO.: 104-02344

SIGNATURE
 11/30/07
 LIC. EXP. DATE

