
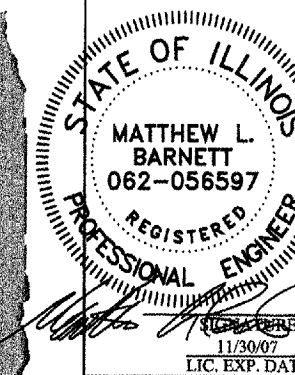


STATE OF ILLINOIS  
DEPARTMENT OF TRANSPORTATION

PLANS FOR PROPOSED  
SURFACE TRANSPORTATION PROGRAM

FAS ROUTE 929  
SECTION 02-00057-00-RS  
PROJECT NO: RS-929(117)  
JOB NO: C-99-534-04

ROUTE	SECTION	COUNTY	TOTAL SHEETS	SHEET NO.
FAS 929	02-00057-00-RS	JOHNSON	51	1
PROJECT NO. RS-929(117)		CONTRACT NO. 99253		

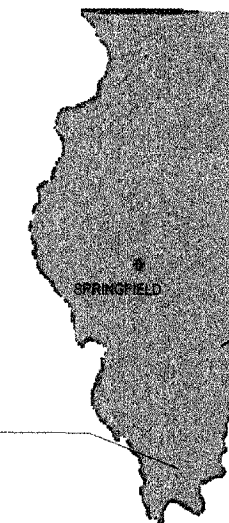


**SHAWNEE SURVEY & CONSULTING, INC**  
PHONE: (618) 658-8005 FAX: (618) 658-9190  
P.O. BOX 125  
104 S. FOURTH STREET  
VIENNA, IL 62995  
LIC. EXP. DATE: 11/30/07  
PDF NO.: 104-02344

# JOHNSON COUNTY

## SUMMARY OF QUANTITIES

CODE NO.	PAY ITEM	UNIT	1000 TOTAL
X4066416	BITUMINOUS CONCRETE SURFACE COURSE, SUPERPAVE, MIX "C", N70	TON	2,750
X4066616	BITUMINOUS CONCRETE BINDER COURSE, SUPERPAVE, IL-19.0, N70	TON	8,900
40200800	AGGREGATE SURFACE COURSE, TYPE B	TON	174
40600100	BITUMINOUS MATERIALS (PRIME COAT)	GAL	2,111
40600300	AGGREGATE (PRIME COAT)	TON	63
48101200	AGGREGATE SHOULDERS, TYPE B	TON	7,406
63100167	TRAFFIC BARRIER TERMINAL T1, SPECIAL	EACH	8
63200310	GUARDRAIL REMOVAL	FOOT	160
63300905	VERTICAL ADJUSTMENT GUARD RAIL TY A	FOOT	3,746
67100100	MOBILIZATION	LUMP SUM	1
* 72000100	SIGN PANEL - TYPE 1	SQ FT	117.5
* 72800100	TELESCOPING STEEL SIGN SUPPORT	FOOT	420
* 78001110	PAINT PAVEMENT MARKING - LINE 4"	FOOT	65,158
* 78100100	RAISED REFLECTIVE PAVEMENT MARKER	EACH	306

\* SPECIALTY ITEMS

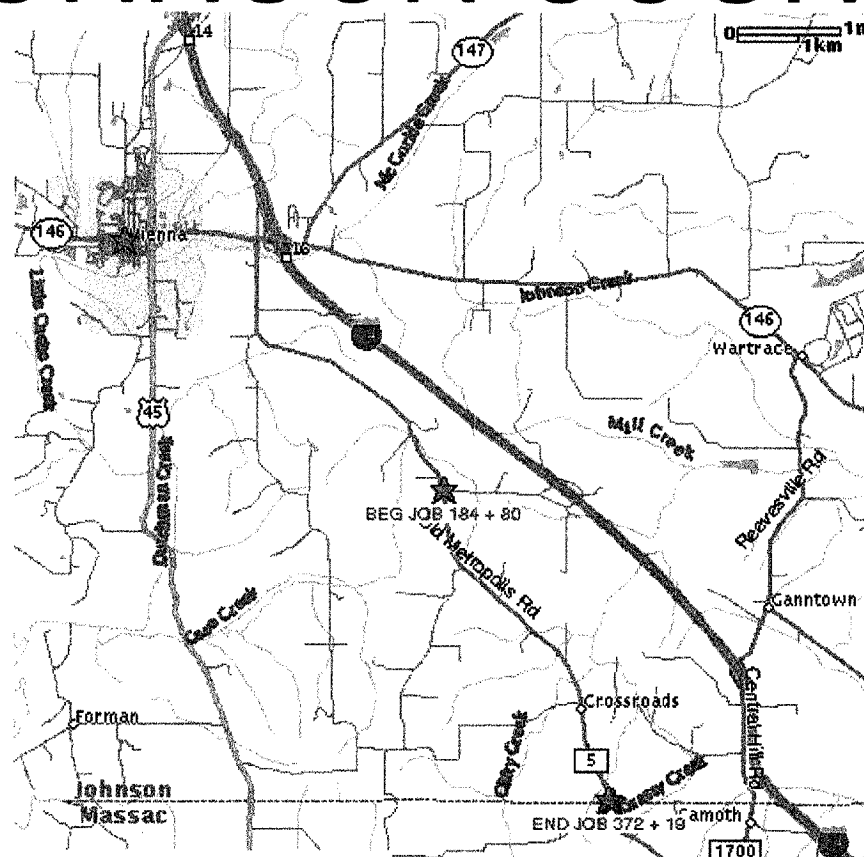

## LOCATION MAP

SCALE 1" = 2 MILES

NET LENGTH OF IMPROVEMENT = 18,739 FT. = 3.55 MILES

## INDEX OF SHEETS

- COVER SHEET
- TYPICAL SECTIONS
- TYPICAL ENTRANCE & SIDE ROAD DETAILS
- MISCELLANEOUS DETAILS
- BRIDGE DETAILS
- 6-13. PLAN & PROFILE
- 14-51. CROSS SECTIONS

## STANDARDS

630001-06	702001-06
630301-03	720001
701001-01	720006
701006-02	780001-01
701011-01	781001-02
701301-02	BLR-24-1
701306-01	
701311-02	

CLASSIFICATION: LOCAL ROAD  
ADT: STA. 184+80 - 372+19 = 375  
DESIGN SPEED: 55

STATE OF ILLINOIS  
DEPARTMENT OF TRANSPORTATION

APPROVED: Steve Kelly  
3-29-06  
LOCAL AGENCY REPRESENTATIVE

PASSED: 4/4/06  
Deni W. Hill  
ENGINEER OF LOCAL ROADS & STREETS

APPROVED: Mary C. Lami  
MARY C. LAMI, P.E.  
DEPUTY DIRECTOR OF HIGHWAYS  
REGION FIVE, ENGINEER

DRAWING INFORMATION	
DRAWN BY: DDP	PRELIMINARY
DATE: 1-10-06	BID CONSTRUCTION
CHECKED BY: MJS	SCALE: 1" = 2 MILES
JOB NO.: 2002-032	FINAL / RECORD
DRAWING REVISIONS	
REV.	DATE
1	01/23/02
2	08/12/02
3	12/13/04
	1/14/05


SHEET NUMBER  
**COVER**

CONTRACT NO. 99253

C:\SSCI JOBS\0556 Old Metro Rd\ssci-Old Metro Rd\DRAWING\02 TYPICAL SECTIONS.dwg, 1/27/2006 8:31:44 AM

ROUTE	SECTION	COUNTY	TOTAL SHEETS	SHEET NO.
FAS 929	02-00057-00-RS	JOHNSON	51	2
PROJECT NO. RS-929(117)		CONTRACT NO. 99253		

NOTE: GRADE CORRECTIONS FOR CROWN OR SUPERELEVATIONS SHALL BE CONSTRUCTED WITH BINDER PRIOR TO THE FIRST FULL LIFT OF BITUMINOUS CONCRETE BINDER COURSE.

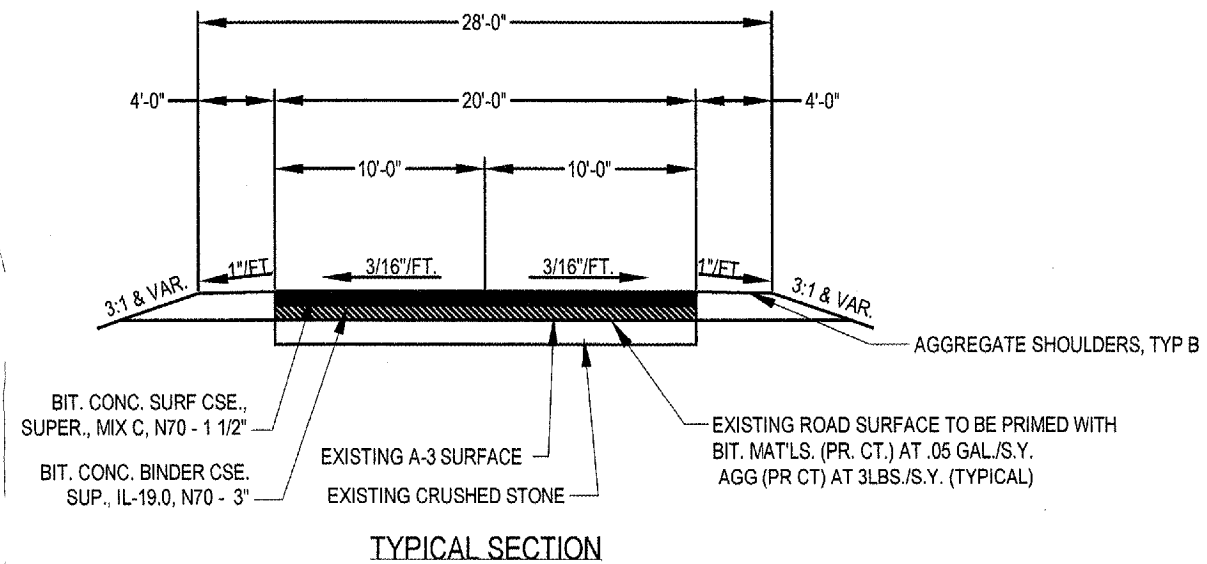

TYPICAL SECTION

STRUCTURAL DESIGN DATA  
 STA. 184+80 - 372+19  
 CLASS III ROADWAY  
 DESIGN PERIOD - 15 YEARS  
 PC 88  
 SU 7  
 MU 5  
 IBR 2.5  
 TF 0.08  
 DT 3.0  
 MATERIAL COEFFICIENT  
 CRUSHED STONE - 0.11  
 SOIL CEMENT - 0.15  
 EXIST. OIL & CHIP SURFACE - 0.13  
 BIT. CONC. BINDER COURSE - 0.33  
 BIT. CONC. SURFACE COURSE - 0.40

SIGNATURE  
 11/30/07  
 LIC. EXP. DATE

SHAWNEE SURVEY & CONSULTING, INC


PHONE: (618) 658-6065 FAX: (618) 658-9190

P.O. BOX 125  
 104 S. FOURTH STREET  
 VIENNA, IL 62995



PLSF NO.: 048-000151 PDF NO.: 104-02344

NOTE: GRADE CORRECTIONS FOR CROWN OR SUPERELEVATIONS SHALL BE CONSTRUCTED WITH BINDER PRIOR TO THE FIRST FULL LIFT OF BITUMINOUS CONCRETE BINDER COURSE.

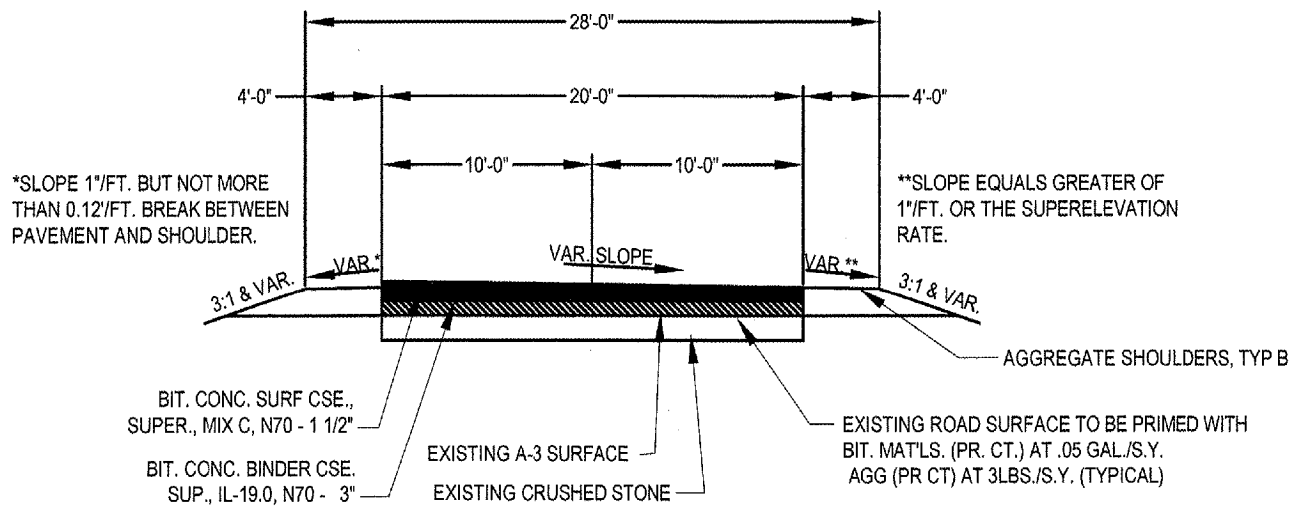

TYPICAL SECTION THRU CURVES

NOTE: SECTION SHOWN FOR RIGHT CURVE. REVERSE FOR LEFT CURVE

JOHNSON COUNTY HIGHWAY DEPARTMENT

P.O. BOX 247  
 VIENNA, IL 62995

OLD METROPOLIS ROAD RESURFACING PROJECT  
 FAS ROUTE 929, CH5  
 SECTION 02-00057-00-RS

FUNDING OR PROJECT NUMBER

DRAWING INFORMATION	
DRAWN BY: DDP	PRELIMINARY
DATE: 1-10-06	RD / CONSTRUCTION
CHECKED BY: MIS	
SCALE: 1" = 10'	
JOB NO.: 2002-032	FINAL / RECORDED
DRAWING REVISIONS	
REV.	DATE
1	01/23/02
2	08/12/02
3	12/13/04
	1/14/06

SHEET NUMBER  
 02  
 TYPICAL SECTIONS

**SCHEDULE OF PRIVATE ENTRANCES**


LOCATION	WIDTH	INTRSCTN	ANGLE OF	BINDER	SURFACE	AGG.
				TONS	TONS	TONS
STA. 189+33 L.G.	15'	90°		2.3	1.9	8.1
STA. 196+22 L.G.	18'	90°		2.2	1.8	8.2
STA. 204+29 R.G.	14'	90°		2.0	1.7	8.0
STA. 207+05 R.G.	15'	90°		2.1	1.8	8.1
STA. 218+66 L.G.	55'	90°		3.9	3.2	10.0
STA. 220+42 R.G.	20'	90°		2.3	1.9	8.4
STA. 249+45 L.G.	16'	90°		2.0	1.7	8.0
STA. 250+69 R.G.	14'	79°		2.2	1.8	8.2
STA. 275+50 R.G.	36'	77°		3.9	3.2	9.1
STA. 289+45 R.G.	14'	85°		2.2	1.8	8.2
STA. 314+88 L.G.	16'	90°		2.1	1.7	8.1
STA. 338+61 R.G.	15'	74°		2.5	2.1	8.1
STA. 351+85 R.G.	16'	90°		2.3	1.8	8.1
STA. 369+43 L.G.	19'	90°		2.3	1.8	8.3
<b>TOTAL</b>				<b>34.3</b>	<b>28.2</b>	<b>116.9</b>

B = BITUMINOUS SURFACE  
G = GRAVEL SURFACE

NOTE: WHERE BITUMINOUS MATERIAL IS TO BE PLACED, EXISTING SURFACE SHALL BE PRIMED WITH BITUMINOUS MAT'LS (PR. CT.) AT 0.10 GAL./S.Y. AND AGGREGATE (PR. CT.) AT 3 LBS./S.Y. (INCIDENTAL TO BIT. CONC. BINDER CSE.)


**SCHEDULE OF FIELD ENTRANCES**

LOCATION	WIDTH	TYPE	AGG. TONS
STA. 189+33 R.	16'	AGG.	1.4
STA. 191+01 L.	14'	EARTH	
STA. 207+05 L.	14'	AGG.	1.2
STA. 215+54 R.	16'	AGG.	1.4
STA. 217+70 L.	12'	AGG.	1.0
STA. 219+69 L.	13'	EARTH	
STA. 234+20 L.	12'	EARTH	
STA. 235+37 R.	12'	AGG.	1.0
STA. 269+85 R.	16'	AGG.	1.4
STA. 271+70 L.	15'	AGG.	1.3
STA. 275+82 L.	16'	AGG.	1.4
STA. 277+78 L.	16'	EARTH	
STA. 287+62 R.	15'	AGG.	1.3
STA. 289+07 L.	22'	AGG.	1.9
STA. 294+17 L.	18'	AGG.	1.5
STA. 299+81 R.	15'	AGG.	1.3
STA. 300+05 L.	15'	EARTH	
STA. 310+35 L.	15'	AGG.	1.3
STA. 321+30 L.	15'	AGG.	1.3
STA. 321+30 R.	19'	AGG.	1.6
STA. 324+97 L.	14'	AGG.	1.2
STA. 327+12 R.	16'	EARTH	
STA. 341+91 R.	16'	AGG.	1.4
STA. 347+99 L.	12'	AGG.	1.0
STA. 348+80 R.	25'	AGG.	2.1
STA. 351+29 L.	12'	EARTH	
STA. 359+42 L.	12'	AGG.	1.0
STA. 369+06 R.	14'	AGG.	1.2
STA. 371+20 L.	14'	AGG.	1.2
<b>TOTAL</b>			<b>29.4</b>

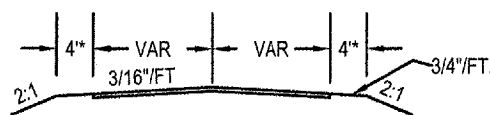


\*RECONSTRUCT ENTRANCE WITH 4" SHOULDERS WHEN NEW DITCH CULVERT IS CONSTRUCTED.


**TYPICAL ENTRANCE DETAILS**

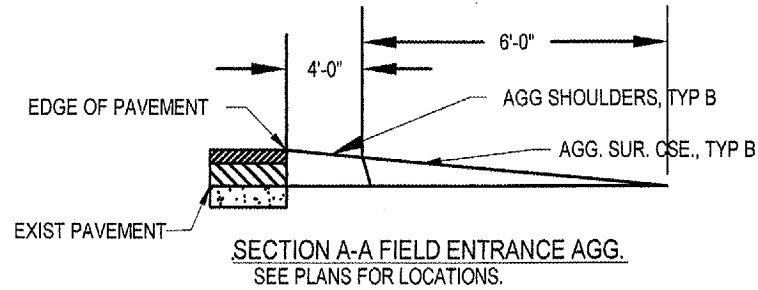


**SECTION A-A FIELD ENTRANCE AGG.**  
SEE PLANS FOR LOCATIONS.

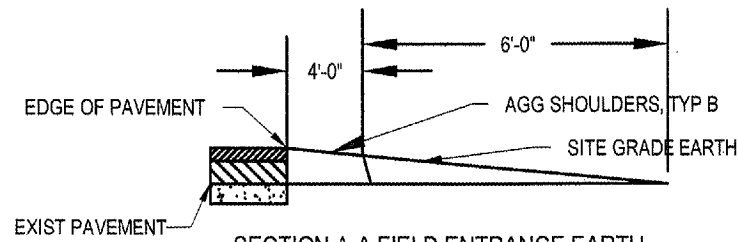

**SECTION A-A FIELD ENTRANCE EARTH**  
SEE PLANS FOR LOCATIONS.

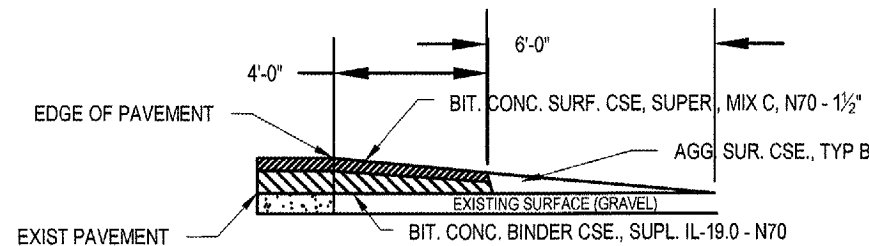

**SECTION A-A PRIVATE ENTRANCE - GRAVEL**  
SEE PLANS FOR LOCATIONS.

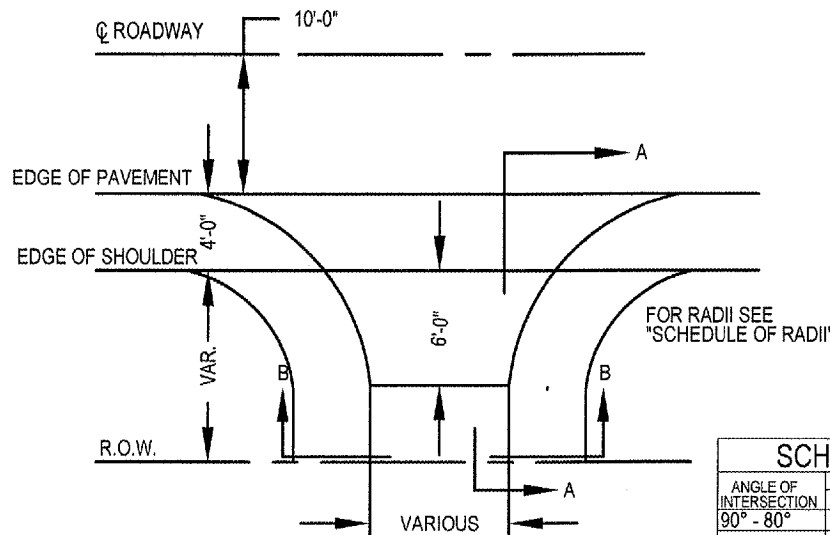

**SCHEDULE OF RADII**


ANGLE OF INTERSECTION	SIDE ROAD		PRIVATE ENTRANCE	
	ACUTE L	OBTUSE L	ACUTE L	OBTUSE L
90° - 80°	25'	25'	15'	15'
79° - 70°	25'	40'	15'	25'
69° - 60°	25'	60'	15'	35'
59° - 50°	20'	75'	10'	40'
49° - 40°	20'	100'	10'	60'
39° - 30°	15'	150'	10'	100'

**SCHEDULE OF SIDE ROADS**


LOCATION	WIDTH	ANGLE OF INTRSTN	BINDER TONS	SURFACE TONS	AGG. TONS
STA. 221+30 R.G.	22'	80°	15.3	7.6	8.8
STA. 317+17 R.G.	25'	90°	10.2	5.2	9.0
STA. 317+31 L.G.	30'	85°	16.5	8.3	9.4
<b>TOTAL</b>			<b>42.0</b>	<b>21.1</b>	<b>27.2</b>

B = BITUMINOUS SURFACE  
G = GRAVEL SURFACE


NOTE: WHERE BITUMINOUS MATERIAL IS TO BE PLACED, EXISTING SURFACE SHALL BE PRIMED WITH BITUMINOUS MAT'LS (PR. CT.) AT 0.10 GAL./S.Y. AND AGGREGATE (PR. CT.) AT 3 LBS./S.Y. (INCIDENTAL TO BIT. CONC. BINDER CSE.)

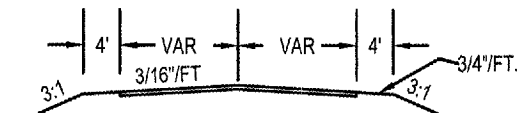



**SECTION C-C**

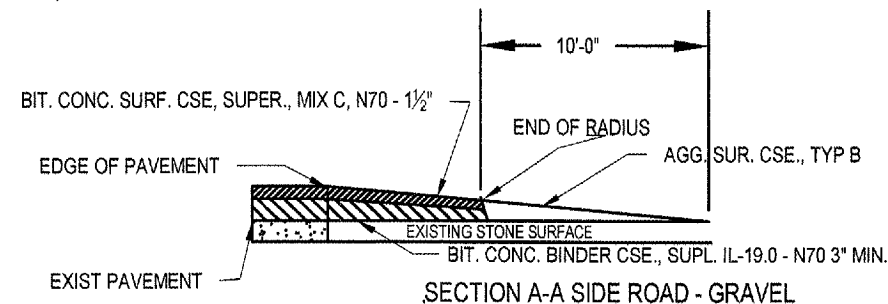

**SECTION A-A SIDE ROAD - GRAVEL**

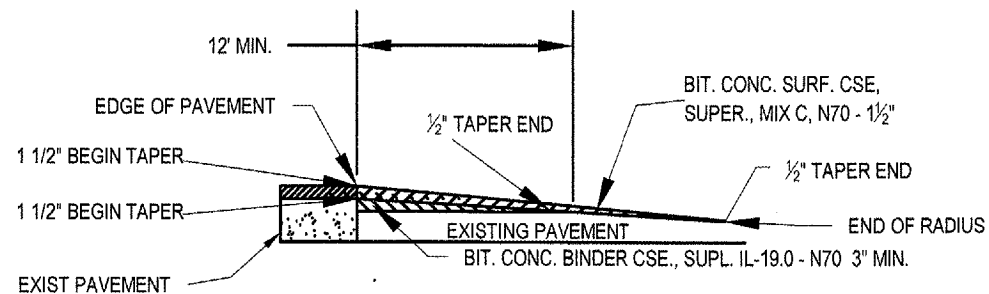

**SECTION B-B SIDE ROAD - BITUMINOUS**

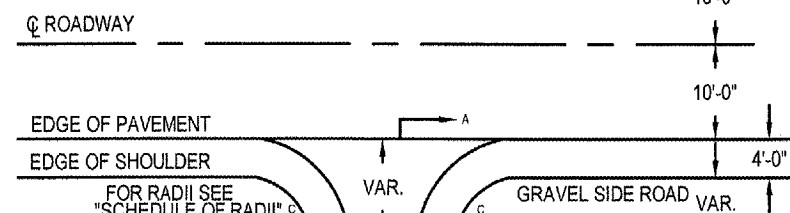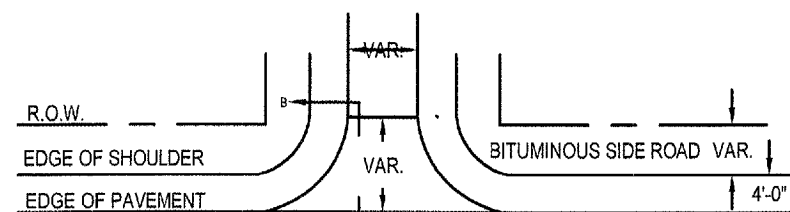

**TYPICAL SIDE ROAD DETAILS**


ROUTE	SECTION	COUNTY	TOTAL SHEETS	SHEET NO.
FAS 929	02-00057-00-RS	JOHNSON	51	3
PROJECT NO. RS-929(117)		CONTRACT NO. 99253		

SIGNATURE  
11/30/07  
LIC. EXP. DATE

**SHAWNEE SURVEY & CONSULTING, INC**

PHONE: (618) 658-6065 FAX: (618) 658-9190

P.O. BOX 125  
104 S. FOURTH STREET  
VIENNA, IL 62995

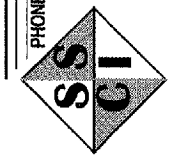

PDF NO.: 104-02344

PLS NO.: 048-000151

**JOHNSON COUNTY HIGHWAY DEPARTMENT**

P.O. BOX 247  
VIENNA, IL 62995

**OLD METROPOLIS ROAD RESURFACING PROJECT**  
FAS ROUTE 929, CH5  
SECTION 02-00057-00-RS

FUNDING OR PROJECT NUMBER


**DRAWING INFORMATION**

DRAWN BY:	DDP	PRELIMINARY
DATE:	1-10-06	BD CONSTRUCTION
CHECKED BY:	MJS	
SCALE:	N.T.S.	FINAL / RECORD
JOB NO.:	2002-032	
<b>DRAWING REVISIONS</b>		
REV.	DATE	REVISIONS
1	01/23/06	
2	08/12/06	
3	12/13/04	
	1/14/05	

SHEET NUMBER

**03**

SIDE ROAD & ENTRANCE DETAILS

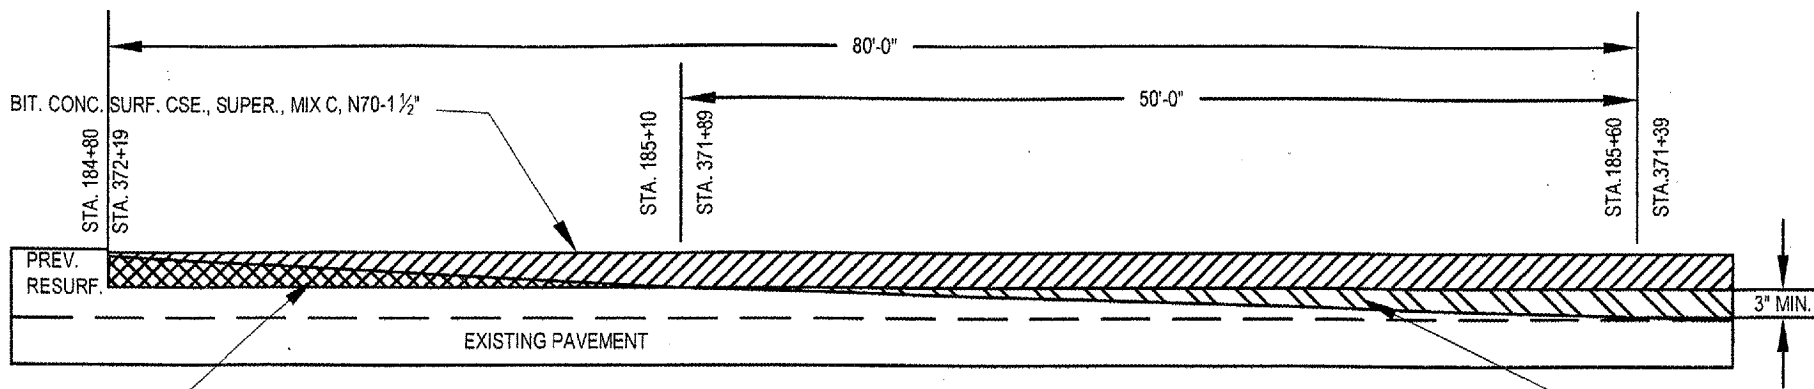

COLD MILL EXISTING APRON AS NECESSARY.  
(INCIDENTAL TO BIT. CONC. SURF. CSE.)

NOTE: EXIST. SURFACE TO BE PRIMED WITH  
BIT. MAT'LS (PR. CT.) @ 0.05 GAL./S.Y.  
& AGGREGATE (PR. CT.) @ 3 LBS./S.Y.

BIT. CONC. BINDER CSE., SUP., IL-19.0, N70

**BEGINNING AND ENDING BUTT JOINT**  
(INCIDENTAL TO PROJECT)

**SCHEDULE OF GUARD RAIL LOCATIONS\***

LOCATION	SIDE	LENGTH
STA. 7+10 TO STA. 9+50	RT.	240'
STA. 7+20 TO STA. 9+61	LT.	241'
STA. 10+23 TO STA. 11+45	RT.	122'
STA. 10+31 TO STA. 12+35	LT.	204'
STA. 60+28 TO STA. 60+95	RT.	67'
STA. 60+84 TO STA. 61+55	LT.	71'
STA. 147+27 TO STA. 148+08	RT.	81'
STA. 147+40 TO STA. 148+18	LT.	78'
STA. 227+57 TO STA. 230+10	LT.	253'
STA. 242+52 TO STA. 248+80	RT.	628'
STA. 242+54 TO STA. 248+80	LT.	628'
STA. 302+42 TO STA. 307+35	RT.	493'
STA. 302+42 TO STA. 308+84	LT.	642'
<b>TOTAL</b>		<b>3,746</b>

\* INCLUDES TOTAL LENGTH OF GUARDRAIL WITH TERMINAL ENDS

**SCHEDULE OF GUARDRAIL REMOVAL**

LOCATION	SIDE	FEET
STA. 60+08 TO STA. 60+28	RT.	20
STA. 60+95 TO STA. 61+15	RT.	20
STA. 60+64 TO STA. 60+84	LT.	20
STA. 61+55 TO STA. 61+75	LT.	20
STA. 147+07 TO STA. 147+27	RT.	20
STA. 148+08 TO STA. 148+28	RT.	20
STA. 147+20 TO STA. 147+40	LT.	20
STA. 148+18 TO STA. 148+38	LT.	20
<b>TOTAL</b>		<b>160</b>

**SCHEDULE OF MAIL BOXES**

LOCATION	SIDE	BINDER TONS	SURFACE TONS
STA. 189+99	LT.	2.4	1.2
STA. 196+67	LT.	2.4	1.2
STA. 204+52	LT.	2.4	1.2
STA. 206+91	LT.	2.4	1.2
STA. 218+29	LT.	2.4	1.2
STA. 250+39	RT.	2.4	1.2
STA. 289+41	RT.	2.4	1.2
STA. 314+73	LT.	2.4	1.2
STA. 338+50	RT.	2.4	1.2
STA. 352+12	RT.	2.4	1.2
STA. 369+48	RT.	2.4	1.2
<b>TOTAL</b>		<b>26.4</b>	<b>13.2</b>

**SCHEDULE OF TRAFFIC BARRIER TERMINALS TY 1, SPECIAL**

LOCATION	SIDE	EACH
STA. 59+78 TO STA. 60+28	RT.	1
STA. 60+95 TO STA. 61+45	RT.	1
STA. 60+34 TO STA. 60+84	LT.	1
STA. 61+55 TO STA. 62+05	LT.	1
STA. 146+77 TO STA. 147+27	RT.	1
STA. 148+08 TO STA. 148+58	RT.	1
STA. 146+90 TO STA. 147+40	LT.	1
STA. 148+18 TO STA. 148+68	LT.	1
<b>TOTAL</b>		<b>8</b>

**SCHEDULE OF PAVEMENT MARKING LINE 4" (FOOT)**




LOCATION	CENTERLINE (YELLOW DASHED)	EDGE LINE (WHITE SOLID)	NO PASSING (YELLOW SOLID)
STA. 184+80 TO STA. 372+19	2,260	37,478	25,420

SEE SCHEDULE THIS SHEET FOR LIMITS OF "NO PASSING ZONES".  
SEE STANDARD 780001 FOR TYPICAL PAVEMENT MARKINGS.

**SCHEDULE OF "NO PASSING ZONES"**

SOUTH BOUND LANE		NORTH BOUND LANE	
LOCATION BY STATION	LENGTH	LOCATION BY STATION	LENGTH
184+80 TO 239+00	5,420'	184+80 TO 248+00	6,320'
269+00 TO 295+50	2,650'	280+00 TO 301+10	2,110'
303+00 TO 320+00	1,700'	315+50 TO 326+00	1,050'
329+10 TO 351+00	2,190'	337+90 TO 366+70	2,880'
357+00 TO 370+00	1,300'		
<b>TOTALS</b>	<b>13,260'</b>		<b>12,360'</b>

1 - DENOTES LOCATION OF "NO PASSING ZONE" SIGNS TO BE ERECTED IN ACCORDANCE WITH SIGN SCHEDULE & MOUNTING DETAIL. EACH LOCATION WILL HAVE ONE SIGN OF 5.55 SQ. FT. AND TWO POSTS WITH A COMBINED LENGTH OF 32.0 FT.

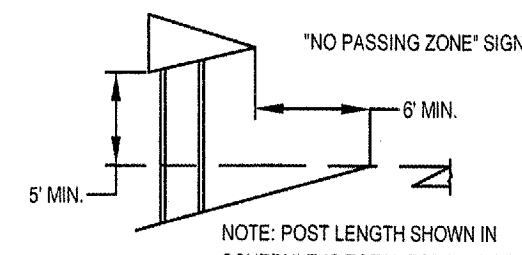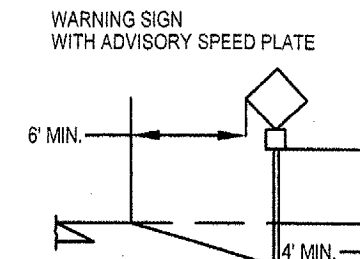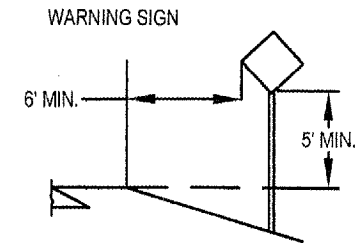

NOTE: POST LENGTH SHOWN IN SCHEDULE IS TOTAL FOR TWO POSTS.

**SIGN SCHEDULE & MOUNTING DETAIL**

LOCATION	NAME	SIGNS		POST LENGTH
		NO.	SQ. FT.	
193+00 RT	WINDNG RD	W1-5 L	6.25	16.5
	AV SPEED	W13-1(35)	2.25	---
233+00 LT	WINDNG RD	W1-5 R	6.25	16.5
	AV SPEED	W13-1(35)	2.25	---
278+00 RT	CURVE	W1-2 R	6.25	16.5
	AV SPEED	W13-1(40)	2.25	---
302+00 LT	CURVE	W1-2 L	6.25	16.5
	AV SPEED	W13-1(40)	2.25	---
307+00 RT	REV. CURVE	W1-4 R	6.25	16.5
	AV SPEED	W13-1(40)	2.25	---
355+00 LT	REV. CURVE	W1-4 L	6.25	16.5
	AV SPEED	W13-1(40)	2.25	---
360+00 RT	CURVE	W1-2 R	6.25	16.5
	AV SPEED	W13-1(40)	2.25	---
373+00 LT	CURVE	W1-2 L	6.25	16.5
	AV SPEED	W13-1(40)	2.25	---
VARIOUS	(9) NO PASS	W14-3	49.5	288.0
<b>TOTAL</b>			<b>117.5</b>	<b>420.0</b>


\*SEE SCHEDULE OF "NO PASSING ZONES" FOR SIGN LOCATIONS. QUANTITIES SHOWN ARE TOTALS FOR ALL "NO PASSING ZONE" SIGNS REQUIRED.

ROUTE	SECTION	COUNTY	TOTAL SHEETS	SHEET NO.
FAS 929	02-00057-00-RS	JOHNSON	51	4
PROJECT NO. RS-929(117)		CONTRACT NO. 99253		

SIGNATURE  
11/30/07  
LIC. EXP. DATE

**SHAWNEE SURVEY & CONSULTING, INC**

PHONE: (618) 658-8065 FAX: (618) 658-9190  
P.O. BOX 125  
104 S. FOURTH STREET  
VIENNA, IL 62995

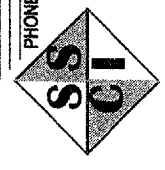

**JOHNSON COUNTY HIGHWAY DEPARTMENT**

P.O. BOX 247  
VIENNA, IL 62995

**OLD METROPOLIS ROAD RESURFACING PROJECT**  
FAS ROUTE 929, CH5  
SECTION 02-00057-00-RS

FUNDING OR PROJECT NUMBER

DRAWING INFORMATION		REVISIONS	
DRAWN BY: DDP	PRELIMINARY	REV.	DATE
DATE: 1-10-06	HD / CONSTRUCTION	1	01/23/06
CHECKED BY: MJS		2	08/12/06
SCALE: 1" = 10'		3	12/13/04
JOB NO.: 2002-032	FINAL / RECORD		1/14/06



SHEET NUMBER

04

MISCELLANEOUS DETAILS

C:\SSCI JOBS\0556 Old Metro Rd\ssci-Old Metro Rd\DRAWING\BRIDGE DETAILS.dwg, 1/26/2006 1:40:55 PM

ROUTE	SECTION	COUNTY	TOTAL SHEETS	SHEET NO.
FAS 929	02-00057-00-RS	JOHNSON	51	5
PROJECT NO. RS-929(117)		CONTRACT NO. 99253		

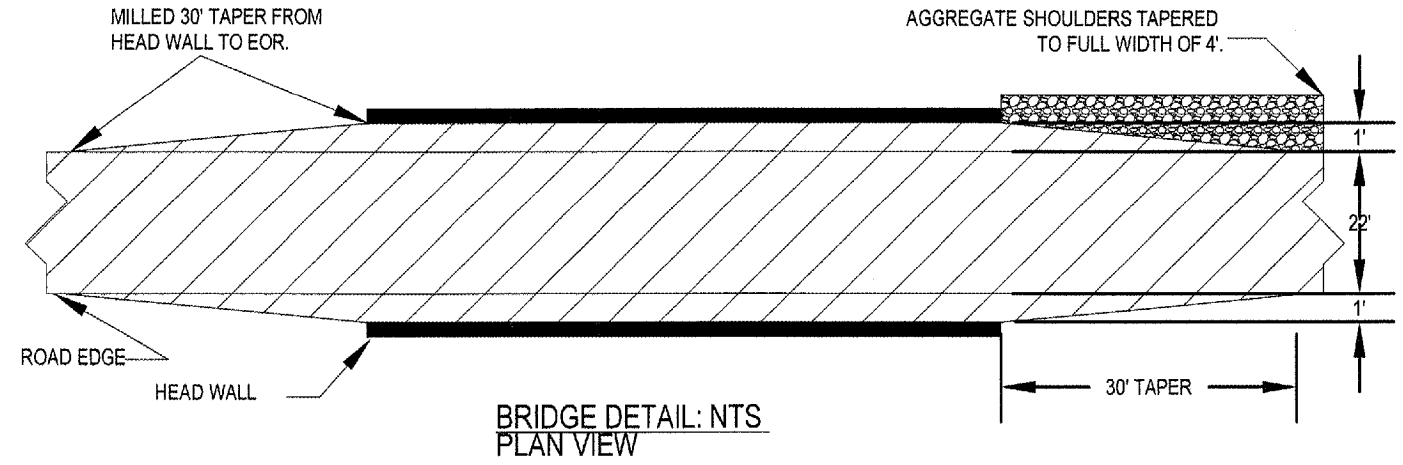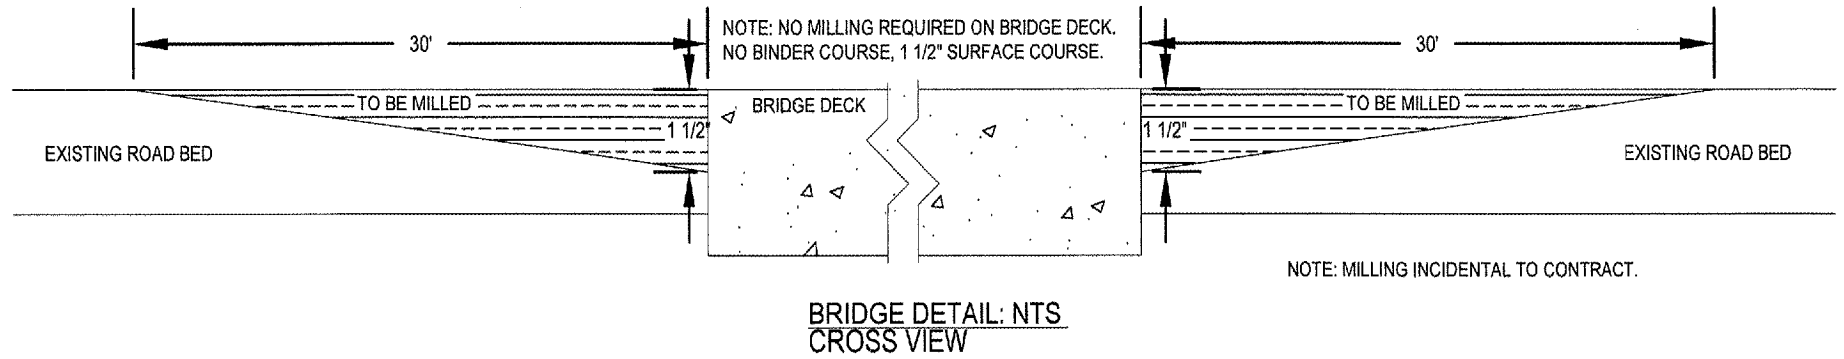

NOTE: EXIST. BRIDGE AT STA. 305+00  
 RESURFACING W/SURFACE COURSE ONLY  
 (113.75' LONG), NO MILLING ON DECK REQUIRED.  
 1' CLEARANCE BETWEEN ROAD EDGE & HEAD WALLS.  
 FULL DECK RESURFACE WITH 30' TAPER  
 ON EACH END TO EDGE OF ROAD.

SIGNATURE  
 11/30/07  
 LIC. EXP. DATE

**SHAWNEE SURVEY & CONSULTING, INC**

PHONE: (618) 658-6065 FAX: (618) 658-9190  
 P.O. BOX 125  
 104 S. FOURTH STREET  
 VIENNA, IL 62995

PLSF NO.: 048-000151 PDF NO.: 104-02344

**JOHNSON COUNTY HIGHWAY DEPARTMENT**

P.O. BOX 247  
 VIENNA, IL 62995

**OLD METROPOLIS ROAD RESURFACING PROJECT**



FAS ROUTE 929, CH5  
 SECTION 02-00057-00-RS

FUNDING OR PROJECT NUMBER

DRAWING INFORMATION	
DRAWN BY: DDP	<input checked="" type="checkbox"/> PRELIMINARY
DATE: 1-10-06	<input type="checkbox"/> RD / <input type="checkbox"/> CONSTRUCTION
CHECKED BY: MLS	<input type="checkbox"/> FINAL / <input type="checkbox"/> RECORD
SCALE: NTS	
JOB NO.: 2002-032	
DRAWING REVISIONS	
REV.	DATE
1	01/23/02
2	08/12/02
3	12/13/04
	1/14/06

SHEET NUMBER  
**05**  
 BRIDGE DETAILS

C:\SSCT JOBS\0556 Old Metro Rd\ssci-Old Metro Rd\DRAWING\PLANPROF03.dwg, 1/26/2006 1:41:42 PM

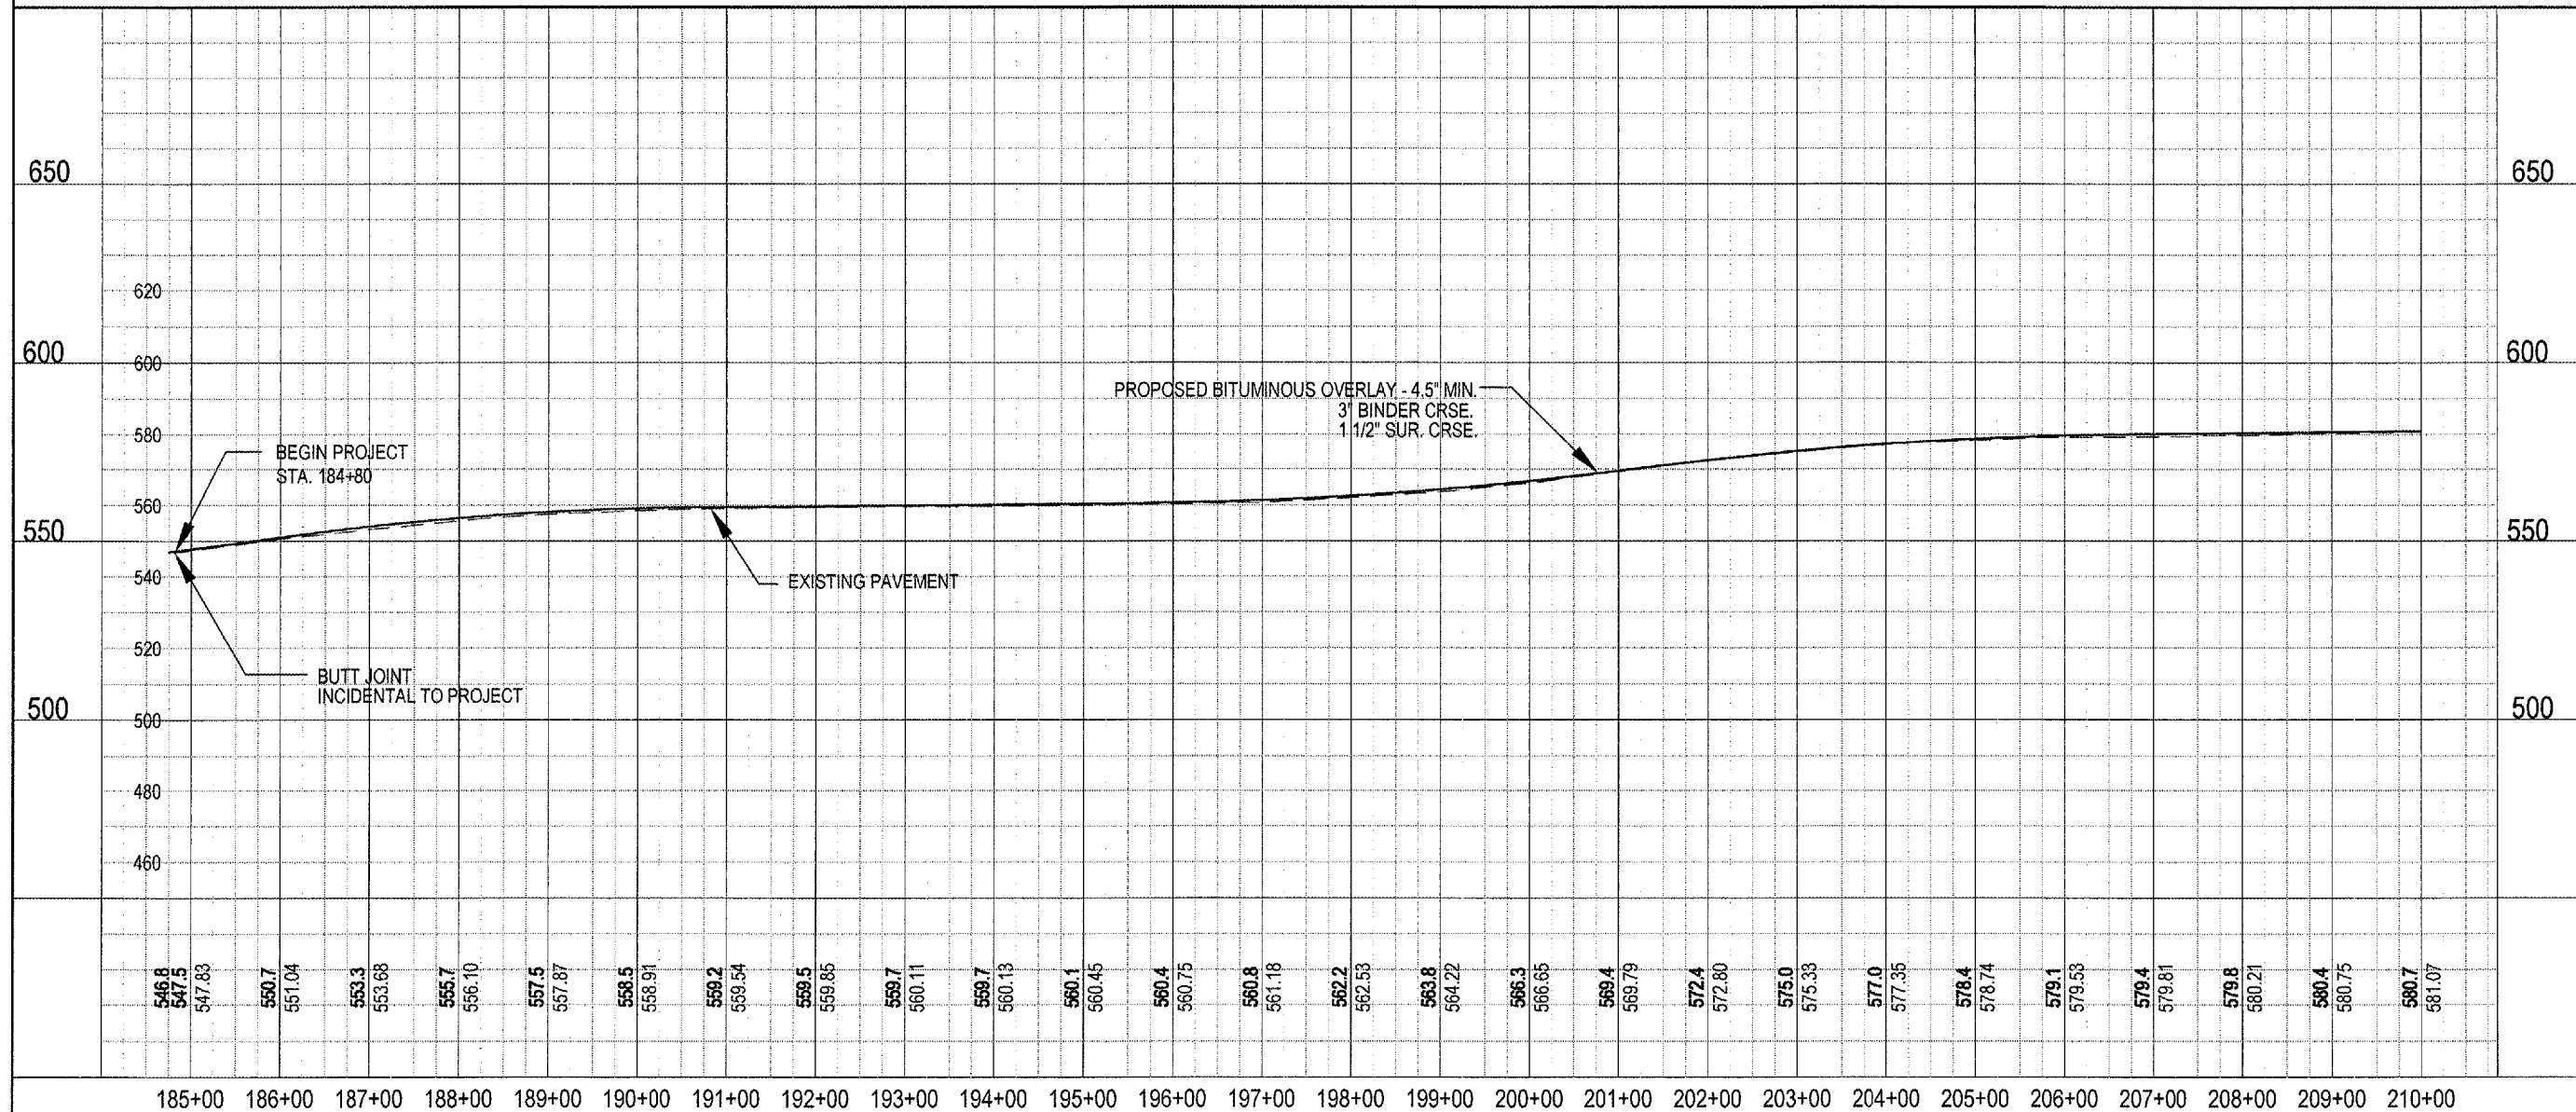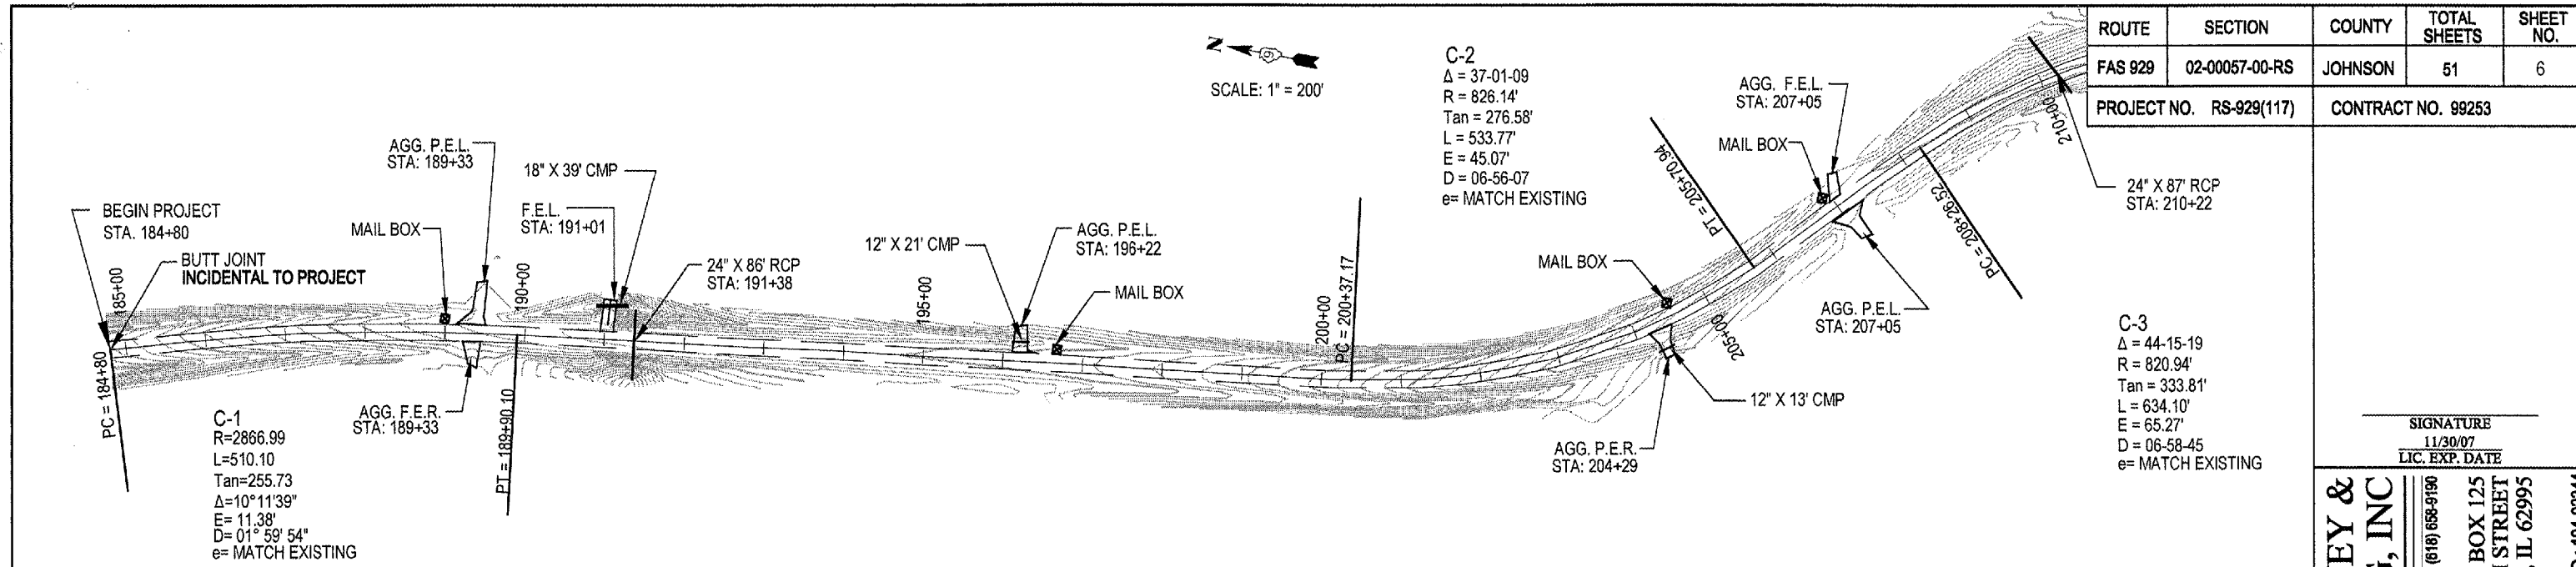

ROUTE	SECTION	COUNTY	TOTAL SHEETS	SHEET NO.
FAS 929	02-00057-00-RS	JOHNSON	51	6
PROJECT NO. RS-929(117)		CONTRACT NO. 99253		

**SHAWNEE SURVEY & CONSULTING, INC**  
 PHONE: (618) 658-6065 FAX: (618) 658-9190  
 P.O. BOX 125  
 104 S. FOURTH STREET  
 VIENNA, IL 62995

**JOHNSON COUNTY HIGHWAY DEPARTMENT**  
 P.O. BOX 247  
 VIENNA, IL 62995  
 OLD METROPOLIS ROAD  
 RESURFACING PROJECT  
 FAS ROUTE 929, CHS  
 SECTION 02-00057-00-RS

**DRAWING INFORMATION**  
 DRAWN BY: DDP  PRELIMINARY  
 DATE: 1-10-06  
 CHECKED BY: MLS  BID  
 SCALE: 1" = 200'  CONSTRUCTION  
 JOB NO.: 2002-052  FINAL / RECORD


REV.	DATE	REVISIONS
1	01/23/02	
2	08/12/02	
3	12/13/04	
3	1/14/05	

FUNDING OR PROJECT NUMBER

SHEET NUMBER  
**06**  
 PLAN/PROFILE SHEET

PLSF NO.: 048-000151 PDF NO.: 104-02344

C:\SSCT\JOBS\0556 Old Metro Rd\ssci-Old Metro Rd\DRAWING\PLAN\PROF04.dwg, 1/26/2006 1:42:36 PM

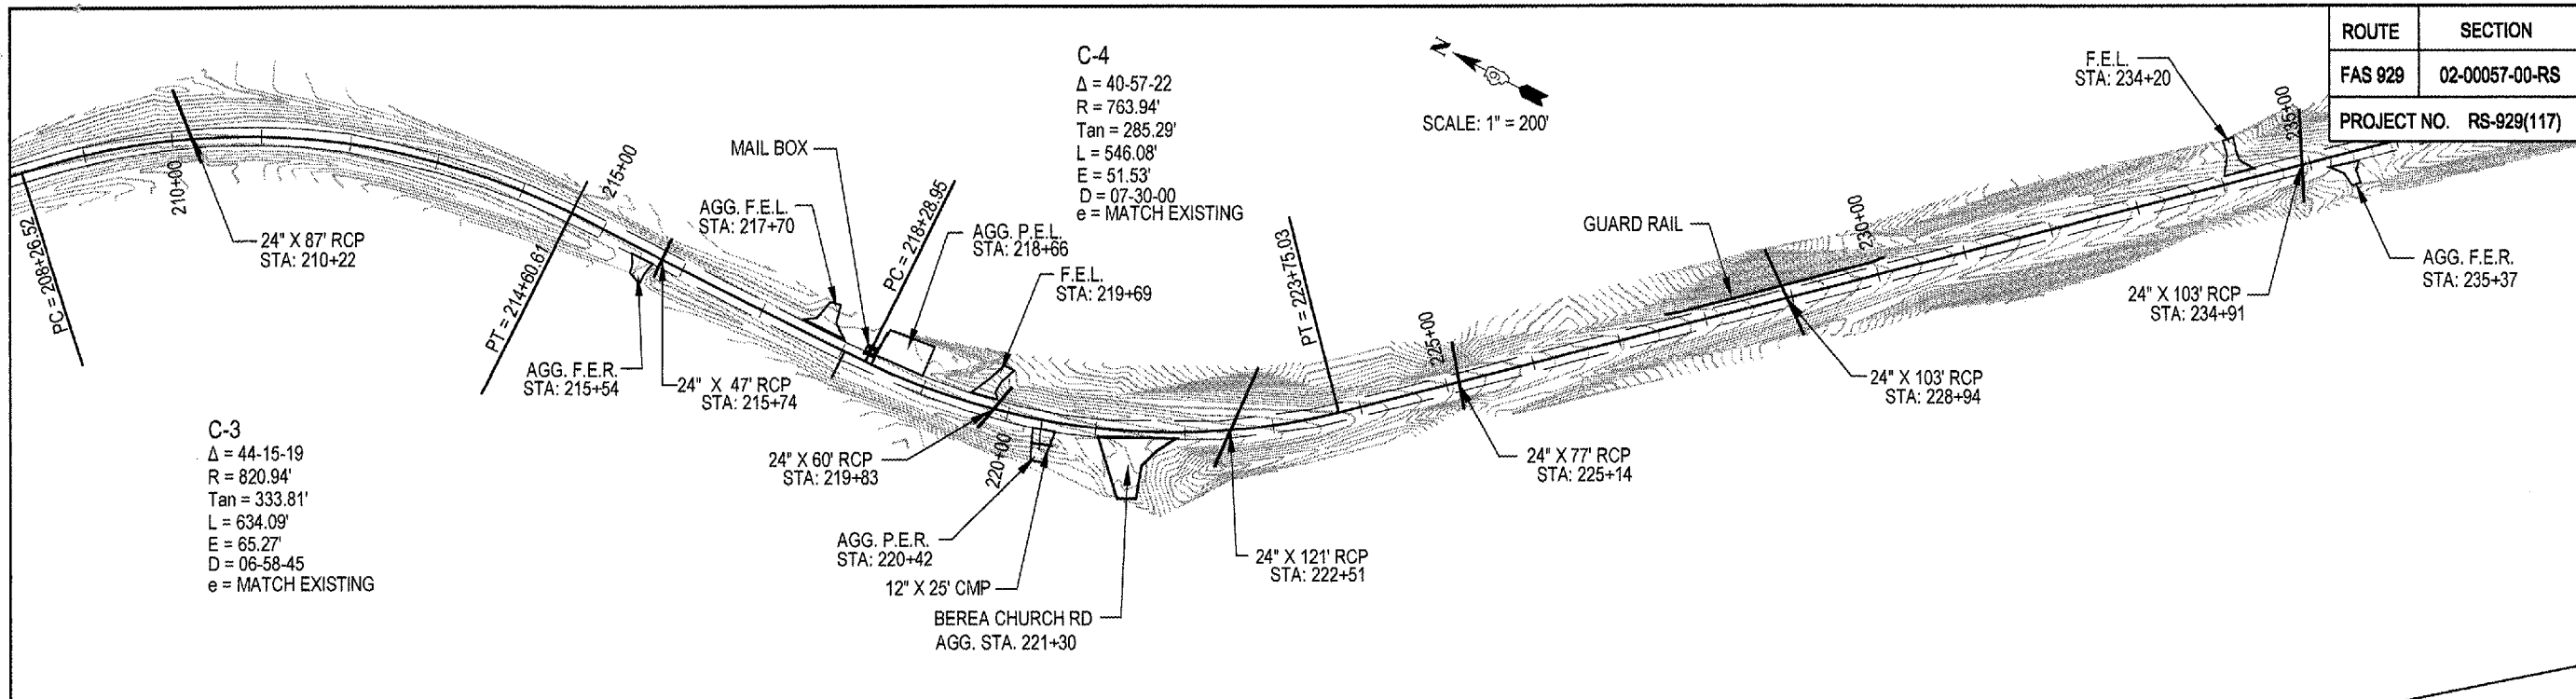


ROUTE	SECTION	COUNTY	TOTAL SHEETS	SHEET NO.
FAS 929	02-00057-00-RS	JOHNSON	51	7
PROJECT NO. RS-929(117)		CONTRACT NO. 99253		

SIGNATURE  
 11/30/07  
 LIC. EXP. DATE

**SHAWNEE SURVEY & CONSULTING, INC**  
 PHONE: (618) 658-6065 FAX: (618) 658-9190  
 P.O. BOX 125  
 104 S. FOURTH STREET  
 VIENNA, IL 62995  
 PLSP NO.: 048-000151 PDF NO.: 104-02344

**JOHNSON COUNTY HIGHWAY DEPARTMENT**  
 P.O. BOX 247  
 VIENNA, IL 62995  
**OLD METROPOLIS ROAD RESURFACING PROJECT**  
 FAS ROUTE 929, CH5  
 SECTION 02-00057-00-RS  
 FUNDING OR PROJECT NUMBER



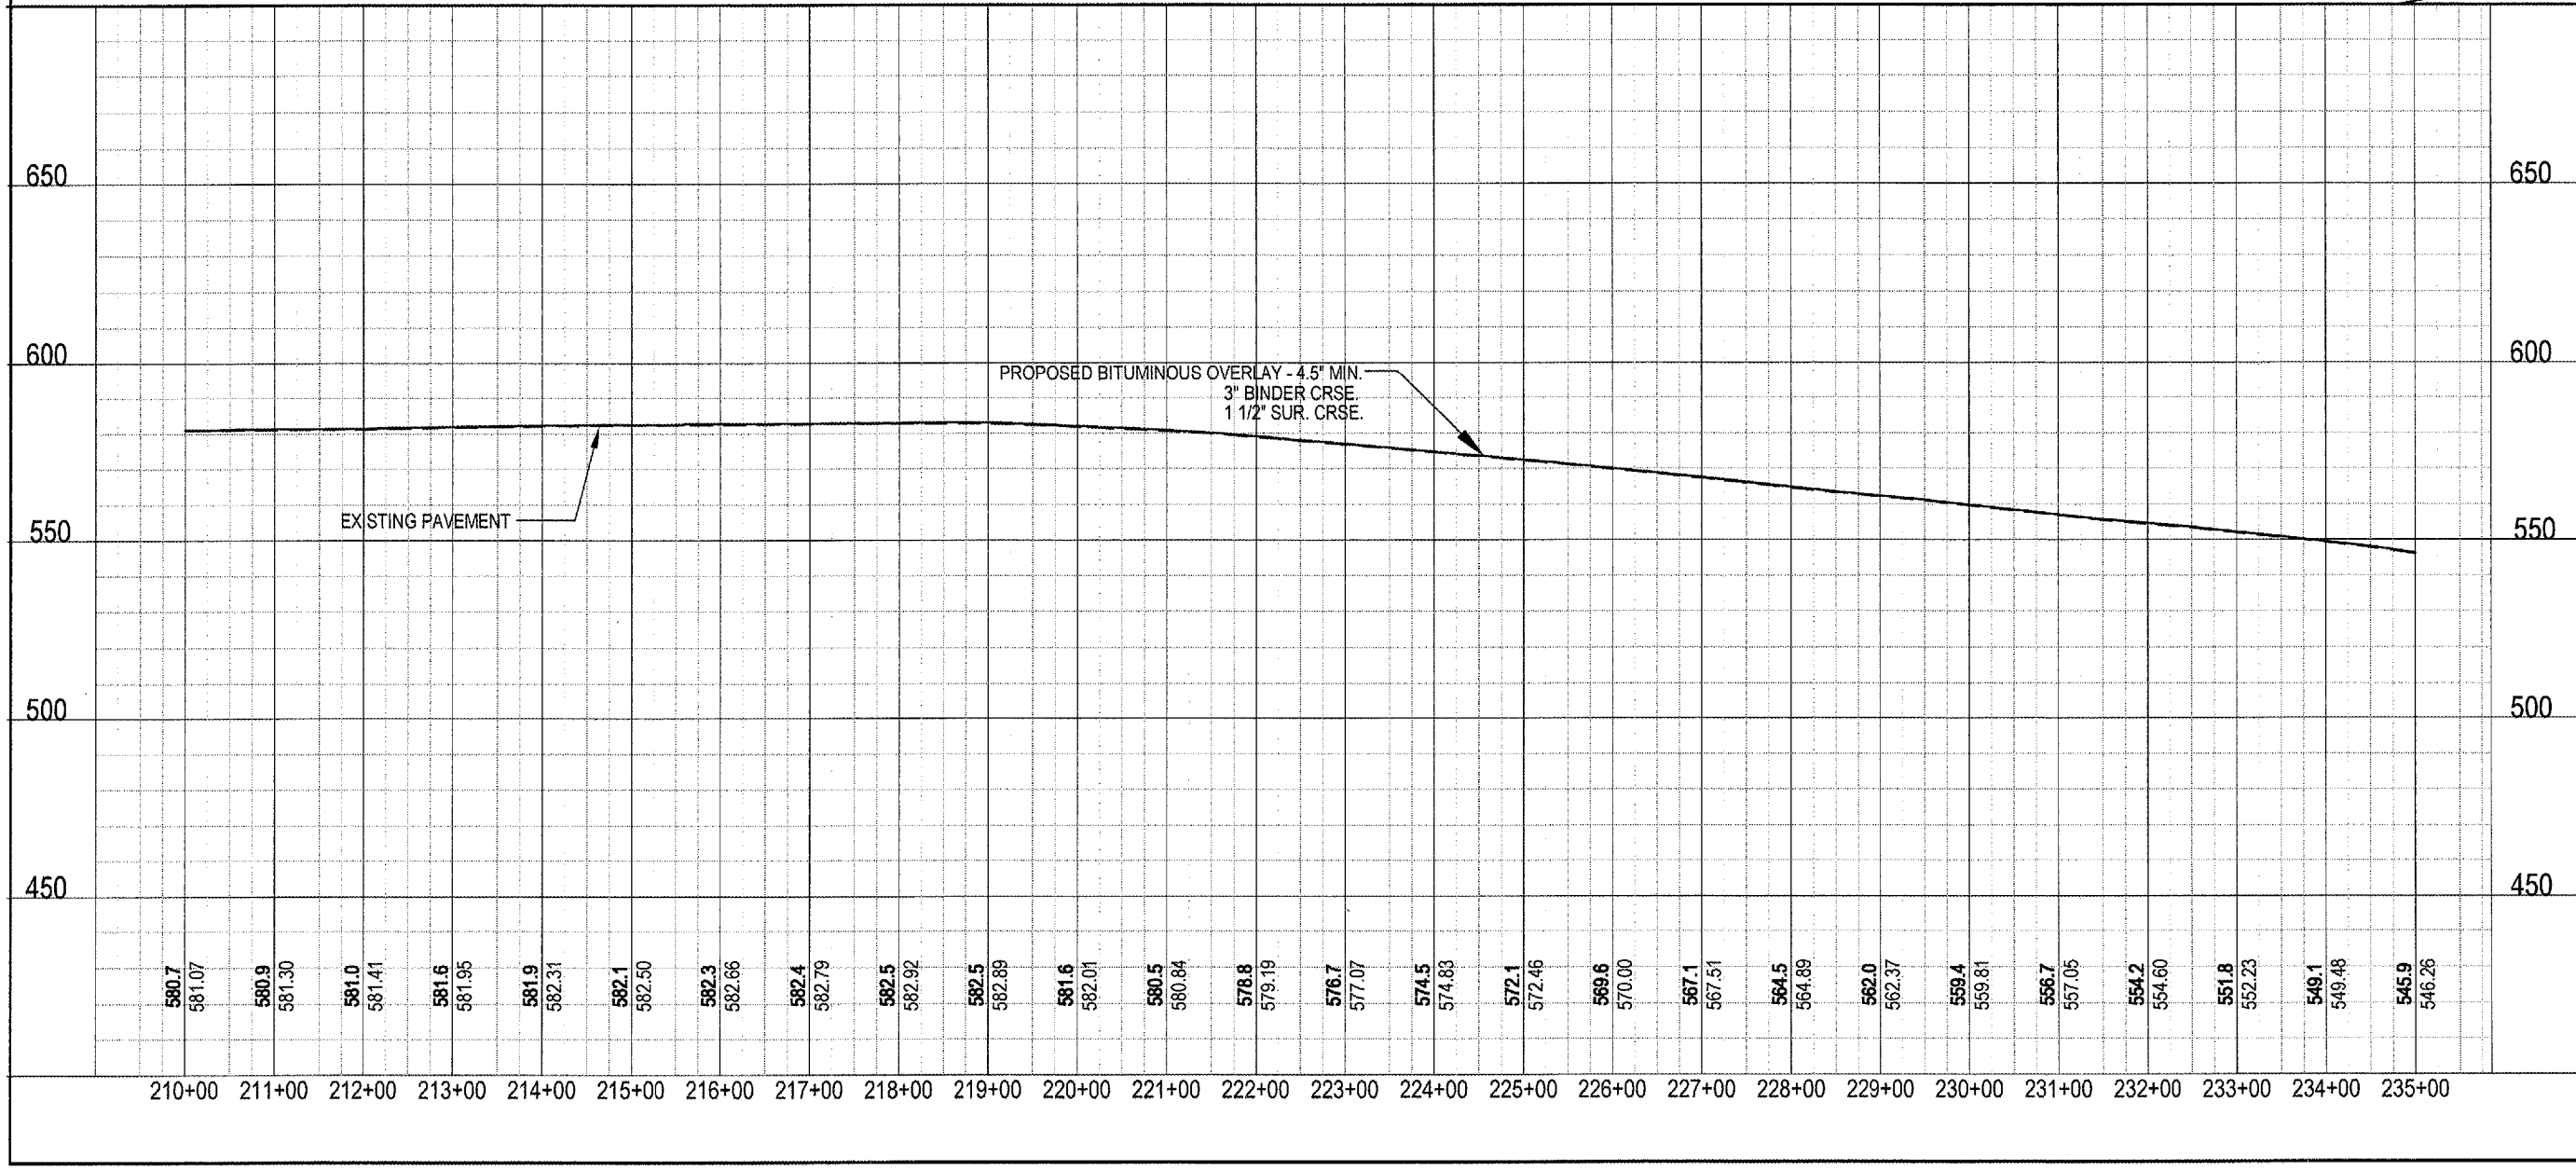


DRAWING INFORMATION		
DRAWN BY: DDP	<input checked="" type="checkbox"/> PRELIMINARY	
DATE: 1-10-06	<input type="checkbox"/> RD CONSTRUCTION	
CHECKED BY: MLS	<input type="checkbox"/> FINAL / RECORD	
SCALE: 1" = 200'		
JOB NO.: 2002-052		
DRAWING REVISIONS		
REV.	DATE	REVISIONS
1	01/23/02	
2	06/12/02	
3	12/13/04	
	1/14/05	
SHEET NUMBER		
07		
PLAN/PROFILE SHEET		

C:\SSCI\JOBS\0556 Old Metro Rd\ssci-Old Metro Rd\DRAWING\PLANPROFILE05.dwg, 1/26/2006 1:51:33 PM

ROUTE	SECTION	COUNTY	TOTAL SHEETS	SHEET NO.
FAS 929	02-00057-00-RS	JOHNSON	51	8
PROJECT NO. RS-929(117)		CONTRACT NO. 99263		

C-5  
 $\Delta = 10-14-55$   
 $R = 2864.79'$   
 $Tan = 256.90'$   
 $L = 512.43'$   
 $E = 11.50'$   
 $D = 02-00-00$   
 $e = MATCH EXISTING$

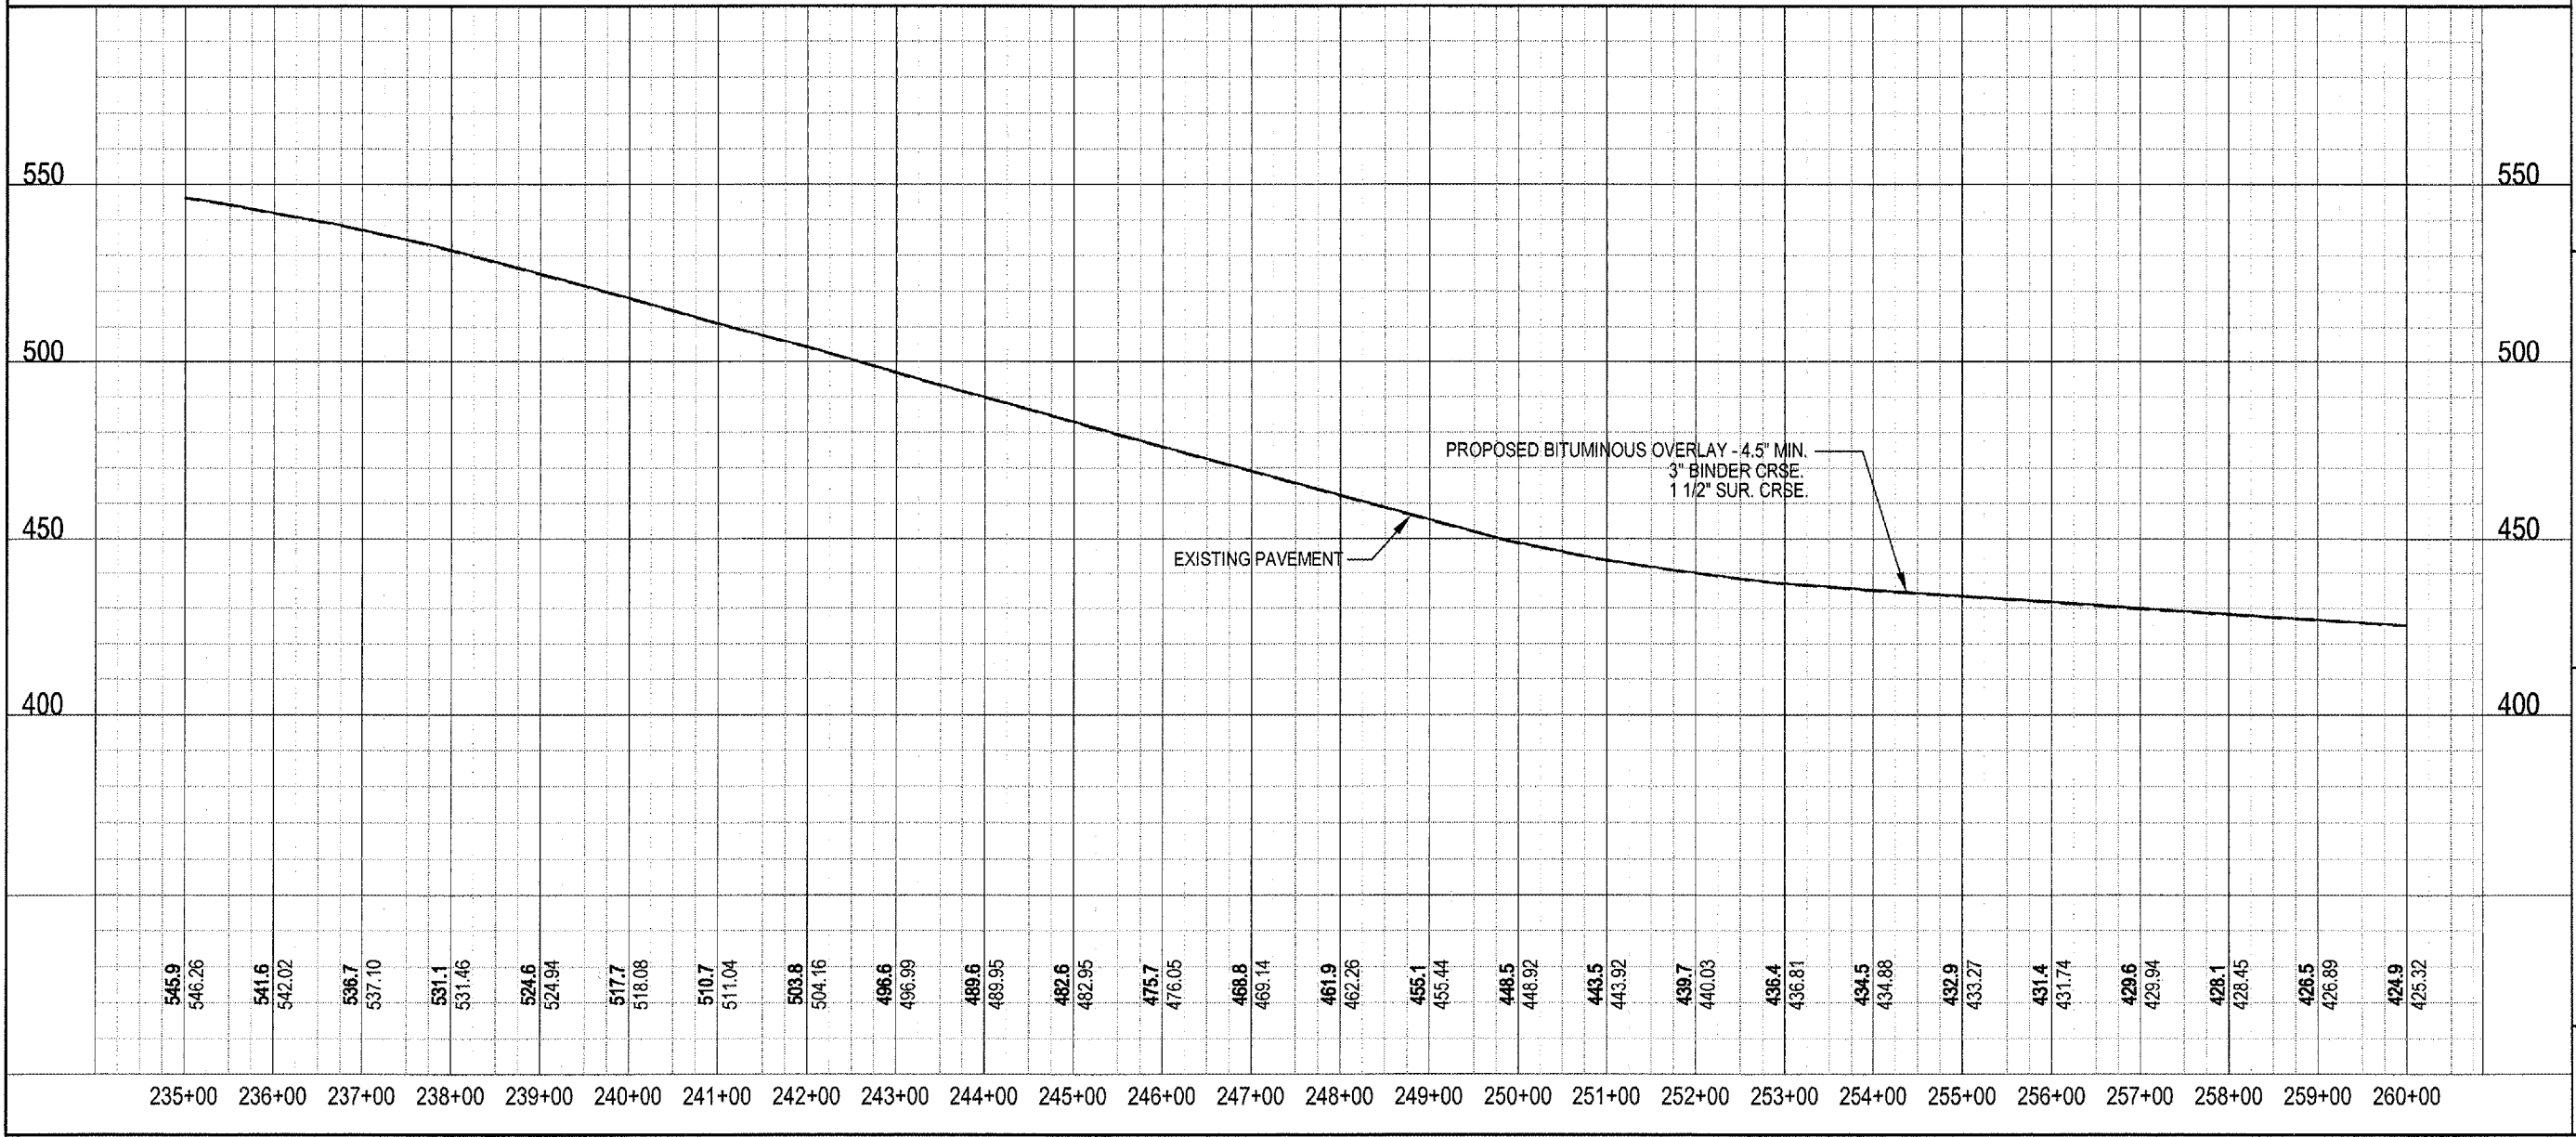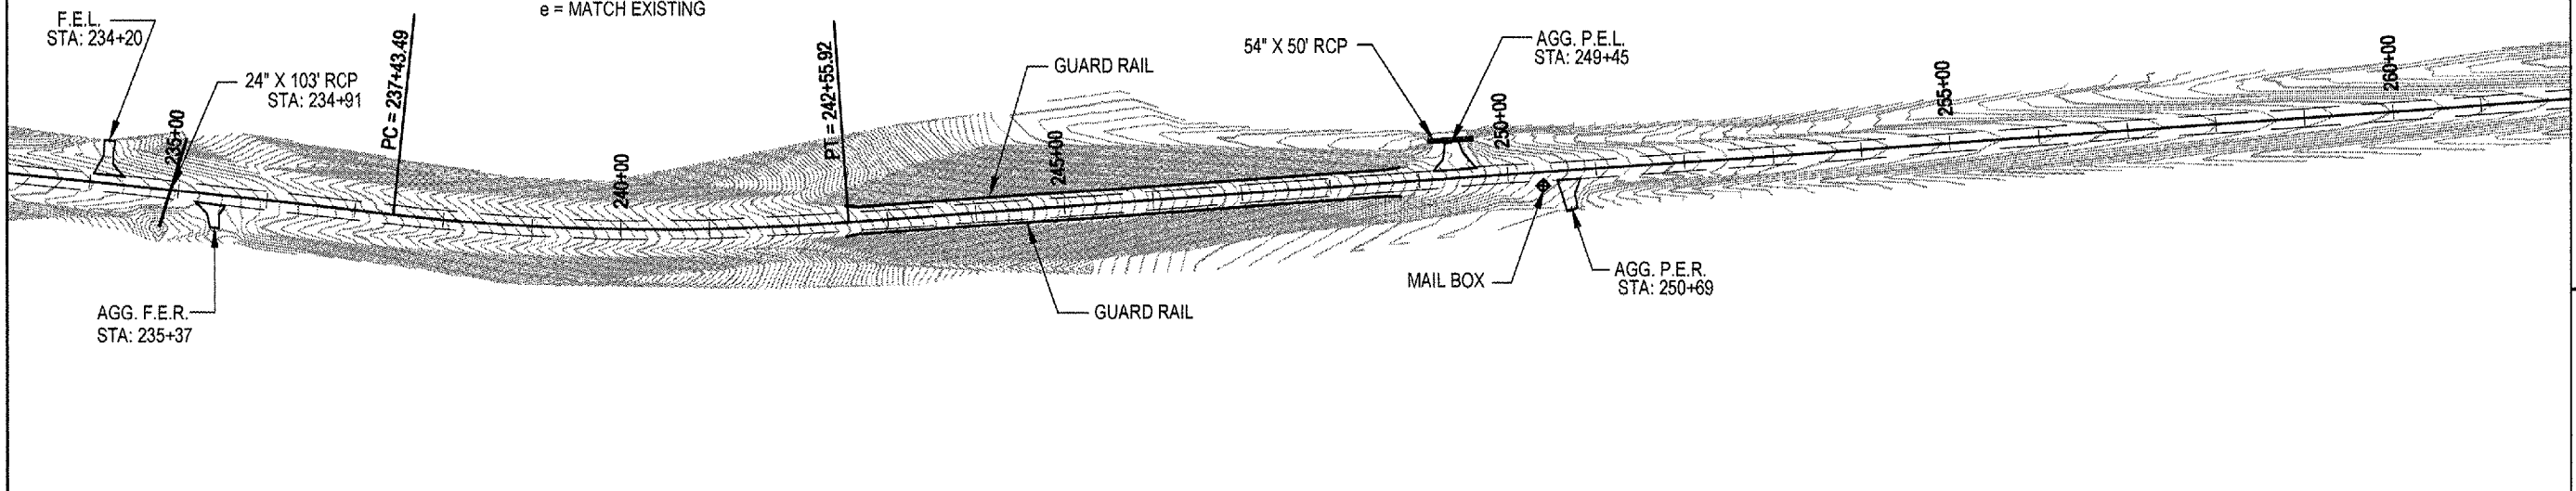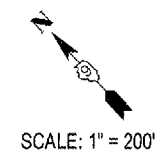

**SHAWNEE SURVEY & CONSULTING, INC**  
 PHONE: (618) 658-6065 FAX: (618) 658-9190  
 P.O. BOX 125  
 104 S. FOURTH STREET  
 VIENNA, IL 62995

**JOHNSON COUNTY HIGHWAY DEPARTMENT**  
 P.O. BOX 247  
 VIENNA, IL 62995  
**OLD METROPOLIS ROAD RESURFACING PROJECT**  
 FAS ROUTE 929, CH5  
 SECTION 02-00057-00-RS

**DRAWING INFORMATION**

DRAWN BY: DDP  PRELIMINARY  
 DATE: 1-10-06  
 CHECKED BY: MJS  BID /  CONSTRUCTION  
 SCALE: 1" = 200'  
 JOB NO.: 2002-032  FINAL /  RECORD

**DRAWING REVISIONS**


REV.	DATE	REVISIONS
1	01/23/06	
1	08/12/02	
2	12/13/04	
3	1/14/06	

PLS NO.: 048-000151 PDF NO.: 104-02344





C:\SSCI JOBS\0556 Old Metro Rd\ssci-Old Metro Rd\DRAWING\PLANPROF06.dwg, 1/26/2006 1:53:02 PM

ROUTE	SECTION	COUNTY	TOTAL SHEETS	SHEET NO.
FAS 929	02-00057-00-RS	JOHNSON	51	9
PROJECT NO. RS-929(117)		CONTRACT NO. 99253		

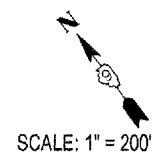

C-6  
 $\Delta = 26.34-00$   
 $R = 2864.79'$   
 $\text{Tan} = 676.33'$   
 $L = 1328.33'$   
 $E = 78.75'$   
 $D = 02-00-00$   
 $e = \text{MATCH EXISTING}$

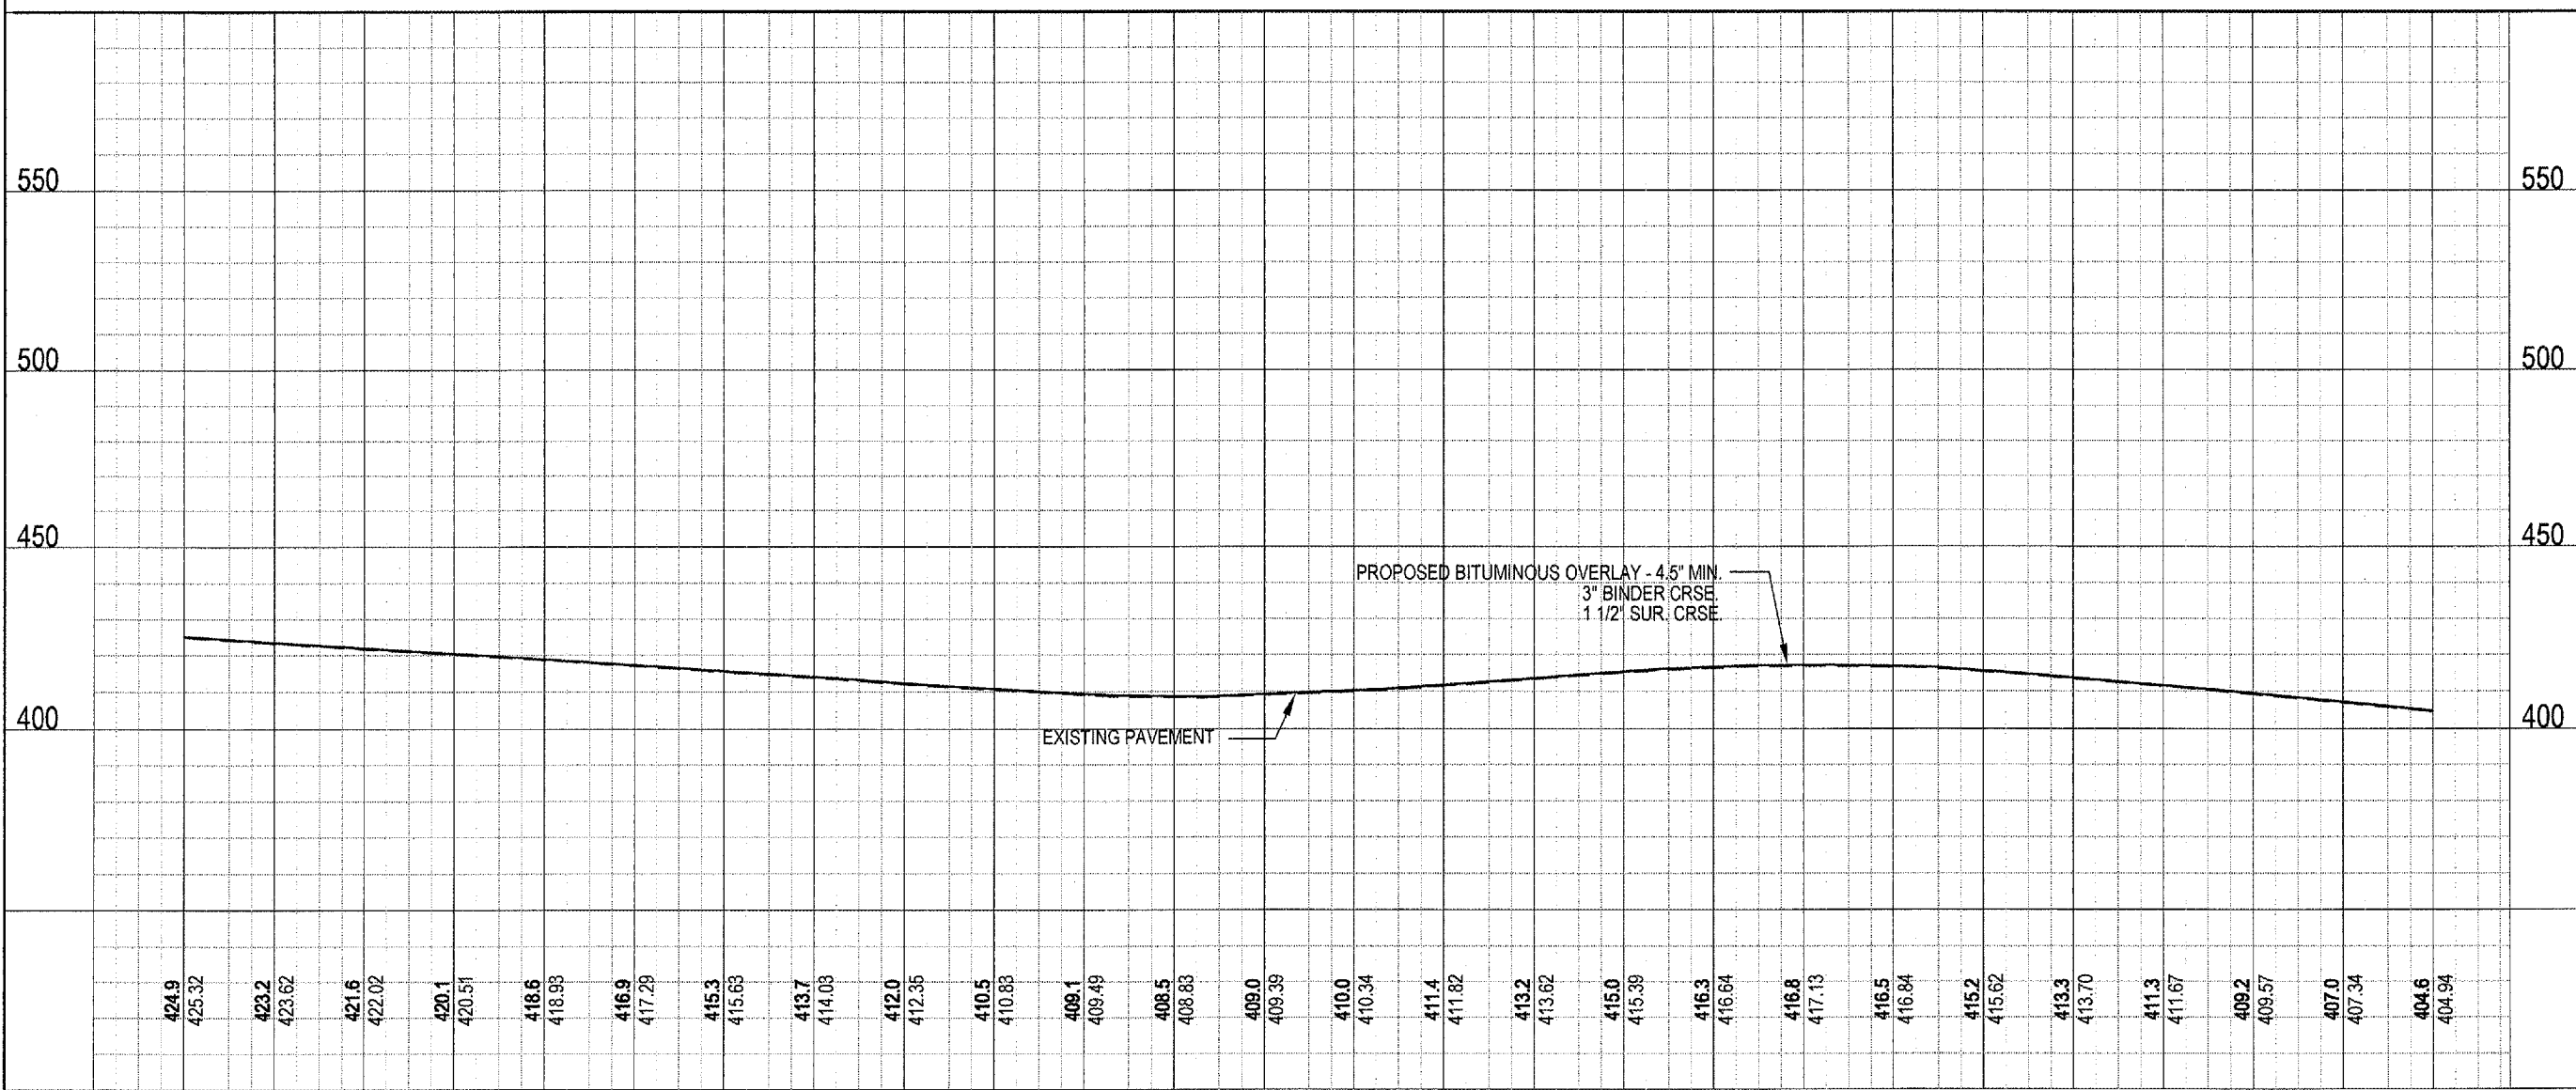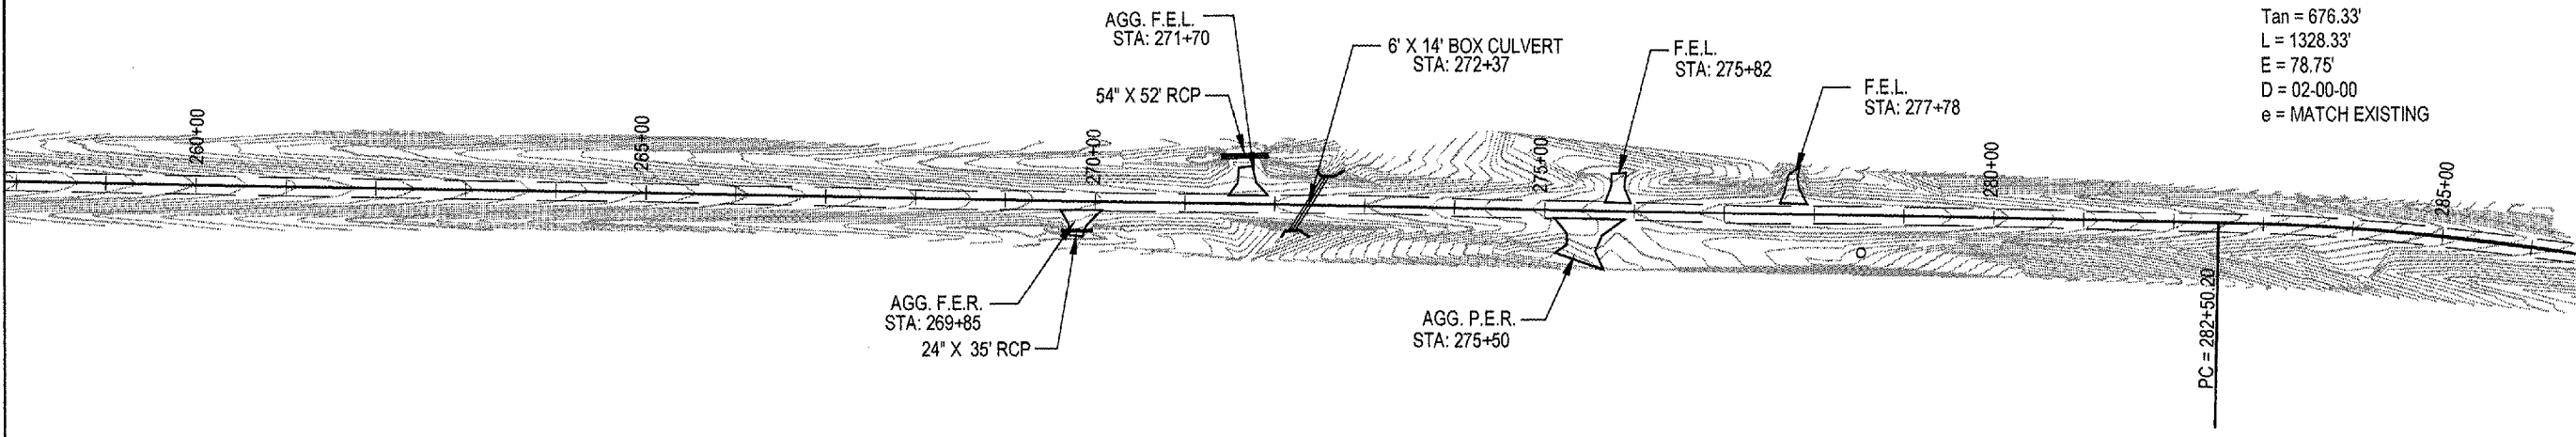

SIGNATURE  
 11/30/07  
 LIC. EXP. DATE

**SHAWNEE SURVEY & CONSULTING, INC**

PHONE: (618) 658-6065 FAX: (618) 658-9190

P.O. BOX 125  
 104 S. FOURTH STREET  
 VIENNA, IL 62995

PLSF NO.: 048-000151 PDF NO.: 104-02344

**JOHNSON COUNTY HIGHWAY DEPARTMENT**

P.O. BOX 247  
 VIENNA, IL 62995

**OLD METROPOLIS ROAD RESURFACING PROJECT**

FAS ROUTE 929, CH5  
 SECTION 02-00057-00-RS

FUNDING OR PROJECT NUMBER

DRAWING INFORMATION	
DRAWN BY: DDP	<input checked="" type="checkbox"/> PRELIMINARY
DATE: 1-10-06	<input type="checkbox"/> BID / CONSTRUCTION
CHECKED BY: MJS	<input type="checkbox"/> FINAL / RECORD
SCALE: 1" = 200'	
JOB NO.: 2002-092	
DRAWING REVISIONS	
REV.	DATE
1	01/25/06
2	06/12/06
3	12/13/06


260+00 261+00 262+00 263+00 264+00 265+00 266+00 267+00 268+00 269+00 270+00 271+00 272+00 273+00 274+00 275+00 276+00 277+00 278+00 279+00 280+00 281+00 282+00 283+00 284+00 285+00

SHEET NUMBER  
**09**  
 PLAN/PROFILE SHEET

C:\SSCI\JOBS\0556 Old Metro Rd\ssci-Old Metro Rd\DRAWING\PLANPROF07.dwg, 1/26/2006 1:53:52 PM


ROUTE	SECTION	COUNTY	TOTAL SHEETS	SHEET NO.
FAS 929	02-00057-00-RS	JOHNSON	51	10
PROJECT NO. RS-929(117)		CONTRACT NO. 99253		

SCALE: 1" = 200'

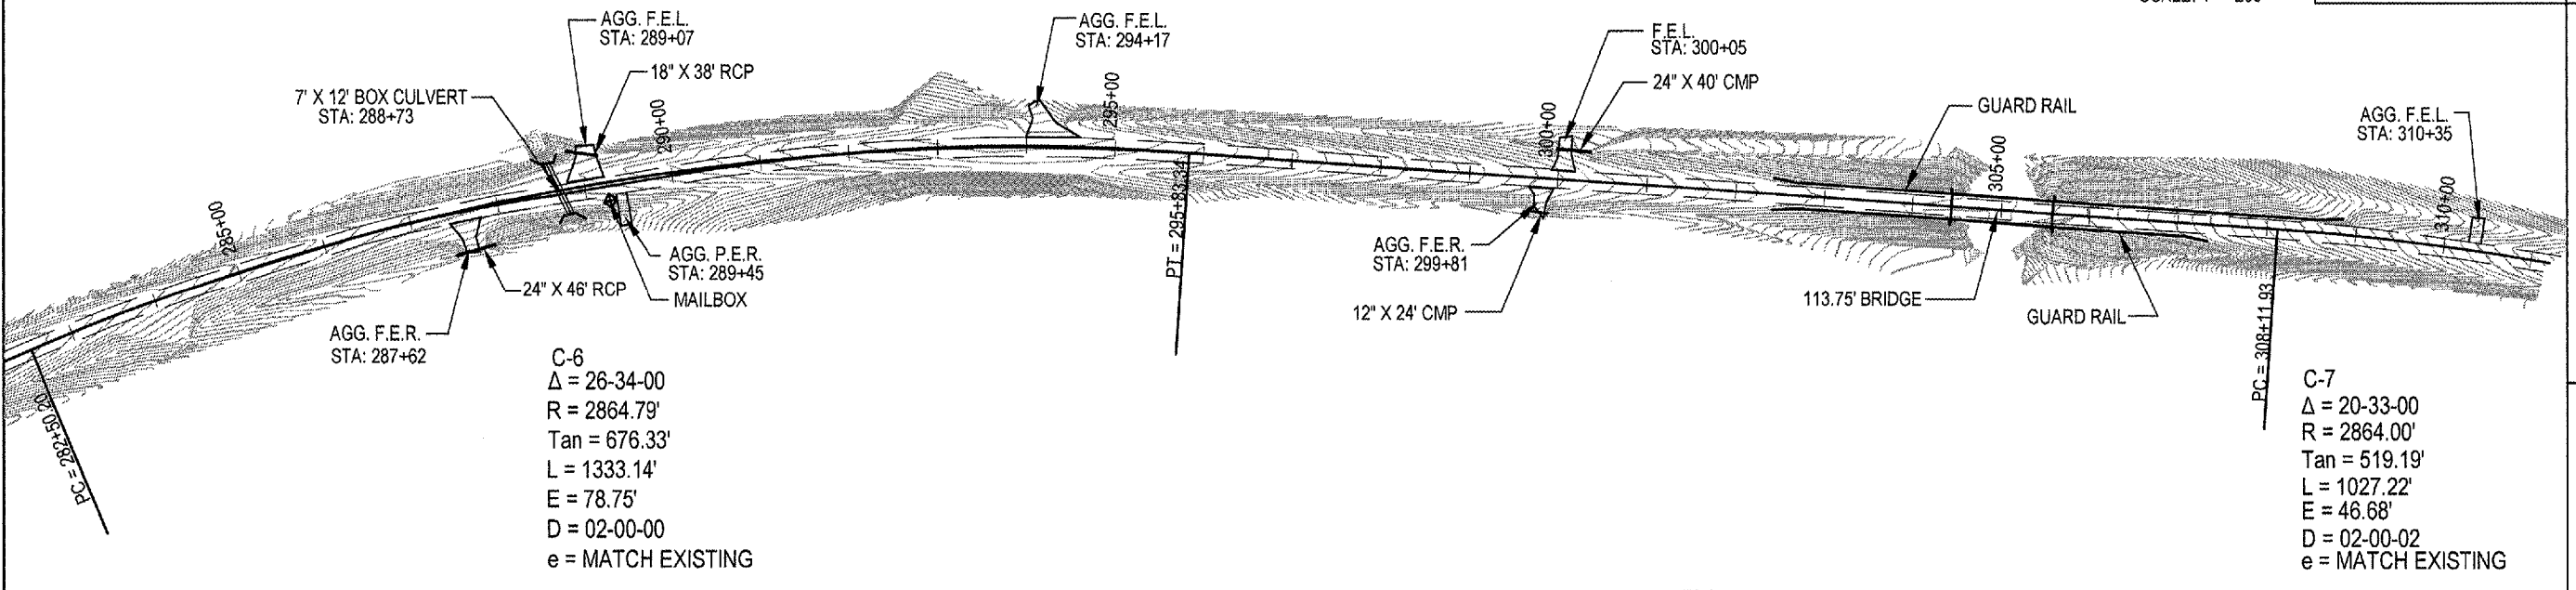

C-6  
 $\Delta = 26-34-00$   
 $R = 2864.79'$   
 $Tan = 676.33'$   
 $L = 1333.14'$   
 $E = 78.75'$   
 $D = 02-00-00$   
 $e = MATCH EXISTING$

C-7  
 $\Delta = 20-33-00$   
 $R = 2864.00'$   
 $Tan = 519.19'$   
 $L = 1027.22'$   
 $E = 46.68'$   
 $D = 02-00-02$   
 $e = MATCH EXISTING$

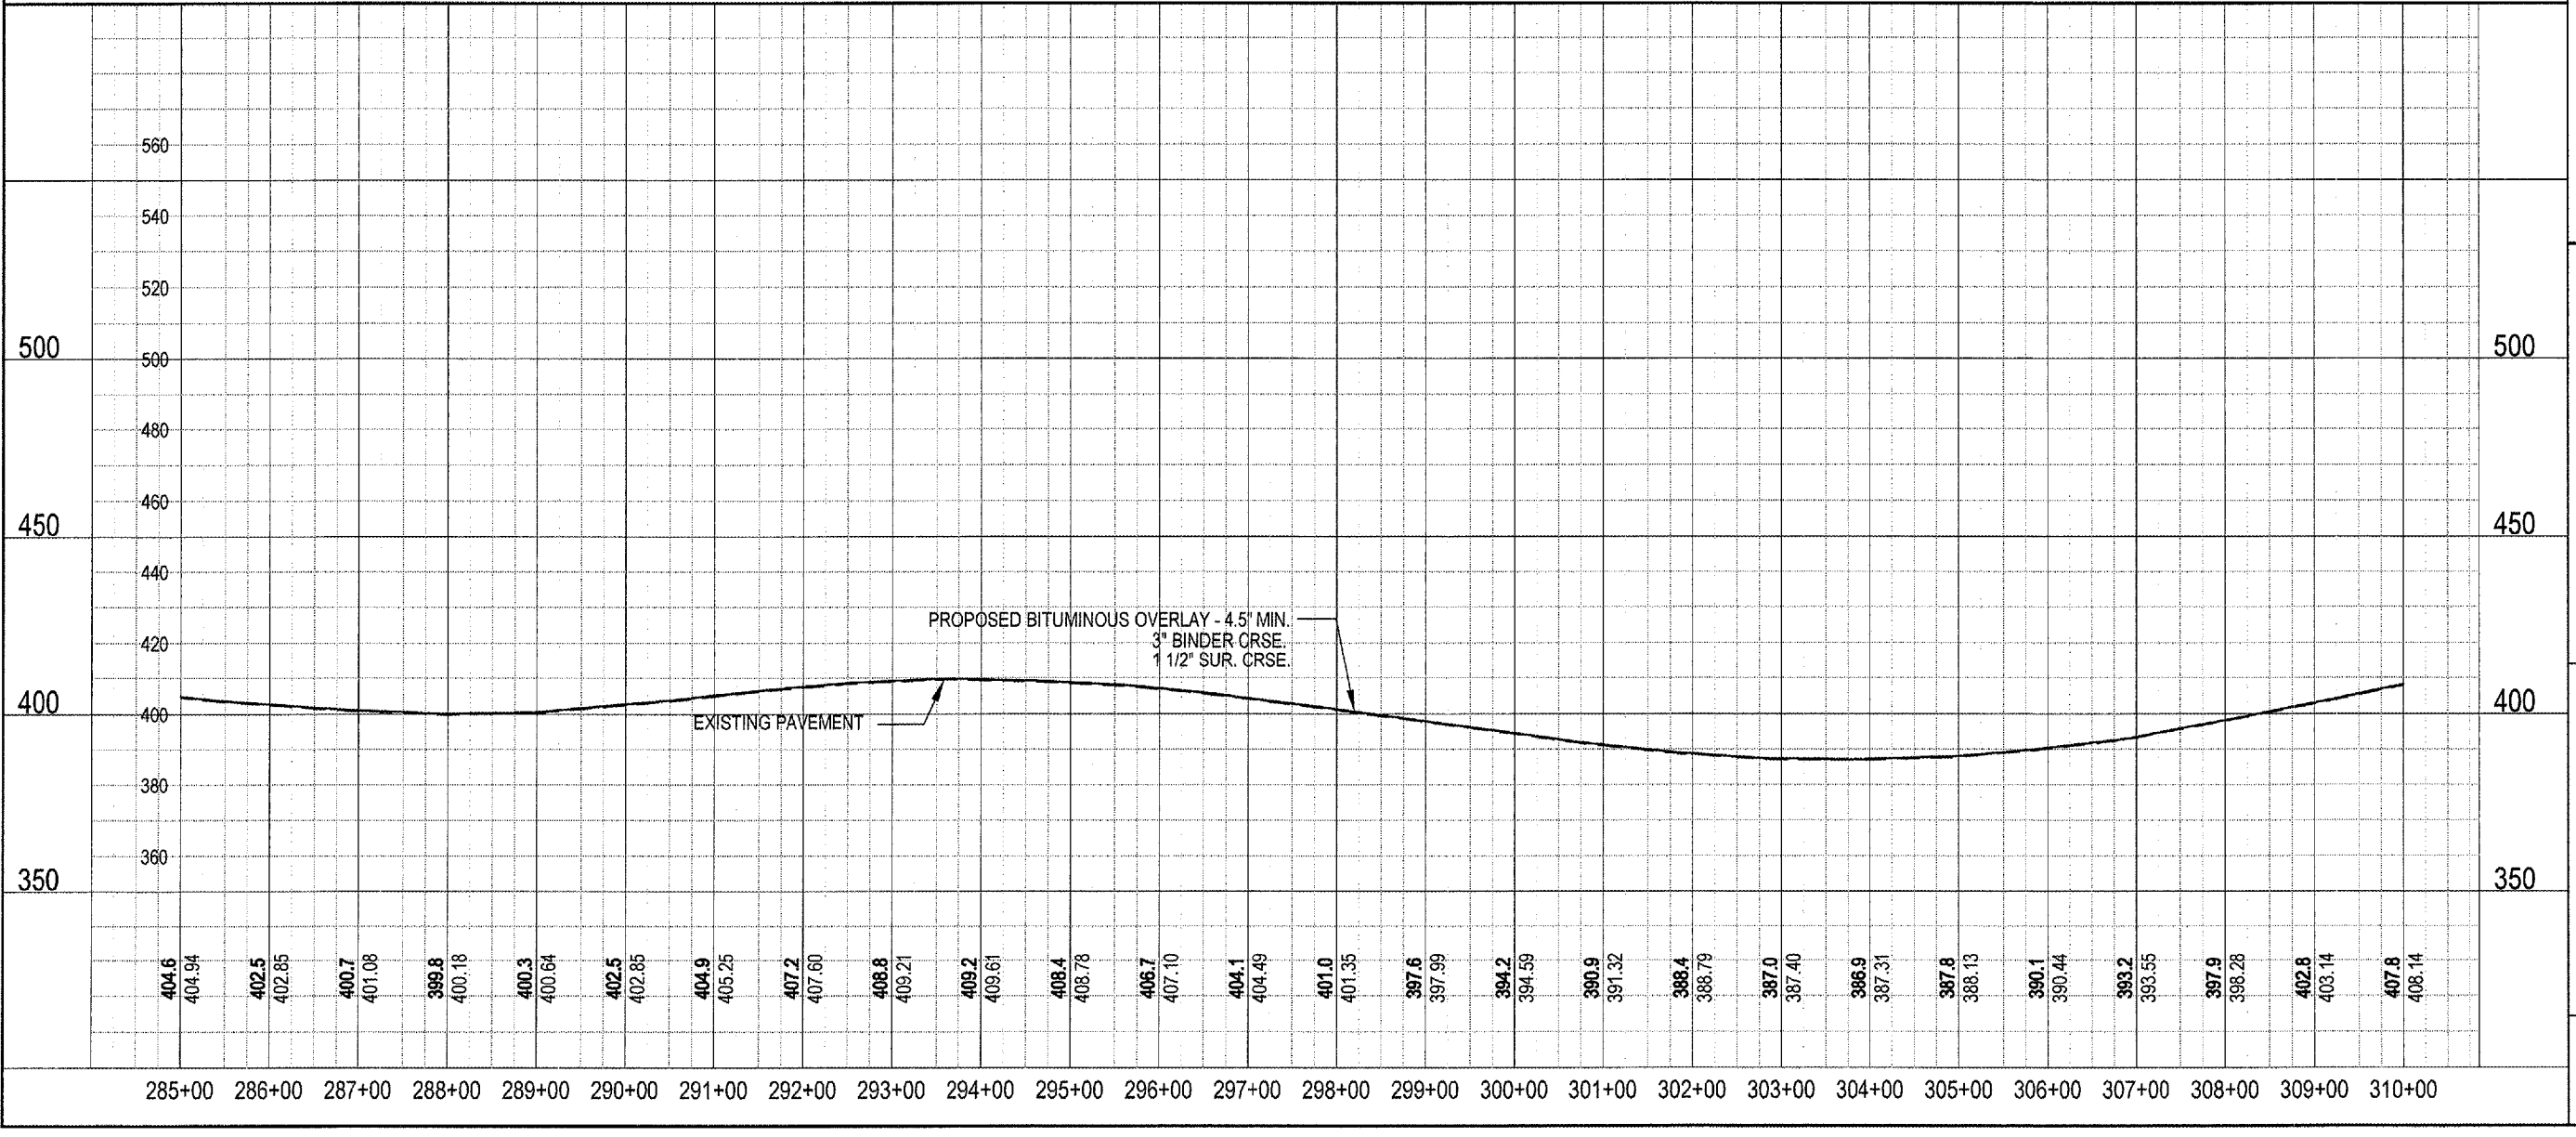

SIGNATURE  
 11/30/07  
 LIC. EXP. DATE

**SHAWNEE SURVEY & CONSULTING, INC**

PHONE: (618) 658-6065 FAX: (618) 658-9190  
 P.O. BOX 125  
 104 S. FOURTH STREET  
 VIENNA, IL 62995

PLSF NO.: 048-000151 PDF NO.: 104-02344

**JOHNSON COUNTY HIGHWAY DEPARTMENT**

P.O. BOX 247  
 VIENNA, IL 62995


**OLD METROPOLIS ROAD RESURFACING PROJECT**

FAS ROUTE 929, CH5  
 SECTION 02-00057-00-RS

FUNDING OR PROJECT NUMBER

DRAWING INFORMATION	
DRAWN BY: DJP	<input checked="" type="checkbox"/> PRELIMINARY
DATE: 1-10-06	<input type="checkbox"/> BID / CONSTRUCTION
CHECKED BY: MJS	<input type="checkbox"/> FINAL / RECORDED
SCALE: 1" = 200'	
JOB NO.: 2002-032	<input type="checkbox"/> FINAL / RECORDED
DRAWING REVISIONS	
REV.	DATE
1	01/23/02
2	08/12/02
3	12/13/04
	1/14/05
SHEET NUMBER	
10	
PLAN/PROFILE SHEET	

C:\SSCI JOBS\0556 Old Metro Rd\ssci-Old Metro Rd\DRAWING\PLANPROFILE08.dwg, 1/26/2006 1:54:43 PM

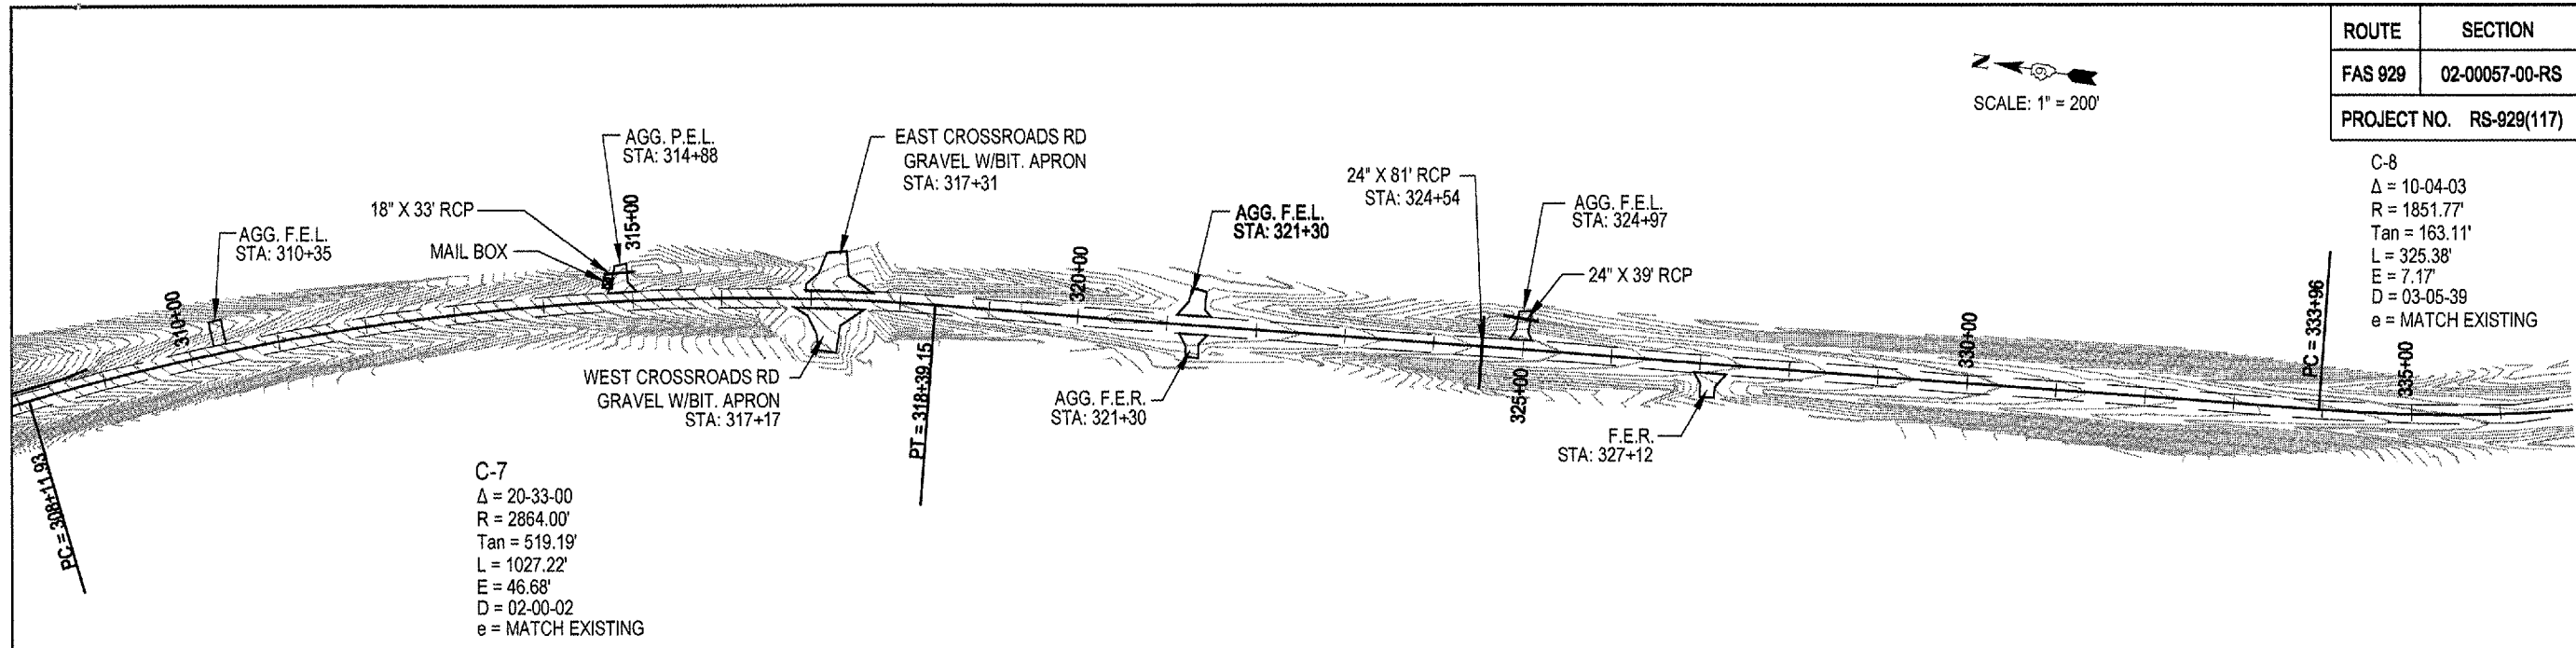


SCALE: 1" = 200'

ROUTE	SECTION	COUNTY	TOTAL SHEETS	SHEET NO.
FAS 929	02-00057-00-RS	JOHNSON	51	11
PROJECT NO. RS-929(117)		CONTRACT NO. 99253		

C-8  
 $\Delta = 10-04-03$   
 $R = 1851.77'$   
 $\text{Tan} = 163.11'$   
 $L = 325.38'$   
 $E = 7.17'$   
 $D = 03-05-39$   
 $e = \text{MATCH EXISTING}$

C-7  
 $\Delta = 20-33-00$   
 $R = 2864.00'$   
 $\text{Tan} = 519.19'$   
 $L = 1027.22'$   
 $E = 46.68'$   
 $D = 02-00-02$   
 $e = \text{MATCH EXISTING}$

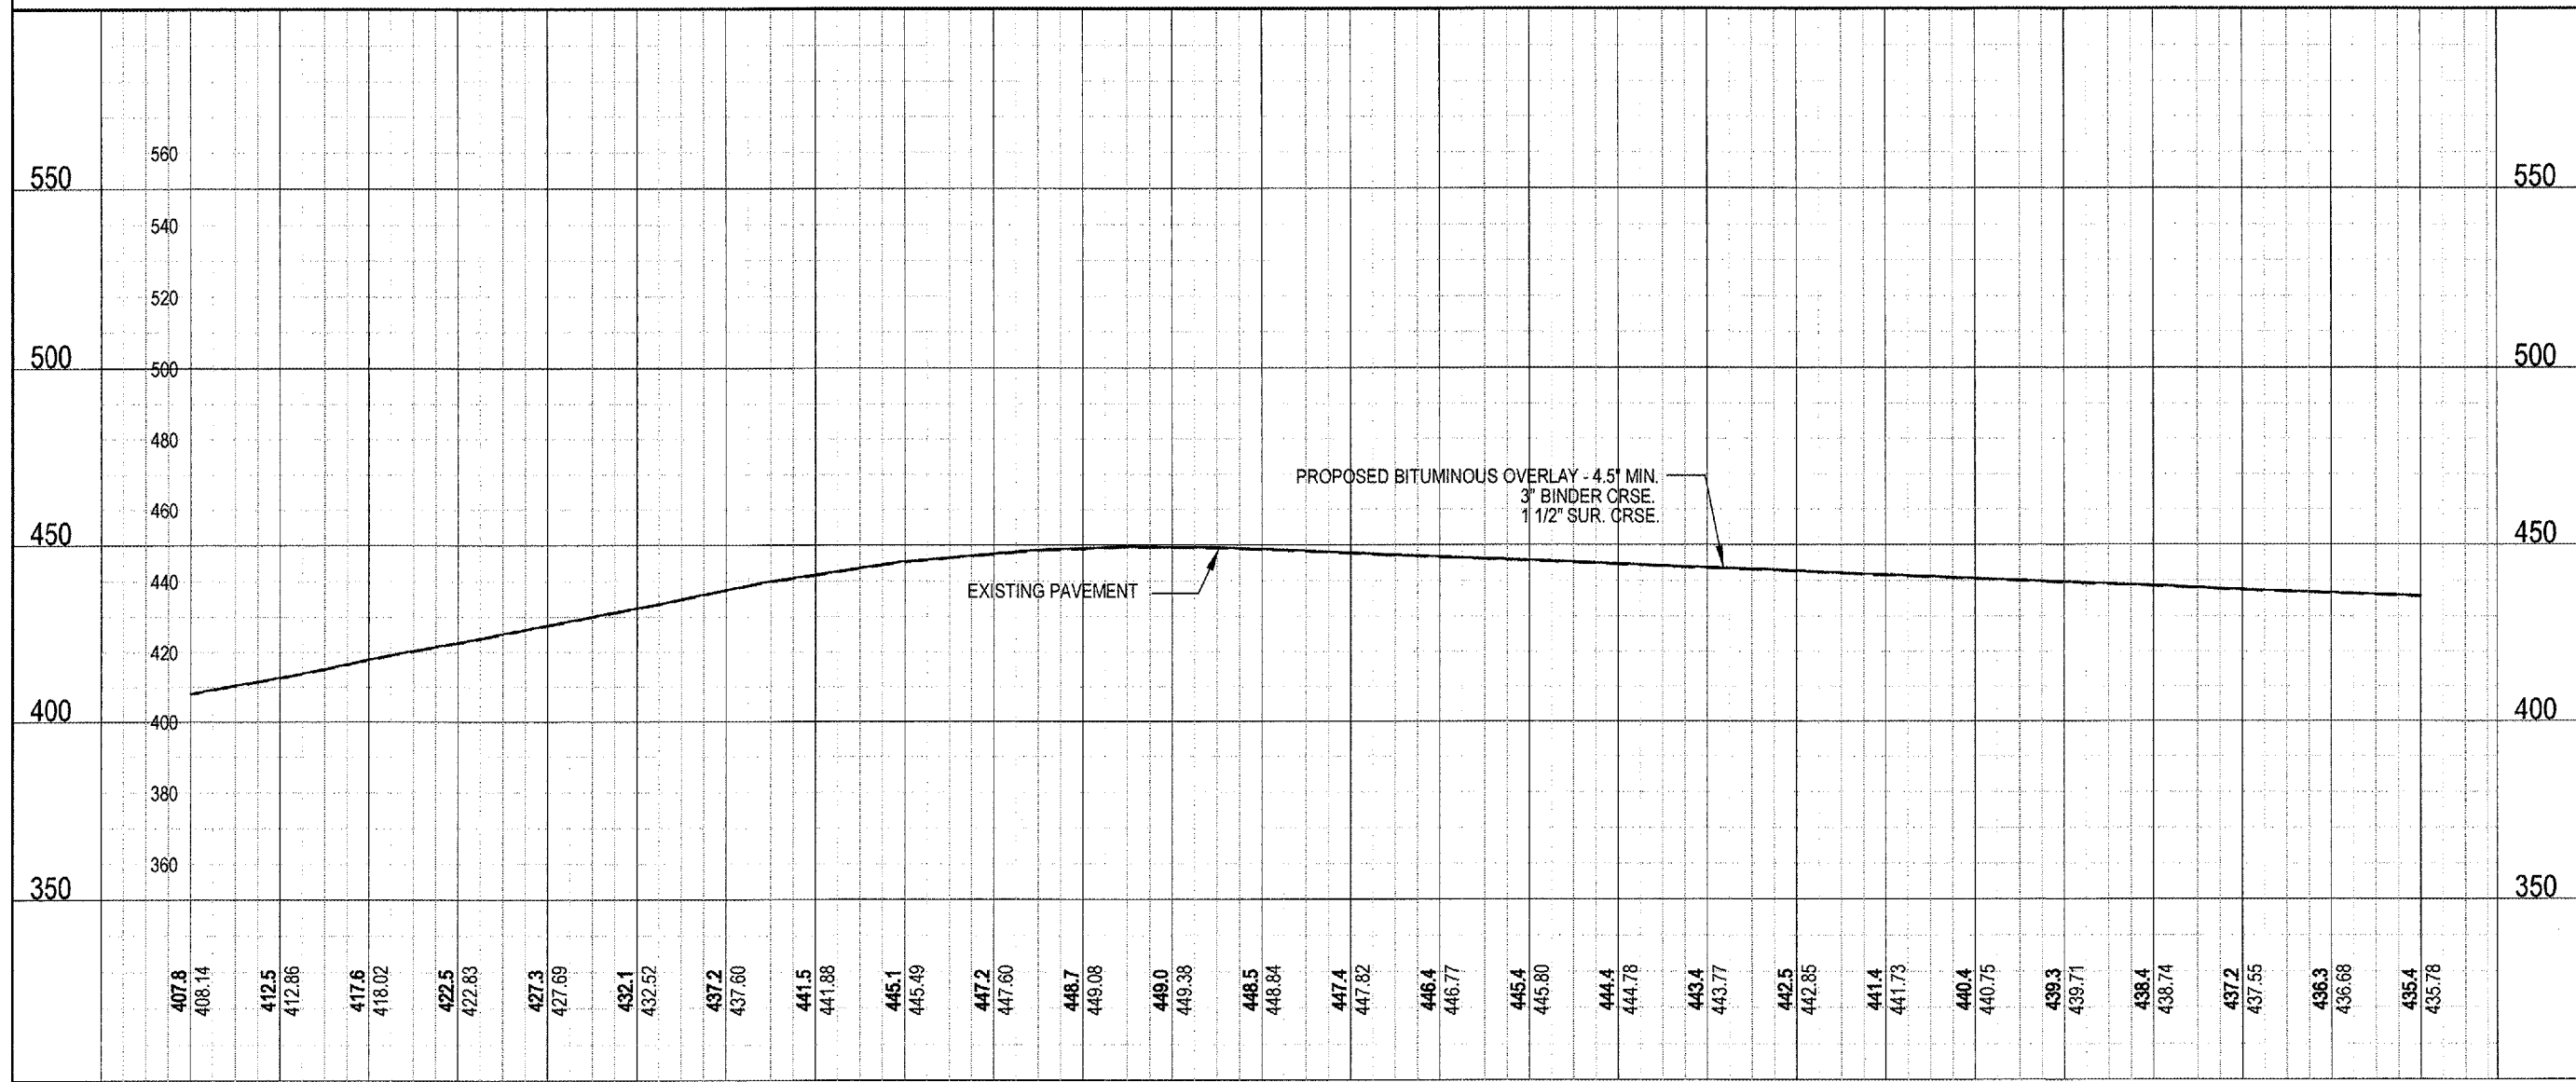

SIGNATURE  
 11/30/07  
 LIC. EXP. DATE

**SHAWNEE SURVEY & CONSULTING, INC**

PHONE: (616) 658-6065 FAX: (616) 658-9190

P.O. BOX 125  
 104 S. FOURTH STREET  
 VIENNA, IL 62995

PLSF NO.: 048-000151 PDF NO.: 104-02344

**JOHNSON COUNTY HIGHWAY DEPARTMENT**

P.O. BOX 247  
 VIENNA, IL 62995


**OLD METROPOLIS ROAD RESURFACING PROJECT**

FAS ROUTE 929, CH5  
 SECTION 02-00057-00-RS

FUNDING OR PROJECT NUMBER

DRAWING INFORMATION	
DRAWN BY: DDP	<input checked="" type="checkbox"/> PRELIMINARY
DATE: 1-10-06	<input type="checkbox"/> BID / CONSTRUCTION
CHECKED BY: MLS	<input type="checkbox"/> FINAL / RECORDED
SCALE: 1" = 200'	
JOB NO.: 2002-052	
DRAWING REVISIONS	
REV.	DATE
1	01/23/02
2	08/12/02
3	12/13/04
3	1/14/05
SHEET NUMBER	
11	
PLAN/PROFILE SHEET	

C:\SSCI\JOBS\0556 Old Metro Rd\ssci-Old Metro Rd\DRAWING\PLAN\PROF09.dwg, 1/26/2006 1:55:47 PM

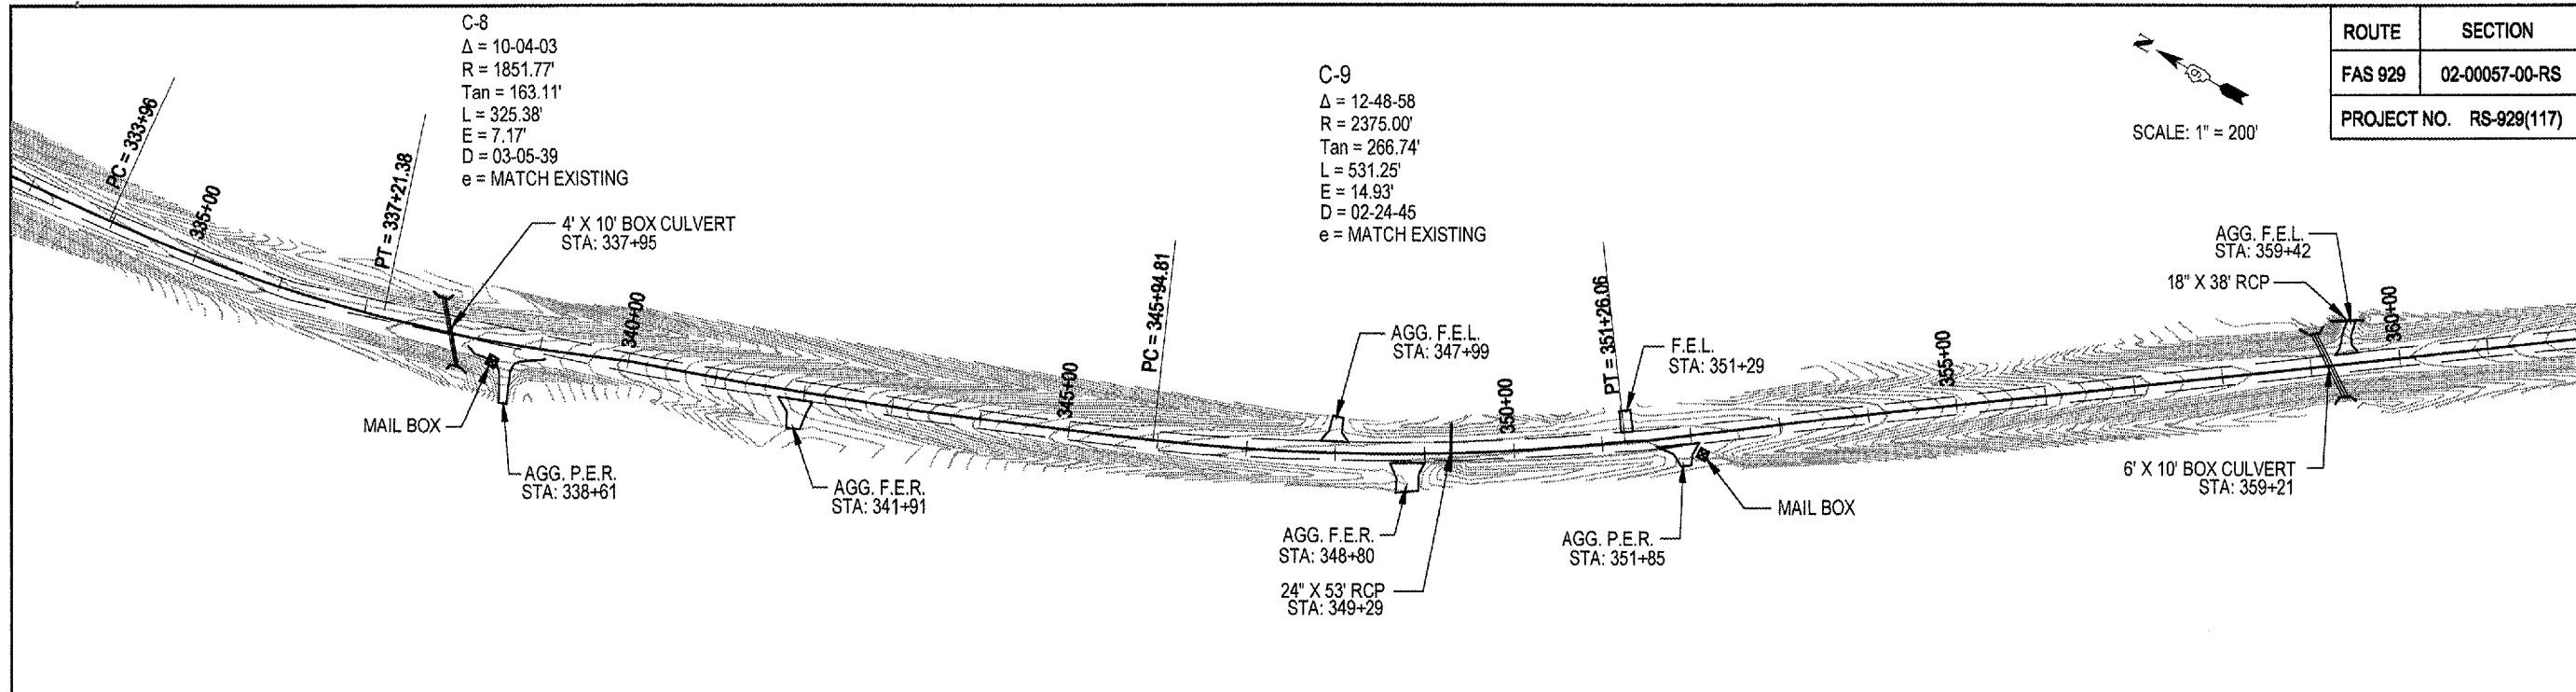


ROUTE	SECTION	COUNTY	TOTAL SHEETS	SHEET NO.
FAS 929	02-00057-00-RS	JOHNSON	51	12
PROJECT NO. RS-929(117)		CONTRACT NO. 99253		

SCALE: 1" = 200'

SIGNATURE  
 11/30/07  
 LIC. EXP. DATE

**SHAWNEE SURVEY & CONSULTING, INC**  
 PHONE: (618) 658-6065 FAX: (618) 658-9190  
 P.O. BOX 125  
 104 S. FOURTH STREET  
 VIENNA, IL 62995

**JOHNSON COUNTY HIGHWAY DEPARTMENT**  
 P.O. BOX 247  
 VIENNA, IL 62995  
**OLD METROPOLIS ROAD RESURFACING PROJECT**  
 FAS ROUTE 929, CH5  
 SECTION 02-00057-00-RS

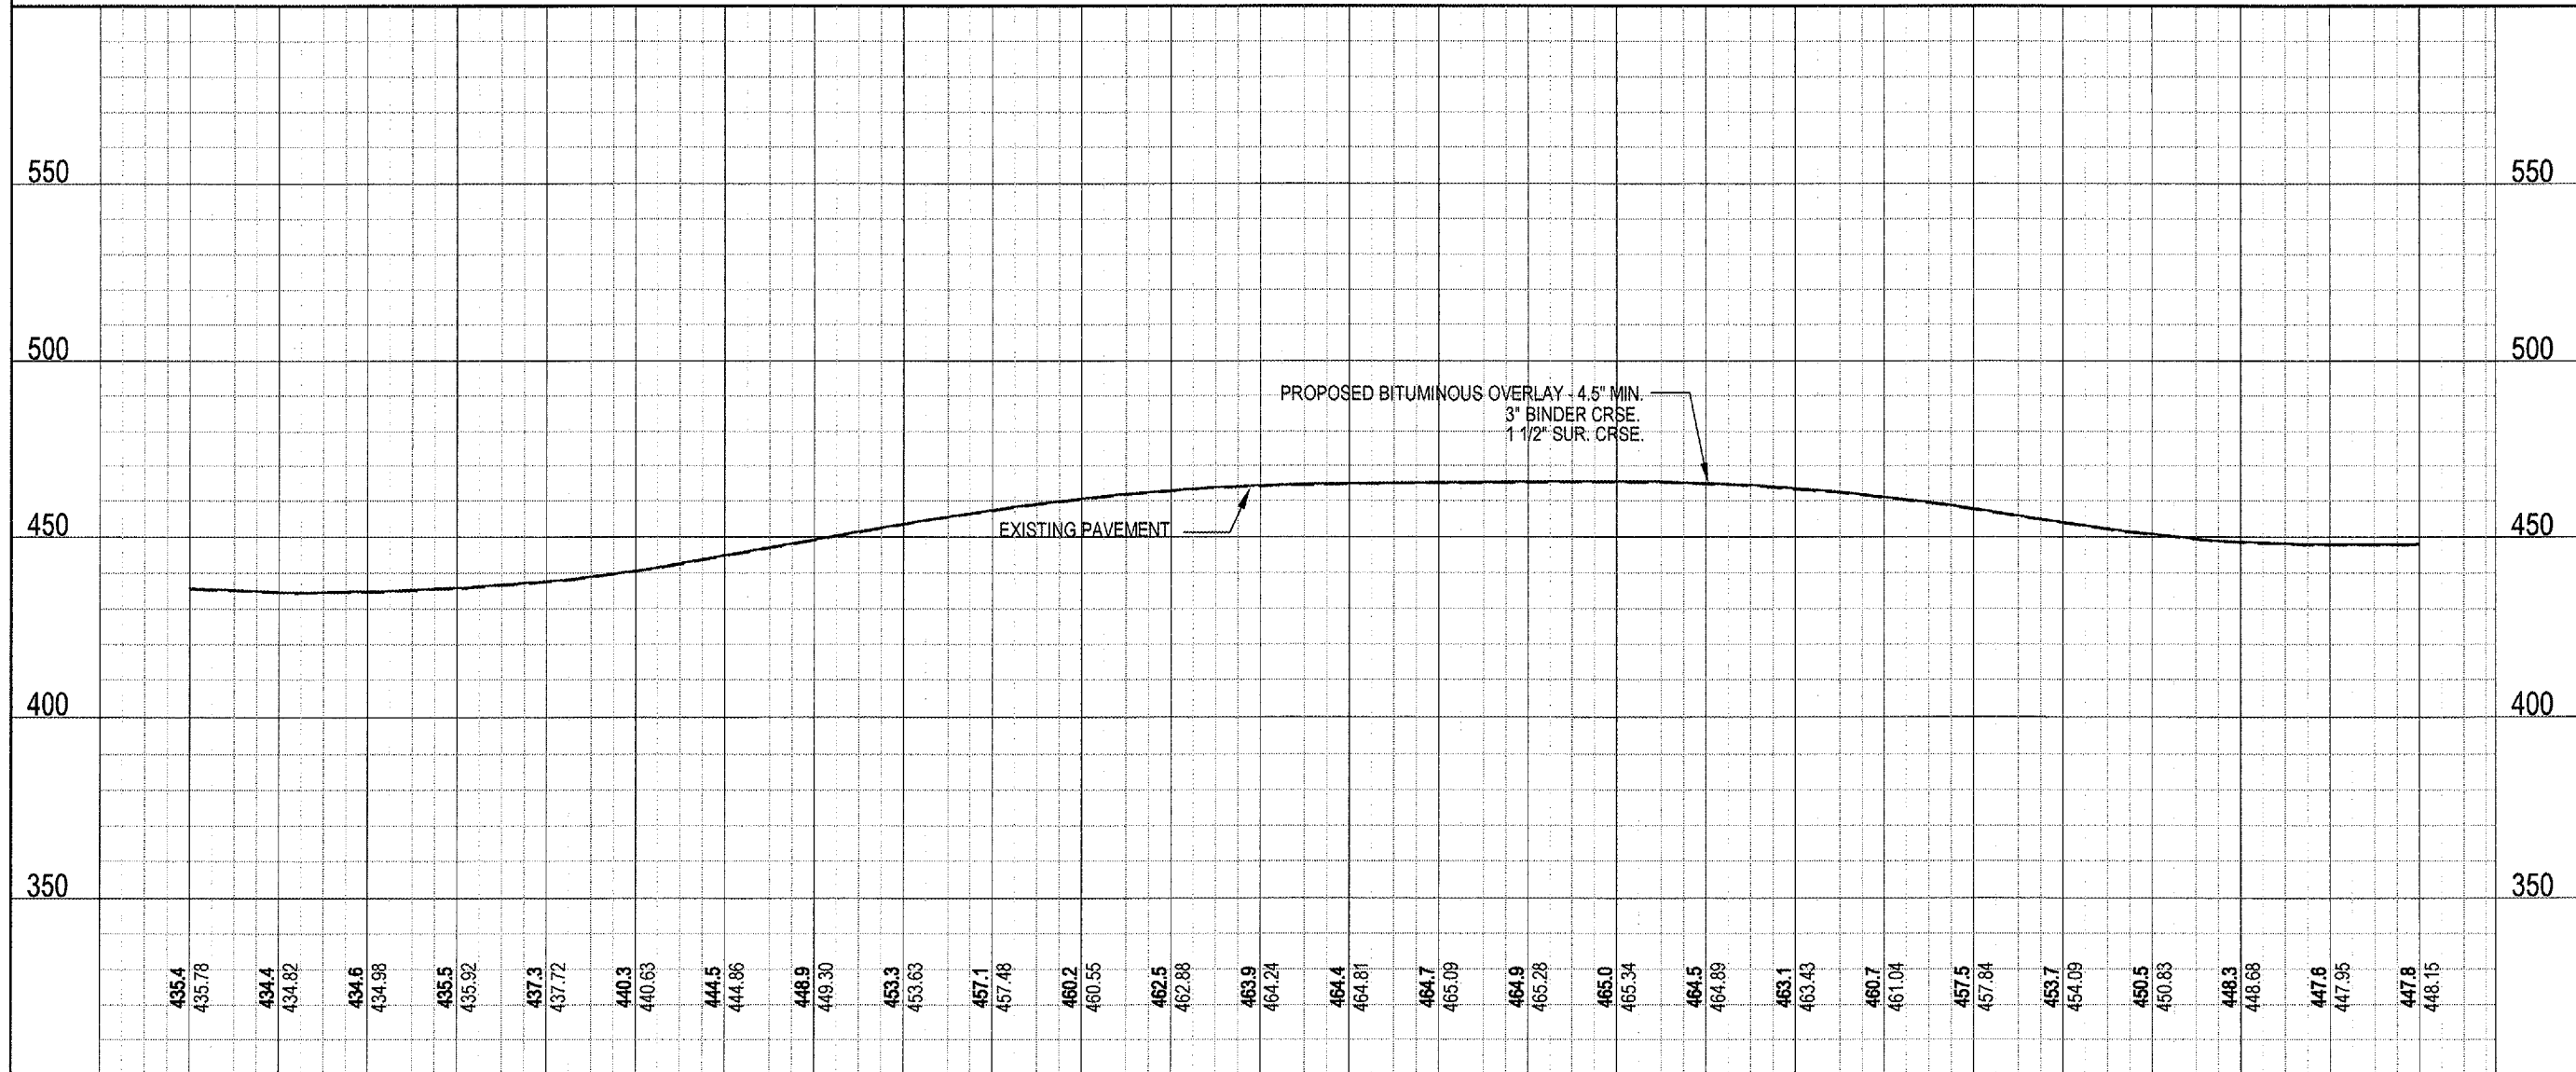

**DRAWING INFORMATION**

DRAWN BY: DDP  PRELIMINARY  
 DATE: 1-10-06  
 CHECKED BY: MLS  BID / CONSTRUCTION  
 SCALE: 1" = 200'  
 JOB NO.: 2002-032  FINAL / RECORD

**DRAWING REVISIONS**

REV.	DATE	REVISIONS
1	01/23/06	
2	08/12/02	
3	1/14/05	


335+00 336+00 337+00 338+00 339+00 340+00 341+00 342+00 343+00 344+00 345+00 346+00 347+00 348+00 349+00 350+00 351+00 352+00 353+00 354+00 355+00 356+00 357+00 358+00 359+00 360+00

SHEET NUMBER  
**12**  
 PLAN/PROFILE SHEET


PLSF NO.: 048-000151 PDF NO.: 104-02344

C:\SSCI\JOBS\0556 Old Metro Rd\ssci-Old Metro Rd\DRAWING\PLANPROFILE10.dwg, 1/26/2006 1:57:48 PM

ROUTE	SECTION	COUNTY	TOTAL SHEETS	SHEET NO.
FAS 929	02-00057-00-RS	JOHNSON	51	13
PROJECT NO. RS-929(117)		CONTRACT NO. 99253		

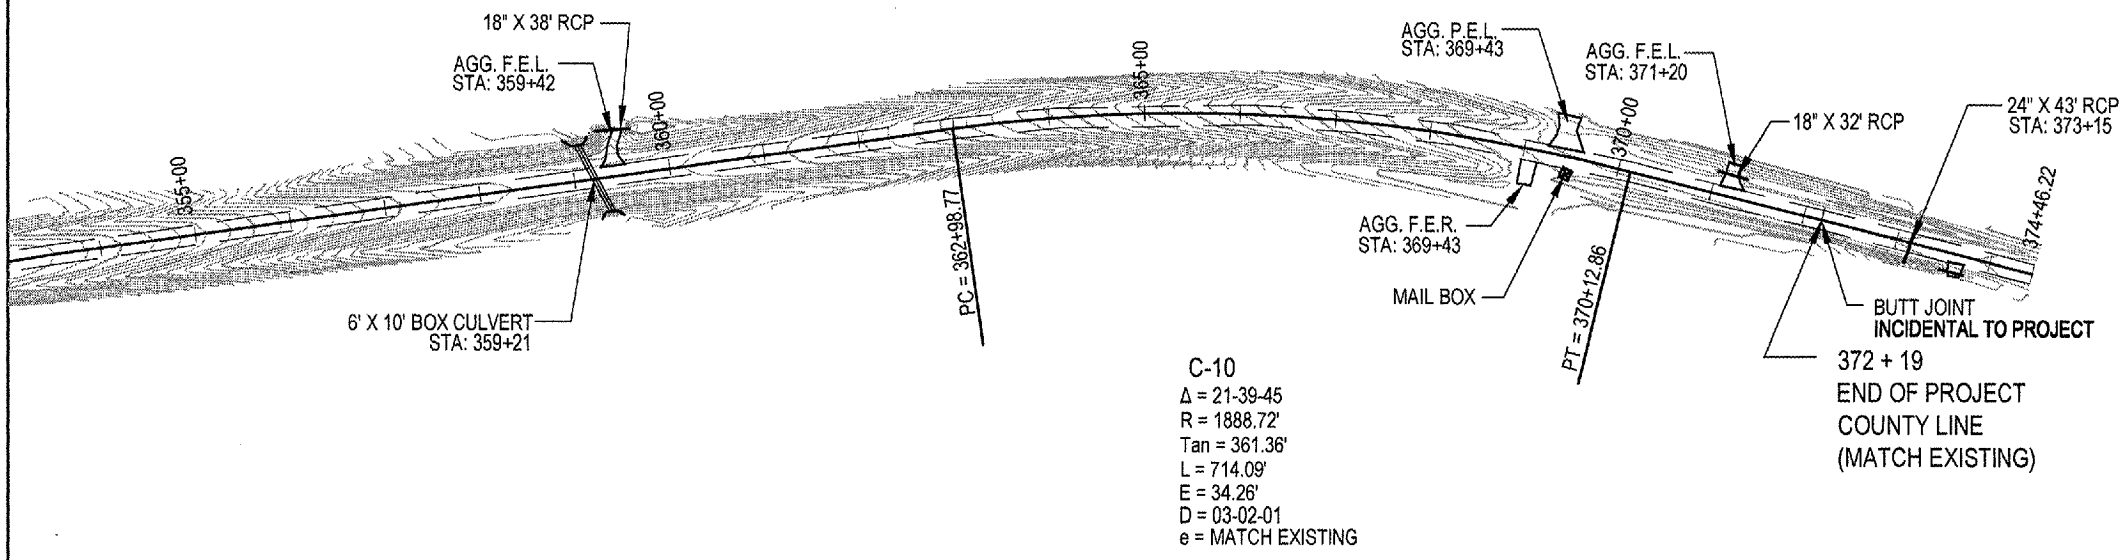

C-10  
 $\Delta = 21-39-45$   
 $R = 1888.72'$   
 $L = 714.09'$   
 $E = 34.26'$   
 $D = 03-02-01$   
 $e = \text{MATCH EXISTING}$

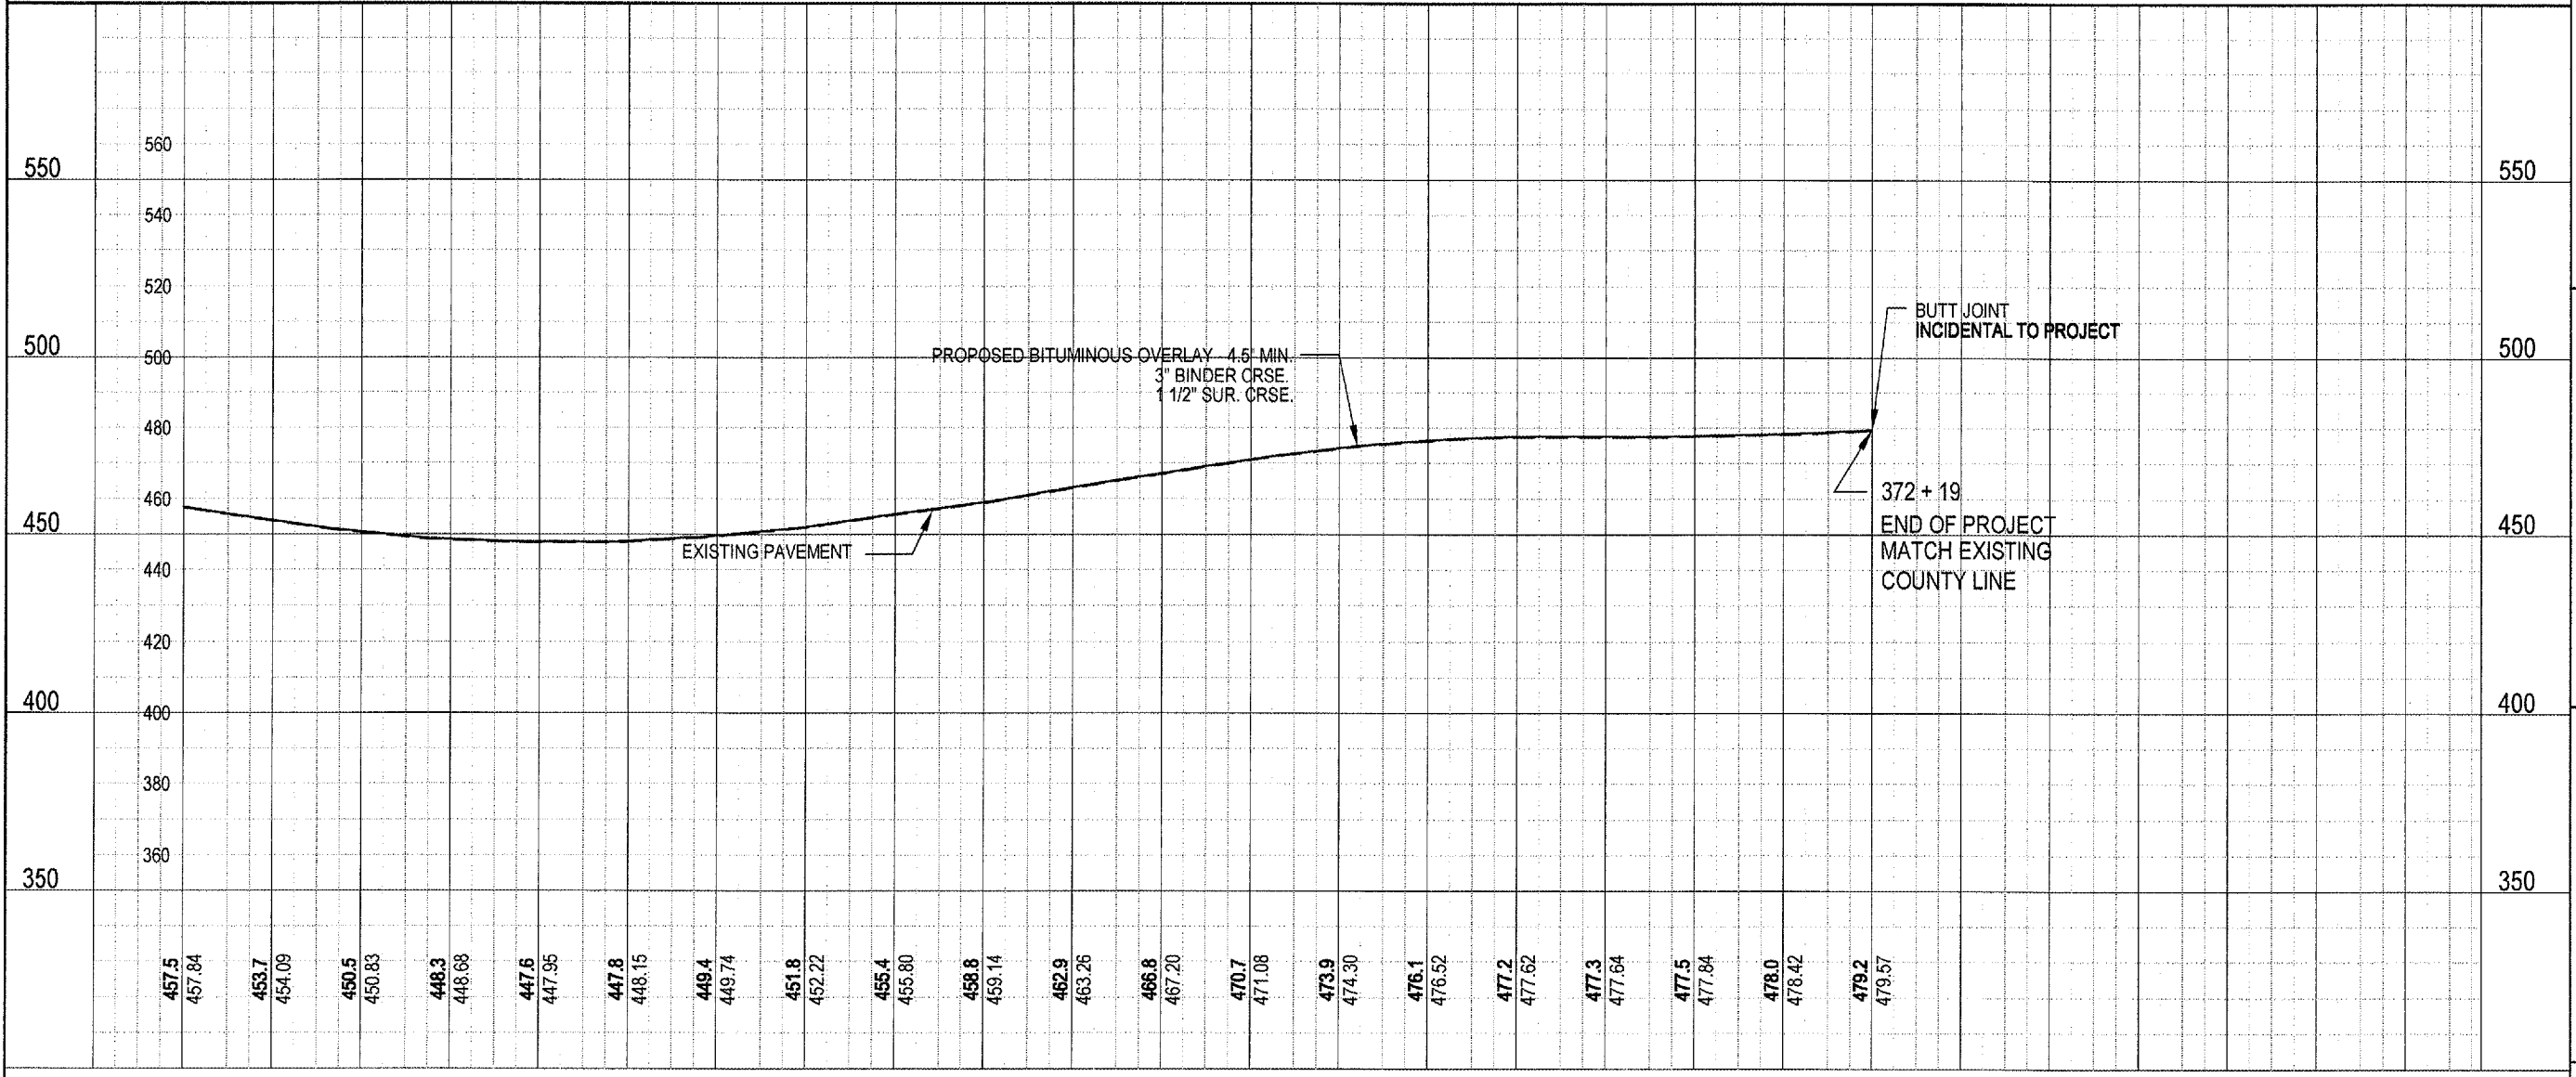

355+00 356+00 357+00 358+00 359+00 360+00 361+00 362+00 363+00 364+00 365+00 366+00 367+00 368+00 369+00 370+00 371+00 372+00 373+00 374+00

**SHAWNEE SURVEY & CONSULTING, INC**  
 PHONE: (618) 658-6065 FAX: (618) 658-9190  
 P.O. BOX 125  
 104 S. FOURTH STREET  
 VIENNA, IL 62995


**JOHNSON COUNTY HIGHWAY DEPARTMENT**  
 P.O. BOX 247  
 VIENNA, IL 62995  
**OLD METROPOLIS ROAD RESURFACING PROJECT**  
 FAS ROUTE 929, CH5  
 SECTION 02-00057-00-RS


DRAWING INFORMATION	
DRAWN BY: DDP	PRELIMINARY
DATE: 1-10-06	BID / CONSTRUCTION
CHECKED BY: MJS	SCALE: 1" = 200'
JOB NO.: 2002-032	
DRAWING REVISIONS	
REV.	DATE
1	01/23/04
2	08/12/04
3	12/13/04
	1/14/05

SHEET NUMBER  
**13**  
 PLAN/PROFILE SHEET

PLSF NO.: 048-000151 PDF NO.: 104-02344

SIGNATURE  
 11/30/07  
 LIC. EXP. DATE

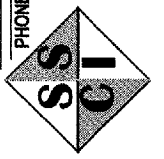


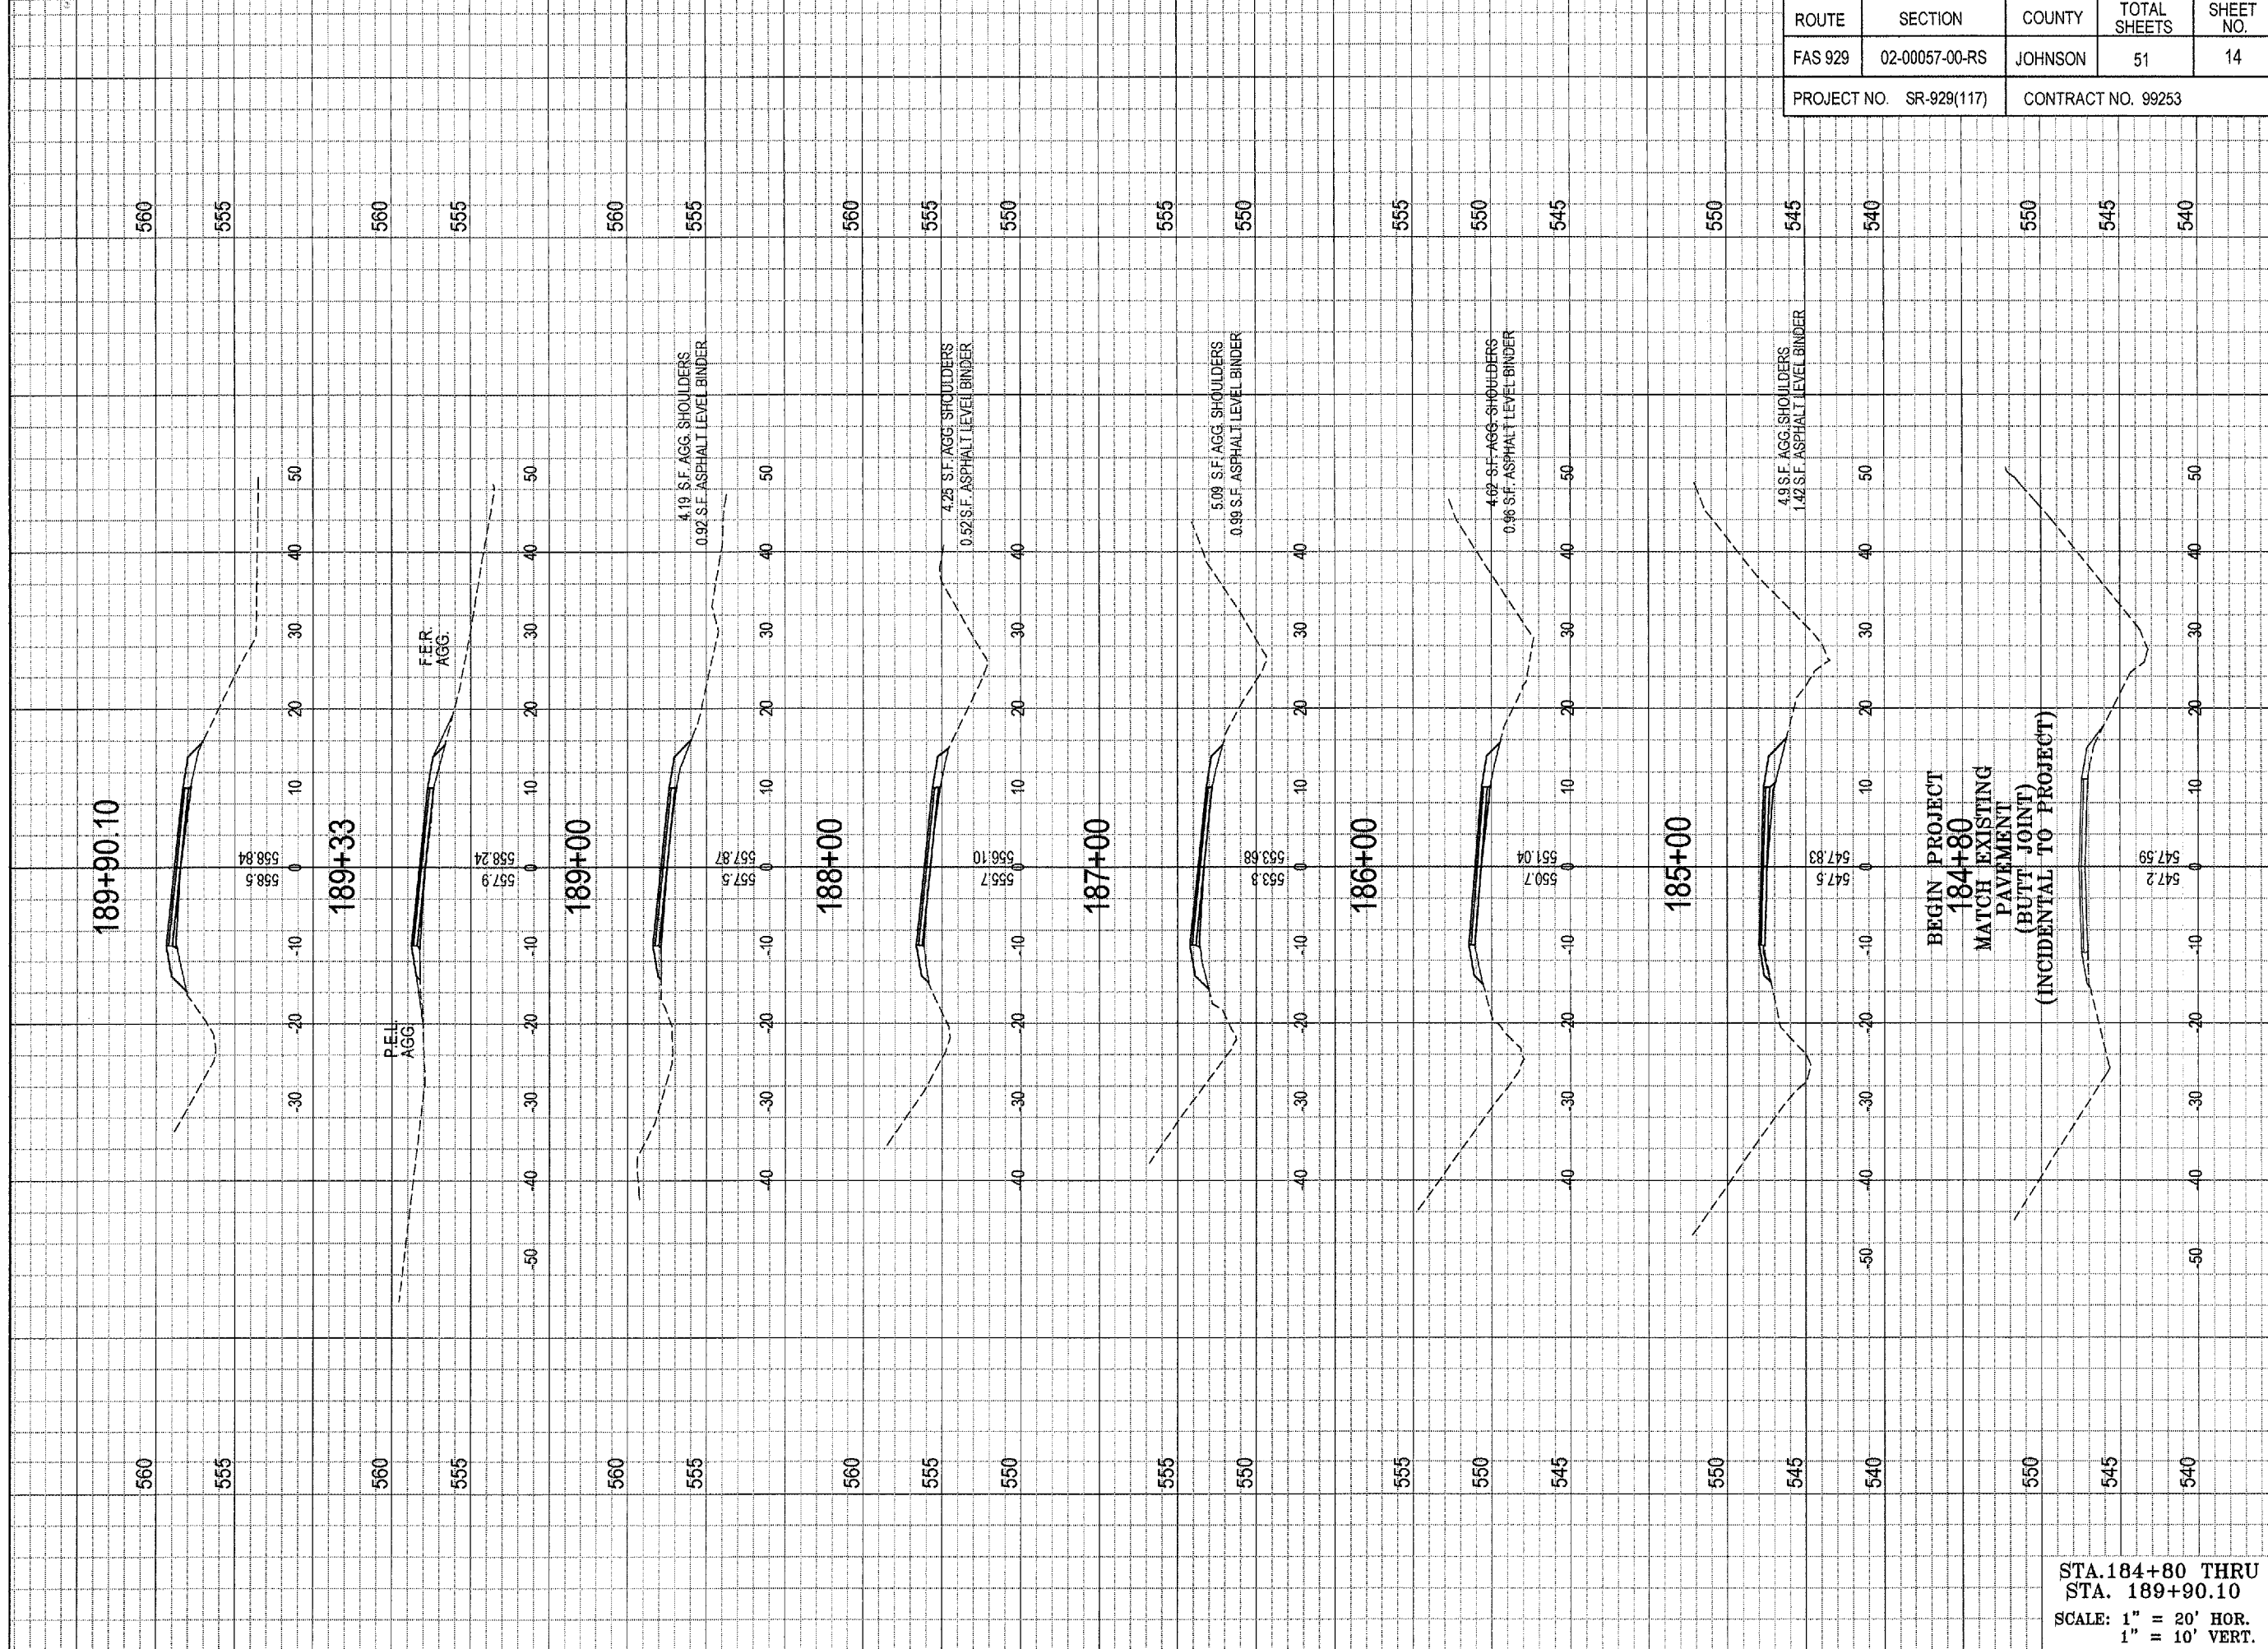

STA. 184+80 THRU  
 STA. 189+90.10  
 SCALE: 1" = 20' HOR.  
 1" = 10' VERT.

ROUTE	SECTION	COUNTY	TOTAL SHEETS	SHEET NO.
FAS 929	02-00057-00-RS	JOHNSON	51	14
PROJECT NO. SR-929(117)		CONTRACT NO. 99253		


DRAWING INFORMATION DRAWN BY: DDP <input checked="" type="checkbox"/> PRELIMINARY DATE: 01-10-06 CHECKED BY: MLS <input type="checkbox"/> BID SCALE: 1" = 20' <input type="checkbox"/> CONSTRUCTION JOB NO.: 2002-032 <input type="checkbox"/> FINAL / RECORDED DRAWING REVISIONS REV. DATE REVISIONS		JOHNSON COUNTY HIGHWAY DEPARTMENT P.O. BOX 247 VIENNA, IL 62995 OLD METROPOLIS ROAD RESURFACING PROJECT FAS ROUTE 929, CH5 SECTION 02-00057-00-RS FUNDING OR PROJECT NUMBER		SIGNATURE 11/30/07 LIC. EXP. DATE SHAWNEE SURVEY & CONSULTING, INC PHONE: (618) 658-6065 FAX: (618) 658-9190 P.O. BOX 125 104 S. FOURTH STREET VIENNA, IL 62995 PLSF NO.: 048-000151 PDF NO.: 104-02344	
SHEET NUMBER 14					

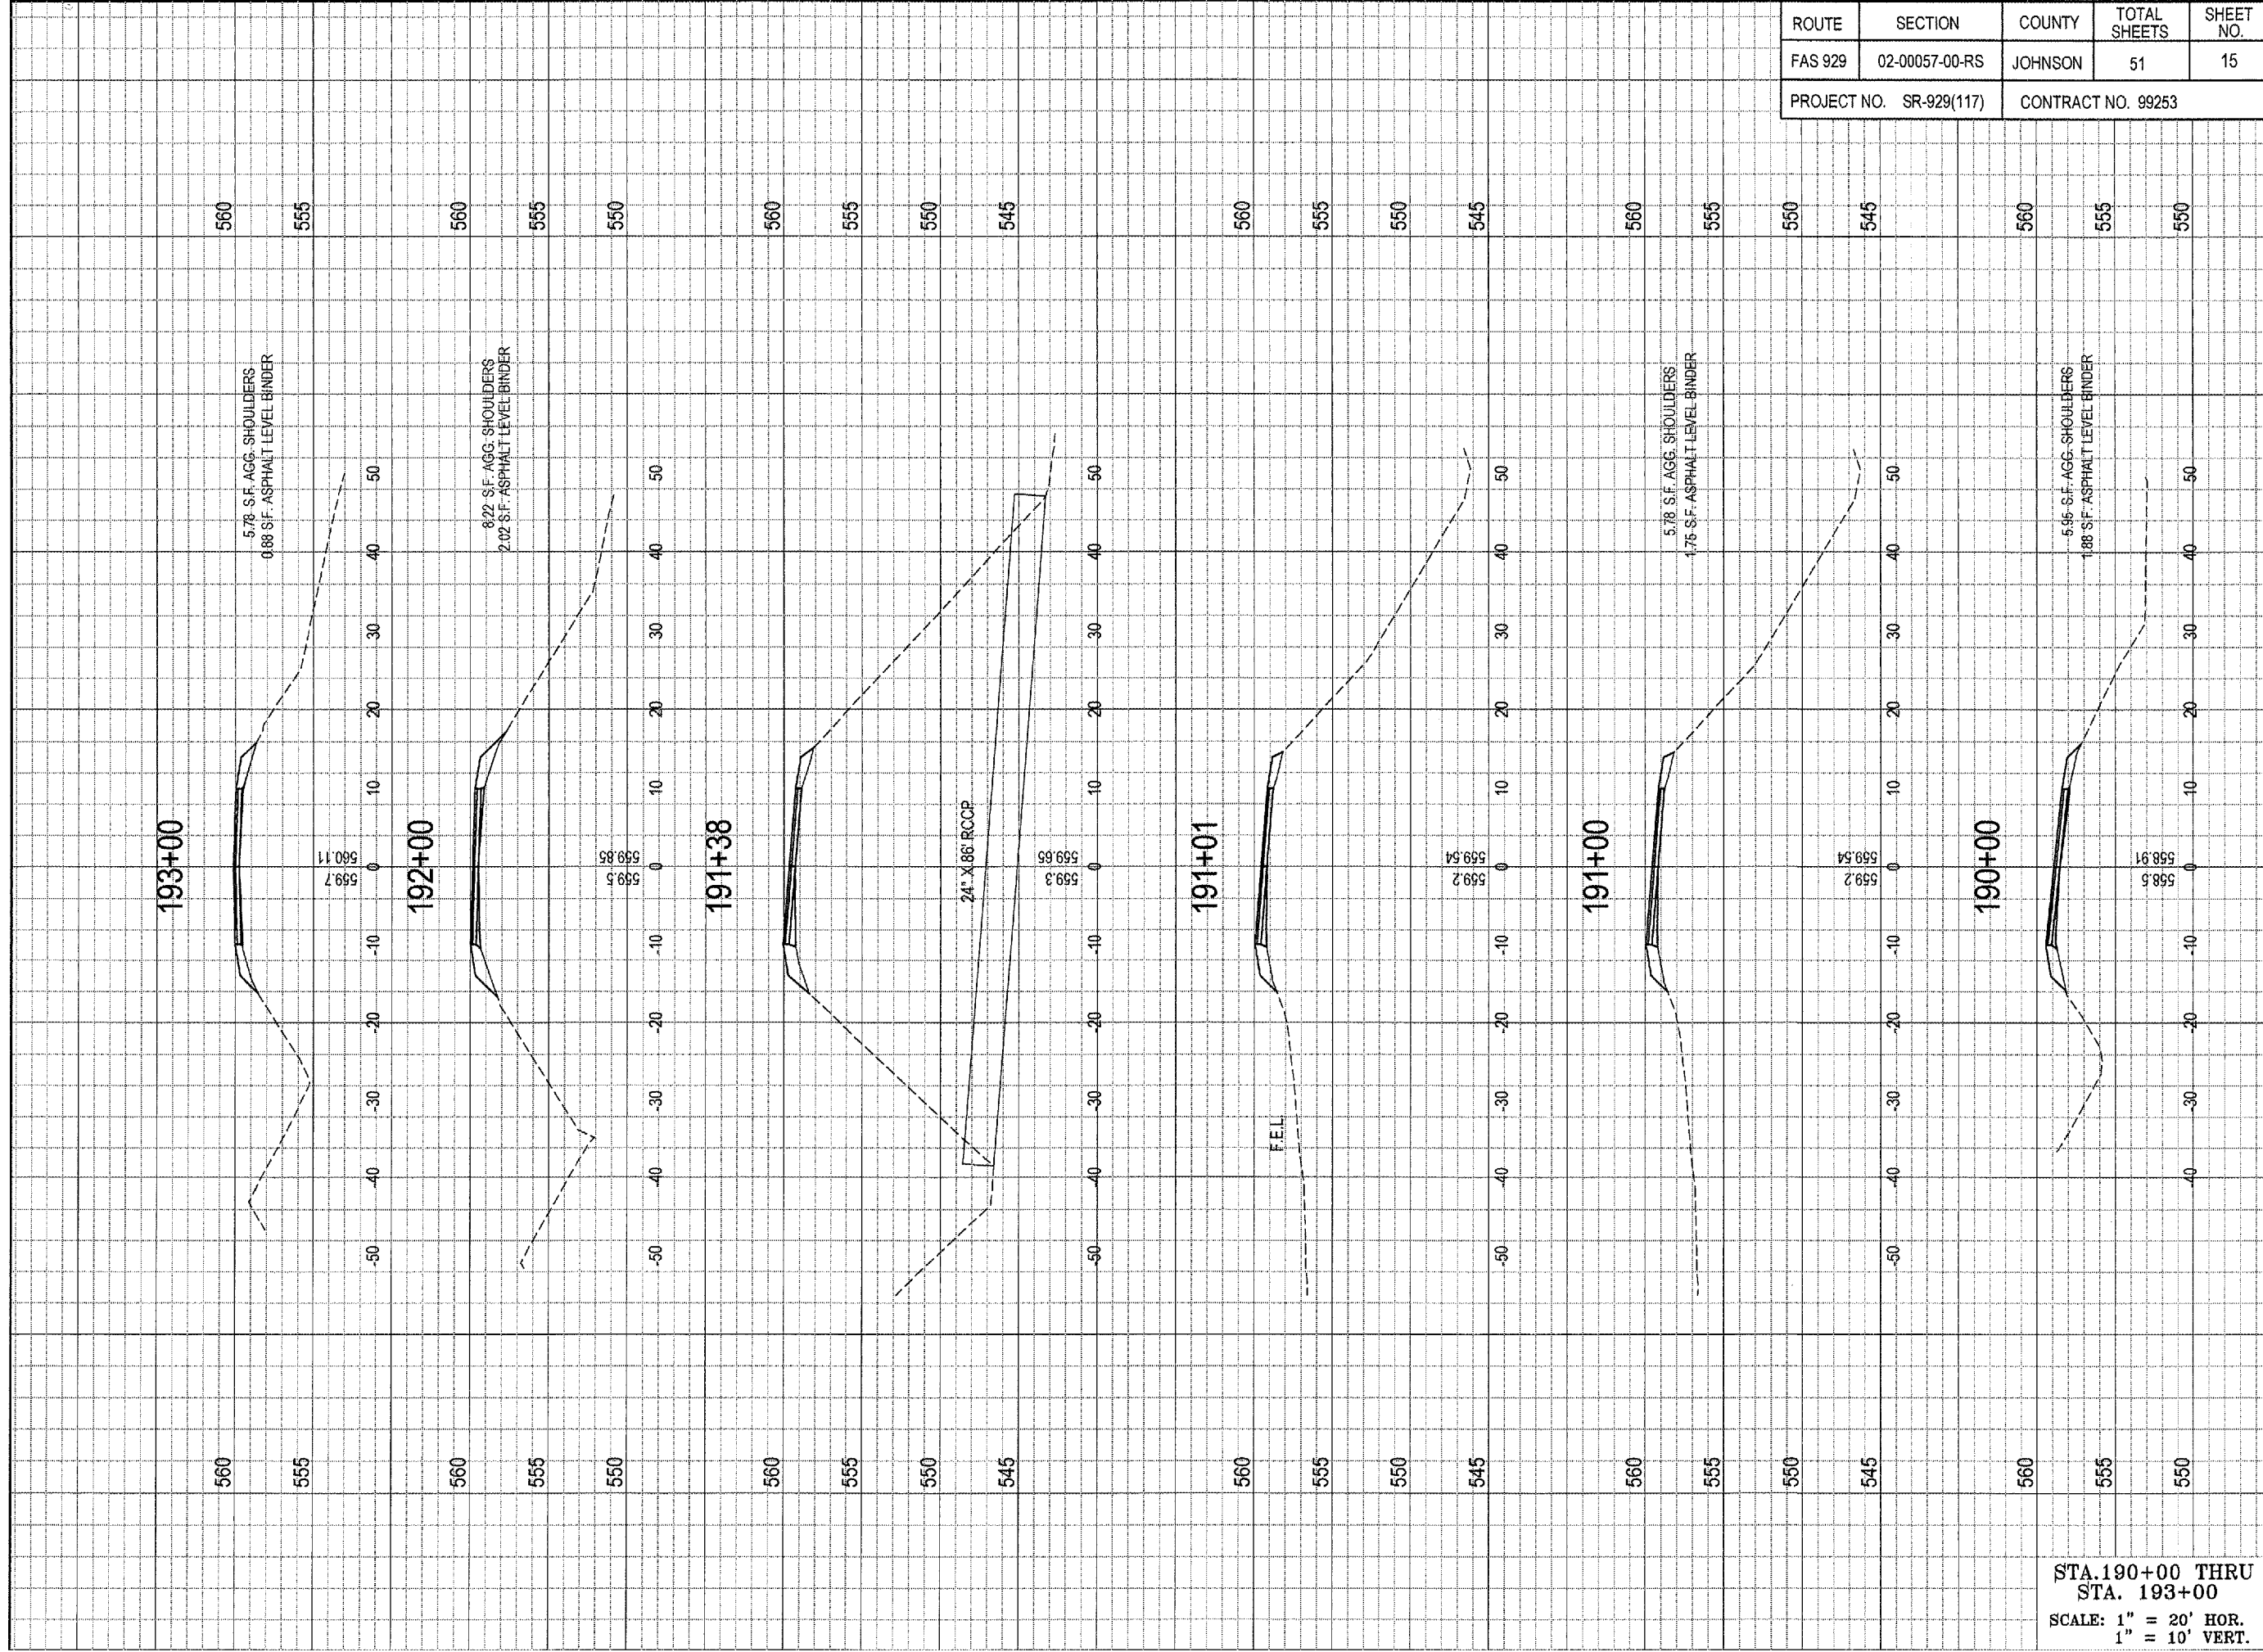

ROUTE	SECTION	COUNTY	TOTAL SHEETS	SHEET NO.
FAS 929	02-00057-00-RS	JOHNSON	51	15
PROJECT NO. SR-929(117)		CONTRACT NO. 99253		

SIGNATURE  
 11/30/07  
 LIC. EXP. DATE

**SHAWNEE SURVEY & CONSULTING, INC**

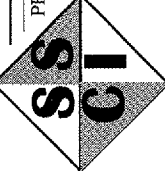

PHONE: (618) 658-6065  
 FAX: (618) 658-9190  
 P.O. BOX 125  
 104 S. FOURTH STREET  
 VIENNA, IL 62995

PLSF NO.: 048-000151 PDF NO.: 104-02344

JOHNSON COUNTY  
 HIGHWAY DEPARTMENT

P.O. BOX 247  
 VIENNA, IL 62995


OLD METROPOLIS ROAD  
 RESURFACING PROJECT  
 FAS ROUTE 929, CH5  
 SECTION 02-00057-00-RS

FUNDING OR PROJECT NUMBER

DRAWING INFORMATION	
DRAWN BY: DDP	<input checked="" type="checkbox"/> PRELIMINARY
DATE: 01-10-06	<input type="checkbox"/> HD /
CHECKED BY: MIS	<input type="checkbox"/> CONSTRUCTION
SCALE: 1" = 20'	<input type="checkbox"/> FINAL / RECORD
JOB NO.: 2002-032	<input type="checkbox"/> DRAWING REVISIONS
REV.	DATE
	REVISIONS

STA. 190+00 THRU  
 STA. 193+00  
 SCALE: 1" = 20' HOR.  
 1" = 10' VERT.

SHEET NUMBER  
**15**

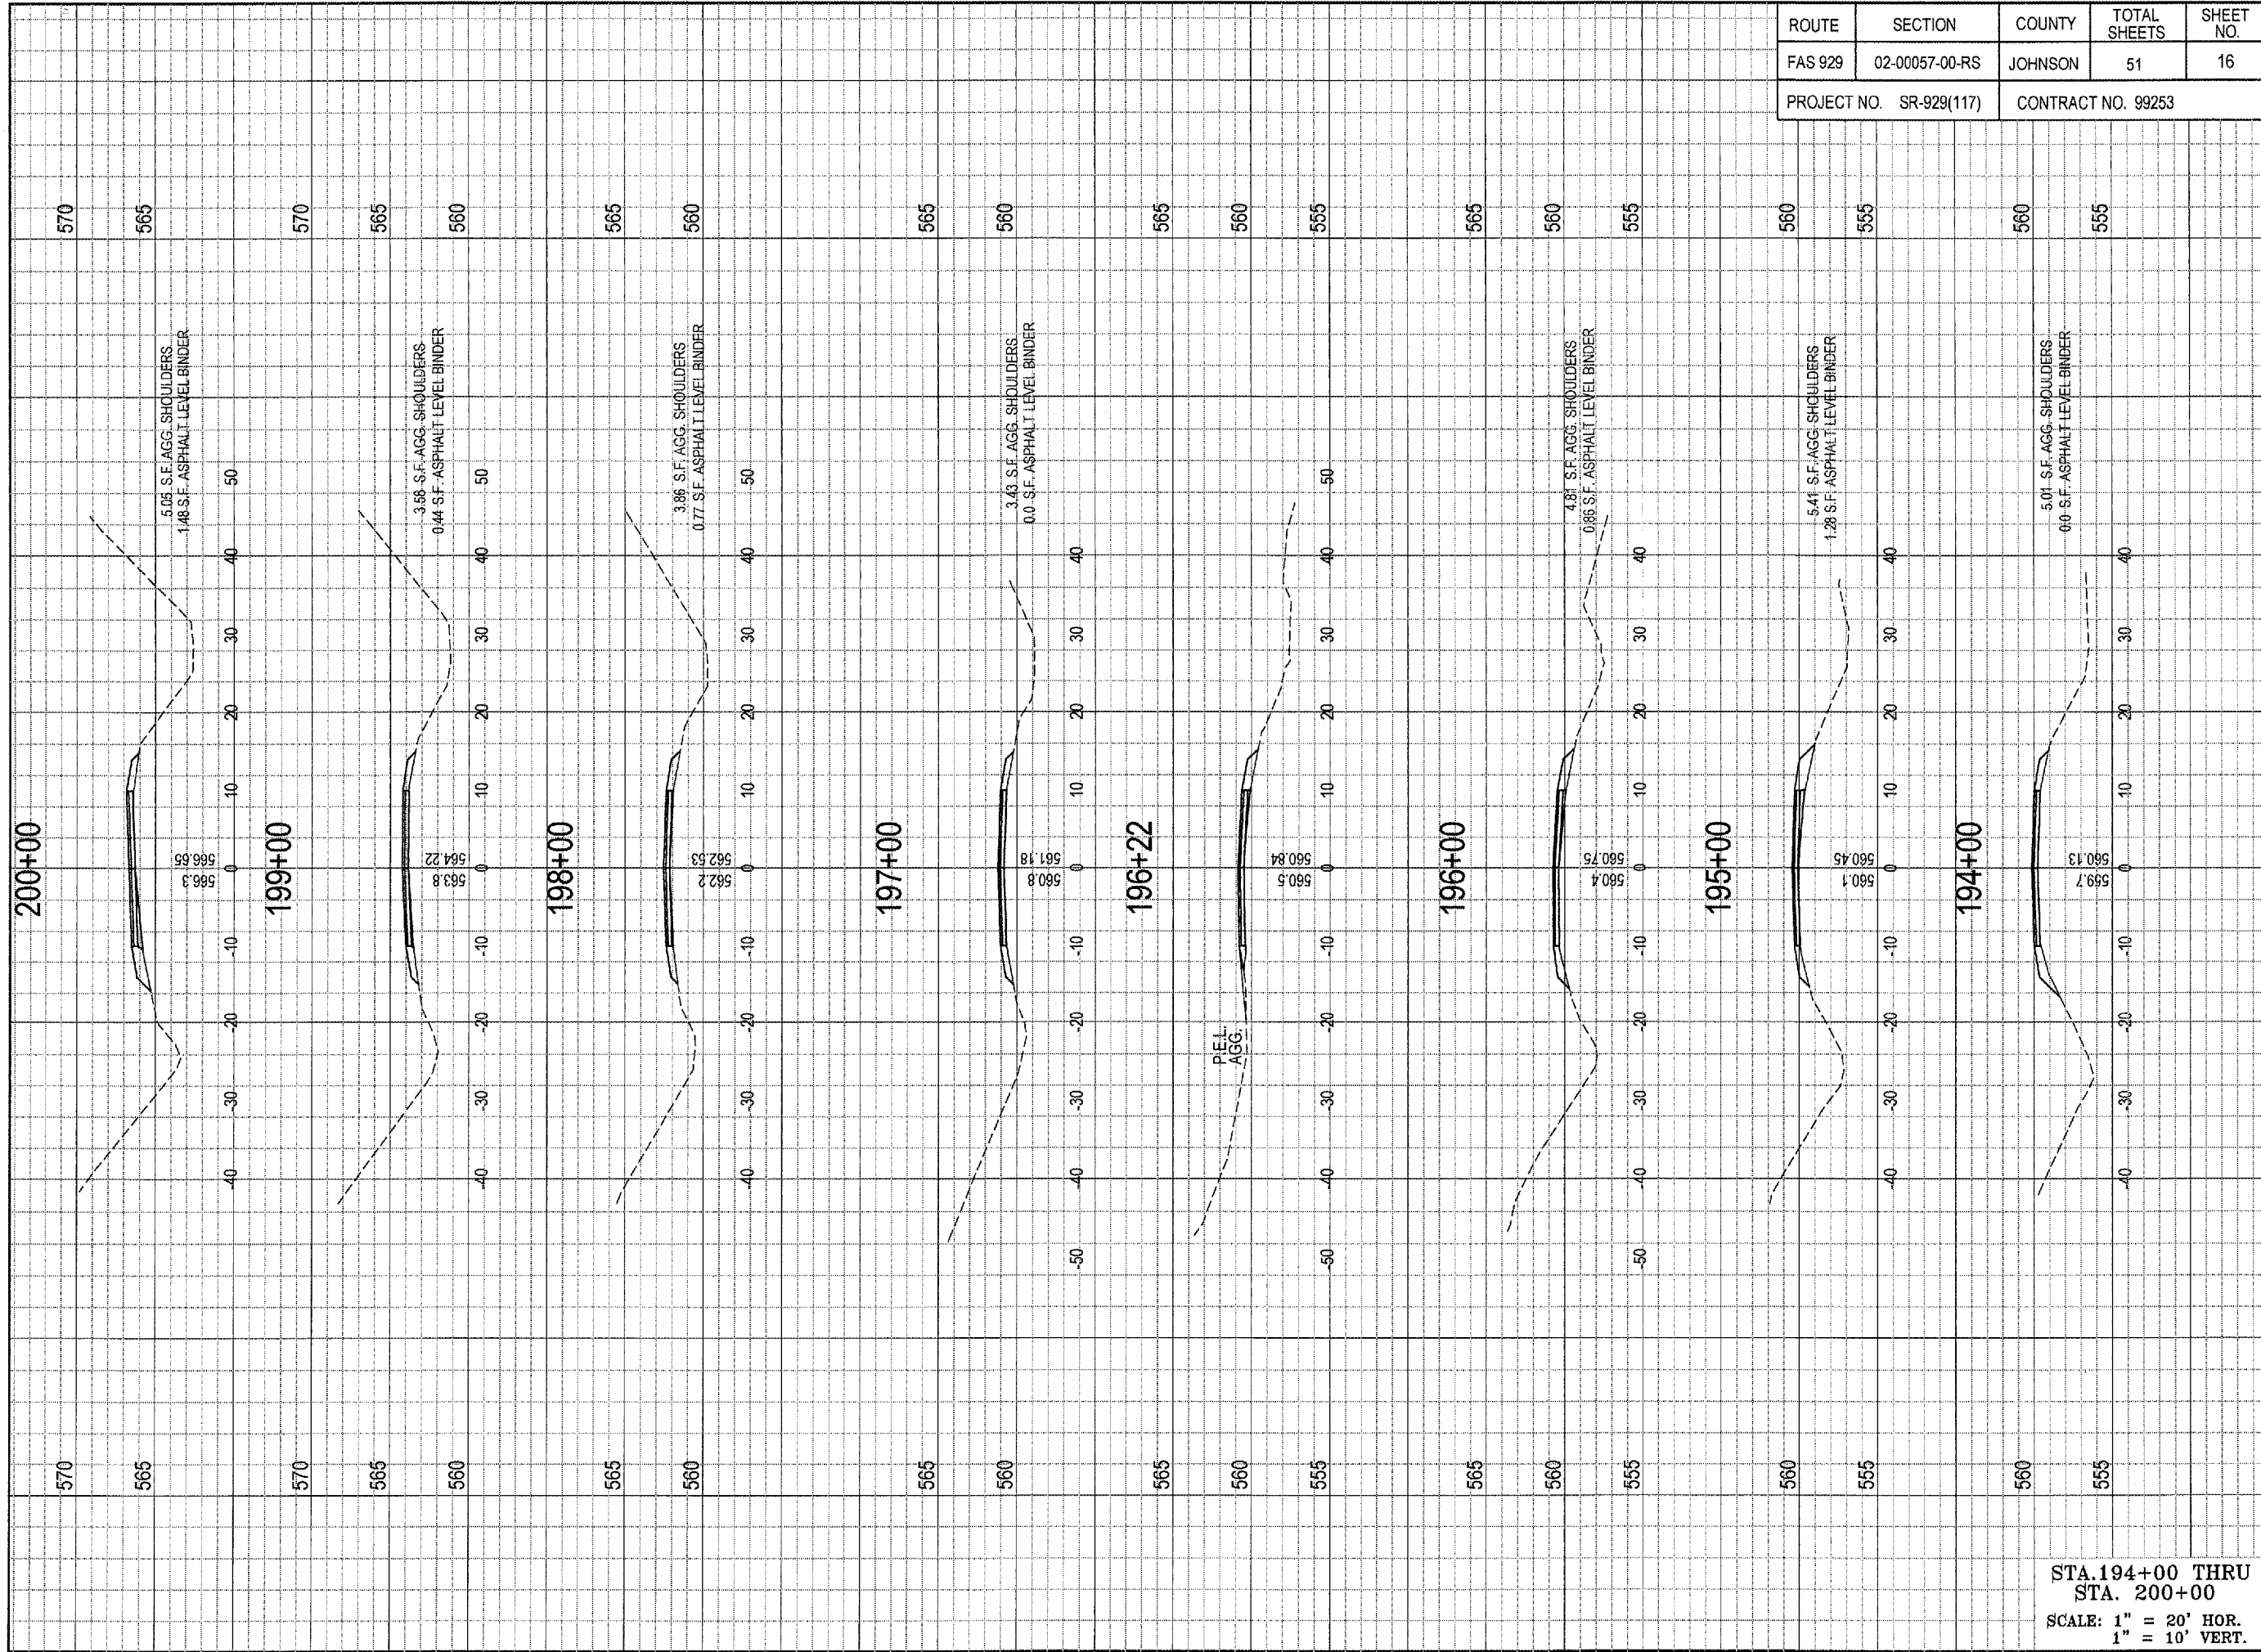


ROUTE	SECTION	COUNTY	TOTAL SHEETS	SHEET NO.
FAS 929	02-00057-00-RS	JOHNSON	51	16
PROJECT NO. SR-929(117)		CONTRACT NO. 99253		

STA. 194+00 THRU  
STA. 200+00  
SCALE: 1" = 20' HOR.  
1" = 10' VERT.

DRAWING INFORMATION DRAWN BY: DDP <input checked="" type="checkbox"/> PRELIMINARY DATE: 01-10-06 CHECKED BY: MJS <input type="checkbox"/> BID / CONSTRUCTION SCALE: 1" = 20' JOB NO.: 2002-032 <input type="checkbox"/> FINAL / RECORD DRAWING REVISIONS REV. DATE REVISIONS		JOHNSON COUNTY HIGHWAY DEPARTMENT P.O. BOX 247 VIENNA, IL 62995 OLD METROPOLIS ROAD RESURFACING PROJECT FAS ROUTE 929, CH15 SECTION 02-00057-00-RS FUNDING OR PROJECT NUMBER		SIGNATURE 11/30/07 LIC. EXP. DATE SHAWNEE SURVEY & CONSULTING, INC. PHONE: (618) 658-6065 FAX: (618) 658-9190 P.O. BOX 125 104 S. FOURTH STREET VIENNA, IL 62995 PLSF NO.: 048-000151 PDF NO.: 104-02344	
SHEET NUMBER		16			




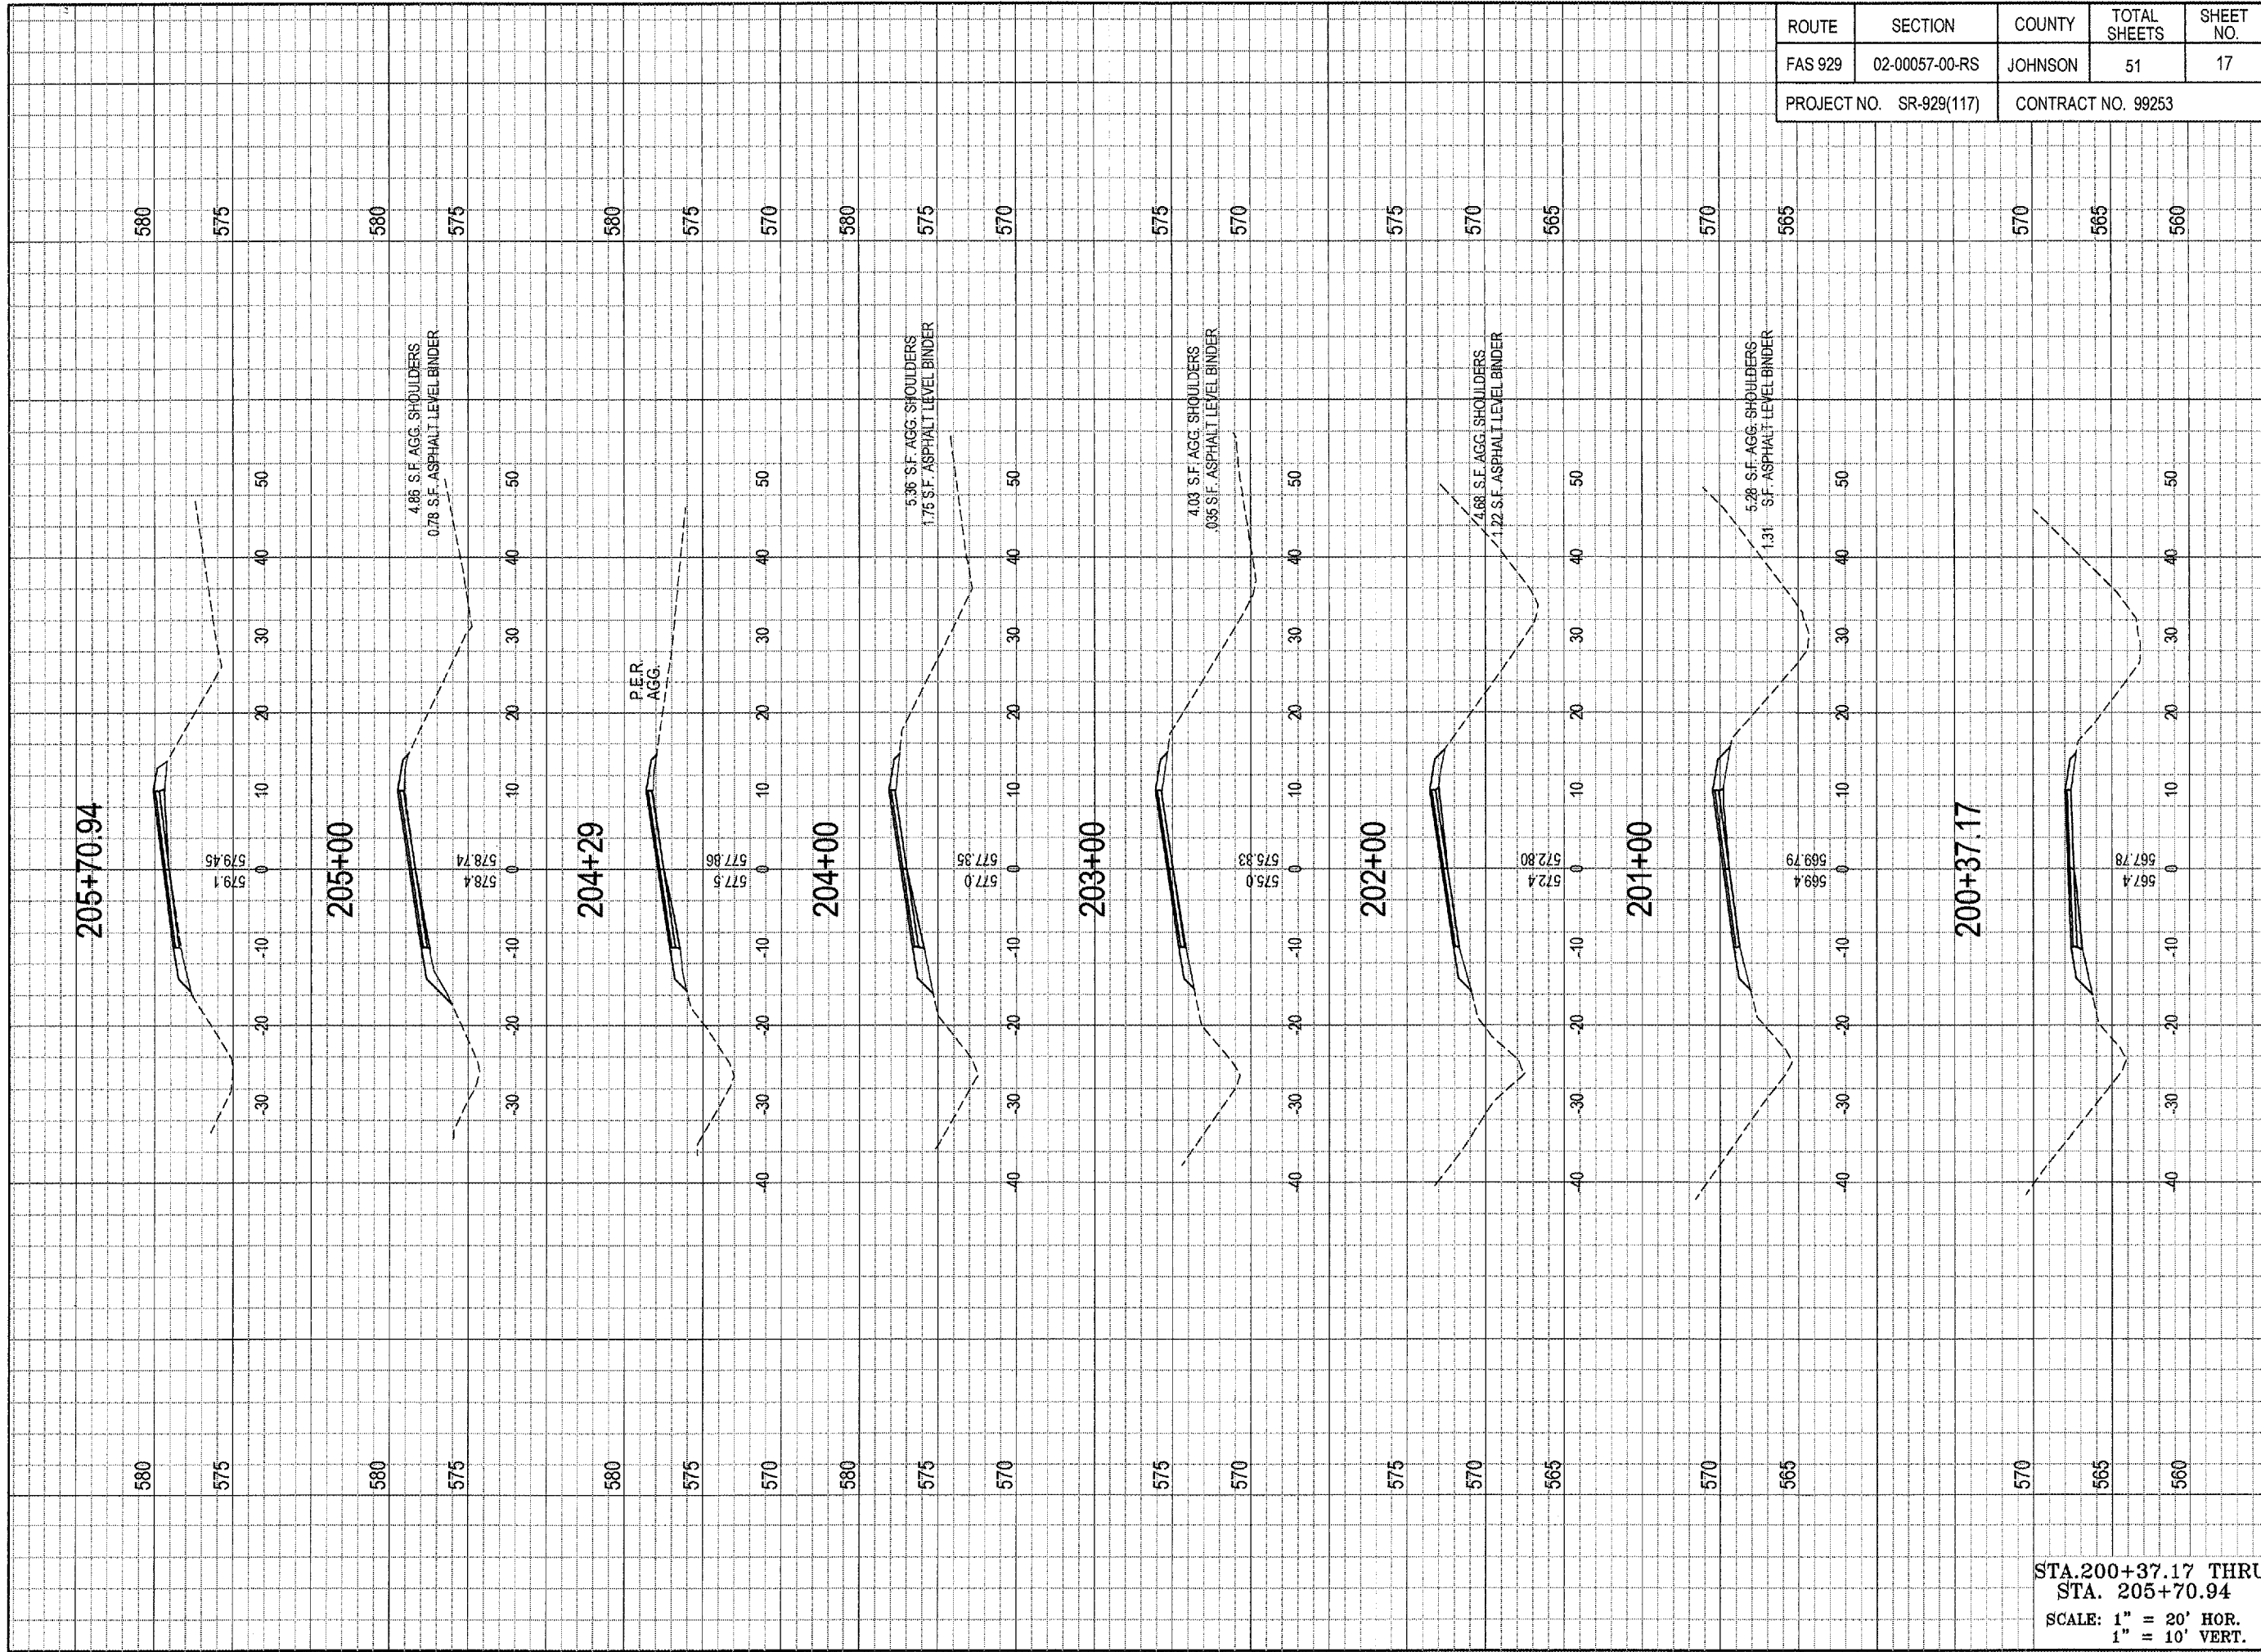

ROUTE	SECTION	COUNTY	TOTAL SHEETS	SHEET NO.
FAS 929	02-00057-00-RS	JOHNSON	51	17
PROJECT NO. SR-929(117)		CONTRACT NO. 99253		

STA. 200+37.17 THRU  
 STA. 205+70.94  
 SCALE: 1" = 20' HOR.  
 1" = 10' VERT.

DRAWING INFORMATION DRAWN BY: DDP ■ PRELIMINARY DATE: 01-10-06 CHECKED BY: MIS ■ RD / CONSTRUCTION SCALE: 1" = 20' JOB NO.: 2002-032 ■ FINAL / RECORD DRAWING REVISIONS REV. DATE REVISIONS		JOHNSON COUNTY HIGHWAY DEPARTMENT P.O. BOX 247 VIENNA, IL 62995 OLD METROPOLIS ROAD RESURFACING PROJECT FAS ROUTE 929, CH5 SECTION 02-00057-00-RS FUNDING OR PROJECT NUMBER		SIGNATURE 11/30/07 LIC. EXP. DATE SHAWNEE SURVEY & CONSULTING, INC. PHONE: (618) 658-6065 FAX: (618) 658-9190 P.O. BOX 125 104 S. FOURTH STREET VIENNA, IL 62995 PLSF NO.: 048-000151 PDF NO.: 104-02344	
SHEET NUMBER			17		

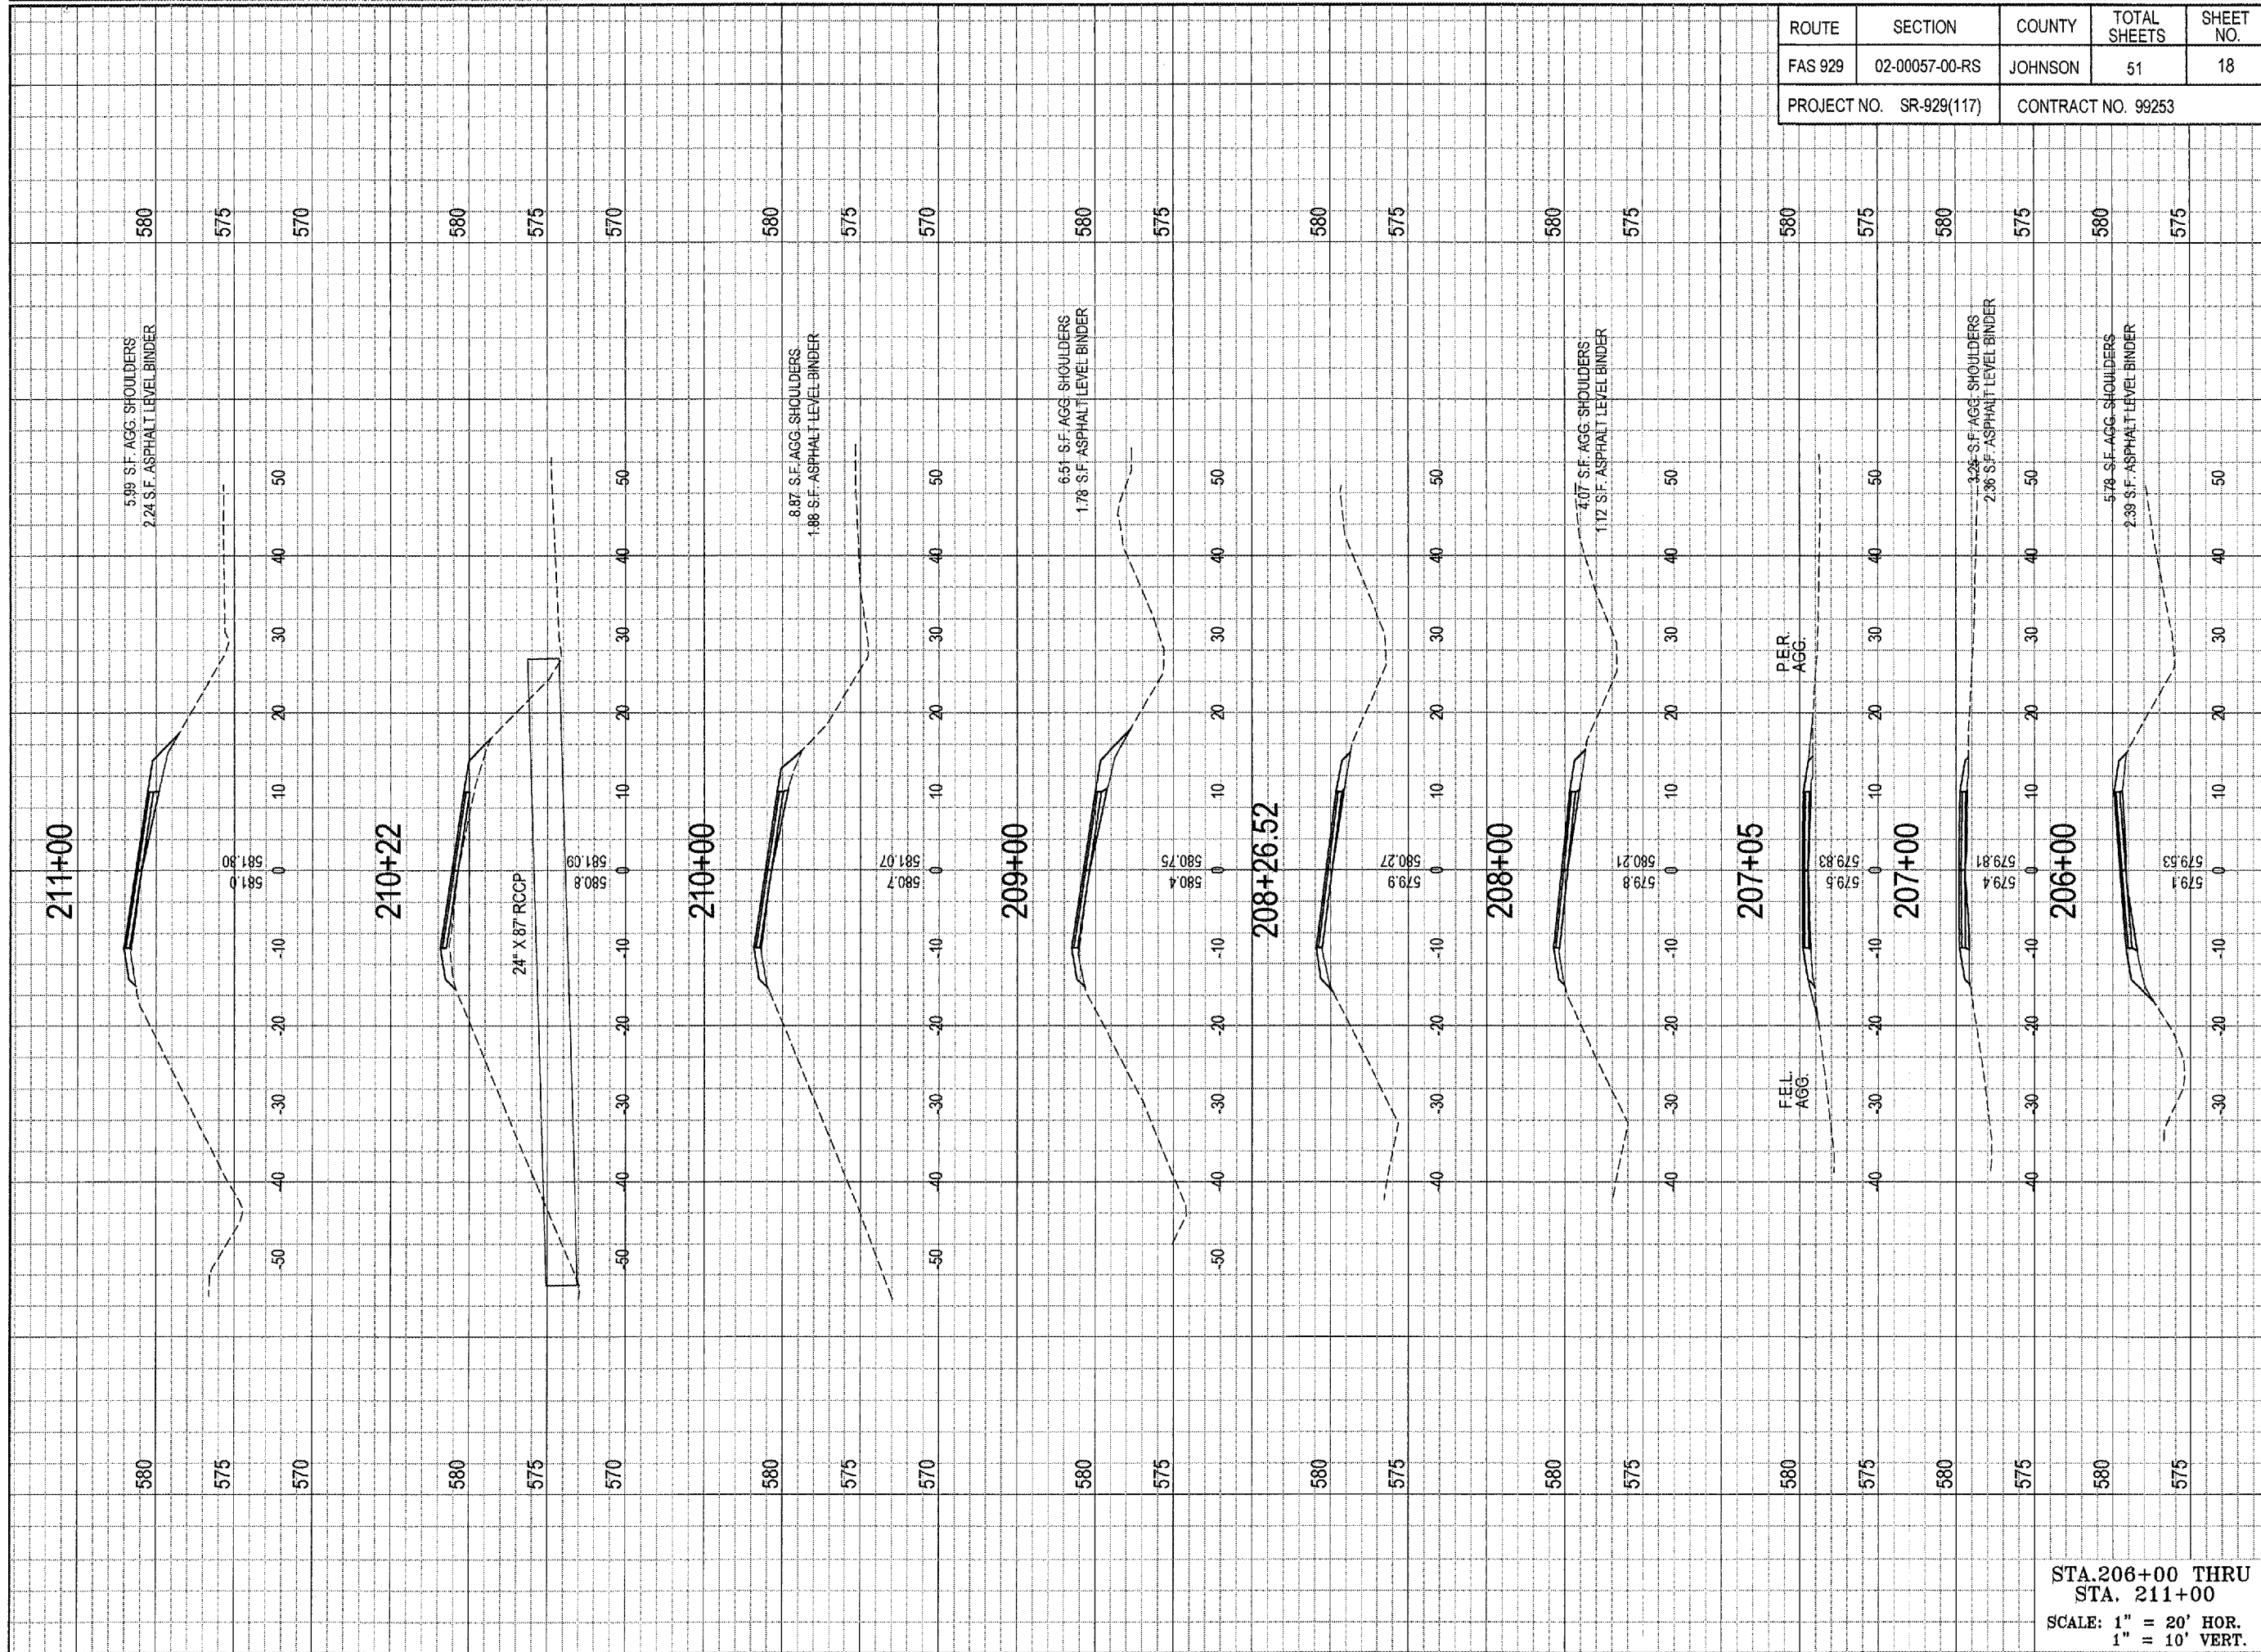

ROUTE	SECTION	COUNTY	TOTAL SHEETS	SHEET NO.
FAS 929	02-00057-00-RS	JOHNSON	51	18
PROJECT NO. SR-929(117)		CONTRACT NO. 99253		

SIGNATURE  
11/30/07  
LIC. EXP. DATE

**SS CI**

PHONE: (618) 658-6065 FAX: (618) 658-9190  
P.O. BOX 125  
104 S. FOURTH STREET  
VIENNA, IL 62995  
PLSF NO.: 048-000151 PDF NO.: 104-02344

**JOHNSON COUNTY  
HIGHWAY DEPARTMENT**  
P.O. BOX 247  
VIENNA, IL 62995

**OLD METROPOLIS ROAD  
RESURFACING PROJECT**  
FAS ROUTE 929, CH5  
SECTION 02-00057-00-RS

FUNDING OR PROJECT NUMBER

**DRAWING INFORMATION**


DRAWN BY: DDP  PRELIMINARY  
DATE: 01-10-06  
CHECKED BY: MJS  BID / CONSTRUCTION  
SCALE: 1" = 20'  
JOB NO.: 2002-032  FINAL / RECORD

**DRAWING REVISIONS**

REV.	DATE	REVISIONS

STA. 206+00 THRU  
STA. 211+00  
SCALE: 1" = 20' HOR.  
1" = 10' VERT.

SHEET NUMBER  
**18**

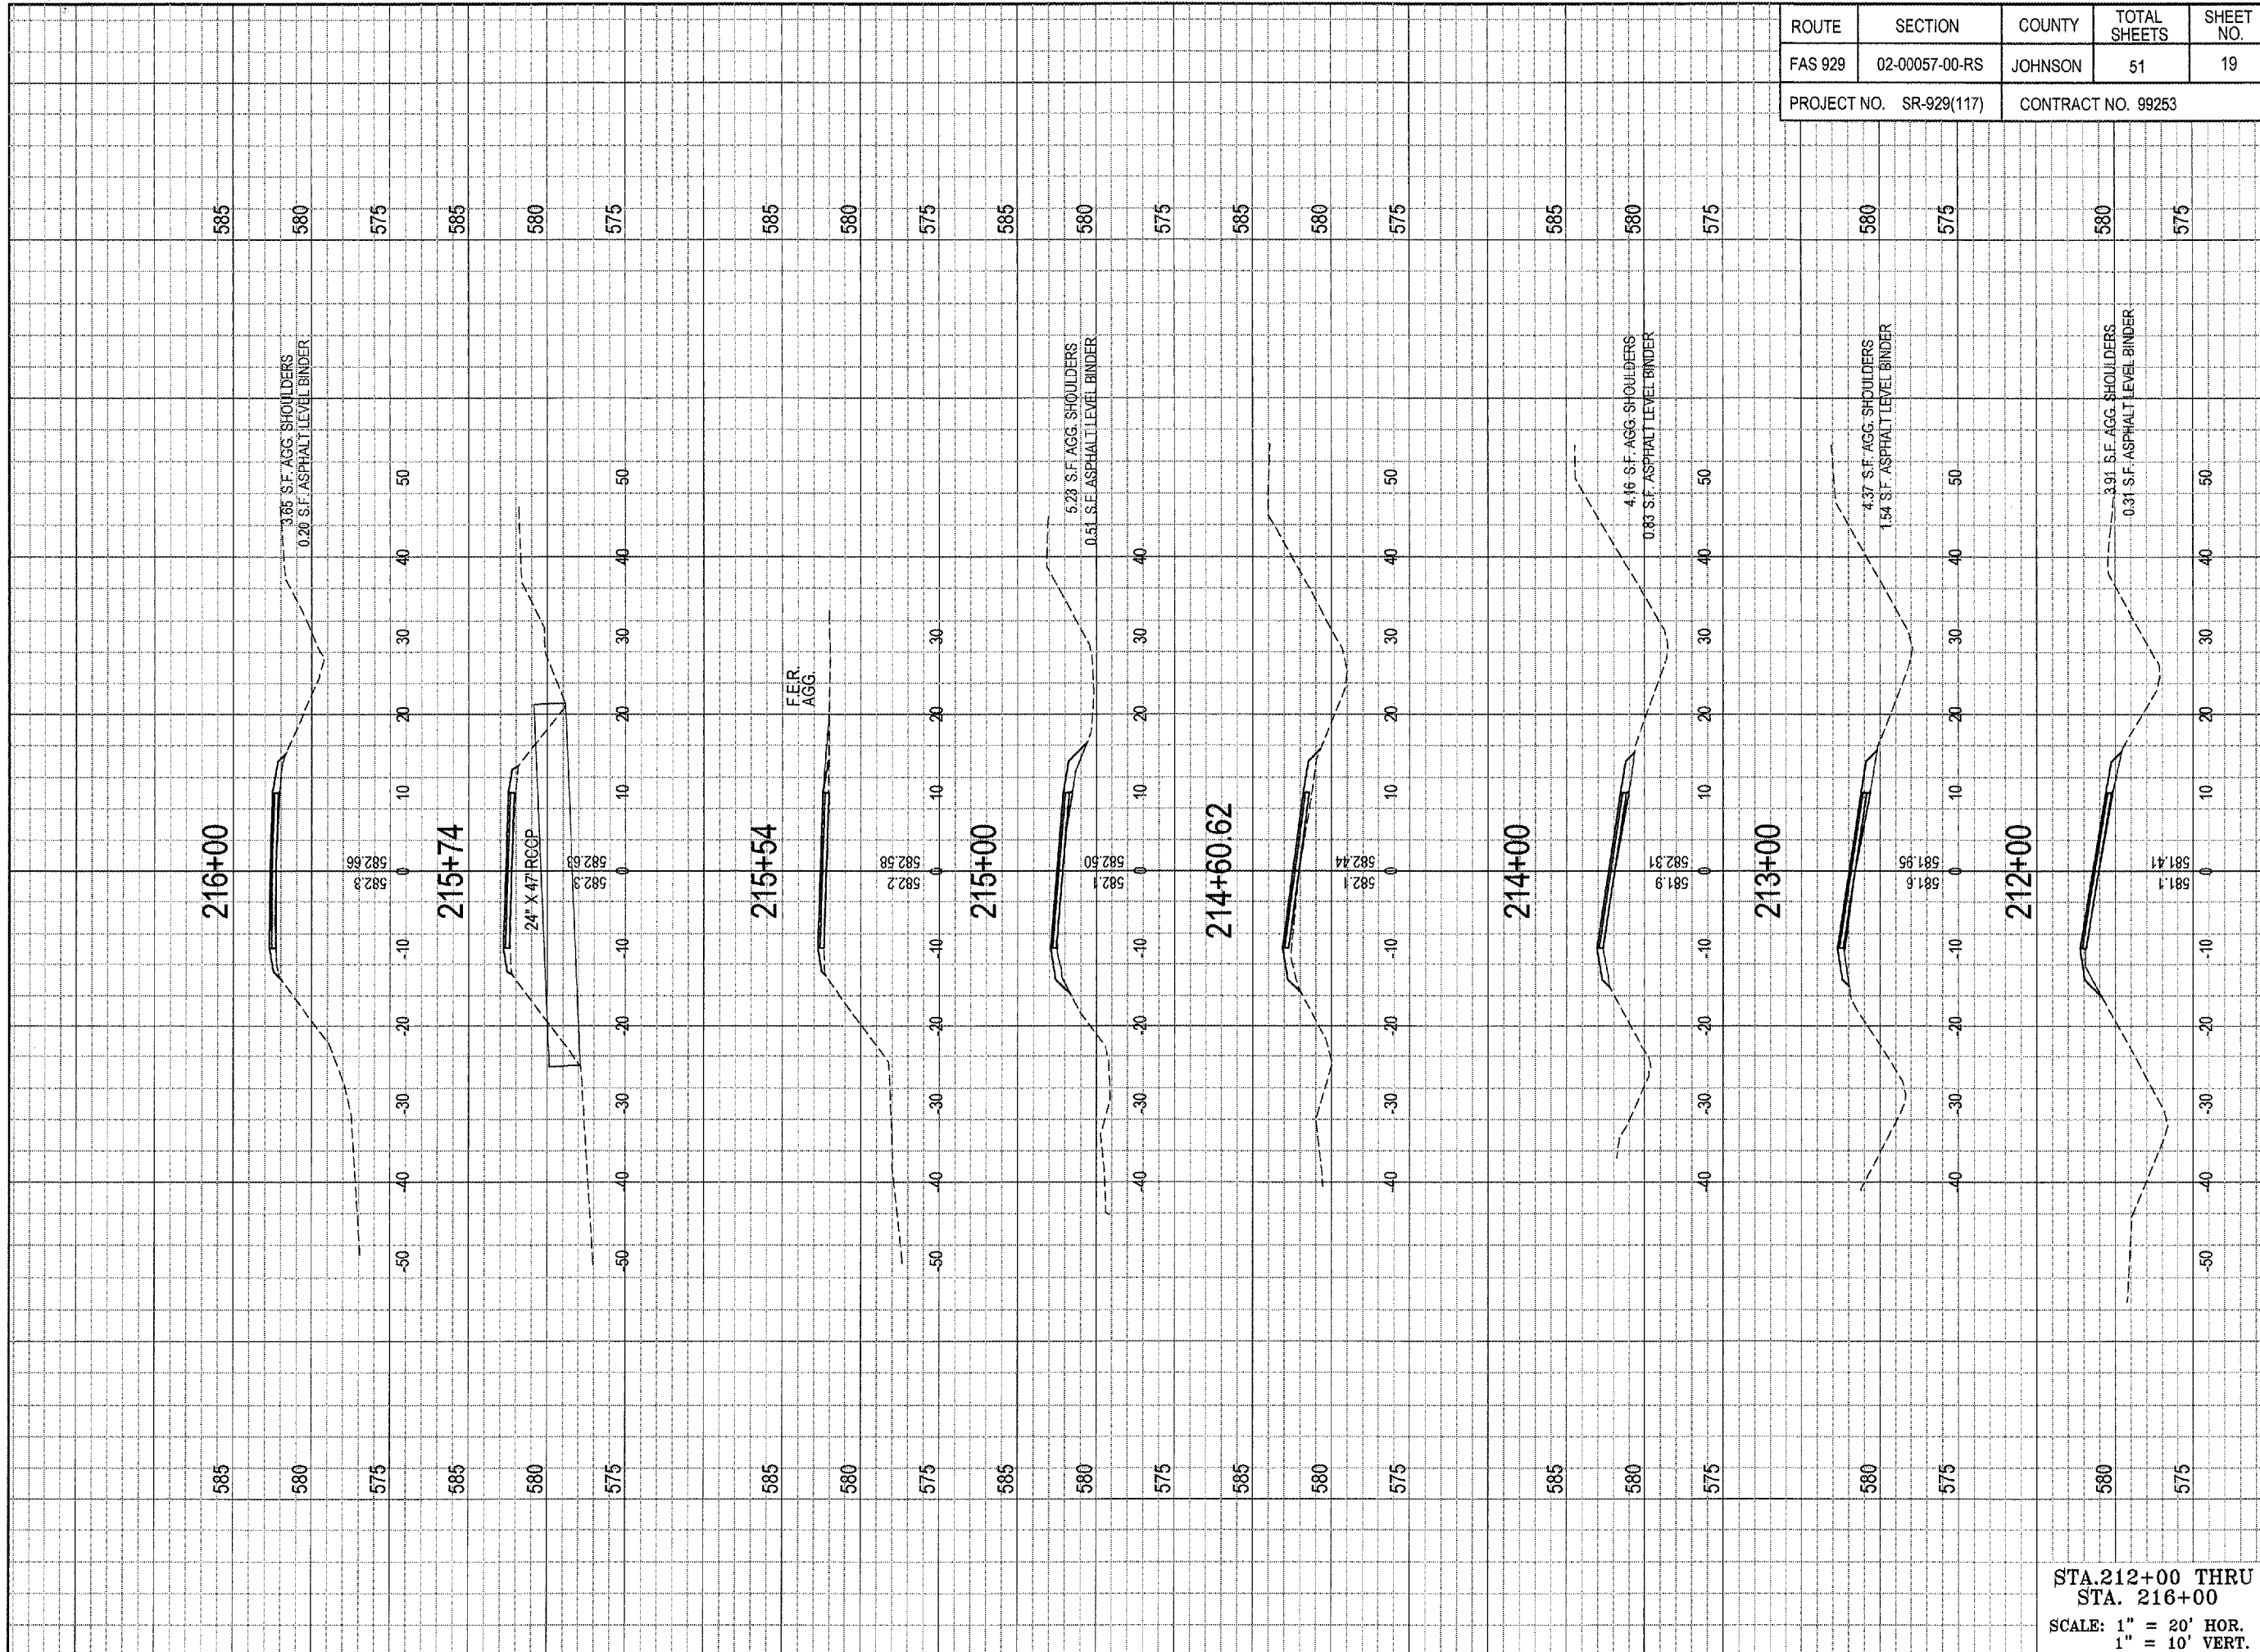


ROUTE	SECTION	COUNTY	TOTAL SHEETS	SHEET NO.
FAS 929	02-00057-00-RS	JOHNSON	51	19
PROJECT NO. SR-929(117)		CONTRACT NO. 99253		

STA. 212+00 THRU  
STA. 216+00  
SCALE: 1" = 20' HOR.  
1" = 10' VERT.

DRAWING INFORMATION	
DRAWN BY: DDP	<input checked="" type="checkbox"/> PRELIMINARY
DATE: 01-10-06	<input type="checkbox"/> HD CONSTRUCTION
CHECKED BY: MJS	<input type="checkbox"/> FINAL / RECORD
SCALE: 1" = 20'	
JOB NO.: 2002-032	<input type="checkbox"/> FINAL / RECORD
DRAWING REVISIONS	
REV.	DATE REVISIONS

JOHNSON COUNTY  
HIGHWAY DEPARTMENT  
P.O. BOX 247  
VIENNA, IL 62995  
OLD METROPOLIS ROAD  
RESURFACING PROJECT  
FAS ROUTE 929, CH5  
SECTION 02-00057-00-RS  
FUNDING OR PROJECT NUMBER


SHAWNEE SURVEY &  
CONSULTING, INC  
PHONE: (618) 658-6065 FAX: (618) 658-9190  
P.O. BOX 125  
104 S. FOURTH STREET  
VIENNA, IL 62995  
PLSF NO.: 048-000151 PDF NO.: 104-02344

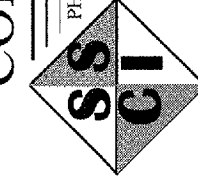

SIGNATURE  
11/30/07  
LIC. EXP. DATE

SHEET NUMBER

19

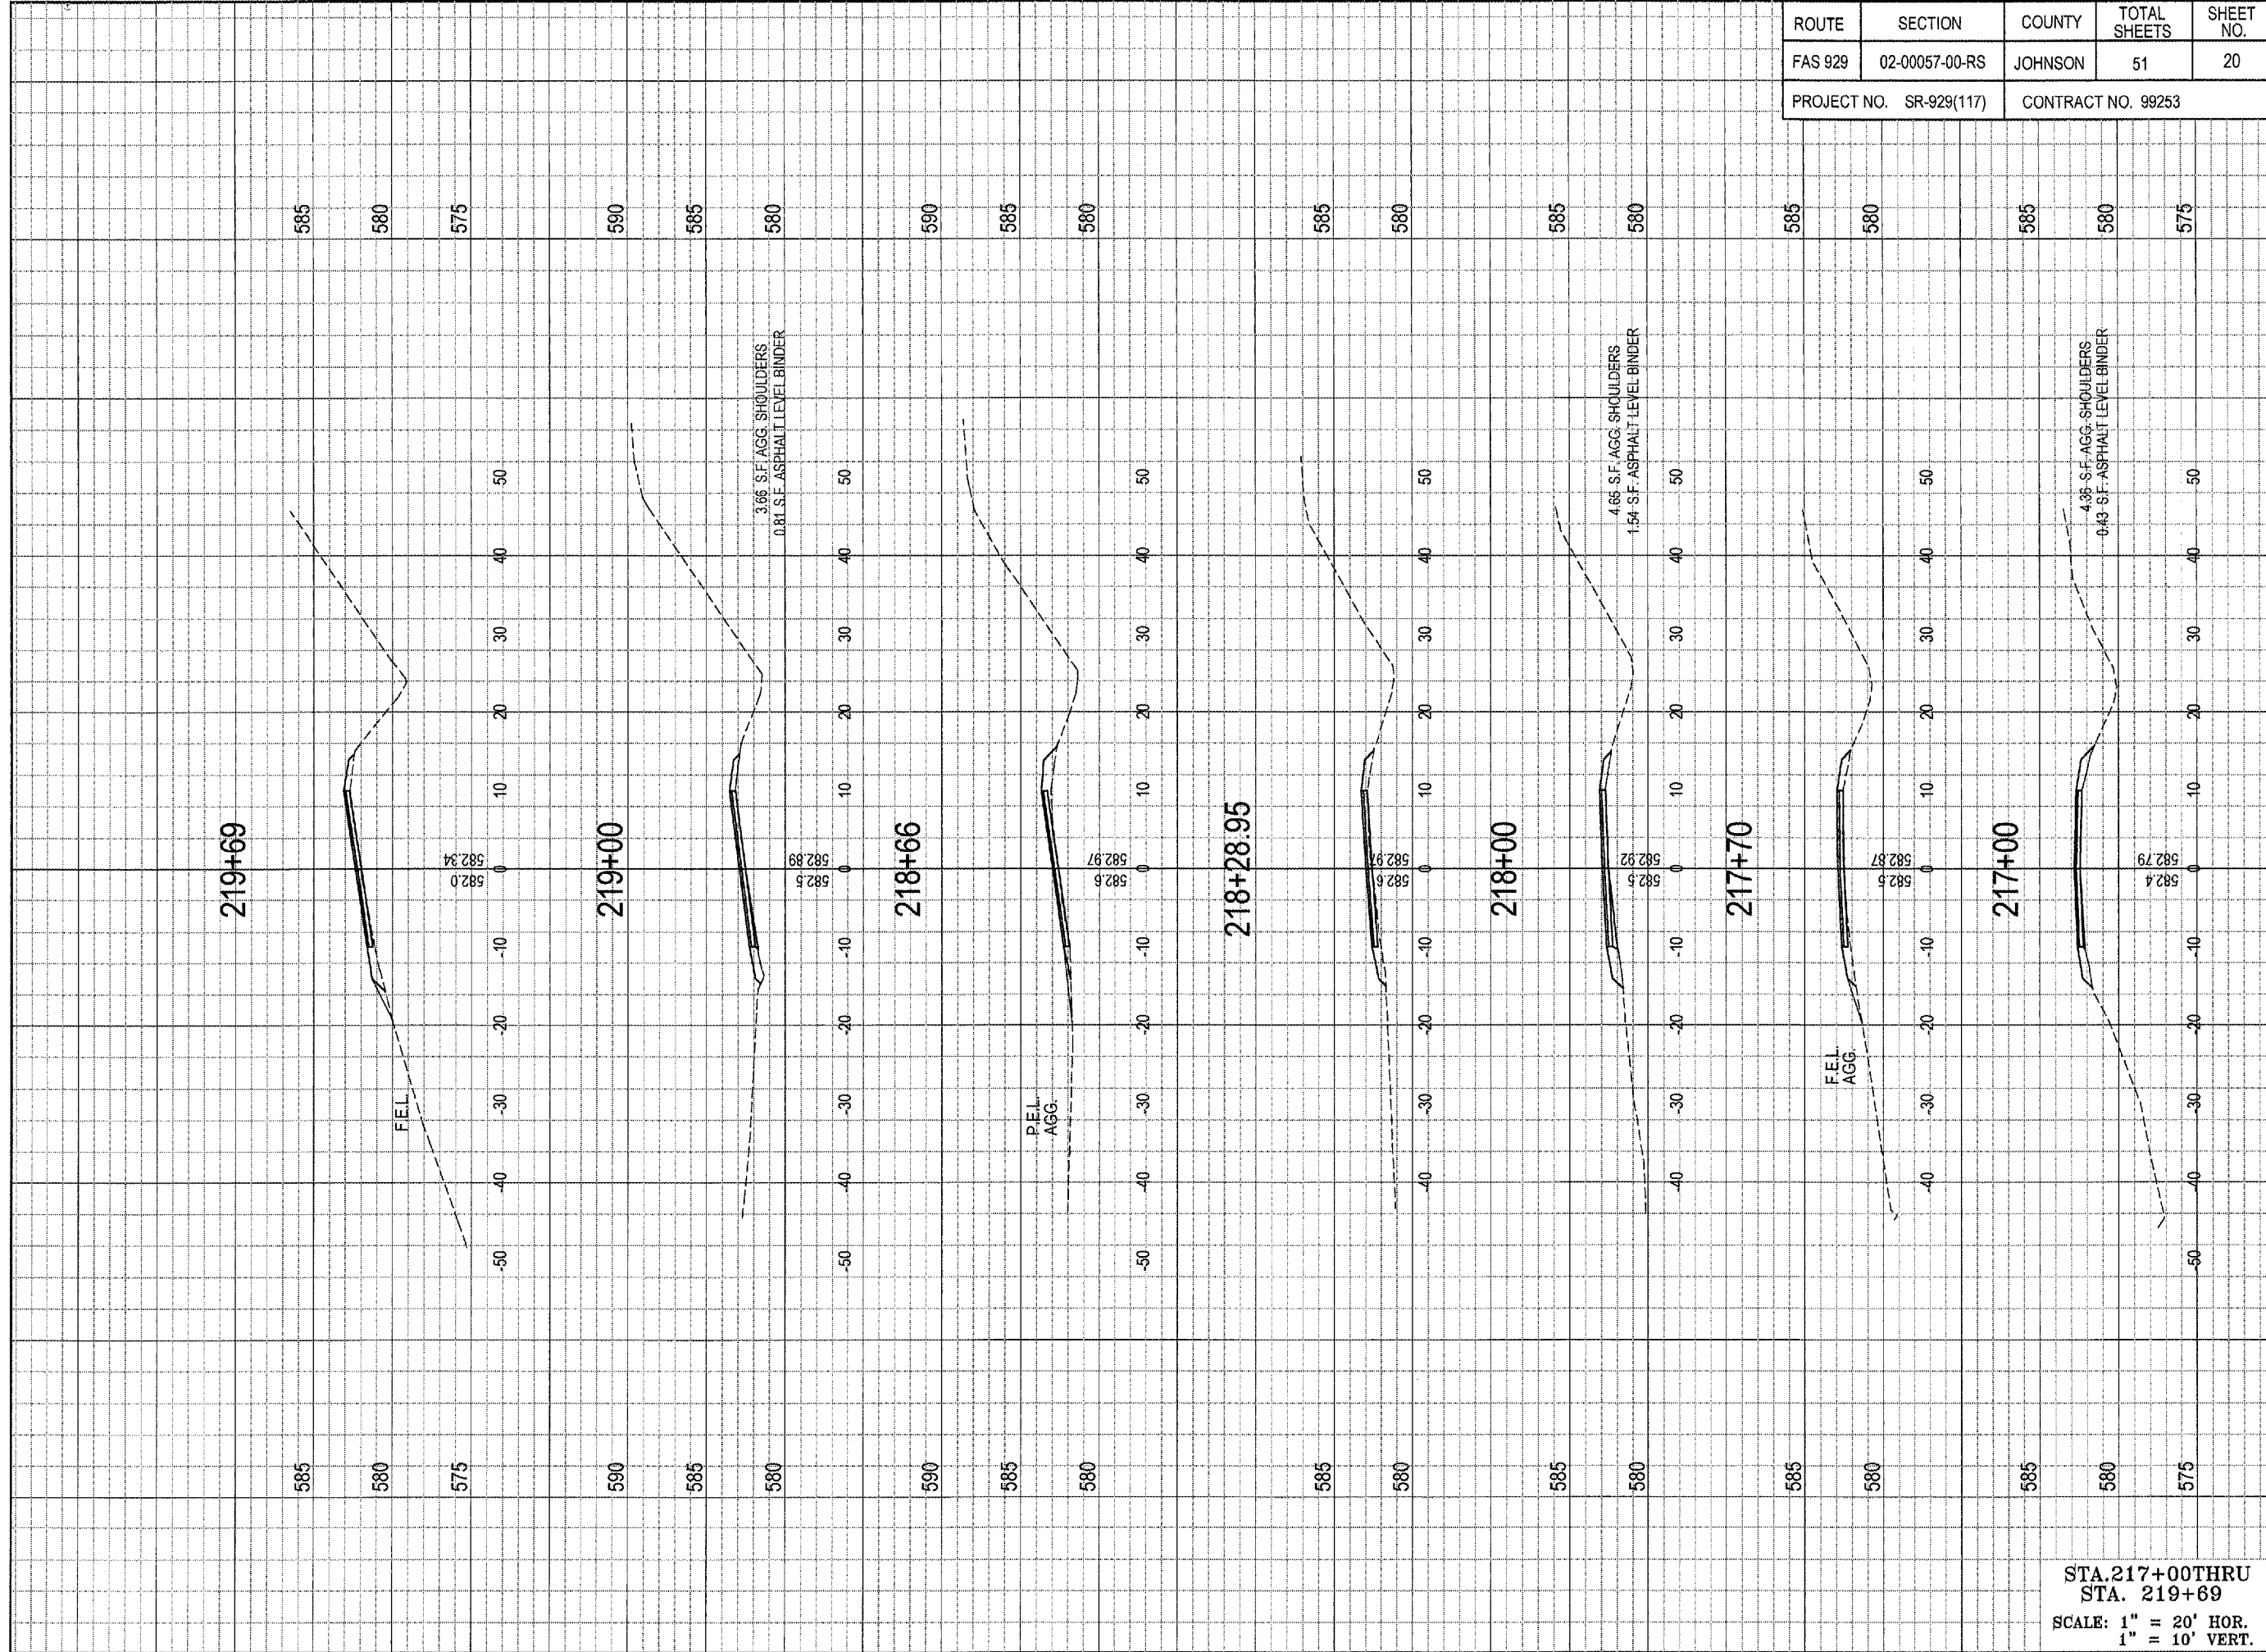

ROUTE	SECTION	COUNTY	TOTAL SHEETS	SHEET NO.
FAS 929	02-00057-00-RS	JOHNSON	51	20
PROJECT NO. SR-929(117)		CONTRACT NO. 99253		

SIGNATURE 11/30/07 LIC. EXP. DATE	
<b>SHAWNEE SURVEY &amp; CONSULTING, INC</b>	
PHONE: (618) 658-6065	FAX: (618) 658-9190
P.O. BOX 125 104 S. FOURTH STREET VIENNA, IL 62995	
PLSF NO.: 048-000151	PDF NO.: 104-02344

JOHNSON COUNTY HIGHWAY DEPARTMENT P.O. BOX 247 VIENNA, IL 62995 OLD METROPOLIS ROAD RESURFACING PROJECT FAS ROUTE 929, CHS SECTION 02-00057-00-RS FUNDING OR PROJECT NUMBER
---


DRAWING INFORMATION DRAWN BY: DDP <input checked="" type="checkbox"/> PRELIMINARY DATE: 01-10-06 CHECKED BY: MJS <input type="checkbox"/> BID/CONSTRUCTION SCALE: 1" = 20' JOB NO.: 2002-052 <input type="checkbox"/> FINAL / RECORD DRAWING REVISIONS REV. DATE REVISIONS
---

STA. 217+00 THRU STA. 219+69 SCALE: 1" = 20' HOR. 1" = 10' VERT.
---

SHEET NUMBER 20
--------------------



ROUTE	SECTION	COUNTY	TOTAL SHEETS	SHEET NO.
FAS 929	02-00057-00-RS	JOHNSON	51	21
PROJECT NO. SR-929(117)		CONTRACT NO. 99253		

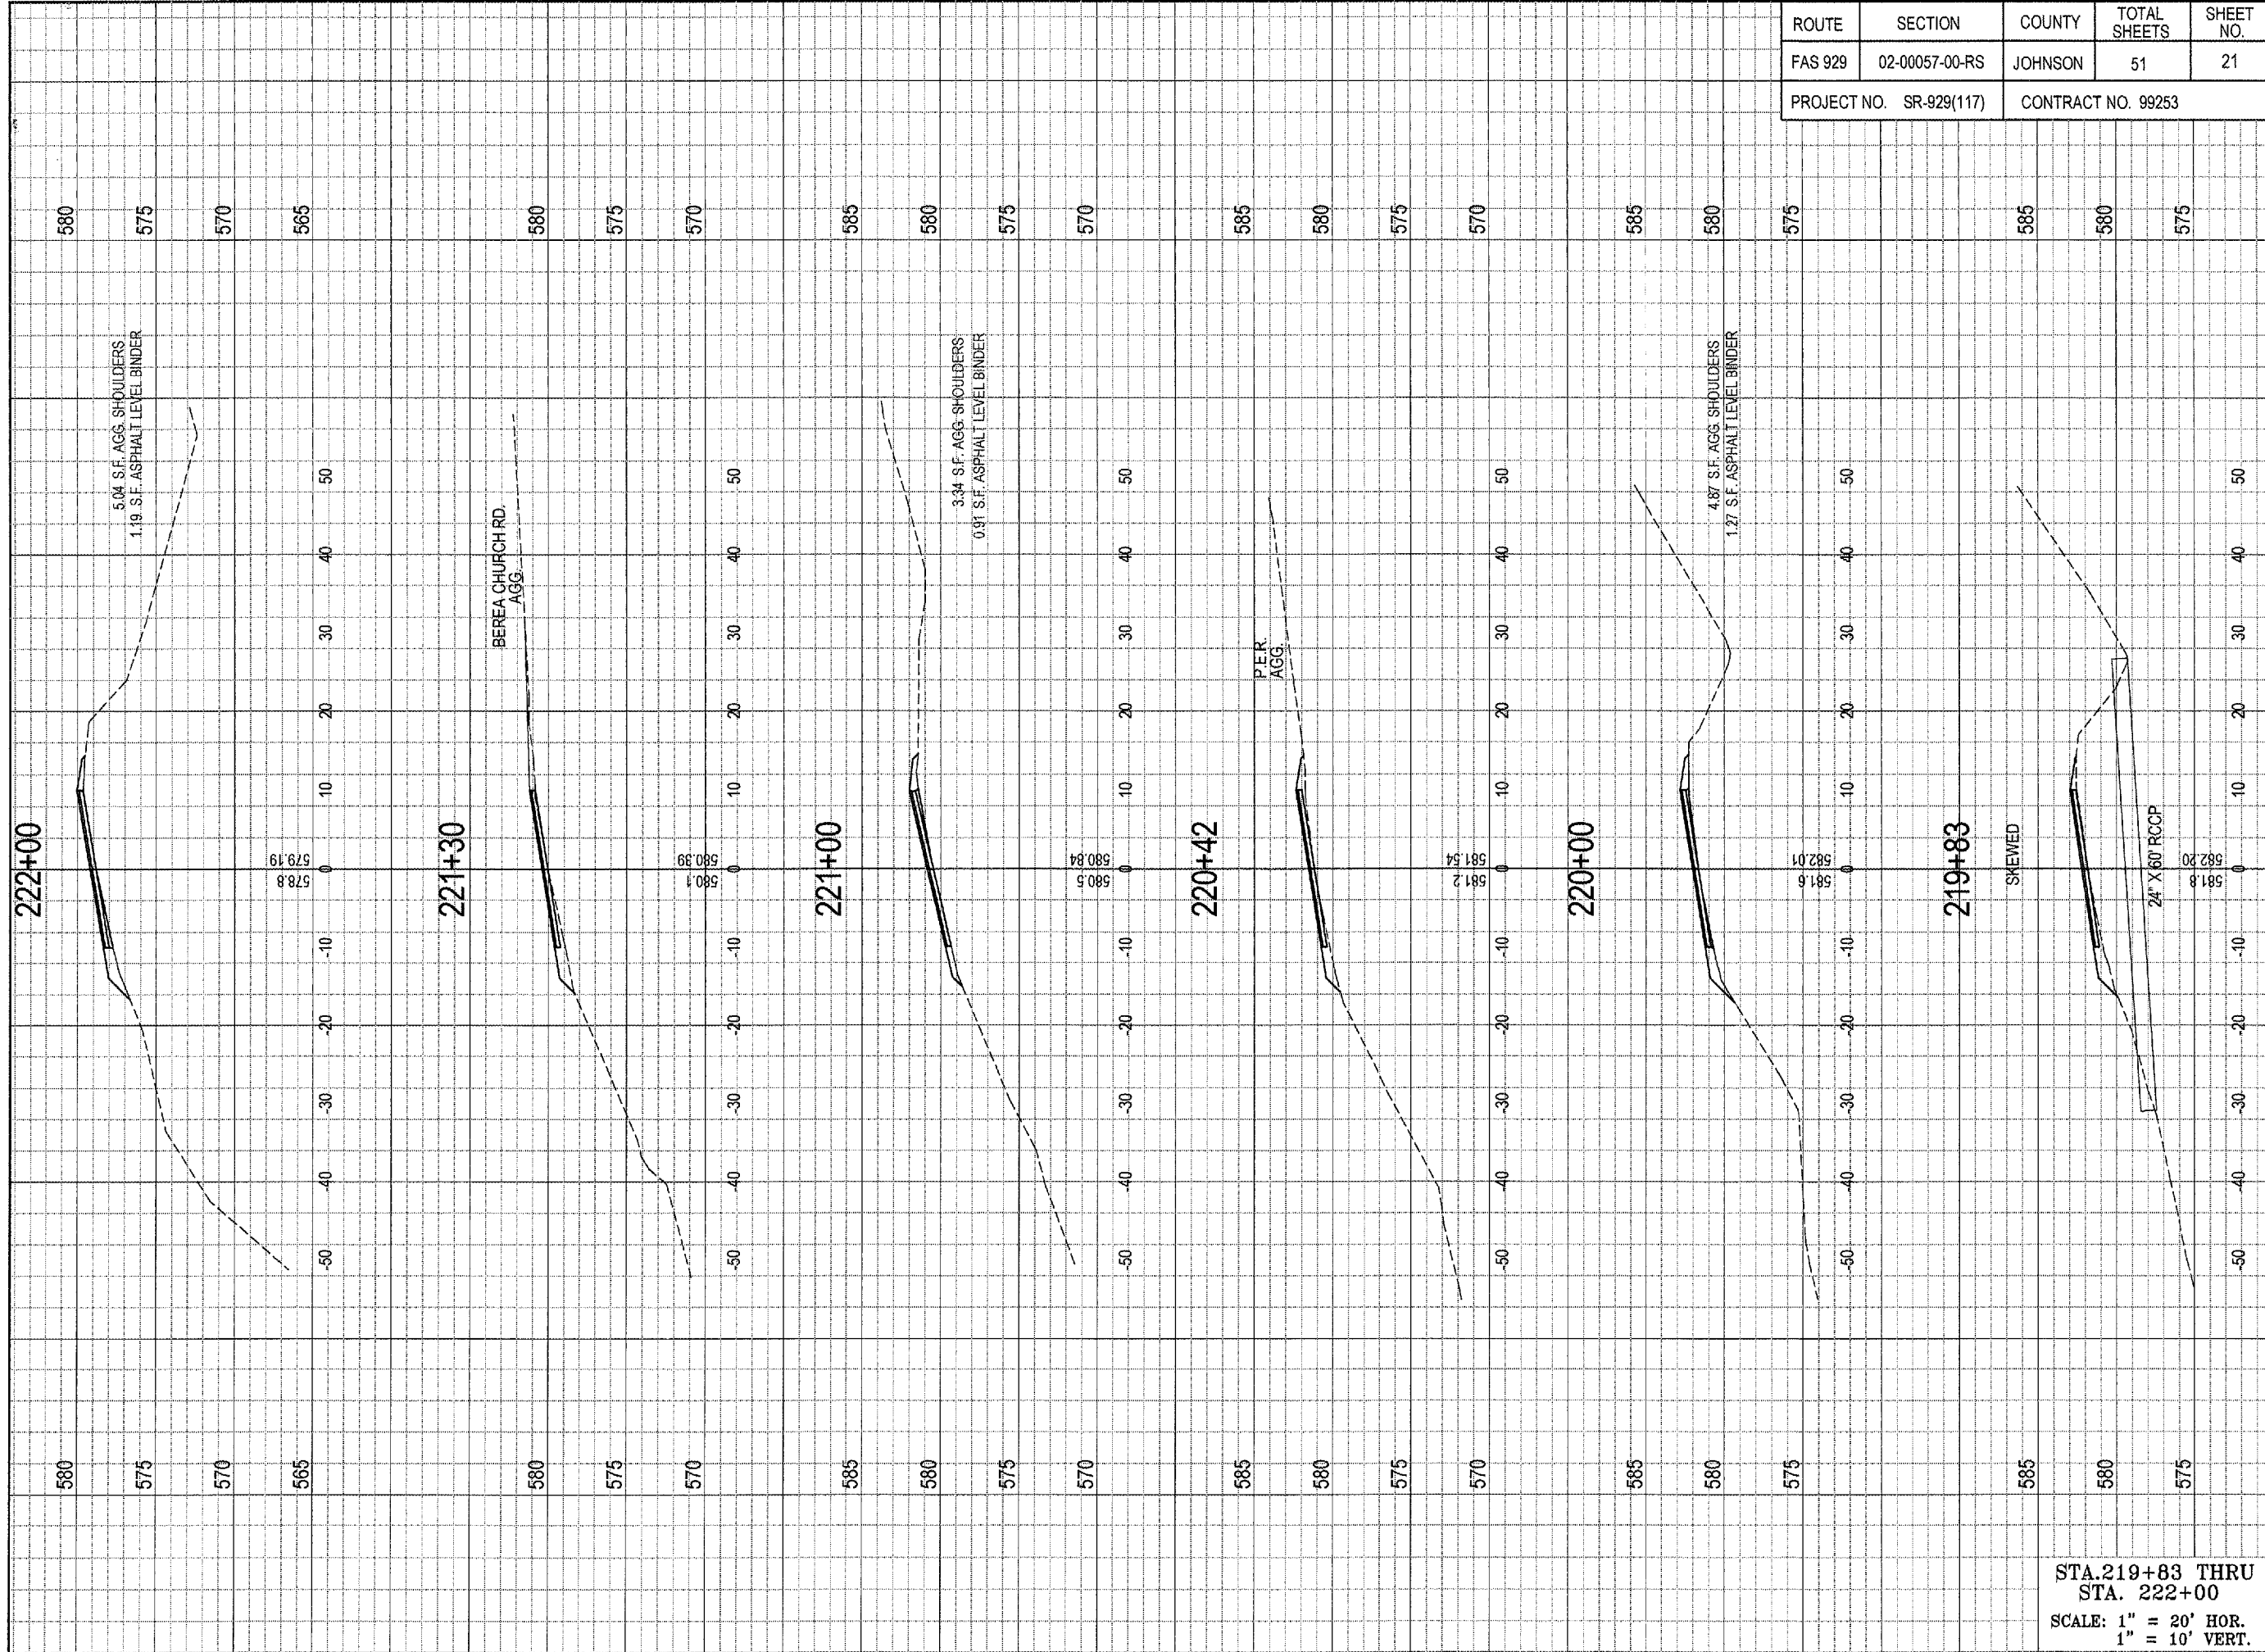SIGNATURE  
 11/30/07  
 LIC. EXP. DATE

**SHAWNEE SURVEY & CONSULTING, INC**

PHONE: (618) 658-6065 FAX: (618) 658-9190  
 P.O. BOX 125  
 104 S. FOURTH STREET  
 VIENNA, IL 62995  
 PLSF NO.: 048-000151 PDF NO.: 104-02344

**JOHNSON COUNTY HIGHWAY DEPARTMENT**  
 P.O. BOX 247  
 VIENNA, IL 62995  
 OLD METROPOLIS ROAD  
 RESURFACING PROJECT  
 FAS ROUTE 929, CH5  
 SECTION 02-00057-00-RS  
 FUNDING OR PROJECT NUMBER

DRAWING INFORMATION


DRAWN BY: DDP  PRELIMINARY  
 DATE: 01-10-06  
 CHECKED BY: MIS  CONSTRUCTION  
 SCALE: 1" = 20'  
 JOB NO.: 2002-032  FINAL / RECORD

DRAWING REVISIONS

REV.	DATE	REVISIONS

STA. 219+83 THRU  
 STA. 222+00  
 SCALE: 1" = 20' HOR.  
 1" = 10' VERT.

SHEET NUMBER  
**21**

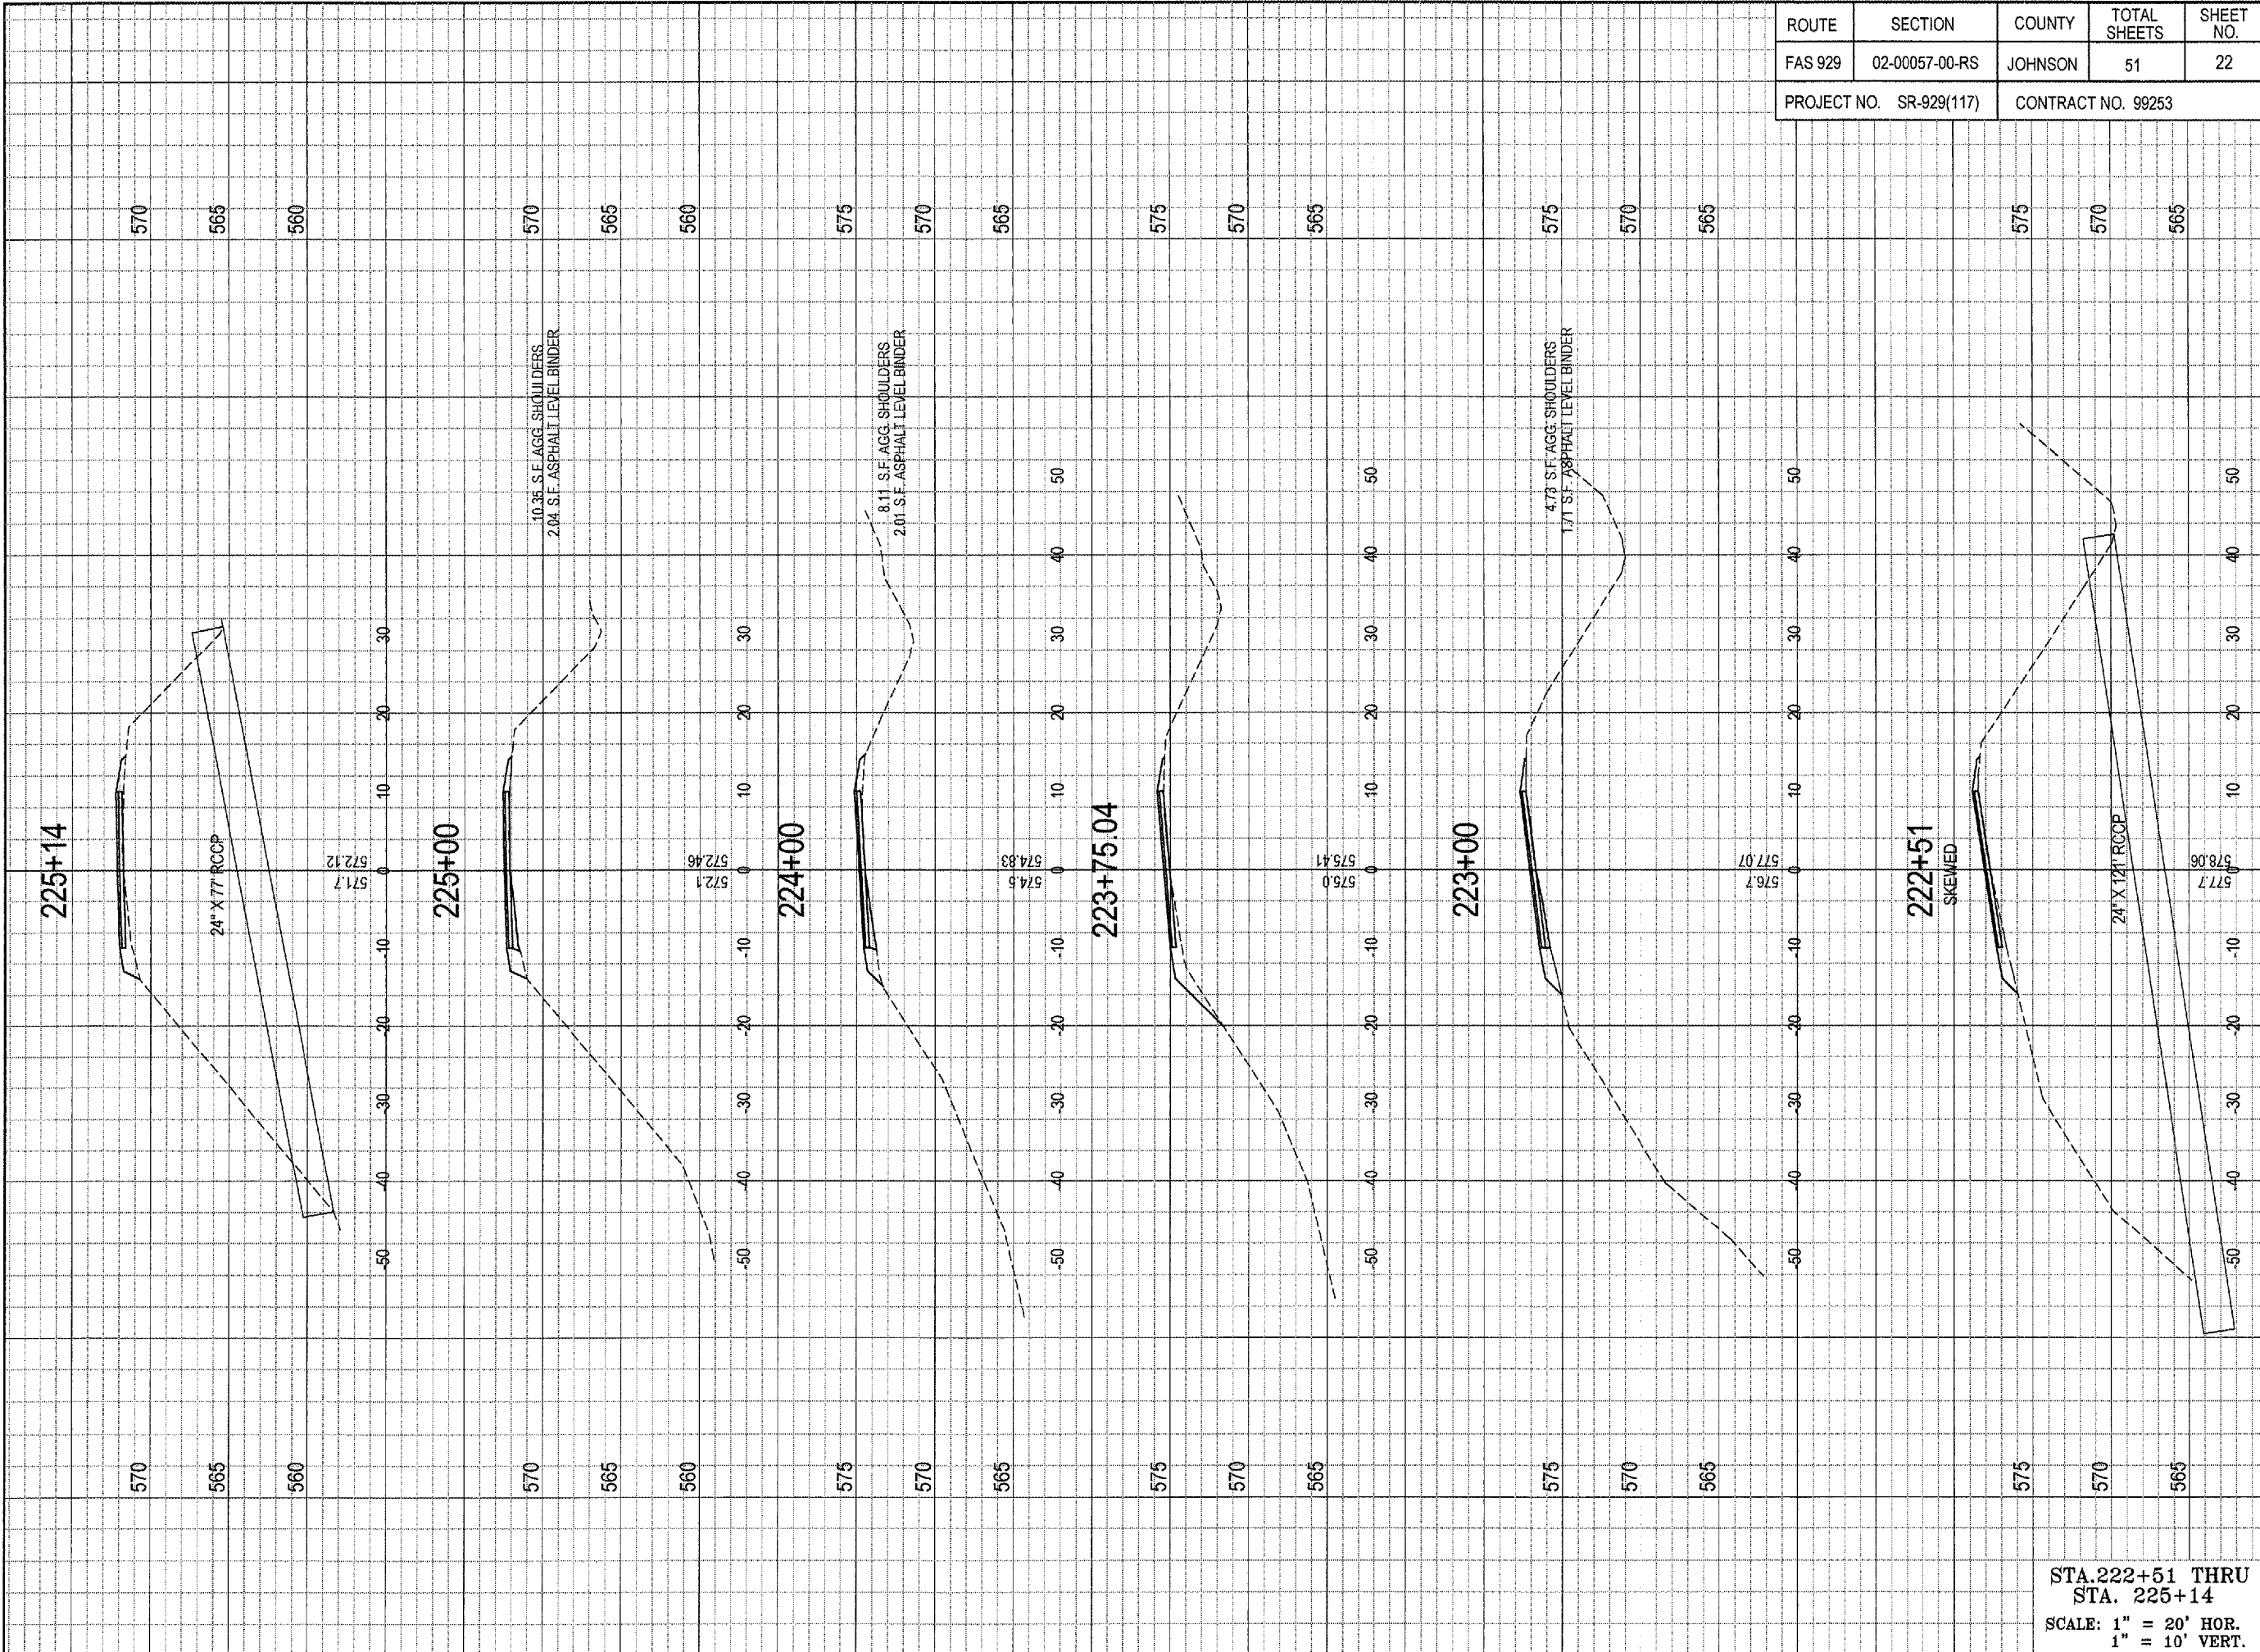

ROUTE	SECTION	COUNTY	TOTAL SHEETS	SHEET NO.
FAS 929	02-00057-00-RS	JOHNSON	51	22
PROJECT NO. SR-929(117)		CONTRACT NO. 99253		

**SHAWNEE SURVEY & CONSULTING, INC**

PHONE: (618) 658-6065 FAX: (618) 658-9190  
 P.O. BOX 125  
 104 S. FOURTH STREET  
 VIENNA, IL 62995  
 PLSF NO.: 048-000151 PDF NO.: 104-02344

**JOHNSON COUNTY HIGHWAY DEPARTMENT**  
 P.O. BOX 247  
 VIENNA, IL 62995  
 OLD METROPOLIS ROAD  
 RESURFACING PROJECT  
 FAS ROUTE 929, CH5  
 SECTION 02-00057-00-RS  
 FUNDING OR PROJECT NUMBER

**DRAWING INFORMATION**

DRAWN BY: DDP  PRELIMINARY  
 DATE: 01-10-06  
 CHECKED BY: MJS  BID / CONSTRUCTION  
 SCALE: 1" = 20'  
 JOB NO.: 2002-032  FINAL / RECORD


**DRAWING REVISIONS**

REV.	DATE	REVISIONS

STA. 222+51 THRU  
 STA. 225+14  
 SCALE: 1" = 20' HOR.  
 1" = 10' VERT.

SHEET NUMBER  
**22**


SIGNATURE  
 11/30/07  
 LIC. EXP. DATE

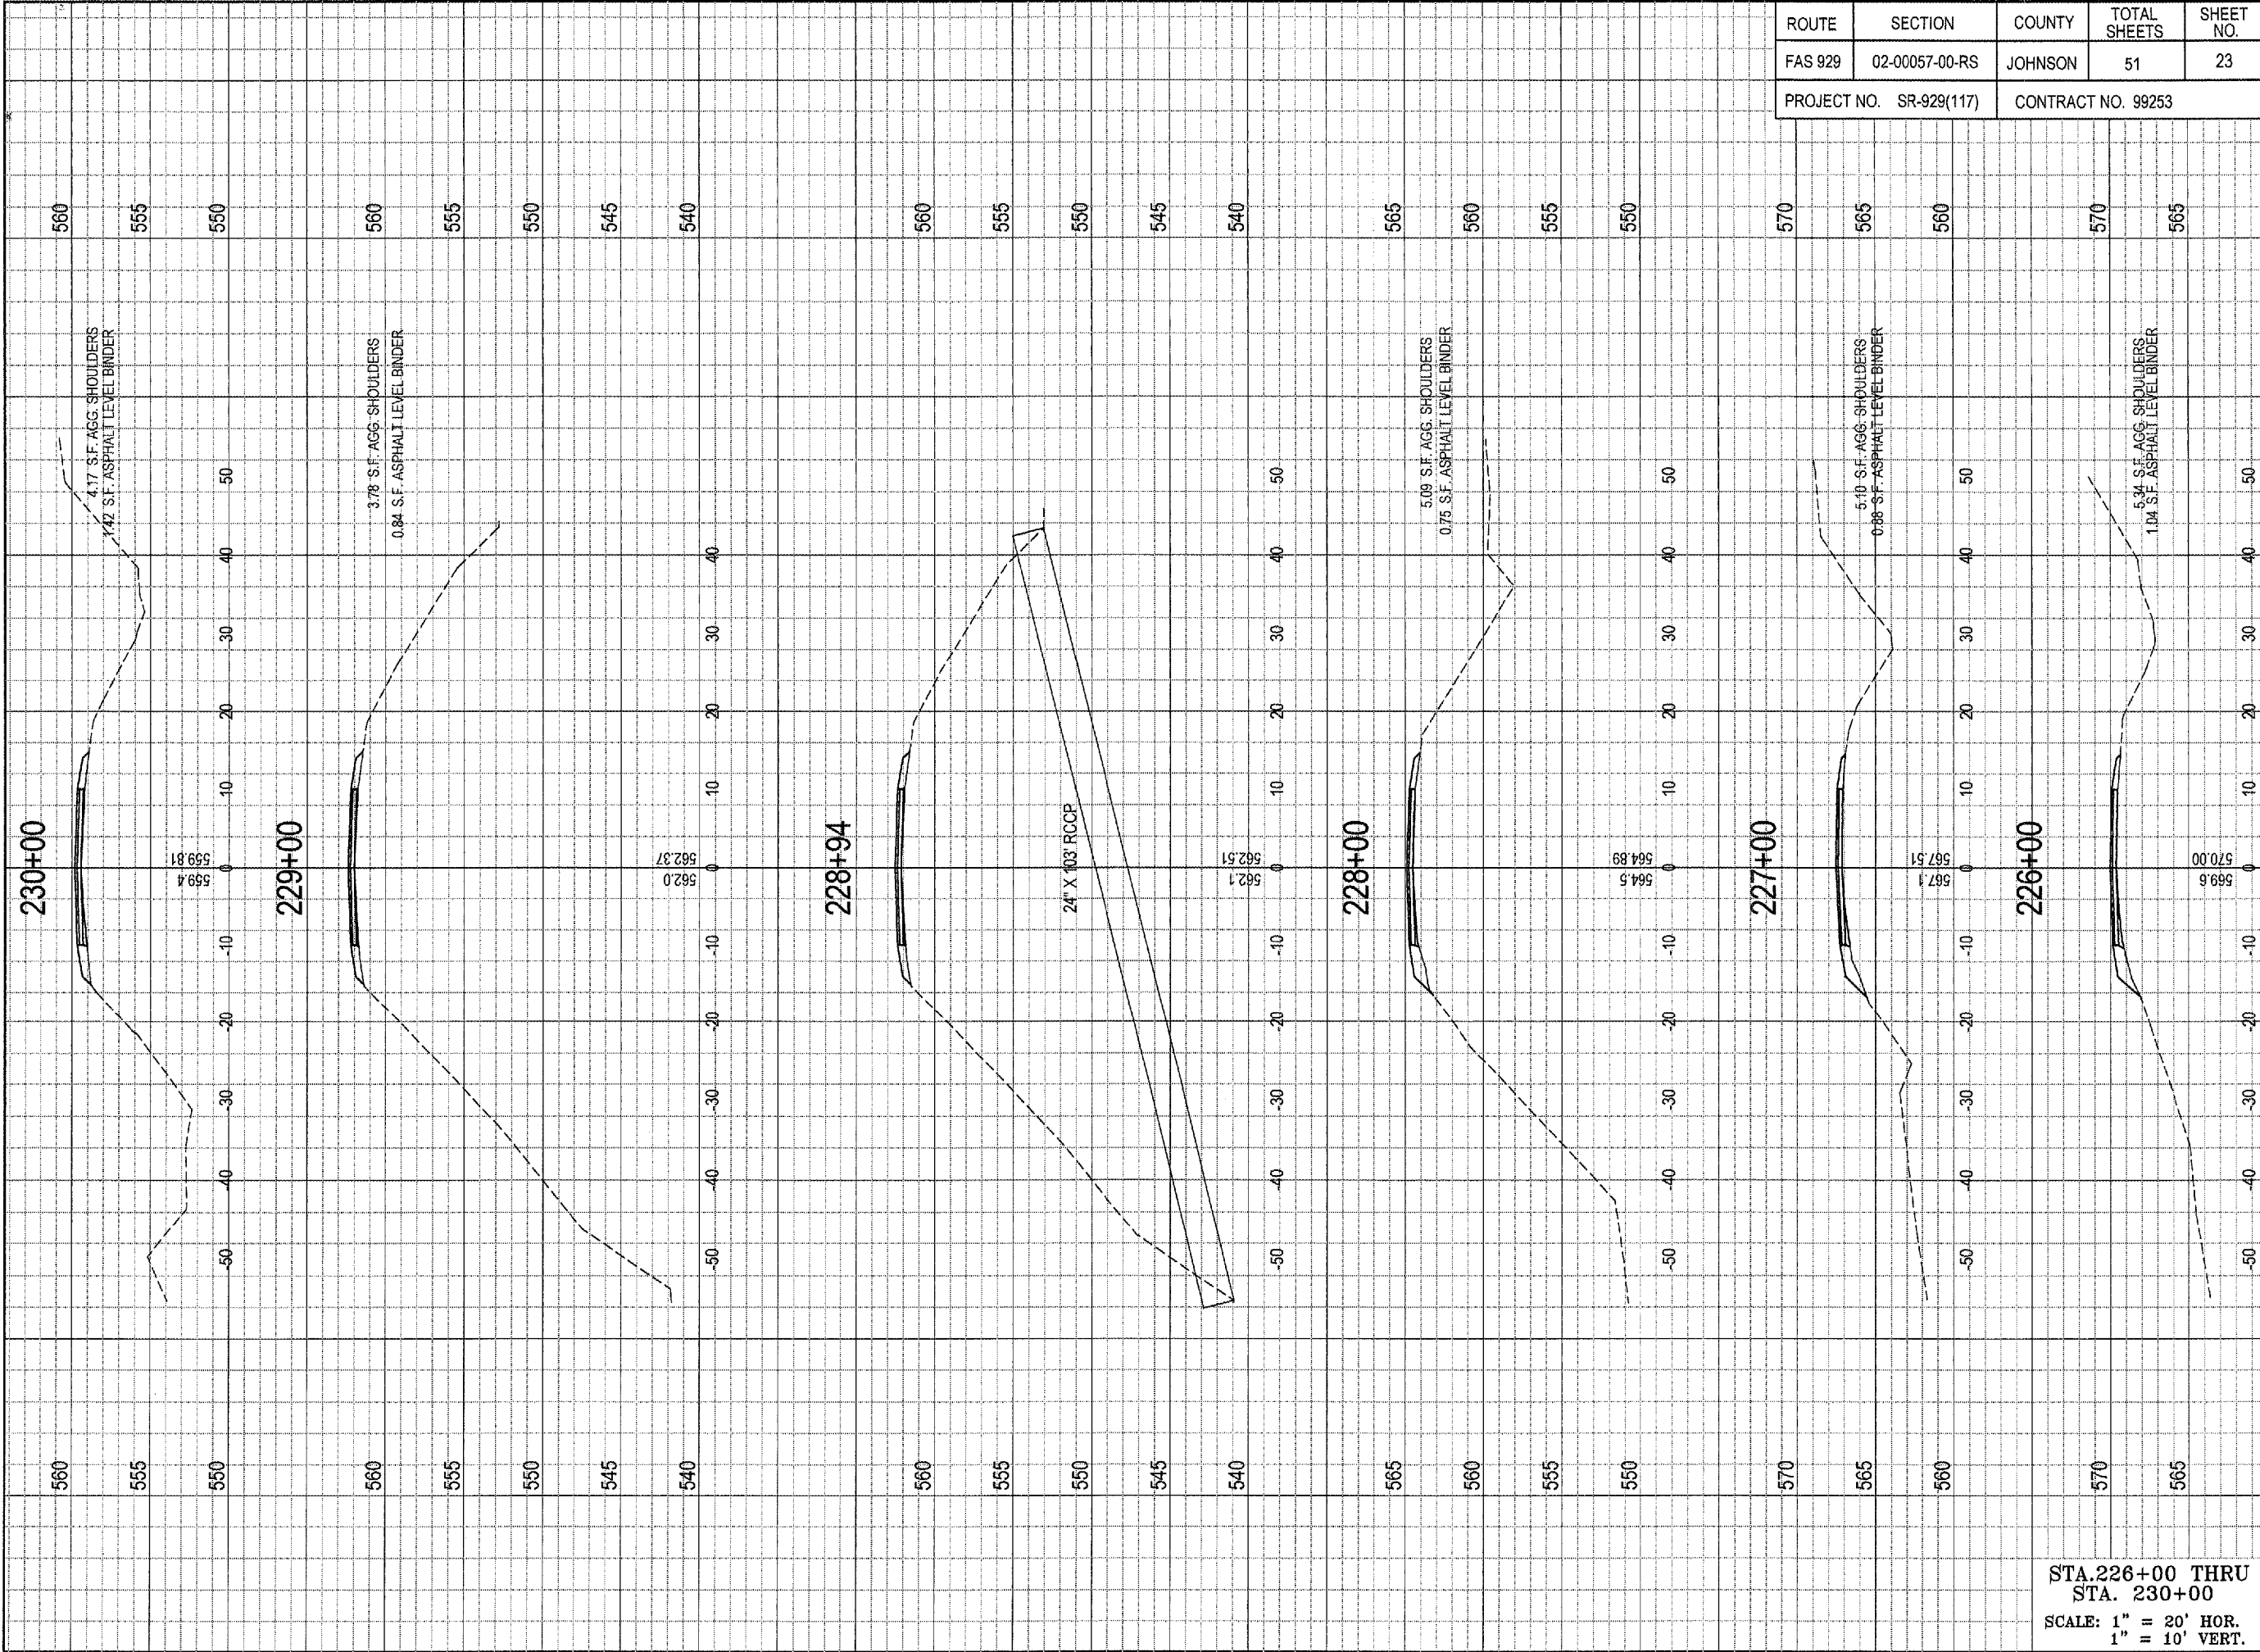

ROUTE	SECTION	COUNTY	TOTAL SHEETS	SHEET NO.
FAS 929	02-00057-00-RS	JOHNSON	51	23
PROJECT NO. SR-929(117)		CONTRACT NO. 99253		

STA. 226+00 THRU  
STA. 230+00  
SCALE: 1" = 20' HOR.  
1" = 10' VERT.

DRAWING INFORMATION DRAWN BY: DDP ■ PRELIMINARY DATE: 01-10-06 CHECKED BY: MIS □ RD / CONSTRUCTION SCALE: 1" = 20' JOB NO.: 2002-032 □ FINAL / RECORD DRAWING REVISIONS REV. DATE REVISIONS		SIGNATURE 11/30/07 LIC. EXP. DATE
JOHNSON COUNTY HIGHWAY DEPARTMENT P.O. BOX 247 VIENNA, IL 62995		SHAWNEE SURVEY & CONSULTING, INC. PHONE: (618) 658-6065 FAX: (618) 658-9190 P.O. BOX 125 104 S. FOURTH STREET VIENNA, IL 62995
OLD METROPOLIS ROAD RESURFACING PROJECT FAS ROUTE 929, CH5 SECTION 02-00057-00-RS FUNDING OR PROJECT NUMBER		PLSF NO.: 048-000151 PDF NO.: 104-02344
SHEET NUMBER 23		

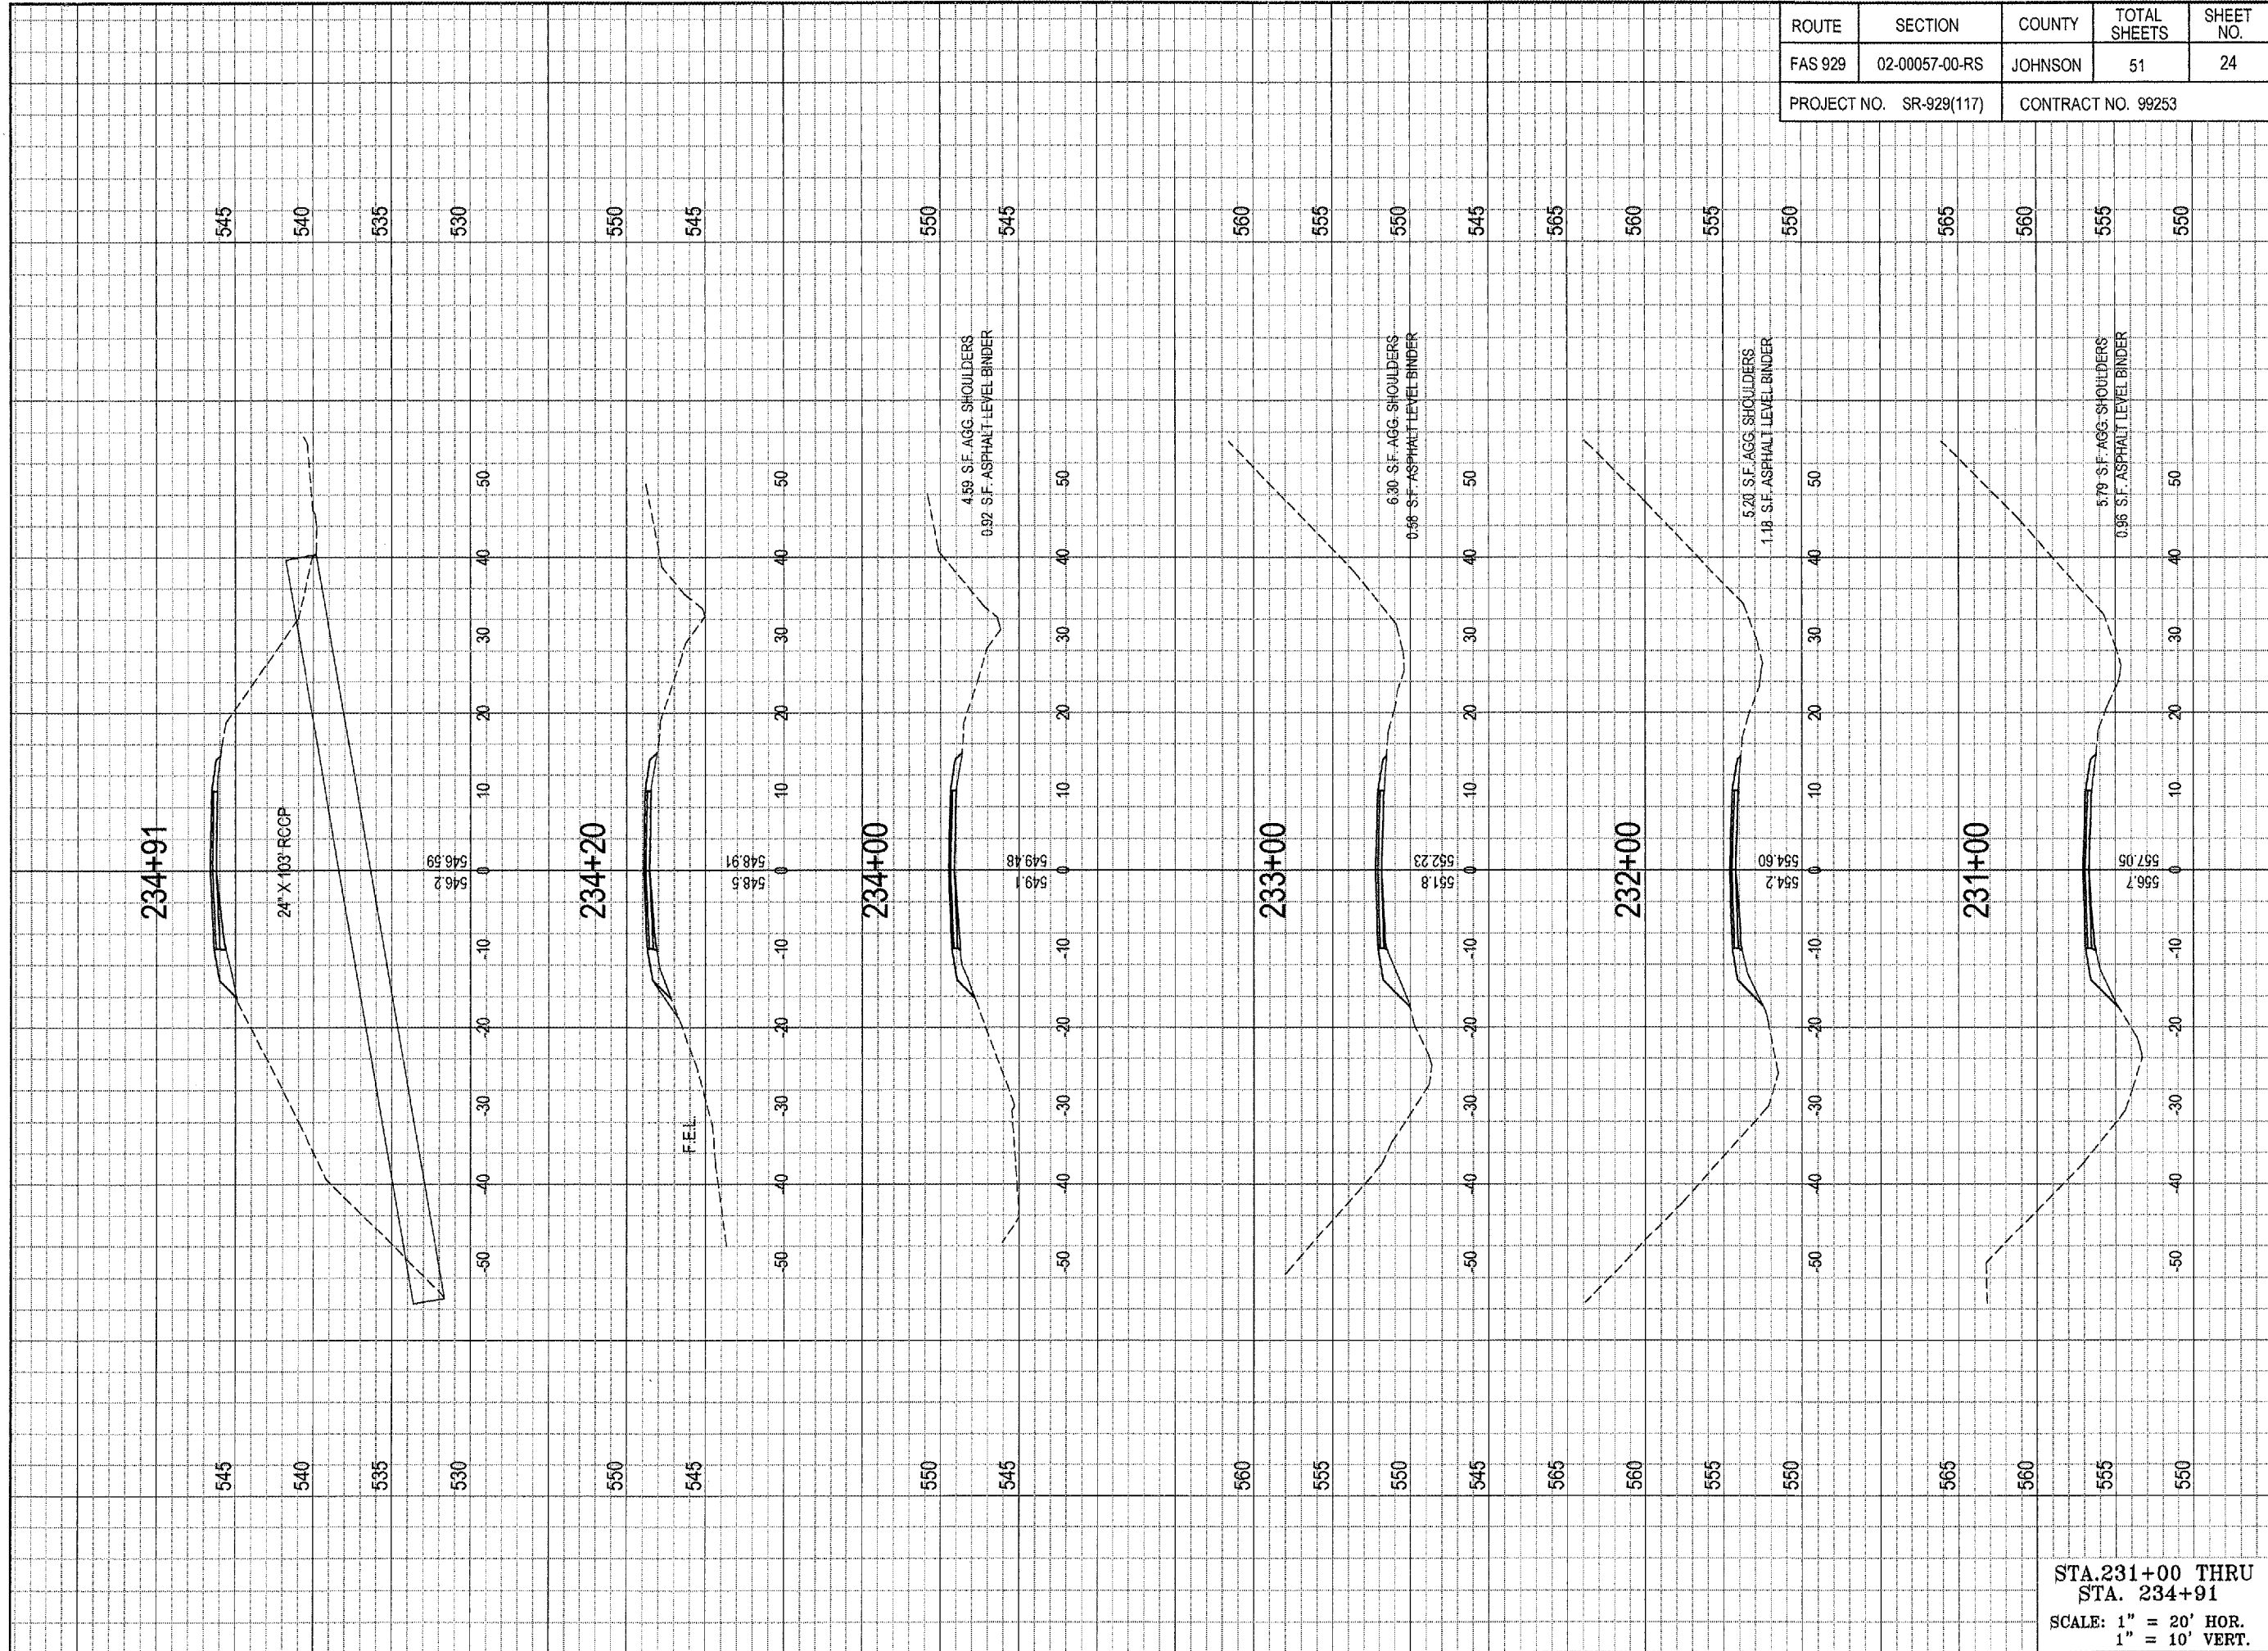

ROUTE	SECTION	COUNTY	TOTAL SHEETS	SHEET NO.
FAS 929	02-00057-00-RS	JOHNSON	51	24
PROJECT NO. SR-929(117)		CONTRACT NO. 99253		

**SHAWNEE SURVEY & CONSULTING, INC**

PHONE: (618) 658-6065 FAX: (618) 658-9190  
 P.O. BOX 125  
 104 S. FOURTH STREET  
 VIENNA, IL 62995

PLS NO.: 048-000151 PDF NO.: 104-02344

**JOHNSON COUNTY HIGHWAY DEPARTMENT**

P.O. BOX 247  
 VIENNA, IL 62995

OLD METROPOLIS ROAD  
 RESURFACING PROJECT  
 FAS ROUTE 929, CH5  
 SECTION 02-00057-00-RS

FUNDING OR PROJECT NUMBER

DRAWING INFORMATION

DRAWN BY: DDP  PRELIMINARY  
 DATE: 01-10-06  
 CHECKED BY: MSL  BID CONSTRUCTION  
 SCALE: 1" = 20'  
 JOB NO.: 2002-032  FINAL / RECORDED


REV.	DATE	REVISIONS

STA. 231+00 THRU STA. 234+91  
 SCALE: 1" = 20' HOR.  
 1" = 10' VERT.

SHEET NUMBER  
**24**


SIGNATURE  
 11/30/07  
 LIC. EXP. DATE



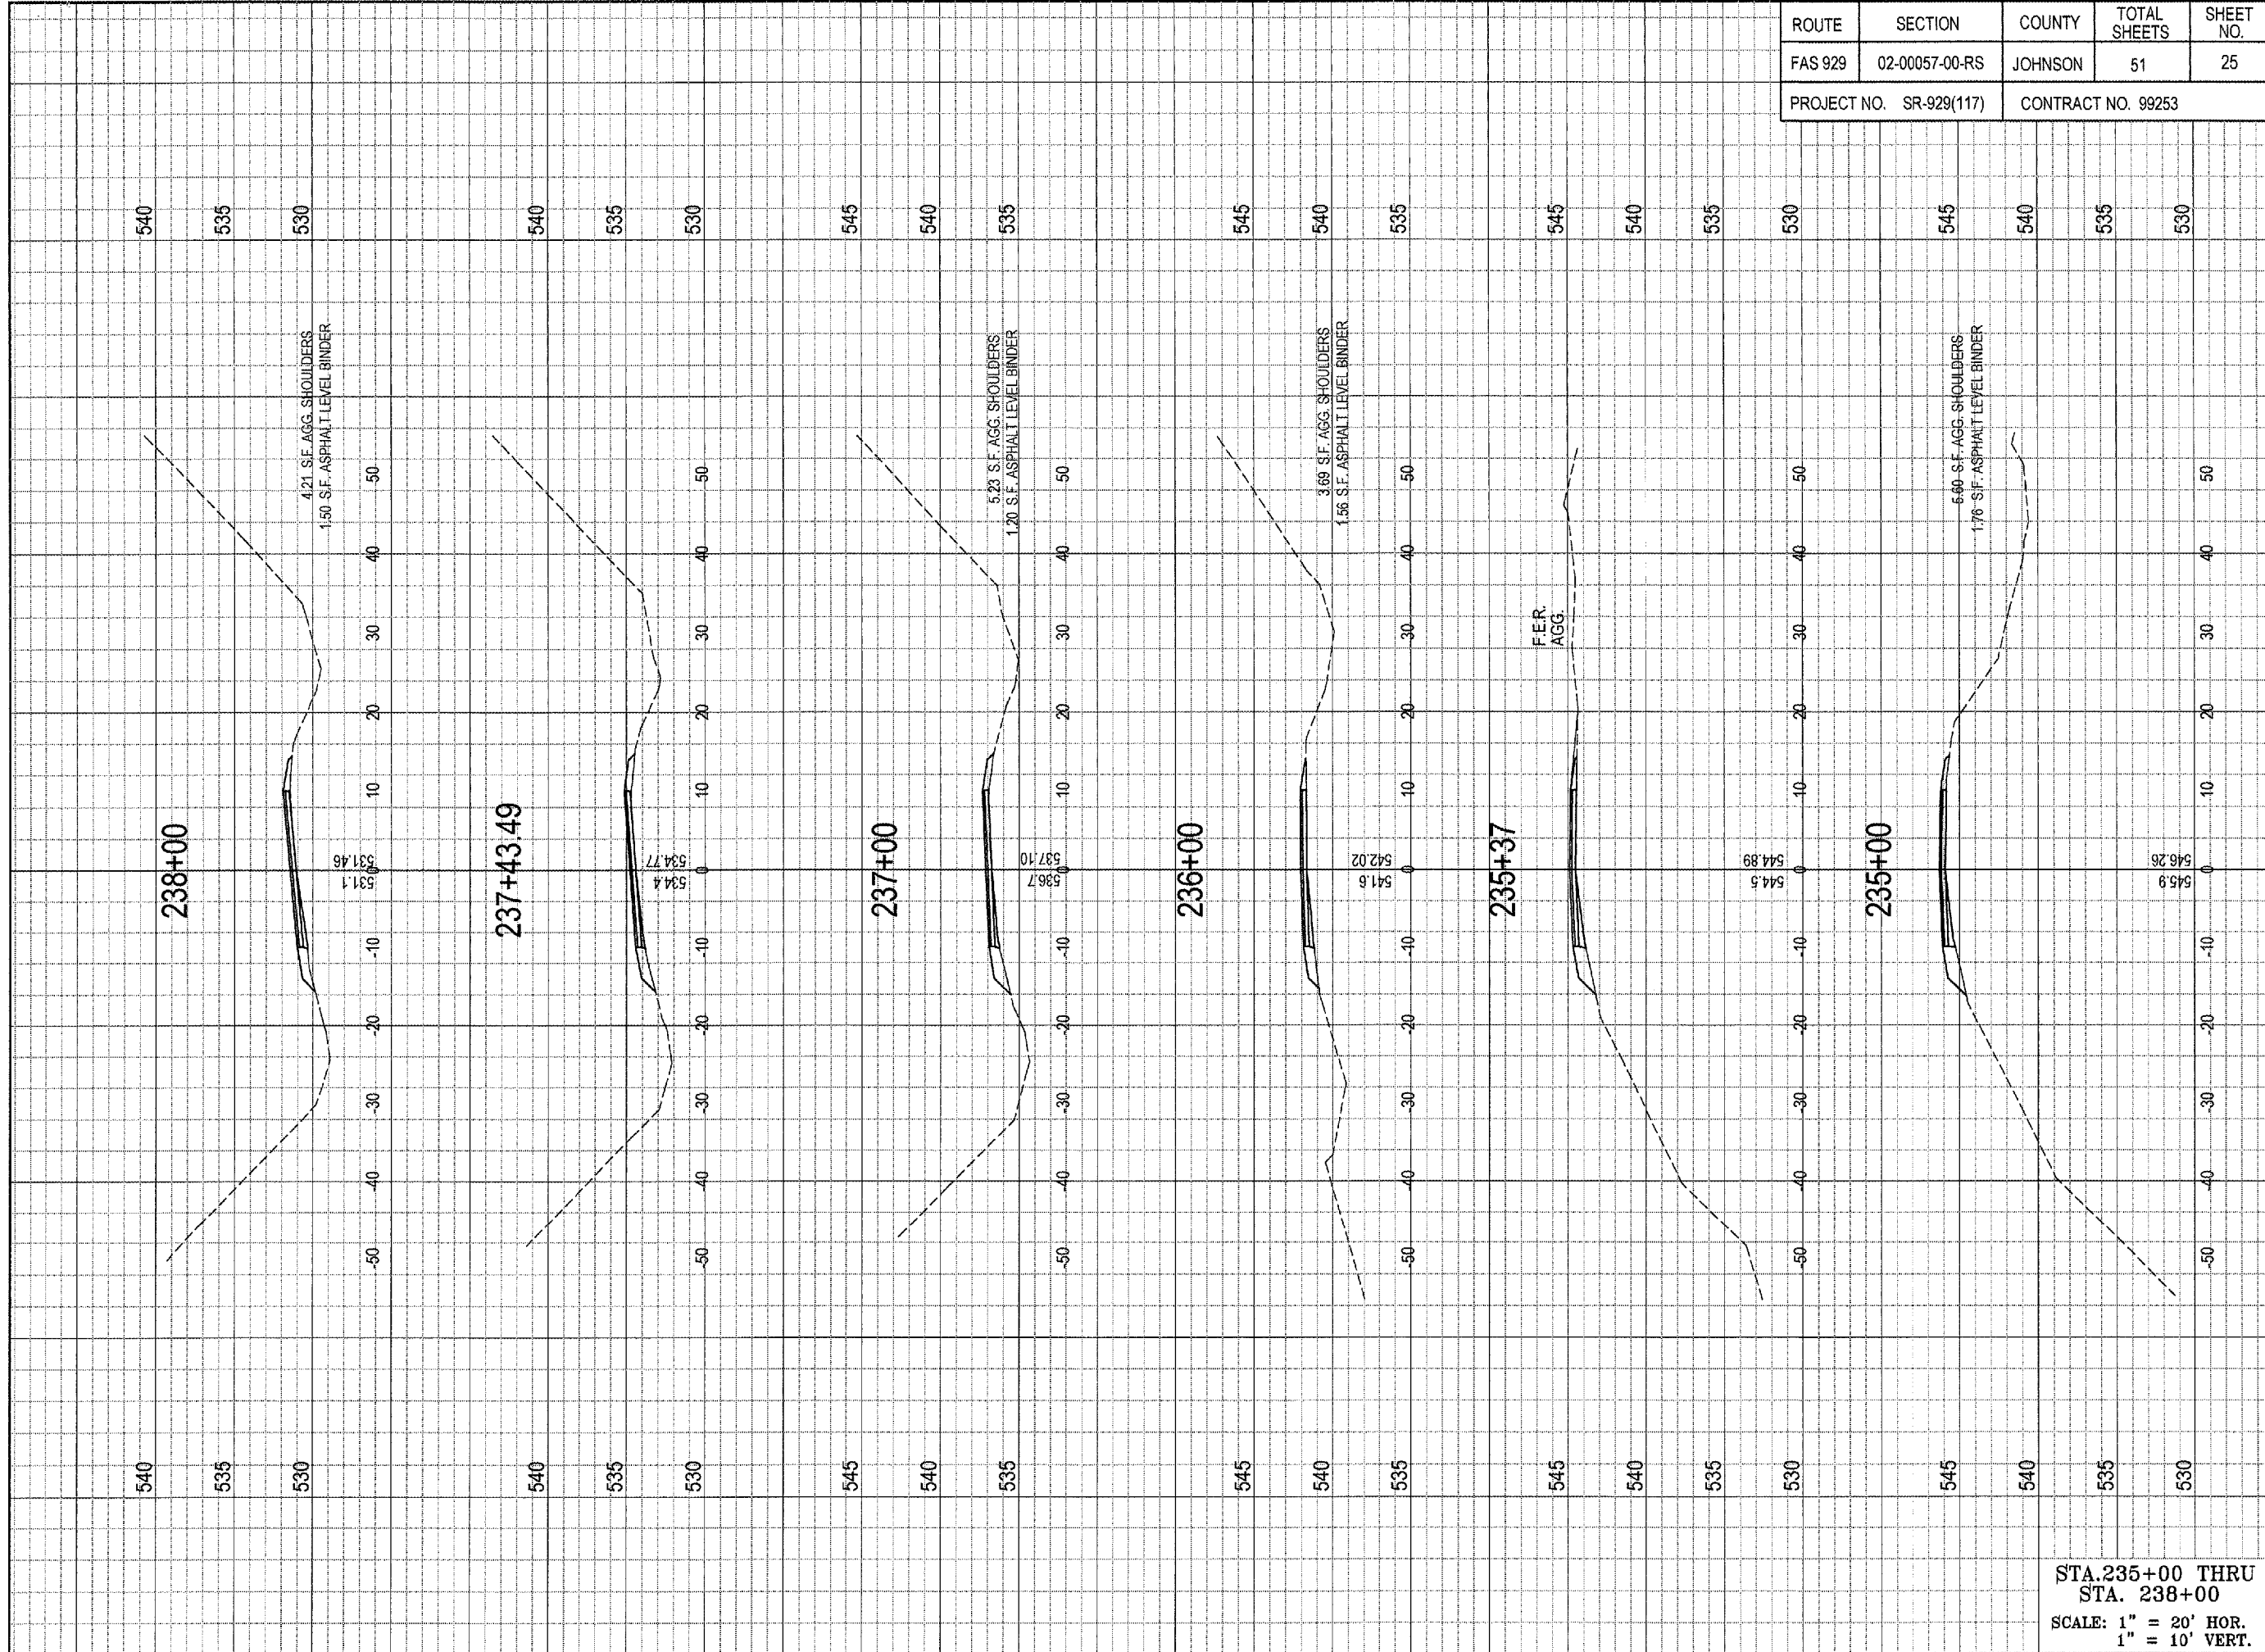

ROUTE	SECTION	COUNTY	TOTAL SHEETS	SHEET NO.
FAS 929	02-00057-00-RS	JOHNSON	51	25
PROJECT NO. SR-929(117)		CONTRACT NO. 99253		

<p><b>DRAWING INFORMATION</b></p> <p>DRAWN BY: DDP <input checked="" type="checkbox"/> PRELIMINARY</p> <p>DATE: 01-10-06</p> <p>CHECKED BY: MIS <input type="checkbox"/> RD / CONSTRUCTION</p> <p>SCALE: 1" = 20'</p> <p>JOB NO.: 2002-092 <input type="checkbox"/> FINAL / RECORDED</p> <p>DRAWING REVISIONS</p> <table border="1" style="width: 100%; border-collapse: collapse;"> <tr> <th>REV.</th> <th>DATE</th> <th>REVISIONS</th> </tr> <tr><td> </td><td> </td><td> </td></tr> <tr><td> </td><td> </td><td> </td></tr> <tr><td> </td><td> </td><td> </td></tr> <tr><td> </td><td> </td><td> </td></tr> </table>	REV.	DATE	REVISIONS													<p>JOHNSON COUNTY HIGHWAY DEPARTMENT</p> <p>P.O. BOX 247 VIENNA, IL 62995</p> <p>OLD METROPOLIS ROAD RESURFACING PROJECT FAS ROUTE 929, CHS SECTION 02-00057-00-RS</p> <p>FUNDING OR PROJECT NUMBER</p>	<p style="text-align: right;">SIGNATURE 11/30/07 LIC. EXP. DATE</p> <p style="text-align: center;"><b>SS CI</b></p> <p>PHONE: (618) 658-6065    FAX: (618) 658-9190</p> <p>P.O. BOX 125 104 S. FOURTH STREET VIENNA, IL 62995</p> <p>PLSF NO.: 048-000151    PDF NO.: 104-02344</p>
REV.	DATE	REVISIONS															
<p>STA. 235+00 THRU STA. 238+00</p> <p>SCALE: 1" = 20' HOR. 1" = 10' VERT.</p>		<p>SHEET NUMBER</p> <p style="font-size: 2em;"><b>25</b></p>															

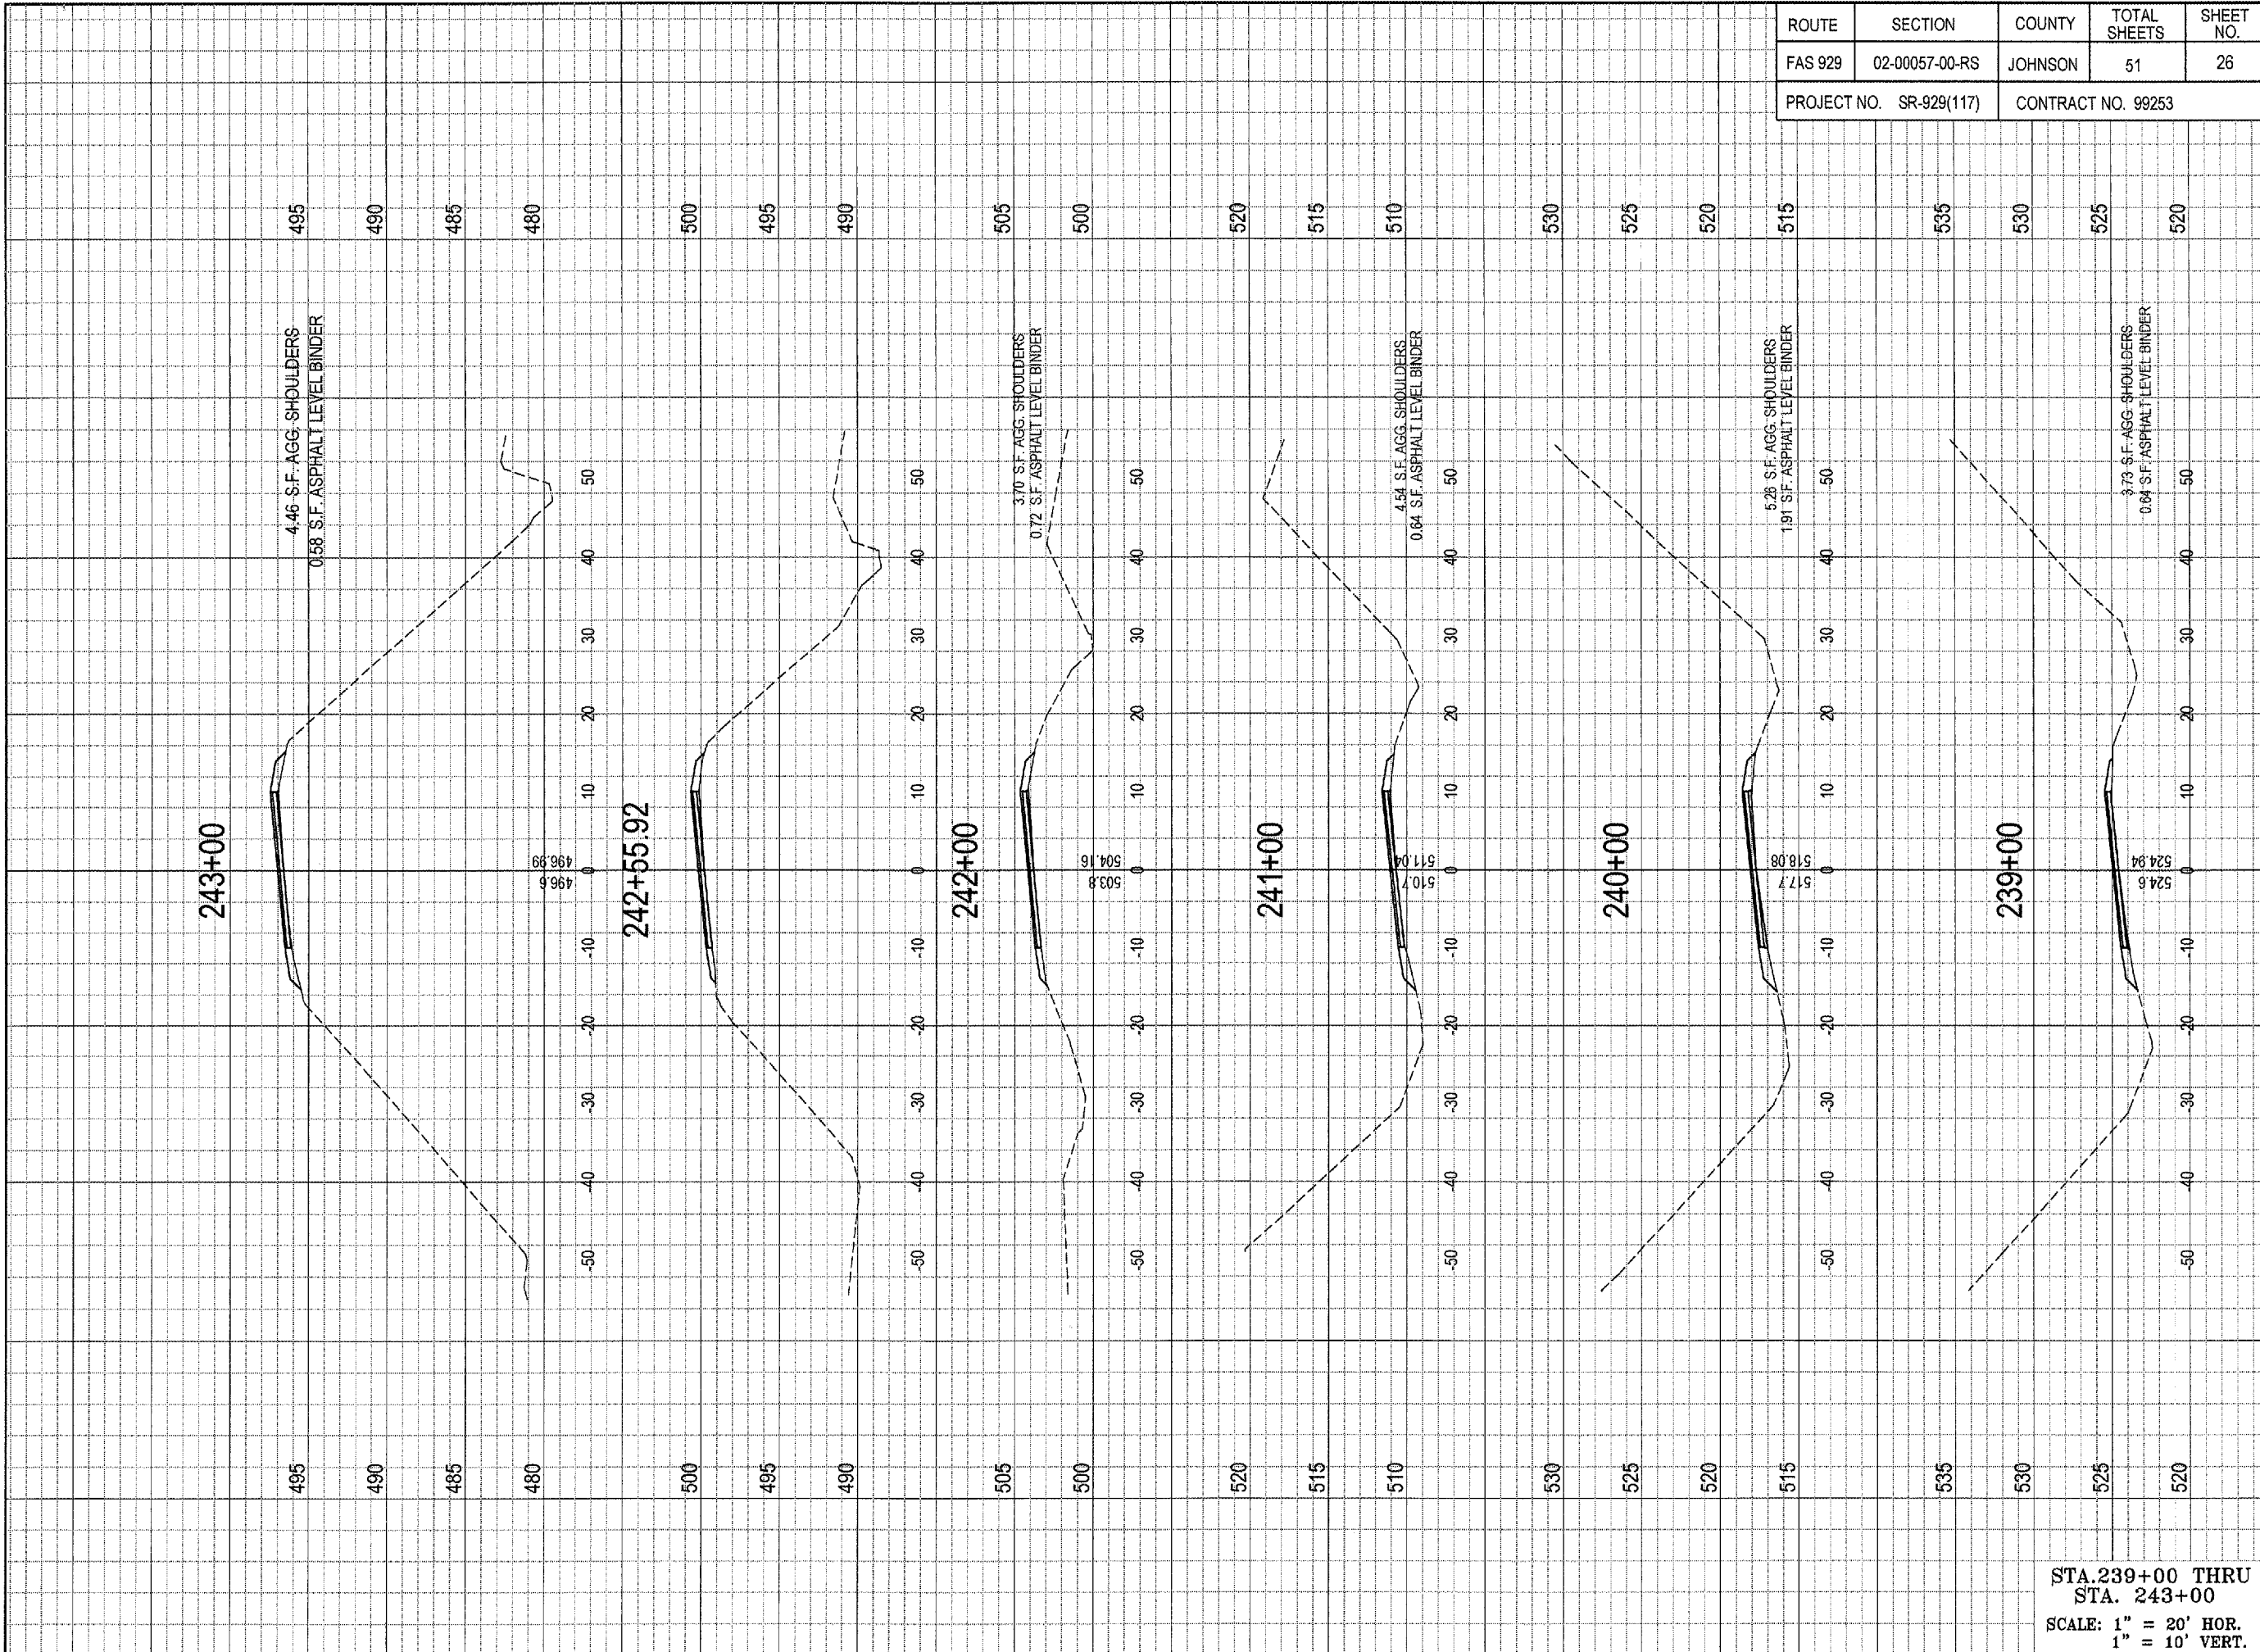

ROUTE	SECTION	COUNTY	TOTAL SHEETS	SHEET NO.
FAS 929	02-00057-00-RS	JOHNSON	51	26
PROJECT NO. SR-929(117)		CONTRACT NO. 99253		

SIGNATURE  
 11/30/07  
 LIC. EXP. DATE

**SS CI**

PHONE: (618) 658-6065 FAX: (618) 658-9190  
 P.O. BOX 125  
 104 S. FOURTH STREET  
 VIENNA, IL 62995

PLSF NO.: 048-000151 PDF NO.: 104-02344

JOHNSON COUNTY  
 HIGHWAY DEPARTMENT  
 P.O. BOX 247  
 VIENNA, IL 62995

OLD METROPOLIS ROAD  
 RESURFACING PROJECT  
 FAS ROUTE 929, CH5  
 SECTION 02-00057-00-RS

FUNDING OR PROJECT NUMBER

DRAWING INFORMATION

DRAWN BY: DDP  PRELIMINARY

DATE: 01-10-06

CHECKED BY: MLS  HD / CONSTRUCTION


SCALE: 1" = 20'

JOB NO.: 2002-032  FINAL / RECORD

DRAWING REVISIONS

REV.	DATE	REVISIONS

STA. 239+00 THRU  
 STA. 243+00  
 SCALE: 1" = 20' HOR.  
 1" = 10' VERT.

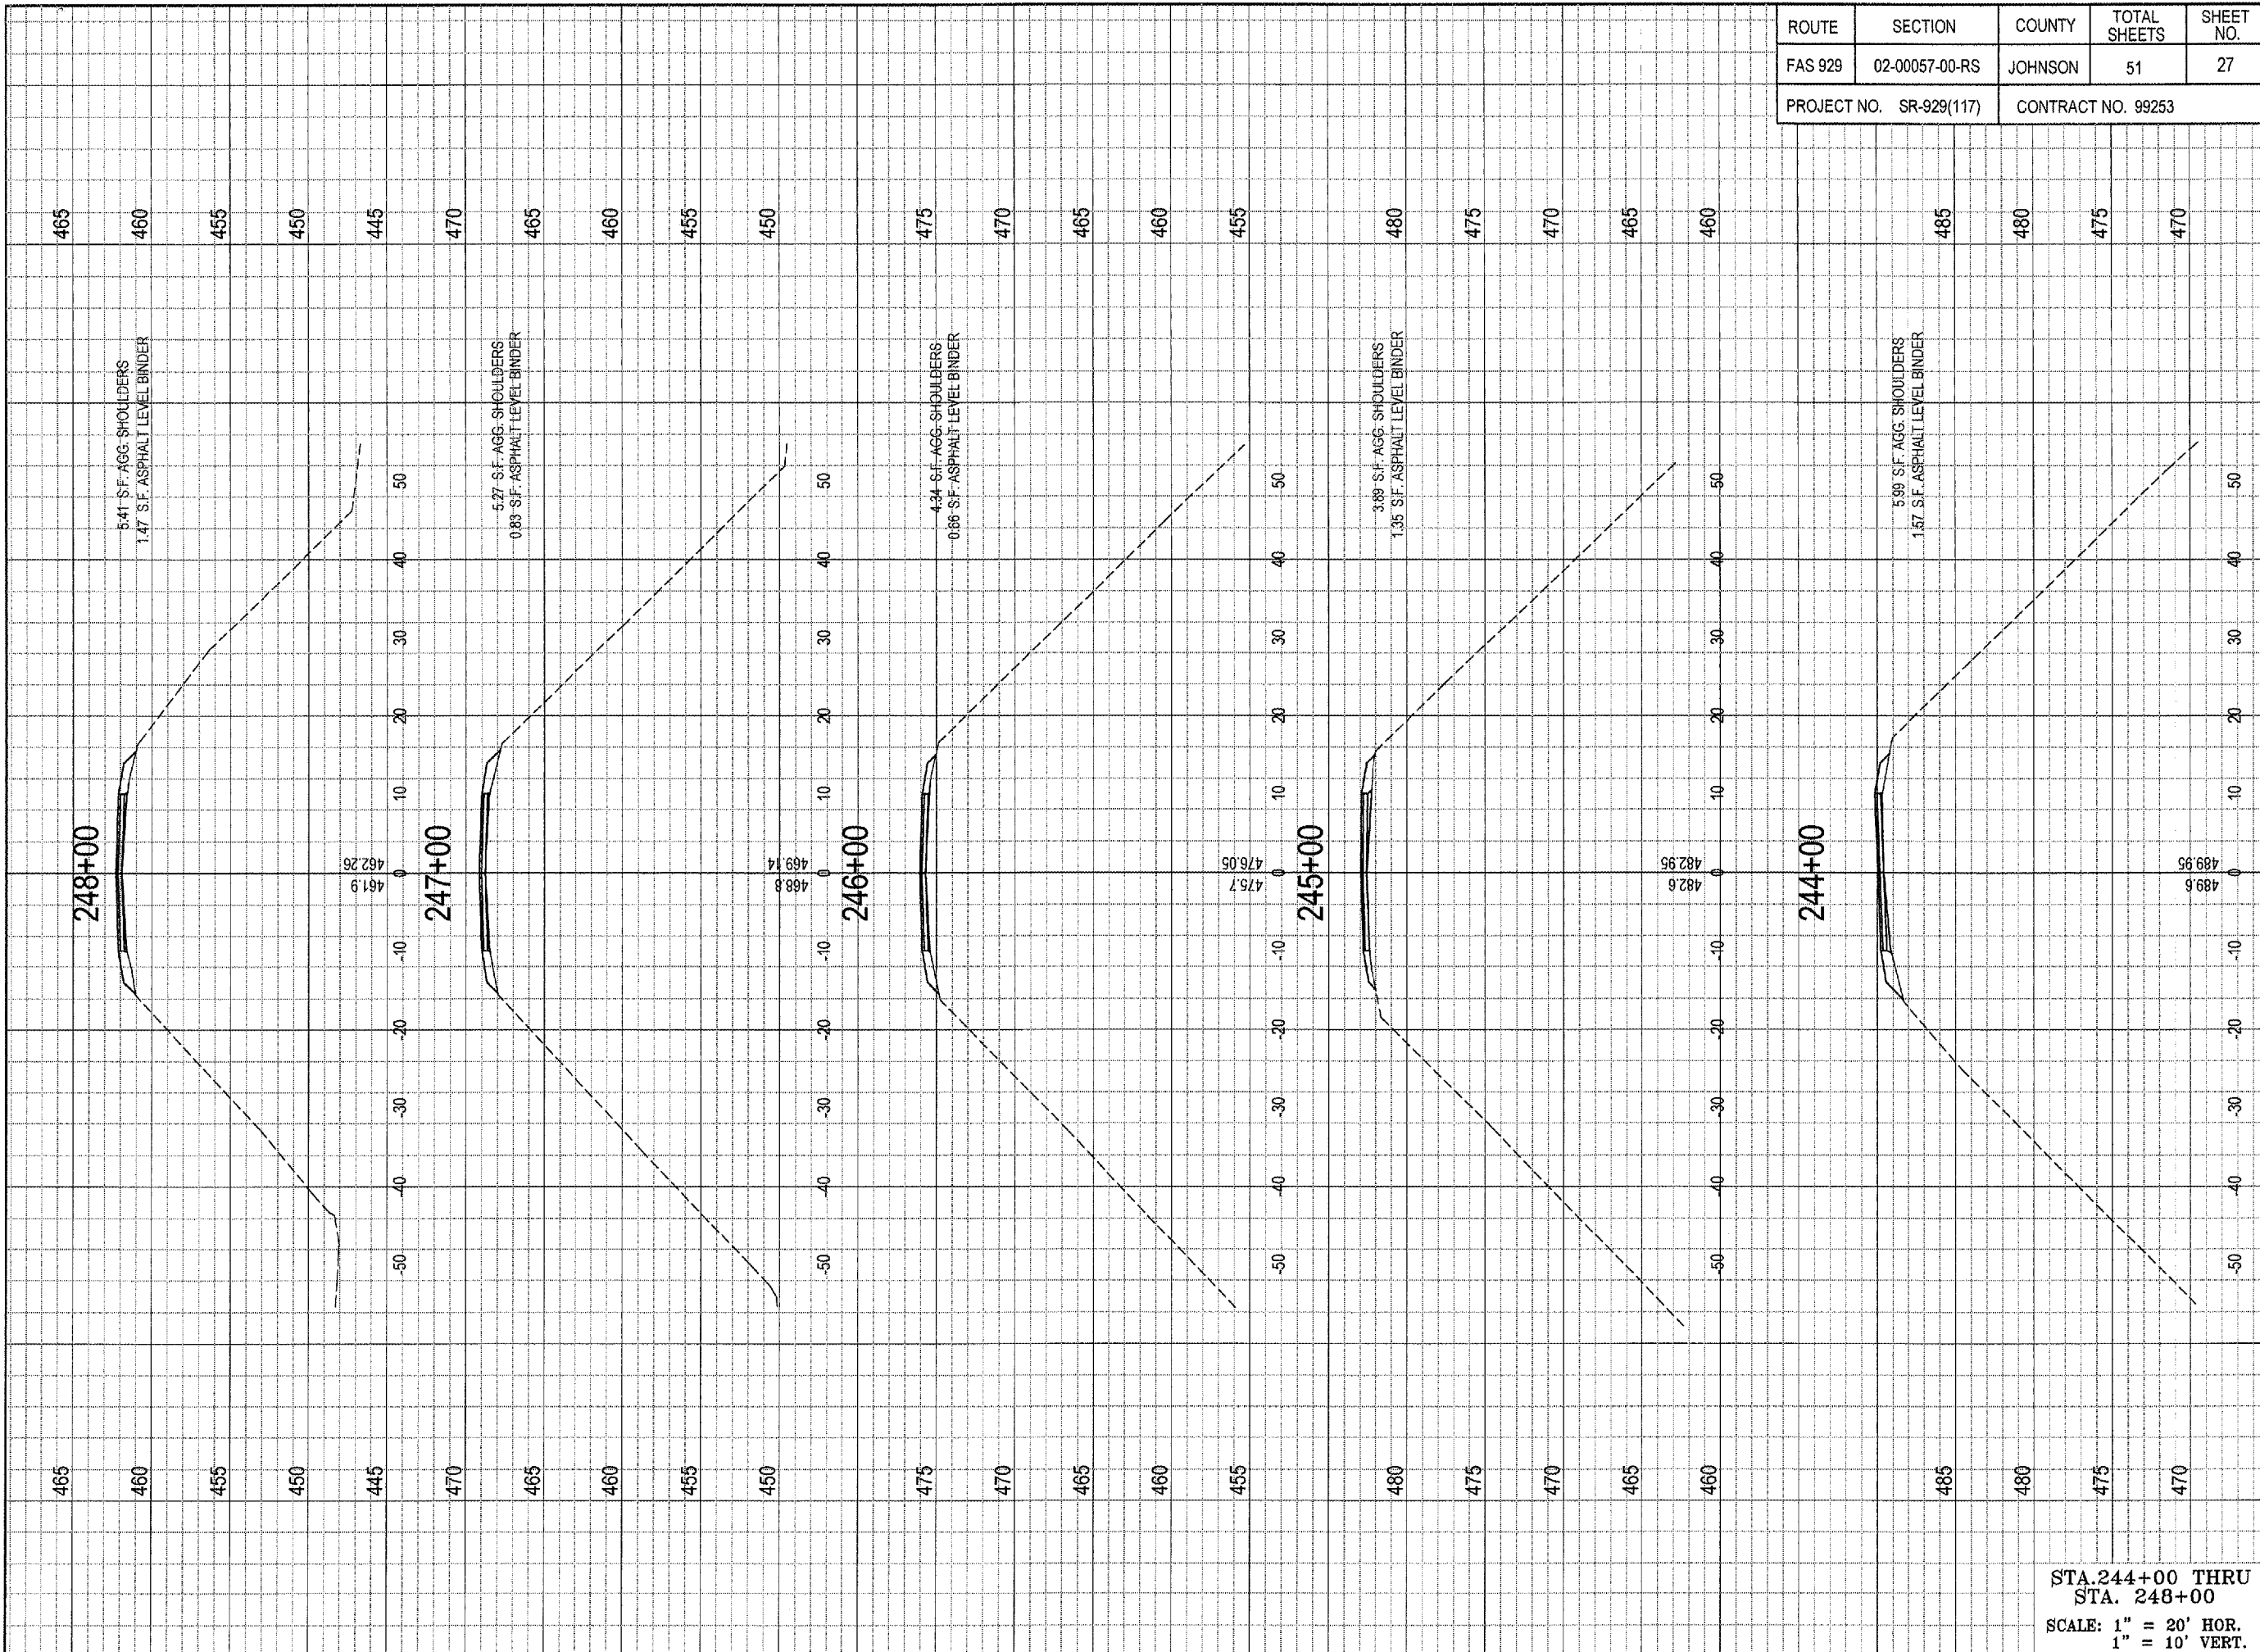

ROUTE	SECTION	COUNTY	TOTAL SHEETS	SHEET NO.
FAS 929	02-00057-00-RS	JOHNSON	51	27
PROJECT NO. SR-929(117)		CONTRACT NO. 99253		


STA. 244+00 THRU  
STA. 248+00  
SCALE: 1" = 20' HOR.  
1" = 10' VERT.

DRAWING INFORMATION	
DRAWN BY: DDP	<input checked="" type="checkbox"/> PRELIMINARY
DATE: 01-10-06	<input type="checkbox"/> BID / CONSTRUCTION
CHECKED BY: MLS	<input type="checkbox"/> FINAL / RECORD
SCALE: 1" = 20'	
JOB NO.: 2002-052	
DRAWING REVISIONS	
REV.	DATE


JOHNSON COUNTY  
HIGHWAY DEPARTMENT  
P.O. BOX 247  
VIENNA, IL 62995  
OLD METROPOLIS ROAD  
RESURFACING PROJECT  
FAS ROUTE 929, CHS  
SECTION 02-00057-00-RS  
FUNDING OR PROJECT NUMBER

SHAWNEE SURVEY &  
CONSULTING, INC  
PHONE: (618) 658-6065 FAX: (618) 658-9190  
P.O. BOX 125  
104 S. FOURTH STREET  
VIENNA, IL 62995  
PLS# NO.: 048-000151 PDF NO.: 104-02844

SIGNATURE  
11/30/07  
LIC. EXP. DATE

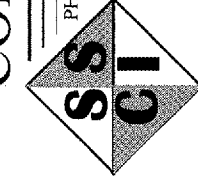


SHEET NUMBER  
27

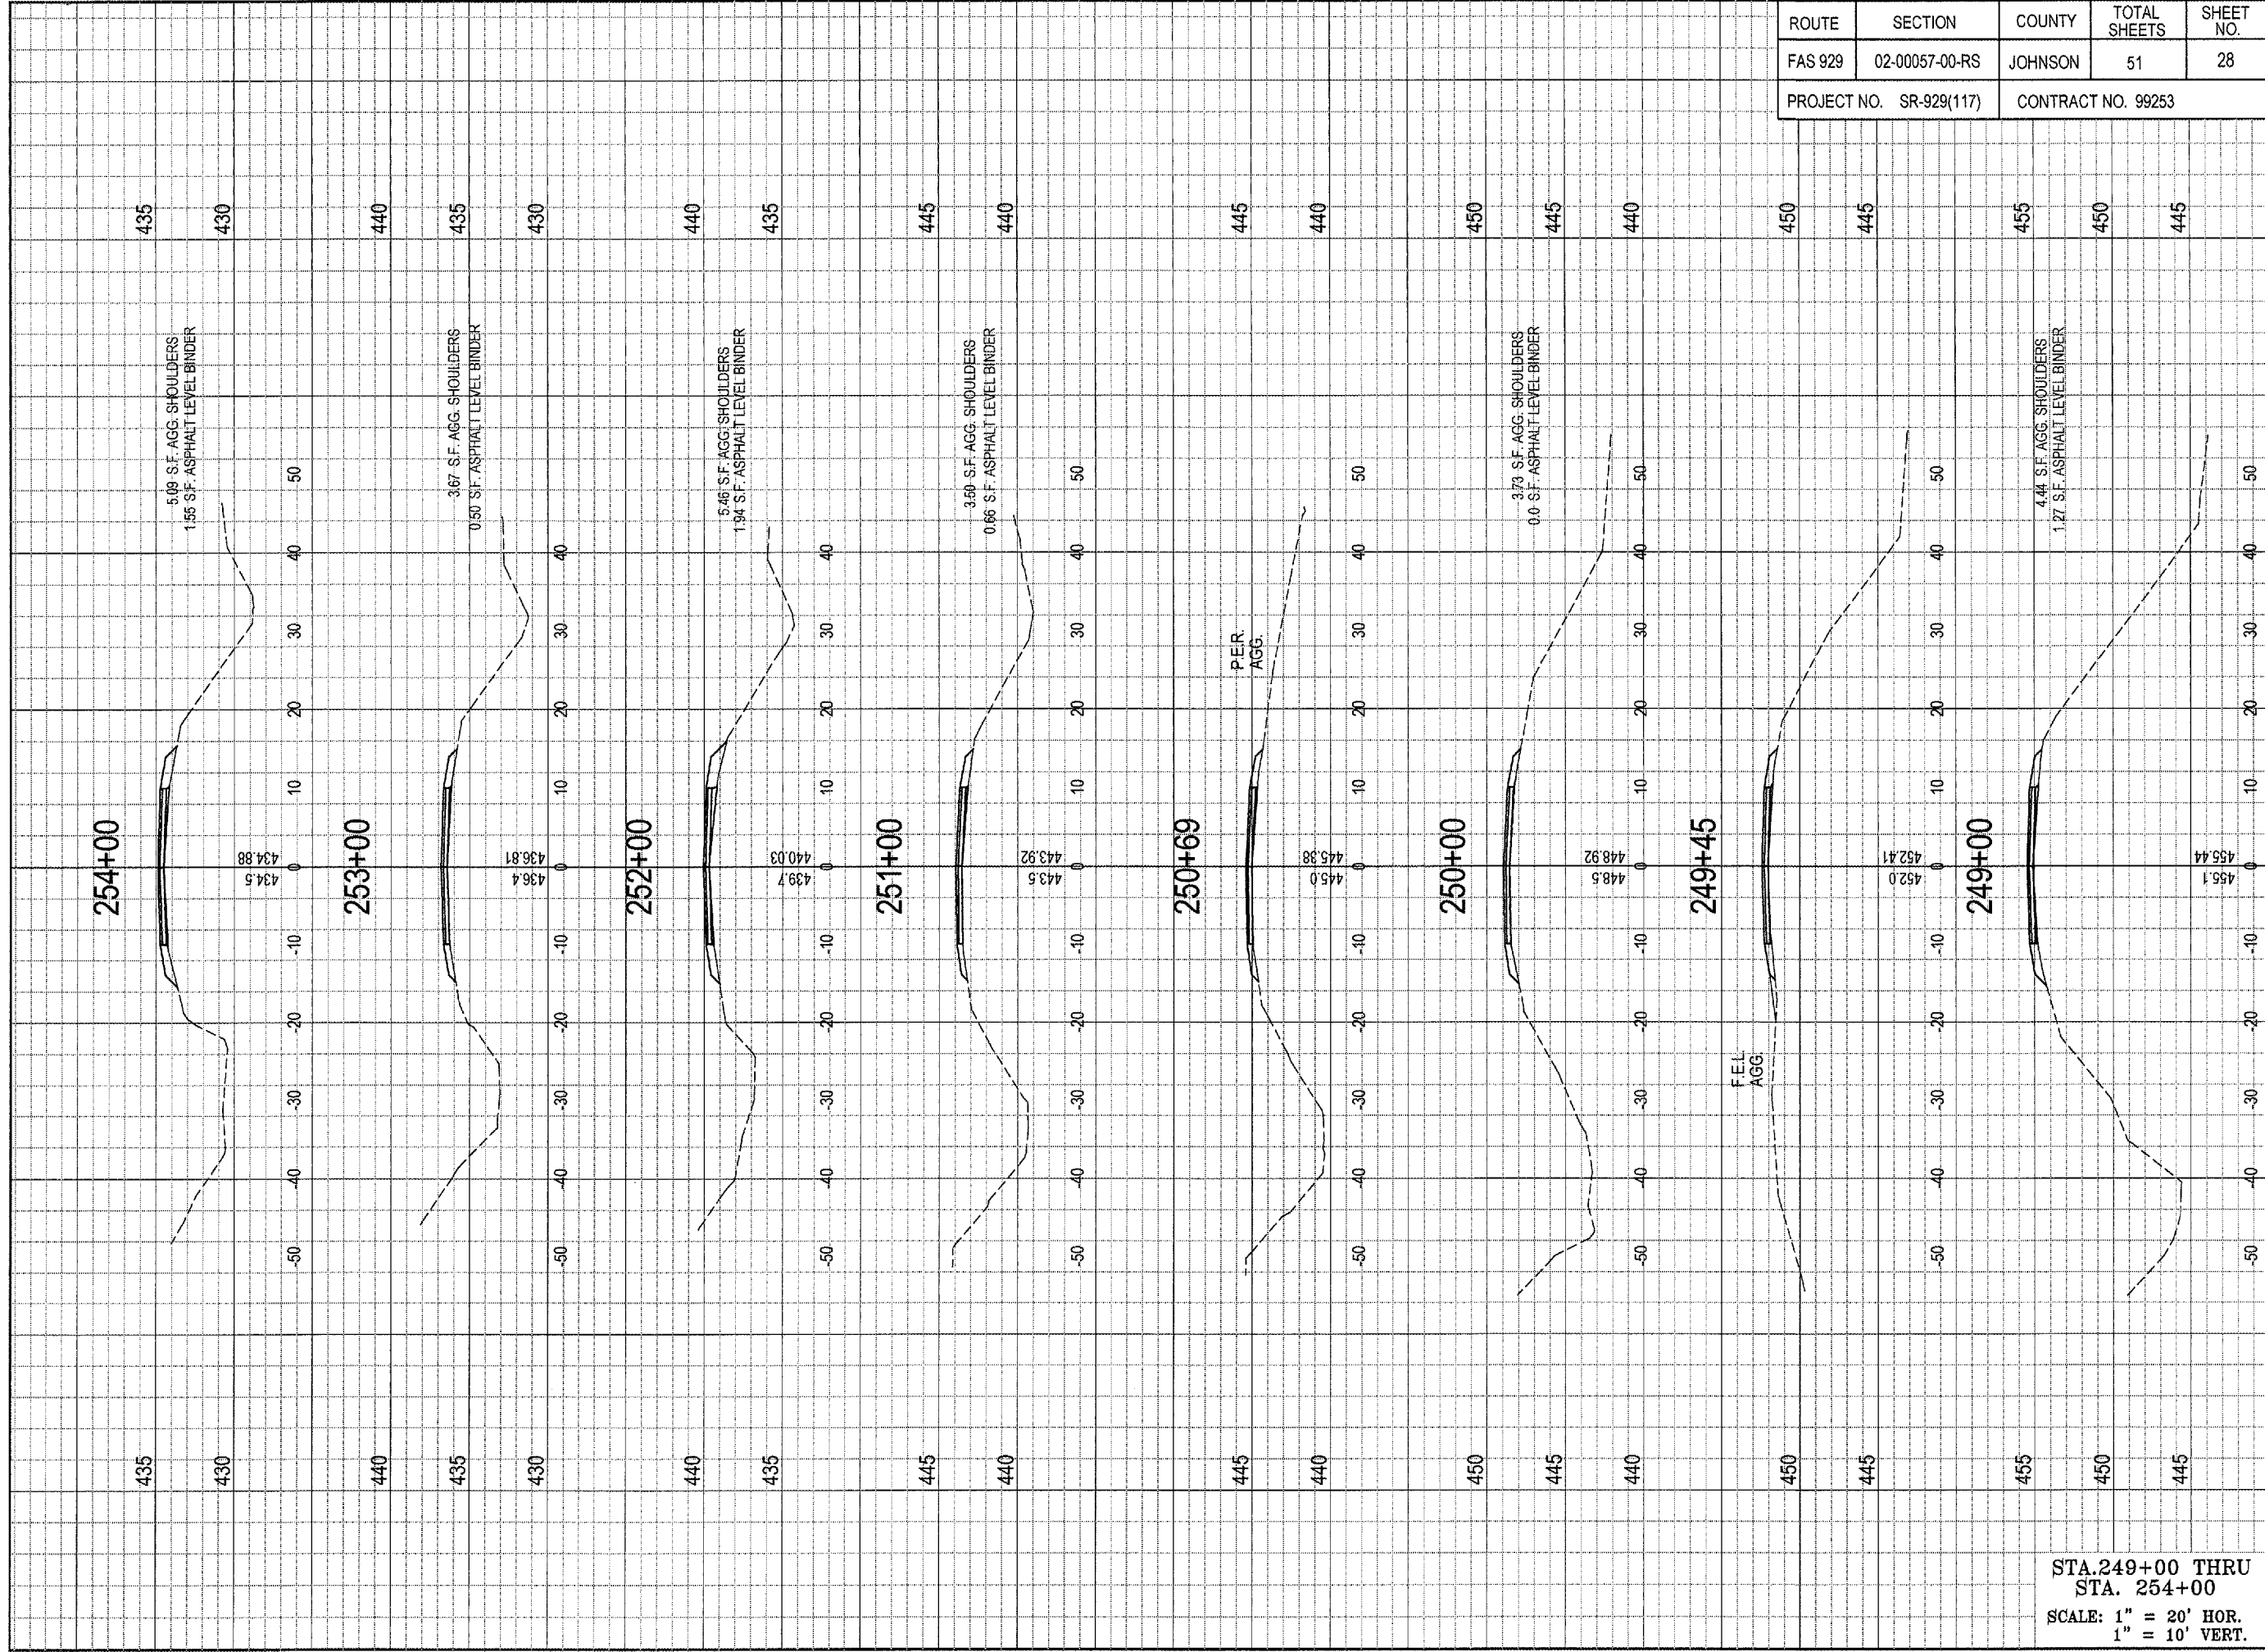

ROUTE	SECTION	COUNTY	TOTAL SHEETS	SHEET NO.
FAS 929	02-00057-00-RS	JOHNSON	51	28
PROJECT NO. SR-929(117)		CONTRACT NO. 99253		

DRAWING INFORMATION DRAWN BY: DDP <input checked="" type="checkbox"/> PRELIMINARY DATE: 01-10-06 CHECKED BY: MJS <input type="checkbox"/> BID / <input type="checkbox"/> CONSTRUCTION SCALE: 1" = 20' JOB NO.: 2002-032 <input type="checkbox"/> FINAL / <input type="checkbox"/> RECORDED DRAWING REVISIONS REV. DATE		JOHNSON COUNTY HIGHWAY DEPARTMENT P.O. BOX 247 VIENNA, IL 62995 OLD METROPOLIS ROAD RESURFACING PROJECT FAS ROUTE 929, CHS SECTION 02-00057-00-RS FUNDING OR PROJECT NUMBER	SIGNATURE 11/30/07 LIC. EXP. DATE SHAWNEE SURVEY & CONSULTING, INC. PHONE: (618) 658-6065 FAX: (618) 658-9190 P.O. BOX 125 104 S. FOURTH STREET VIENNA, IL 62995 PLSF NO.: 048-000151 PDF NO.: 104-02344
STA. 249+00 THRU STA. 254+00 SCALE: 1" = 20' HOR. 1" = 10' VERT.		SHEET NUMBER <h1 style="text-align: center;">28</h1>	

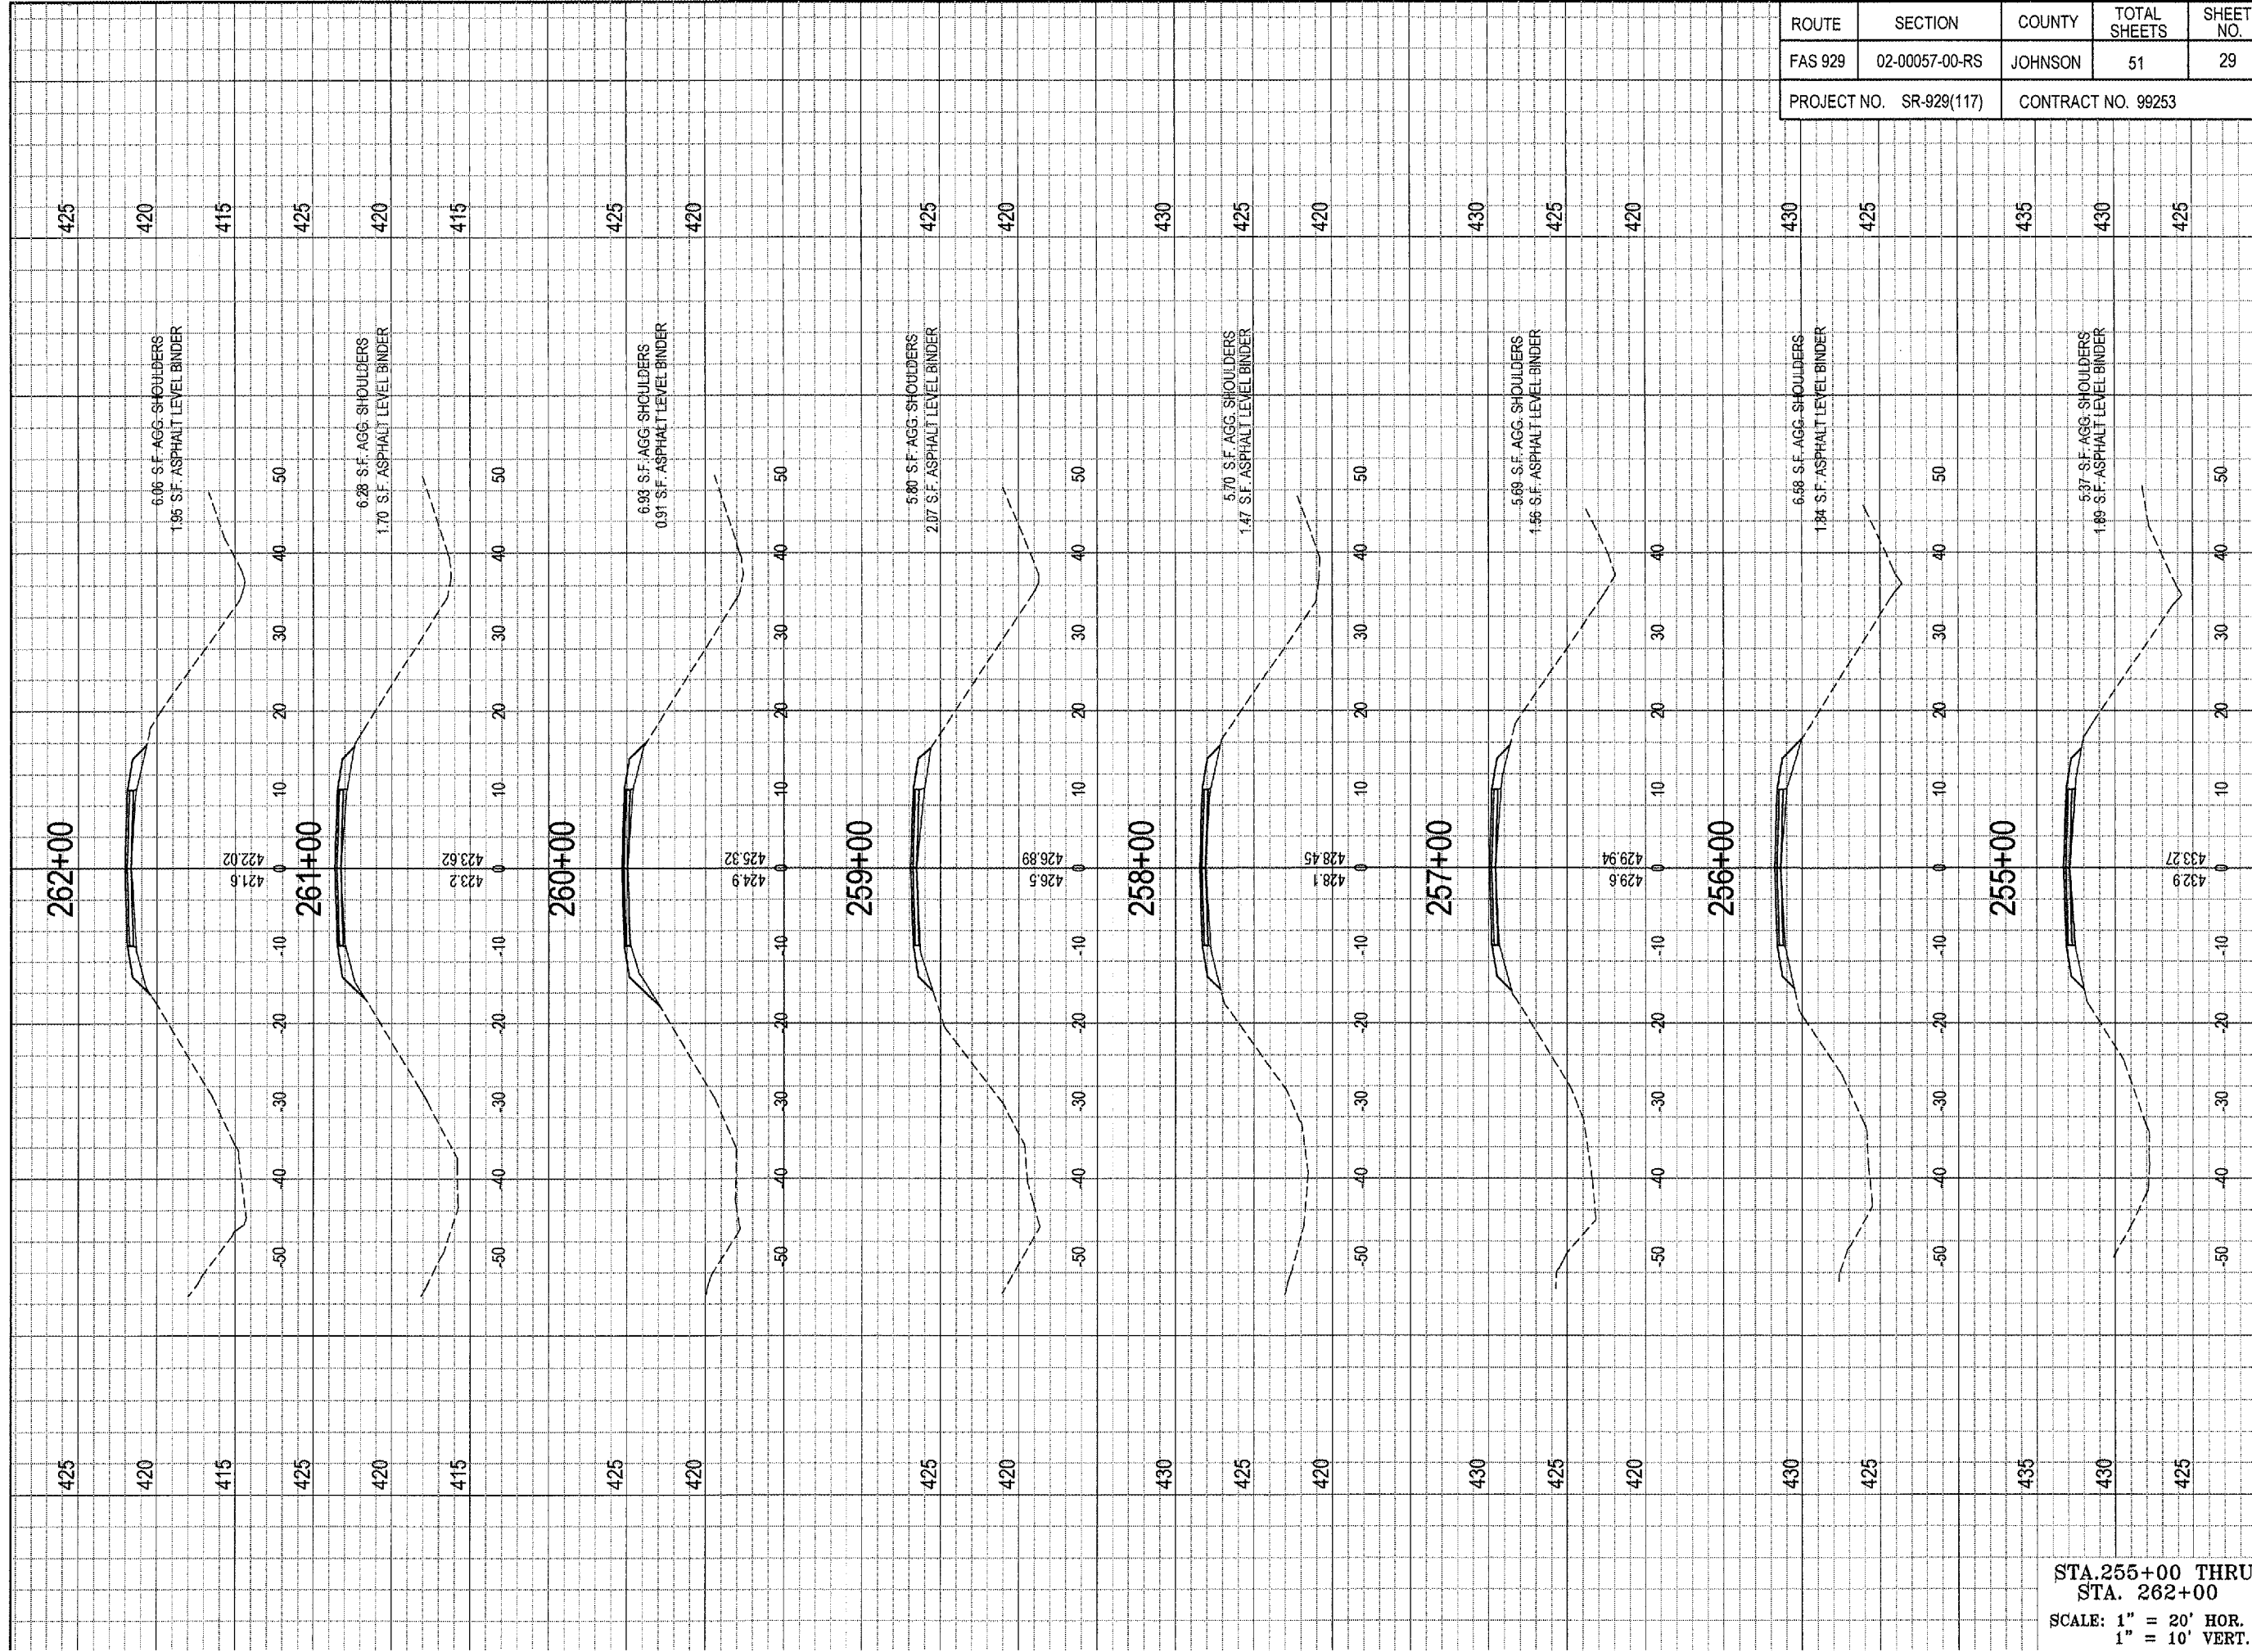

STA. 255+00 THRU  
STA. 262+00  
SCALE: 1" = 20' HOR.  
1" = 10' VERT.

ROUTE	SECTION	COUNTY	TOTAL SHEETS	SHEET NO.
FAS 929	02-00057-00-RS	JOHNSON	51	29
PROJECT NO. SR-929(117)		CONTRACT NO. 99253		

JOHNSON COUNTY  
HIGHWAY DEPARTMENT  
P.O. BOX 247  
VIENNA, IL 62995

OLD METROPOLIS ROAD  
RESURFACING PROJECT  
FAS ROUTE 929, CH5  
SECTION 02-00057-00-RS

FUNDING OR PROJECT NUMBER

SHAWNEE SURVEY &  
CONSULTING, INC

PHONE: (618) 658-6065 FAX: (618) 658-9190  
P.O. BOX 125  
104 S. FOURTH STREET  
VIENNA, IL 62995

PLSF NO.: 048-000151 PDF NO.: 104-02344

DRAWING INFORMATION


DRAWN BY: DDP ■ PRELIMINARY  
DATE: 01-10-06  
CHECKED BY: MJS □ RD / CONSTRUCTION  
SCALE: 1" = 20'  
JOB NO.: 2002-032 □ FINAL / RECORD

DRAWING REVISIONS

REV.	DATE	REVISIONS


SHEET NUMBER  
29

SIGNATURE  
11/30/07  
LIC. EXP. DATE

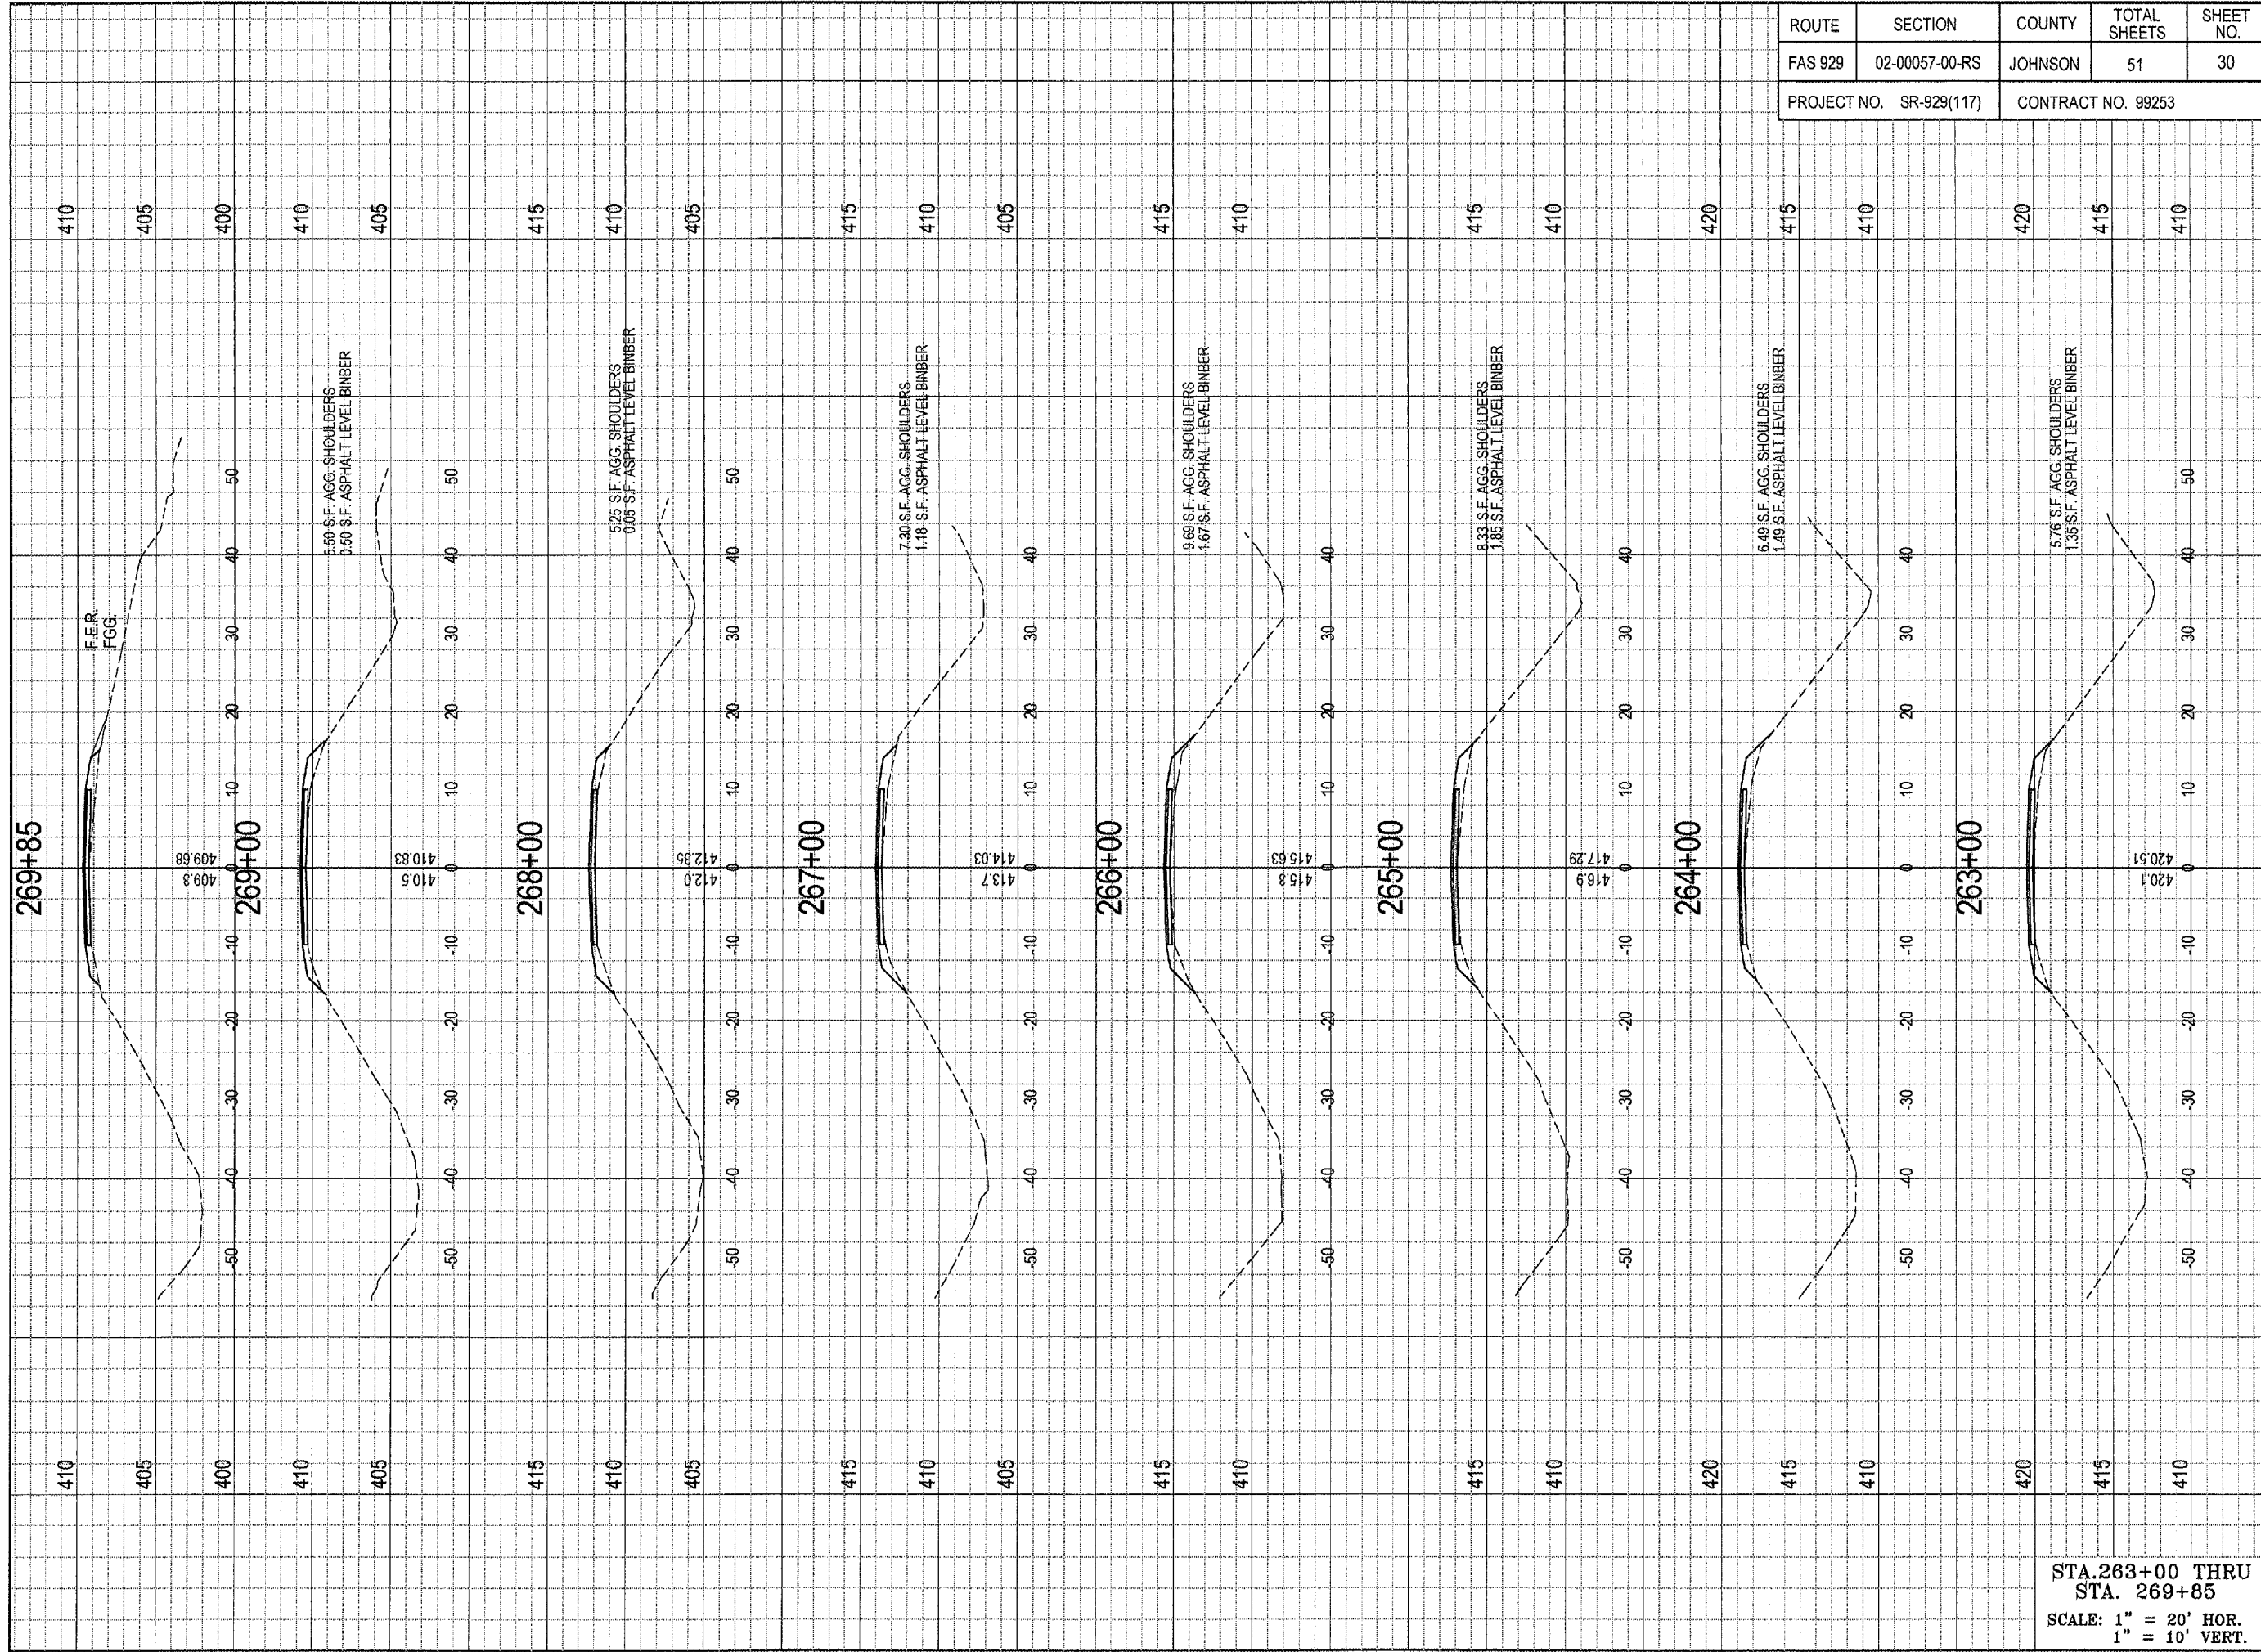

ROUTE	SECTION	COUNTY	TOTAL SHEETS	SHEET NO.
FAS 929	02-00057-00-RS	JOHNSON	51	30
PROJECT NO. SR-929(117)		CONTRACT NO. 99253		


<p><b>DRAWING INFORMATION</b></p> <p>DRAWN BY: DDP <input checked="" type="checkbox"/> PRELIMINARY</p> <p>DATE: 01-10-06</p> <p>CHECKED BY: MJS <input type="checkbox"/> RD / CONSTRUCTION</p> <p>SCALE: 1" = 20'</p> <p>JOB NO.: 2002-032 <input type="checkbox"/> FINAL / RECORD</p> <p>DRAWING REVISIONS</p> <table border="1" style="width: 100%; border-collapse: collapse;"> <tr> <th>REV.</th> <th>DATE</th> <th>REVISIONS</th> </tr> <tr><td> </td><td> </td><td> </td></tr> <tr><td> </td><td> </td><td> </td></tr> <tr><td> </td><td> </td><td> </td></tr> </table>	REV.	DATE	REVISIONS										<p>JOHNSON COUNTY HIGHWAY DEPARTMENT</p> <p>P.O. BOX 247 VIENNA, IL 62995</p> <p>OLD METROPOLIS ROAD RESURFACING PROJECT FAS ROUTE 929, CHS SECTION 02-00057-00-RS</p> <p>FUNDING OR PROJECT NUMBER</p>	<p style="text-align: center;">SIGNATURE 11/30/07 LIC. EXP. DATE</p> <p style="text-align: center;"><b>SS CI</b></p> <p>PHONE: (618) 658-6065 FAX: (618) 658-9190</p> <p>P.O. BOX 125 104 S. FOURTH STREET VIENNA, IL 62995</p> <p>PLSF NO.: 048-000151 PDF NO.: 104-02344</p>
REV.	DATE	REVISIONS												
<p>STA. 263+00 THRU STA. 269+85</p> <p>SCALE: 1" = 20' HOR. 1" = 10' VERT.</p>		<p>SHEET NUMBER</p> <p style="font-size: 2em;"><b>30</b></p>												

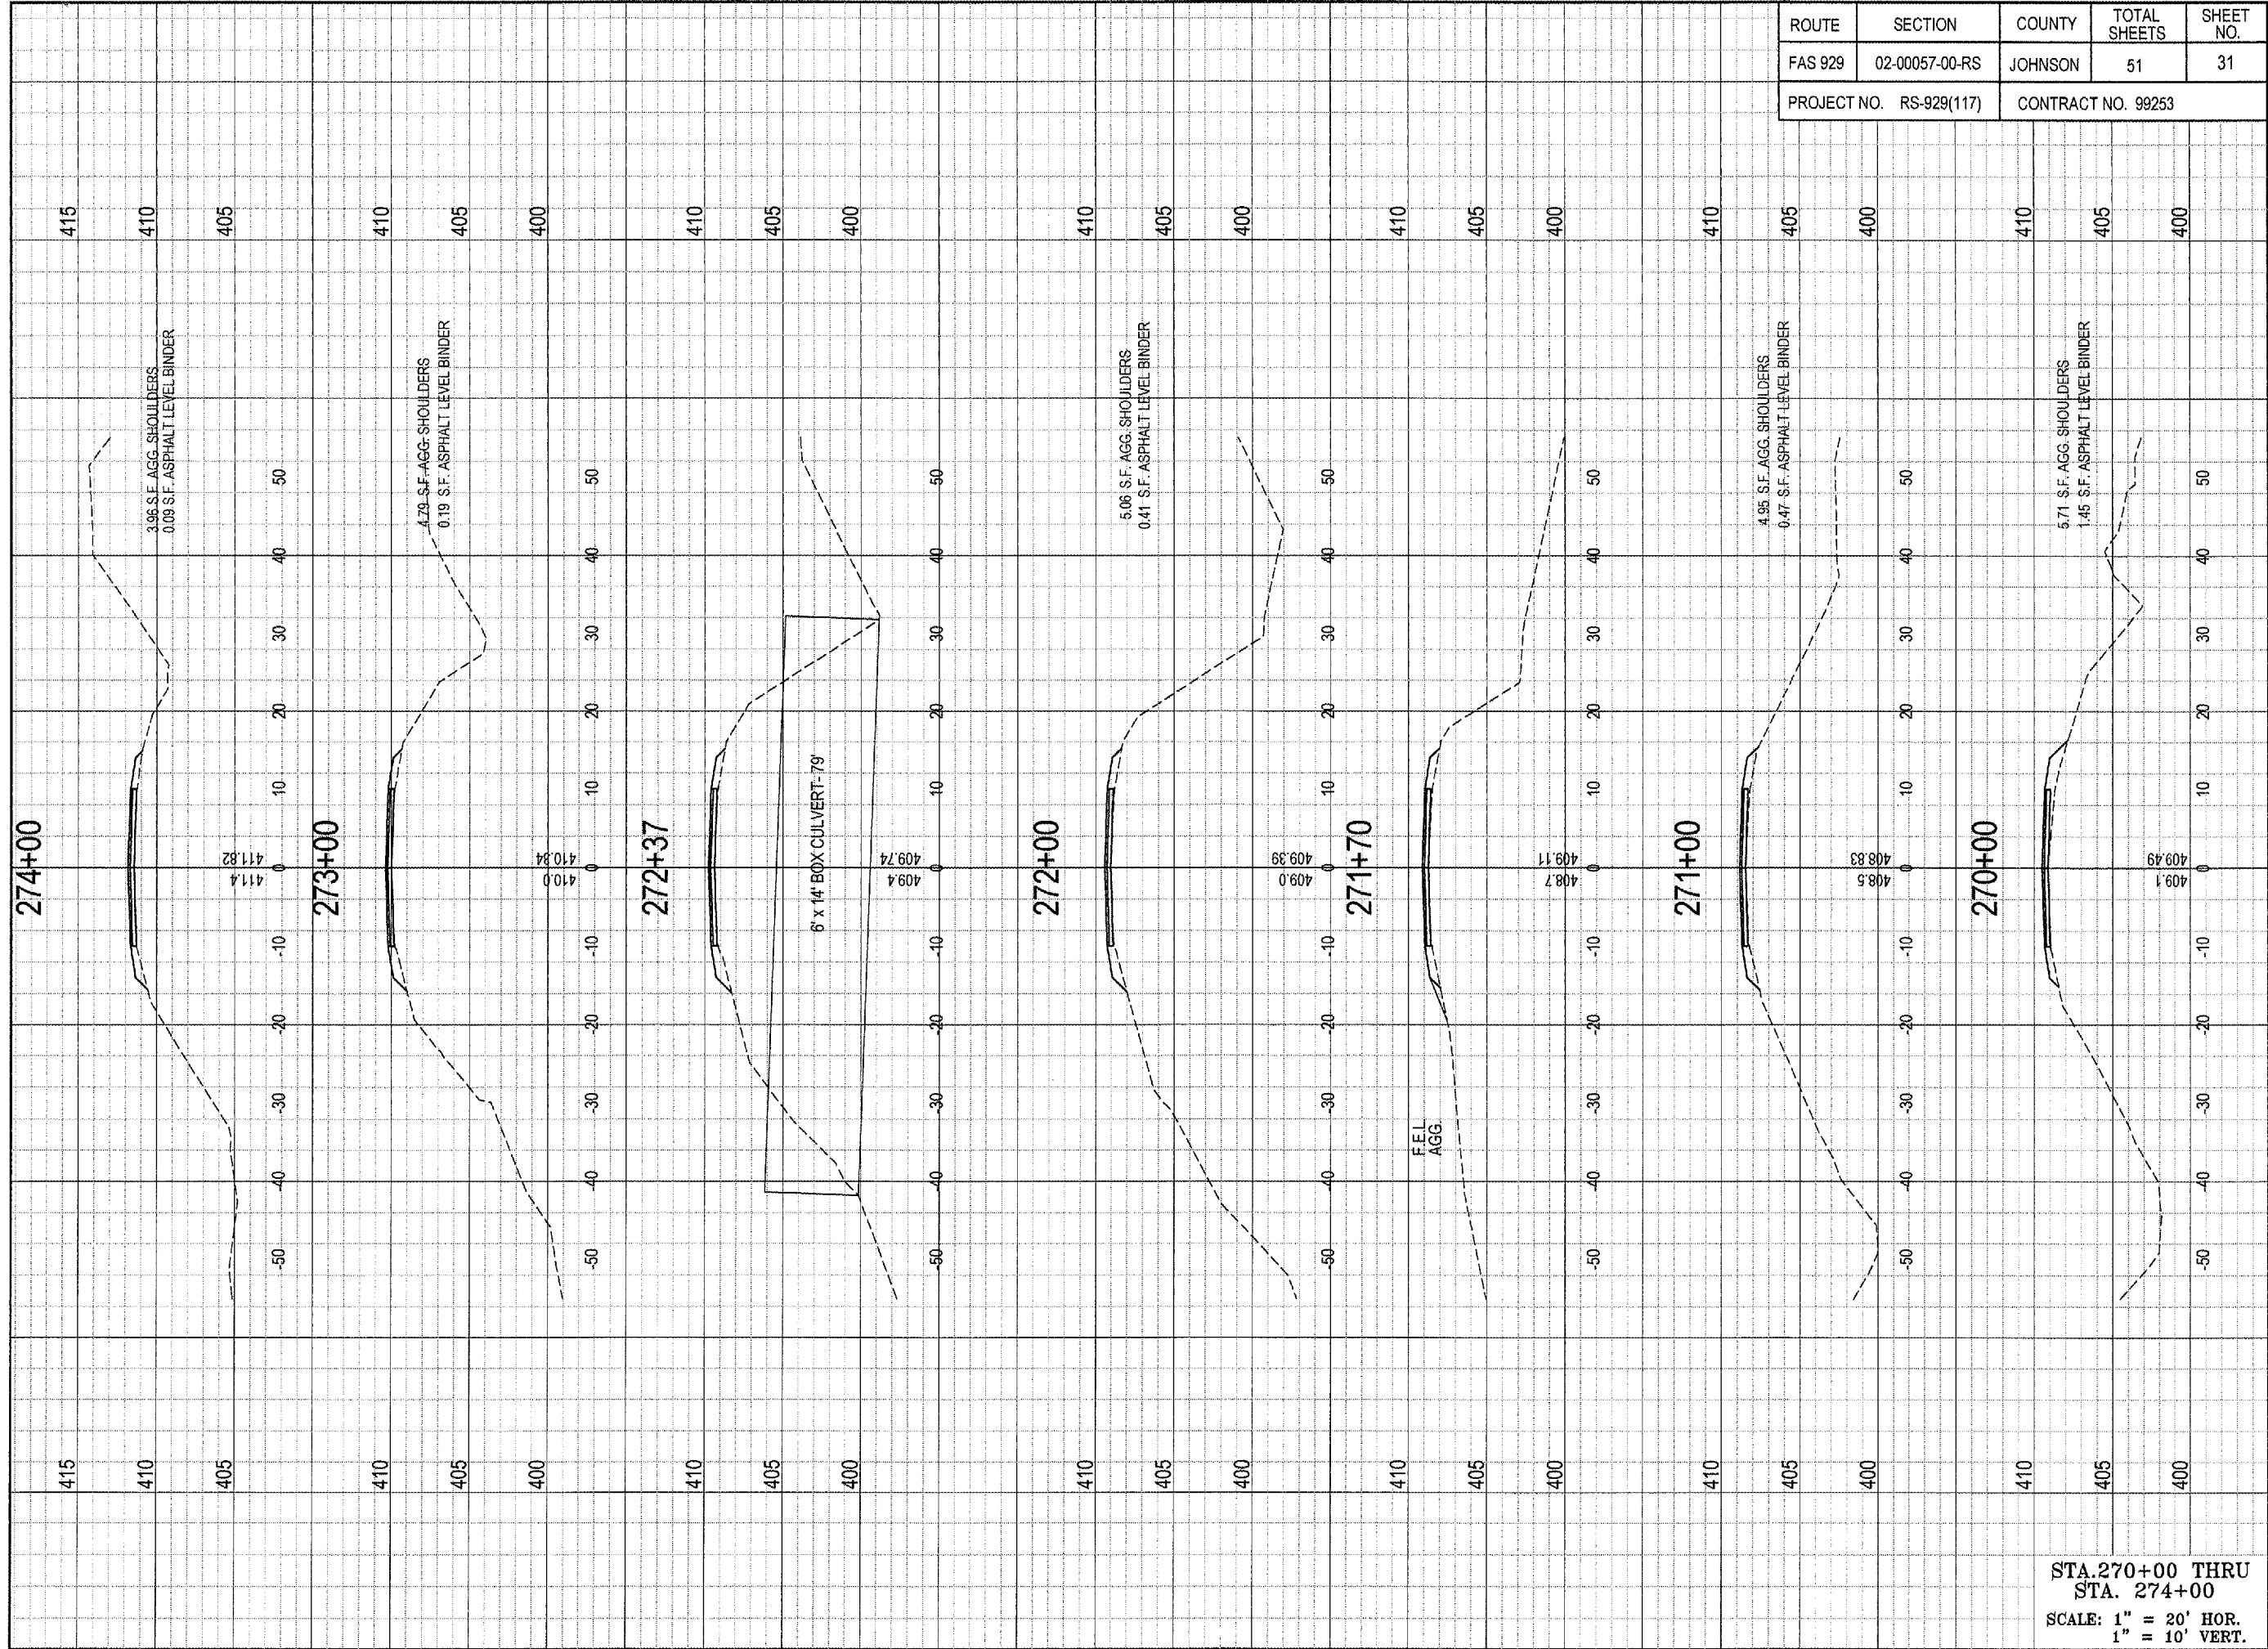

ROUTE	SECTION	COUNTY	TOTAL SHEETS	SHEET NO.
FAS 929	02-00057-00-RS	JOHNSON	51	31
PROJECT NO. RS-929(117)		CONTRACT NO. 99253		

STA. 270+00 THRU  
STA. 274+00  
SCALE: 1" = 20' HOR.  
1" = 10' VERT.

DRAWING INFORMATION DRAWN BY: DDP <input checked="" type="checkbox"/> PRELIMINARY DATE: 01-10-06 CHECKED BY: MJS <input type="checkbox"/> CONSTRUCTION SCALE: 1" = 20' JOB NO.: 2002-032 <input type="checkbox"/> FINAL / RECORD		SIGNATURE 11/30/07 LIC. EXP. DATE	
JOHNSON COUNTY HIGHWAY DEPARTMENT P.O. BOX 247 VIENNA, IL 62995		SHAWNEE SURVEY & CONSULTING, INC. PHONE: (618) 658-6065 FAX: (618) 658-9190 P.O. BOX 125 104 S. FOURTH STREET VIENNA, IL 62995	
OLD METROPOLIS ROAD RESURFACING PROJECT FAS ROUTE 929, CHS SECTION 02-00057-00-RS		SS CI	
FUNDING OR PROJECT NUMBER		PLSF NO.: 048-000151 PDF NO.: 104-02344	
SHEET NUMBER		31	

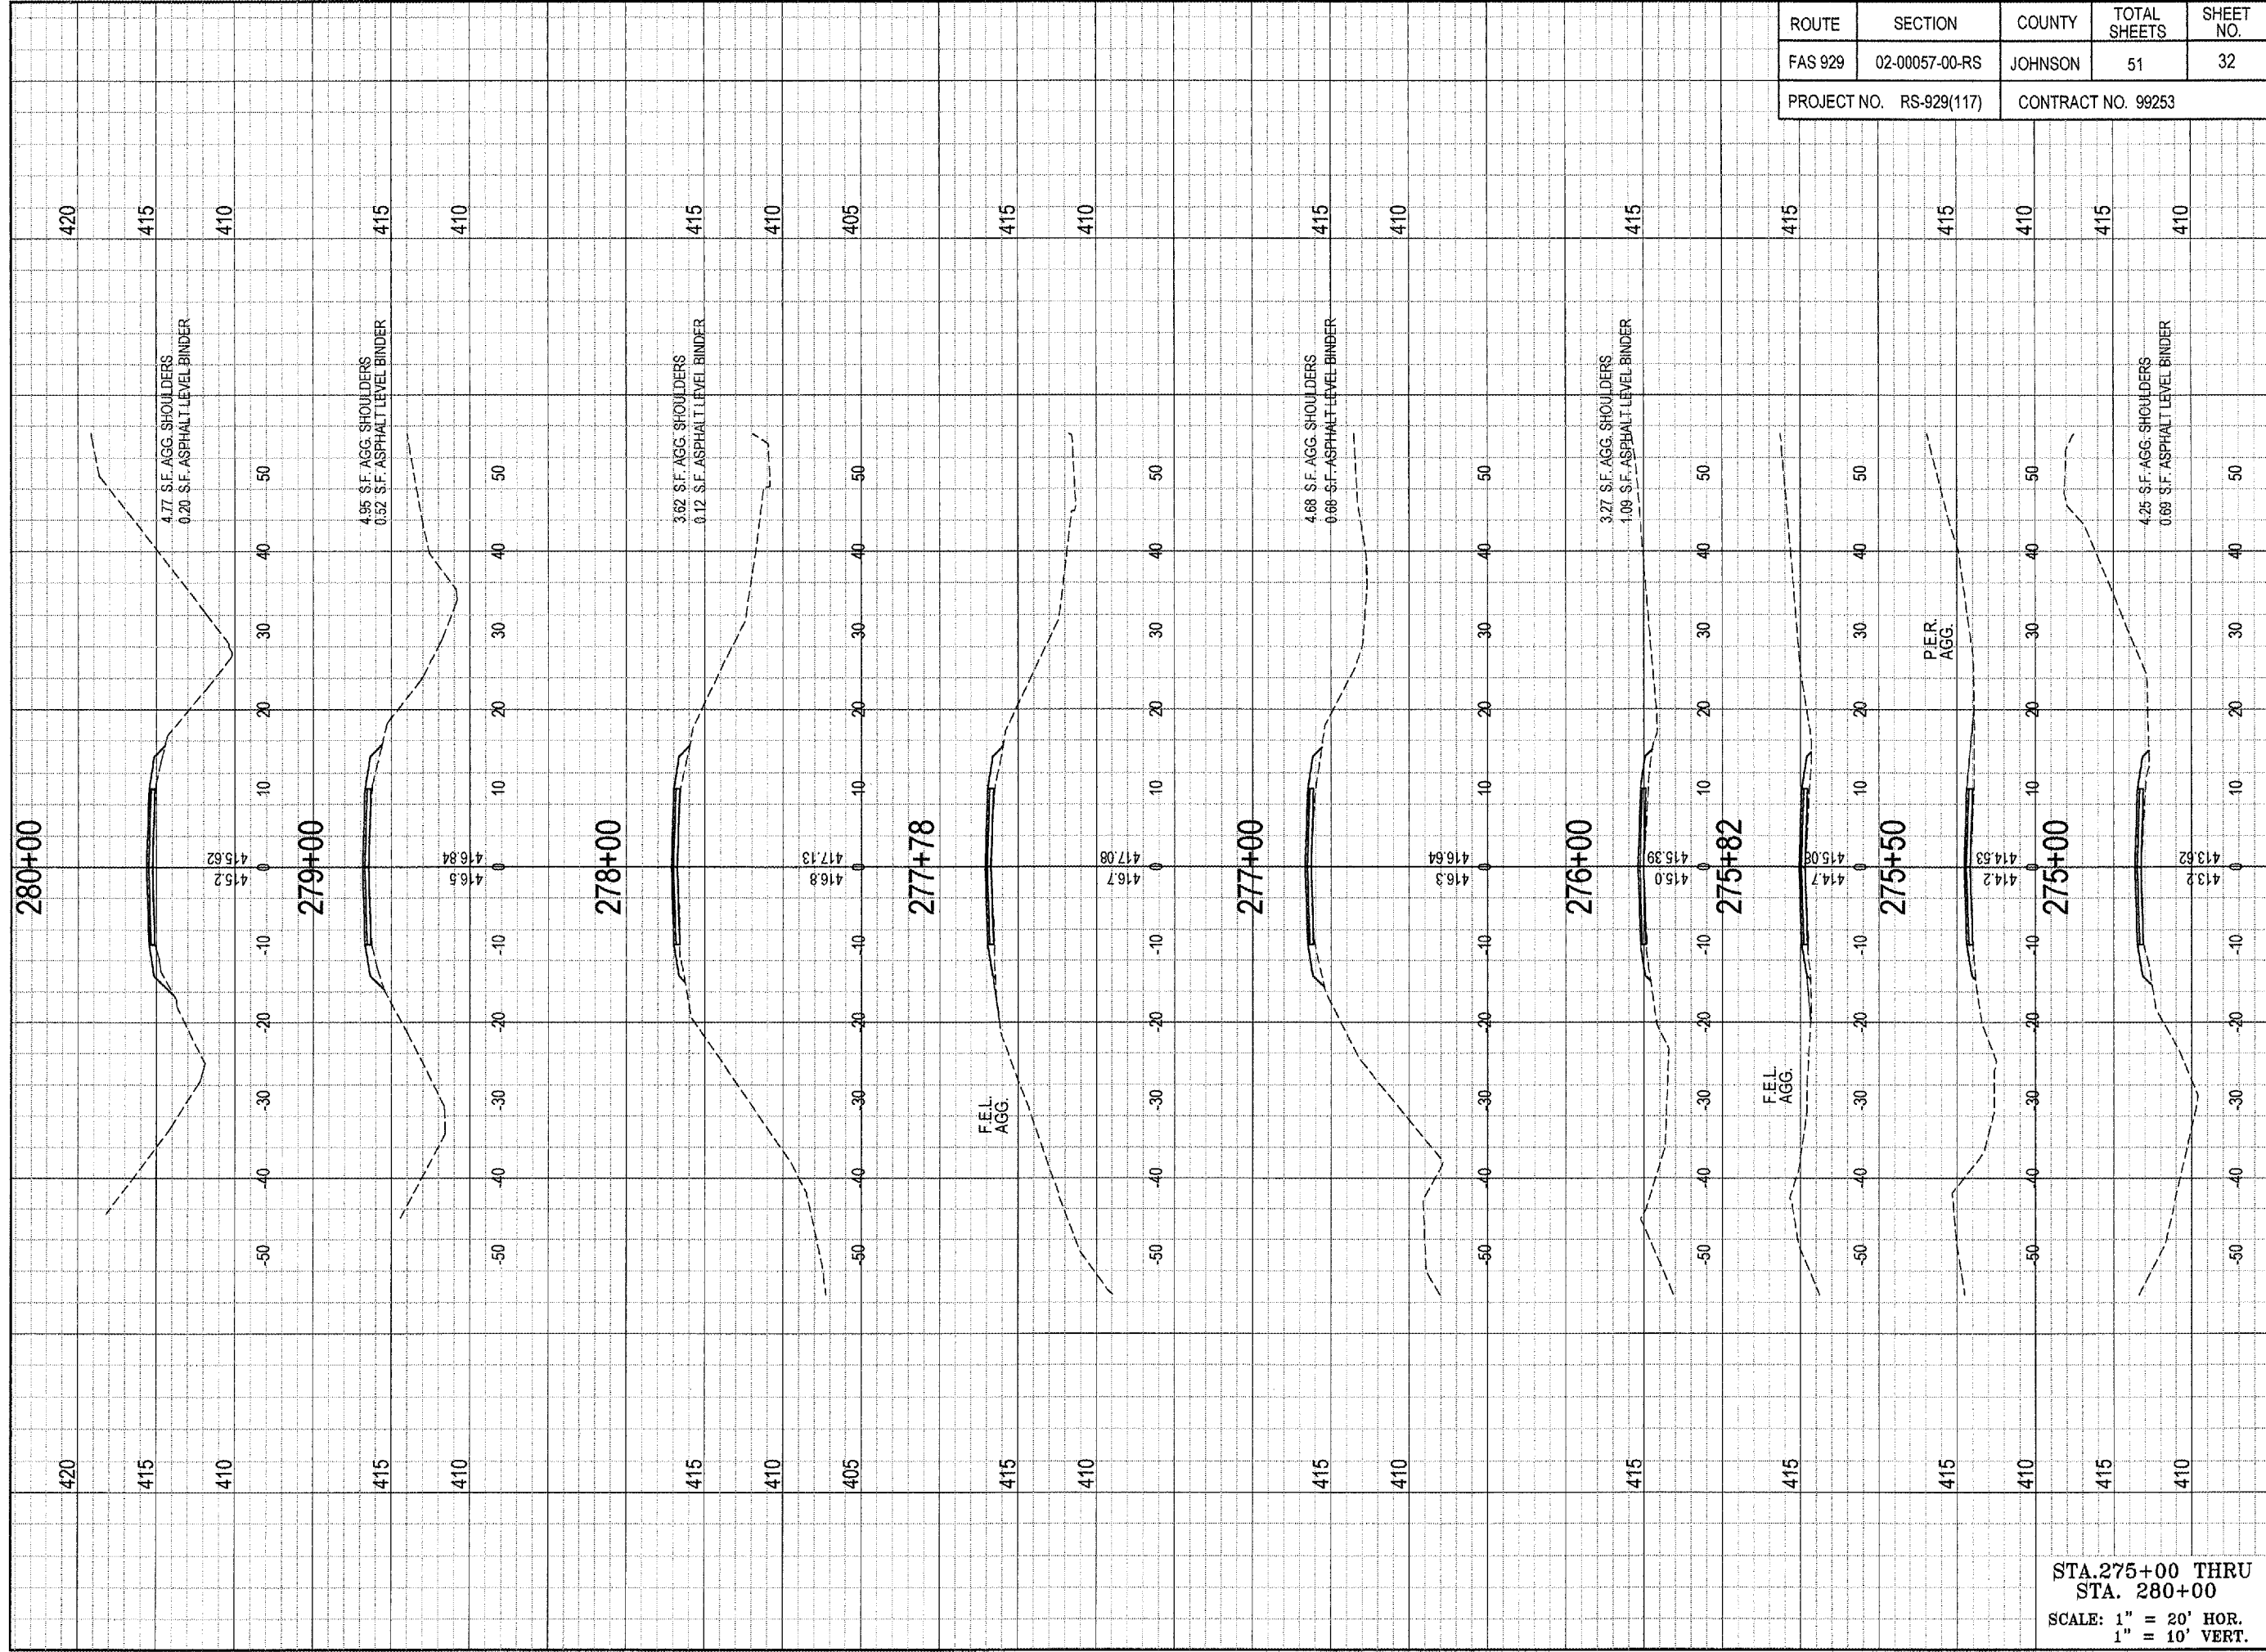


ROUTE	SECTION	COUNTY	TOTAL SHEETS	SHEET NO.
FAS 929	02-00057-00-RS	JOHNSON	51	32
PROJECT NO. RS-929(117)		CONTRACT NO. 99253		

SIGNATURE  
11/30/07  
LIC. EXP. DATE

**SHAWNEE SURVEY & CONSULTING, INC**

PHONE: (618) 658-6065 FAX: (618) 658-9190  
P.O. BOX 125  
104 S. FOURTH STREET  
VIENNA, IL 62995  
PLSF NO.: 048-000151 PDF NO.: 104-02344

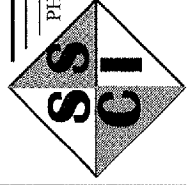

**JOHNSON COUNTY HIGHWAY DEPARTMENT**


P.O. BOX 247  
VIENNA, IL 62995  
OLD METROPOLIS ROAD  
RESURFACING PROJECT  
FAS ROUTE 929, CH5  
SECTION 02-00057-00-RS  
FUNDING OR PROJECT NUMBER

DRAWING INFORMATION	
DRAWN BY: DDP	<input checked="" type="checkbox"/> PRELIMINARY
DATE: 01-10-06	<input type="checkbox"/> BID CONSTRUCTION
CHECKED BY: MJS	<input type="checkbox"/> FINAL / RECORDED
SCALE: 1" = 20'	
JOB NO.: 2002-032	
DRAWING REVISIONS	
REV. DATE	REVISIONS

STA. 275+00 THRU  
STA. 280+00  
SCALE: 1" = 20' HOR.  
1" = 10' VERT.


SHEET NUMBER  
**32**



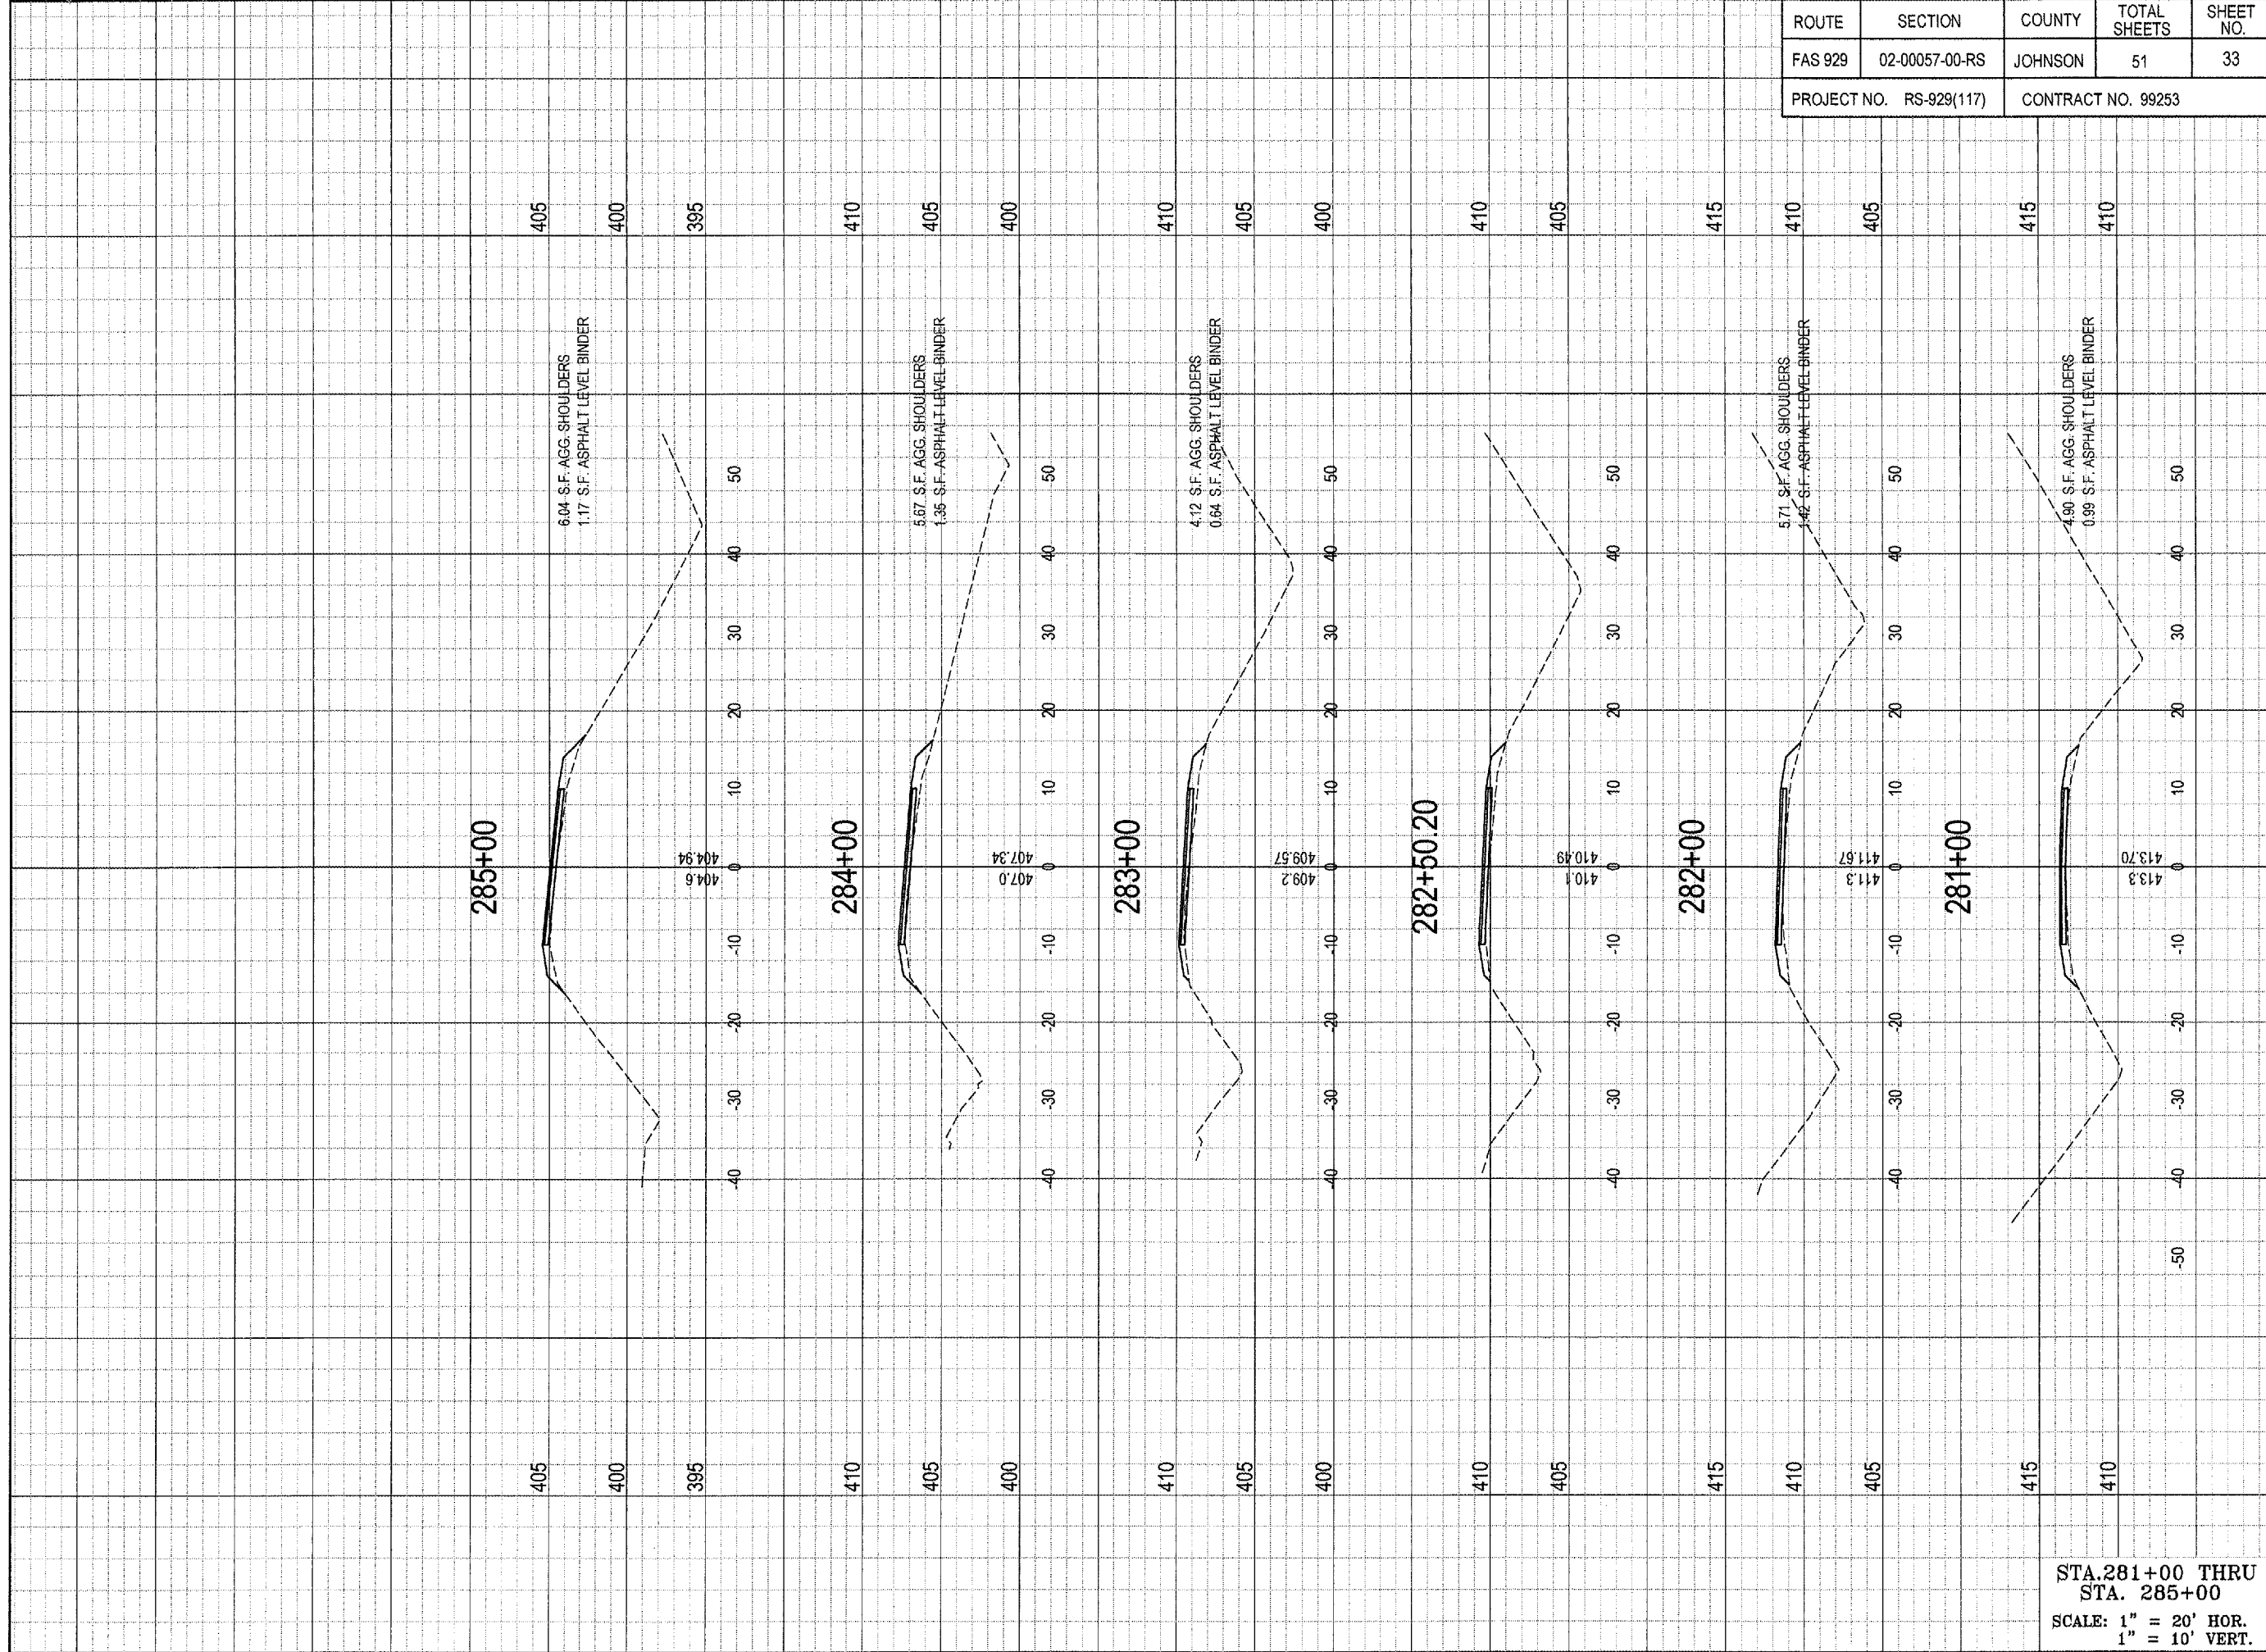

ROUTE	SECTION	COUNTY	TOTAL SHEETS	SHEET NO.
FAS 929	02-00057-00-RS	JOHNSON	51	33
PROJECT NO. RS-929(117)		CONTRACT NO. 99253		

SIGNATURE 11/30/07 LIC. EXP. DATE	
<b>SHAWNEE SURVEY &amp; CONSULTING, INC</b> PHONE: (618) 658-6065 FAX: (618) 658-9190 P.O. BOX 125 104 S. FOURTH STREET VIENNA, IL 62995 PLSF NO.: 048-000151 PDF NO.: 104-02344	
JOHNSON COUNTY HIGHWAY DEPARTMENT P.O. BOX 247 VIENNA, IL 62995 OLD METROPOLIS ROAD RESURFACING PROJECT FAS ROUTE 929, CH5 SECTION 02-00057-00-RS FUNDING OR PROJECT NUMBER	
DRAWING INFORMATION DRAWN BY: DDP <input checked="" type="checkbox"/> PRELIMINARY DATE: 01-10-06 CHECKED BY: MLS <input type="checkbox"/> RD / CONSTRUCTION SCALE: 1" = 20' JOB NO.: 2002-032 <input type="checkbox"/> FINAL / RECORDED DRAWING REVISIONS REV. DATE REVISIONS	
STA. 281+00 THRU STA. 285+00 SCALE: 1" = 20' HOR. 1" = 10' VERT.	
SHEET NUMBER <h1 style="text-align: center;">33</h1>	

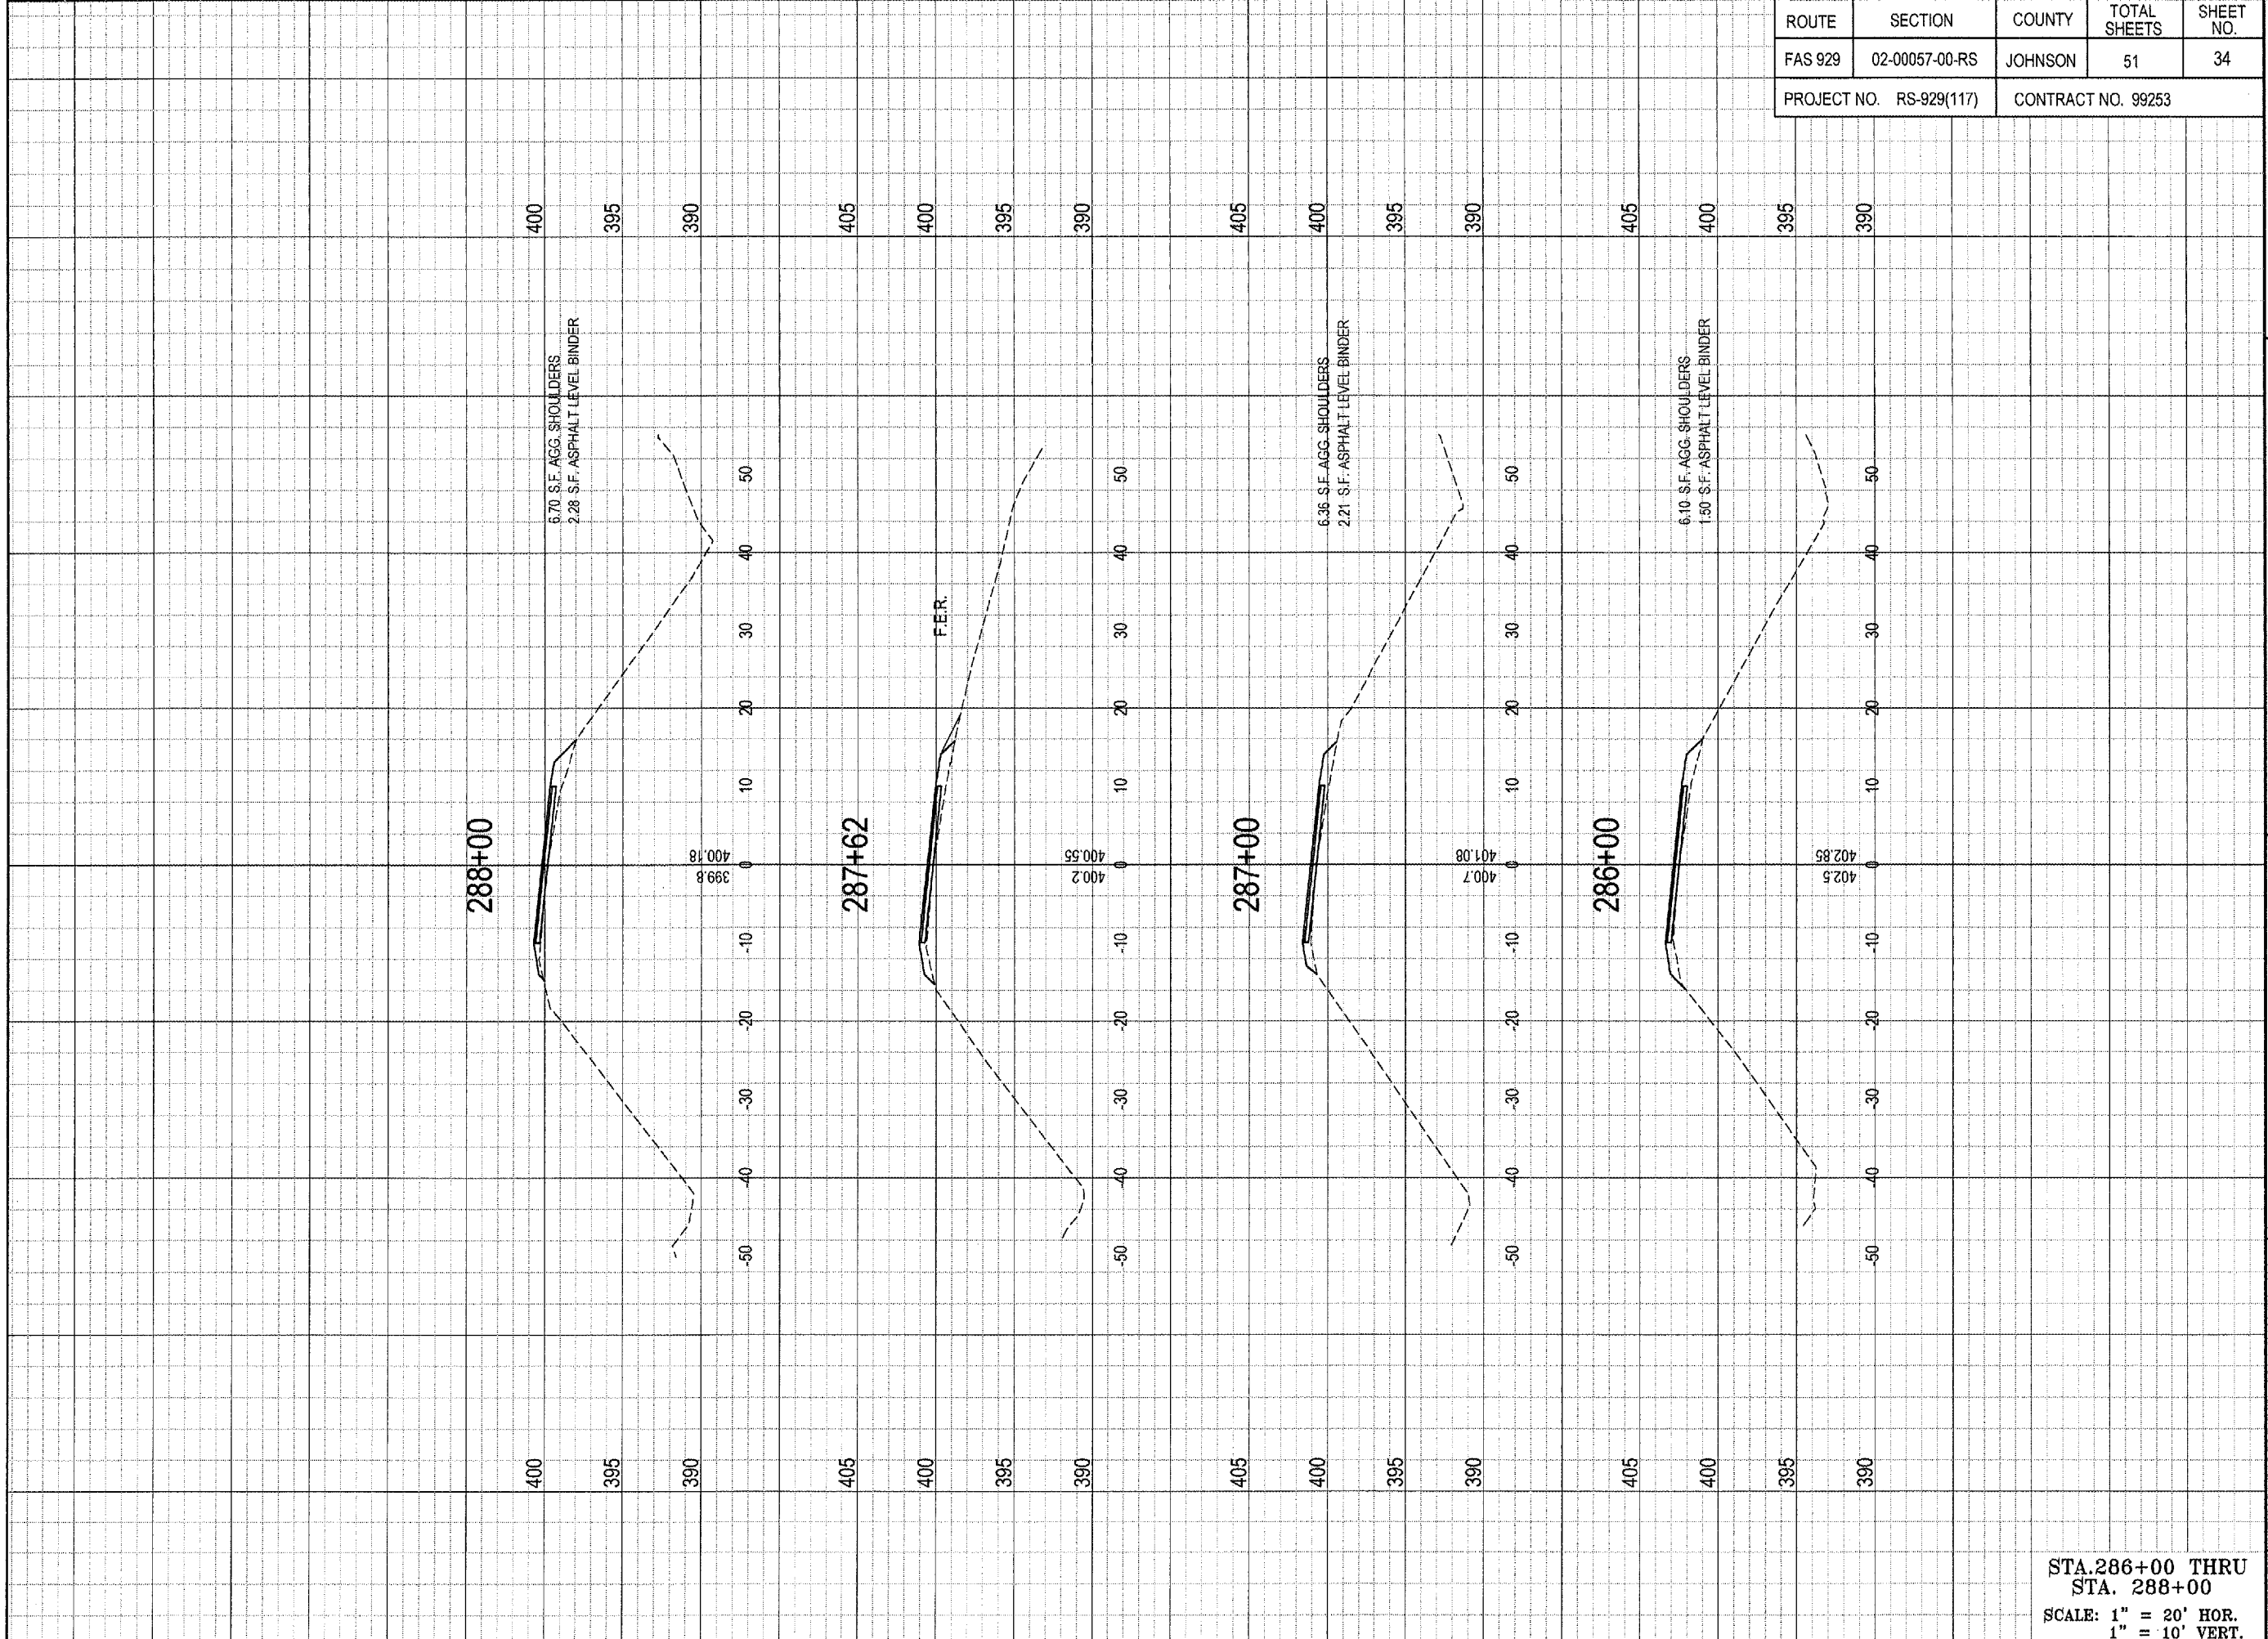


ROUTE	SECTION	COUNTY	TOTAL SHEETS	SHEET NO.
FAS 929	02-00057-00-RS	JOHNSON	51	34
PROJECT NO. RS-929(117)		CONTRACT NO. 99253		

SIGNATURE  
11/30/07  
LIC. EXP. DATE

**SHAWNEE SURVEY & CONSULTING, INC**

PHONE: (618) 658-6065 FAX: (618) 658-9190  
P.O. BOX 125  
104 S. FOURTH STREET  
VIENNA, IL 62995

PLSF NO.: 048-000151 PDF NO.: 104-02344

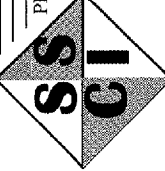

**JOHNSON COUNTY HIGHWAY DEPARTMENT**  
P.O. BOX 247  
VIENNA, IL 62995

OLD METROPOLIS ROAD  
RESURFACING PROJECT  
FAS ROUTE 929, CHS  
SECTION 02-00057-00-RS

FUNDING OR PROJECT NUMBER

DRAWING INFORMATION


DRAWN BY: DDP  PRELIMINARY  
DATE: 01-10-06  
CHECKED BY: MJS  CONSTRUCTION  
SCALE: 1" = 20'  
JOB NO.: 2002-032  FINAL / RECORD

DRAWING REVISIONS

REV.	DATE	REVISIONS

STA. 286+00 THRU  
STA. 288+00  
SCALE: 1" = 20' HOR.  
1" = 10' VERT.


SHEET NUMBER  
**34**

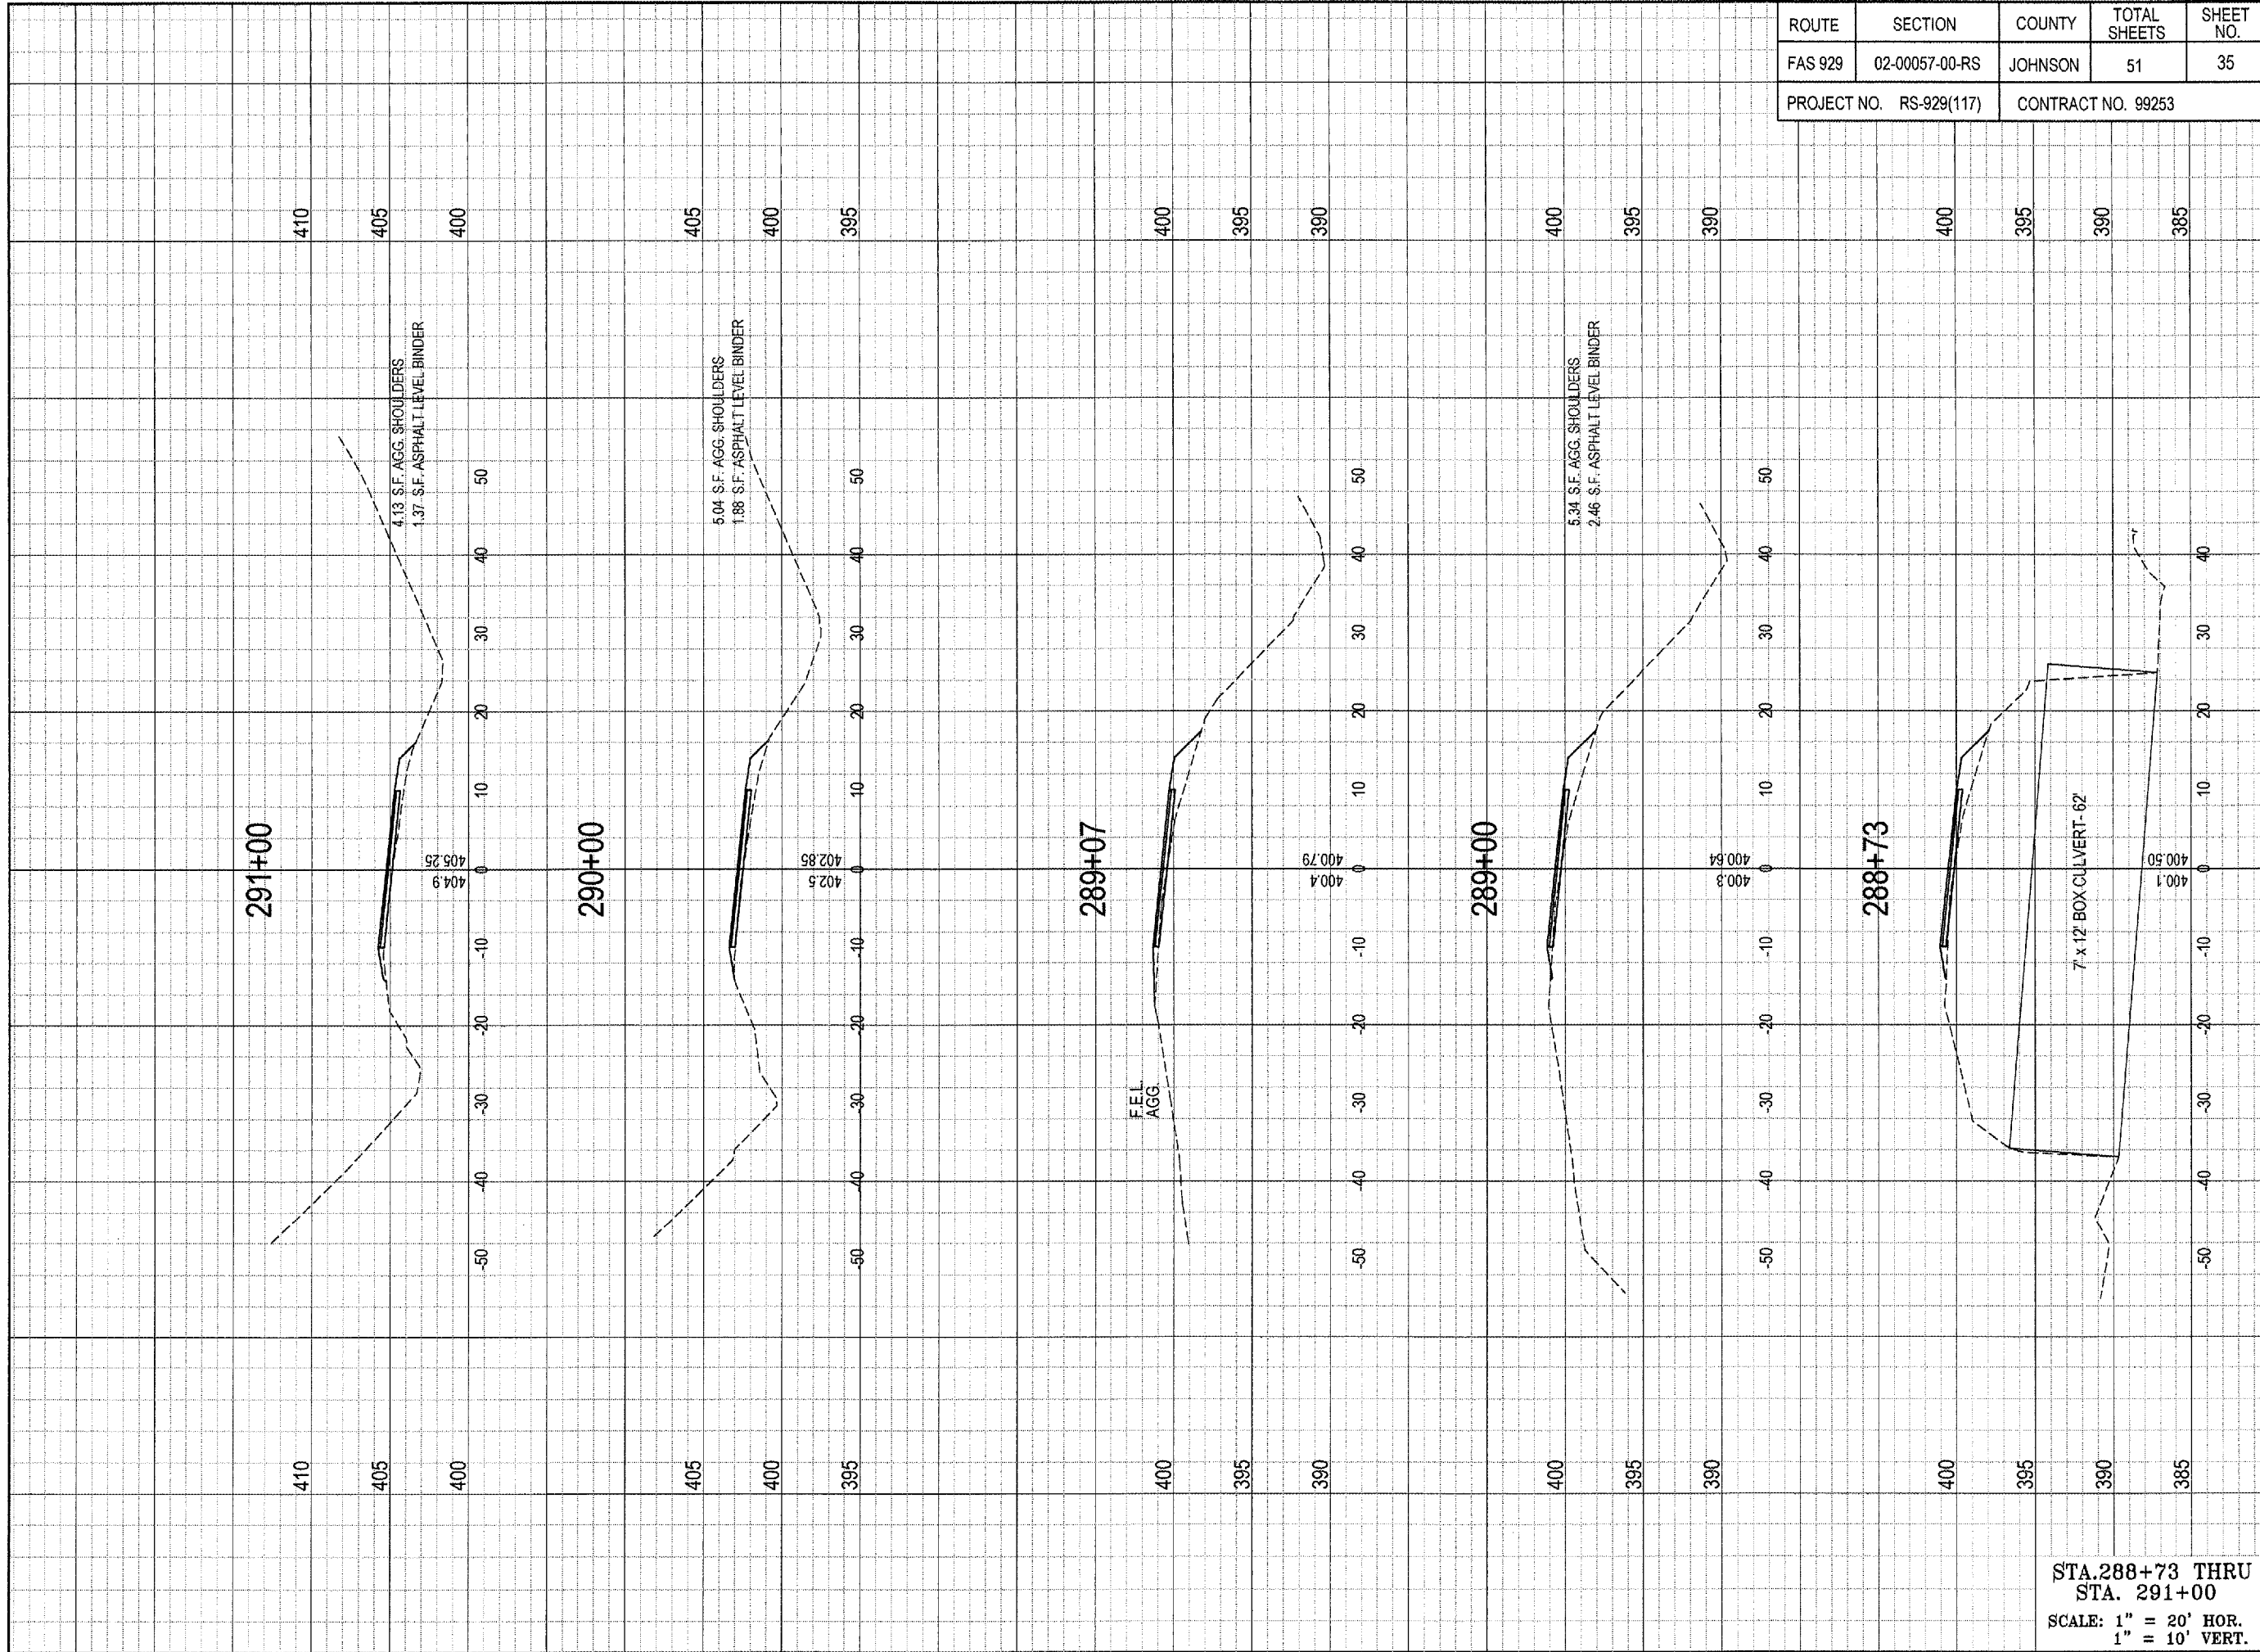

ROUTE	SECTION	COUNTY	TOTAL SHEETS	SHEET NO.
FAS 929	02-00057-00-RS	JOHNSON	51	35
PROJECT NO. RS-929(117)		CONTRACT NO. 99253		

SIGNATURE  
11/30/07  
LIC. EXP. DATE

**SHAWNEE SURVEY & CONSULTING, INC**

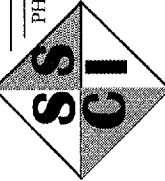

PHONE: (618) 658-6065  
FAX: (618) 658-9190  
P.O. BOX 125  
104 S. FOURTH STREET  
VIENNA, IL 62995

PLSF NO.: 048-000151 PDF NO.: 104-02344

**JOHNSON COUNTY HIGHWAY DEPARTMENT**

P.O. BOX 247  
VIENNA, IL 62995


**OLD METROPOLIS ROAD RESURFACING PROJECT**  
FAS ROUTE 929, CHS  
SECTION 02-00057-00-RS

FUNDING OR PROJECT NUMBER

DRAWING INFORMATION	
DRAWN BY: DDP	<input checked="" type="checkbox"/> PRELIMINARY
DATE: 01-10-06	<input type="checkbox"/> BD / CONSTRUCTION
CHECKED BY: MJS	<input type="checkbox"/> FINAL / RECORD
SCALE: 1" = 20'	
JOB NO.: 2002-092	
DRAWING REVISIONS	
REV.	DATE REVISIONS

STA. 288+73 THRU  
STA. 291+00  
SCALE: 1" = 20' HOR.  
1" = 10' VERT.


SHEET NUMBER  
**35**

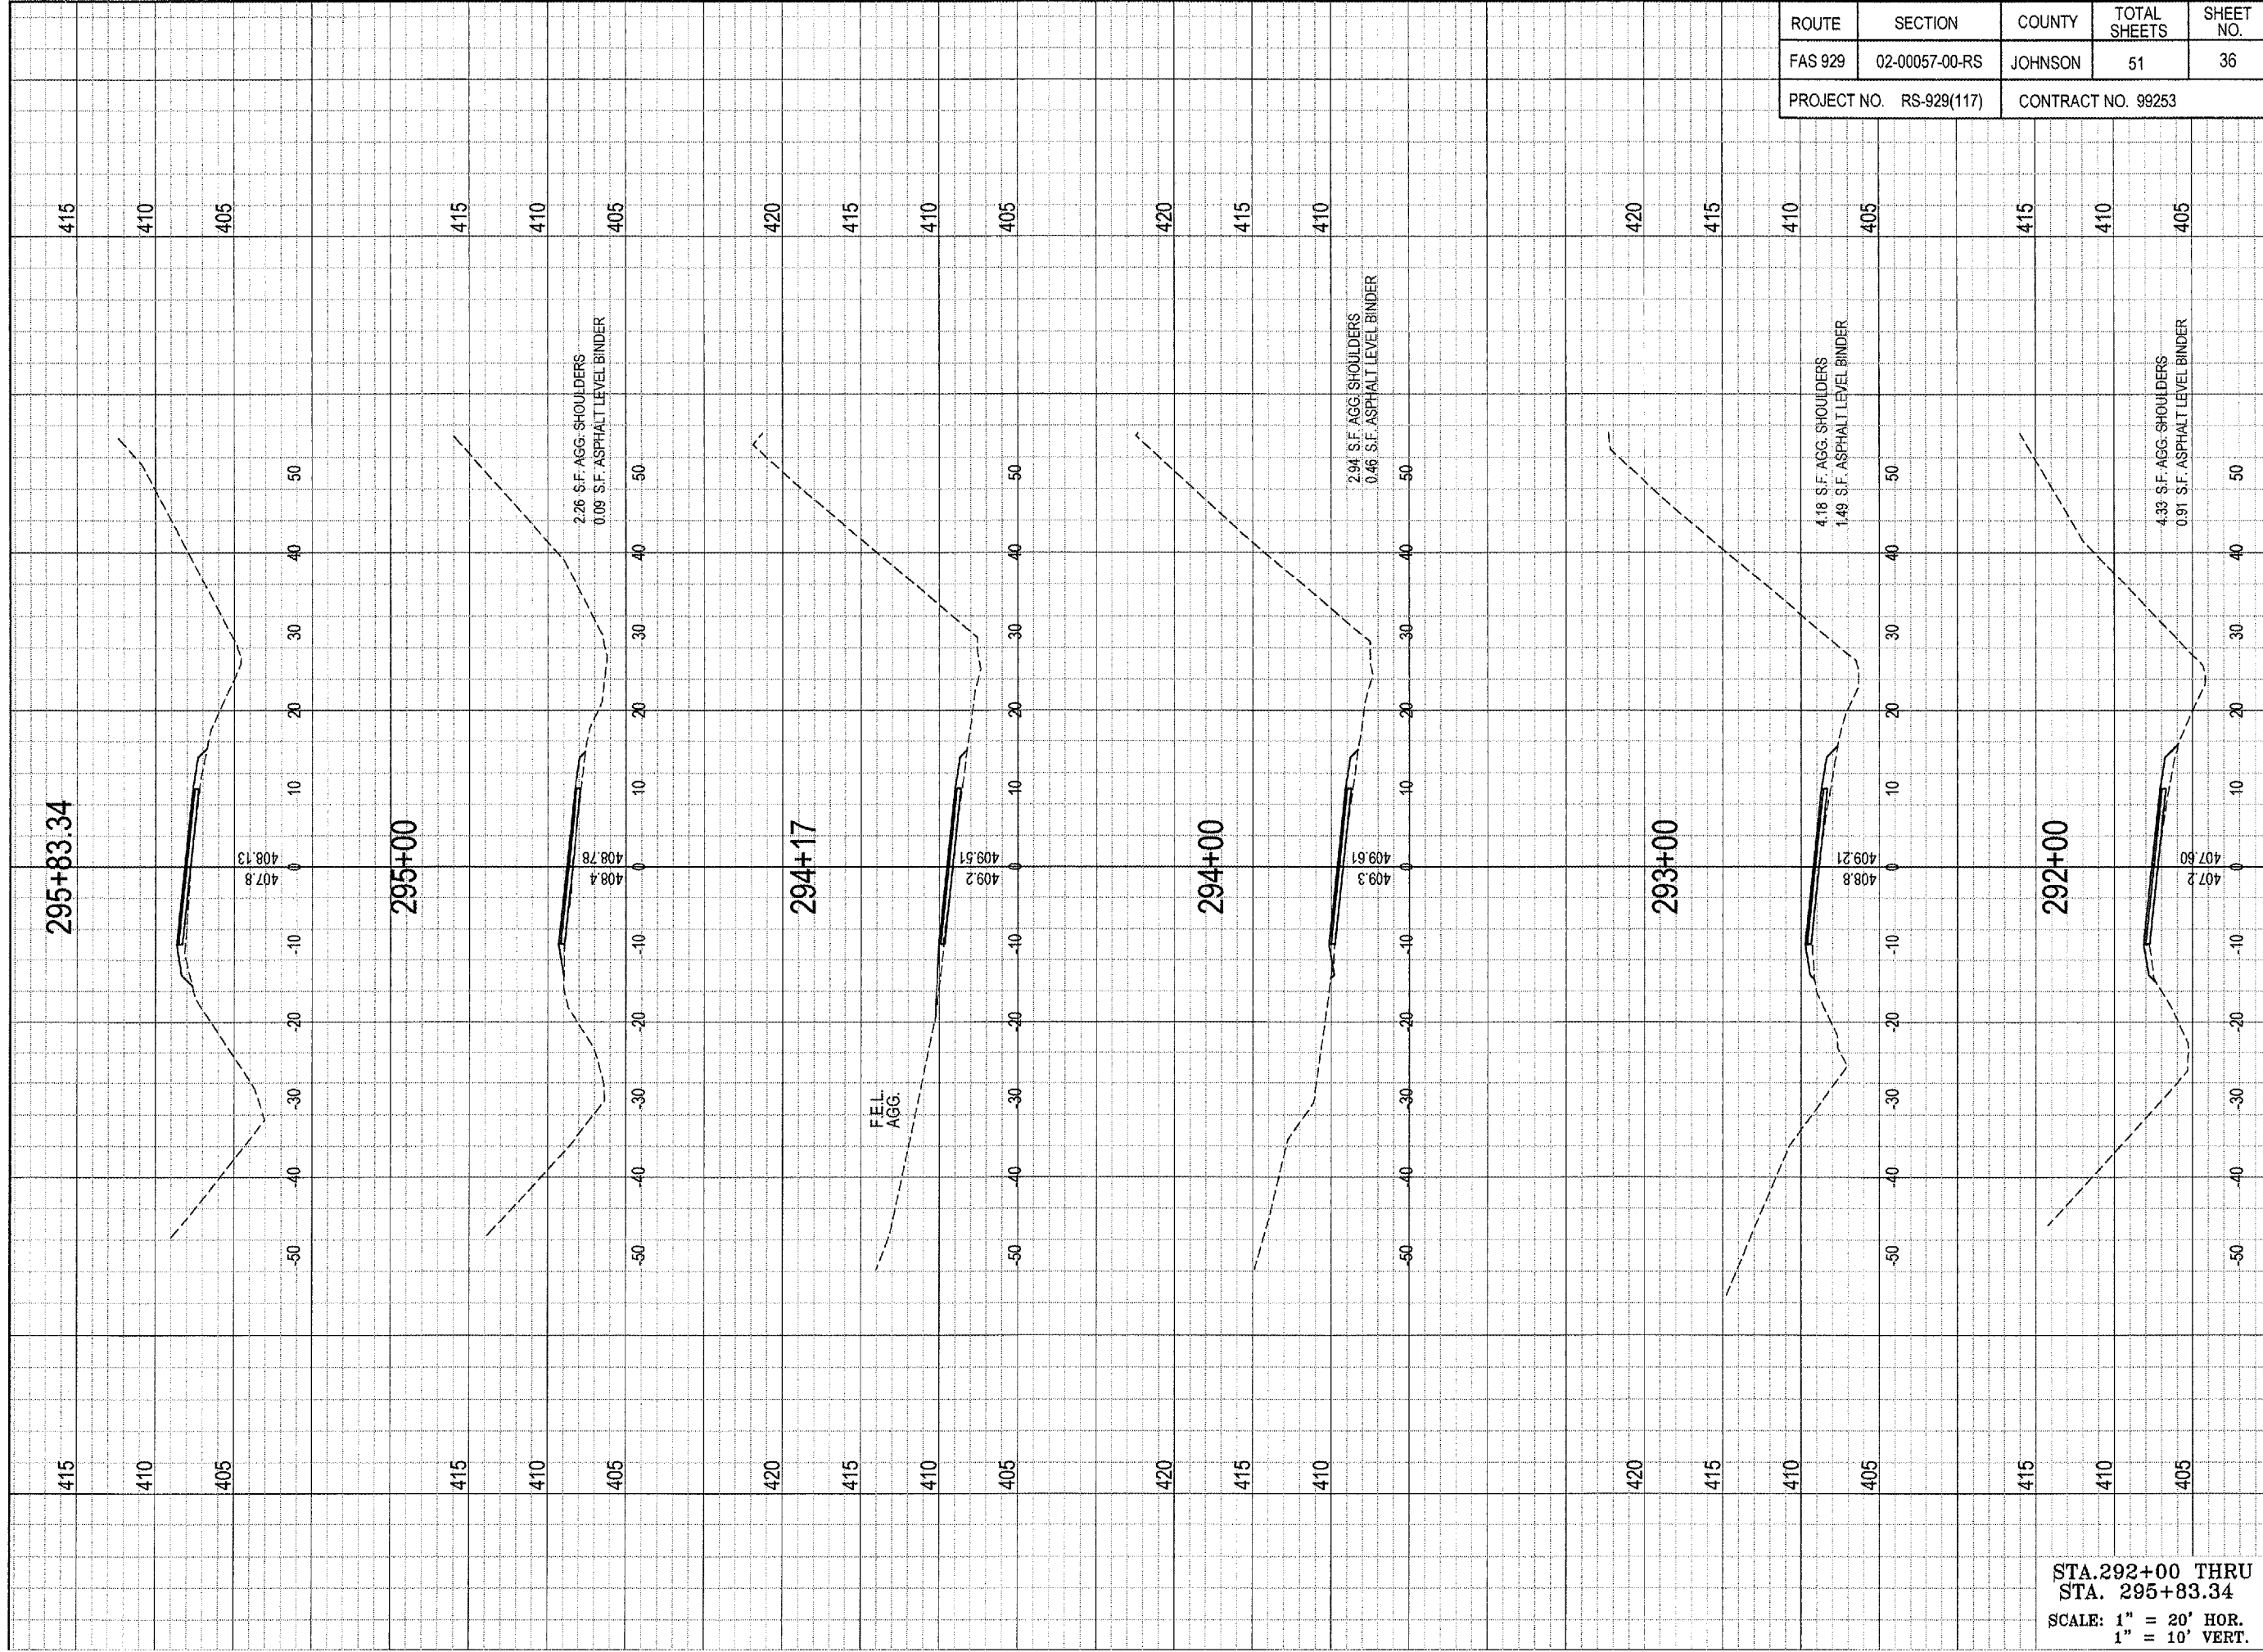

STA. 292+00 THRU  
 STA. 295+83.34  
 SCALE: 1" = 20' HOR.  
 1" = 10' VERT.

ROUTE	SECTION	COUNTY	TOTAL SHEETS	SHEET NO.
FAS 929	02-00057-00-RS	JOHNSON	51	36
PROJECT NO. RS-929(117)		CONTRACT NO. 99253		

DRAWING INFORMATION DRAWN BY: DDP <input checked="" type="checkbox"/> PRELIMINARY DATE: 01-10-06 CHECKED BY: MJS <input type="checkbox"/> BID / CONSTRUCTION SCALE: 1" = 20' JOB NO.: 2002-032 <input type="checkbox"/> FINAL / RECORD DRAWING REVISIONS REV. DATE REVISIONS		JOHNSON COUNTY HIGHWAY DEPARTMENT P.O. BOX 247 VIENNA, IL 62995 OLD METROPOLIS ROAD RESURFACING PROJECT FAS ROUTE 929, CH15 SECTION 02-00057-00-RS FUNDING OR PROJECT NUMBER		SIGNATURE 11/30/07 LIC. EXP. DATE SHAWNEE SURVEY & CONSULTING, INC. PHONE: (618) 658-6065 FAX: (618) 658-9190 P.O. BOX 125 104 S. FOURTH STREET VIENNA, IL 62995 PLSF NO.: 048-000151 PDF NO.: 104-02344	
SHEET NUMBER <h1 style="text-align: center;">36</h1>					

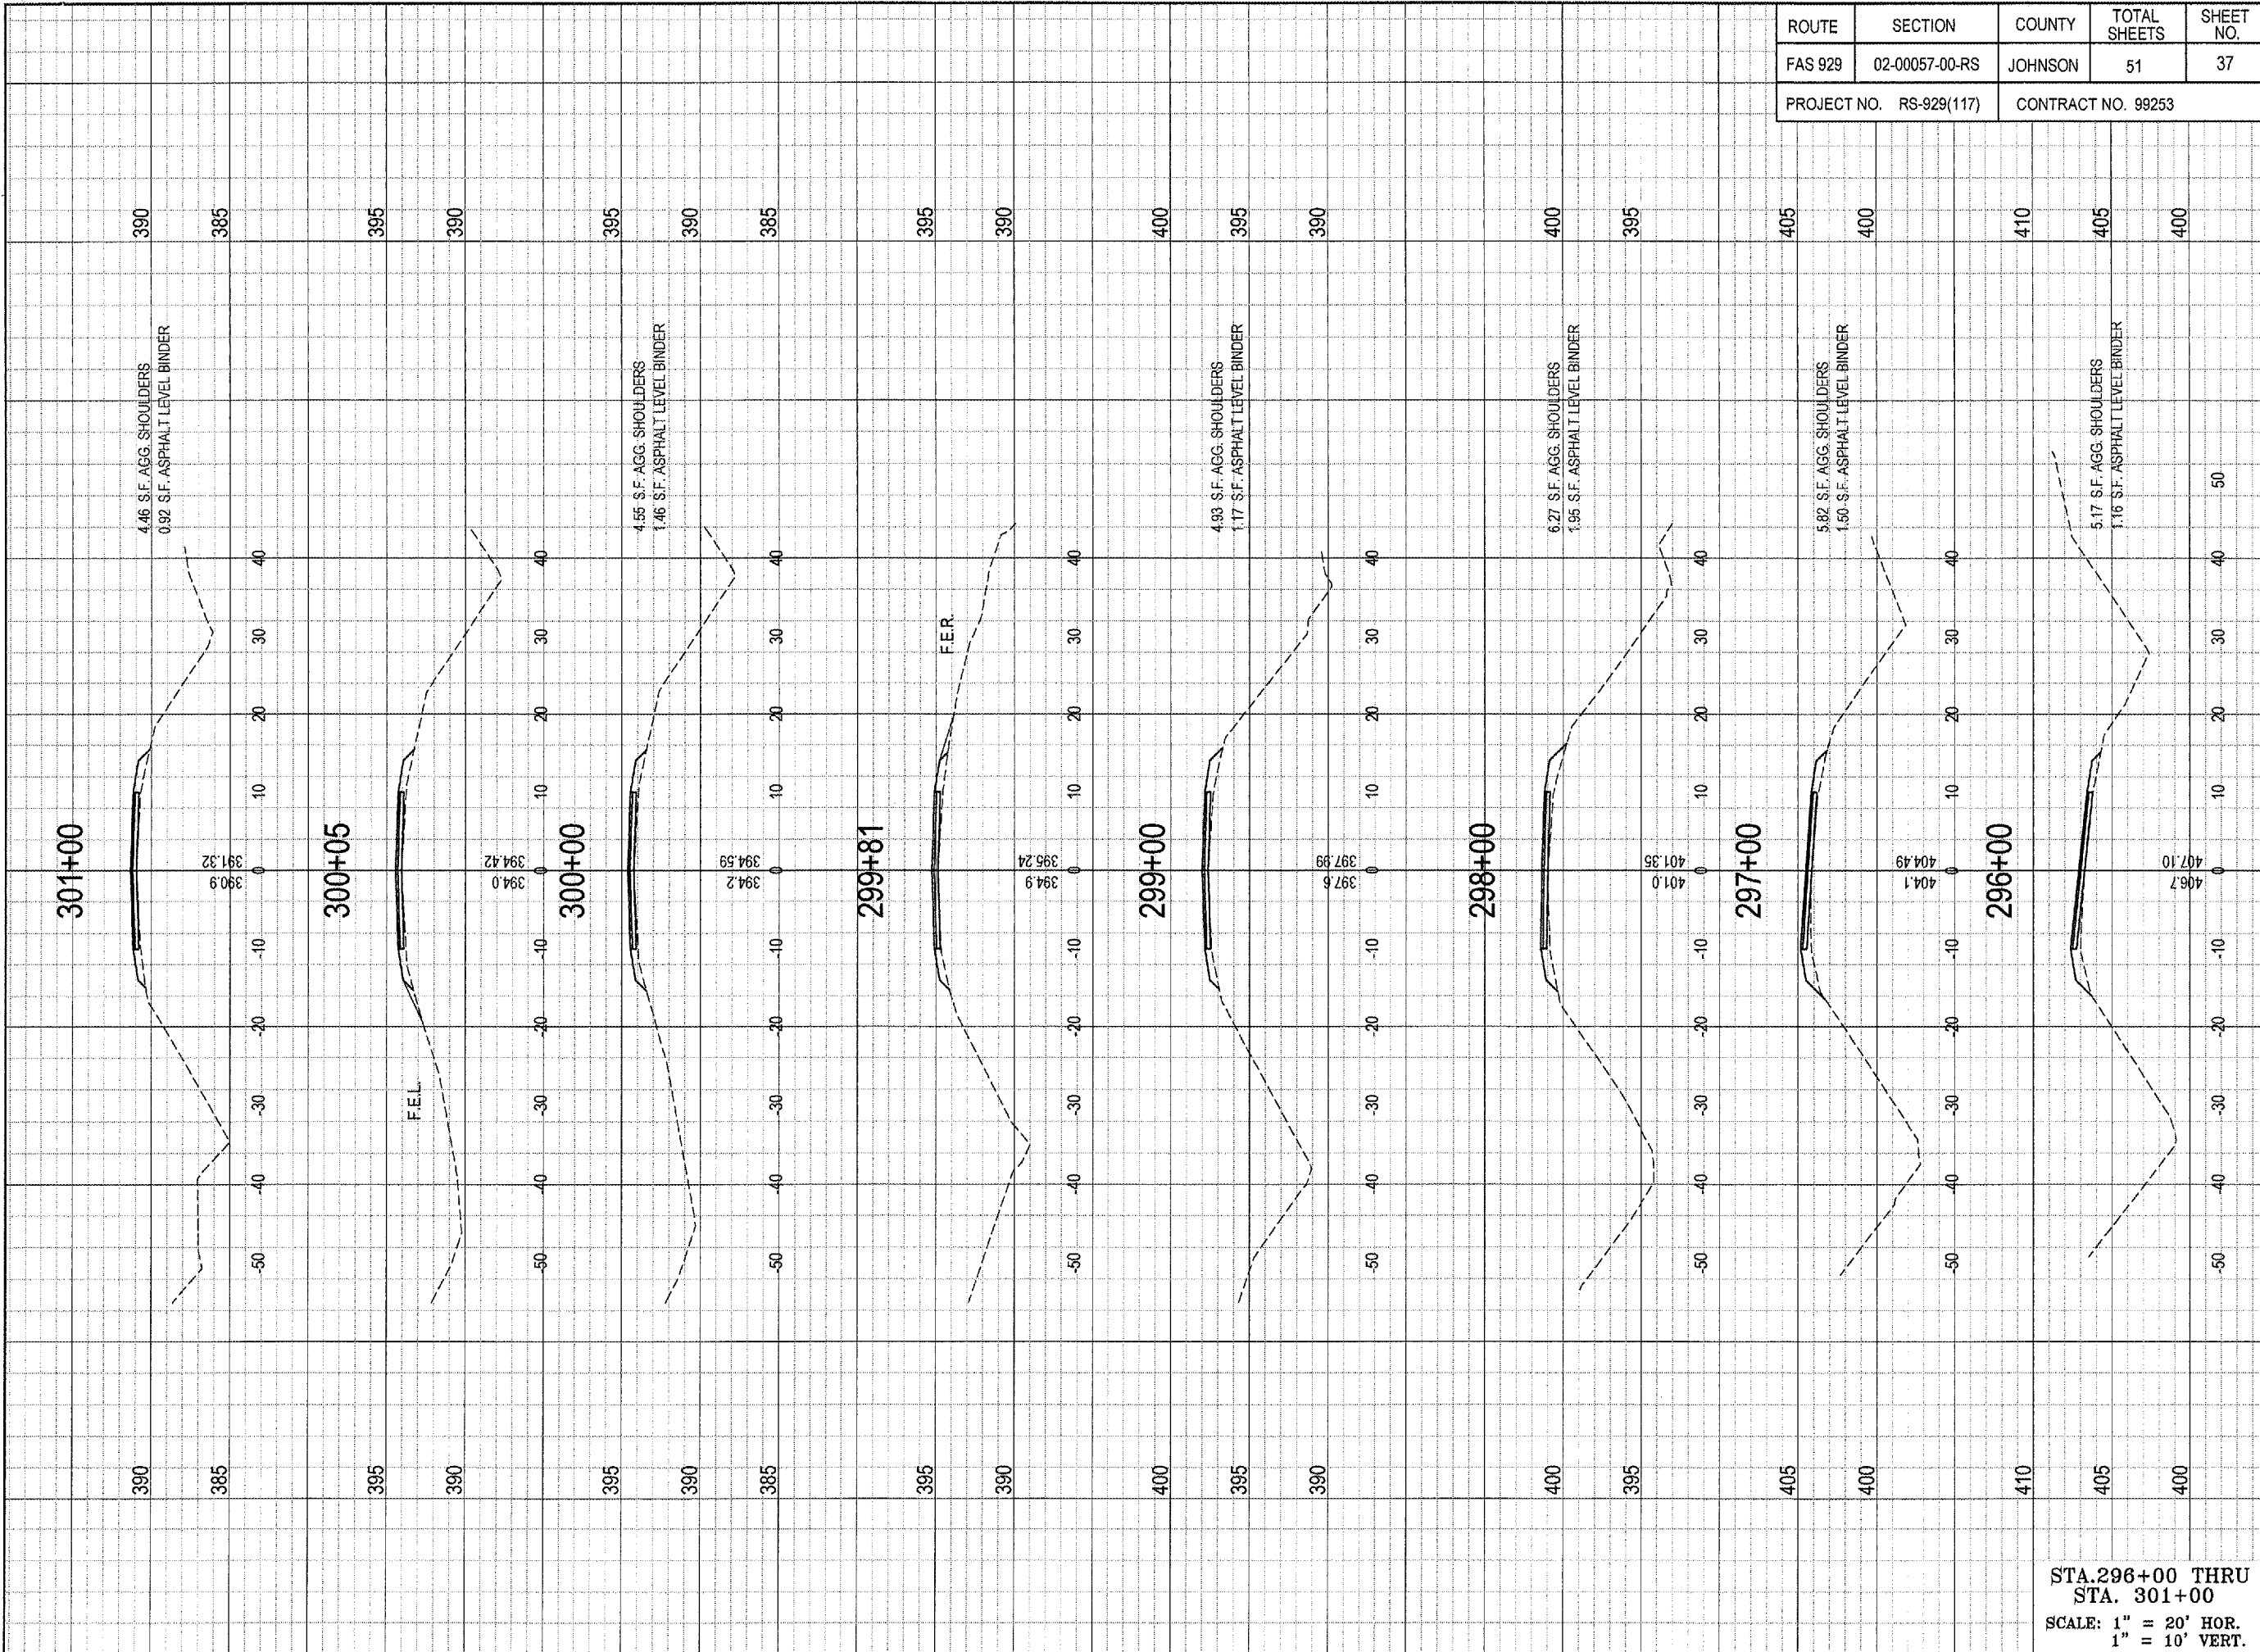

ROUTE	SECTION	COUNTY	TOTAL SHEETS	SHEET NO.
FAS 929	02-00057-00-RS	JOHNSON	51	37
PROJECT NO. RS-929(117)		CONTRACT NO. 99253		

STA. 296+00 THRU  
STA. 301+00  
SCALE: 1" = 20' HOR.  
1" = 10' VERT.

DRAWING INFORMATION	
DRAWN BY: DDP	<input checked="" type="checkbox"/> PRELIMINARY
DATE: 01-10-06	<input type="checkbox"/> BID / CONSTRUCTION
CHECKED BY: MLS	<input type="checkbox"/> FINAL / RECORDED
SCALE: 1" = 20'	
JOB NO.: 2002-032	
DRAWING REVISIONS	
REV.	DATE

JOHNSON COUNTY  
HIGHWAY DEPARTMENT  
P.O. BOX 247  
VIENNA, IL 62995  
OLD METROPOLIS ROAD  
RESURFACING PROJECT  
FAS ROUTE 929, CH5  
SECTION 02-00057-00-RS  
FUNDING OR PROJECT NUMBER


**SHAWNEE SURVEY & CONSULTING, INC**

PHONE: (618) 658-6065 FAX: (618) 658-9190  
P.O. BOX 125  
104 S. FOURTH STREET  
VIENNA, IL 62995

PLSF NO.: 048-000151 PDF NO.: 104-02344

SIGNATURE	
LIC. EXP. DATE	11/30/07


SHEET NUMBER  
**37**

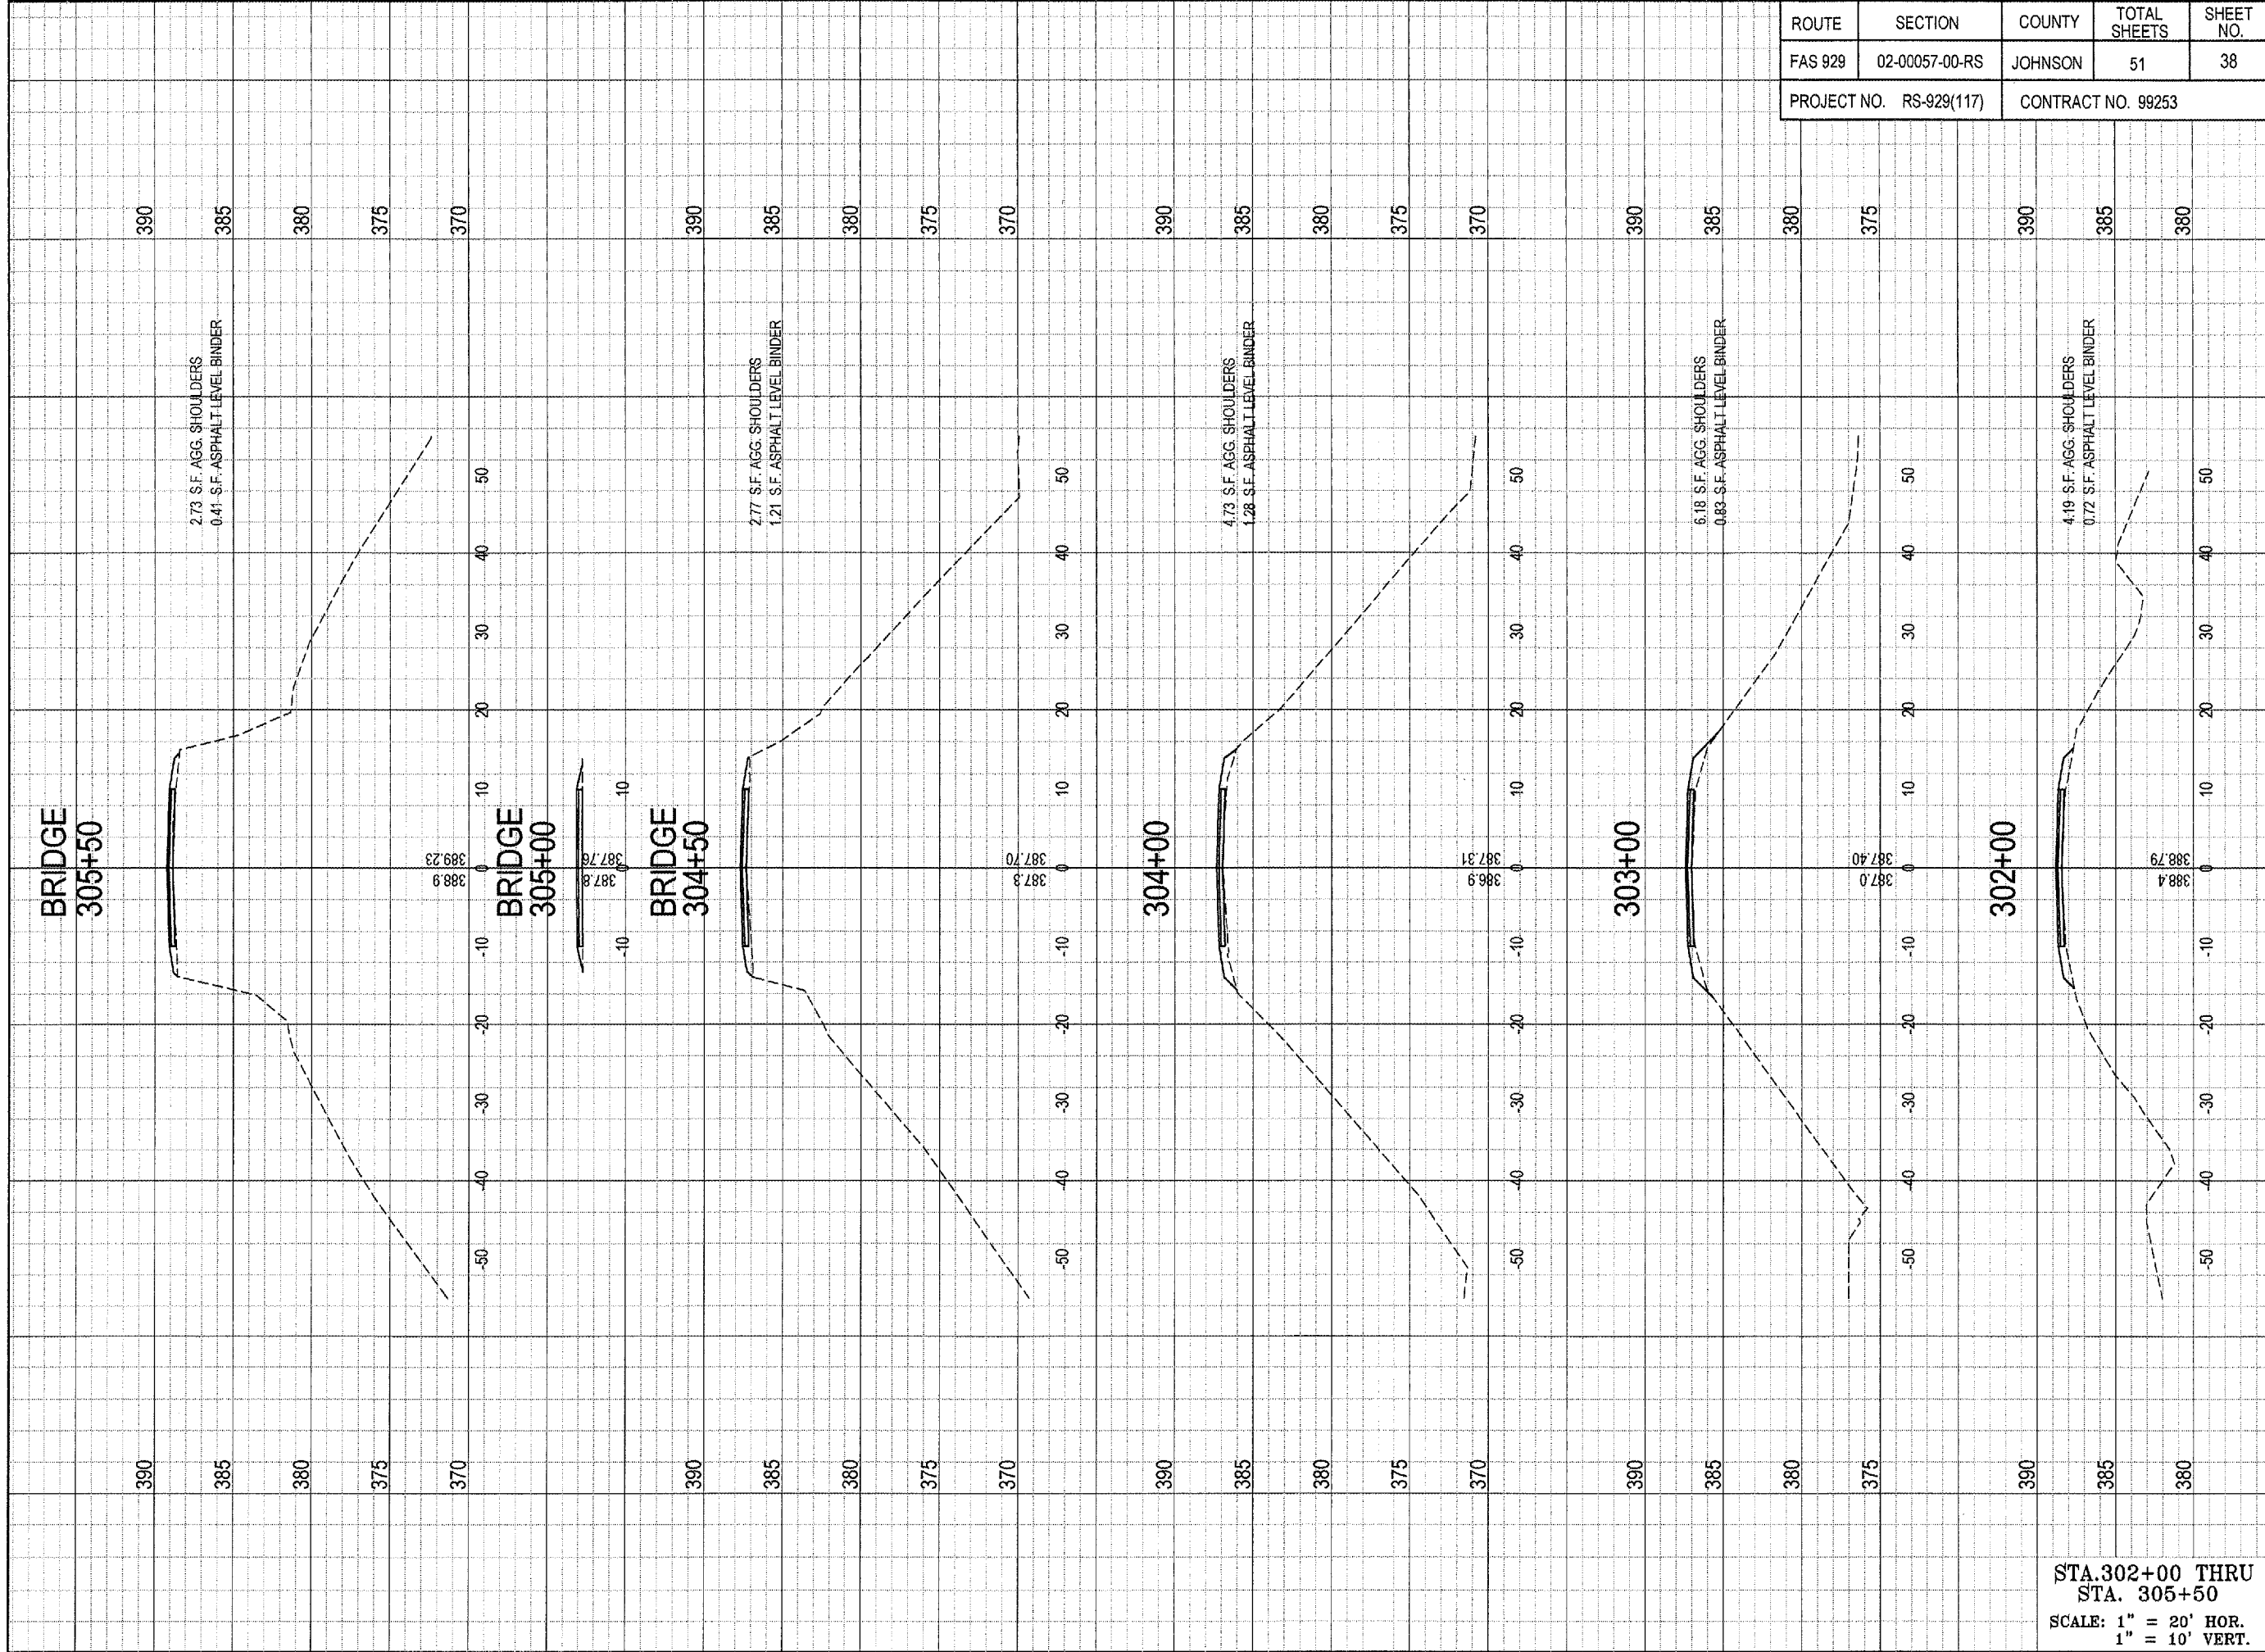

ROUTE	SECTION	COUNTY	TOTAL SHEETS	SHEET NO.
FAS 929	02-00057-00-RS	JOHNSON	51	38
PROJECT NO. RS-929(117)		CONTRACT NO. 99253		

STA. 302+00 THRU  
 STA. 305+50  
 SCALE: 1" = 20' HOR.  
 1" = 10' VERT.

DRAWING INFORMATION DRAWN BY: DDP ■ PRELIMINARY DATE: 01-10-06 CHECKED BY: MIS □ RD / CONSTRUCTION SCALE: 1" = 20' JOB NO.: 2002-032 □ FINAL / RETIRED DRAWING REVISIONS REV. DATE REVISIONS		SIGNATURE 11/30/07 LIC. EXP. DATE
JOHNSON COUNTY HIGHWAY DEPARTMENT P.O. BOX 247 VIENNA, IL 62995		SHAWNEE SURVEY & CONSULTING, INC. PHONE: (618) 658-6065 FAX: (618) 658-9190 P.O. BOX 125 104 S. FOURTH STREET VIENNA, IL 62995 PLSF NO.: 048-000151 PDF NO.: 104-02344
OLD METROPOLIS ROAD RESURFACING PROJECT FAS ROUTE 929, CH5 SECTION 02-00057-00-RS FUNDING OR PROJECT NUMBER		SHEET NUMBER <b>38</b>

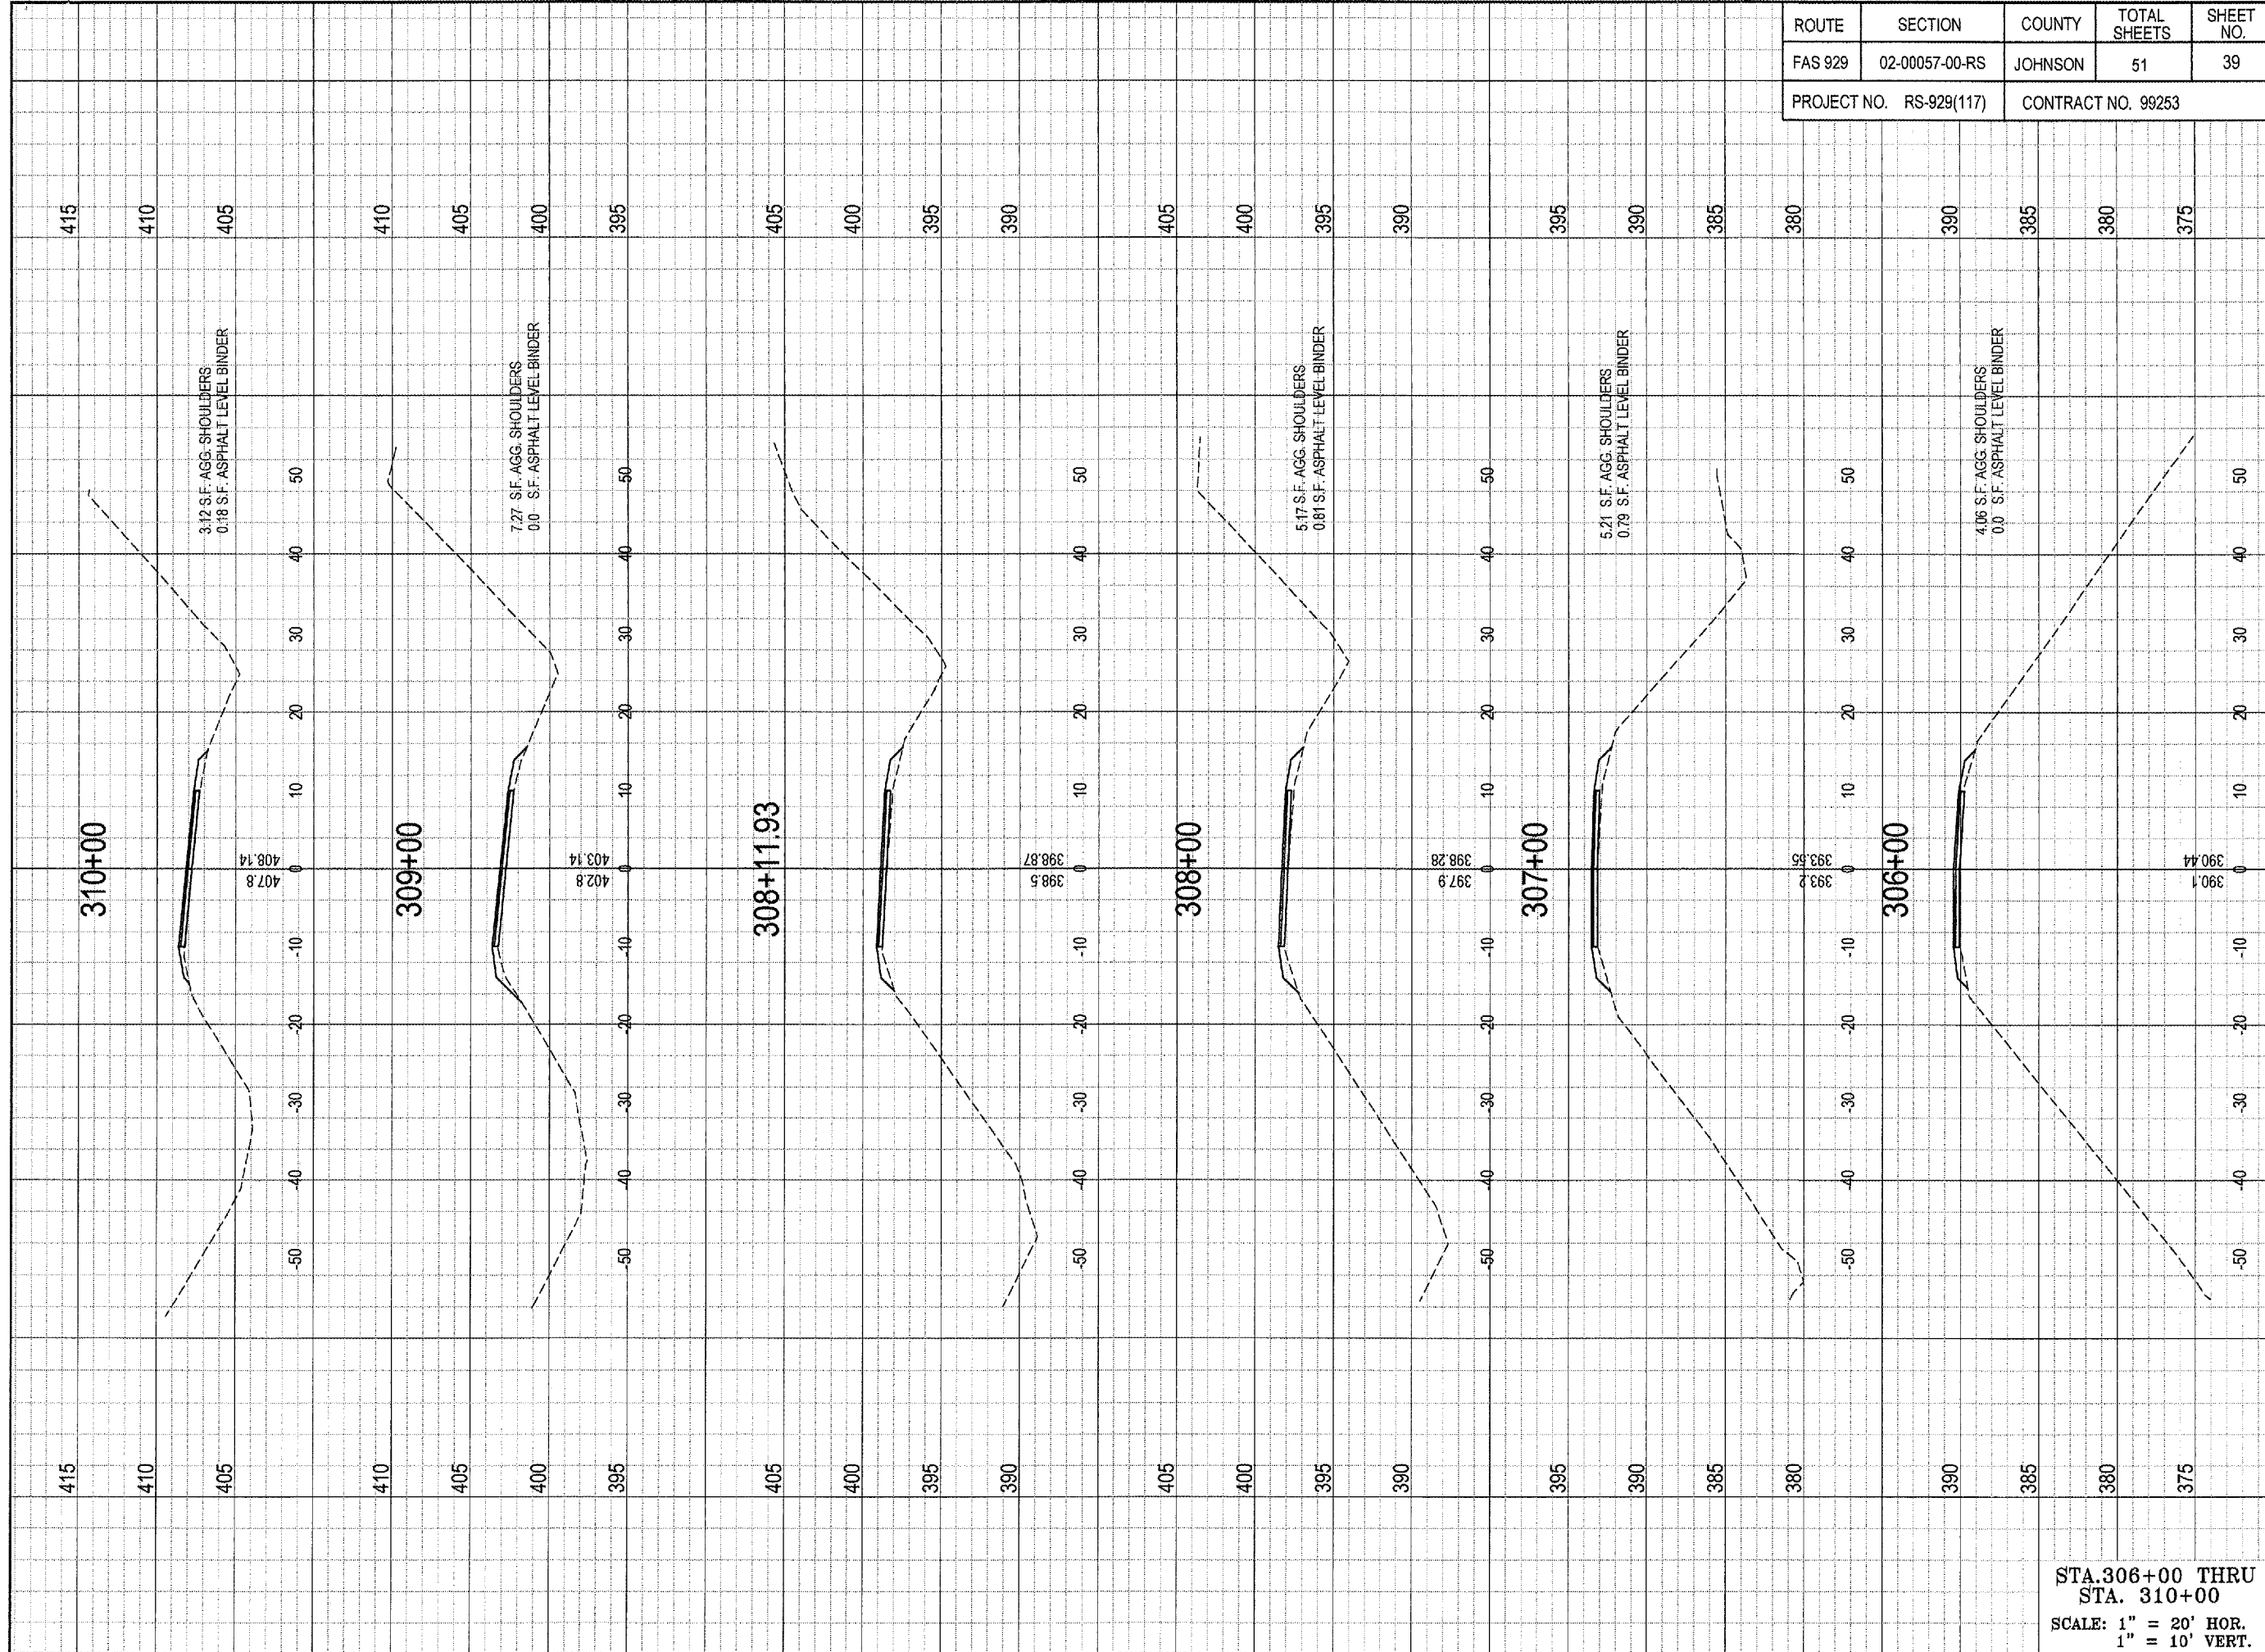


ROUTE	SECTION	COUNTY	TOTAL SHEETS	SHEET NO.
FAS 929	02-00057-00-RS	JOHNSON	51	39
PROJECT NO. RS-929(117)		CONTRACT NO. 99253		

SIGNATURE  
11/30/07  
LIC. EXP. DATE

**SHAWNEE SURVEY & CONSULTING, INC**

PHONE: (618) 658-6065 FAX: (618) 658-9190  
P.O. BOX 125  
104 S. FOURTH STREET  
VIENNA, IL 62995

PLSF NO.: 048-000151 PDF NO.: 104-02344

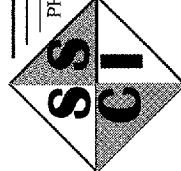

**JOHNSON COUNTY HIGHWAY DEPARTMENT**

P.O. BOX 247  
VIENNA, IL 62995

**OLD METROPOLIS ROAD RESURFACING PROJECT**

FAS ROUTE 929, CH5  
SECTION 02-00057-00-RS

FUNDING OR PROJECT NUMBER

DRAWING INFORMATION

DRAWN BY: DDP  PRELIMINARY

DATE: 01-10-06

CHECKED BY: MJS  CONSTRUCTION


SCALE: 1" = 20'

JOB NO.: 2002-032  FINAL / RECORD

REV.	DATE	REVISIONS

STA. 306+00 THRU  
STA. 310+00  
SCALE: 1" = 20' HOR.  
1" = 10' VERT.


SHEET NUMBER  
**39**

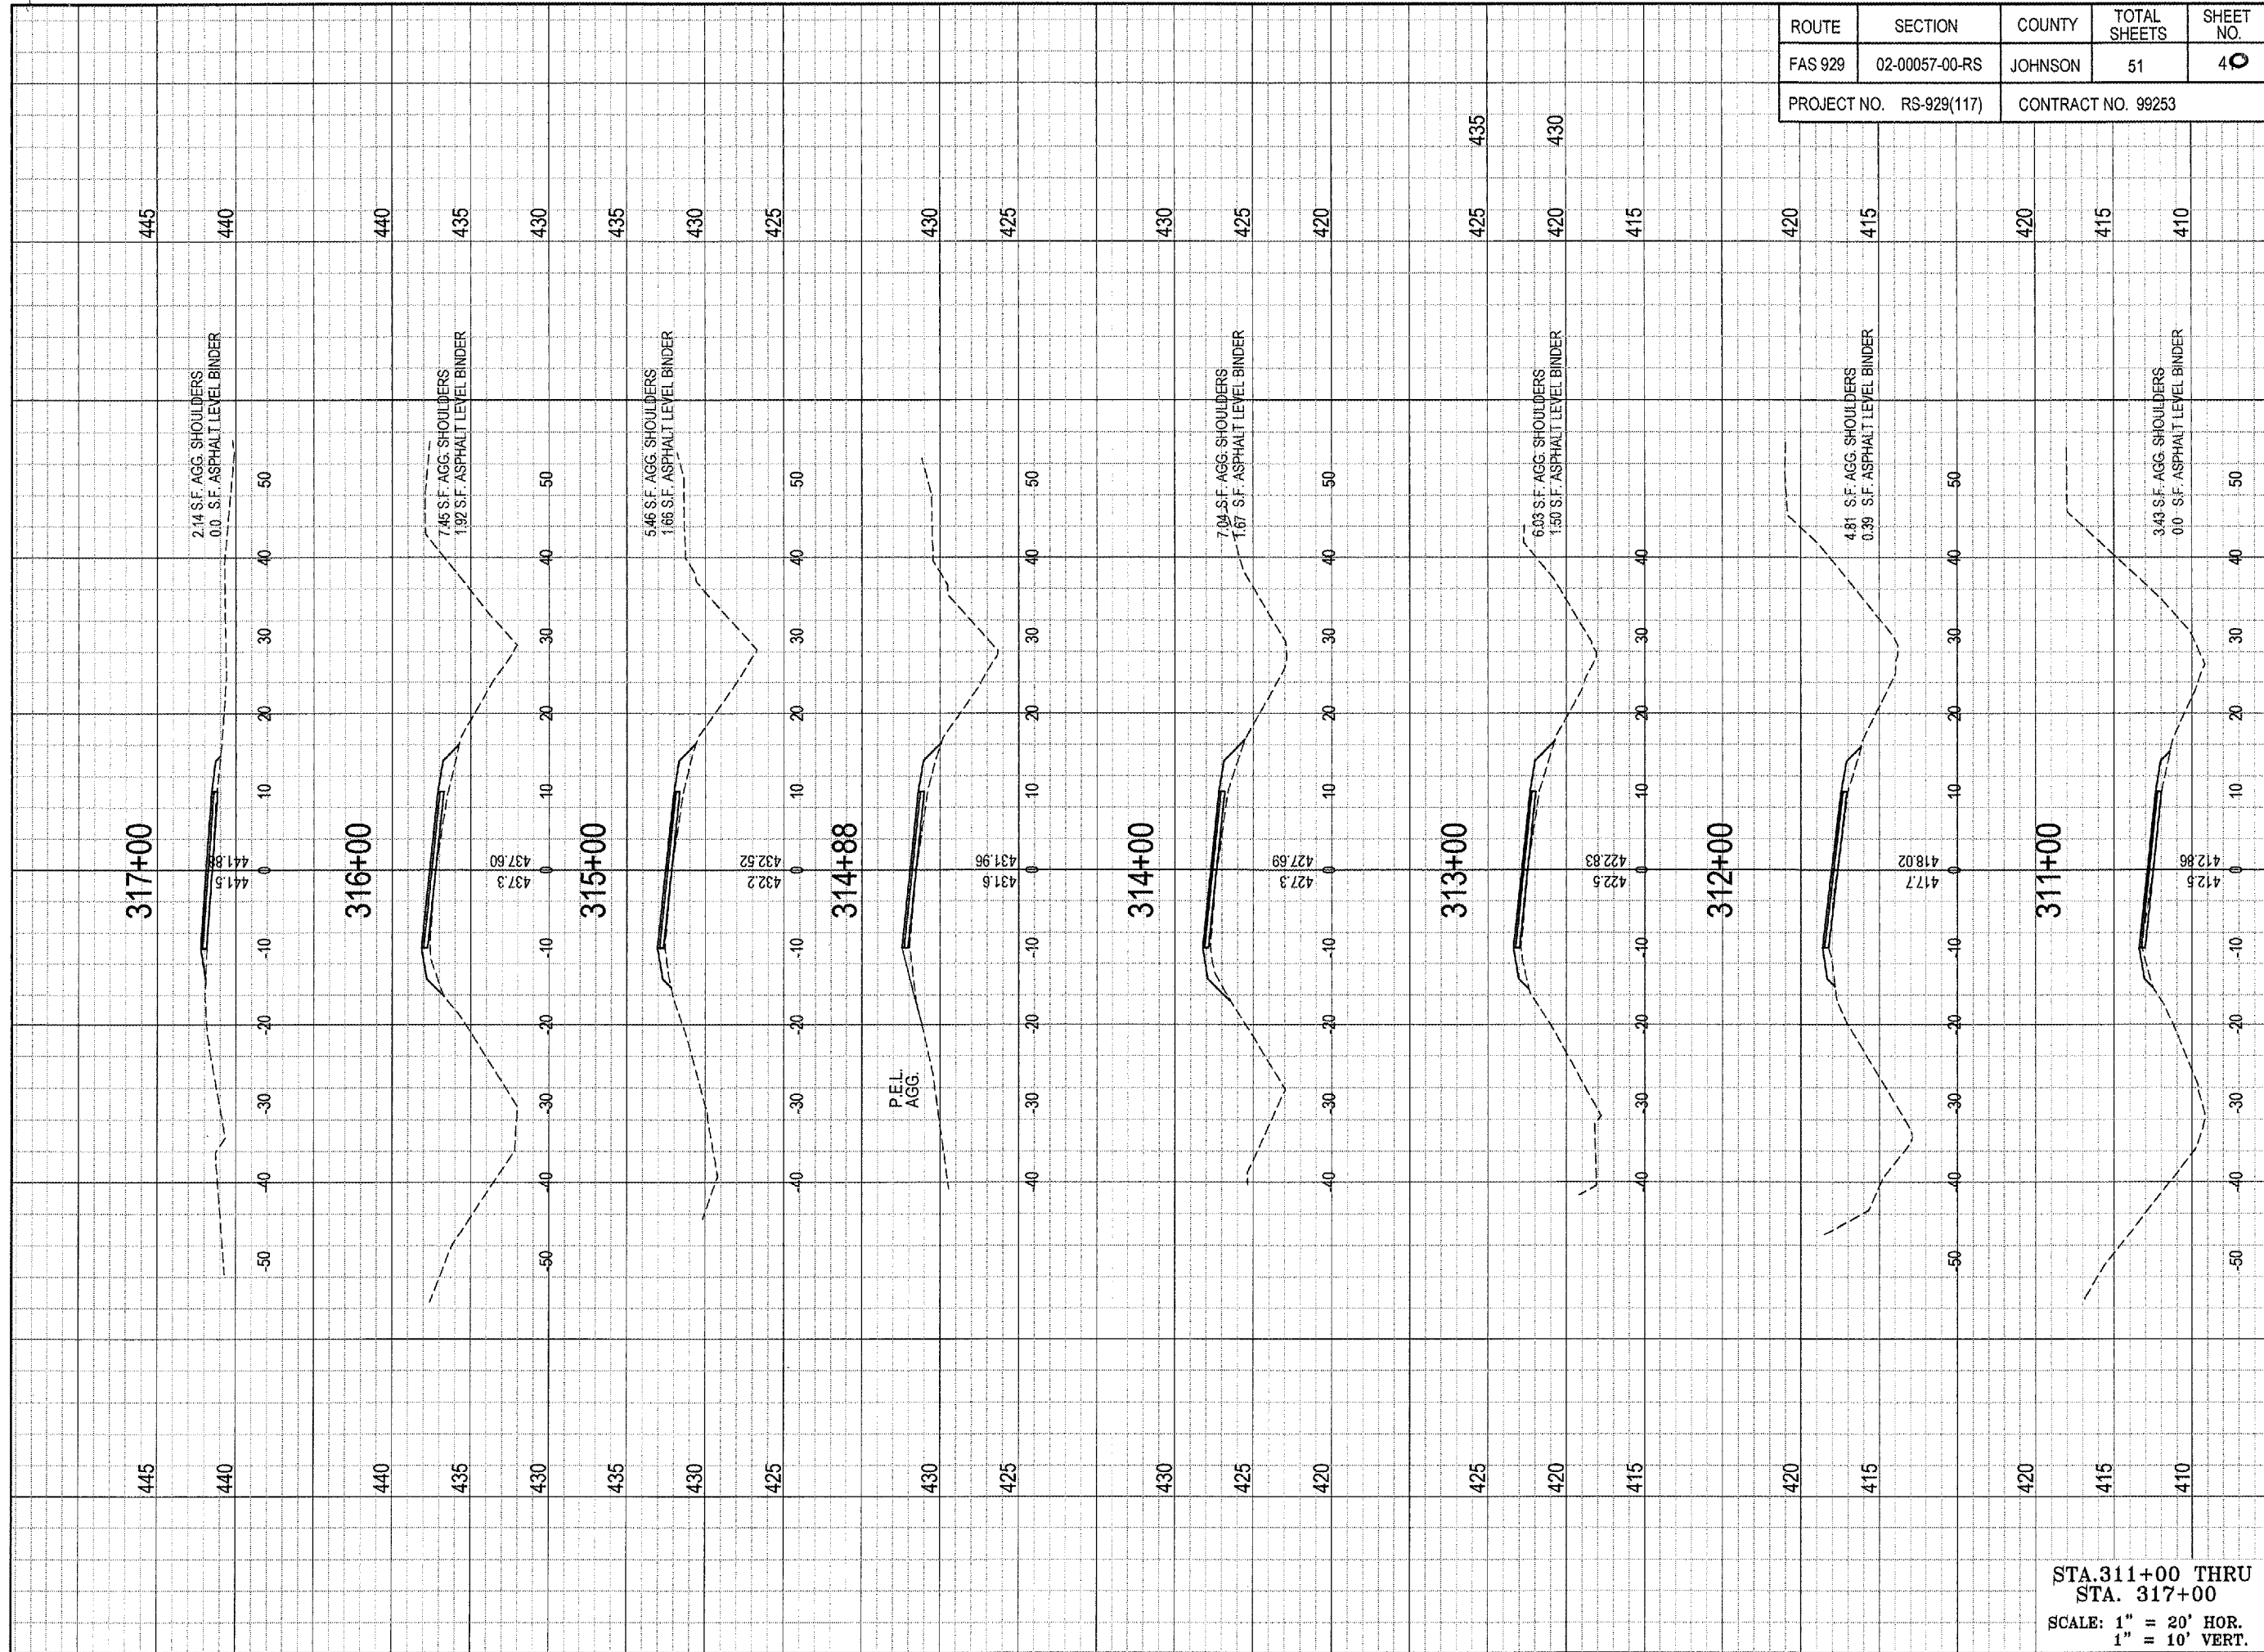

ROUTE	SECTION	COUNTY	TOTAL SHEETS	SHEET NO.
FAS 929	02-00057-00-RS	JOHNSON	51	40
PROJECT NO. RS-929(117)		CONTRACT NO. 99253		

DRAWING INFORMATION DRAWN BY: DDP <input checked="" type="checkbox"/> PRELIMINARY DATE: 01-10-06 CHECKED BY: MJS <input type="checkbox"/> RD CONSTRUCTION SCALE: 1" = 20' JOB NO.: 2002-032 <input type="checkbox"/> FINAL / RECORD DRAWING REVISIONS REV. DATE		JOHNSON COUNTY HIGHWAY DEPARTMENT P.O. BOX 247 VIENNA, IL 62995 OLD METROPOLIS ROAD RESURFACING PROJECT FAS ROUTE 929, CH5 SECTION 02-00057-00-RS FUNDING OR PROJECT NUMBER	SIGNATURE 11/30/07 LIC. EXP. DATE SHAWNEE SURVEY & CONSULTING, INC. PHONE: (618) 658-6065 FAX: (618) 658-9190 P.O. BOX 125 104 S. FOURTH STREET VIENNA, IL 62995 PLSF NO.: 048-000151 PDF NO.: 104-02344
STA. 311+00 THRU STA. 317+00 SCALE: 1" = 20' HOR. 1" = 10' VERT.		SHEET NUMBER 40	




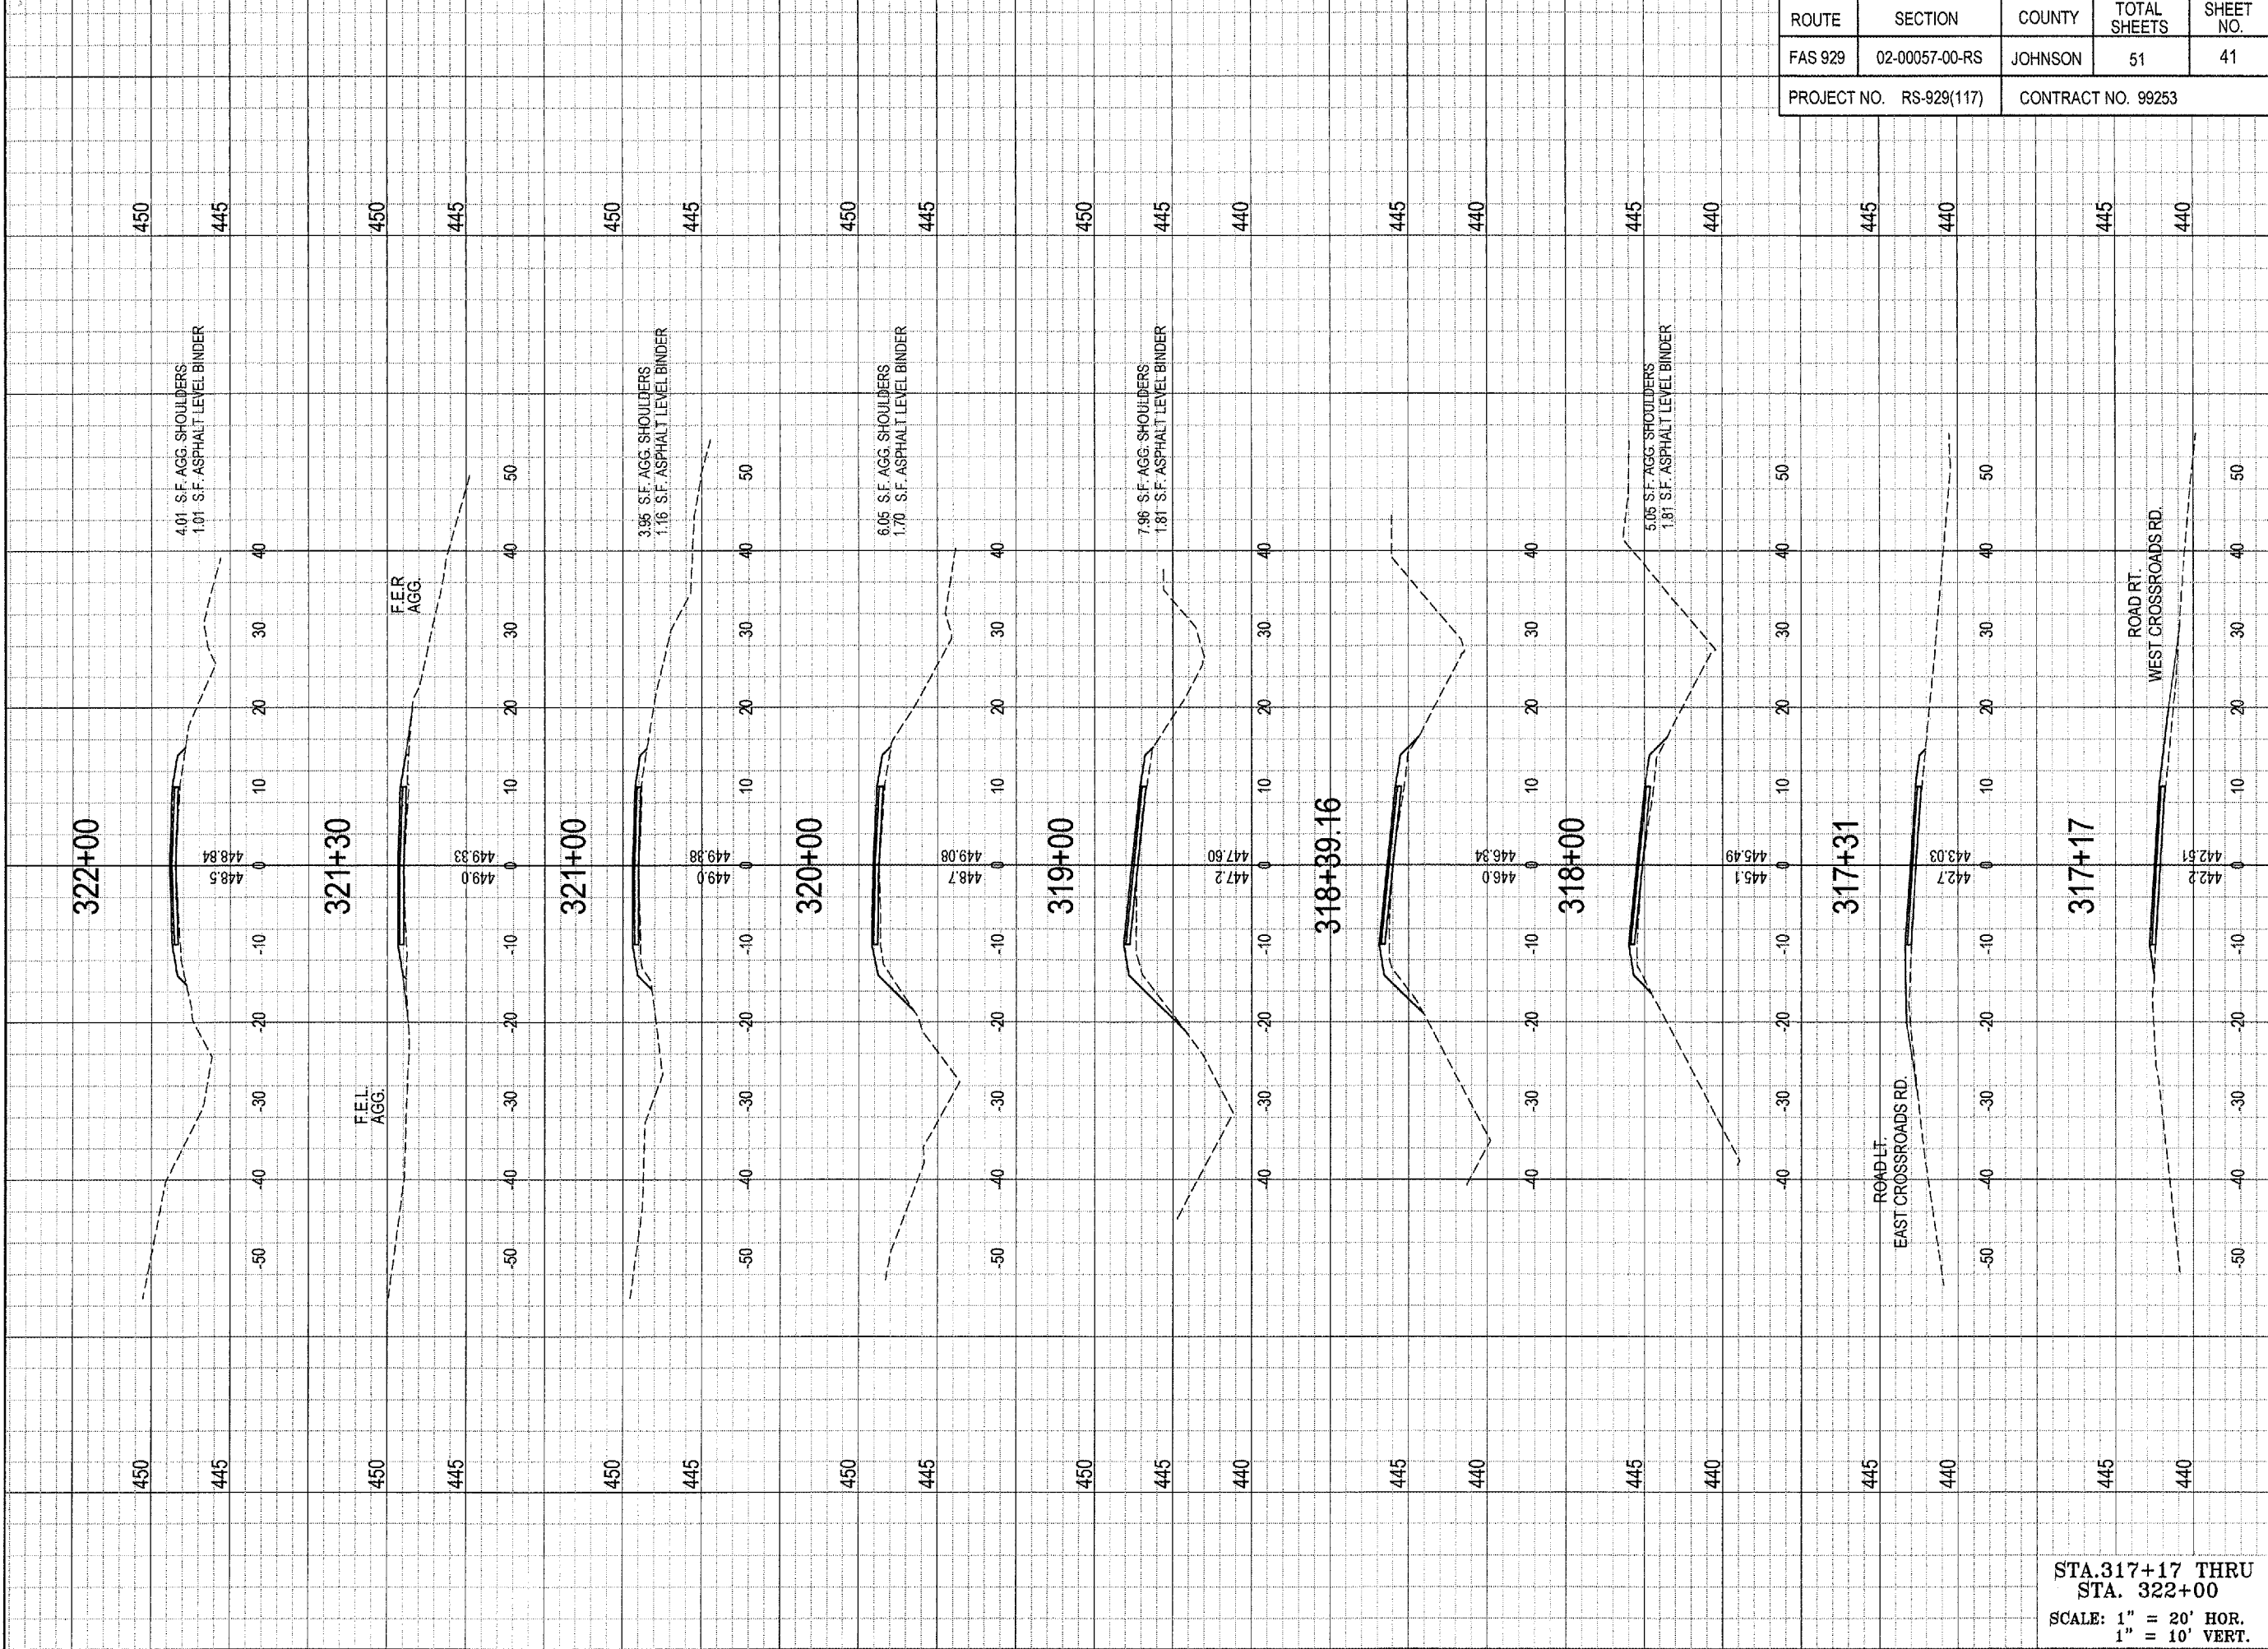

ROUTE	SECTION	COUNTY	TOTAL SHEETS	SHEET NO.
FAS 929	02-00057-00-RS	JOHNSON	51	41
PROJECT NO. RS-929(117)		CONTRACT NO. 99253		

STA. 317+17 THRU  
STA. 322+00  
SCALE: 1" = 20' HOR.  
1" = 10' VERT.


DRAWING INFORMATION DRAWN BY: DDP ■ PRELIMINARY DATE: 01-10-06 CHECKED BY: MFS ■ BID / CONSTRUCTION SCALE: 1" = 20' JOB NO.: 2002-032 ■ FINAL / RECORD DRAWING REVISIONS REV. DATE REVISIONS		SIGNATURE 11/30/07 LIC. EXP. DATE
JOHNSON COUNTY HIGHWAY DEPARTMENT P.O. BOX 247 VIENNA, IL 62995		SHAWNEE SURVEY & CONSULTING, INC. PHONE: (618) 658-6665 FAX: (618) 658-9190 P.O. BOX 125 104 S. FOURTH STREET VIENNA, IL 62995
FUNDING OR PROJECT NUMBER		PLSF NO.: 048-000151 PDF NO.: 104-02344
SHEET NUMBER 41		

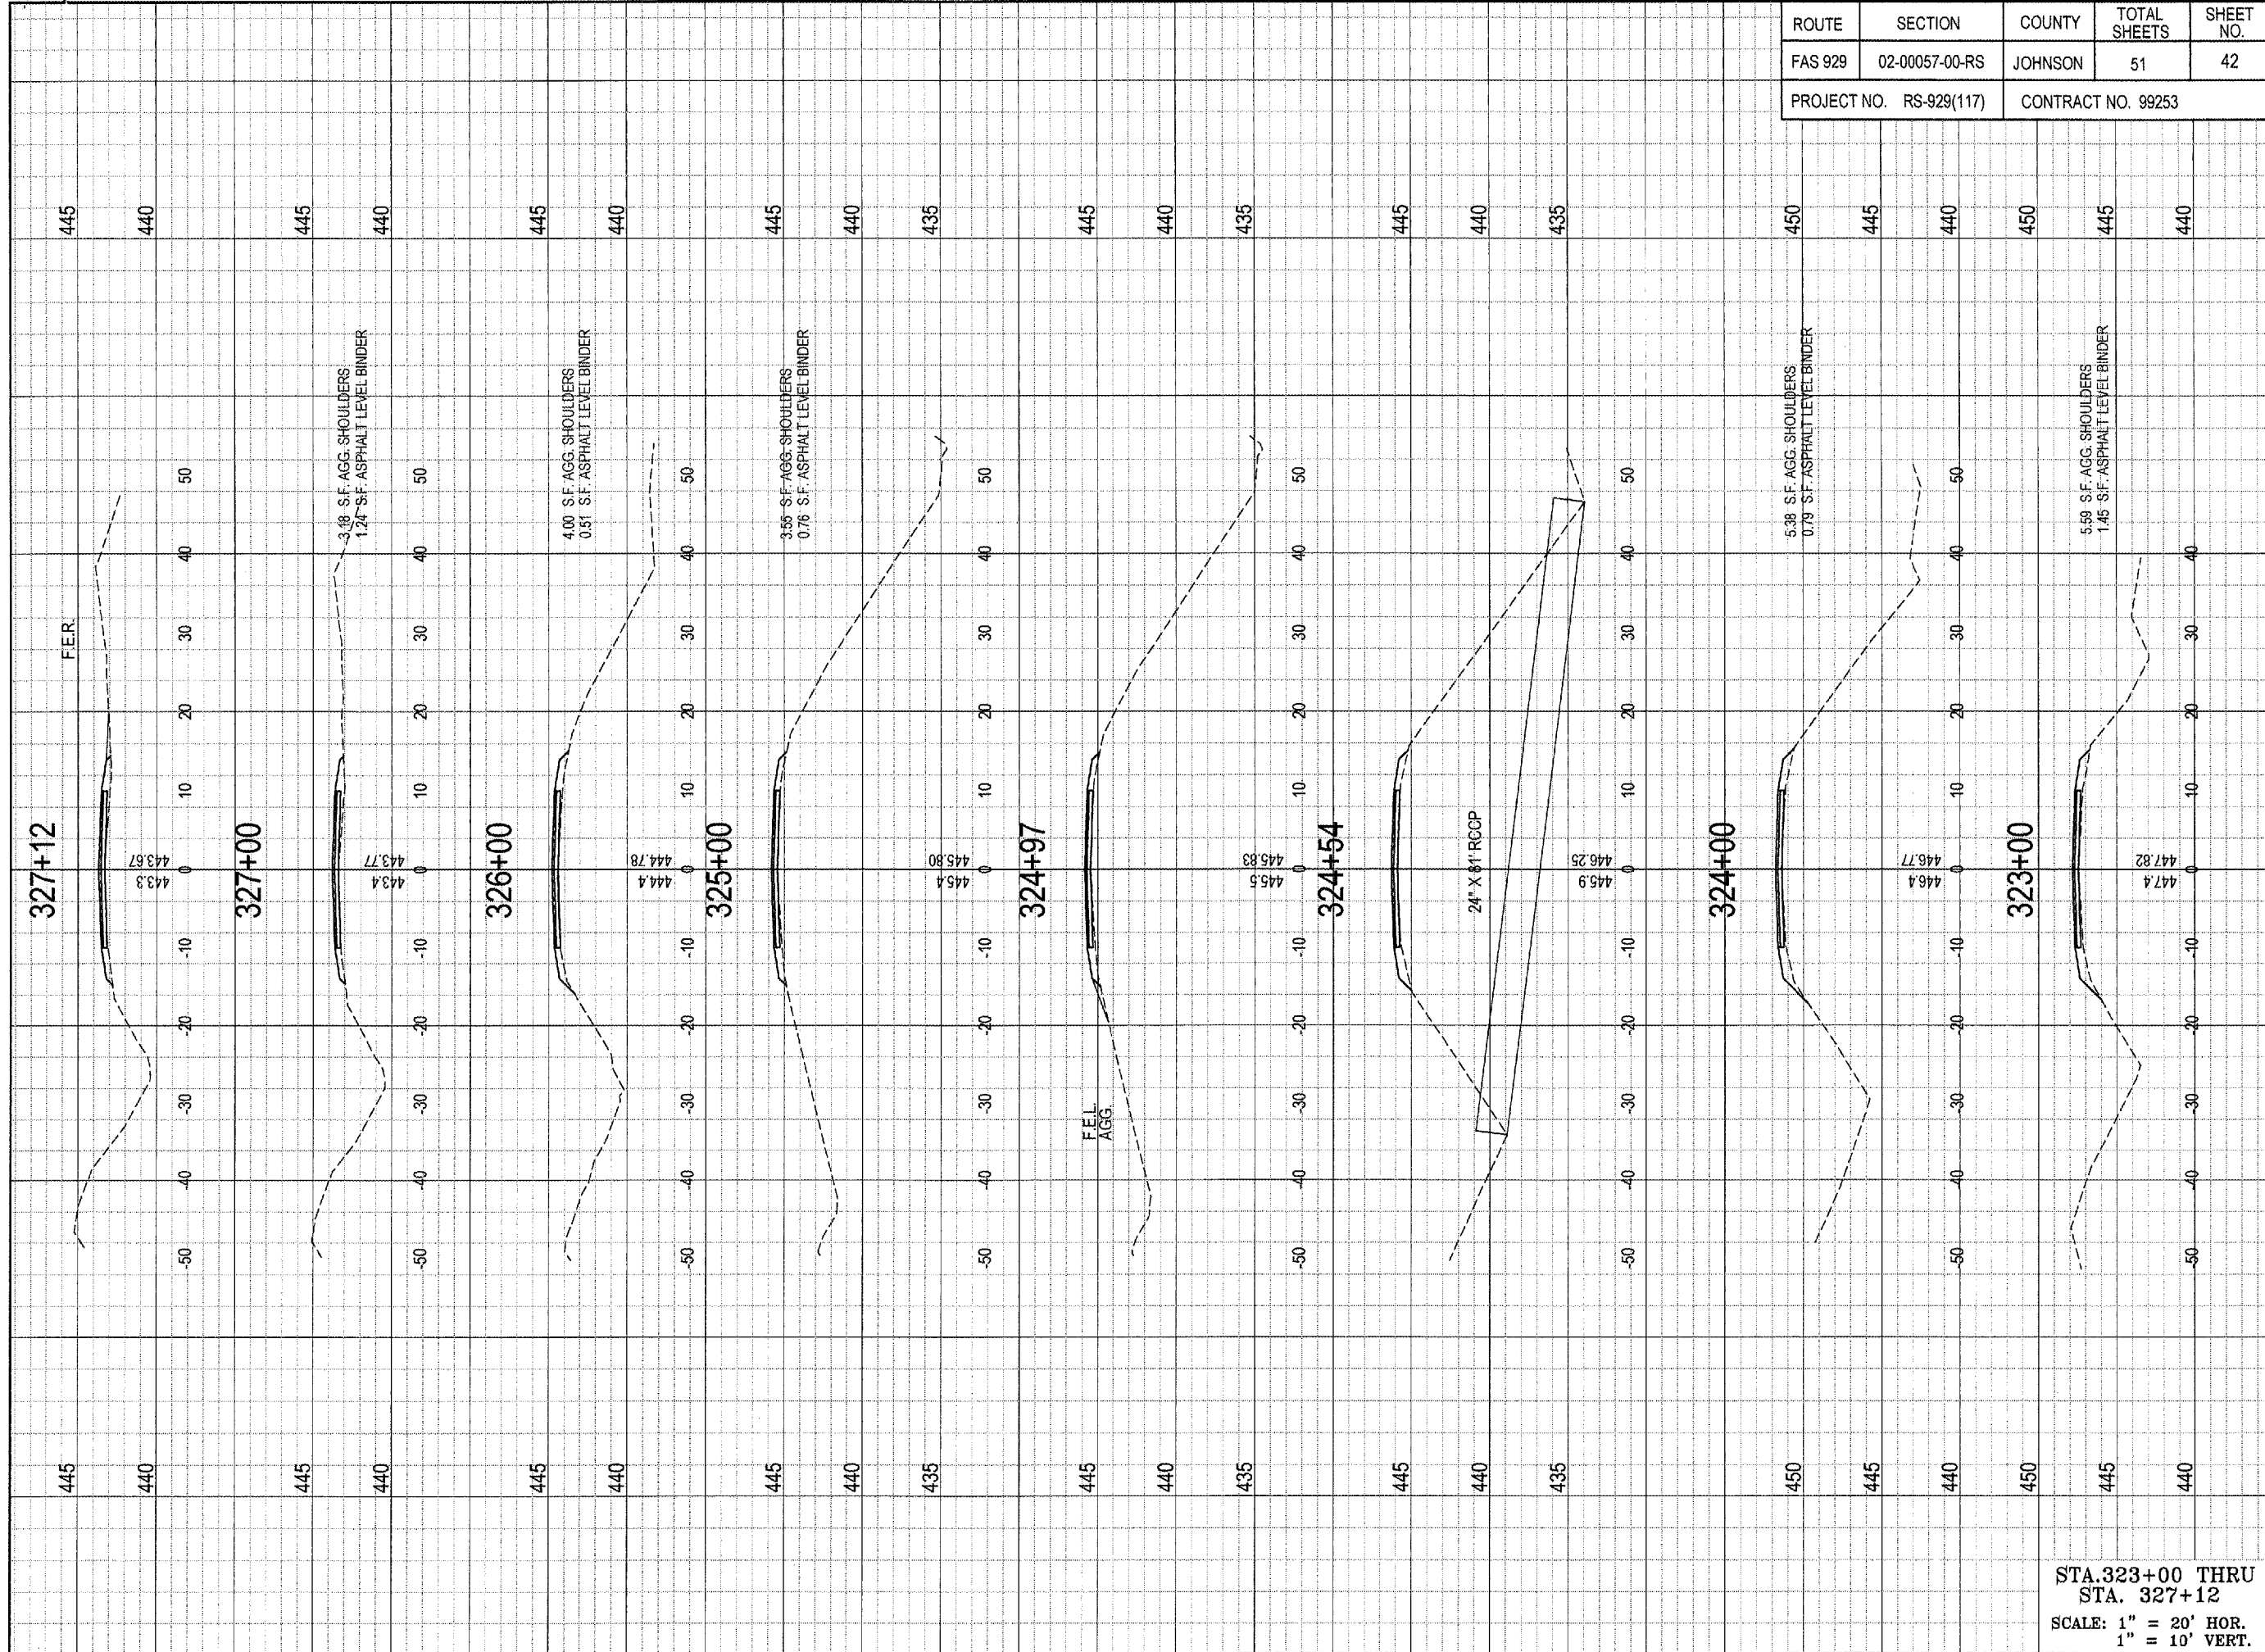

ROUTE	SECTION	COUNTY	TOTAL SHEETS	SHEET NO.
FAS 929	02-00057-00-RS	JOHNSON	51	42
PROJECT NO. RS-929(117)		CONTRACT NO. 99253		

STA. 323+00 THRU  
STA. 327+12  
SCALE: 1" = 20' HOR.  
1" = 10' VERT.


DRAWING INFORMATION DRAWN BY: DDP <input checked="" type="checkbox"/> PRELIMINARY DATE: 01-10-06 CHECKED BY: M/S <input type="checkbox"/> RD / CONSTRUCTION SCALE: 1" = 20' JOB NO.: 2002-032 <input type="checkbox"/> FINAL / RECORD DRAWING REVISIONS REV. DATE REVISIONS		JOHNSON COUNTY HIGHWAY DEPARTMENT P.O. BOX 247 VIENNA, IL 62995 OLD METROPOLIS ROAD RESURFACING PROJECT FAS ROUTE 929, CH5 SECTION 02-00057-00-RS FUNDING OR PROJECT NUMBER		SIGNATURE 11/30/07 LIC. EXP. DATE SHAWNEE SURVEY & CONSULTING, INC PHONE: (618) 658-6065 FAX: (618) 658-9190 P.O. BOX 125 104 S. FOURTH STREET VIENNA, IL 62995 PLSF NO.: 048-000151 PDF NO.: 104-02344	
SHEET NUMBER				42	

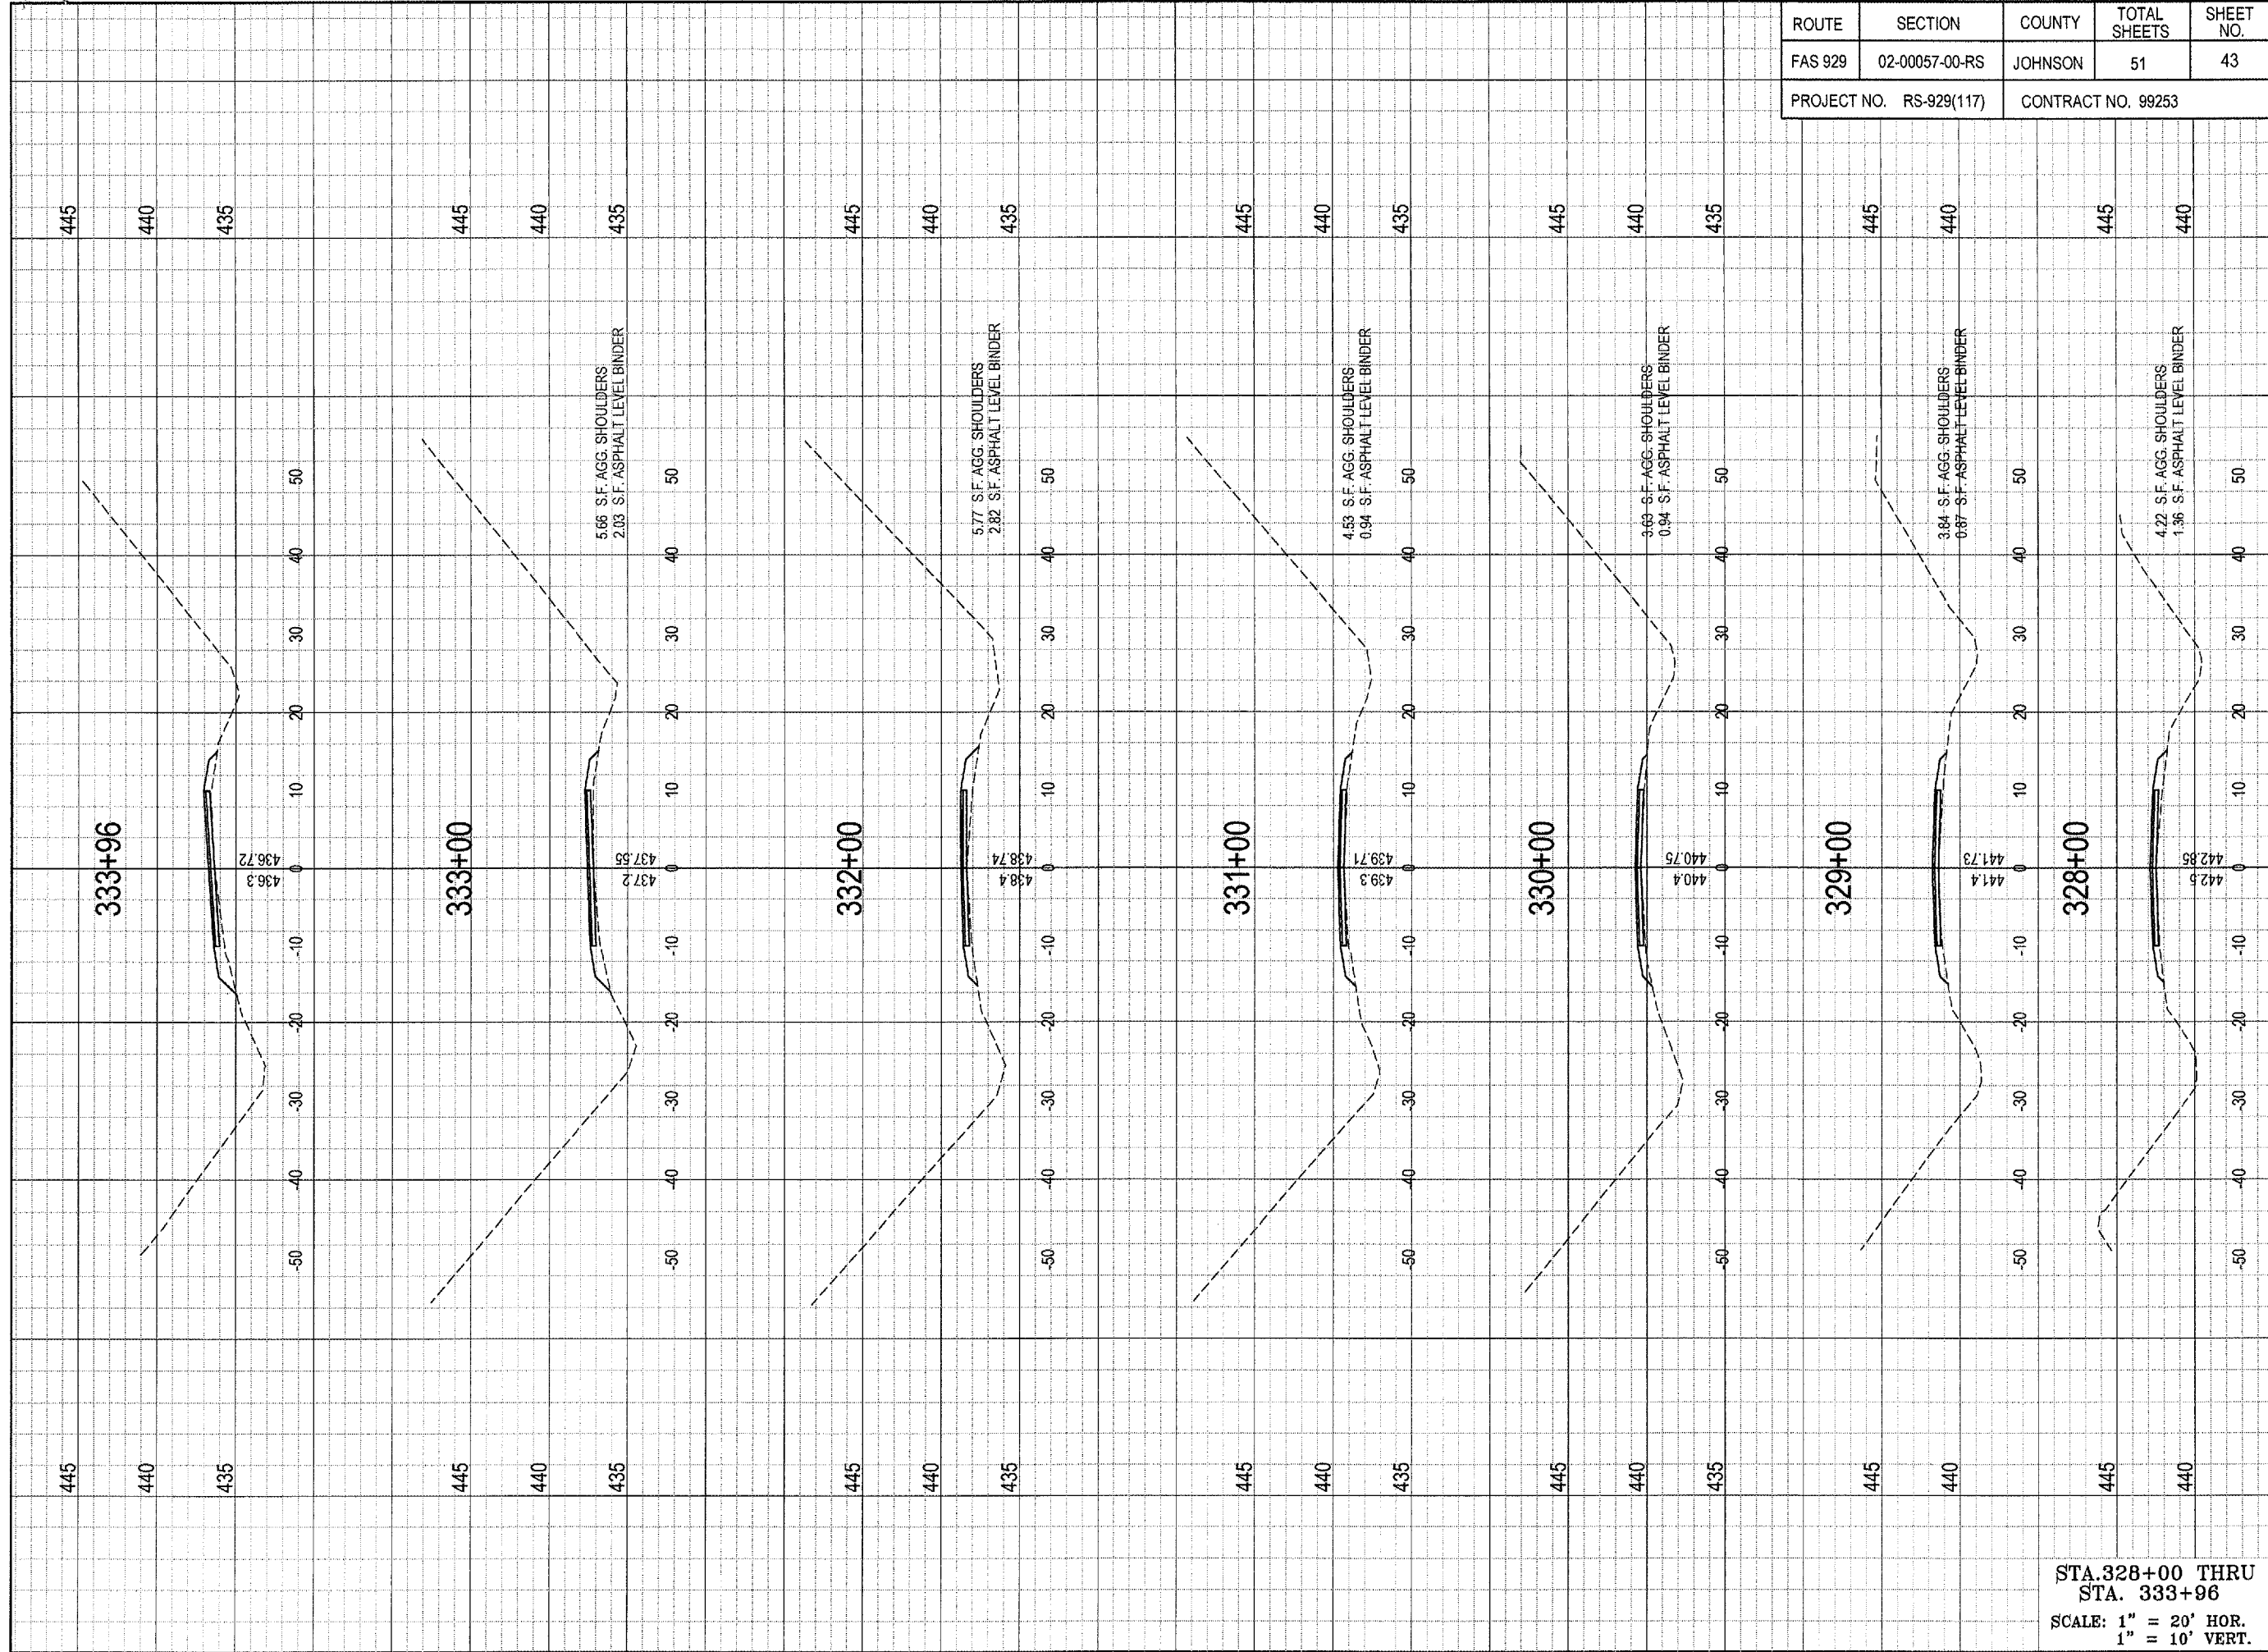

ROUTE	SECTION	COUNTY	TOTAL SHEETS	SHEET NO.
FAS 929	02-00057-00-RS	JOHNSON	51	43
PROJECT NO. RS-929(117)		CONTRACT NO. 99253		

STA. 328+00 THRU  
STA. 333+96  
SCALE: 1" = 20' HOR.  
1" = 10' VERT.

DRAWING INFORMATION		DRAWING REVISIONS REV. DATE
DRAWN BY: DDP DATE: 01-10-06 CHECKED BY: MLS SCALE: 1" = 20' JOB NO.: 2002-032	PRELIMINARY <input checked="" type="checkbox"/> RD CONSTRUCTION <input type="checkbox"/> FINAL / RECORD	
JOHNSON COUNTY HIGHWAY DEPARTMENT P.O. BOX 247 VIENNA, IL 62995		SHEET NUMBER <h1 style="text-align: center;">43</h1>
SHAWNEE SURVEY & CONSULTING, INC PHONE: (618) 658-6065 FAX: (618) 658-9190 P.O. BOX 125 104 S. FOURTH STREET VIENNA, IL 62995		FUNDING OR PROJECT NUMBER
SIGNATURE 11/30/07 LIC. EXP. DATE		PLSF NO.: 048-000151 PDF NO.: 104-02344

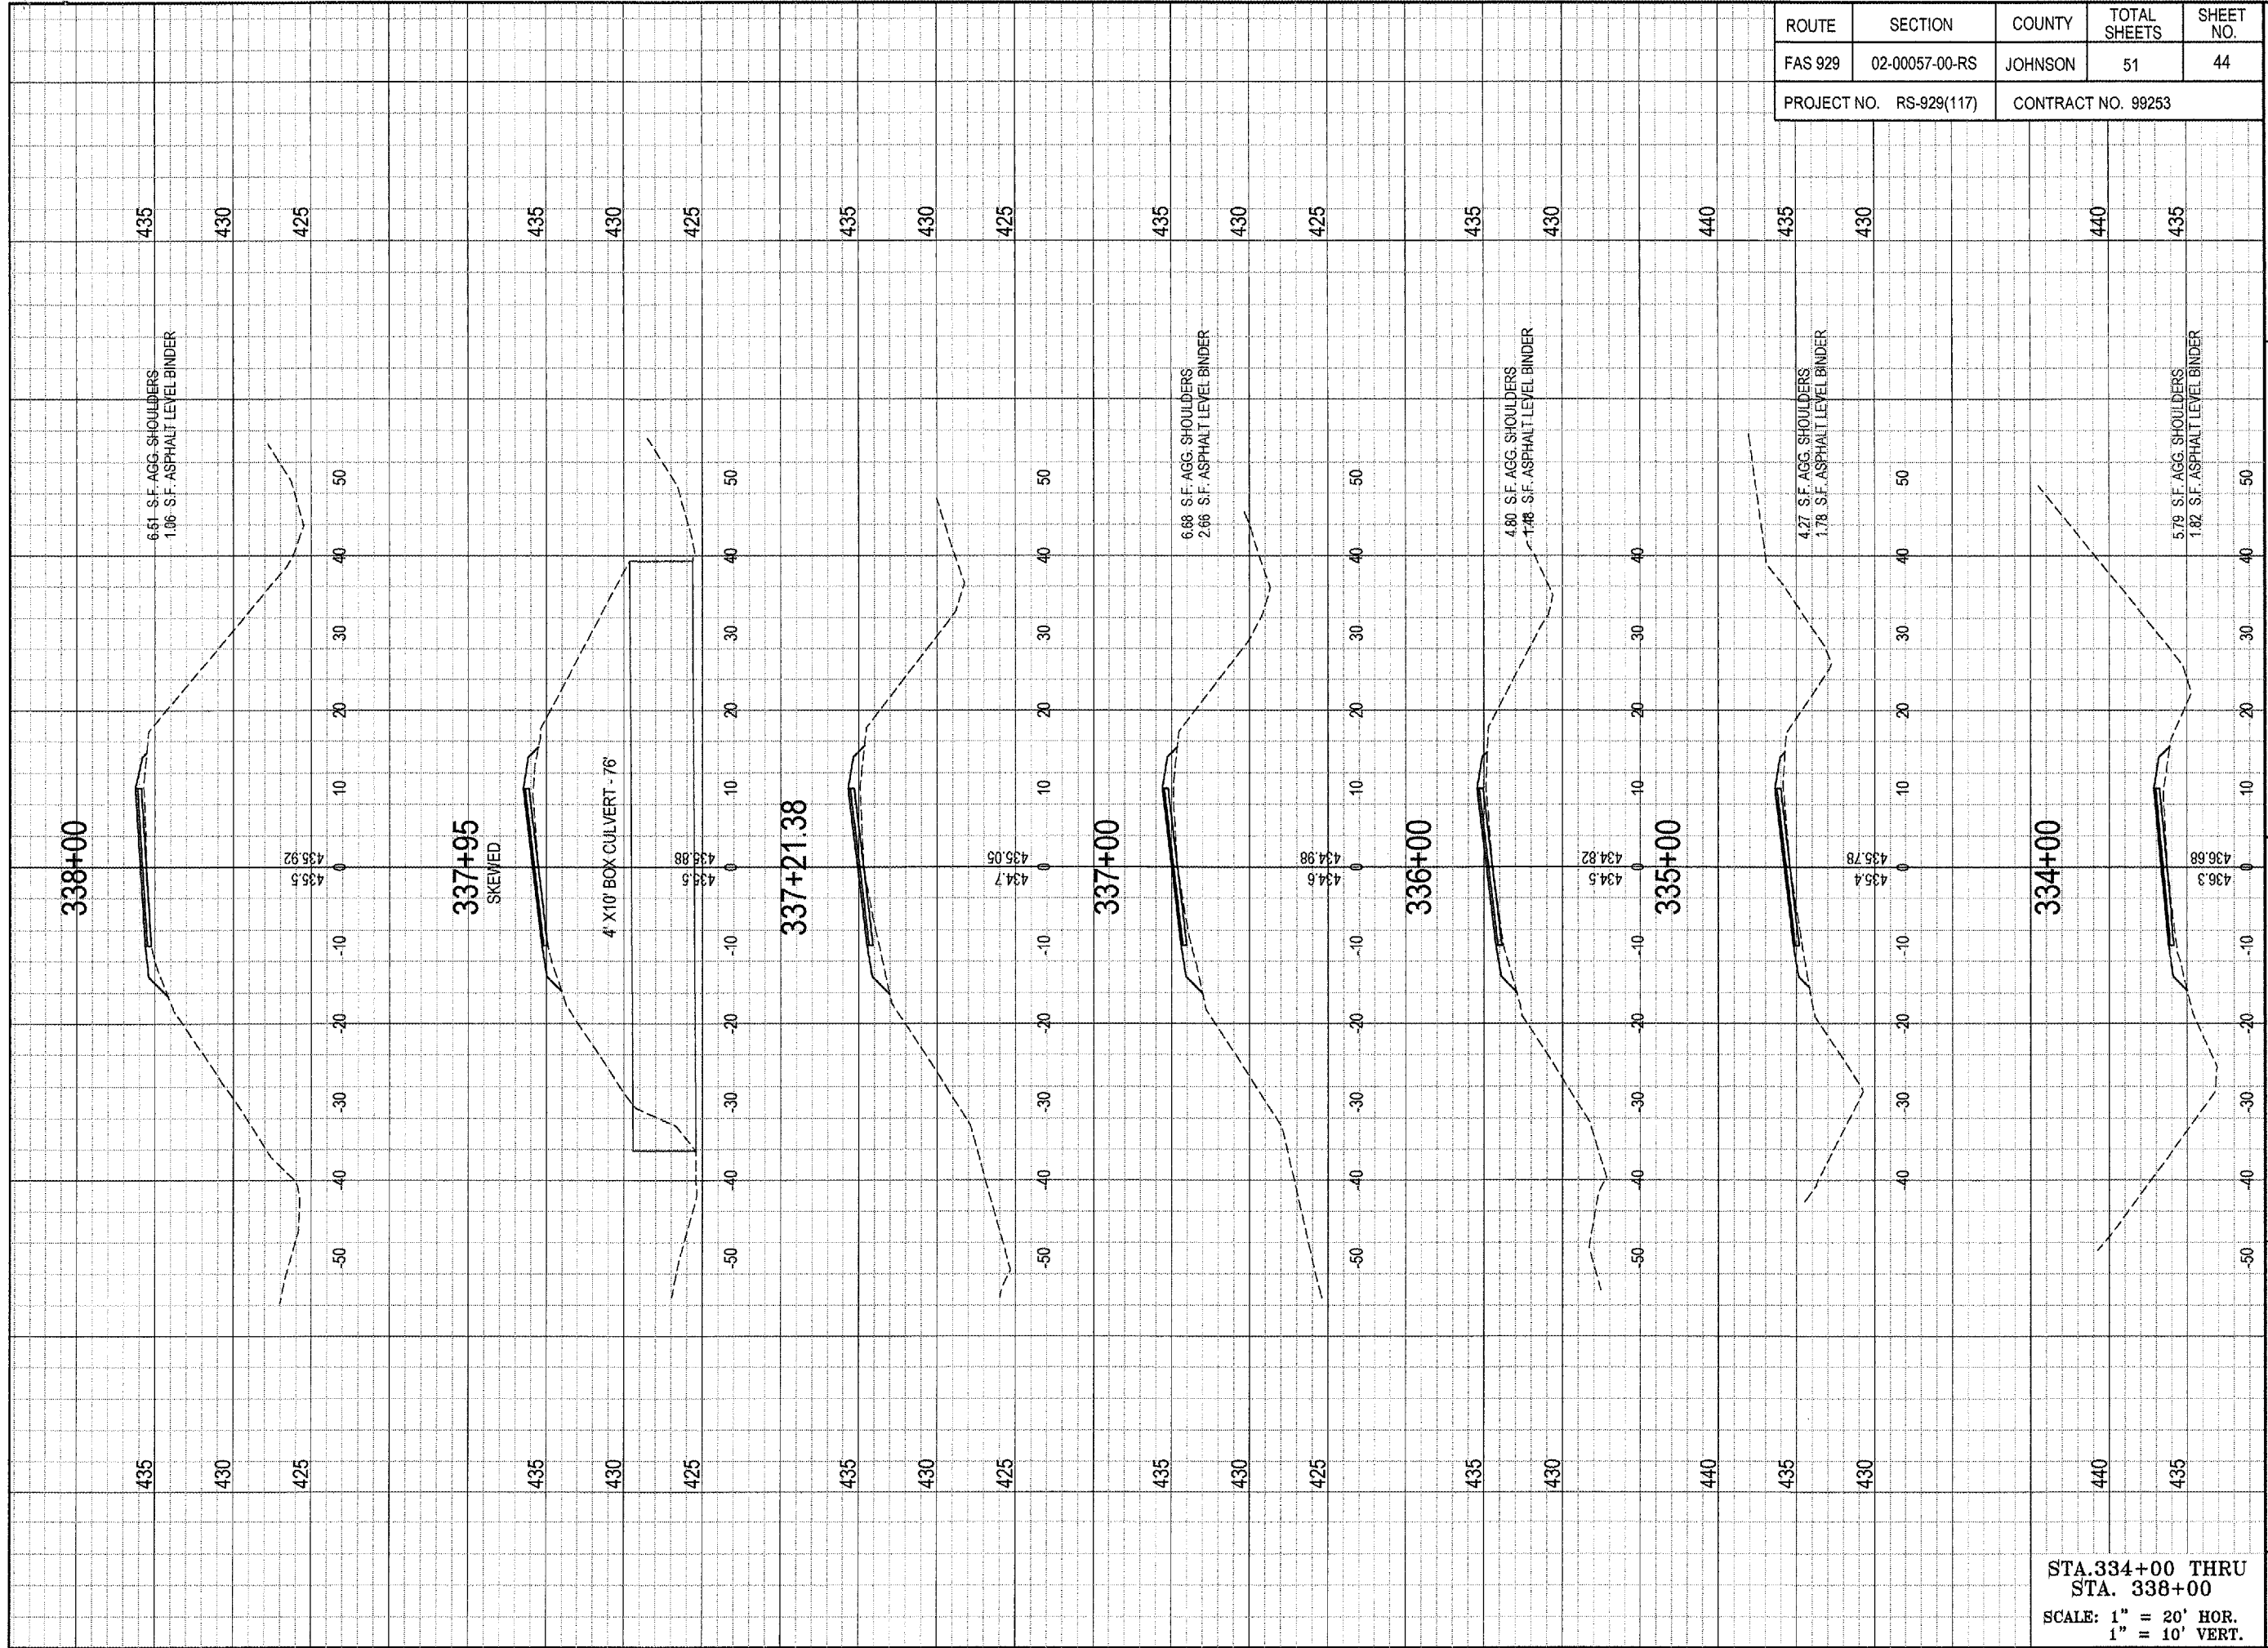


STA. 334+00 THRU  
STA. 338+00  
SCALE: 1" = 20' HOR.  
1" = 10' VERT.

ROUTE	SECTION	COUNTY	TOTAL SHEETS	SHEET NO.
FAS 929	02-00057-00-RS	JOHNSON	51	44
PROJECT NO. RS-929(117)		CONTRACT NO. 99253		

DRAWING INFORMATION DRAWN BY: BDP <input checked="" type="checkbox"/> PRELIMINARY DATE: 01-10-06 CHECKED BY: MLS <input type="checkbox"/> CONSTRUCTION SCALE: 1" = 20' JOB NO.: 2002-032 <input type="checkbox"/> FINAL / RECORD DRAWING REVISIONS REV. DATE REVISIONS		SIGNATURE 11/30/07 LIC. EXP. DATE
JOHNSON COUNTY HIGHWAY DEPARTMENT P.O. BOX 247 VIENNA, IL 62995 OLD METROPOLIS ROAD RESURFACING PROJECT FAS ROUTE 929, CH5 SECTION 02-00057-00-RS FUNDING OR PROJECT NUMBER		SHAWNEE SURVEY & CONSULTING, INC. PHONE: (618) 658-6065 FAX: (618) 658-9190 P.O. BOX 125 104 S. FOURTH STREET VIENNA, IL 62995 PLSF NO.: 048-000151 PDF NO.: 104-02344
SHEET NUMBER 44		




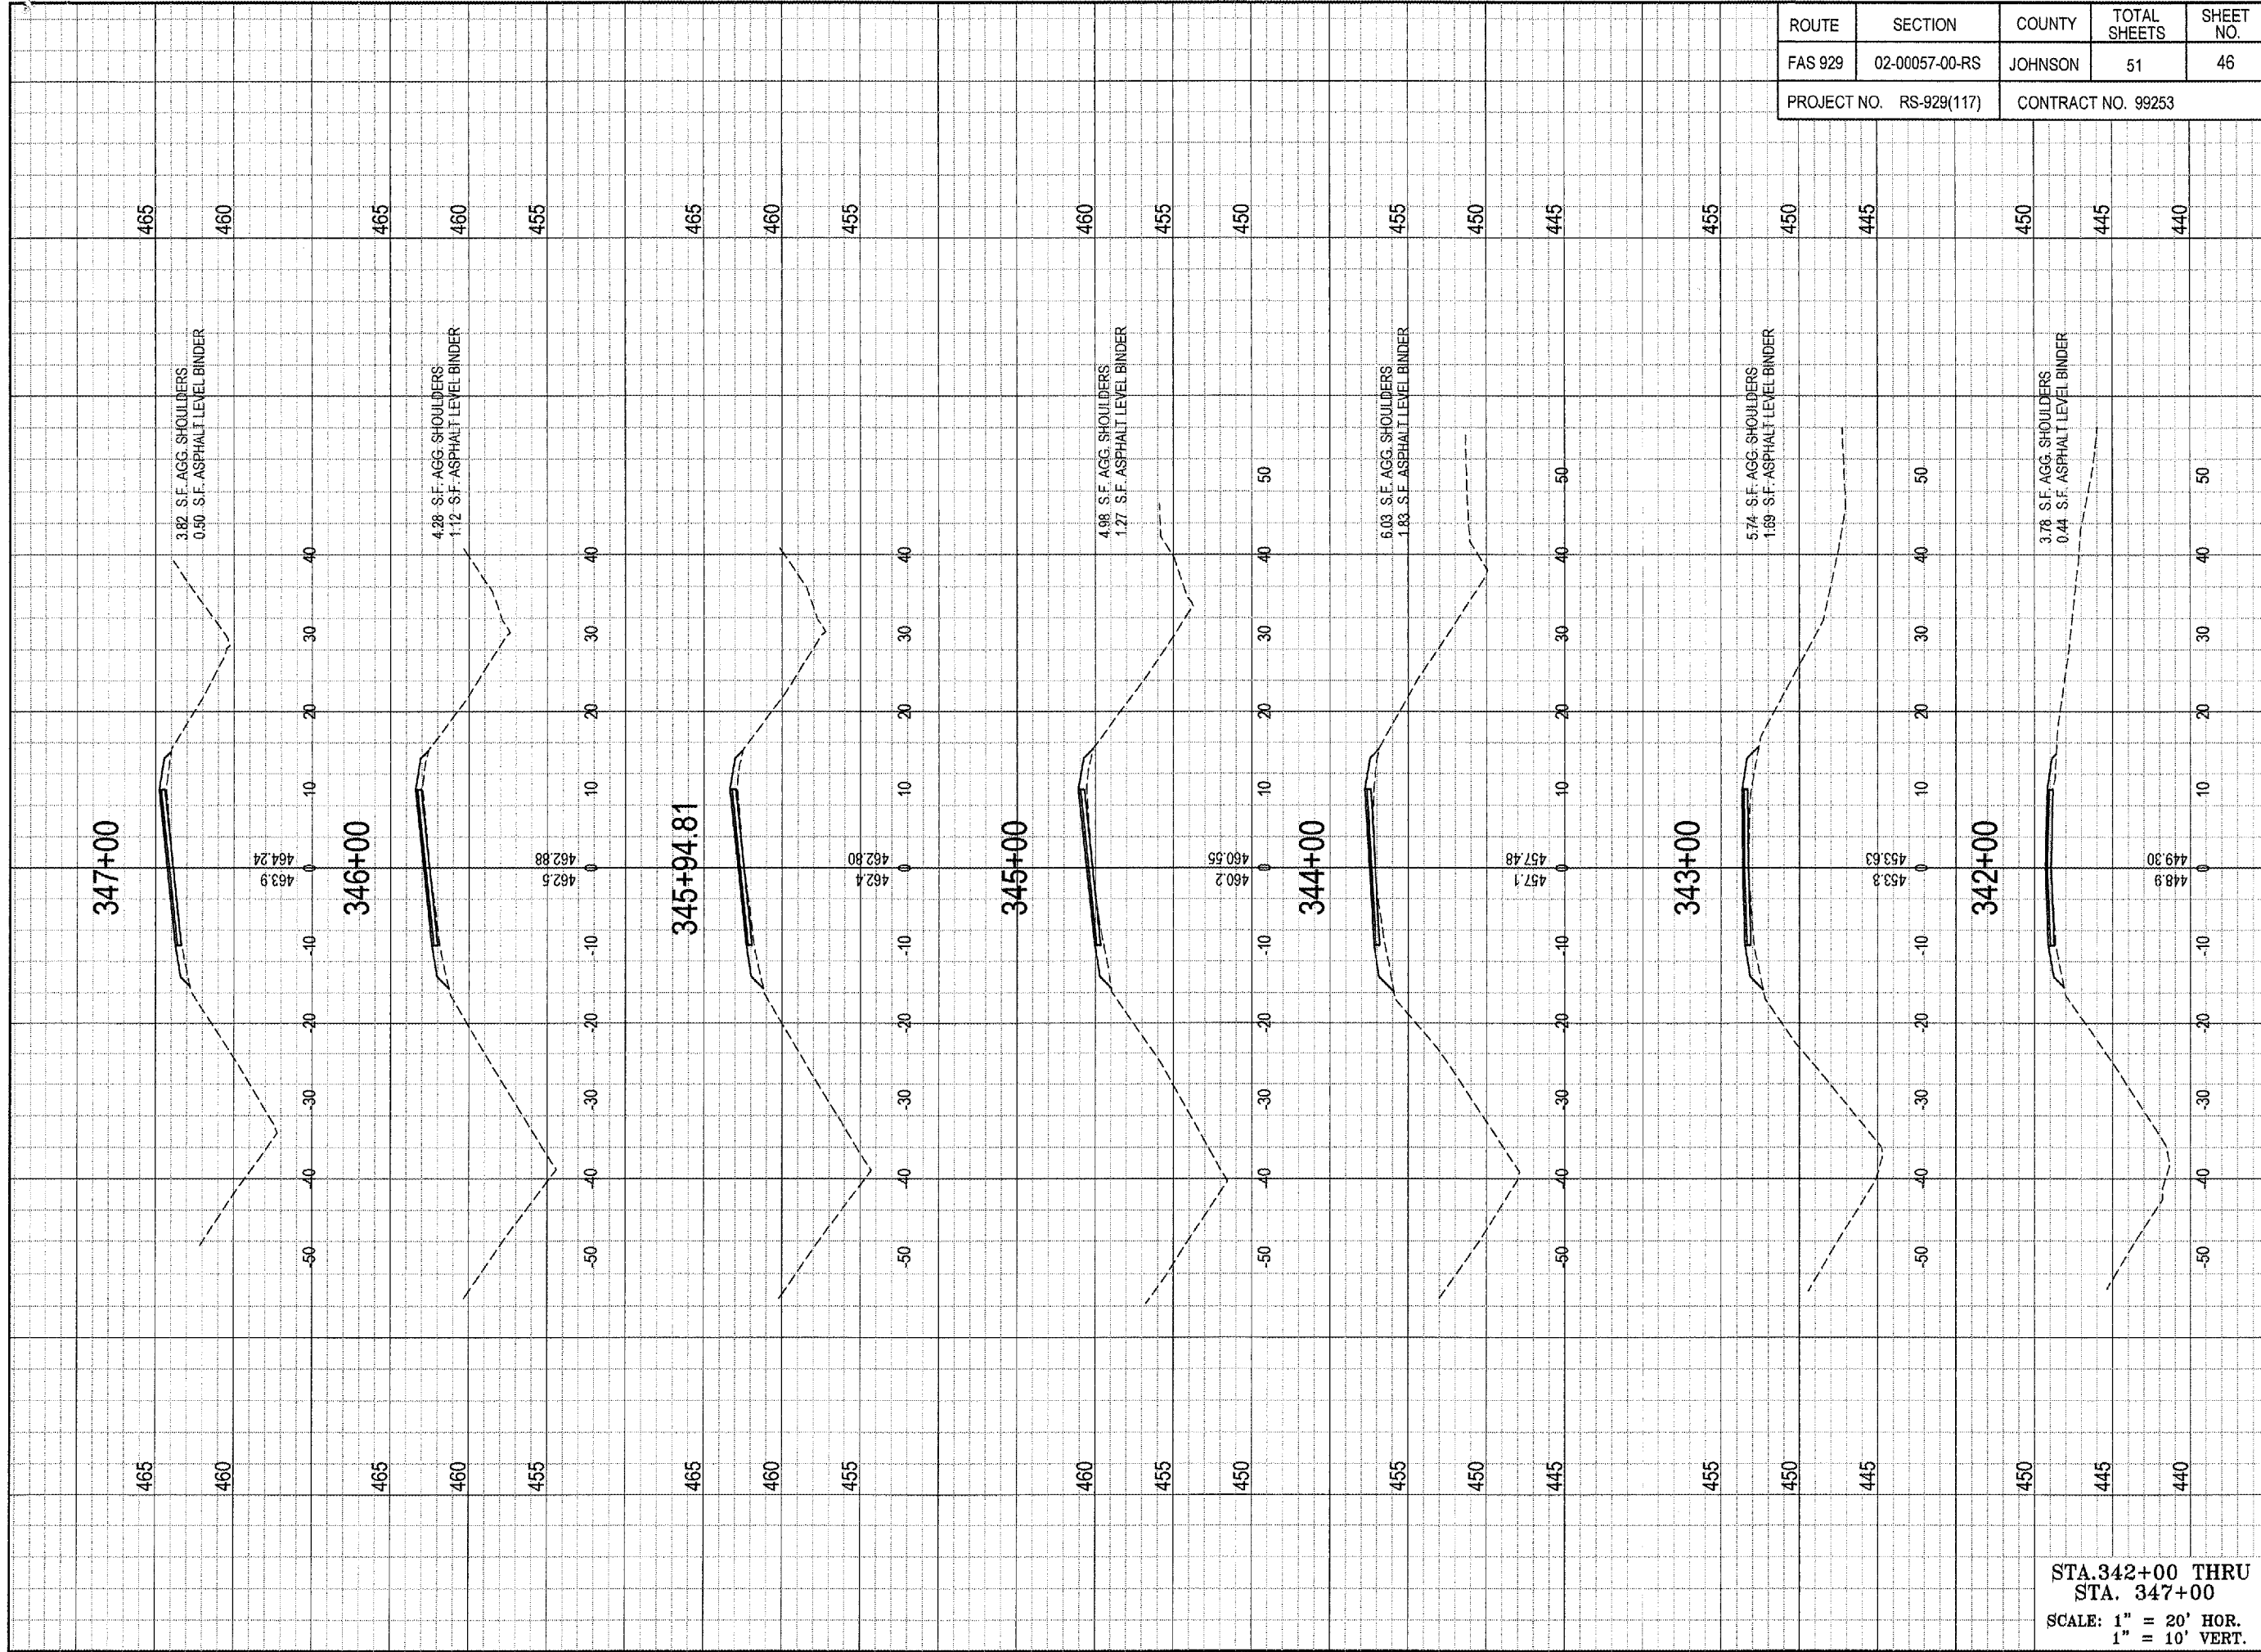

ROUTE	SECTION	COUNTY	TOTAL SHEETS	SHEET NO.
FAS 929	02-00057-00-RS	JOHNSON	51	46
PROJECT NO. RS-929(117)		CONTRACT NO. 99253		

STA. 342+00 THRU  
STA. 347+00  
SCALE: 1" = 20' HOR.  
1" = 10' VERT.

DRAWING INFORMATION DRAWN BY: DDP <input checked="" type="checkbox"/> PRELIMINARY DATE: 01-10-06 CHECKED BY: MJS <input type="checkbox"/> RD / CONSTRUCTION SCALE: 1" = 20' JOB NO.: 2002-032 <input type="checkbox"/> FINAL / RECORDED DRAWING REVISIONS REV. DATE REVISIONS		JOHNSON COUNTY HIGHWAY DEPARTMENT P.O. BOX 247 VIENNA, IL 62995 OLD METROPOLIS ROAD RESURFACING PROJECT FAS ROUTE 929, CHS SECTION 02-00057-00-RS FUNDING OR PROJECT NUMBER		SIGNATURE 11/30/07 LIC. EXP. DATE SHAWNEE SURVEY & CONSULTING, INC. PHONE: (618) 658-6065 FAX: (618) 658-9190 P.O. BOX 125 104 S. FOURTH STREET VIENNA, IL 62995 PLSF NO.: 04B-000151 PDF NO.: 104-02344	
SHEET NUMBER 46					

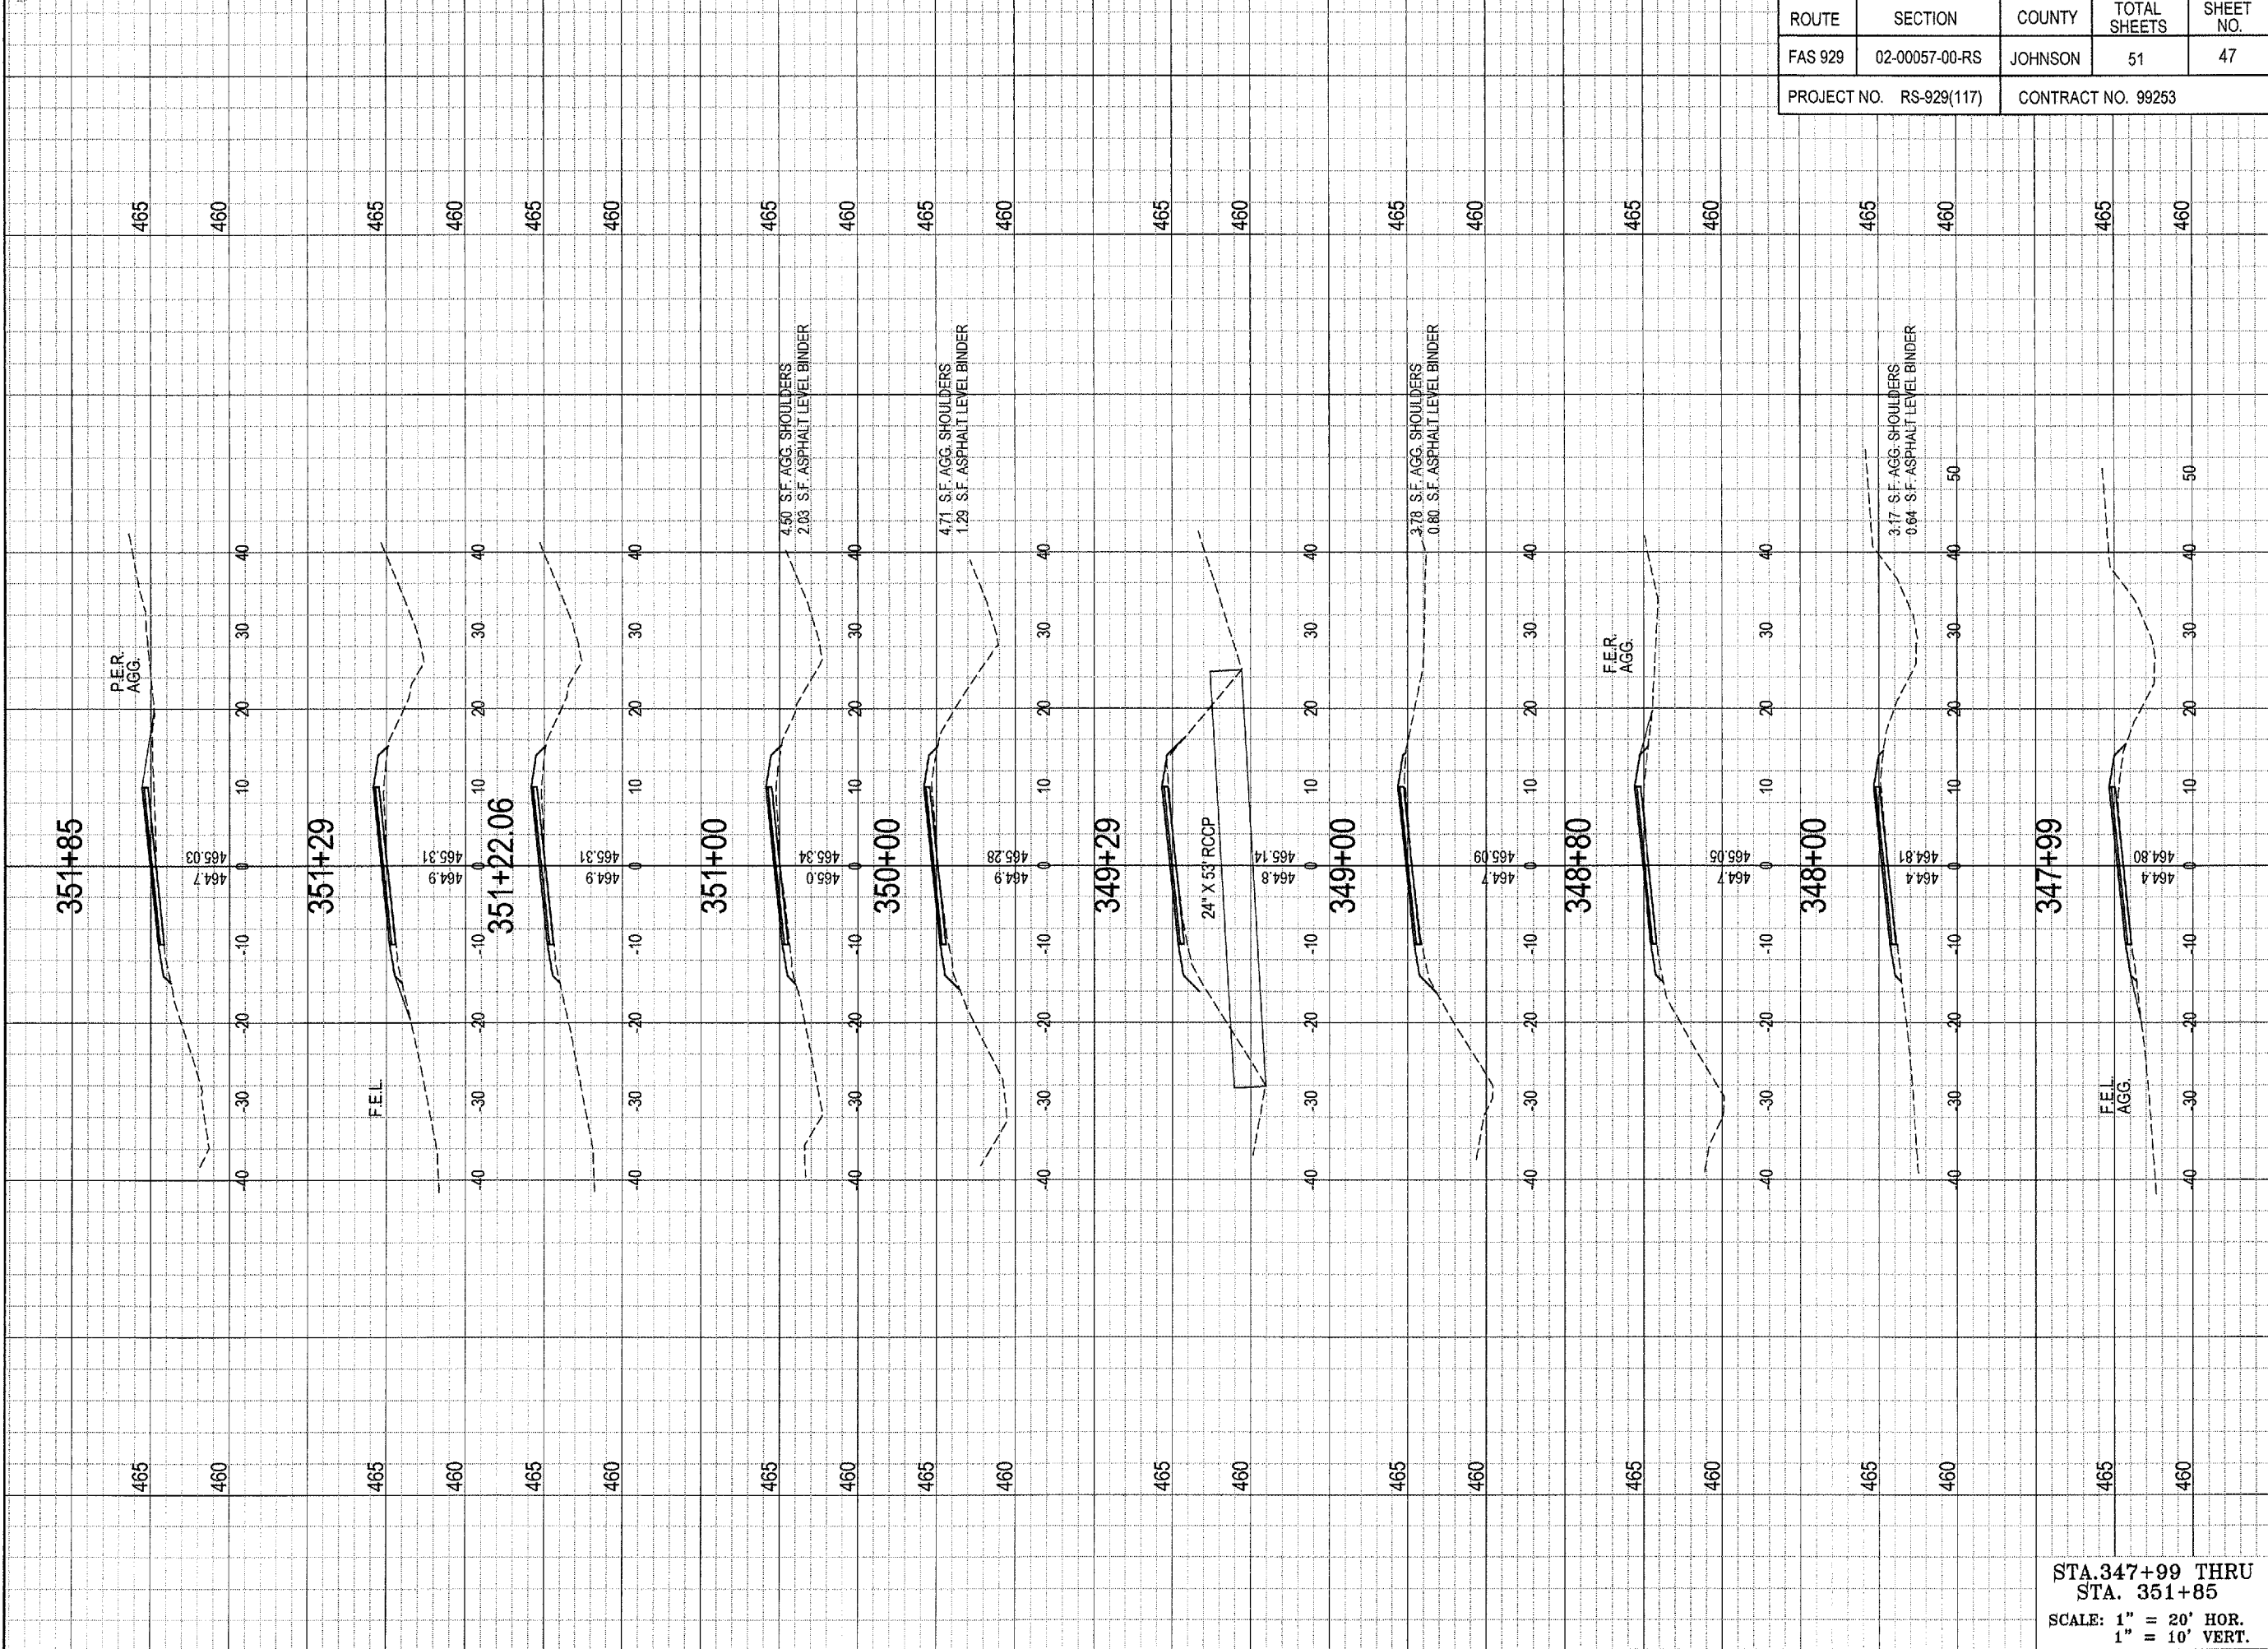


ROUTE	SECTION	COUNTY	TOTAL SHEETS	SHEET NO.
FAS 929	02-00057-00-RS	JOHNSON	51	47
PROJECT NO. RS-929(117)		CONTRACT NO. 99253		

<p><b>JOHNSON COUNTY</b> HIGHWAY DEPARTMENT P.O. BOX 247 VIENNA, IL 62995</p>	<p><b>SHAWNEE SURVEY &amp; CONSULTING, INC</b> PHONE: (618) 658-6065 FAX: (618) 658-9190 P.O. BOX 125 104 S. FOURTH STREET VIENNA, IL 62995</p>	<p>SIGNATURE _____ 11/30/07 LIC. EXP. DATE</p>
<p>JOHNSON COUNTY HIGHWAY DEPARTMENT P.O. BOX 247 VIENNA, IL 62995</p>		<p>OLD METROPOLIS ROAD RESURFACING PROJECT FAS ROUTE 929, CH5 SECTION 02-00057-00-RS</p>
<p>FUNDING OR PROJECT NUMBER</p>		<p>PLS# NO.: 048-000151 PDF NO.: 104-02344</p>

DRAWING INFORMATION	
DRAWN BY: DDP	<input checked="" type="checkbox"/> PRELIMINARY
DATE: 01-10-06	<input type="checkbox"/> RD / <input type="checkbox"/> CONSTRUCTION
CHECKED BY: MFS	<input type="checkbox"/> FINAL / <input type="checkbox"/> RECORD
SCALE: 1" = 20'	
JOB NO.: 2002-032	
DRAWING REVISIONS	
REV.	DATE

STA. 347+99 THRU  
STA. 351+85  
SCALE: 1" = 20' HOR.  
1" = 10' VERT.


SHEET NUMBER  
**47**

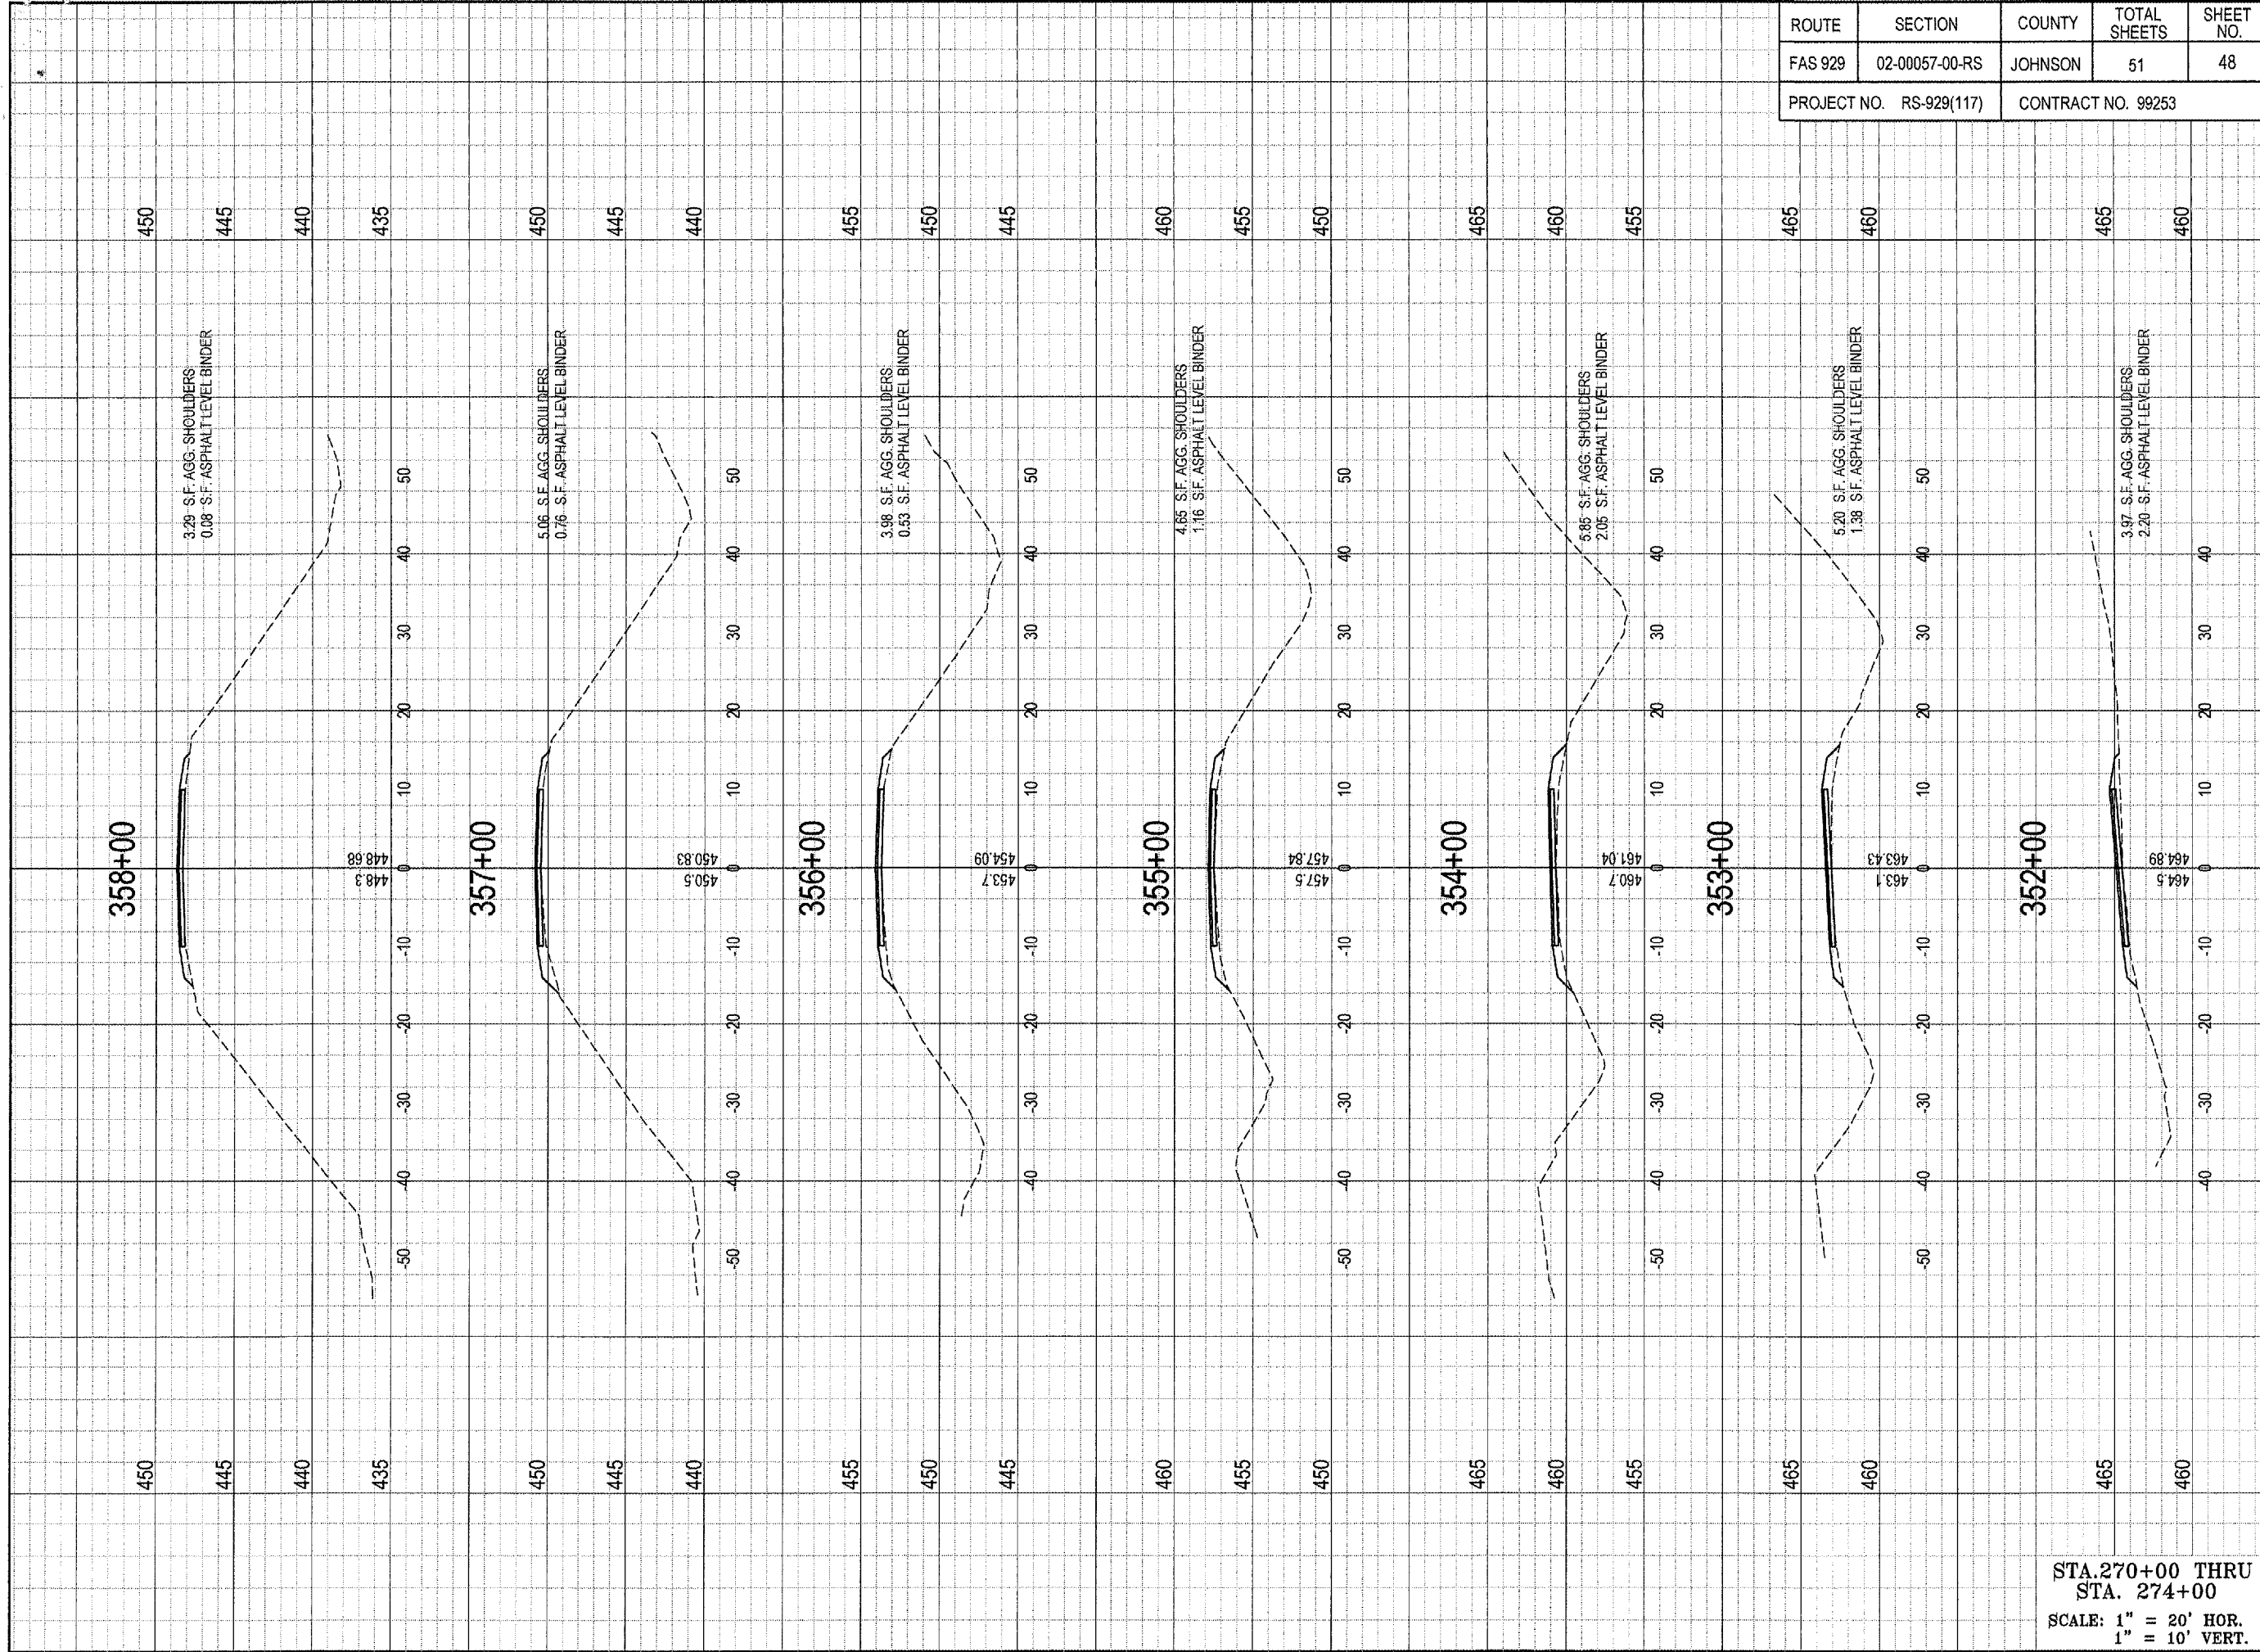

ROUTE	SECTION	COUNTY	TOTAL SHEETS	SHEET NO.
FAS 929	02-00057-00-RS	JOHNSON	51	48
PROJECT NO. RS-929(117)		CONTRACT NO. 99253		

DRAWING INFORMATION DRAWN BY: DDP <input checked="" type="checkbox"/> PRELIMINARY DATE: 01-10-06 CHECKED BY: MJS <input type="checkbox"/> BID / CONSTRUCTION SCALE: 1" = 20' JOB NO.: 2002-032 <input type="checkbox"/> FINAL / RECORD DRAWING REVISIONS REV. DATE REVISIONS		JOHNSON COUNTY HIGHWAY DEPARTMENT P.O. BOX 247 VIENNA, IL 62995		SHAWNEE SURVEY & CONSULTING, INC PHONE: (618) 658-6065 FAX: (618) 658-9190 P.O. BOX 125 104 S. FOURTH STREET VIENNA, IL 62995	
STA. 270+00 THRU STA. 274+00 SCALE: 1" = 20' HOR. 1" = 10' VERT.		JOHNSON COUNTY HIGHWAY DEPARTMENT P.O. BOX 247 VIENNA, IL 62995 OLD METROPOLIS ROAD RESURFACING PROJECT FAS ROUTE 929, CH5 SECTION 02-00057-00-RS FUNDING OR PROJECT NUMBER		SIGNATURE 11/30/07 LIC. EXP. DATE SS CI PLSF NO.: 048-000151 PDF NO.: 104-02344	
SHEET NUMBER		48			




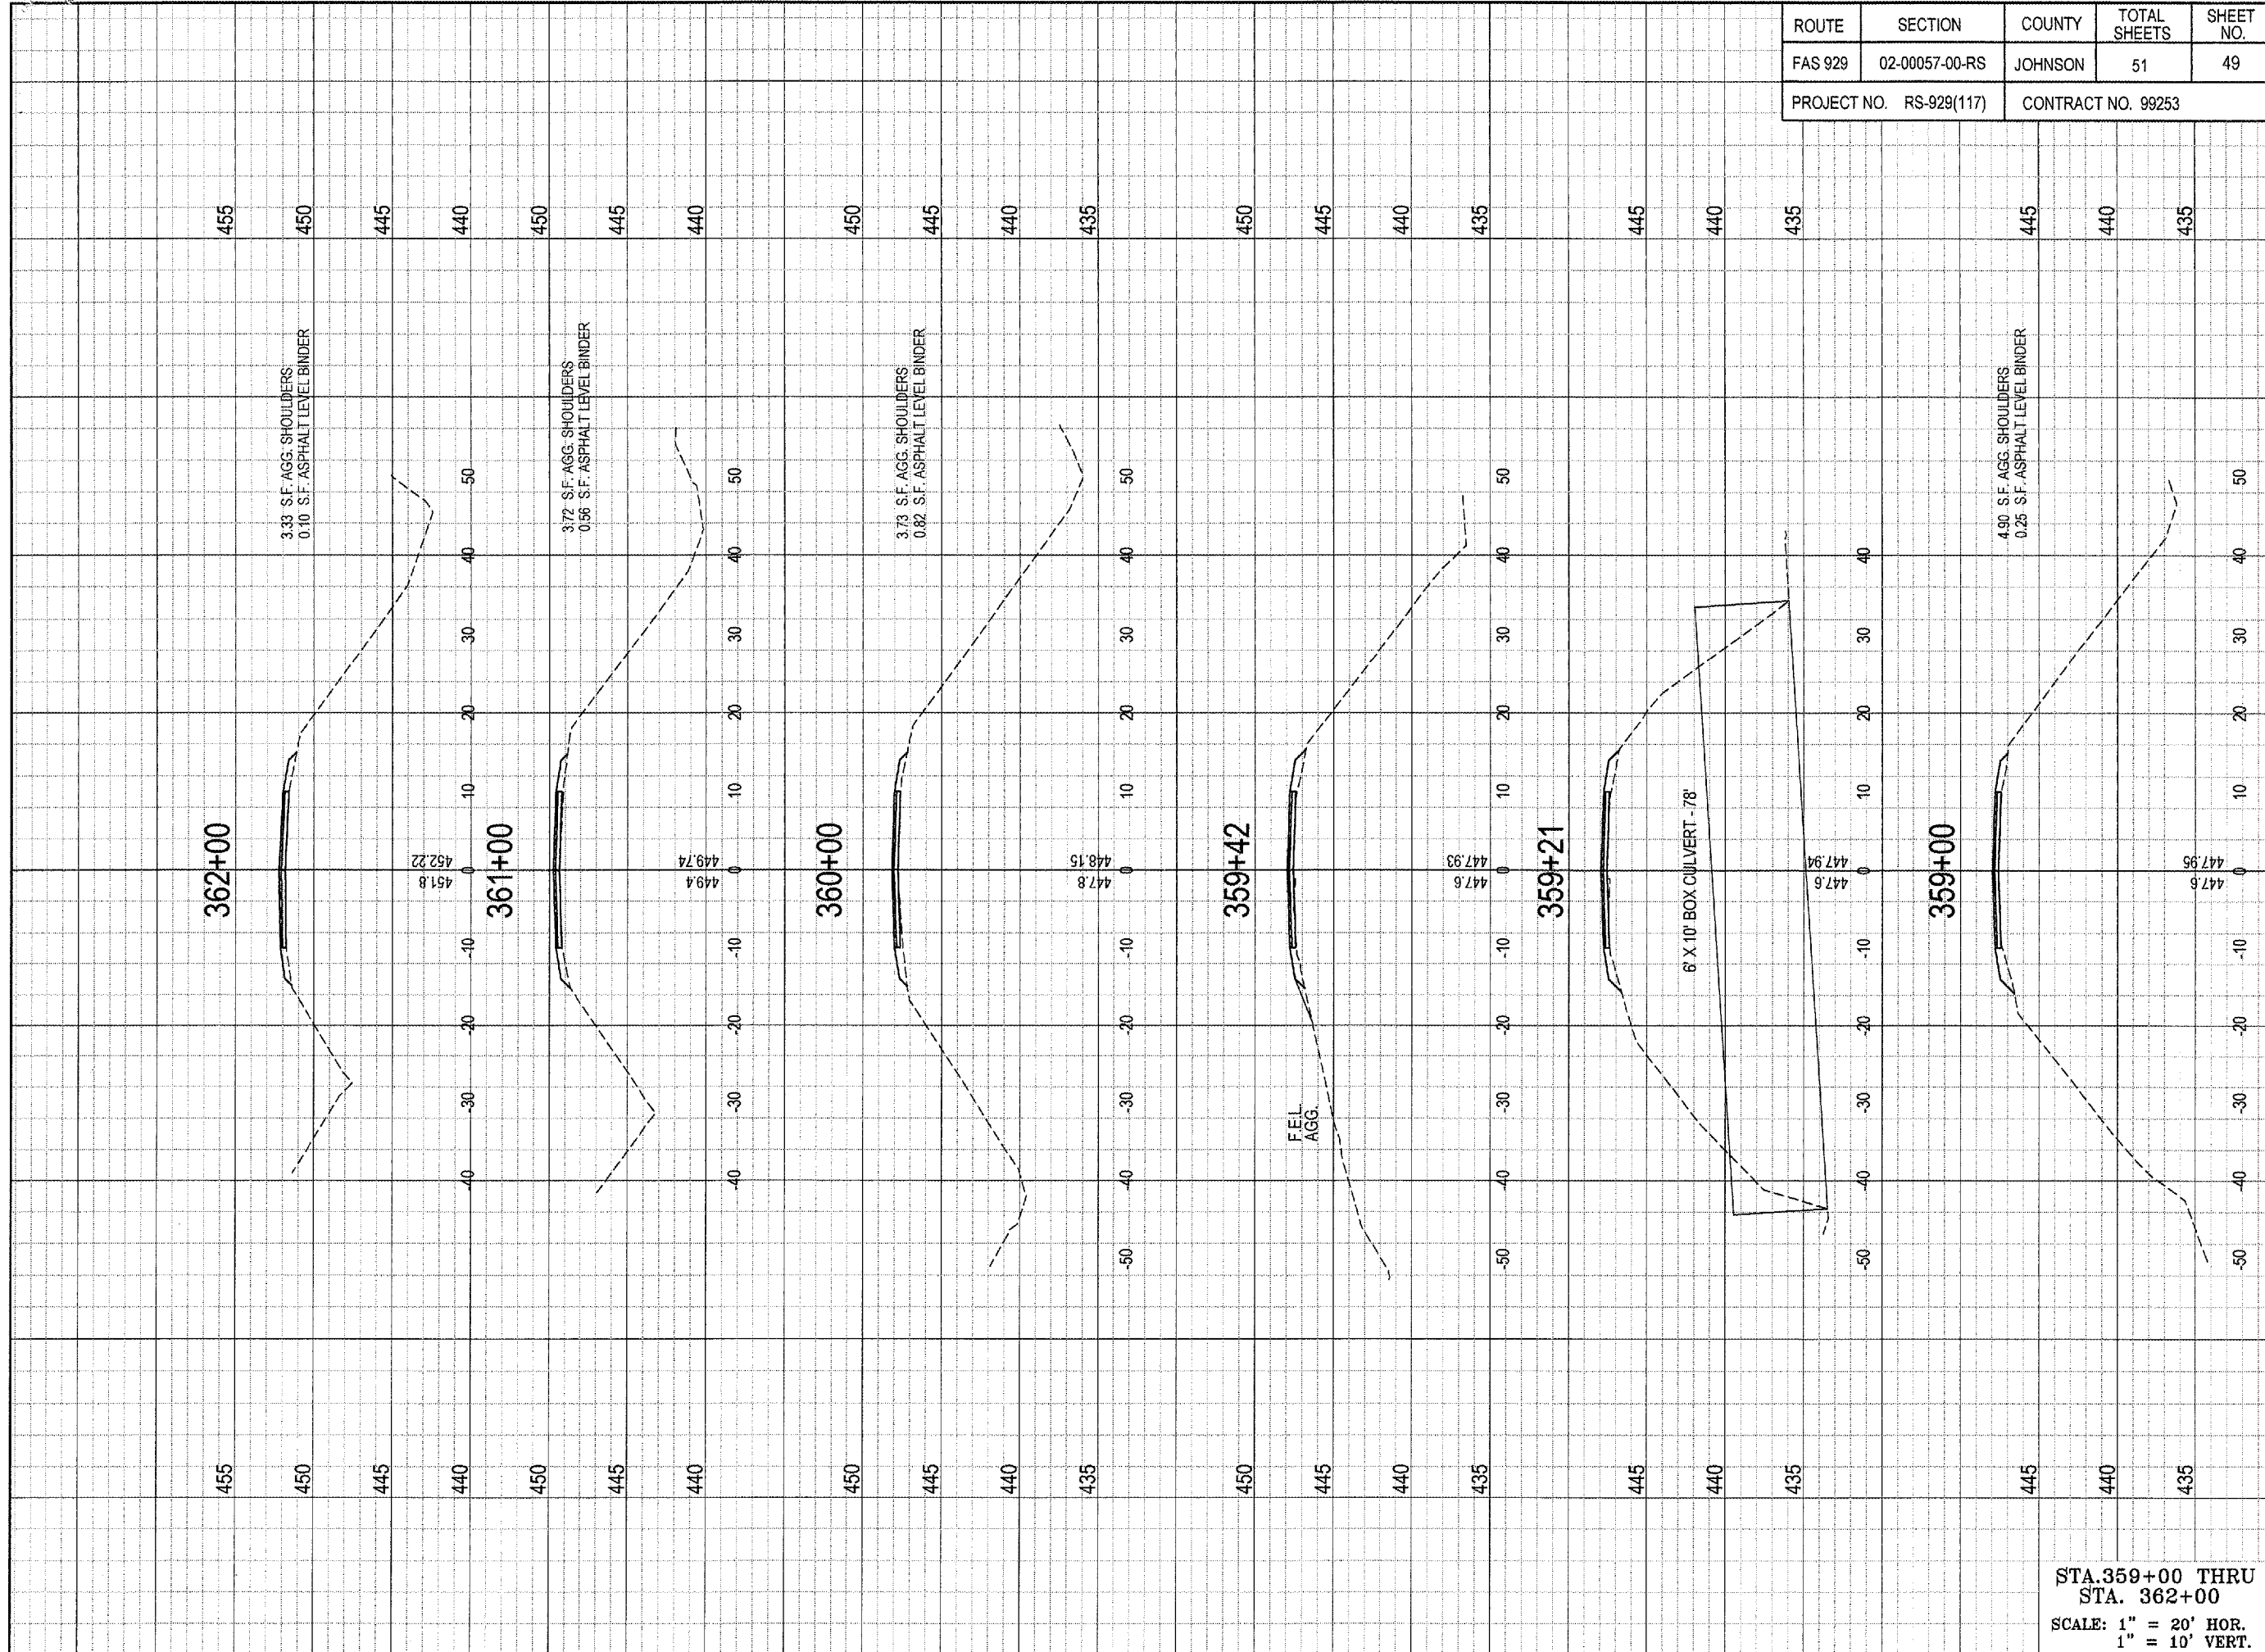

ROUTE	SECTION	COUNTY	TOTAL SHEETS	SHEET NO.
FAS 929	02-00057-00-RS	JOHNSON	51	49
PROJECT NO. RS-929(117)		CONTRACT NO. 99253		

SIGNATURE  
11/30/07  
LIC. EXP. DATE

**SHAWNEE SURVEY & CONSULTING, INC**  
 PHONE: (618) 658-6065 FAX: (618) 658-9190  
 P.O. BOX 125  
 104 S. FOURTH STREET  
 VIENNA, IL 62995  
 PLSE NO.: 048-000151 PDF NO.: 104-02344

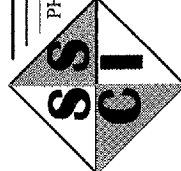

**JOHNSON COUNTY HIGHWAY DEPARTMENT**  
 P.O. BOX 247  
 VIENNA, IL 62995  
**OLD METROPOLIS ROAD RESURFACING PROJECT**  
 FAS ROUTE 929, CH5  
 SECTION 02-00057-00-RS  
 FUNDING OR PROJECT NUMBER

DRAWING INFORMATION

DRAWN BY: DDP  PRELIMINARY

DATE: 01-10-06

CHECKED BY: MJS  RD/CONSTRUCTION

SCALE: 1" = 20'


JOB NO.: 2002-032  FINAL / RECORD

DRAWING REVISIONS

REV.	DATE	REVISIONS

STA. 359+00 THRU  
 STA. 362+00  
 SCALE: 1" = 20' HOR.  
 1" = 10' VERT.

SHEET NUMBER  
**49**

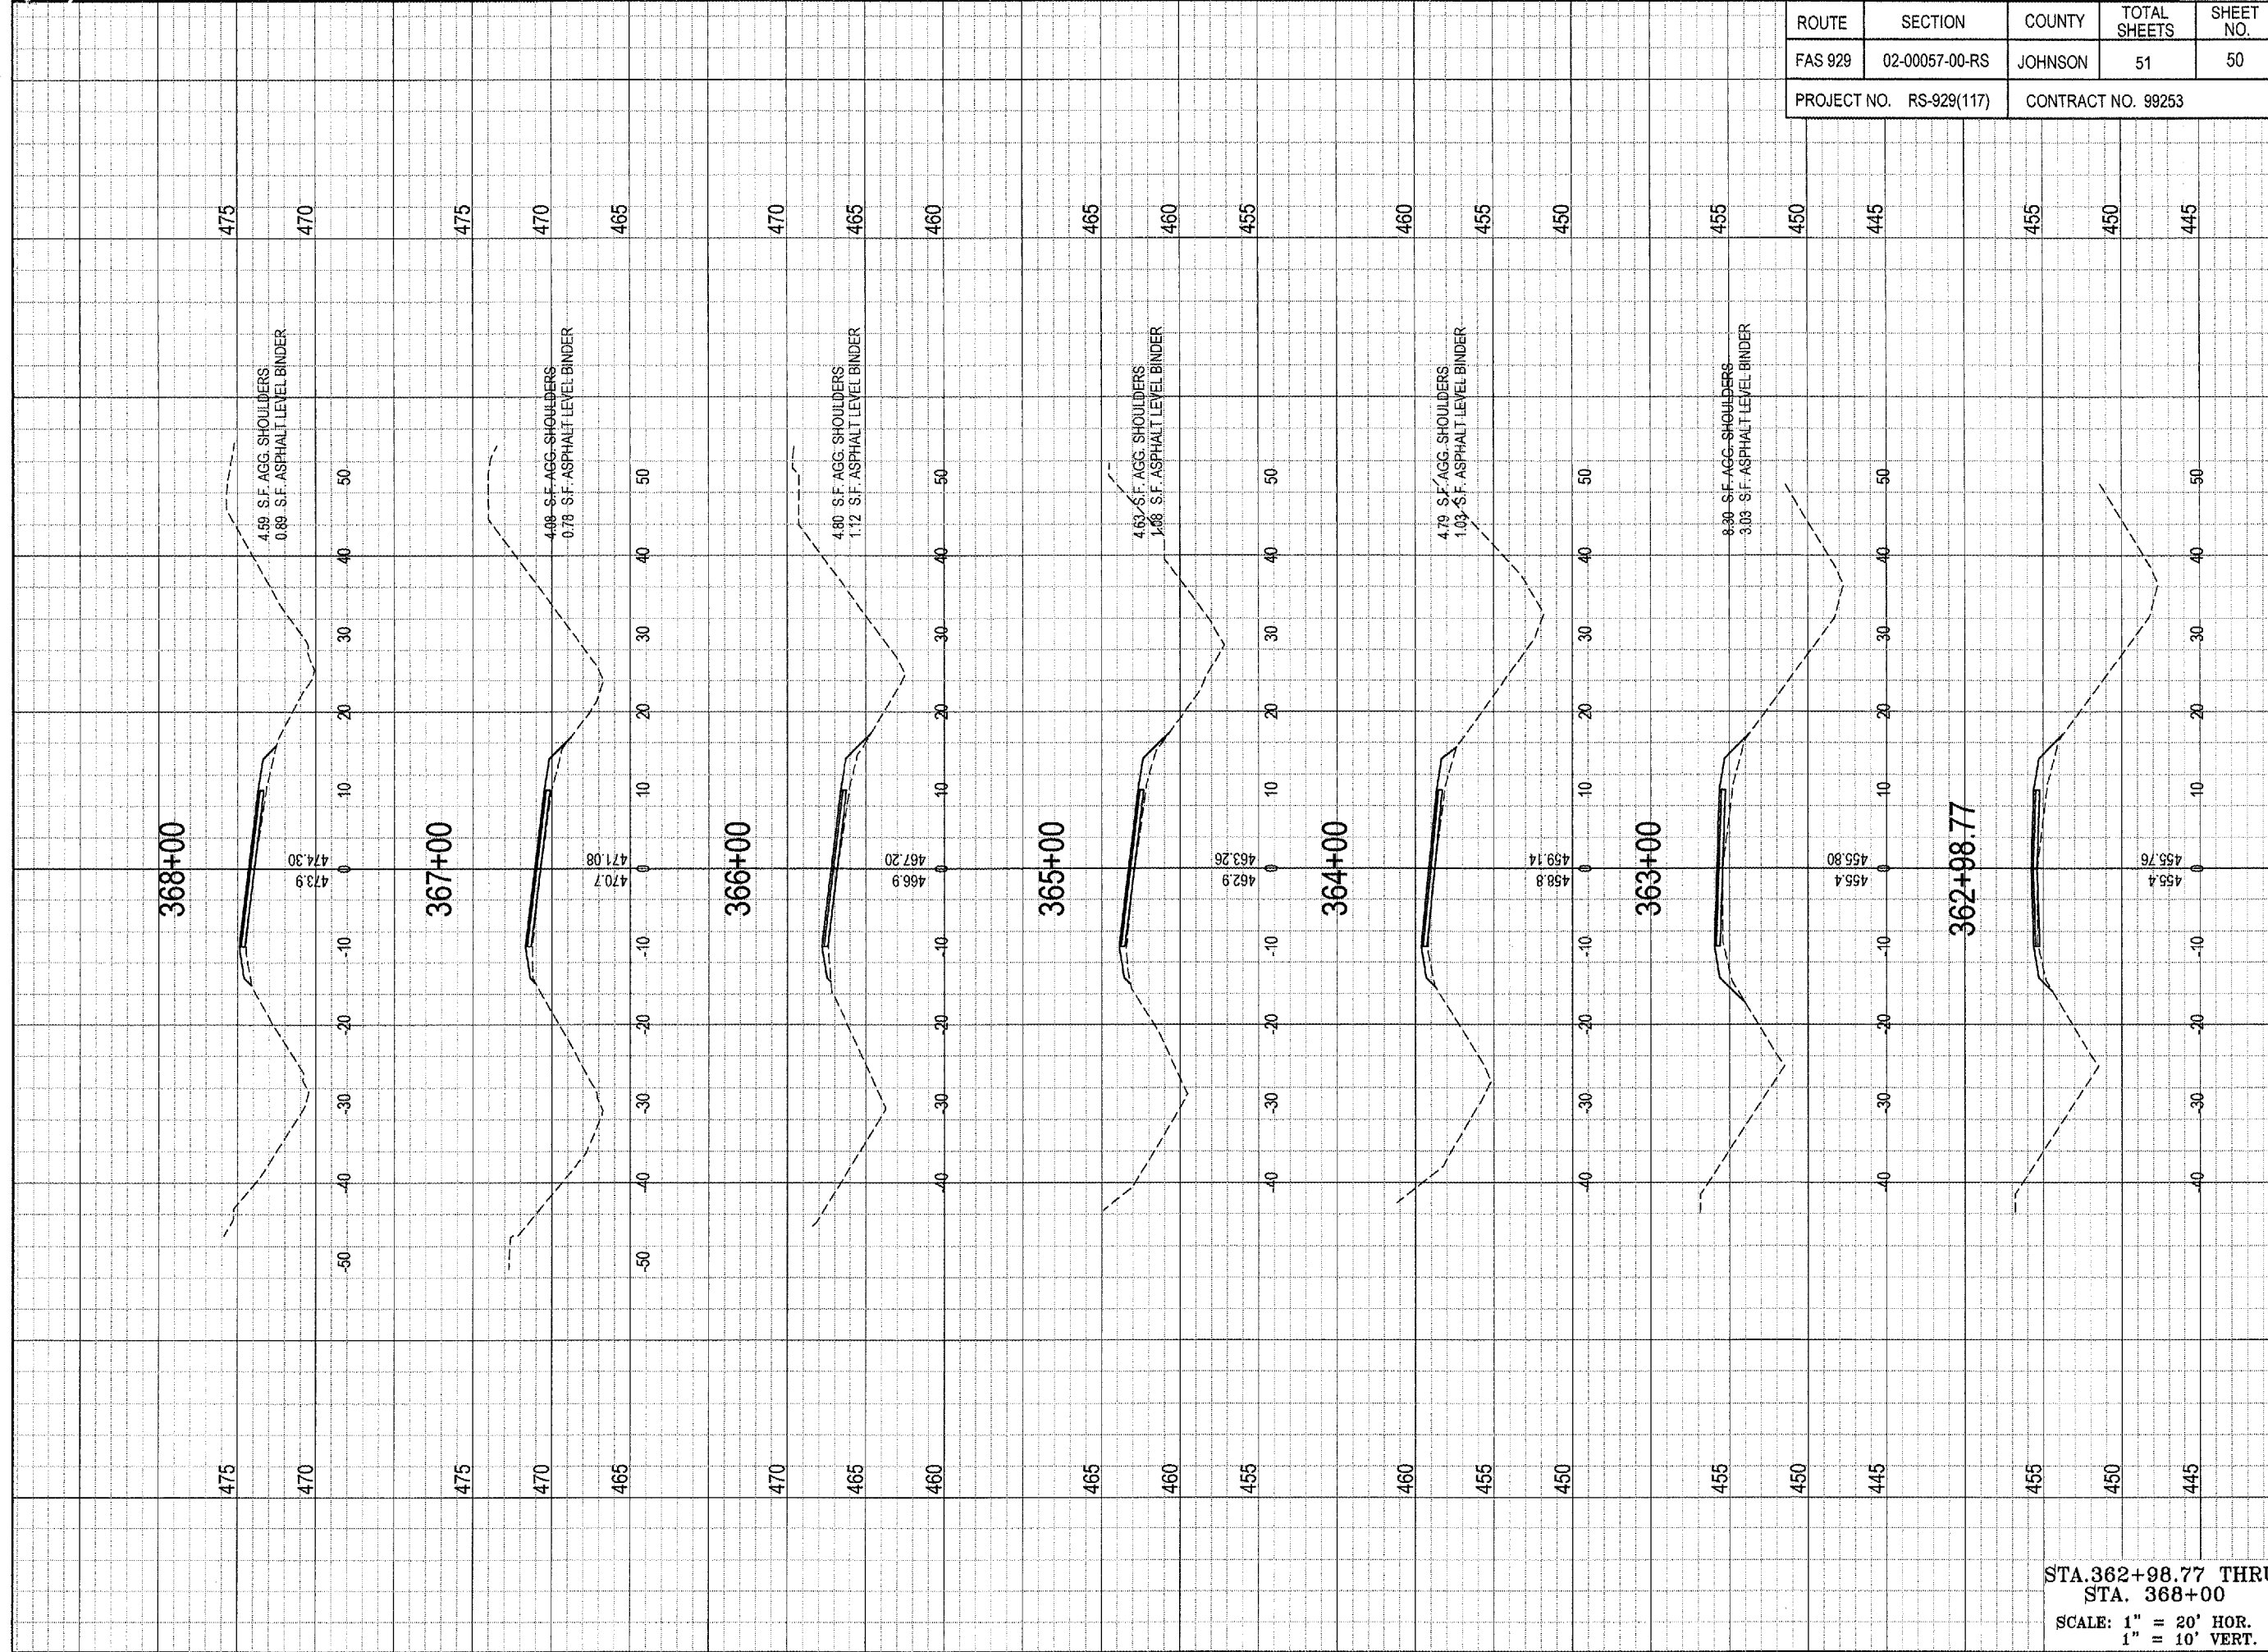

ROUTE	SECTION	COUNTY	TOTAL SHEETS	SHEET NO.
FAS 929	02-00057-00-RS	JOHNSON	51	50
PROJECT NO. RS-929(117)		CONTRACT NO. 99253		

SIGNATURE  
11/30/07  
LIC. EXP. DATE

**SHAWNEE SURVEY & CONSULTING, INC**

PHONE: (618) 658-6065 FAX: (618) 658-9190  
P.O. BOX 125  
104 S. FOURTH STREET  
VIENNA, IL 62995

PLSF NO.: 048-000151 PDF NO.: 104-02344

**JOHNSON COUNTY HIGHWAY DEPARTMENT**

P.O. BOX 247  
VIENNA, IL 62995

OLD METROPOLIS ROAD  
RESURFACING PROJECT  
FAS ROUTE 929, CH5  
SECTION 02-00057-00-RS


FUNDING OR PROJECT NUMBER

DRAWING INFORMATION

DRAWN BY:	DDP	<input checked="" type="checkbox"/> PRELIMINARY
DATE:	01-10-06	
CHECKED BY:	MLS	<input type="checkbox"/> BID CONSTRUCTION
SCALE:	1" = 20'	<input type="checkbox"/> FINAL / RECORDED
JOB NO.:	2002-032	<input type="checkbox"/> DRAWING REVISIONS
REV.	DATE	REVISIONS

STA. 362+98.77 THRU  
STA. 368+00  
SCALE: 1" = 20' HOR.  
1" = 10' VERT.

SHEET NUMBER  
**50**

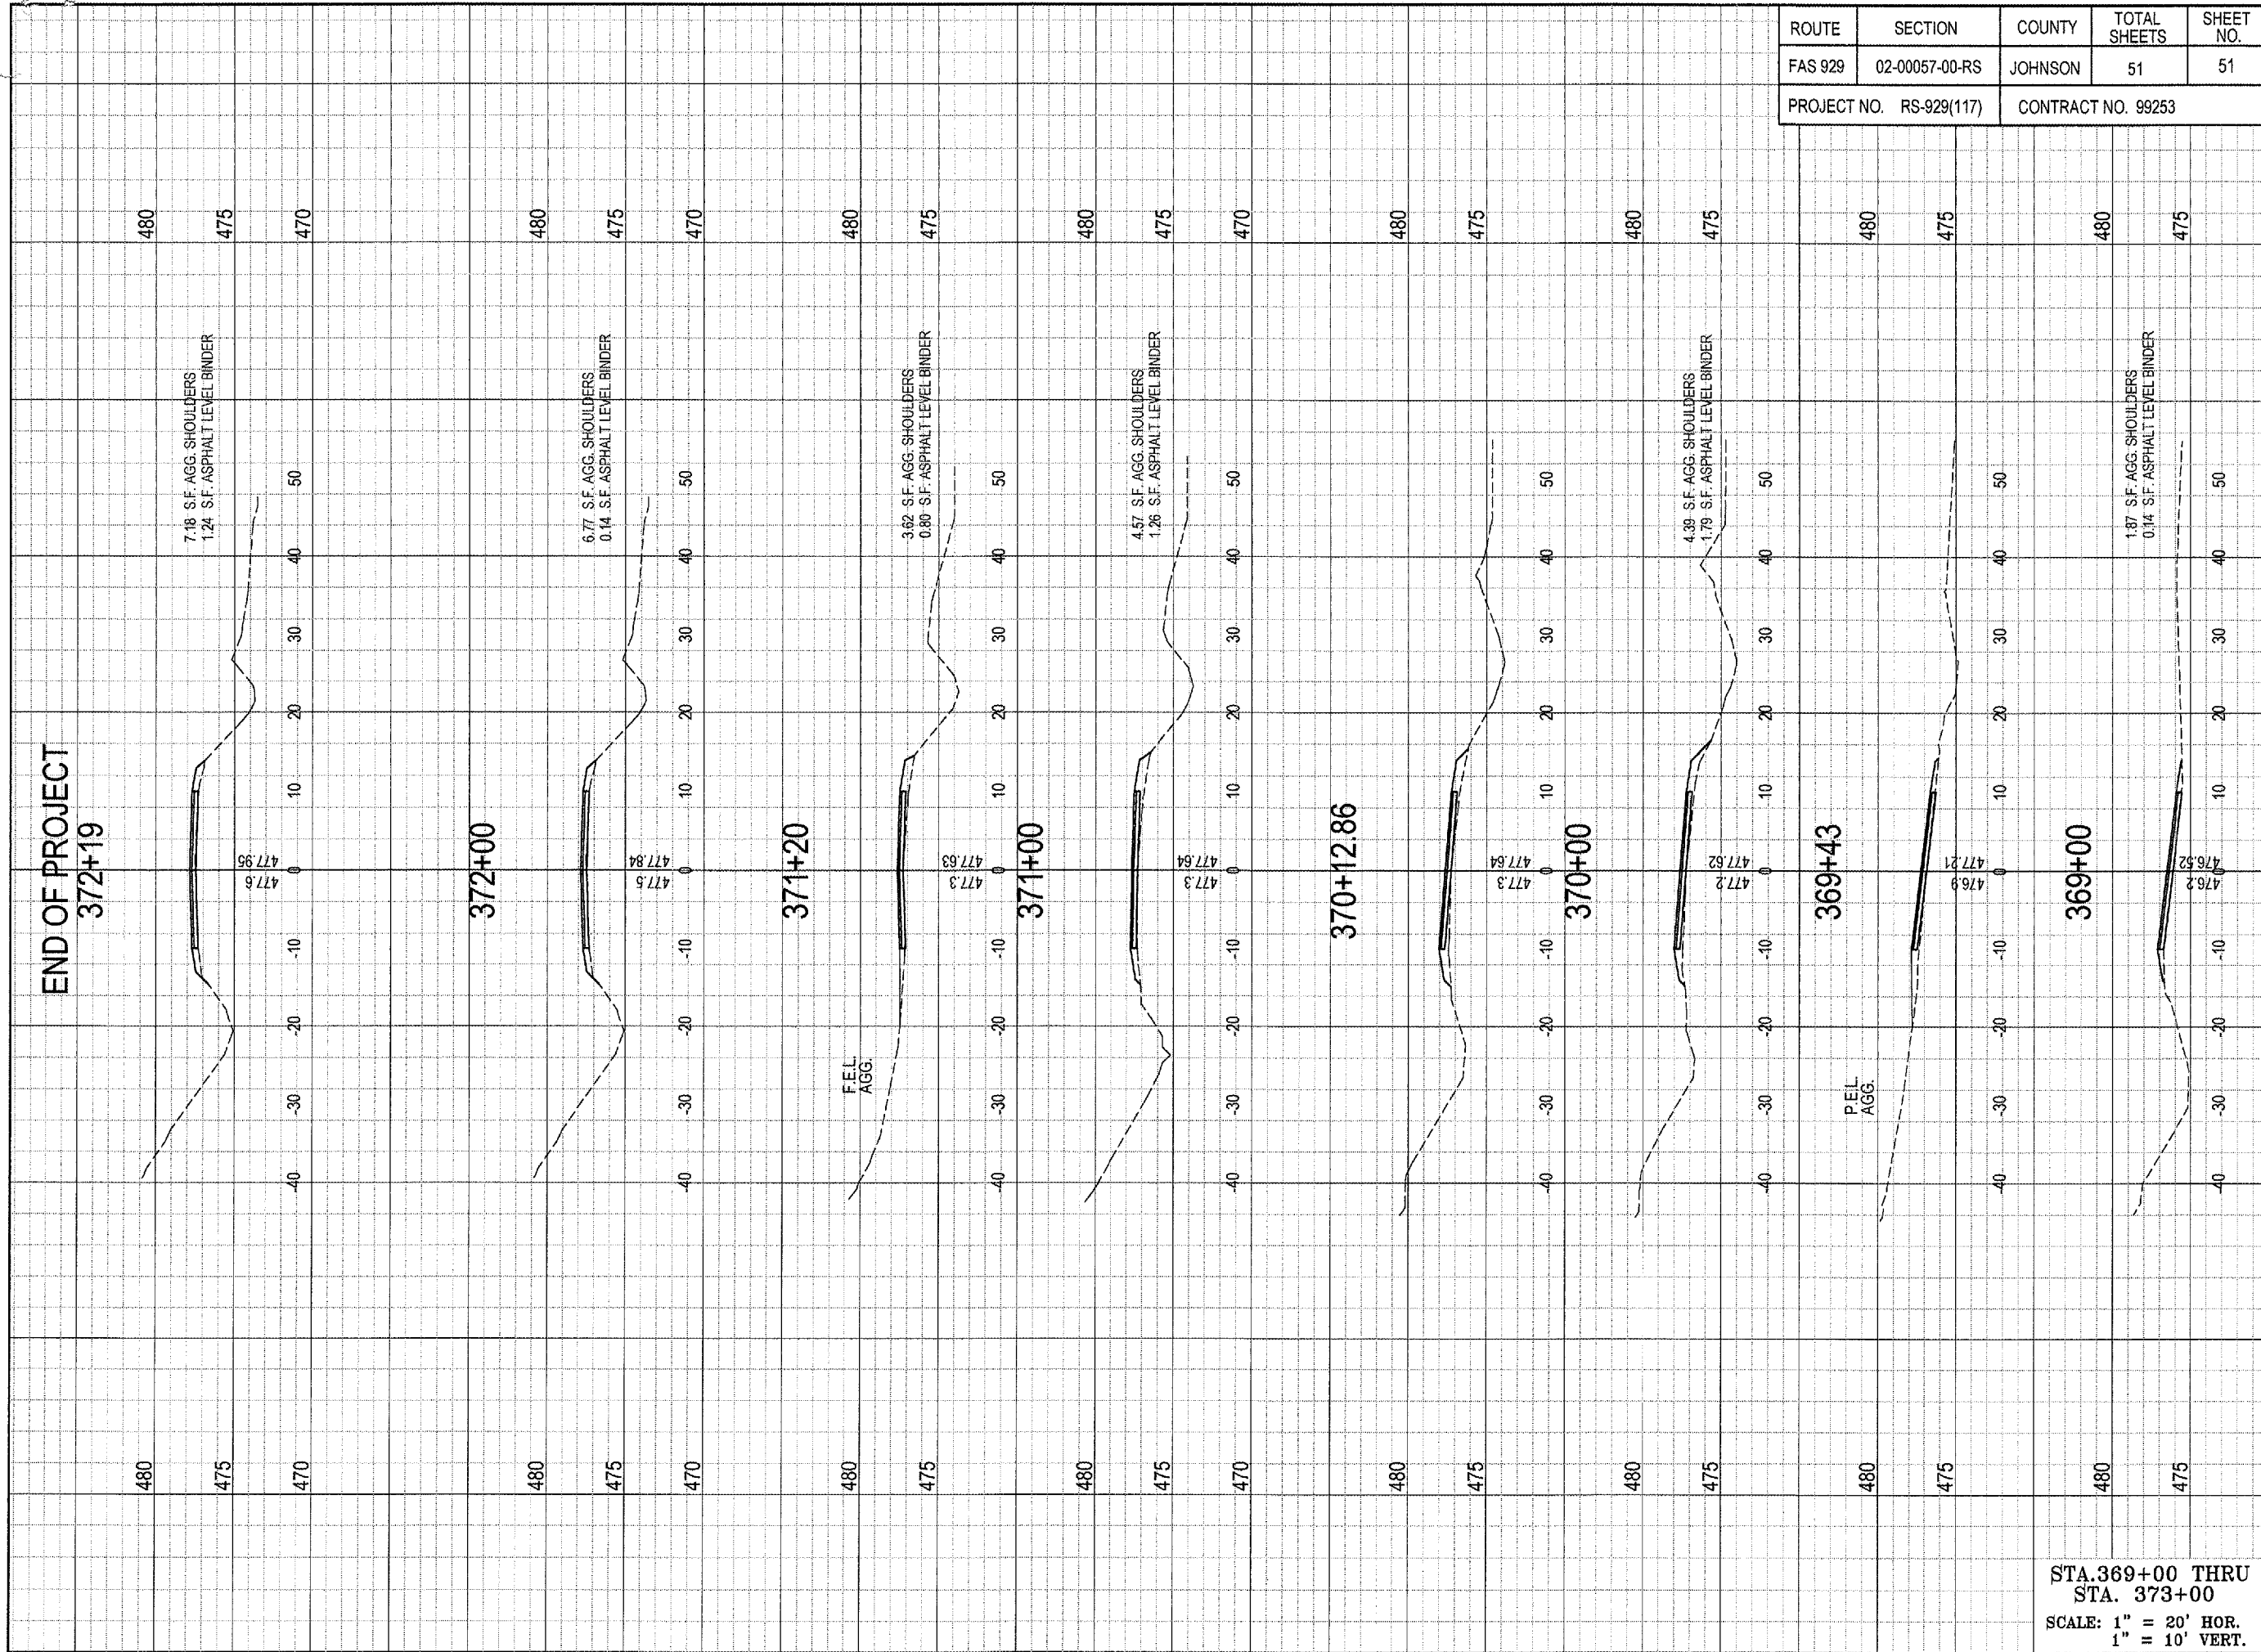

ROUTE	SECTION	COUNTY	TOTAL SHEETS	SHEET NO.
FAS 929	02-00057-00-RS	JOHNSON	51	51
PROJECT NO. RS-929(117)		CONTRACT NO. 99253		

SIGNATURE  
11/30/07  
LIC. EXP. DATE

**SHAWNEE SURVEY & CONSULTING, INC**

PHONE: (618) 658-6065 FAX: (618) 658-9190  
P.O. BOX 125  
104 S. FOURTH STREET  
VIENNA, IL 62995  
PLSF NO.: 048-000151 PDF NO.: 104-02344

JOHNSON COUNTY  
HIGHWAY DEPARTMENT  
P.O. BOX 247  
VIENNA, IL 62995

OLD METROPOLIS ROAD  
RESURFACING PROJECT  
FAS ROUTE 929, CH5  
SECTION 02-00057-00-RS

FUNDING OR PROJECT NUMBER

DRAWING INFORMATION

DRAWN BY: DDP  PRELIMINARY

DATE: 01-10-06

CHECKED BY: MJS  BID / CONSTRUCTION

SCALE: 1" = 20'

JOB NO.: 2002-032  FINAL / RECORD

DRAWING REVISIONS

REV.	DATE	REVISIONS

STA. 369+00 THRU  
STA. 373+00  
SCALE: 1" = 20' HOR.  
1" = 10' VERT.

SHEET NUMBER  
**51**