



SPLICE CAN DETAIL
(NOT TO SCALE)
INCLUDE INTERNAL AND EXTERNAL GROUND LUGS

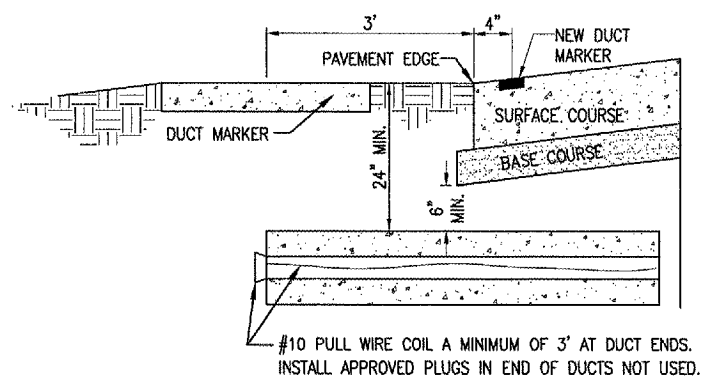


UNDERGROUND ELECTRICAL DUCT
(NOT TO SCALE)

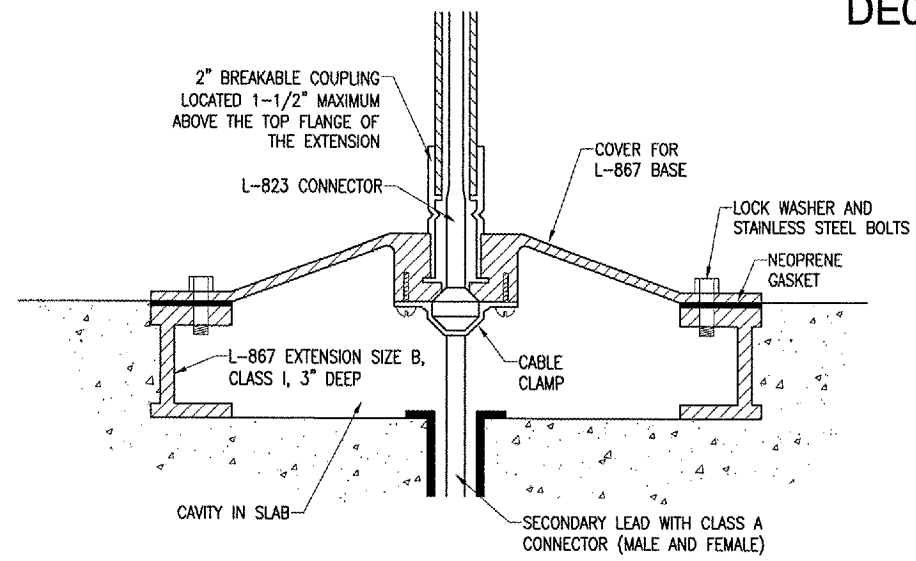


DETAIL "A"
(NOT TO SCALE)

GENERAL NOTES
SEE LIGHTING LAYOUT SHEET 19 FOR SIGN LEGEND, LOCATION, TYPE, SIZE, STYLE, AND CLASS.
SEE SHEETS 23 THROUGH 24 FOR ELECTRICAL NOTES.


NOTE:
FLEXIBLE CONDUIT MAY BE CONNECTED TO THE BASE EITHER THROUGH A HUB OR GROMMET.

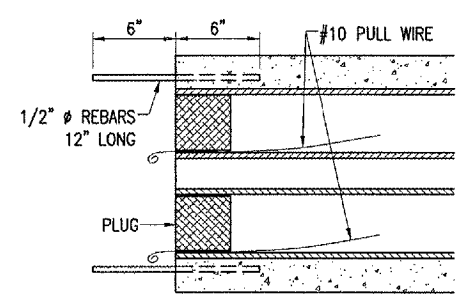


TYPICAL SECTION
(NOT TO SCALE)

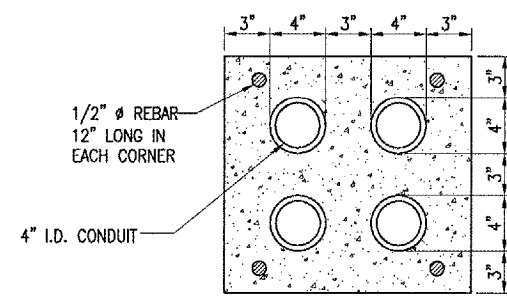

4-DUCT BANK
(NOT TO SCALE)

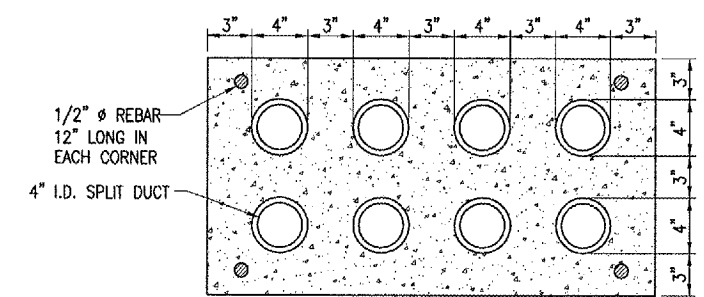


8-DUCT BANK
(NOT TO SCALE)

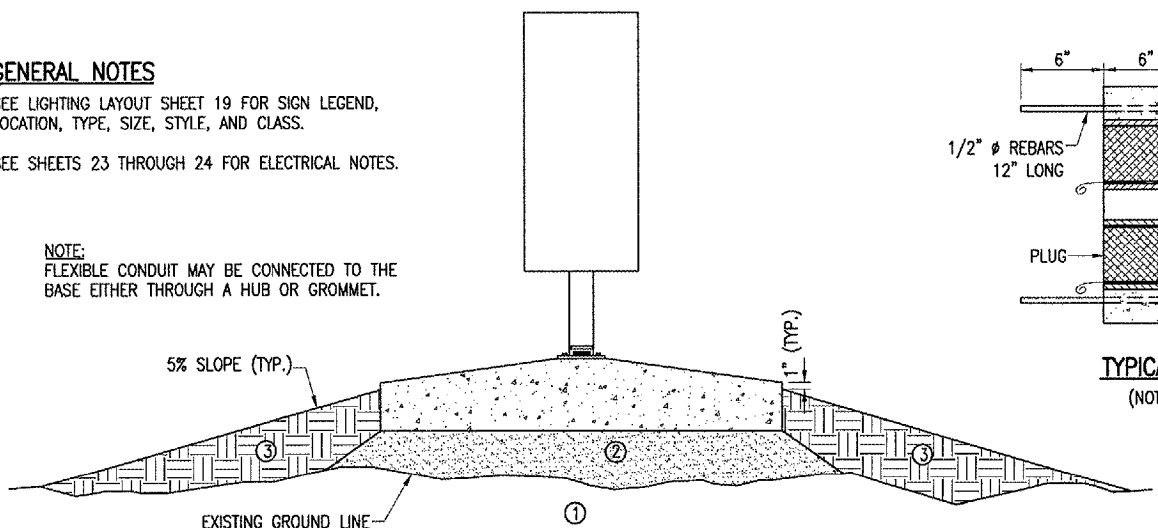


SIGN DETAIL
(NOT TO SCALE)

- ① EXISTING SOD TO BE STRIPPED AND REMOVED
- ② SAND BACKFILL, VARIABLE DEPTH
- ③ PROPOSED TOPSOIL BACKFILL MATERIAL

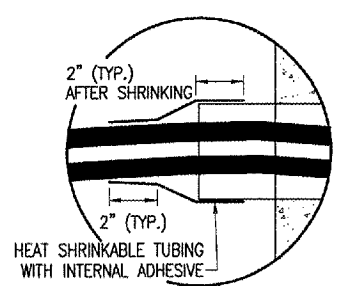


DETAIL "B"
(NOT TO SCALE)


SEE DETAIL "B" ON THIS SHEET

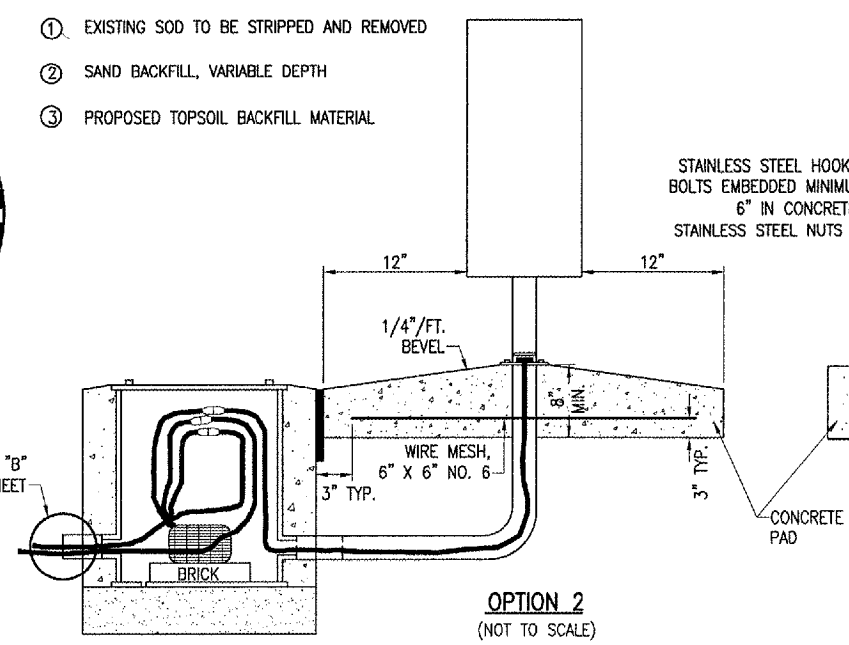

OPTION 2
(NOT TO SCALE)

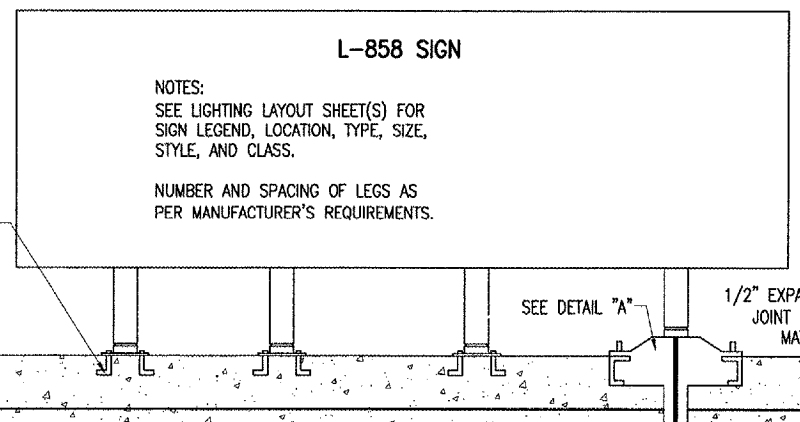

L-858 SIGN
NOTES:
SEE LIGHTING LAYOUT SHEET(S) FOR SIGN LEGEND, LOCATION, TYPE, SIZE, STYLE, AND CLASS.
NUMBER AND SPACING OF LEGS AS PER MANUFACTURER'S REQUIREMENTS.

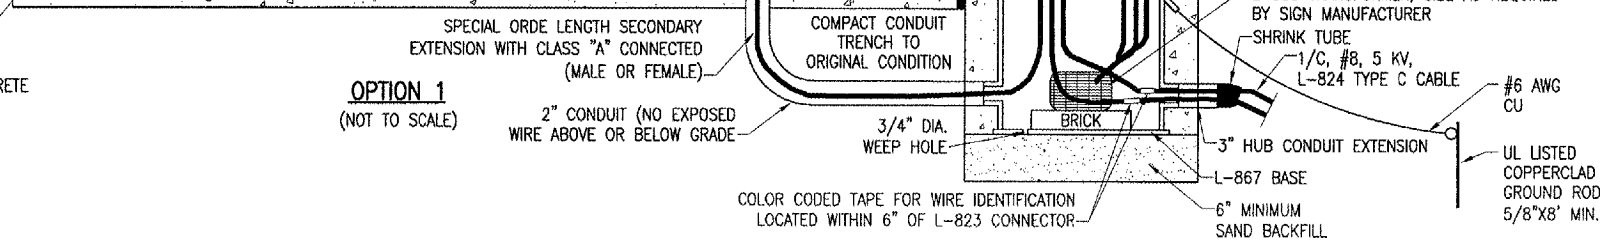

OPTION 1
(NOT TO SCALE)

BY	
REVISION	
DATE	

DECATUR AIRPORT
DECATUR, ILLINOIS
A.I.P. PROJ.: 3-17-00
I.L. PROJ.: DEC-3588

HEI Project No.	802-081X1D 0800
File Name	R-541ELE.DWG
Scale	N/A
Date	03/08/05
LAYOUT	CCC 03/18/05
DRAWN	CCC 03/18/05
REVIEWED	WJM 03/31/05

HANSON
Hanson Professional Services Inc.
1025 South Sixth Street
Springfield, IL 62703-2886
Office: Nationwide

TAXIWAY "C" RECONSTRUCTION
ELECTRICAL DETAILS