


SUMMARY OF QUANTITIES			
ITEM NO.	DESCRIPTION	UNIT	QUANTITY
AR156520	INLET PROTECTION	EACH	3
AR901510	SEEDING	ACRE	4.3
AR908510	MULCHING	ACRE	4.3

- LEGEND**
- EXISTING PAVEMENT
 - PROPOSED IMPROVEMENTS
 - PROPOSED GRADE
 - EXISTING GRADE
 - PROPOSED INSPECTION HOLE
 - EXISTING INSPECTION HOLE
 - PROPOSED INLET
 - EXISTING INLET
 - PROPOSED MANHOLE
 - EXISTING MANHOLE
 - PROPOSED SEEDING LIMITS
 - PROPOSED INLET PROTECTION

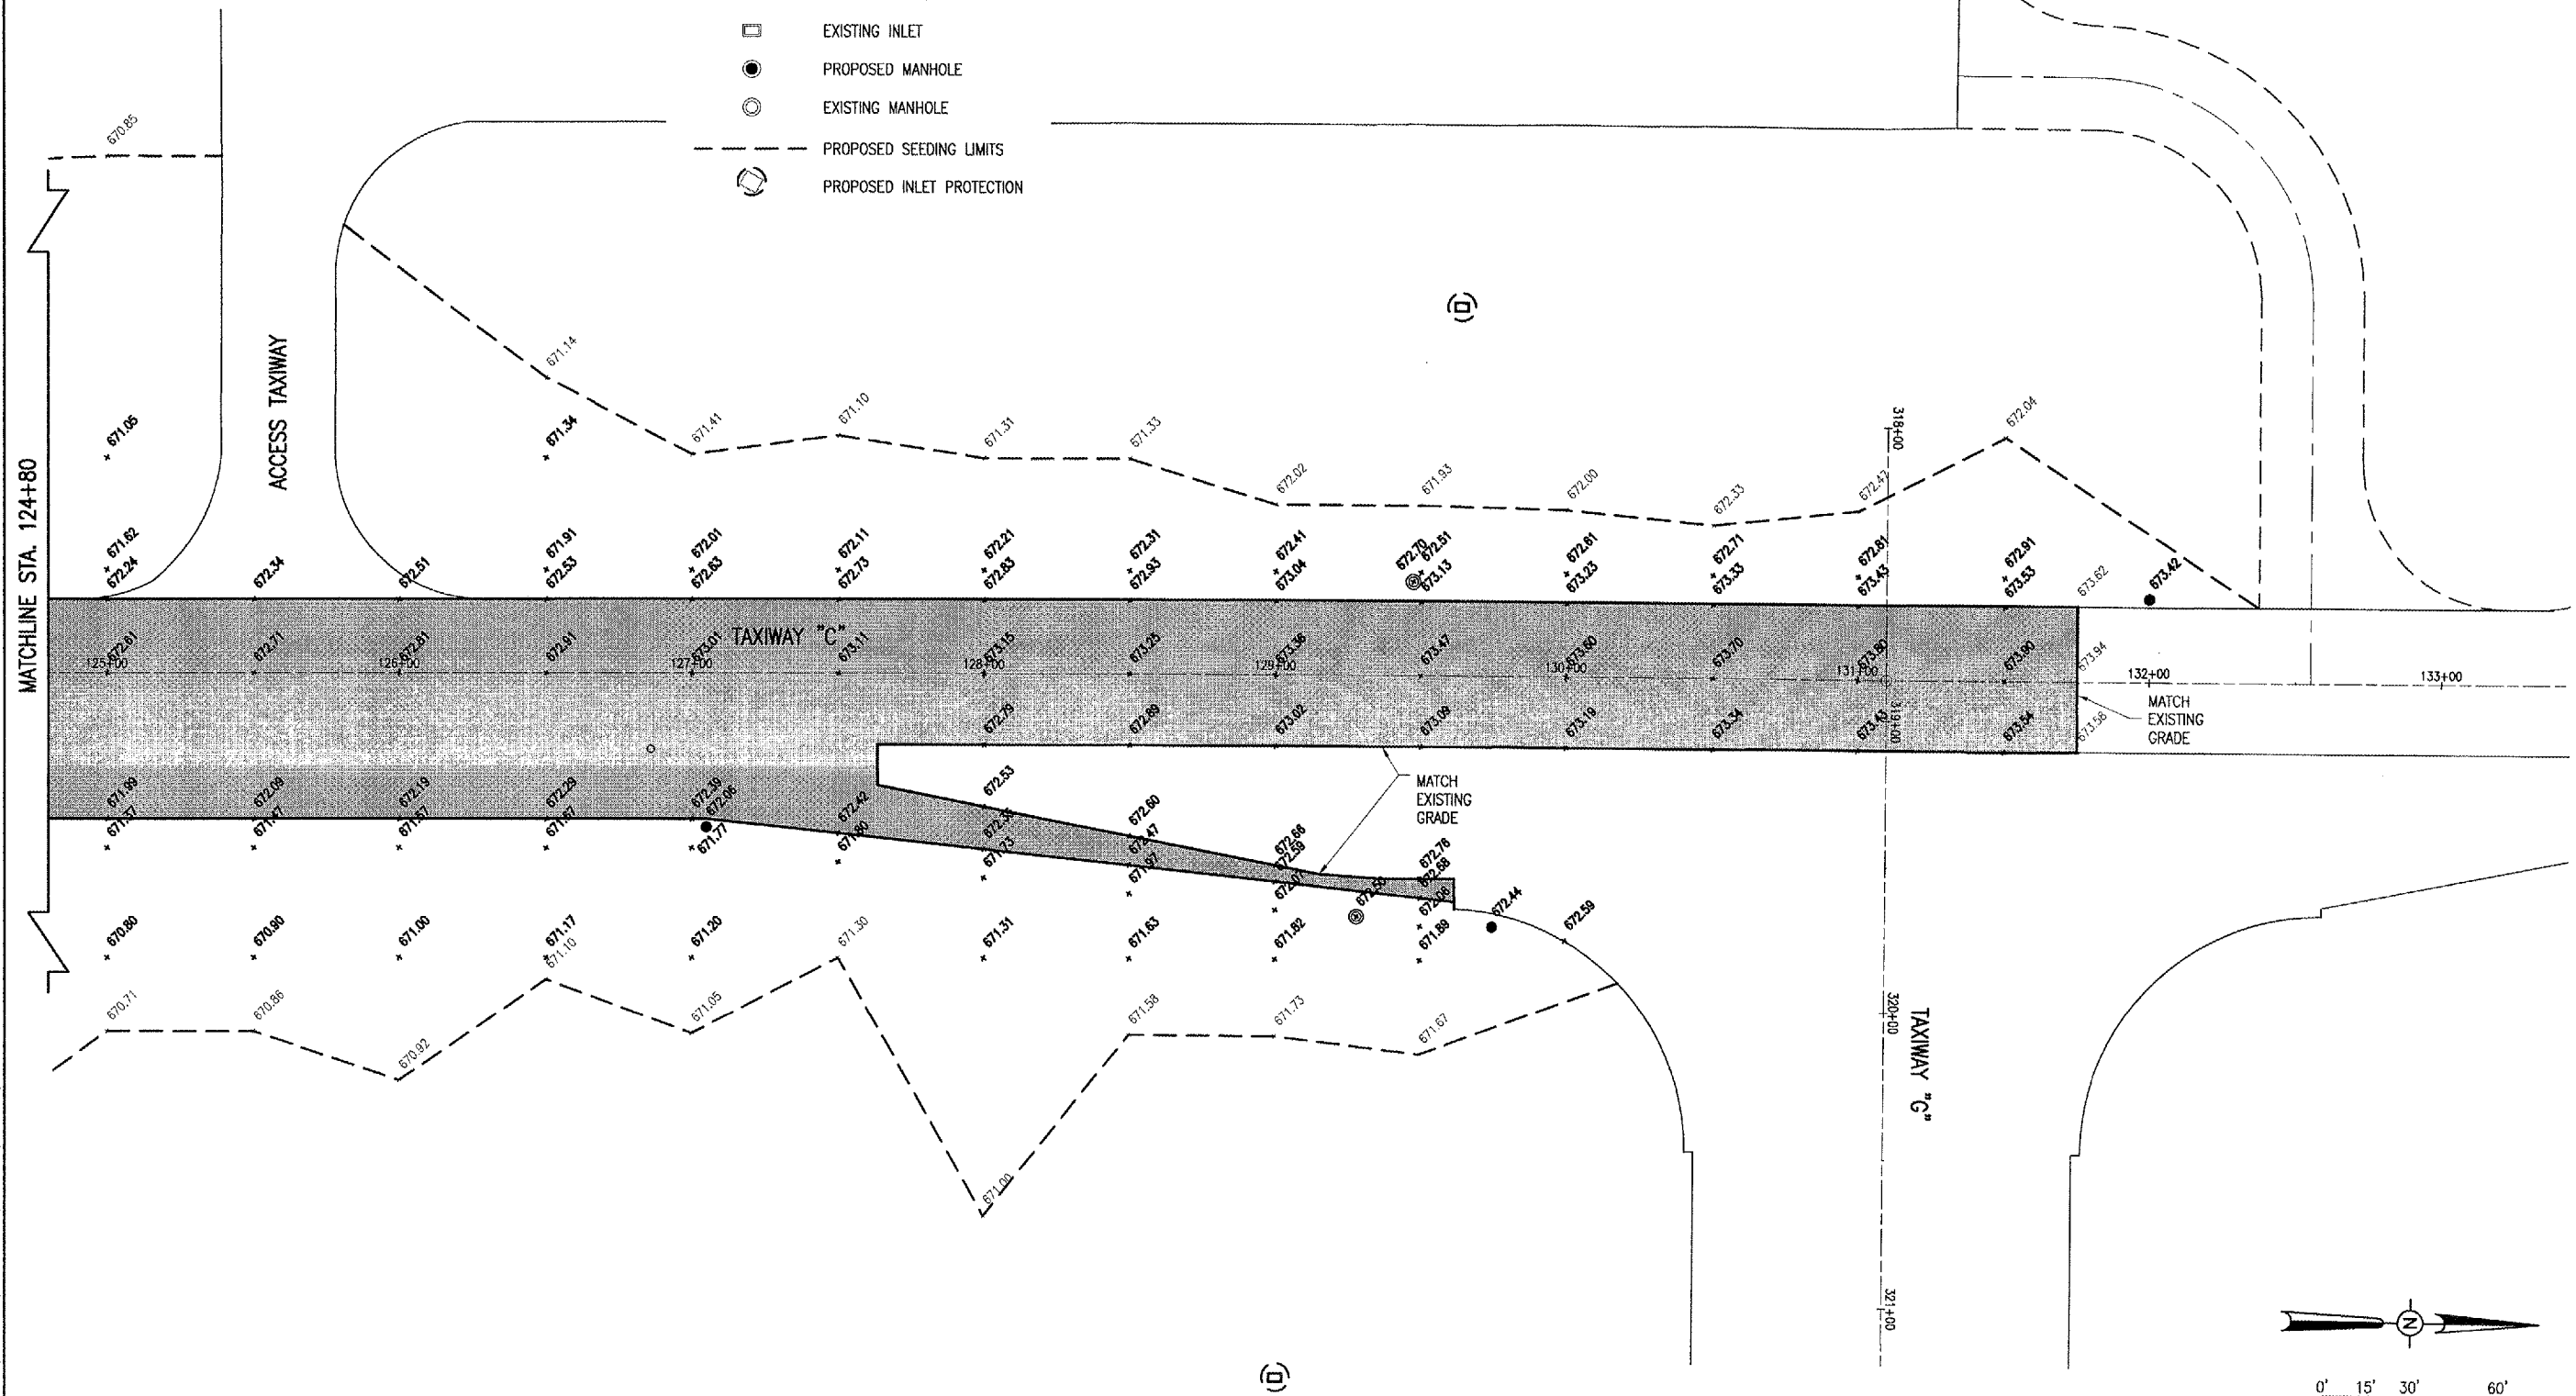

REVISION	DATE	BY

DECATUR, ILLINOIS

IL PROJ.: DEC-3588 A.I.P. PROJ.: 3-17-00

FILE PROJECT NO.	802-061XKD_0800
FILENAME	R-191STK.DWG
SCALE	1" = 30'
DATE	02/24/06
LAYOUT	CCC 02/24/06
DRAWN	CCC 02/24/06
REVIEWED	WJM 03/31/06

HANSON

Hanson Professional Services Inc.
1525 South Sixth Street
Springfield, Illinois 62703-2886
Offices Nationwide

TAXIWAY "C" RECONSTRUCTION

PROPOSED STAKING, GRADING, SEEDING AND MULCHING PLAN
STA. 124+80 TO STA. 132+50

APR 27, 2006 11:09 PM RAW
I:\AIRPORTS\DECATUR\802-061XKD\AIRPORT\ SHEETS\R-191STK.DWG - STA. 124+80 TO STA. 132+50