


APR 27, 2006 11:12 PM RAW
 I:\AIRPORTS\DECATUR\B02-06TXX\AIRPORT\SHEETS\R-303-XS.DWG - Layout1

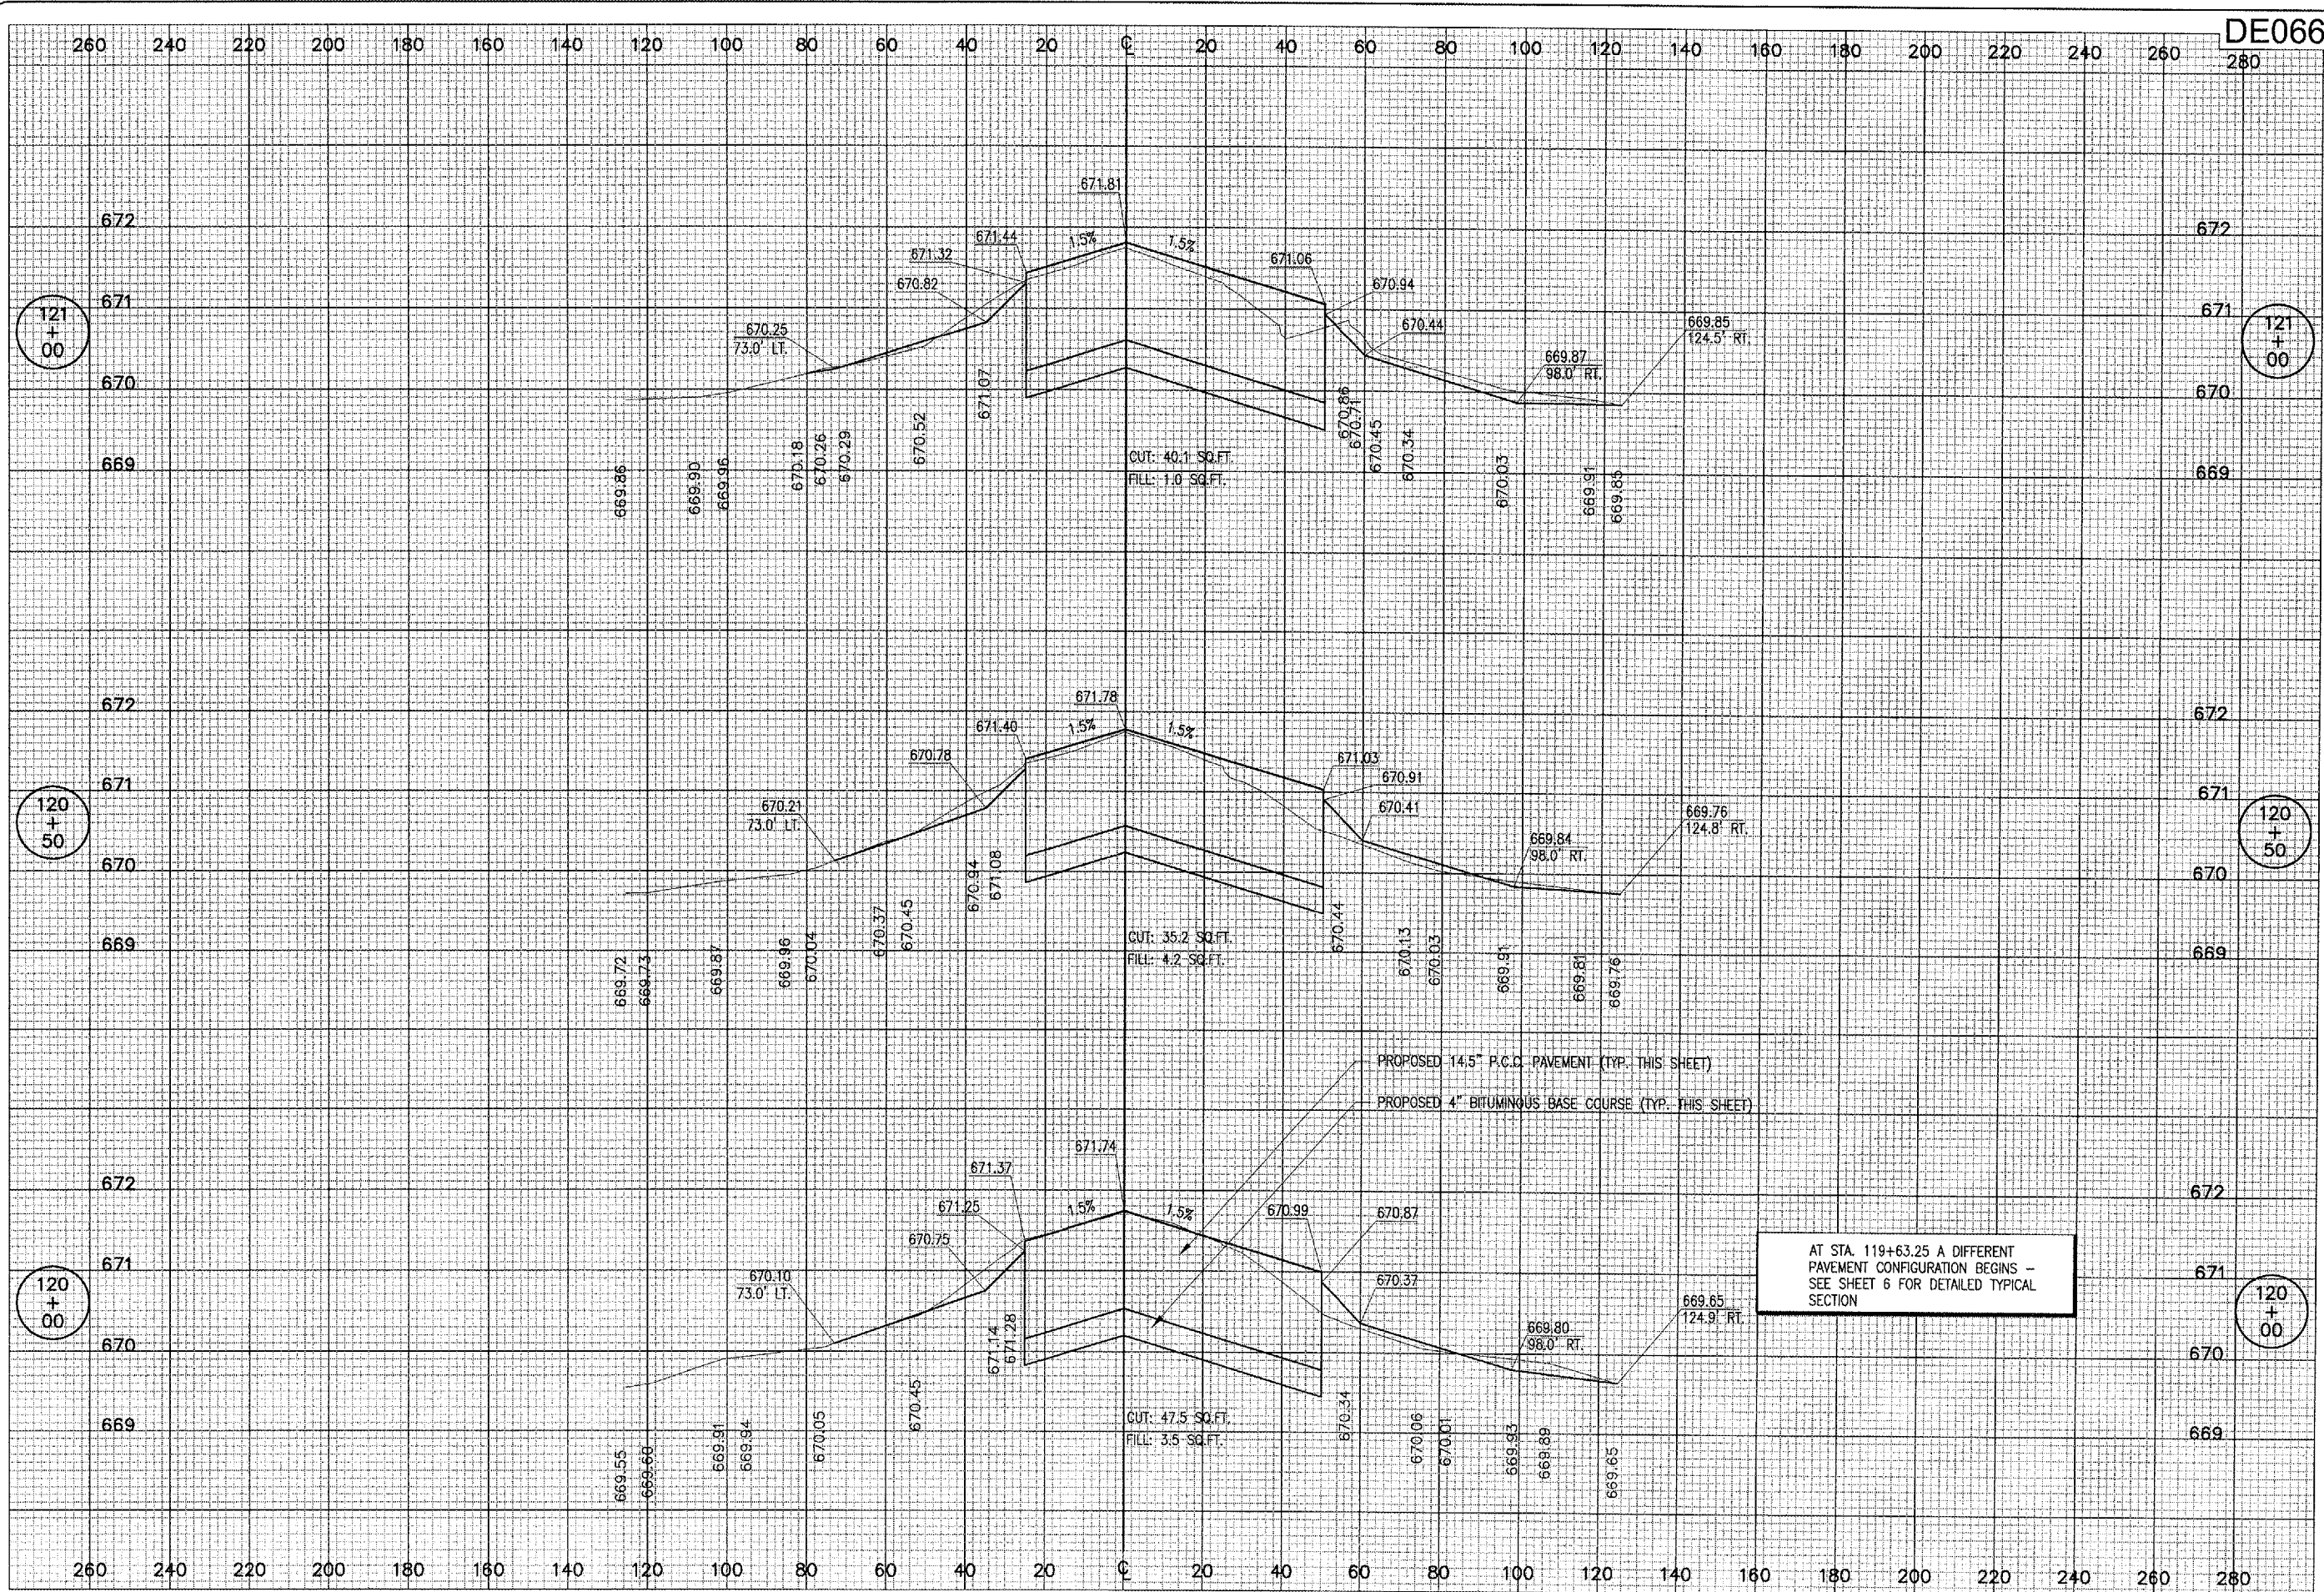

AT STA. 119+63.25 A DIFFERENT
 PAVEMENT CONFIGURATION BEGINS -
 SEE SHEET 6 FOR DETAILED TYPICAL
 SECTION

DATE	REVISION	BY

DECATUR AIRPORT
DECATUR, ILLINOIS
 I.L. PROJ.: DEC-3588 A.I.P. PROJ.: 3-17-00

HE Project No.	802-06TXXD 0800
Filename	R-303-XS.DWG
Scale	
Date	02/17/06
LAYOUT	BKG 02/17/06
DRAWN	BKB 02/17/06
REVIEWED	WJM 03/31/06

HANSON
 Hanson Professional Services Inc.
 1525 South Sixth Street
 Springfield, Illinois 62709-2886
 Offices Nationwide

**TAXIWAY "C"
 RECONSTRUCTION**
 PROPOSED
 CROSS-SECTIONS
 STA. 120+00 TO STA. 121+00