


PLACE A YELLOW CROSS ON RUNWAY NUMERAL 9 AS SHOWN ON SAFETY PLAN

CONSTRUCTION STAGING NOTES

AFTER RUNWAY 2-20 HAS BEEN TEMPORARILY DISPLACED, THE CONTRACTOR WILL BE ALLOWED TO CLOSE RUNWAY 9-27 FOR ONE CONSTRUCTION DAY IN ORDER TO REMOVE THE DESIGNATED EXISTING MARKING AND PLACE THE TEMPORARY MARKING AND LIGHTING. ANY MARKING REMOVAL AND TEMPORARY MARKING ON RUNWAY 2-20 THAT WAS NOT DONE WHEN RUNWAY 2-20 WAS TEMPORARILY DISPLACED WILL BE ACCOMPLISHED AT THIS TIME. AIRCRAFT WILL NOT BE ALLOWED TO ACCESS RUNWAY 9-27 OR RUNWAY END 2 BY BARRICADING TAXIWAY "A" AT THE AIRCRAFT PARKING APRON AND WEST OF TAXIWAY "C", BARRICADING TAXIWAY "B" ON THE WEST SIDE OF THE T-HANGAR ACCESS AND THE SOUTH SIDE OF THE INTERSECTION OF TAXIWAY "B" AND TAXIWAY "B2", BARRICADING TAXIWAY "B3" WHERE IT INTERSECTS WITH TAXIWAY "B", BARRICADING TAXIWAY "C" ON THE SOUTH SIDE WHERE IT INTERSECTS WITH TAXIWAY "B", AND BY BARRICADING TAXIWAY "B" ON THE EAST SIDE OF RUNWAY 2-20. TO ACCESS RUNWAY 2-20, AN AIRCRAFT WILL HAVE TO USE TAXIWAY "B2" TO TAXIWAY "B", AND THEN TAXI ON TAXIWAY "B" TO RUNWAY 2-20.

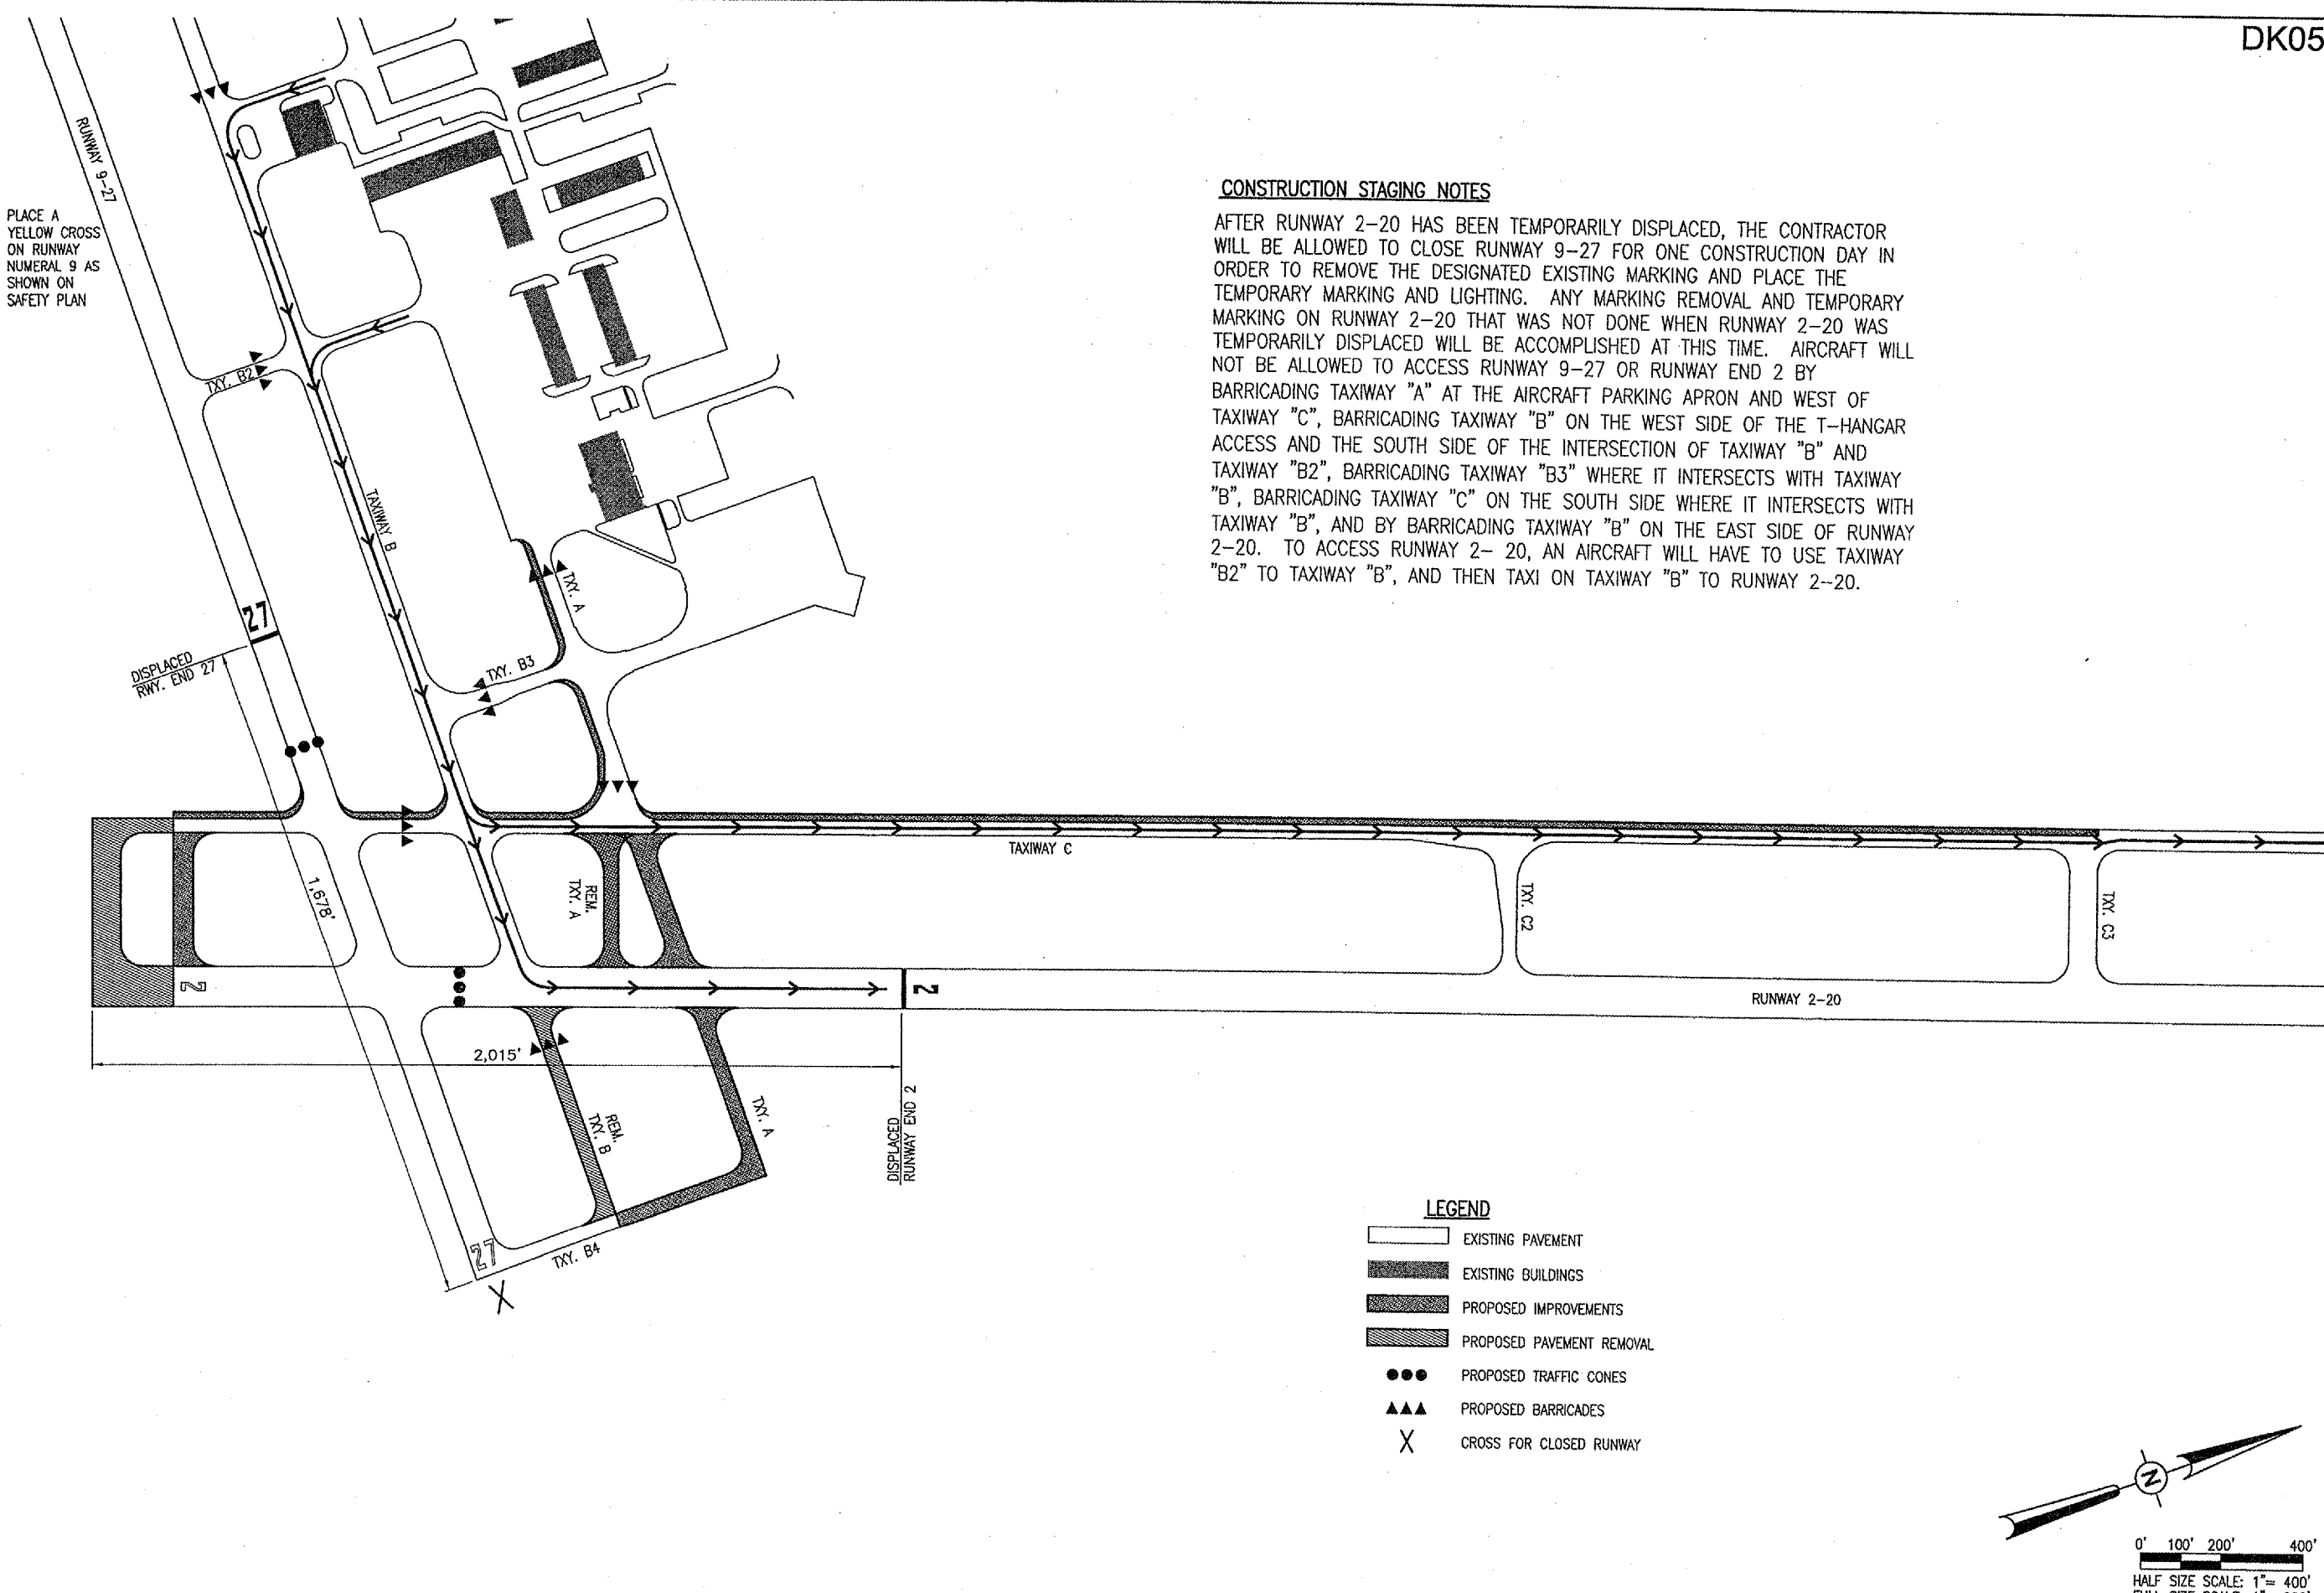

- LEGEND**
- EXISTING PAVEMENT
 - EXISTING BUILDINGS
 - PROPOSED IMPROVEMENTS
 - PROPOSED PAVEMENT REMOVAL
 - PROPOSED TRAFFIC CONES
 - PROPOSED BARRICADES
 - CROSS FOR CLOSED RUNWAY

DATE	REVISION	BY

DIMAX
DEKALB TAYLOR MUNICIPAL AIRPORT
 IL PROJ.: DK0-3448
 AIP PROJ.: 3-17-0139-B43

DES. Project No. 80305TXAD 0800	FILENAME: R-103STG.DWG	LAYOUT	K.D.M.	01/17/06
Scale: 1" = 200'	DATE: 01/17/06	DRAWN	B.A.K.	01/17/06
		REVIEWED	C.A.H.	03/06/06

HANSON
 Hanson Professional Services Inc.
 7525 South Sixth Street
 Springfield, Illinois 62703-2888
 Chicago Nationwide

DEKALB AIRPORT IMPROVEMENTS
 PROPOSED DISPLACEMENT INSTALLATION PLAN
 FOR RUNWAY 9-27