


MAY 16, 2006 7:36 AM BAK
 I:\AIRPORTS\DEKALB\803-OSTYVA AIRPORT\SHEETS\GENERAL\R-14\TEMP-TEMP.DWG

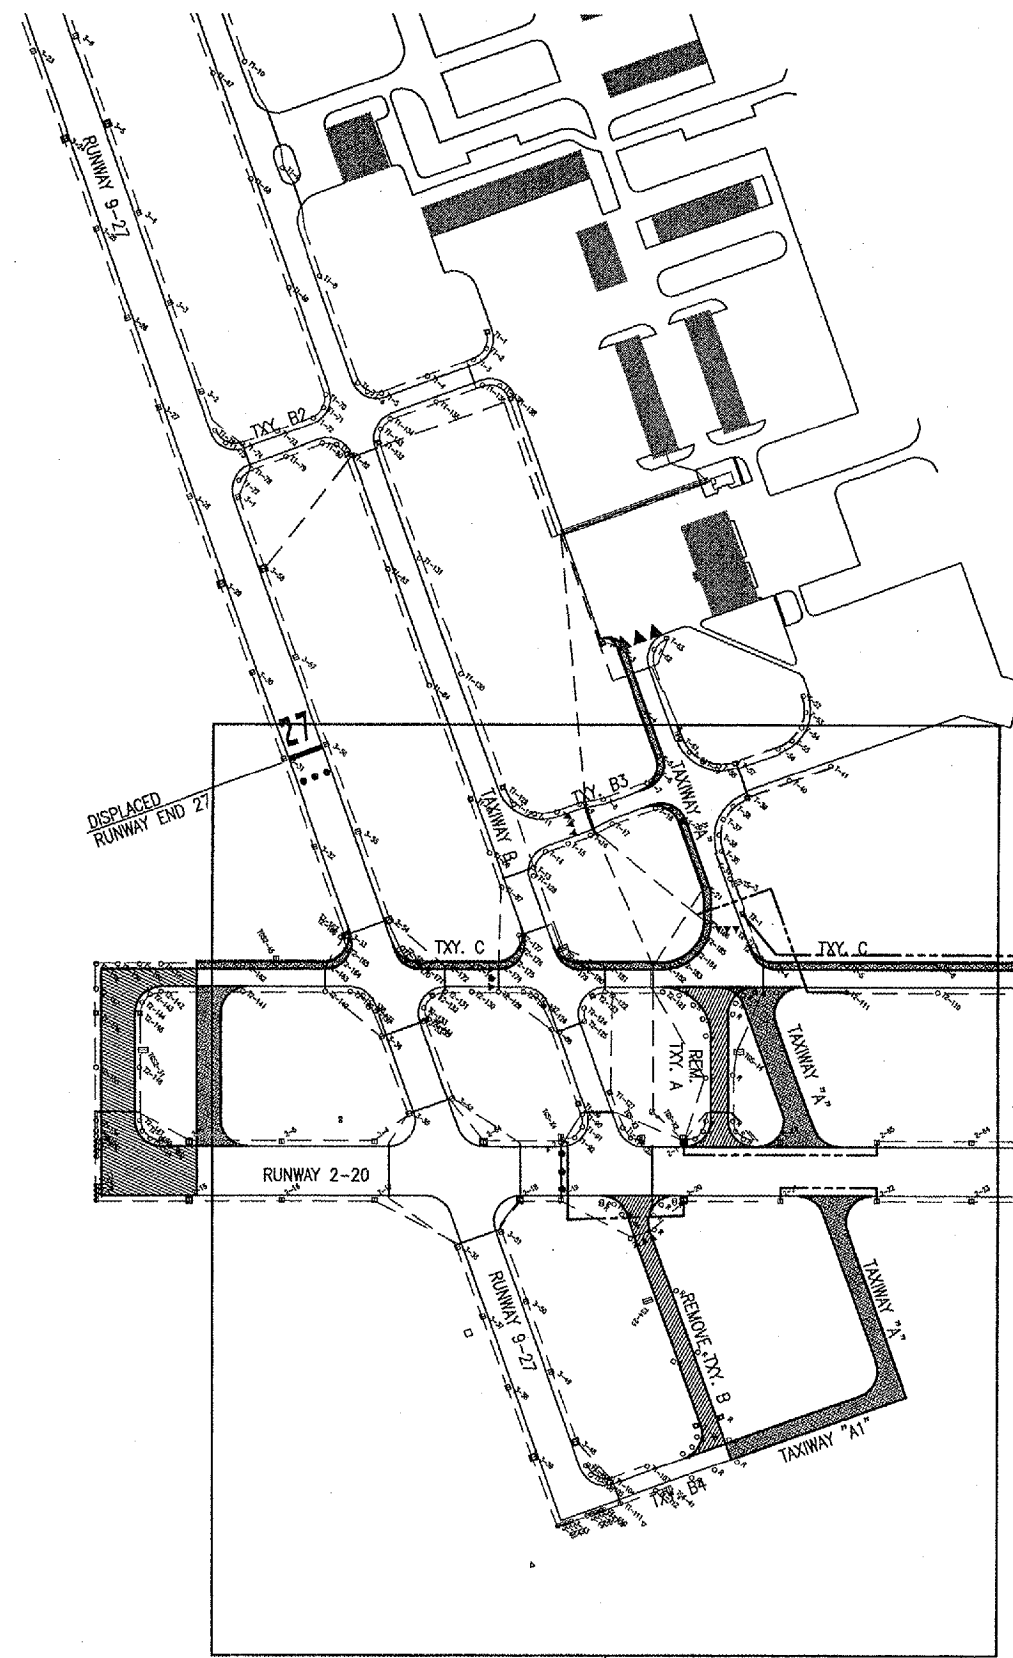

JUMPER CABLE NOTES:

IT WILL BE THE CONTRACTOR'S RESPONSIBILITY TO MAINTAIN THE RUNWAY AND TAXIWAY LIGHTING CIRCUITS THROUGHOUT THIS PROJECT. THE CONTRACTOR WILL INSTALL JUMPER CABLES AND "BAG" LIGHTS TO PREVENT THEM FROM EMITTING LIGHT.

THE CONTRACTOR WILL INSTALL AN ABOVE GROUND SOUTH RUNWAY 2-20 JUMPER CABLE ACROSS RUNWAY END 2. THIS CABLE WILL RUN FROM EXISTING RUNWAY LIGHT 2-2 TO EXISTING RUNWAY LIGHT 2-20. THIS JUMPER CABLE WILL BE IN PLACE WHEN THE CONTRACTOR TEMPORARILY DISPLACES RUNWAY END 2. THERE WILL BE SUFFICIENT SLACK IN THIS JUMPER CABLE TO ALLOW THE CONTRACTOR TO PLACE IT UP ON THE PAVEMENT WHEN HE IS WORKING ON REMOVING TAXIWAY "B" AND CONSTRUCTING TAXIWAY "A" EXTENSION. THE APPROXIMATE LENGTH OF THE PROPOSED JUMPER CABLE IS 411 LINEAR FEET. THIS JUMPER WILL BE CONSIDERED AS AN INCIDENTAL ITEM TO THE TEMPORARY DISPLACEMENT OF RUNWAY END 2 AND WILL BE PAID FOR UNDER ITEM AR820912 "TEMPORARY MARK & LIGHT" PER LUMP SUM.

THE CONTRACTOR WILL INSTALL ABOVE THE GROUND EAST AND WEST RUNWAY 2-20 JUMPER CABLES. THE EAST JUMPER CABLE WILL BE RUN FROM EXISTING RUNWAY LIGHT 2-21 TO EXISTING RUNWAY LIGHT 2-22. THE WEST JUMPER CABLE WILL BE RUN FROM EXISTING LIGHT 2-1 TO EXISTING RUNWAY LIGHT 2-85. THESE JUMPER CABLES WILL BE IN PLACE WHEN THE CONTRACTOR BEGINS WORK ON CONSTRUCTING TAXIWAY "A" EXTENSION. THE APPROXIMATE LENGTHS OF THE PROPOSED JUMPER CABLES ARE:

- EAST JUMPER - 249 L.F.
- WEST JUMPER - 445 L.F.

ALL EXISTING RUNWAY 2-20 LIGHTS THAT ARE LOCATED SOUTH OF EXISTING RUNWAY LIGHT 2-1 AND RUNWAY LIGHT 2-20 WILL BE DE-ACTIVATED.

THE CONTRACTOR WILL INSTALL THE ABOVE GROUND TAXIWAY "C" SOUTH AND WEST JUMPER CABLES. THE WEST JUMPER CABLE WILL RUN FROM EXISTING TAXIWAY "C" LIGHT T2-1 TO EXISTING TAXIWAY "C" LIGHT T2-25. THE SOUTH JUMPER CABLE WILL BE RUN FROM EXISTING TAXIWAY "C" LIGHT T2-111 TO EXISTING TAXIWAY "C" LIGHT T2-186. THE APPROXIMATE LENGTHS OF THE PROPOSED JUMPER CABLES ARE:

- WEST JUMPER - 3,717 L.F.
- SOUTH JUMPER - 467 L.F.

JUMPER CABLE NOTES (CONT.):


ALL EXISTING TAXIWAY "C" LIGHTS RUNNING ALONG THE EAST SIDE OF TAXIWAY "C" BETWEEN AND INCLUDING TAXIWAY "C" LIGHTS T2-111 AND T2-75 WILL BE "BAGGED".

THE CONTRACTOR WILL USE EXTRA CAUTION WHEN CONSTRUCTION EQUIPMENT ARE WORKING IN THE GENERAL AREA OF THESE JUMPER CABLES. THESE JUMPERED LIGHTING CIRCUITS WILL BE CHECKED EVERY EVENING BEFORE THE CONTRACTOR LEAVES THE SITE TO INSURE THE LIGHTING CIRCUITS ARE FUNCTIONING CORRECTLY. IF THE LIGHTING CIRCUITS ARE NOT FUNCTIONING CORRECTLY, THEN THE CONTRACTOR WILL REPAIR/REPLACE THE CABLING UNTIL THE FAILED CIRCUIT DOES FUNCTION CORRECTLY. ANY WORK ASSOCIATED WITH PLACING AND KEEPING THE CIRCUITS ACTIVE WILL BE CONSIDERED INCIDENTAL TO THIS ITEM OF WORK AND NO ADDITIONAL COMPENSTATION WILL BE ALLOWED.

ONCE THE PROPOSED CONSTRUCTION HAS BEEN COMPLETED AND THE JUMPER CABLES CAN BE REMOVED, THE CONTRACTOR WILL REMOVE THE JUMPERS AND RE-CONNECT THE EXISTING POWER CABLES TO THE DESIGNATED LIGHTS. THE REMOVED JUMPER CABLES SHALL BE TURNED OVER TO THE AIRPORT MANAGER FOR FUTURE USE BY THE AIRPORT.

THE INSTALLATION OF THESE JUMPER CABLES, THE BAGGING OF THE LIGHTS, AND THE MAINTENANCE OF THE CABLE AND "BAGGING" WILL BE PAID FOR UNDER ITEM AR800405 "INSTALL TEMPORARY LIGHTING" PER LUMP SUM.

- LEGEND**
- [Solid Line] EXISTING PAVEMENT
 - [Hatched Box] EXISTING BUILDINGS
 - [Dotted Box] PROPOSED IMPROVEMENTS
 - [Cross-hatched Box] PROPOSED PAVEMENT REMOVAL
 - [Three Circles] PROPOSED TRAFFIC CONES
 - [Three Triangles] PROPOSED BARRICADES
 - [Square with X] PROPOSED FLAGGER
 - [Dashed Line] EXISTING ELECTRICAL CIRCUIT
 - [Long Dashed Line] PROPOSED JUMPER CABLE

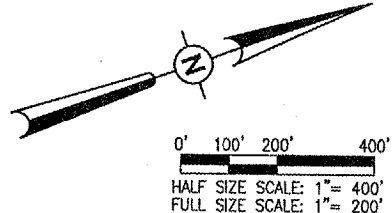

FOR LOCATION OF PROPOSED JUMPER CABLES IN THIS AREA, SEE SHEET 12


FOR LOCATION OF PROPOSED JUMPER CABLES IN THIS AREA, SEE SHEET 12

DK050

DATE	REVISION	BY



HPS Project No. 80305TXAD_0800	
Element: R-14 TELE-TEMP.DWG	
Scale: 1" = 200'	Date: 01/17/06
LAYOUT	K.D.M. 01/17/06
DRAWN	B.A.K. 01/17/06
REVIEWED	C.A.H. 03/16/06

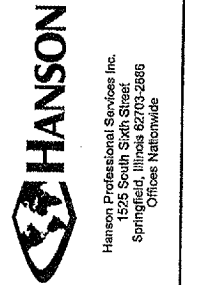

DEKALB AIRPORT IMPROVEMENTS
 PROPOSED RUNWAY 2-20 AND TAXIWAY "C" JUMPER CABLES

IL PROJ.: DKB-3448 AIP PROJ.: 3-17-0139-B43