


APR 04, 2006 8:30 AM BAK  
 I:\AIRPORTS\DEKALB\803-051XX\AIRPORT\SHEETS\RWY -2\CROSS SECTIONS\R-301A-XS-GR.DWG

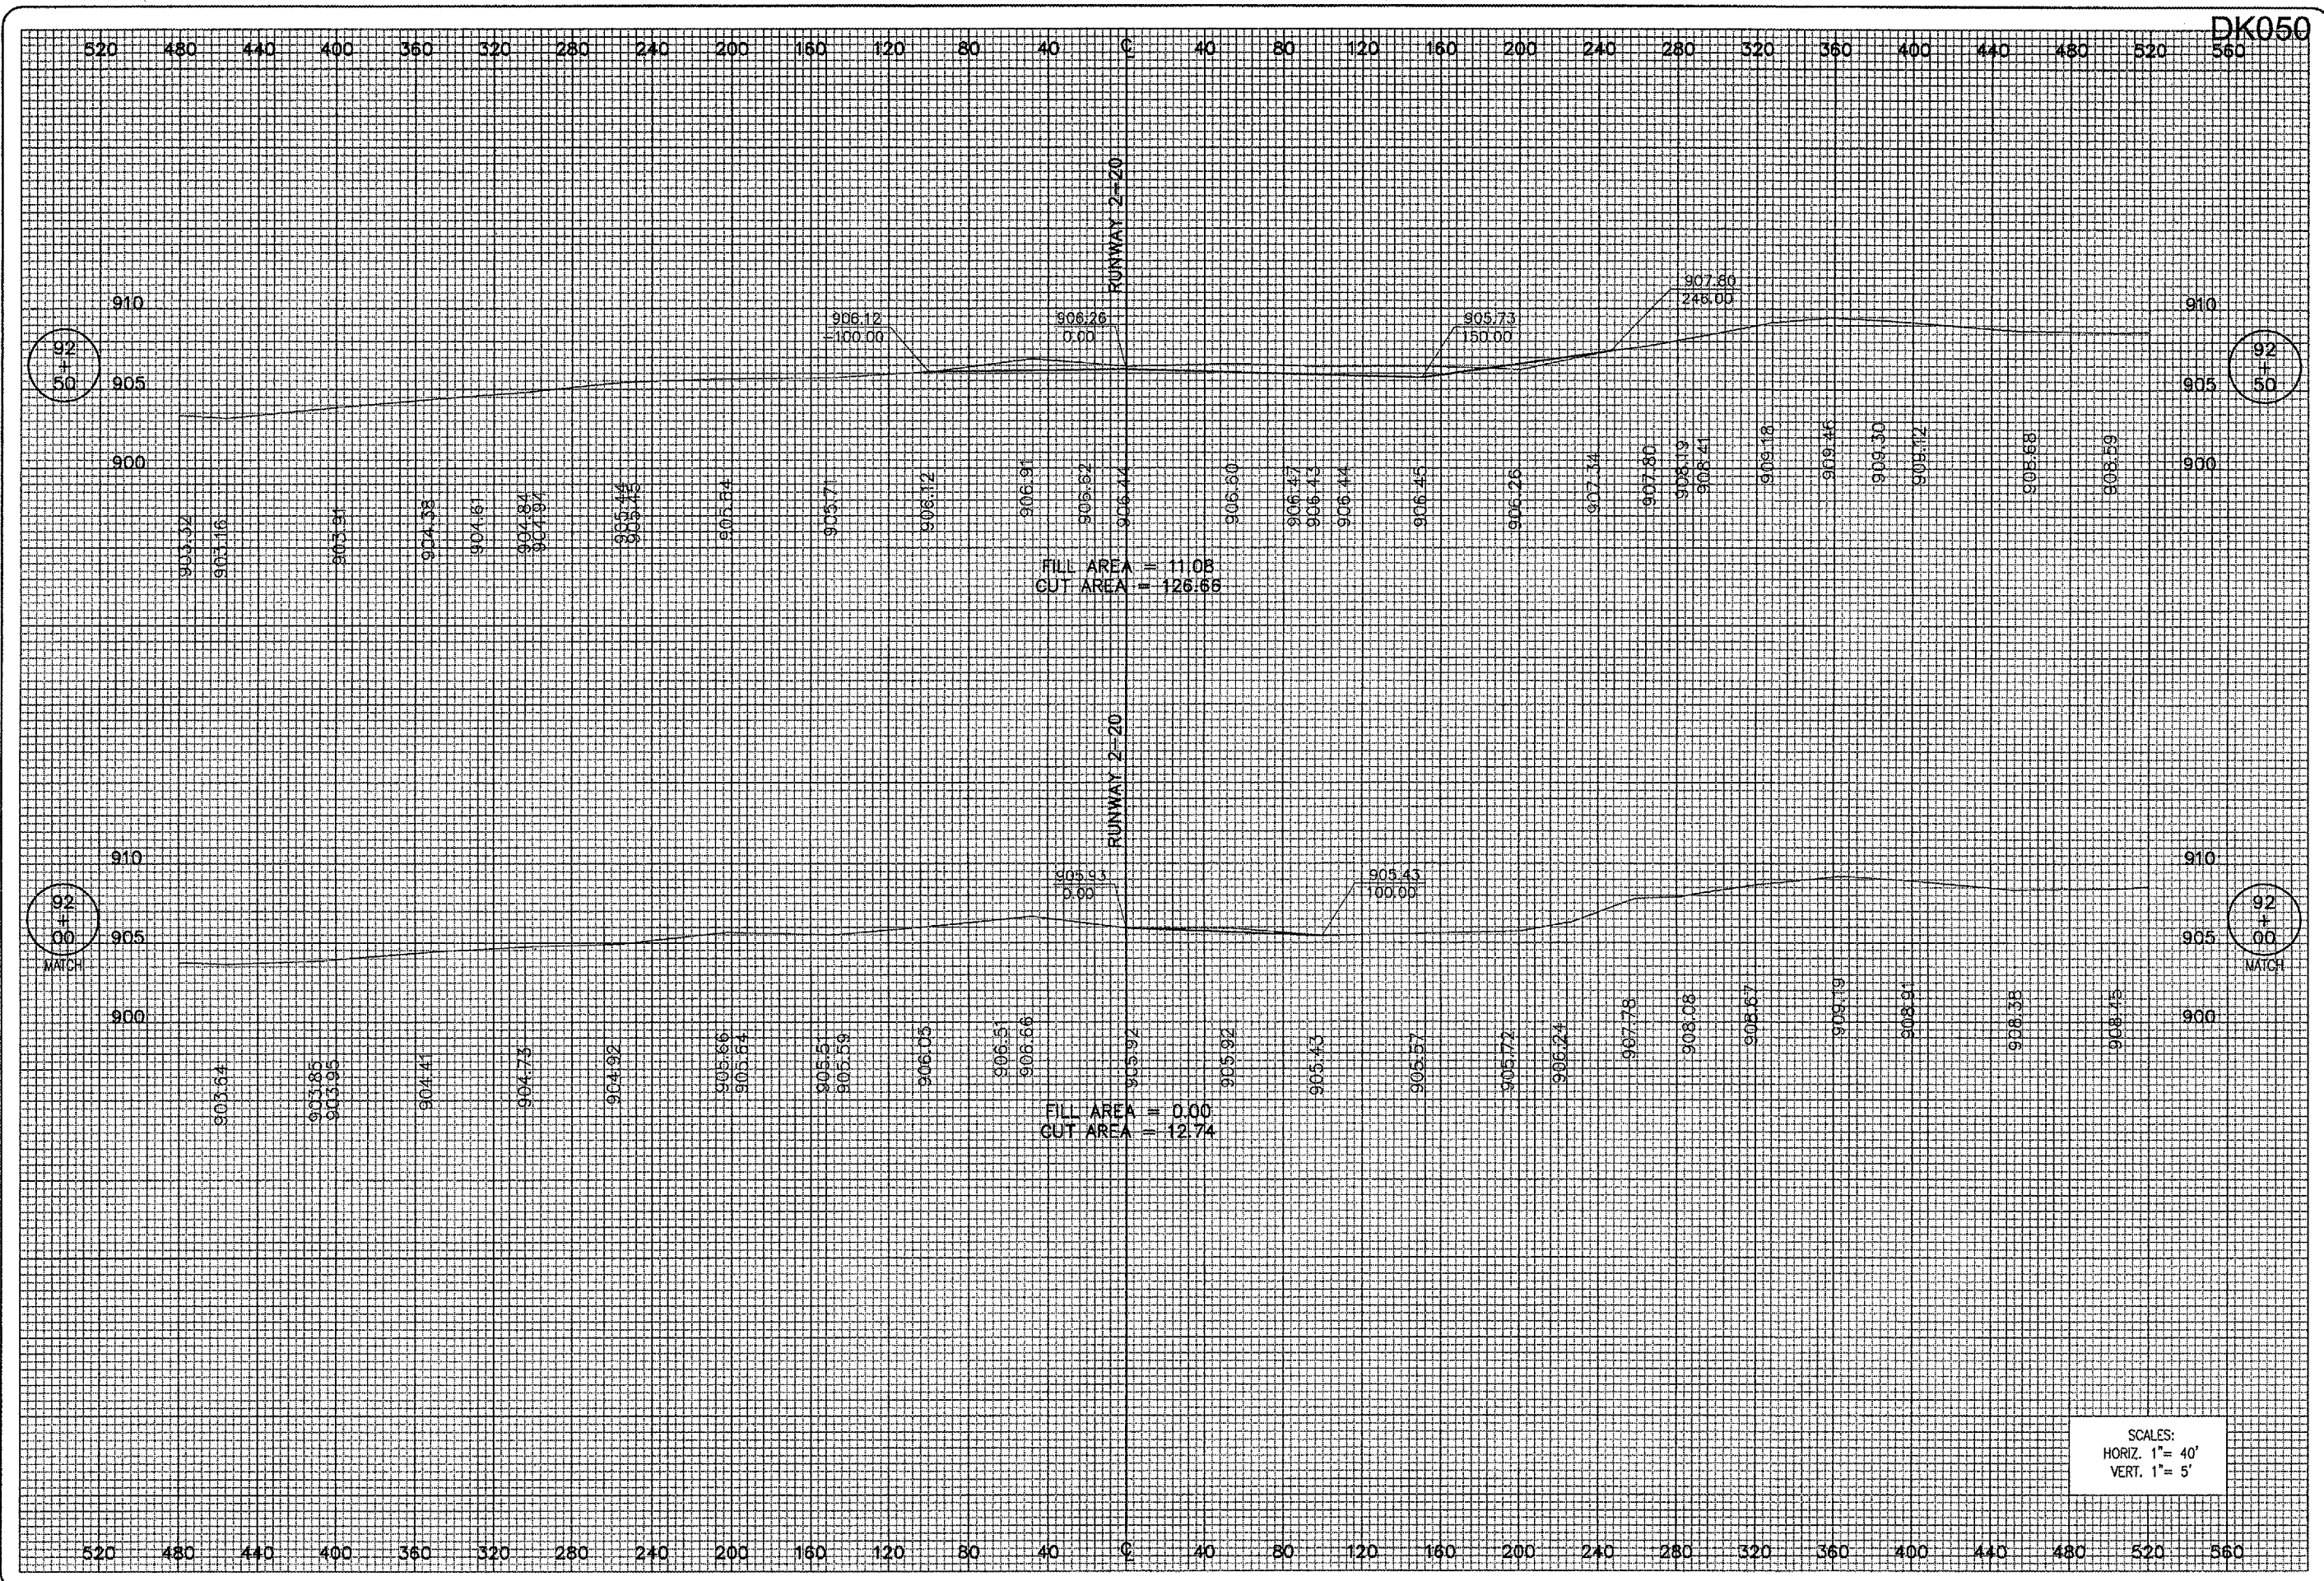

SCALES:  
 HORIZ. 1" = 40'  
 VERT. 1" = 5'

DATE	REVISION	BY

**DIMAX**  
 DEKALB TAYLOR MUNICIPAL AIRPORT  
 L. PROJ. DK8-3448 AP PROJ. 3-17-0138-B42

HPS Project No. 803051XXAD 0800  
 Plans: R-301A-XS-GR.DWG  
 Scale: H= 1"=40' V= 1"= 5'  
 Date: 5/14/04

LAYOUT	CAH	5/14/04
DRAWN	BHK	5/14/04
REVIEWED	CAH	03/06/06

**HANSON**  
 Hanson Professional Services Inc.  
 1625 South State Street  
 Spring Hill, TN 37389-2888  
 Offices Nationwide

REMOVE AND REGRADE  
 RUNWAY END 2  
 PROPOSED CROSS-SECTIONS  
 FOR RUNWAY 2-20  
 STA. 92+00 TO STA. 92+50