


APR 04, 2006 8:30 AM BAK
 I:\AIRPORTS\DEKALB\803-05TAXI\AIRPORT\SHEETS\RWY -2\CROSS SECTIONS\R-301XS-CR.DWG

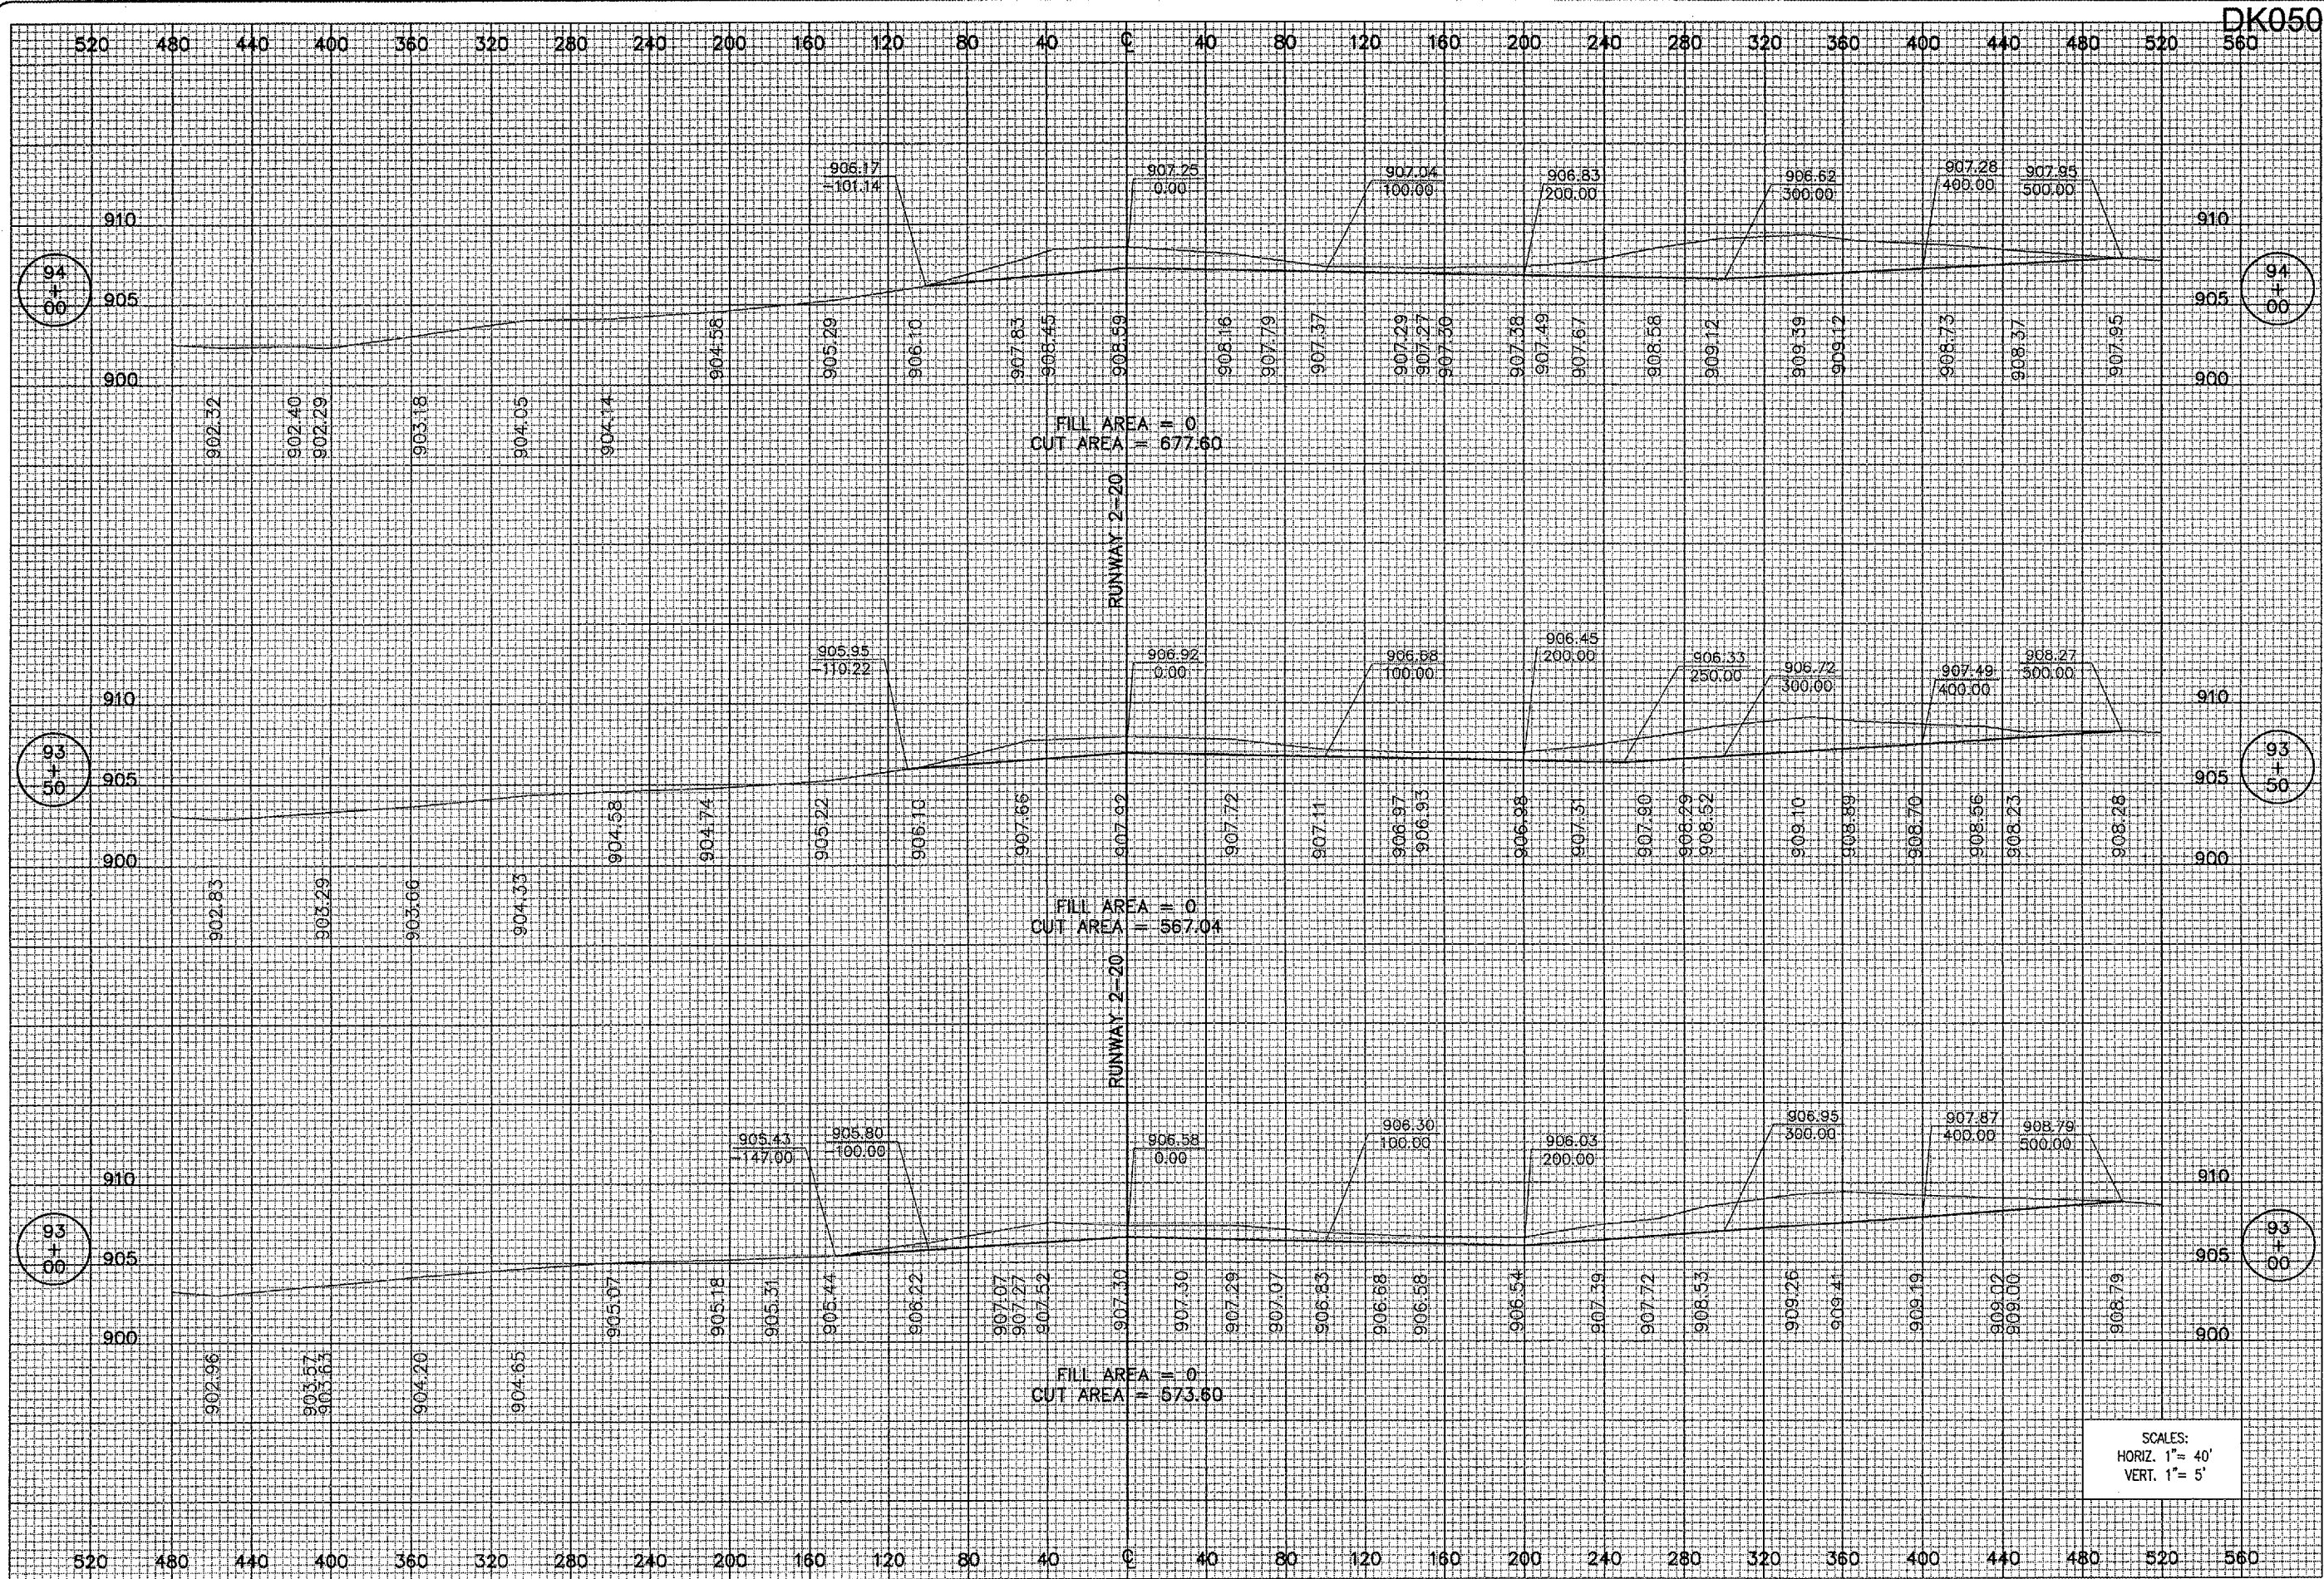

DATE	REVISION	BY

DIMAX
DEKALB TAYLOR MUNICIPAL AIRPORT
 IL. PROJ.: DKB-3448 AIP PROJ.: 3-17-0139-B42

HS Project No. 80305TAXAD 0800	CAH	5/14/04
Filename R-301XS-CR.DWG	BAK	5/14/04
Scale: H=1"=40' V=1"=5'	CAH	03/06/06
Date: 5/14/04		
LAYOUT		
DRAWN		
REVIEWED		

HANSON
 Hanson Professional Services Inc.
 1525 South State Street
 Springfield, MA 01103-2886
 Offices Nationwide

REMOVE AND REGRADE
 RUNWAY END 2
 PROPOSED CROSS-SECTIONS
 FOR RUNWAY 2-20
 STA. 93+00 TO STA. 94+00