


APR 04, 2006 8:36 AM BAK
 I:\AIRPORTS\DEKALB\803-05TX\AIRPORT_SHEETS\AWY - 2\CROSS SECTIONS\R-303XS-GR.DWG

DK050



DATE	REVISION	BY

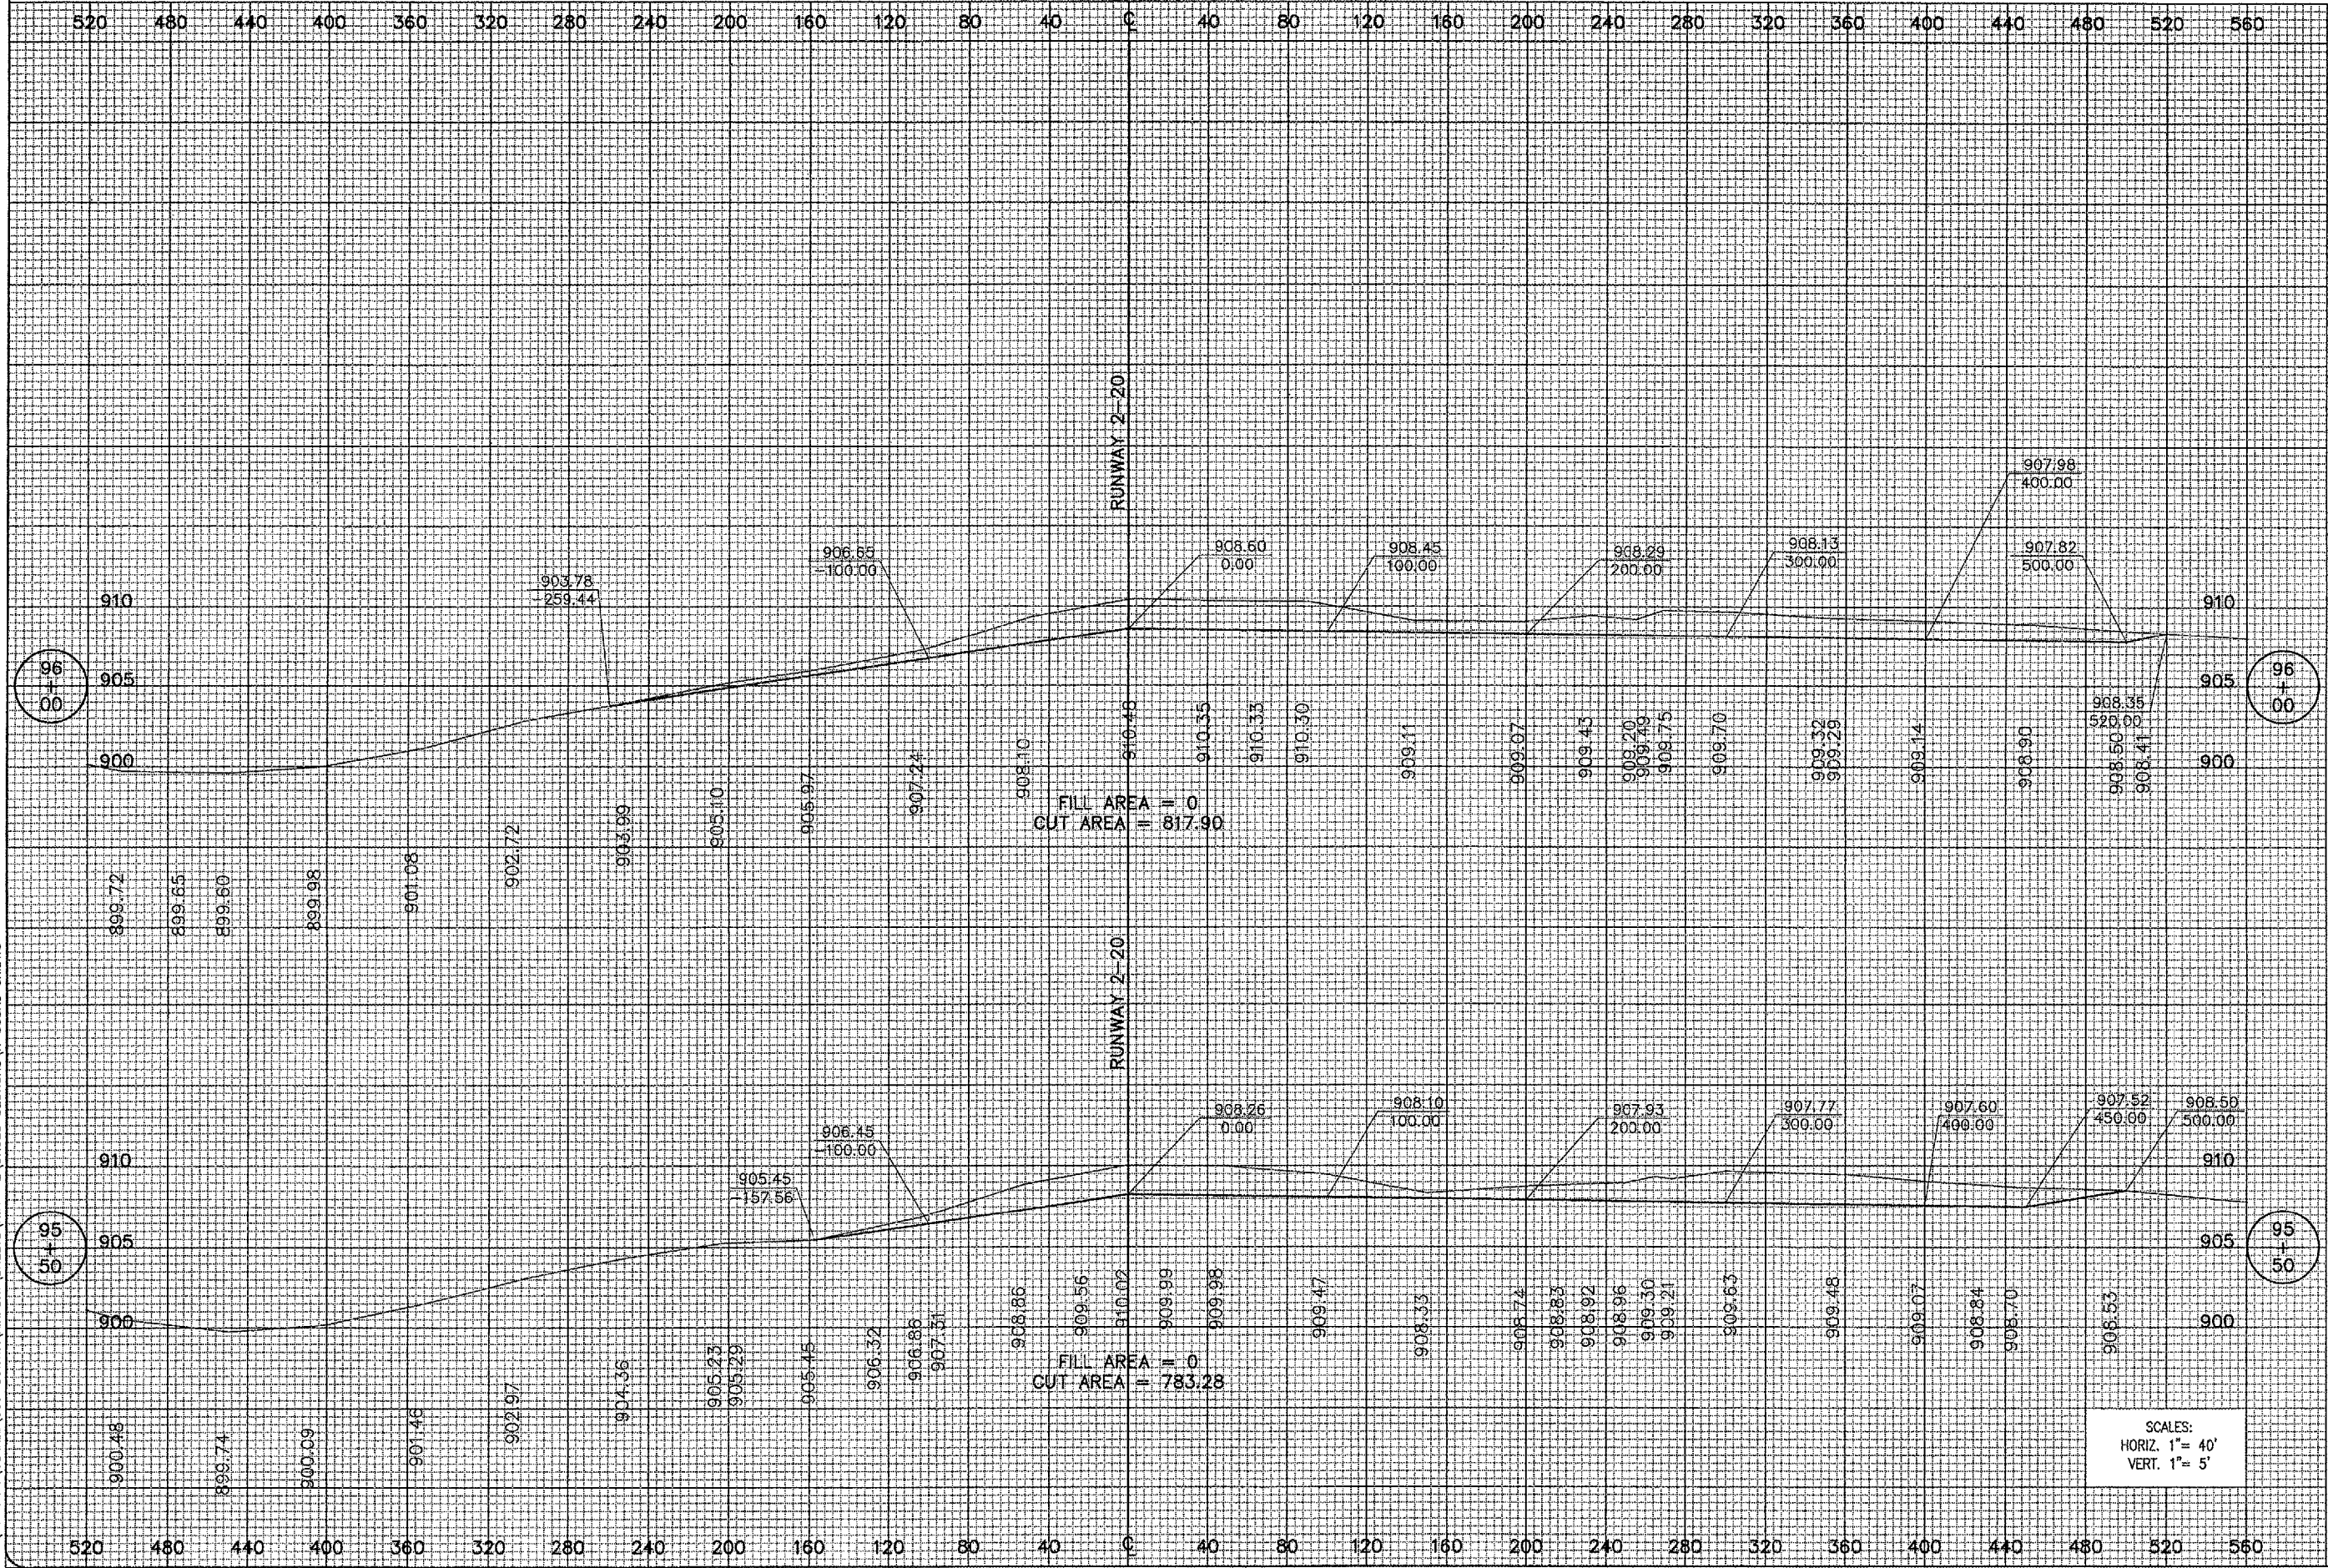

IL PROJ.: DKB-3448 AP PROJ.: 3-17-0139-B42

HPS Project No. 80305TXAD 0800
 Filename R-303XS-GR.DWG
 Scale H= 1"=40' V= 1"=5'
 Date 05/17/04

LAYOUT	JMB	05/17/04
DRAWN	JMB	05/17/04
REVIEWED	CAH	05/06/06



**REMOVE AND REGRADE
 RUNWAY END 2**
**PROPOSED CROSS-SECTIONS
 FOR RUNWAY 2-20**
 STA. 95+50 TO STA. 96+00