


APR 04, 2006 8:41 AM BAK  
 I:\AIRPORTS\DEKALB\803-05\XVA\AIRPORT\SHEETS\RWY-2\CROSS\_SECTIONS\R-304XS-GR.DWG

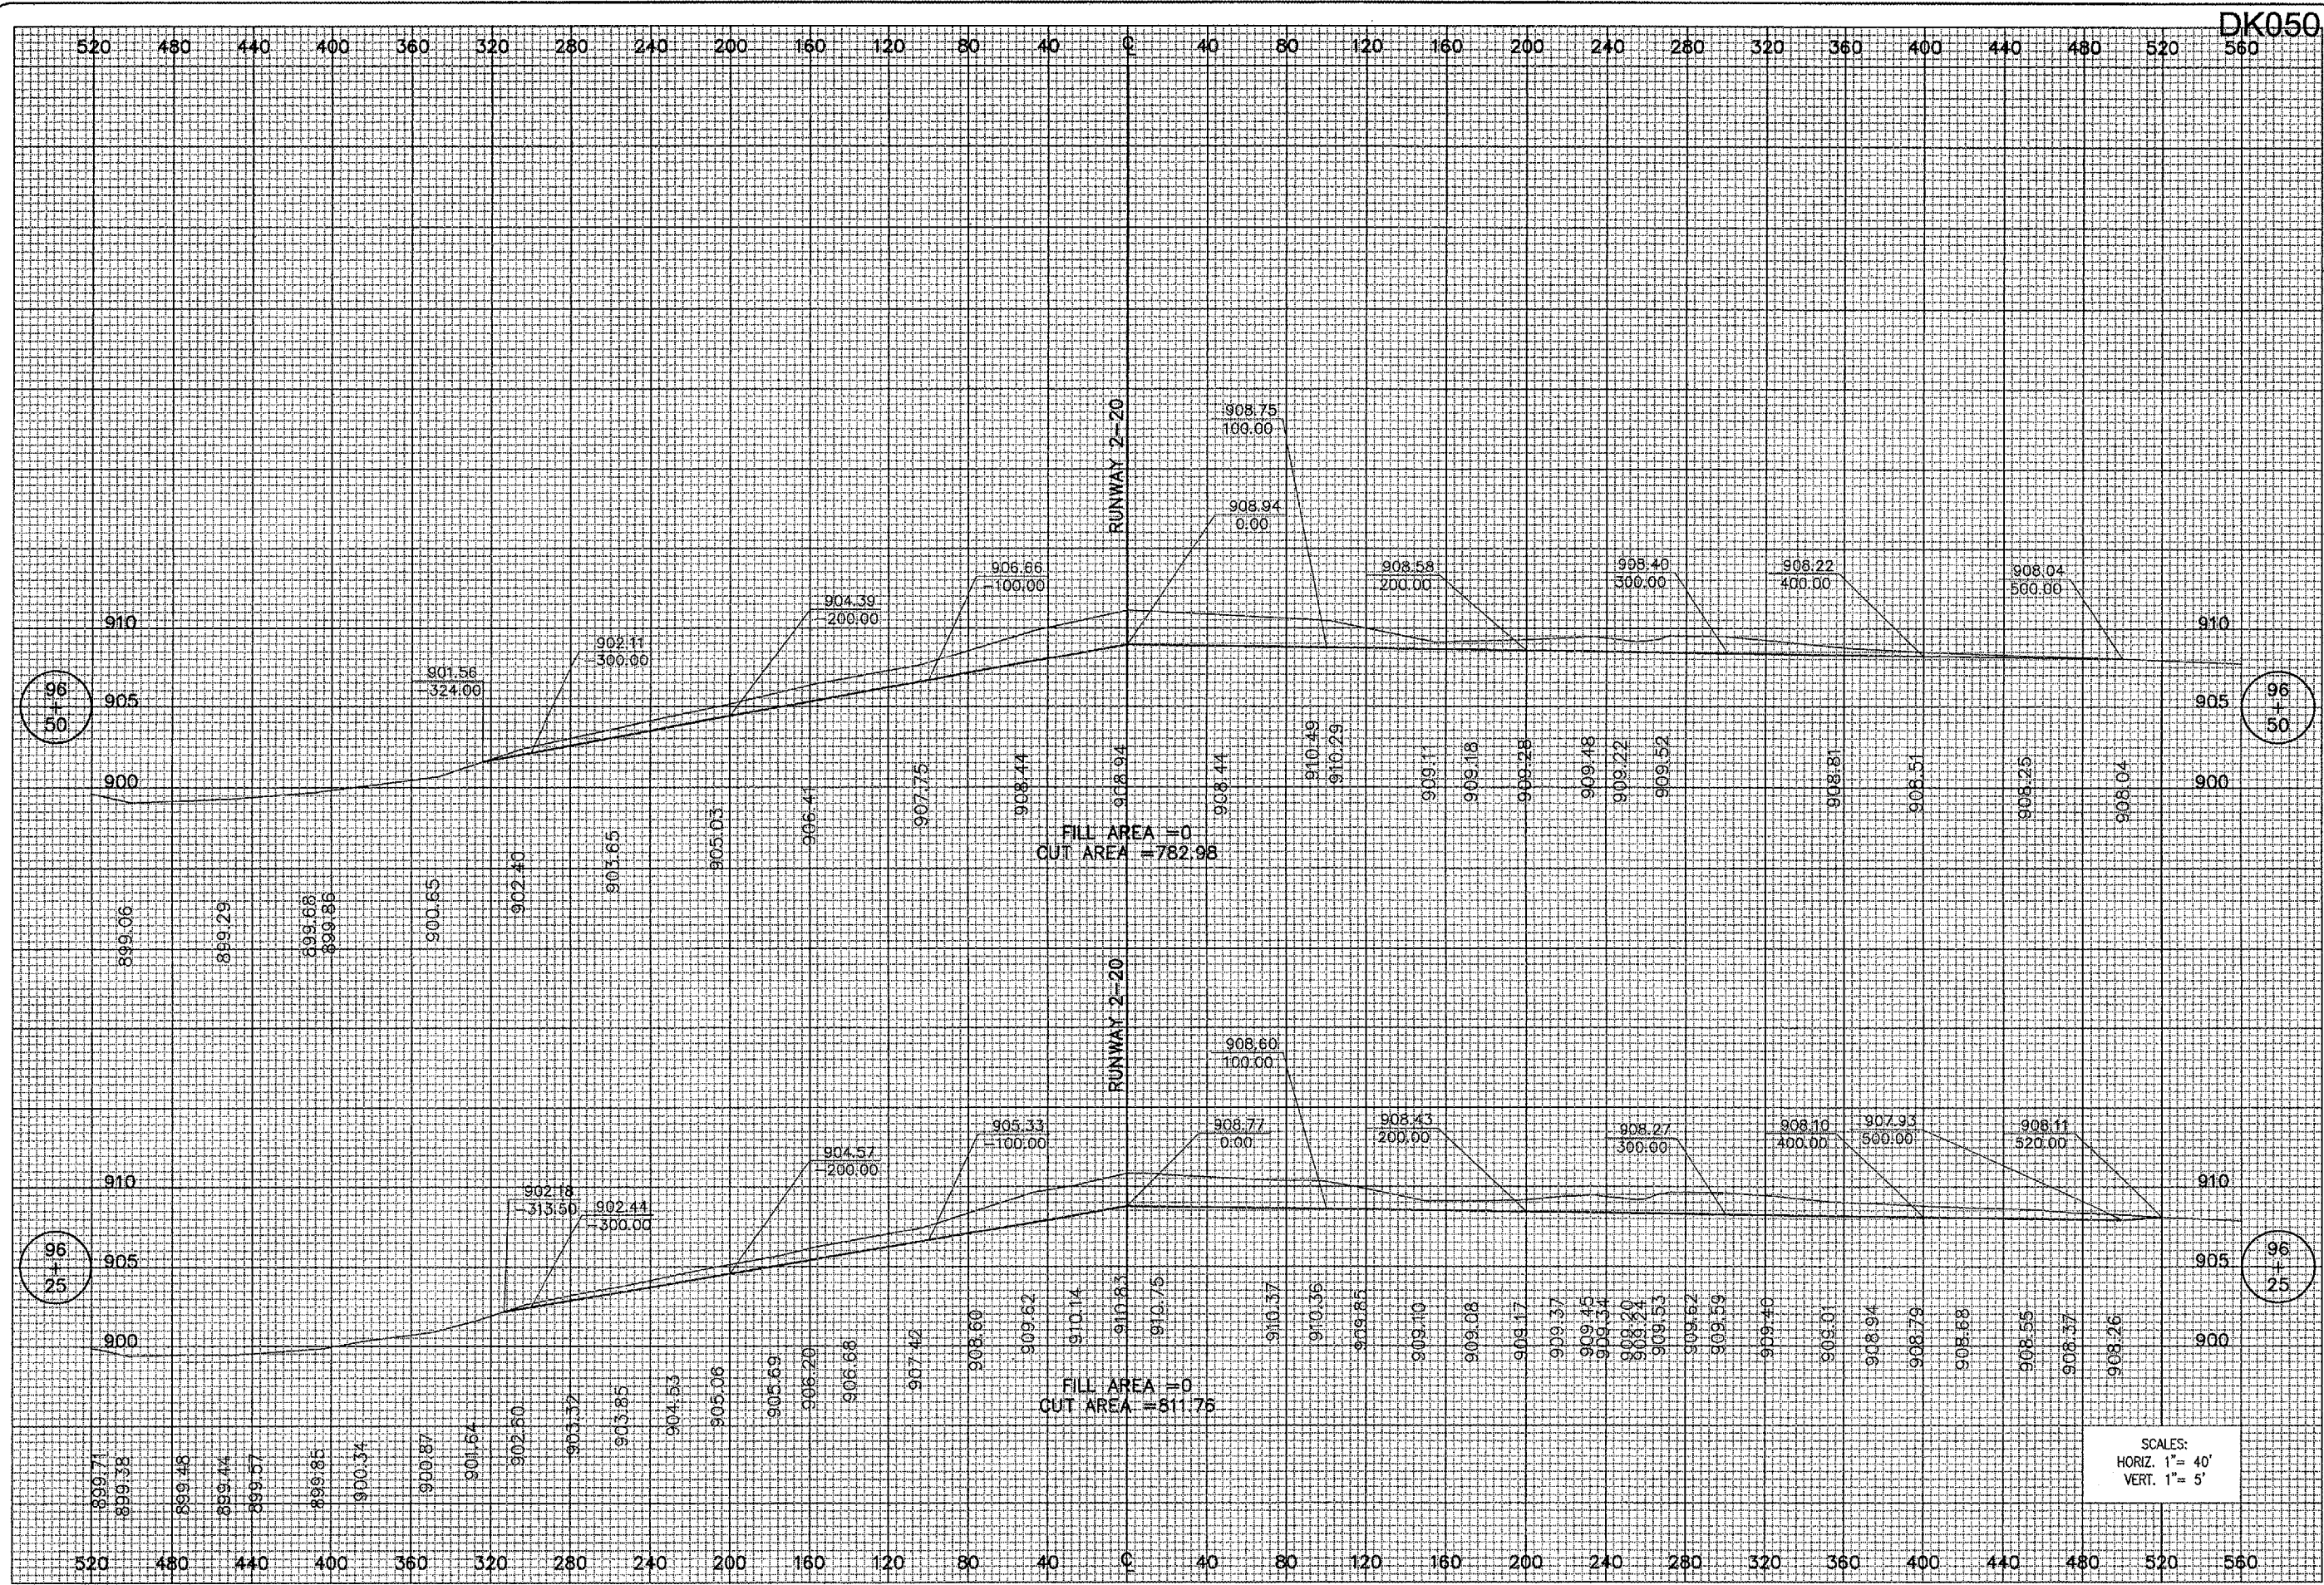

FILL AREA = 0  
 OUT AREA = 782.98

FILL AREA = 0  
 CUT AREA = 81.75

SCALES:  
 HORIZ. 1" = 40'  
 VERT. 1" = 5'

DK050

96  
+  
50

96  
+  
50

96  
+  
25

96  
+  
25

DATE	REVISION	BY

**DIMAX**  
 DEKALB TAYLOR MUNICIPAL AIRPORT  
 I.L. PROJ.: DK050  
 AIP PROJ.: 3-17-0139-342

LAYOUT	JMB	05/17/04
DRAWN	JMB	05/17/04
REVIEWED	CAH	03/06/06

IFS Project No. 8030501XAD\_0800  
 Filename: R-304XS-GR.DWG  
 Scale: H= 1"=40' V= 1"=5'  
 Date: 05/17/04

**HANSON**  
 Hanson Professional Services Inc.  
 1525 South Sixth Street  
 Springfield, Illinois 62703-2886  
 Offices Nationwide

REMOVE AND REGRADE  
 RUNWAY END 2  
 PROPOSED CROSS-SECTIONS  
 FOR RUNWAY 2-20  
 STA. 96+25 TO STA. 96+50