


APR 04, 2006 9:03 AM BAK
 I:\AIRPORTS\DEKALB\B03-05\TXA\AIRPORT\SHEETS\RWY -2\CROSS SECTIONS\R-30BXS-GR.DWG

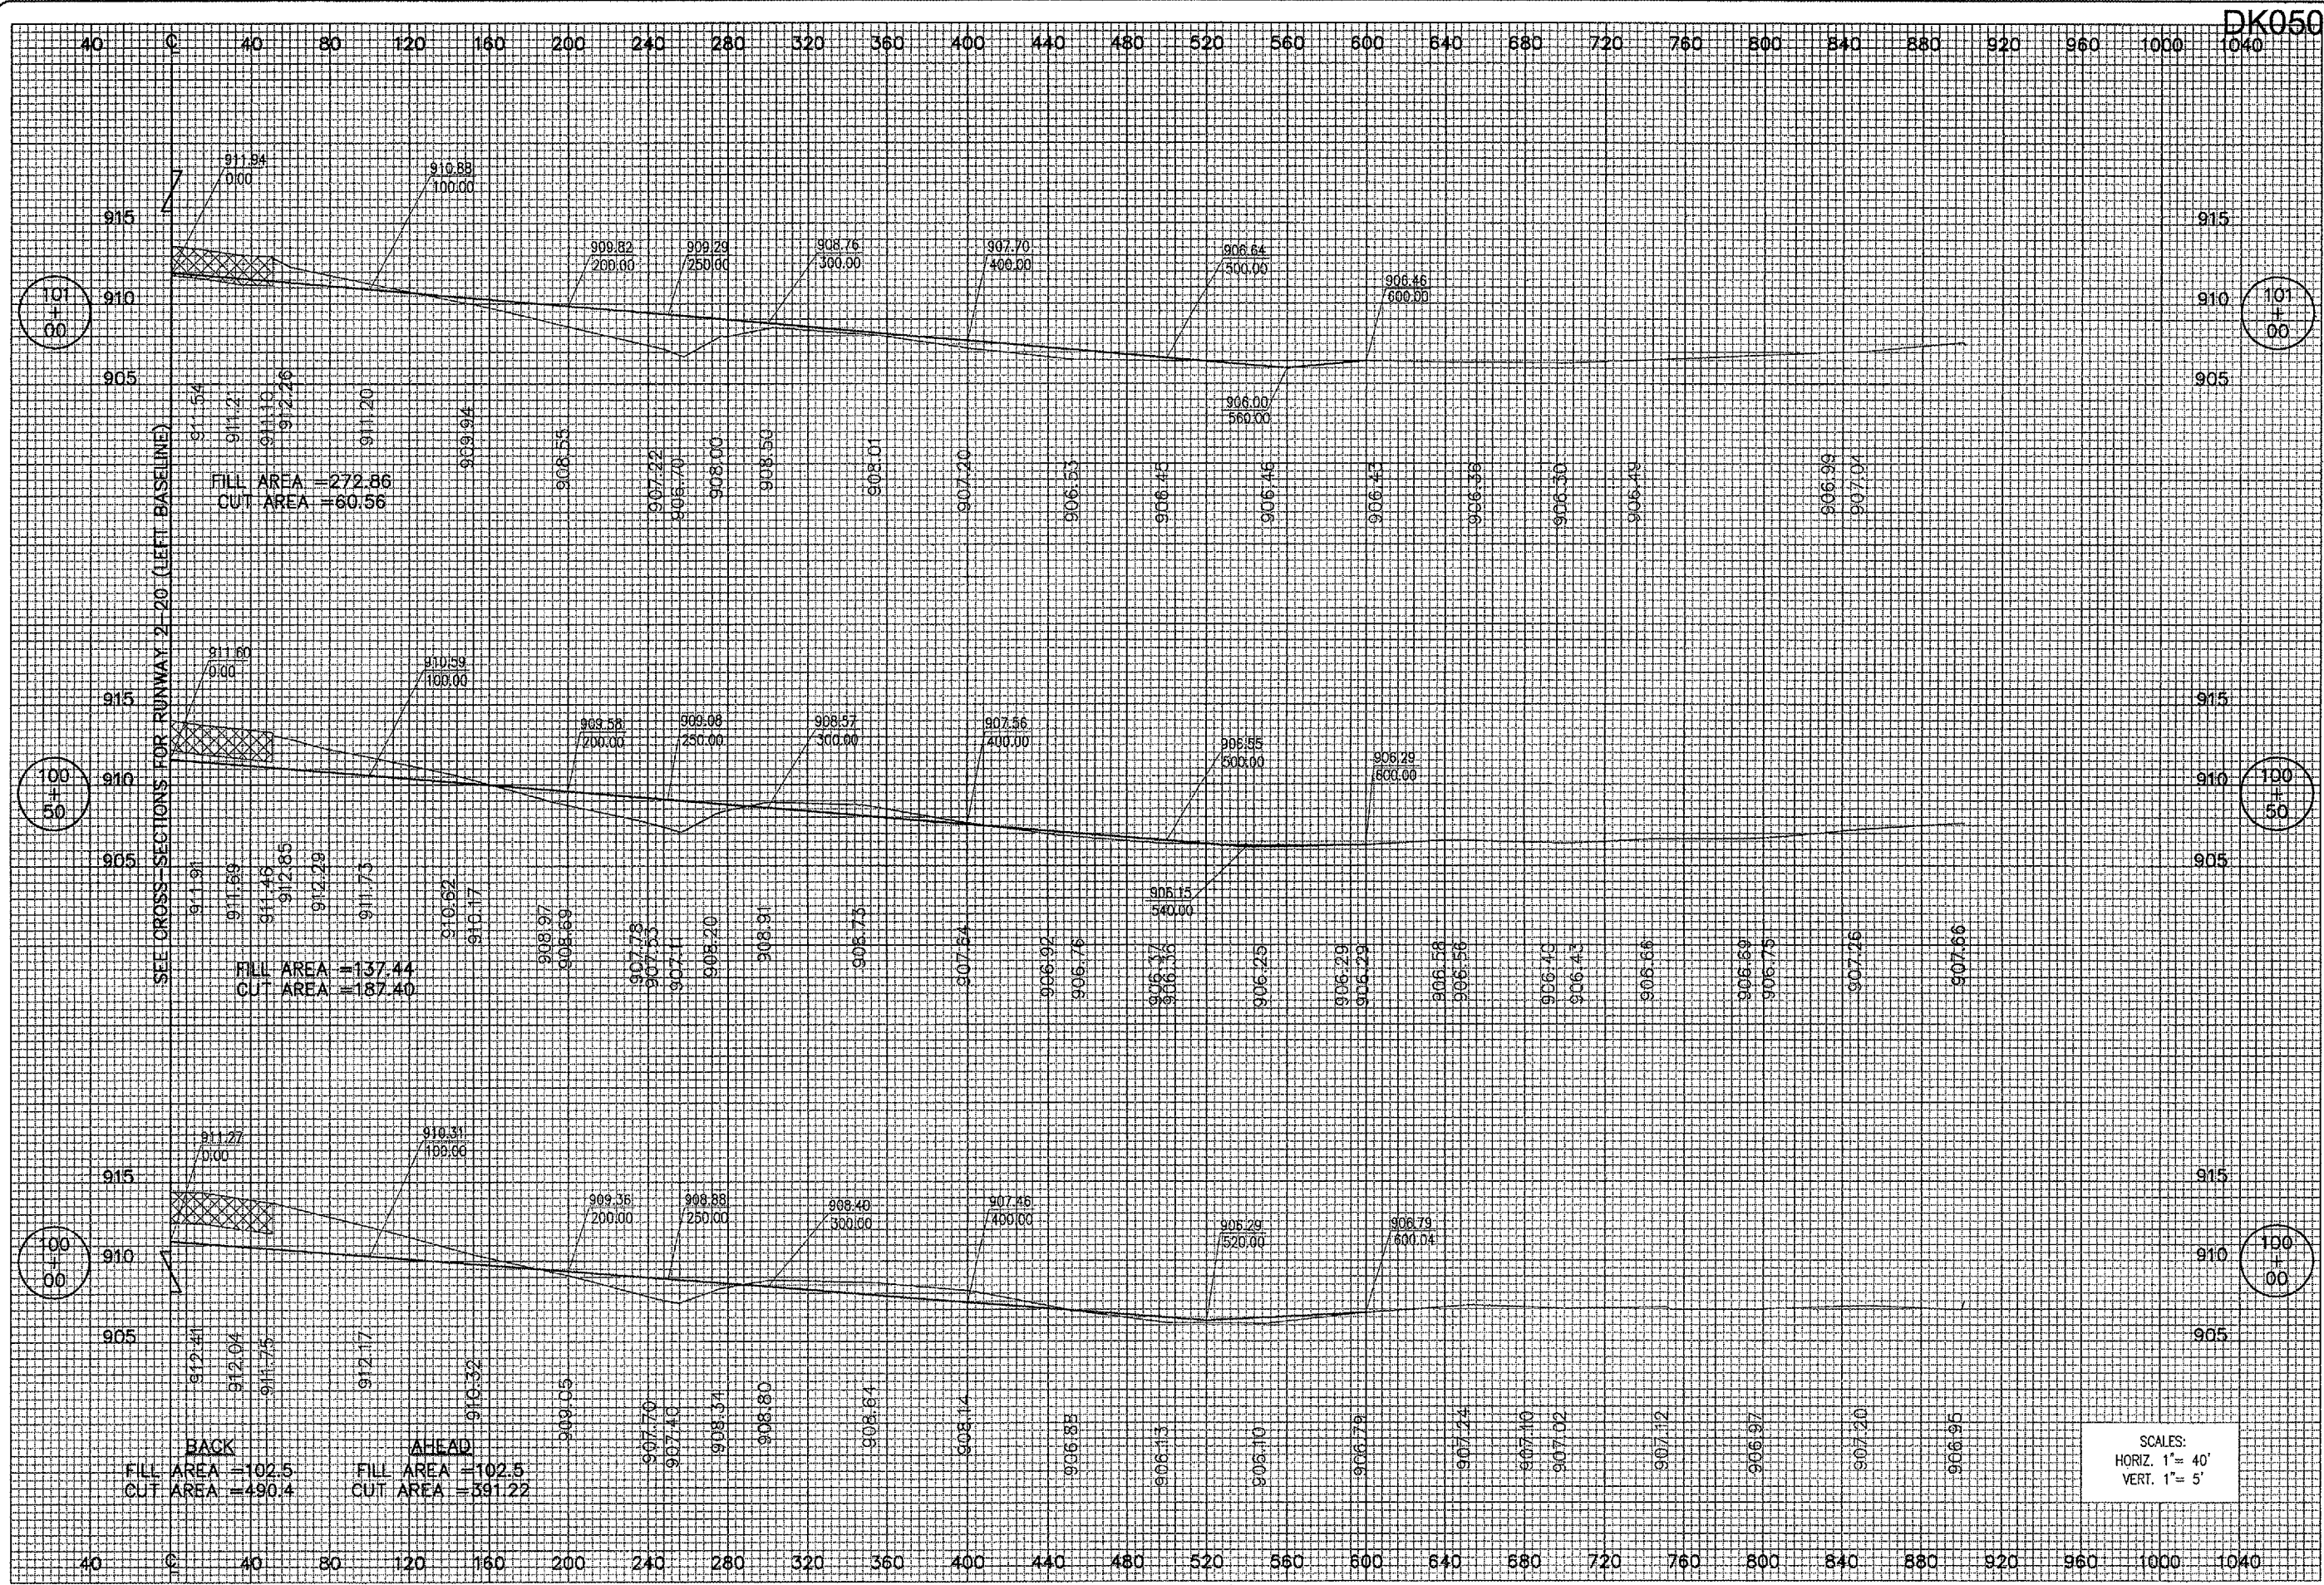

SCALES:
 HORIZ. 1" = 40'
 VERT. 1" = 5'

DATE	REVISION	BY

DIMAX
 DEKALB TAYLOR MUNICIPAL AIRPORT

IL PROJ: DK8-3448 AP PROJ: 3-17-0139-B42

NPS Project No. 80305TXAD 0800	DATE	05/17/04
Revision R-30BXS-GR.DWG	LAYOUT	JMB 05/17/04
Scale: H= 1" = 40' V= 1" = 5'	DRAWN	JMB 05/17/04
DATE	REVIEWED	CAH 03/05/06

HANSON

Hanson Professional Services Inc.
 1025 W. 30th St. #200
 Springdale, AR 72782-2888
 Offices Nationwide

REMOVE AND REGRADE
 RUNWAY END 2

PROPOSED CROSS-SECTIONS
 FOR RUNWAY 2-20 (RIGHT)
 STA. 100+00 TO STA. 101+00