


APR 13, 2006 4:48 PM CAH
 I:\AIRPORTS\DEVALB\803-05TXVA\AIRPORT\SHEETS\RWY -2\CROSS SECTIONS\R-302XS-TXY.DWG

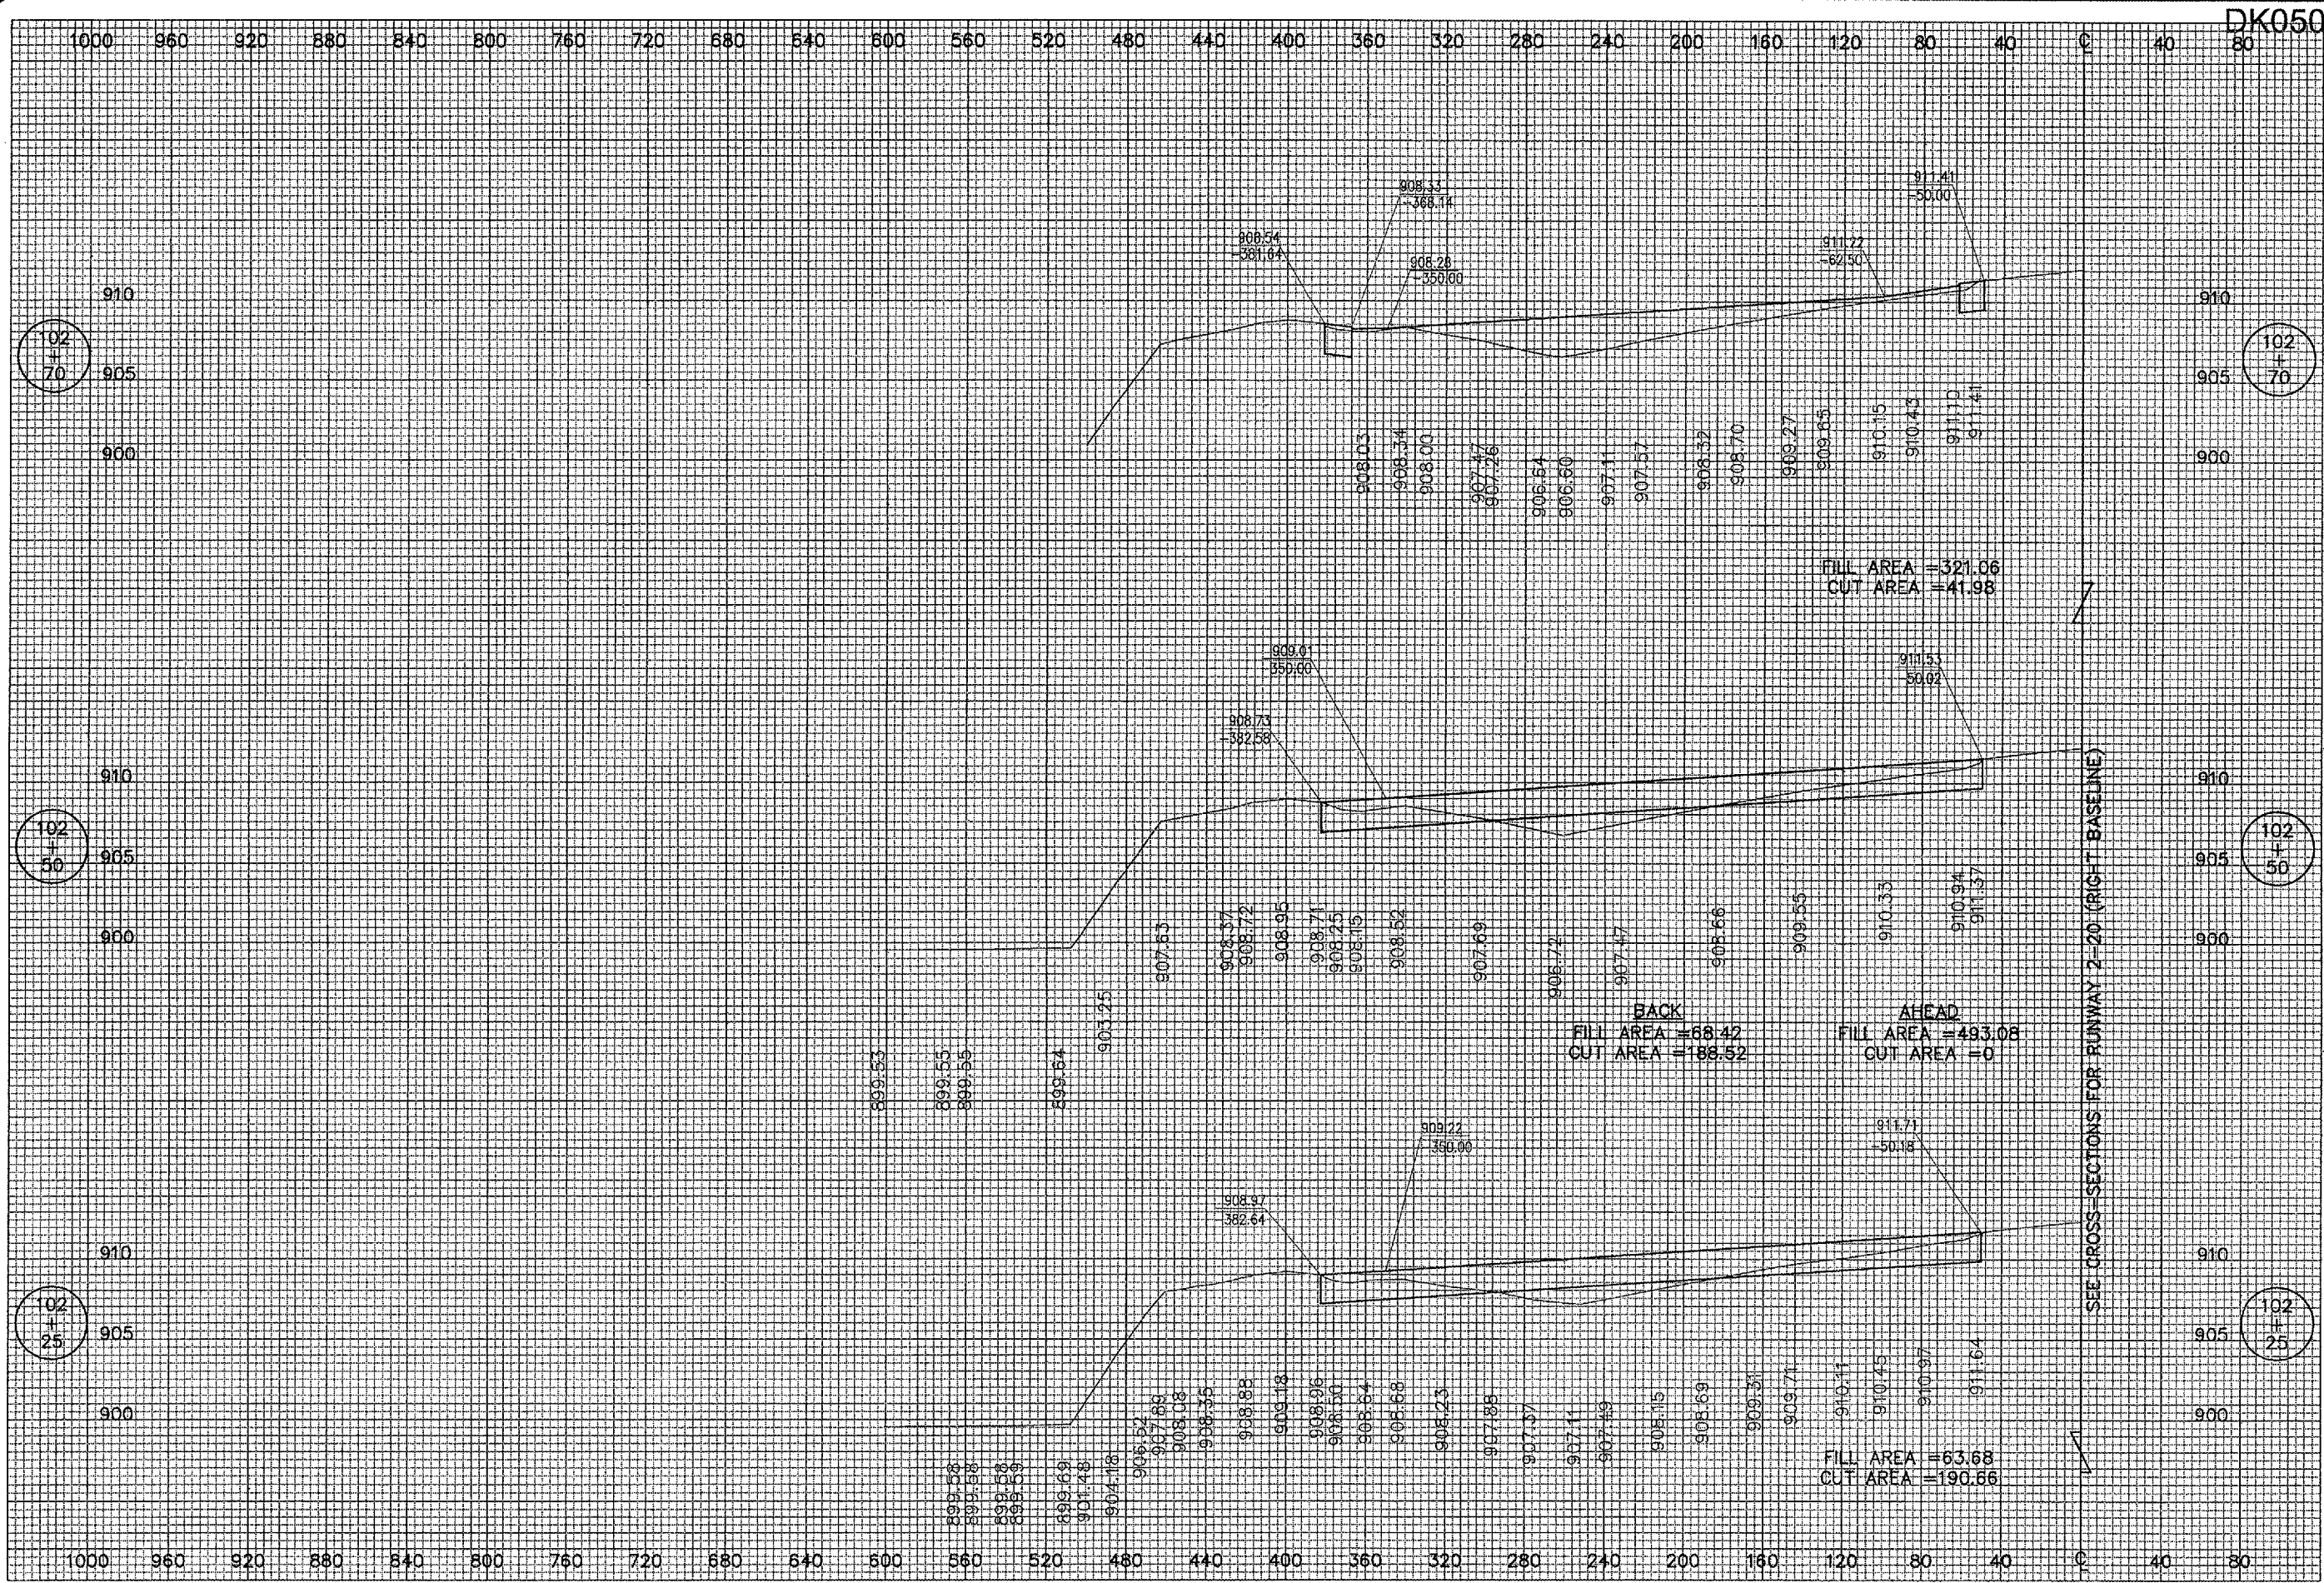

DK050

102
+70

102
+50

102
+25

102
+70

102
+50

102
+25

DATE	REVISION	BY

DIMAX
 DEKALB TAYLOR MUNICIPAL AIRPORT
 I.L. PROJ.: DK0-3448 AIP PROJ.: 3-17-0139-B42

RE Project No. 80305TXAD 0800	5/5/04
Filename R-302XS-TXY.DWG	CAH
Scale H= 1"=20' V= 1"=2'	BAK
Date 5/5/04	CAH
LAYOUT	03/06/06
DRAWN	
REVIEWED	

HANSON
 Hanson Professional Services Inc.
 1625 South 36th Street
 Springdale, GA 30386
 Offices Nationwide

REMOVE AND REGRADE
 RUNWAY END 2
 PROPOSED CROSS-SECTIONS
 FOR RUNWAY 2-20 (LEFT)
 STA. 102+50 TO STA. 102+70