


APR 04, 2006 10:08 AM BAK
 I:\AIRPORTS\DEKALB\803-05TX\AIRPORT\SHEETS\RWY -2\CROSS SECTIONS\R-305XS-TX.DWG

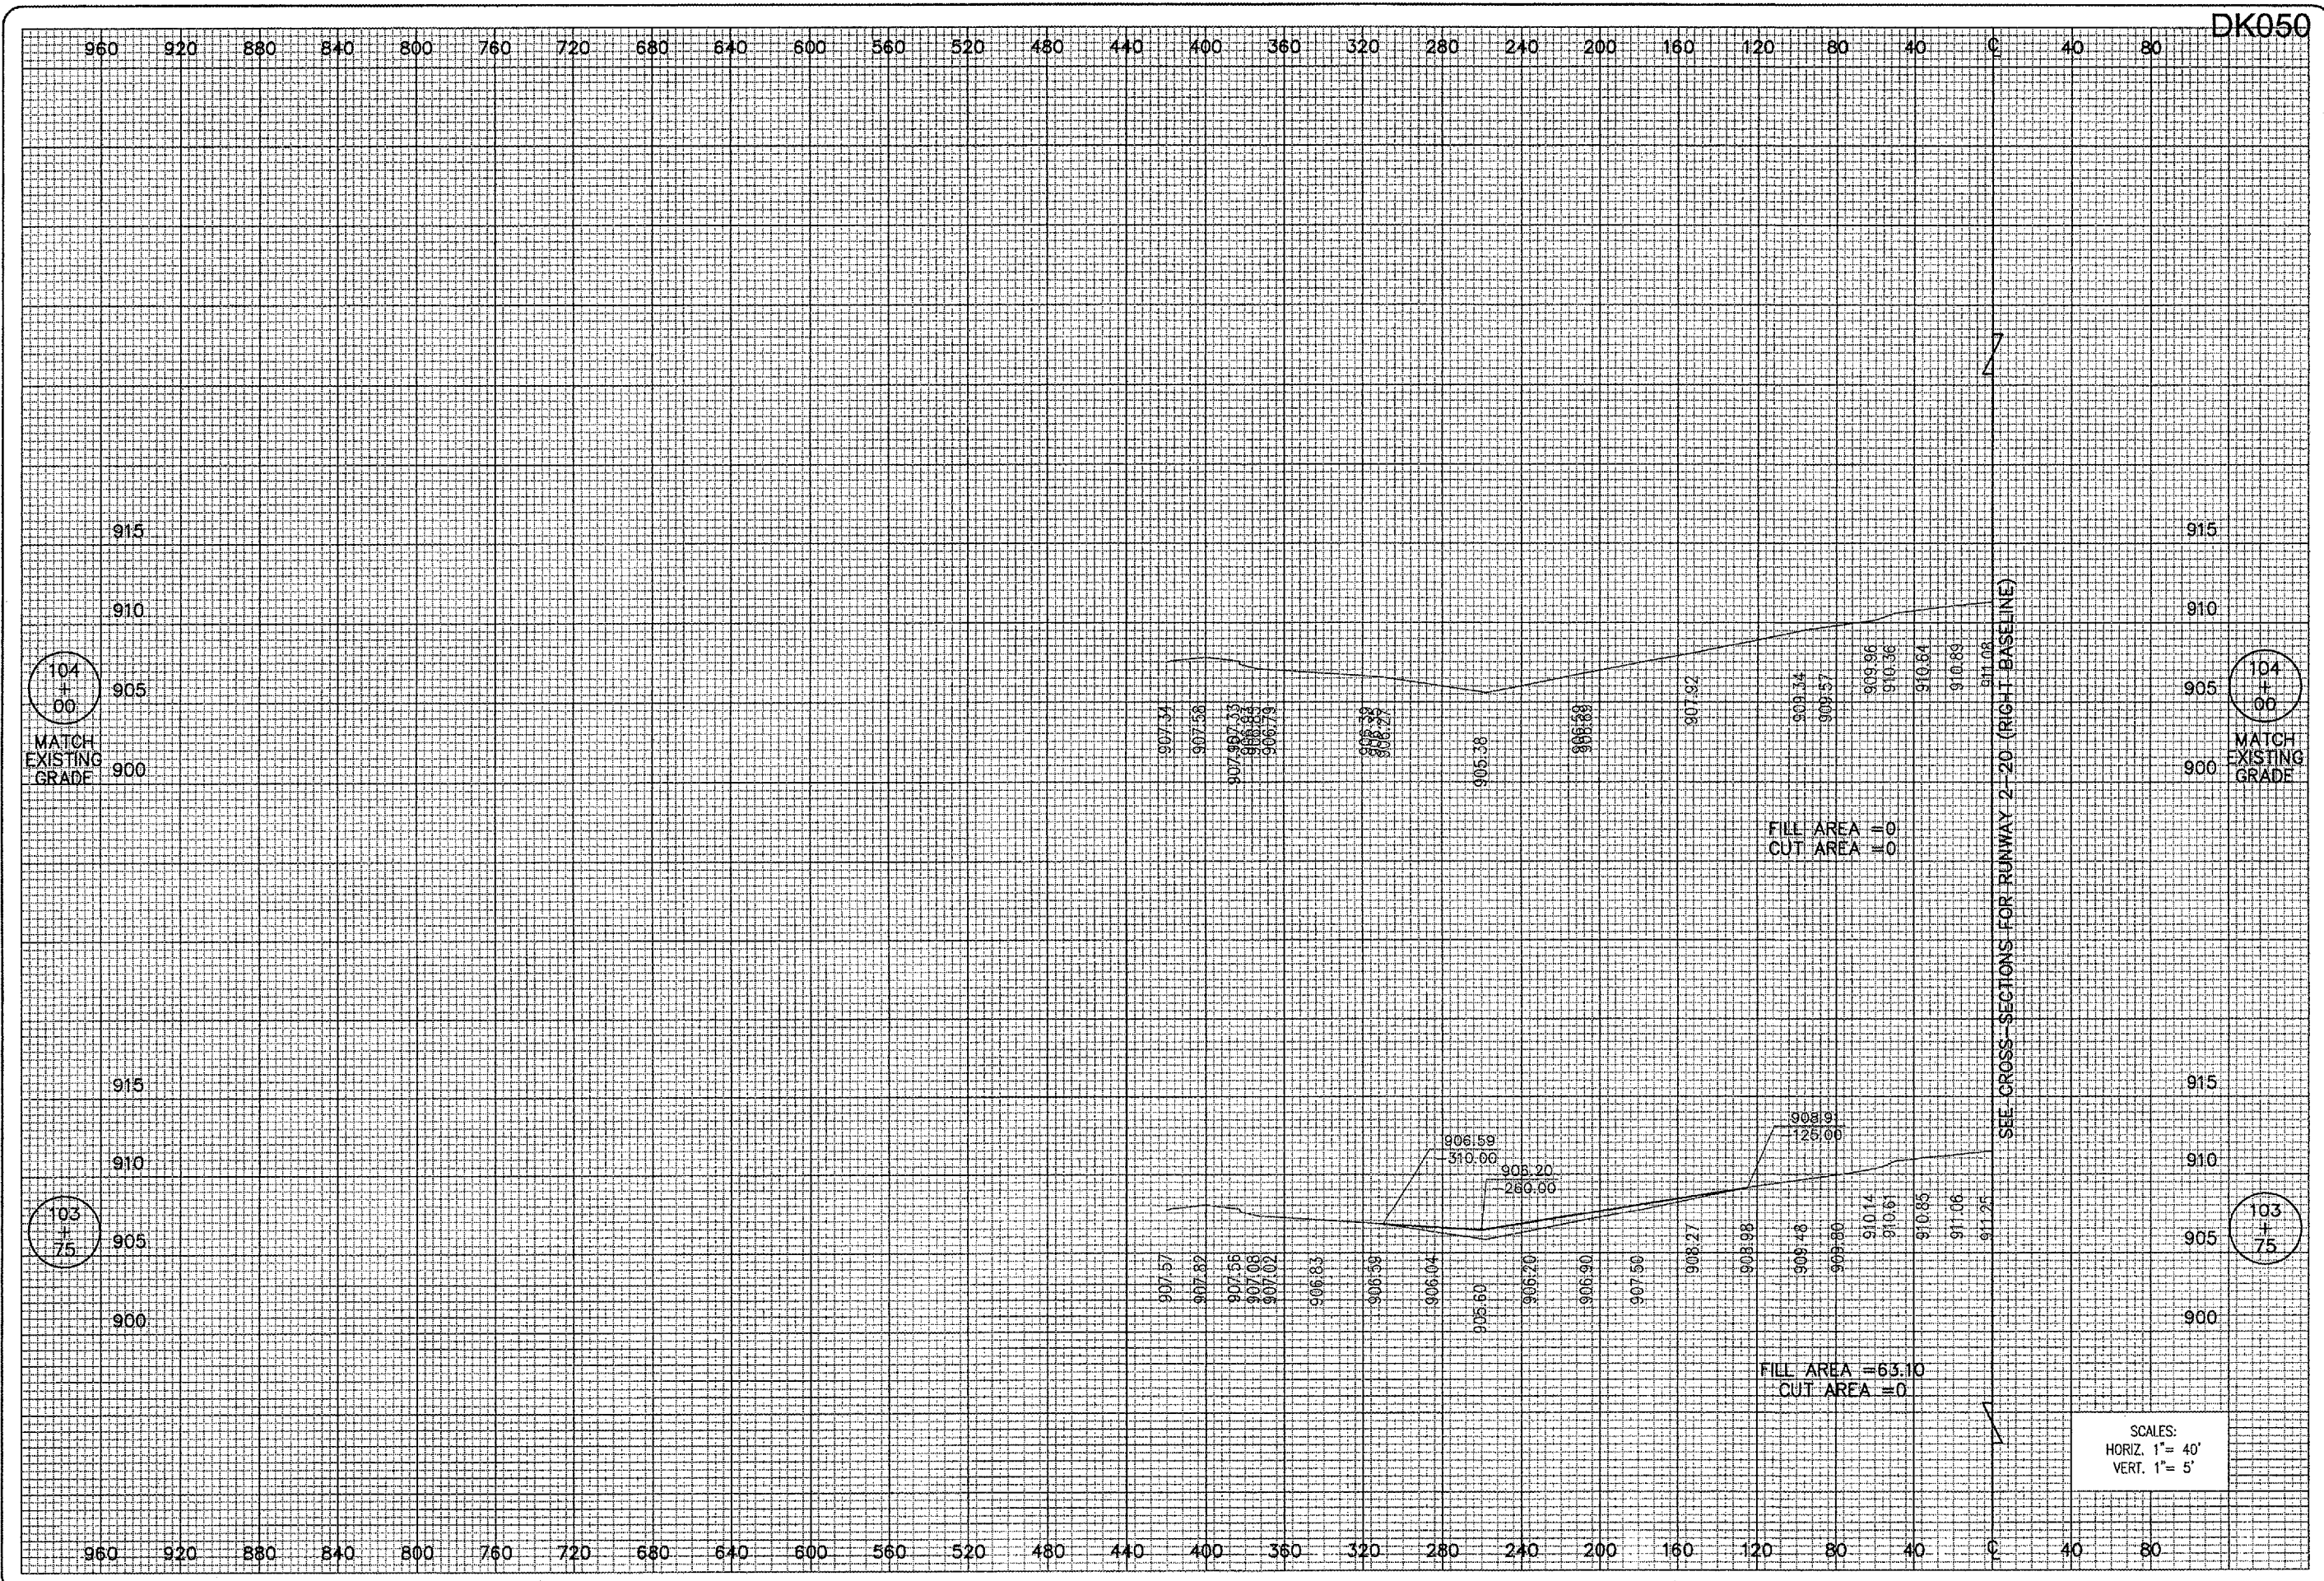

DK050

DATE	REVISION	BY

DIMAX
 DEKALB TAYLOR MUNICIPAL AIRPORT
 IL PROJ.: DK0-3448 AIP PROJ.: 3-17-0139-B42

#5 Project No. 80305TXAD_0800
 Filename: R-305XS-TX.DWG
 Scale: H= 1"=20' V= 1"=2'
 Date: 5/6/04

LAYOUT	CAH	5/6/04
DRAWN	BKH	5/6/04
REVIEWED	CAH	03/06/06

HANSON
 Hanson Professional Services Inc.
 1825 South Sixth Street
 Springfield, Illinois 62762-2886
 Offices Nationwide

REMOVE AND REGRADE
 RUNWAY END 2
 PROPOSED CROSS-SECTIONS
 FOR RUNWAY 2-20 (LEFT)
 STA. 103+50 TO STA. 103+75