


APR 04, 2006 10:13 AM BAK  
 I:\AIRPORTS\DEKALB\603-05TXA\AIRPORT\SHEETS\RWY -2\CROSS SECTIONS\R-315XS-GR.DWG

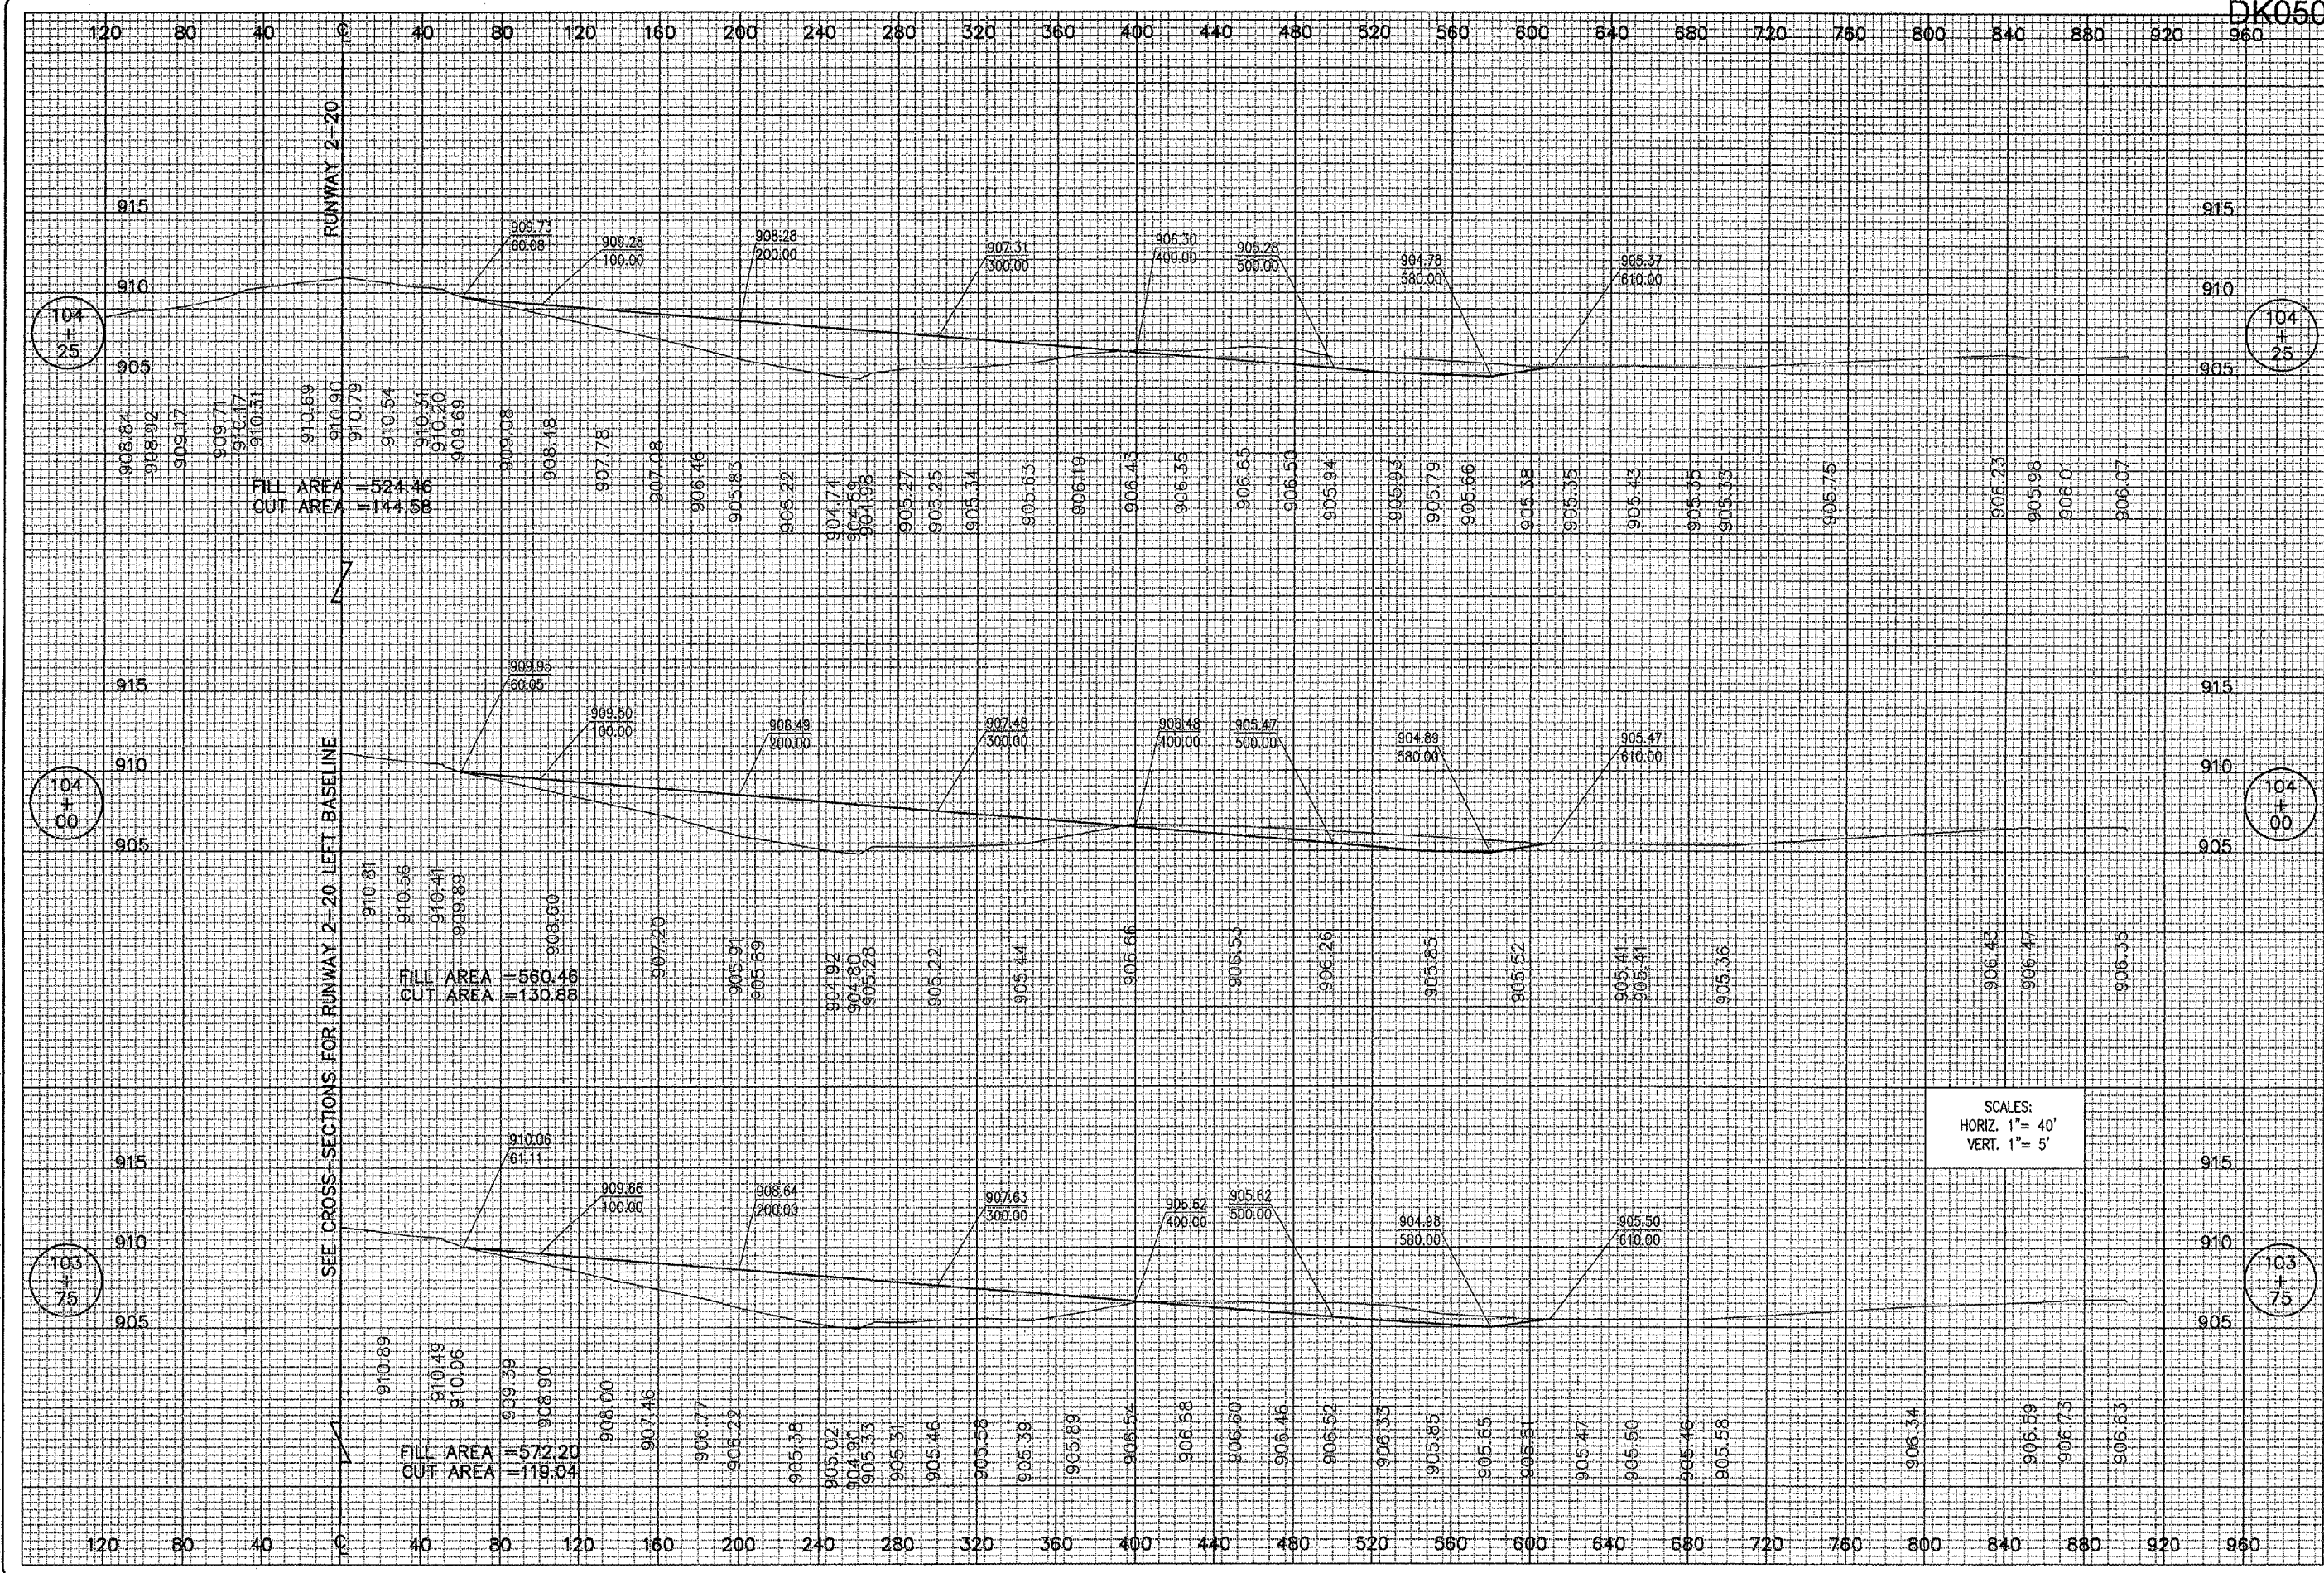

SCALES:  
 HORIZ. 1" = 40'  
 VERT. 1" = 5'

DATE	REVISION	BY

**DIMA**  
 DEKALB TAYLOR MUNICIPAL AIRPORT

IL PROJ.: DK8-3448    AP PROJ.: 3-17-0139-842

LAYOUT	TLW	08/19/04
DRAWN	CCC	08/23/04
REVIEWED	CAH	03/06/06

IFS Project No. 80305TXAD\_0800  
 Filename R-315XS-GR.DWG  
 Scale 1"=40CH, 1"=5V  
 Date 08/23/04

**HANSON**  
 Hanson Professional Services, Inc.  
 1525 South Sixth Street  
 Springfield, Illinois 62702-2866  
 Offices Nationwide

REMOVE AND REGRADE  
 RUNWAY END 2  
 PROPOSED CROSS-SECTIONS  
 FOR RUNWAY 2-20 (RIGHT)  
 STA. 103+75 TO STA. 104+25