


DK050

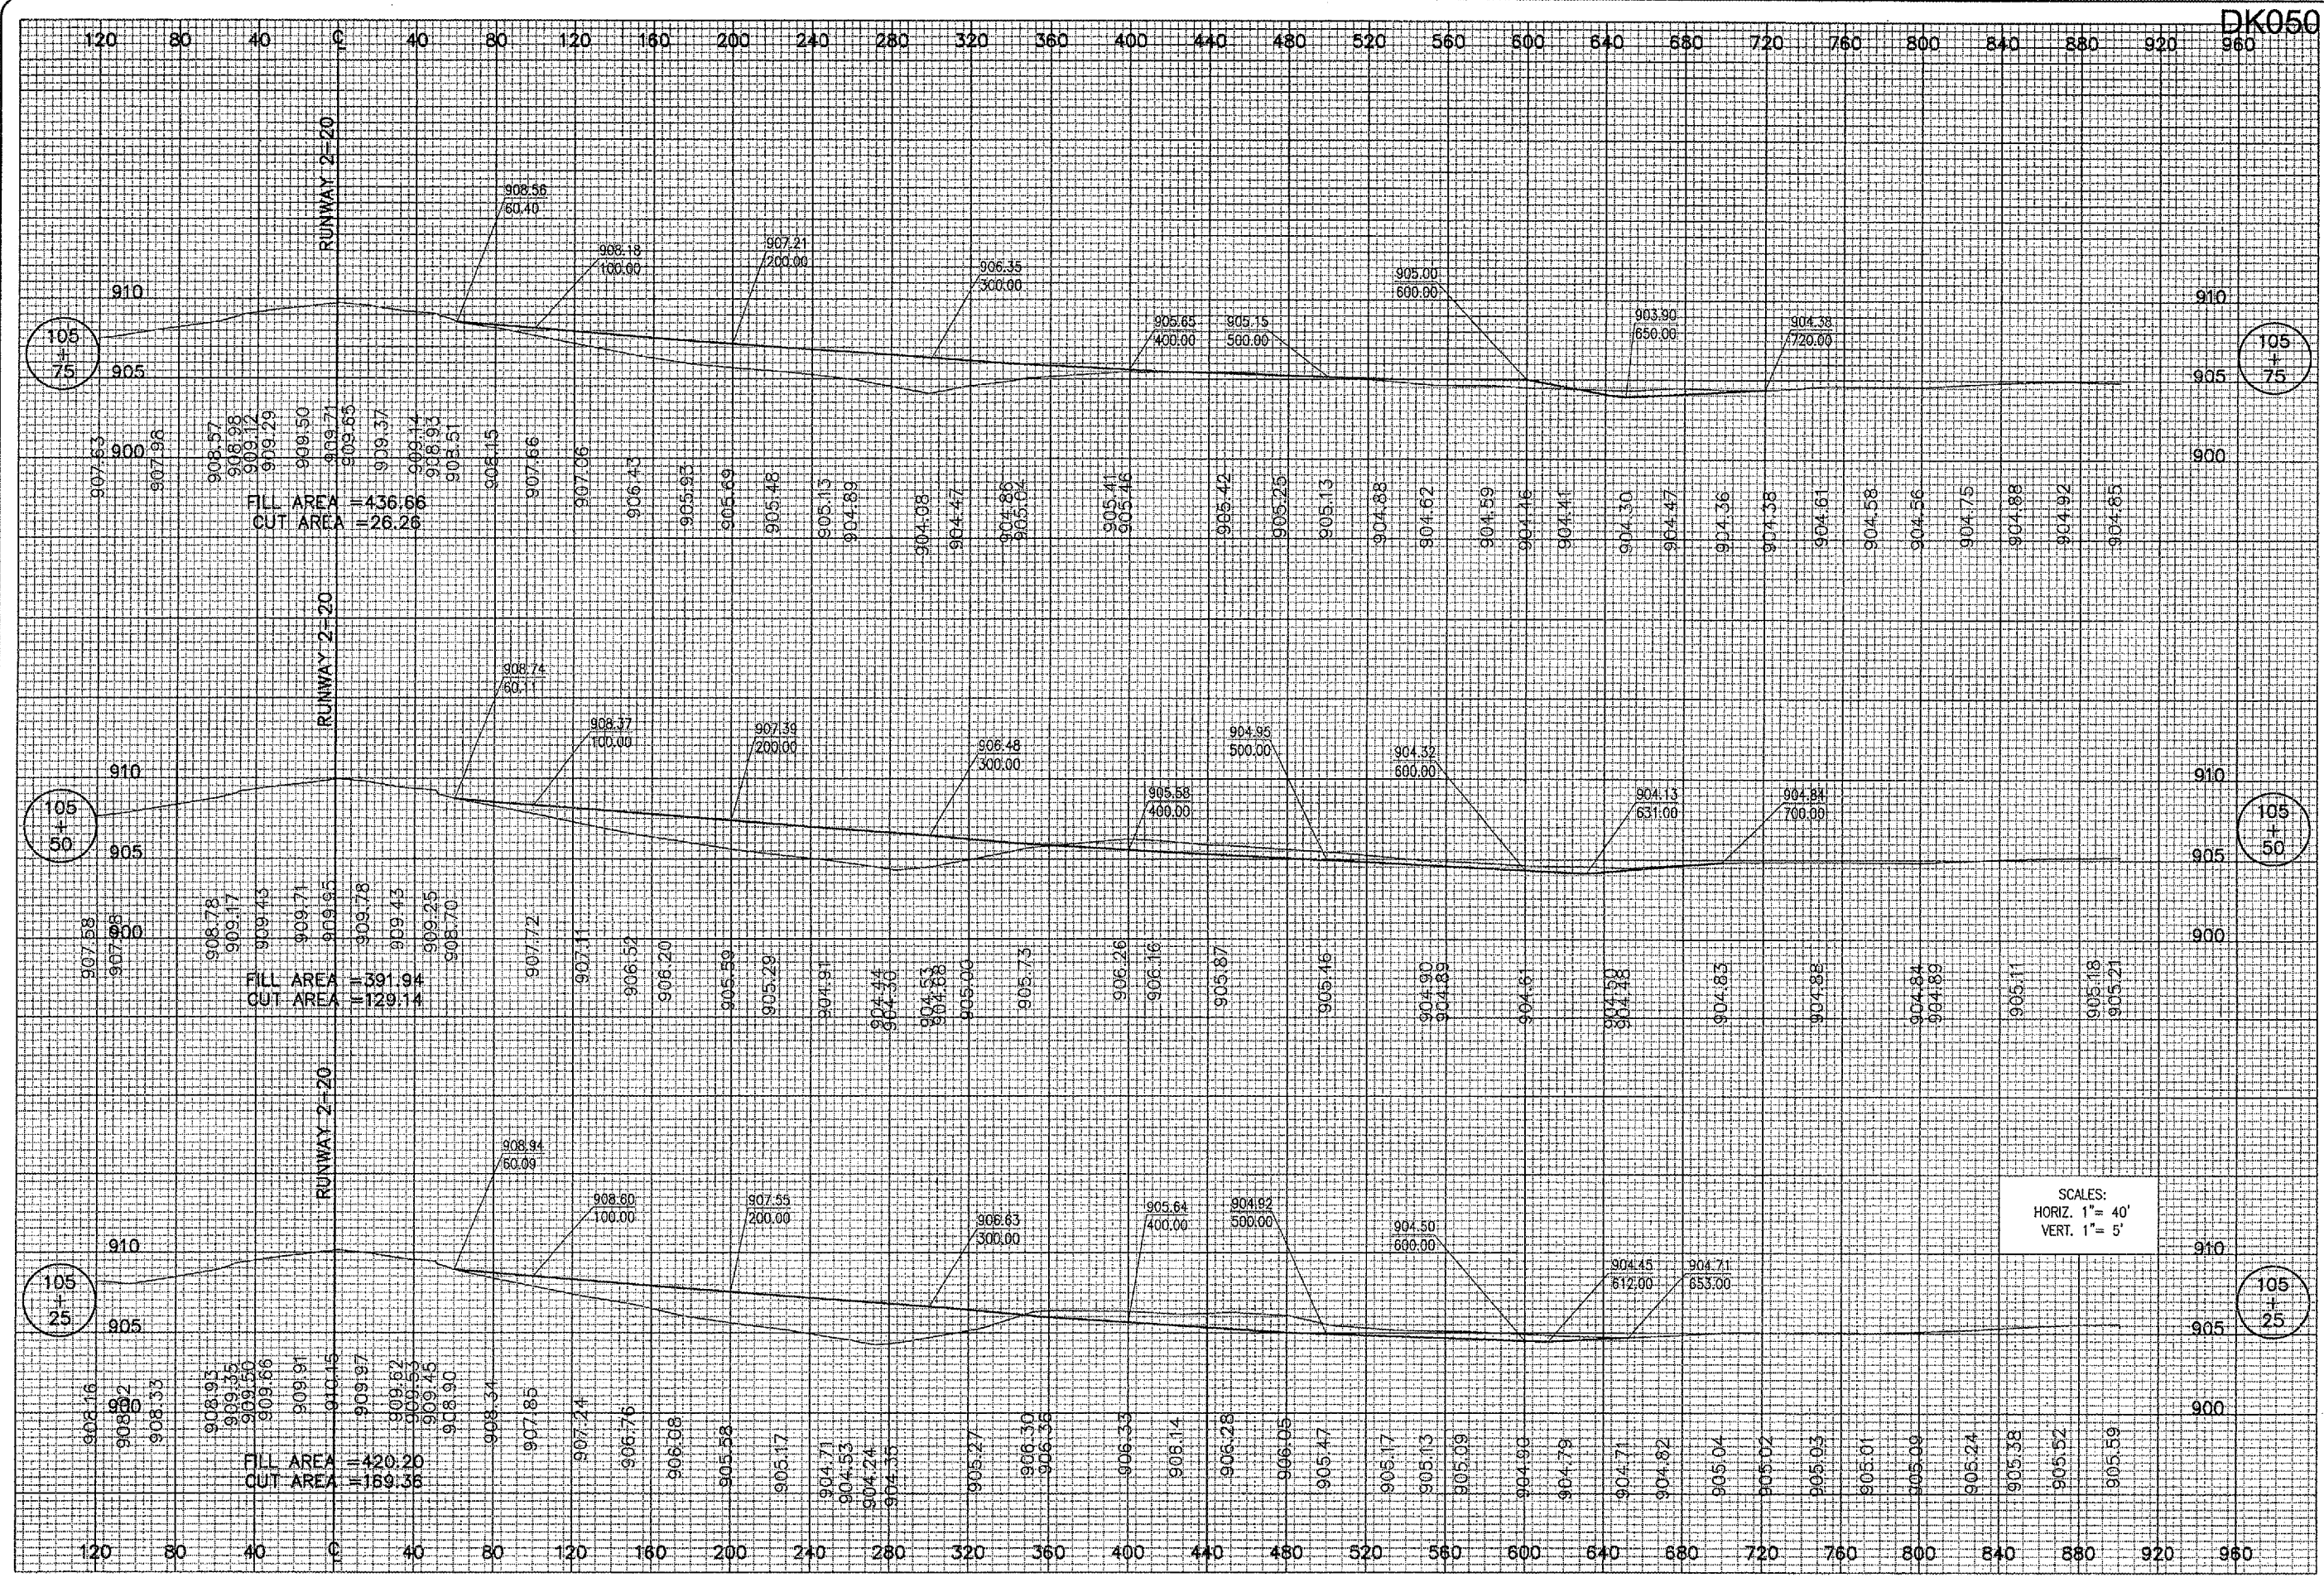

FILL AREA = 436.66
 CUT AREA = 26.26

FILL AREA = 139.94
 CUT AREA = 129.14

FILL AREA = 420.20
 CUT AREA = 169.36

SCALES:
 HORIZ. 1" = 40'
 VERT. 1" = 5'

DATE	REVISION	BY



DEKALB TAYLOR MUNICIPAL AIRPORT
 I. PROJ.: DK0-3448 AIP PROJ.: 3-17-0139-842

HPS Project No. 80305TYXAD 0800	DATE	08/23/04
Drawn By R-317XS-GR.DWG	LAYOUT	TLW 08/19/04
Scale 1"=40'H, 1"=5'V	DRAWN	CCC 08/23/04
	REVIEWED	CWH 03/06/06



Hanson Professional Services, Inc.
 1525 South Sixth Street
 Springfield, Illinois 62703-2898
 Offices Nationwide

REMOVE AND REGRADE
 RUNWAY END 2
 PROPOSED CROSS-SECTIONS
 FOR RUNWAY 2-20 (RIGHT)
 STA. 105+25 TO STA. 105+75