


APR 04, 2006 10:46 AM BAK  
 I:\AIRPORTS\DEKALB\BOS-05TXA\AIRPORT\SHEETS\RWY -2\CROSS SECTIONS\R-31BAS-GR.DWG

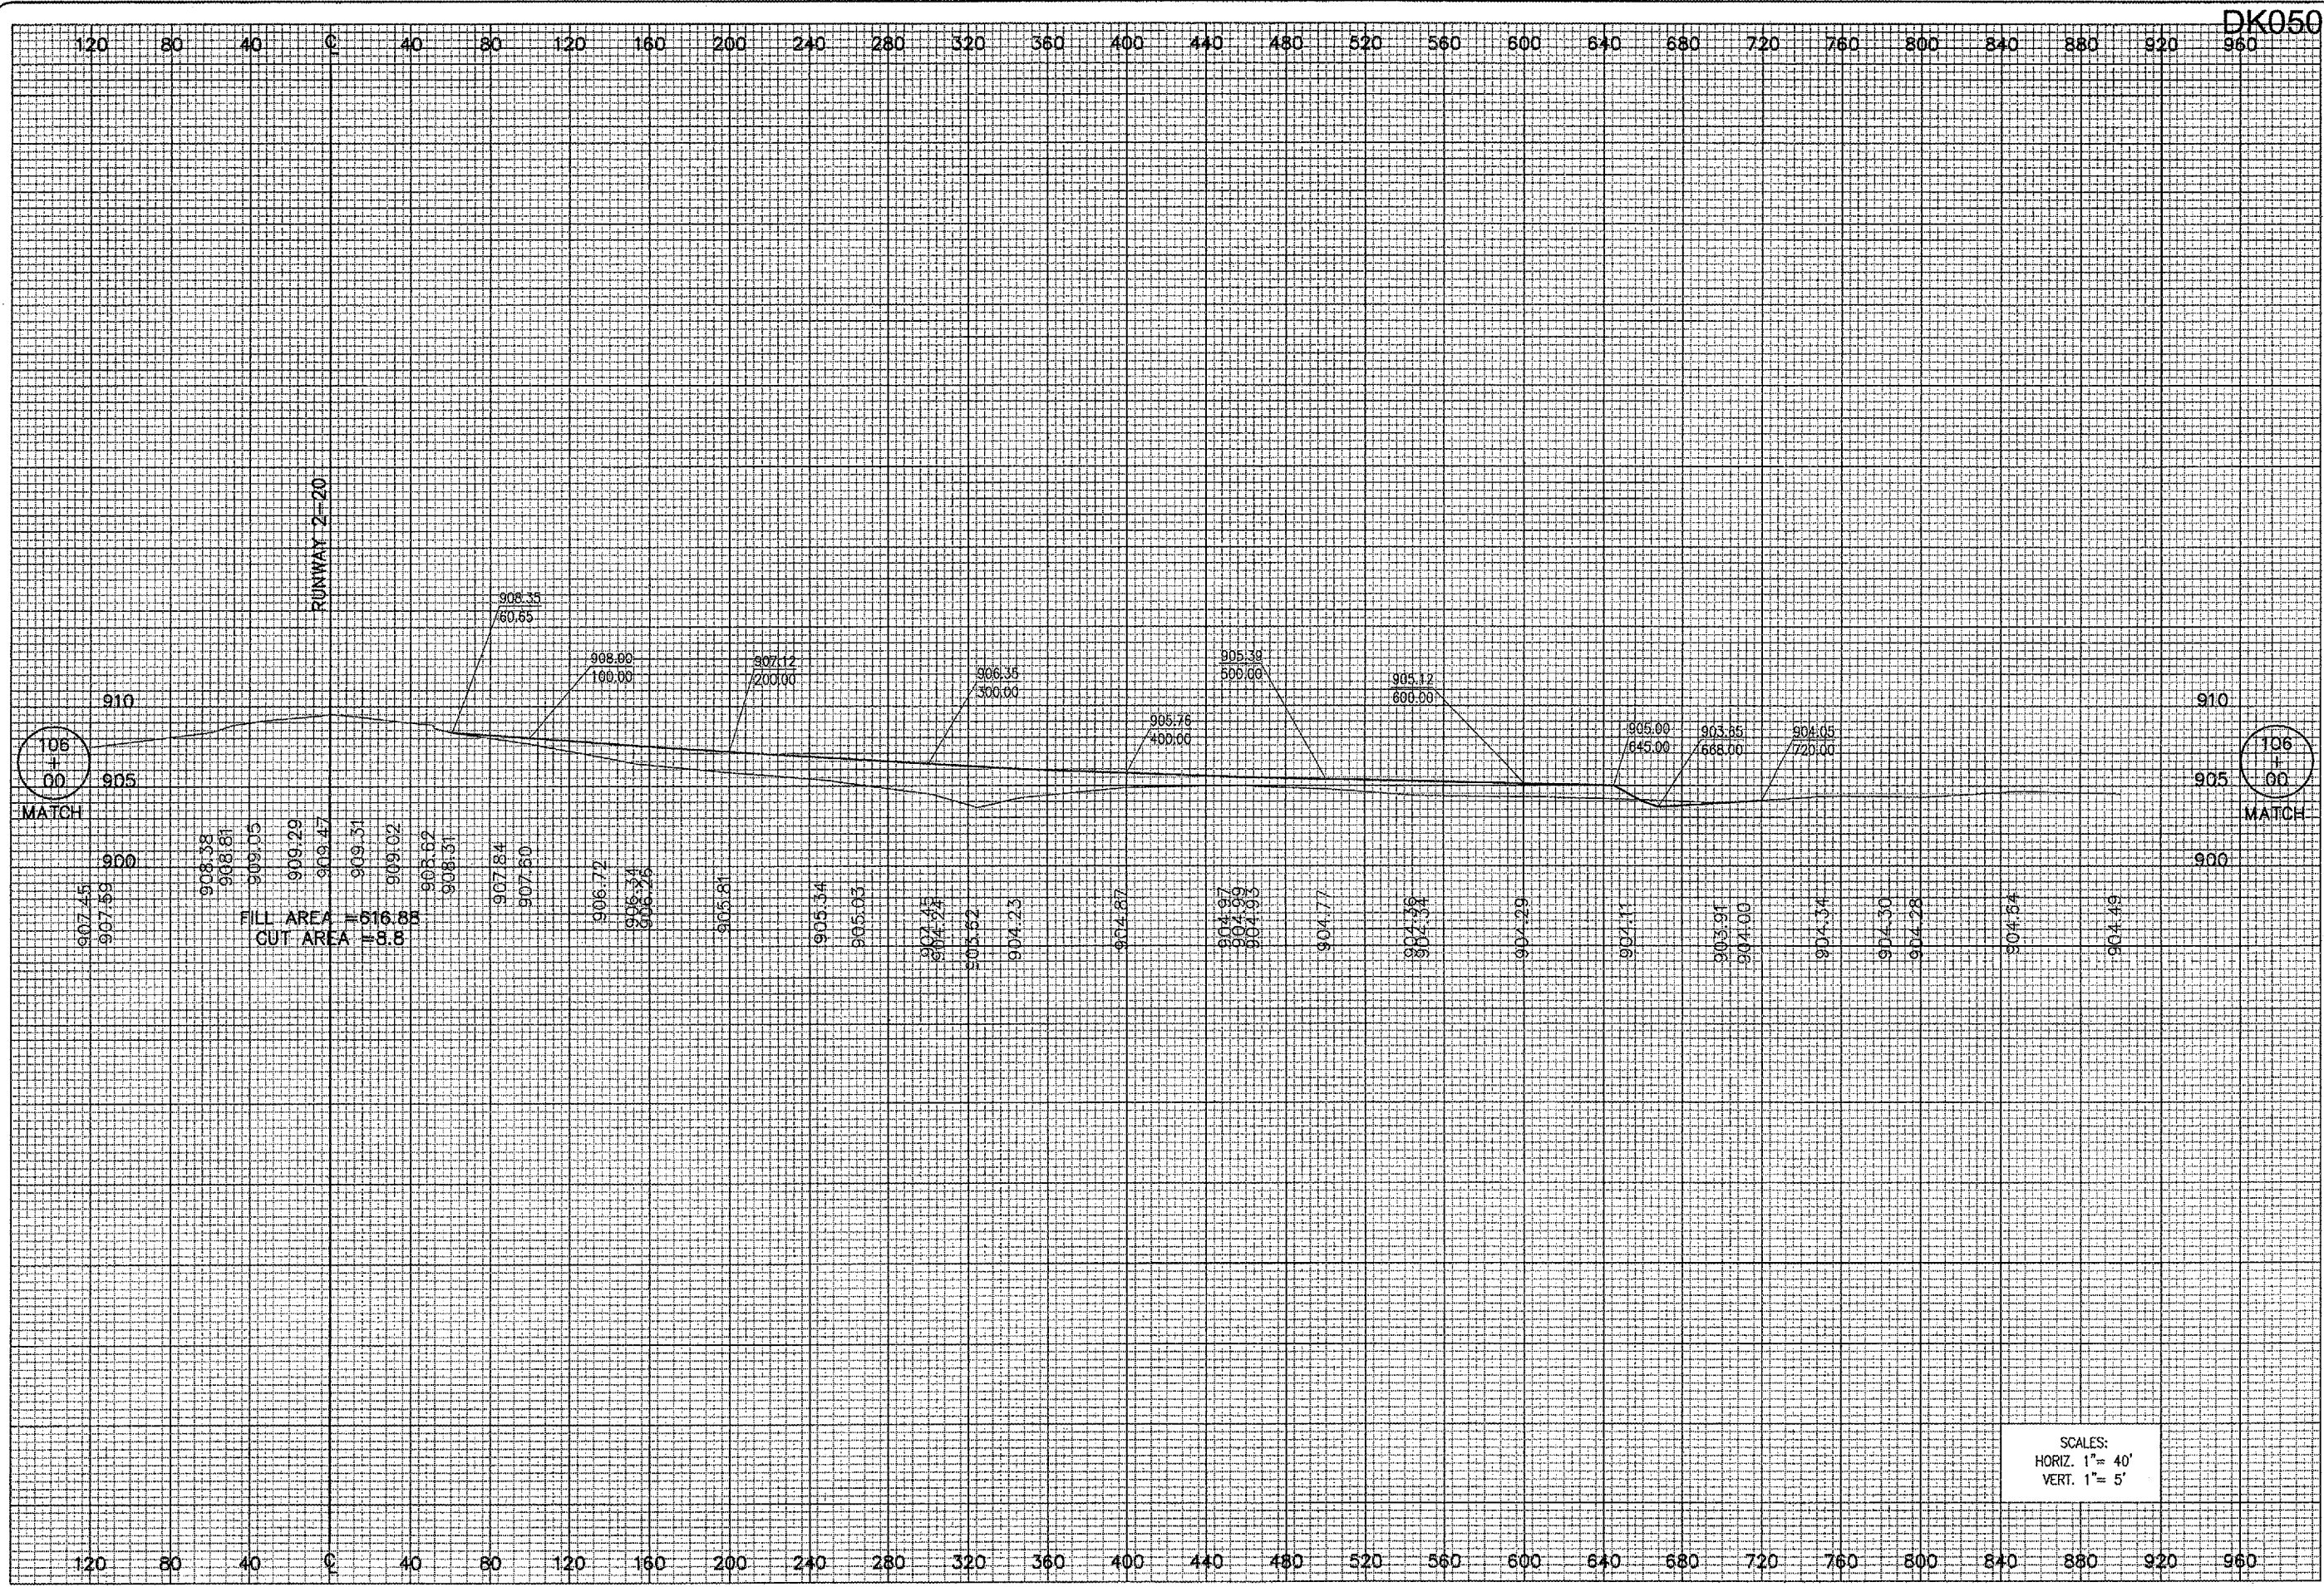

SCALES:  
 HORIZ. 1" = 40'  
 VERT. 1" = 5'

DATE	REVISION	BY

**DIMAX**  
 DEKALB TAYLOR MUNICIPAL AIRPORT  
 IL PROJ.: DK8-3448 AIP PROJ.: 3-17-0139-842

HS Project No. 80305TXAD_0800	Filename R-31BAS-GR.DWG
Scale 1"=40'H, 1"=5'V	Date 08/23/04
LAYOUT	TLW 08/19/04
DRAWN	COC 08/23/04
REVIEWED	CAH 03/06/06

**HANSON**  
 Hanson Professional Services Inc.  
 1625 South Sixth Street  
 Springdale, AR 72762  
 Offices Nationwide

REMOVE AND REGRADE  
 RUNWAY END 2  
 PROPOSED CROSS-SECTIONS  
 FOR RUNWAY 2-20 (RIGHT)  
 STA. 106+00 TO STA. 106+50