


APR 07, 2006 11:04 AM BAK
 E:\AIRPORTS\DEKALB\803-051\XIA\AIRPORT\SHEETS\RWY -2\CROSS SECTIONS\R-314XS-RWY-9-27.DWG

DK050

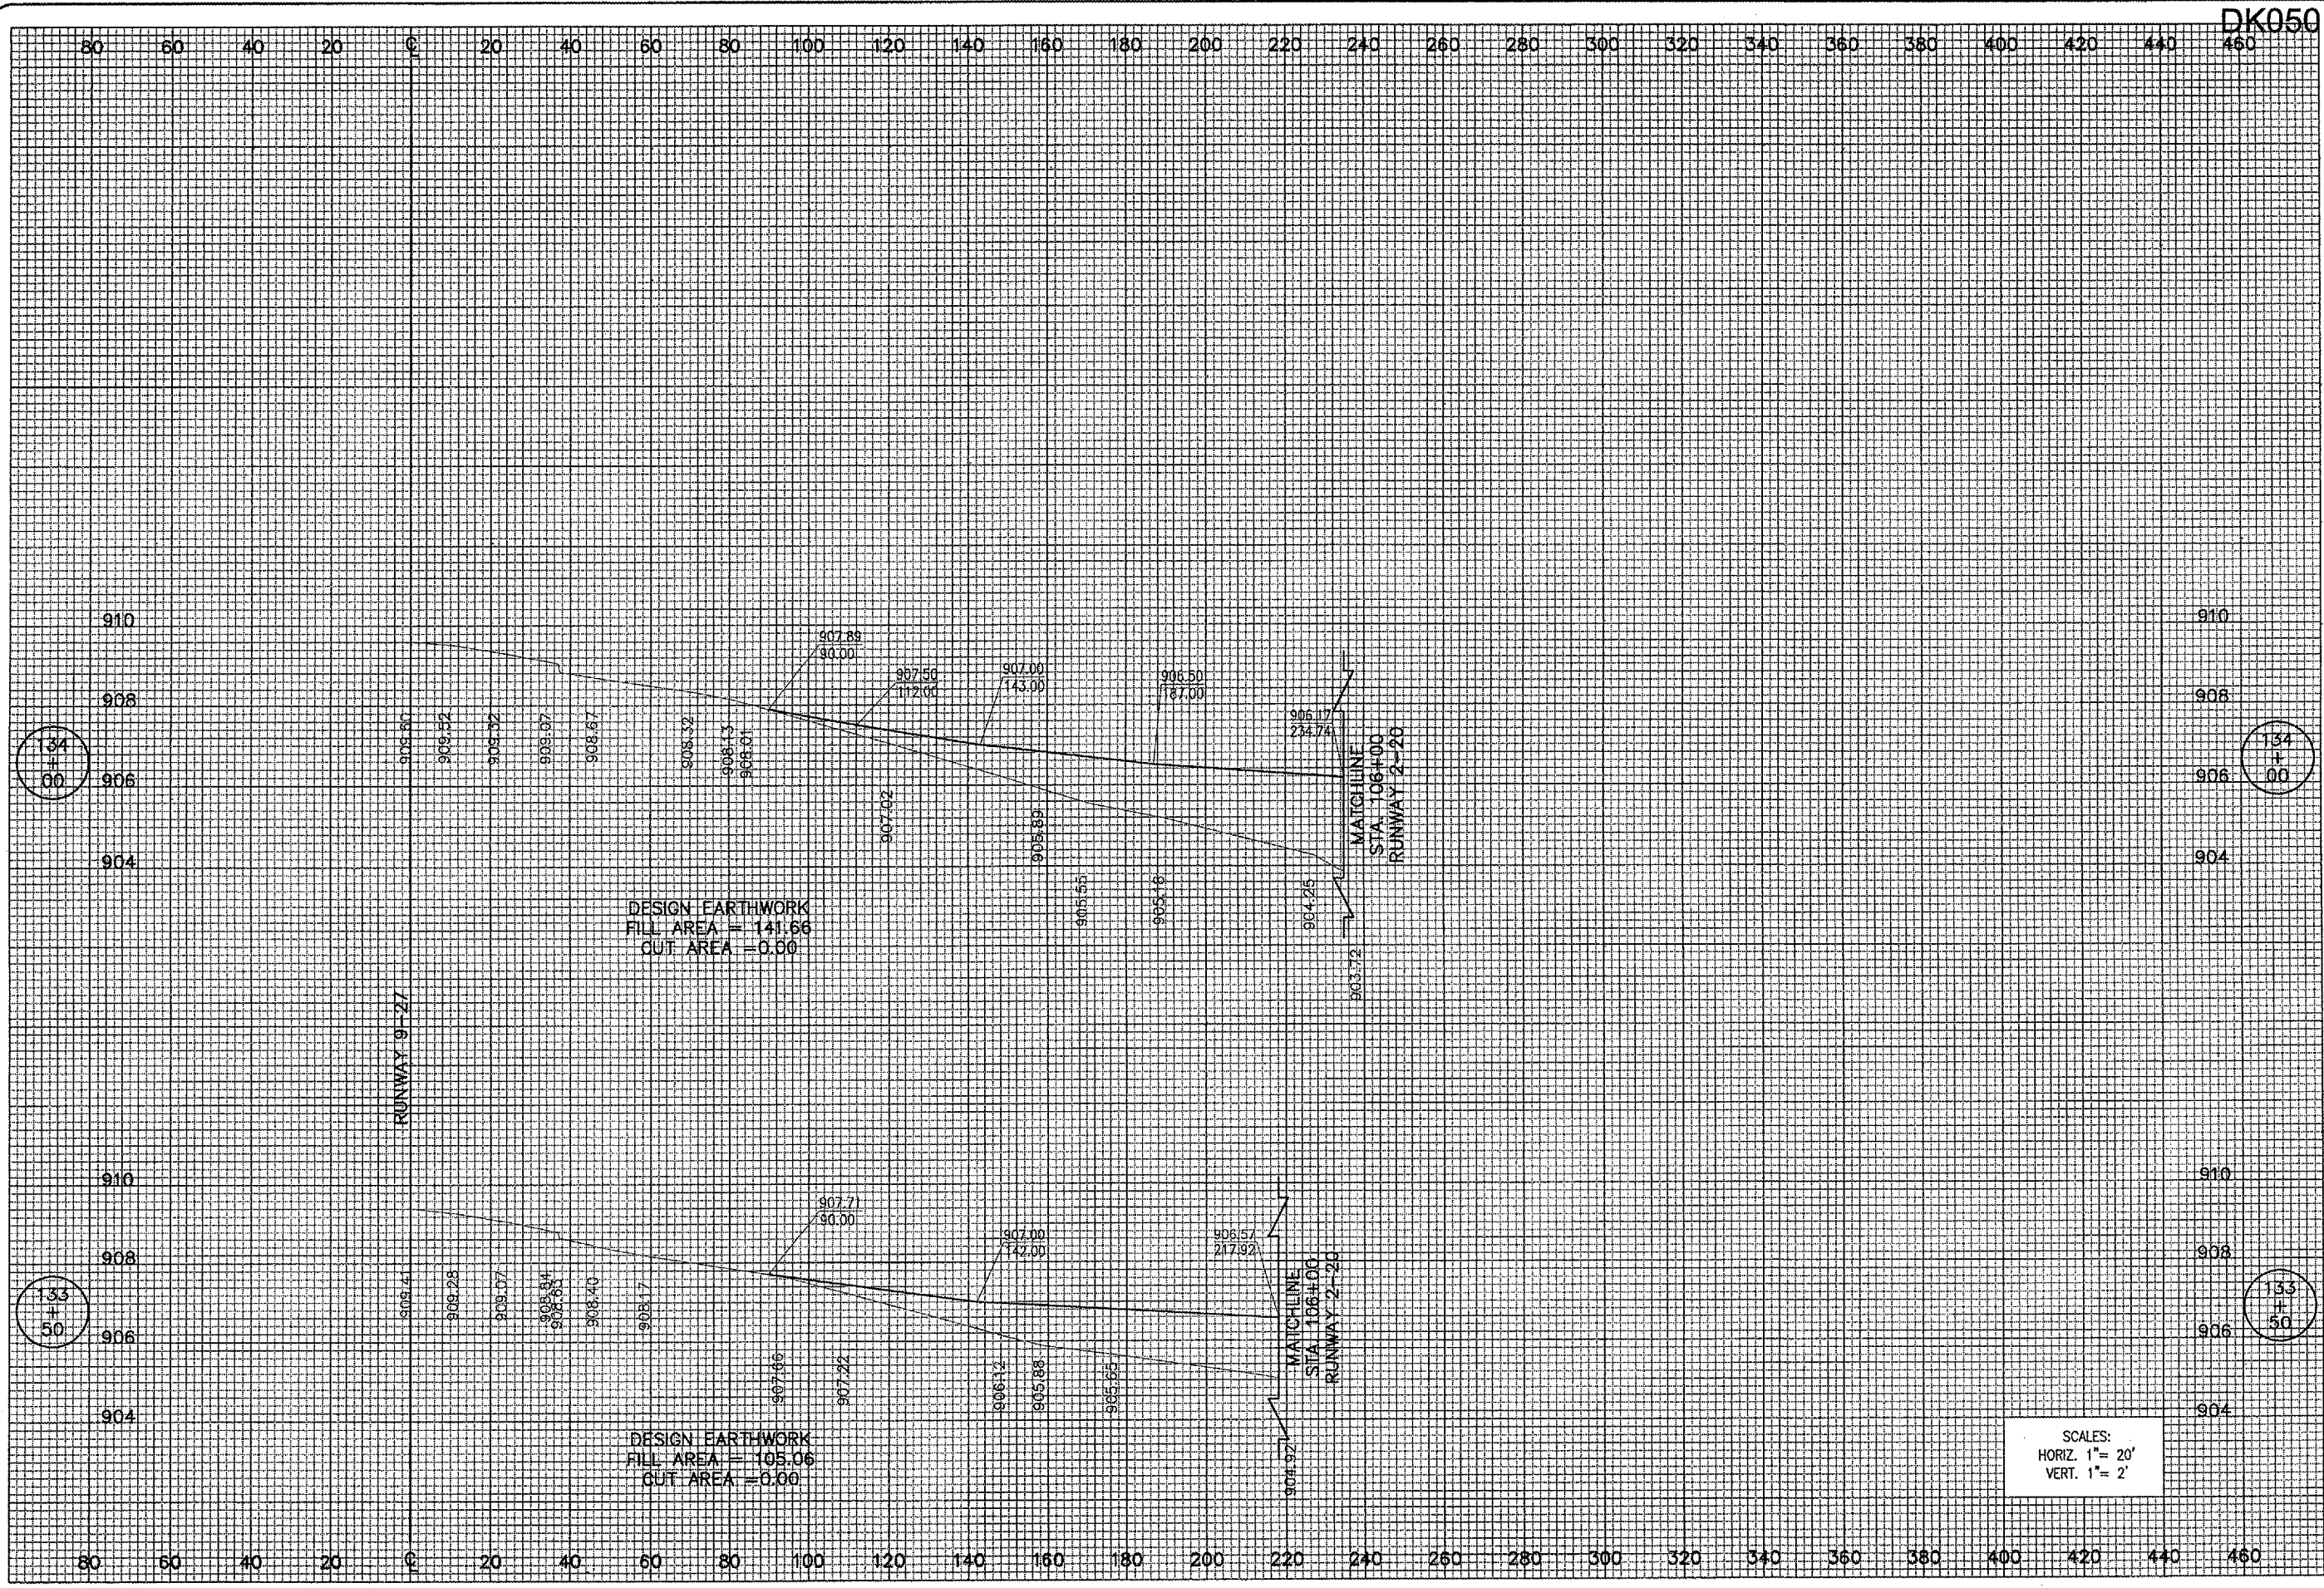

SCALES:
 HORIZ. 1" = 20'
 VERT. 1" = 2'

134
 +
 50

134
 +
 00

134
 +
 50


134
 +
 50

DATE	REVISION	BY



AIP PROJ.: 3-17-0139-BA2
 I.L. PROJ.: DKB-3448

P&S Project No. 803051XAD 0800 Filename: R-314XS-RWY-9-27.DWG Scale: H= 1" = 20' V= 1" = 2' Date: 5/7/04	
LAYOUT	CAH 5/7/04
DRAWN	BAK 5/7/04
REVIEWED	CAH 03/06/06

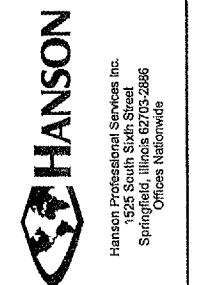

REMOVE AND REGRADE
 RUNWAY END 2
 PROPOSED CROSS-SECTIONS
 FOR RUNWAY 9-27 RT. OF CL.
 STA. 133+50 TO STA. 134+00