

908 MULCHING NOTES

THE PROPOSED MULCHING SHALL BE ACCOMPLISHED IN ACCORDANCE WITH ITEM 908 "MULCHING" AS STATED ON PAGE 127 OF THE SUPPLEMENTAL SPECIFICATIONS AND RECURRING SPECIAL PROVISIONS, ADOPTED JULY 1, 2004.

THIS ITEM SHALL CONSIST OF THE FURNISHING, TRANSPORTING, AND PLACING MULCH OVER THE SEEDED AREA. DISTURBED AREAS OUTSIDE THE GRADING LIMITS SHALL ALSO BE MULCHED AND PARTICIPATION WILL BE THE SAME AS FOR SEEDED AREAS.

908-2.1 MULCH MATERIAL: THE CONTRACTOR WILL FURNISH HYDROMULCH AS THE TYPE OF MULCH MATERIAL TO BE USED ON THIS PROJECT.

908-3.1 THE HYDROMULCH SHALL BE APPLIED AS A SLURRY OF 2,500 POUNDS OF MULCH AND NOT LESS THAN 2,500 GALLONS OF WATER PER ACRE.

908-3.4 STRUCTURE CLEANING: AFTER THE PROPOSED MULCH HAS BEEN APPLIED, THE CONTRACTOR WILL CLEAN THE MULCH OFF ALL STRUCTURES (DRAINAGE, ELECTRICAL, LIGHTS, ETC.).

DATE MULCHING COMPLETED _____

THE PROPOSED MULCHING WILL BE PAID FOR UNDER ITEM:
AR908510 MULCHING _____ 15.2 ACRES


901 SEEDING NOTES

THE PROPOSED SEEDING SHALL BE ACCOMPLISHED IN ACCORDANCE WITH ITEM 901 "SEEDING" AS STATED ON PAGE 120 OF THE SUPPLEMENTAL SPECIFICATIONS AND RECURRING SPECIAL PROVISIONS, ADOPTED JULY 1, 2004.

ALL DISTURBED AREAS LOCATED WITHIN THE PROPOSED GRADING AND SEEDING LIMITS WILL BE SEEDED IN ACCORDANCE WITH THE ABOVE NOTED SPECIFICATION. ALL AREAS OUTSIDE THE DESIGNATED GRADING AND SEEDING LIMITS WILL ALSO BE SEEDED BUT AT THE CONTRACTOR'S OWN EXPENSE.

ALL MATERIALS AND/OR DEBRIS RESULTING FROM THE SEEDING OPERATIONS WILL BE REMOVED FROM THE PAVEMENTS AND MISCELLANEOUS STRUCTURES PRIOR TO OPENING THE RUNWAY.

THE PROPOSED SEEDING WILL BE PAID FOR UNDER ITEM:
AR901510 SEEDING _____ 15.6 ACRES

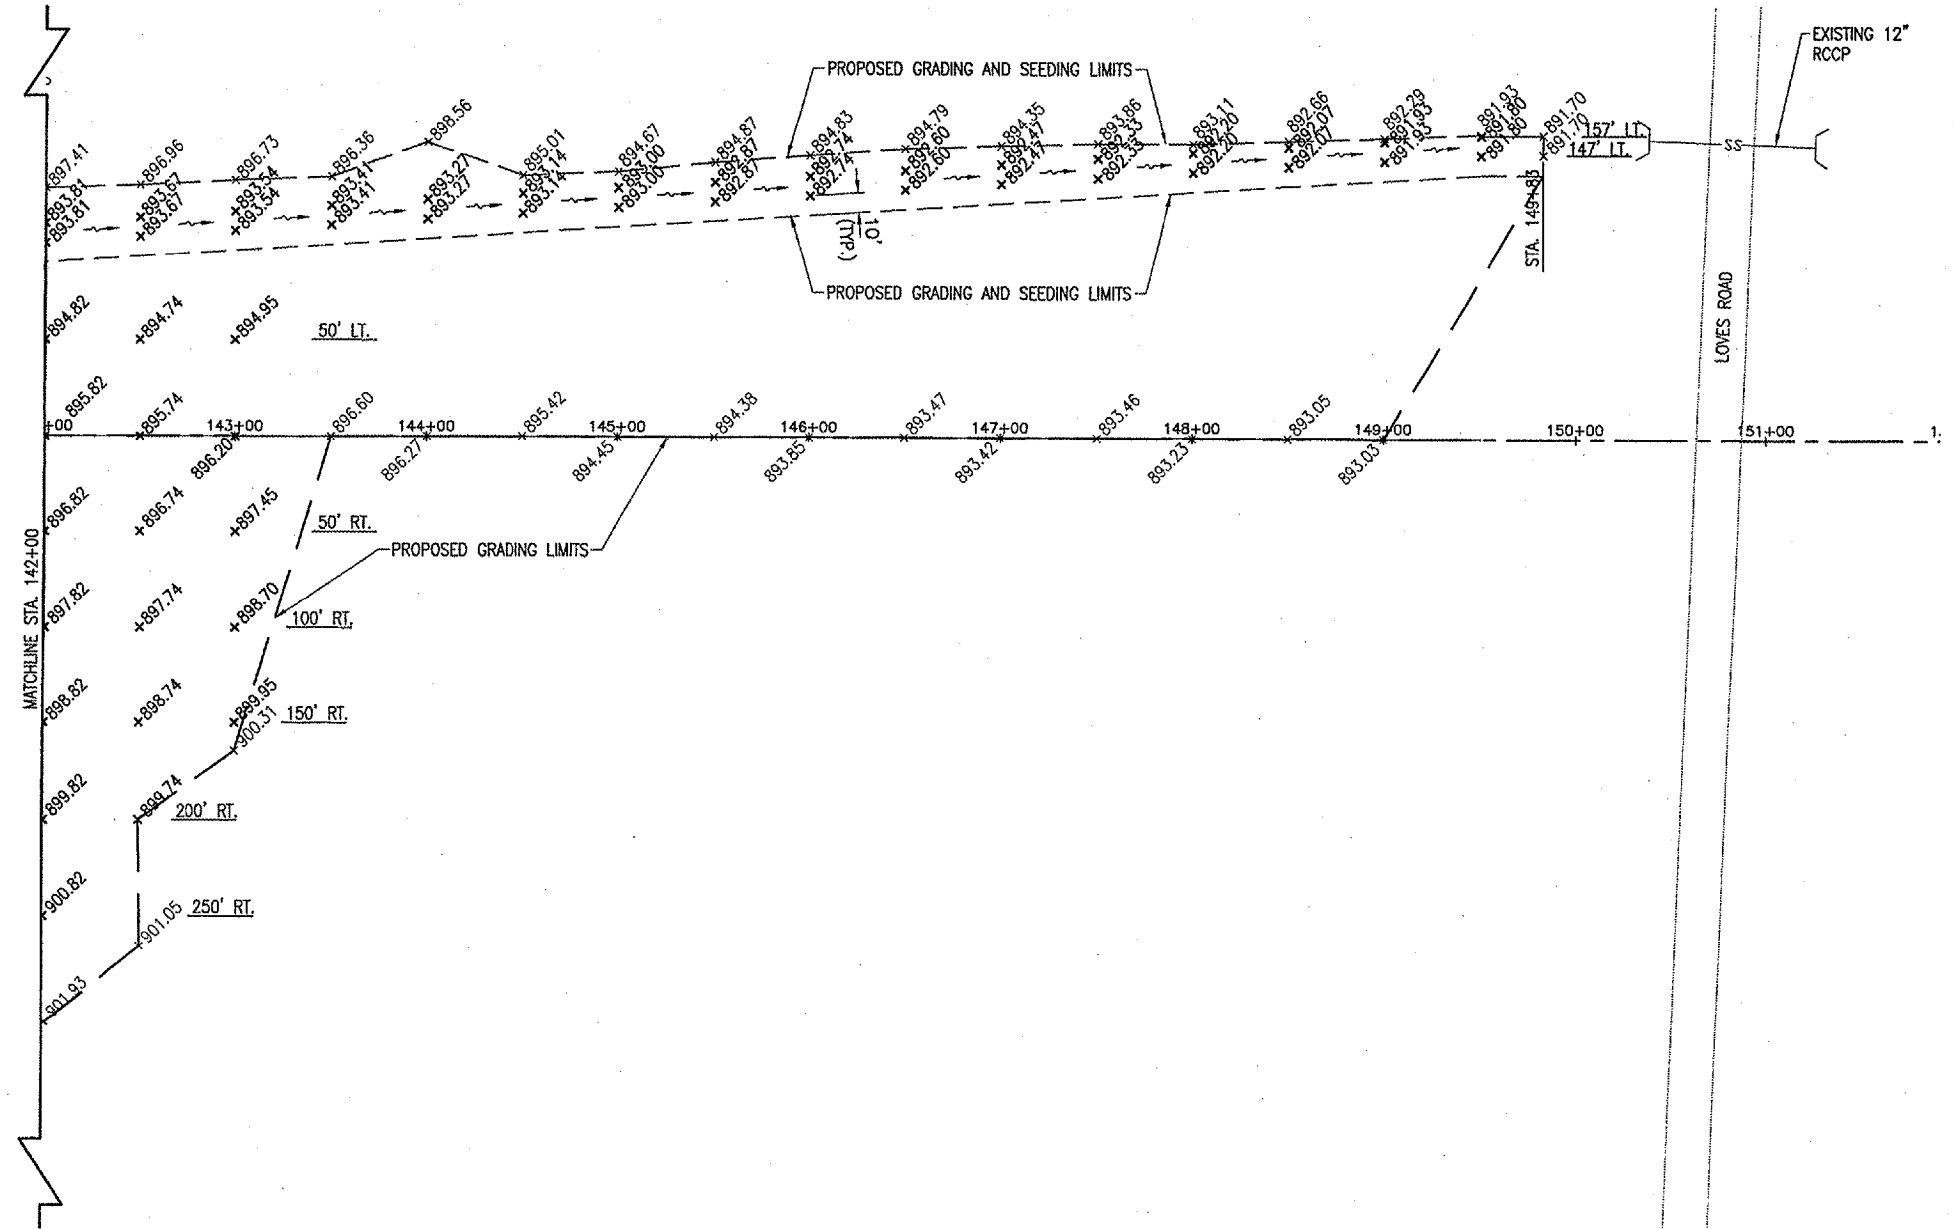


LEGEND

- EXISTING PAVEMENT
- PROPOSED IMPROVEMENTS
- EXISTING STORM SEWER
- PROPOSED GRADING LIMITS
- PROPOSED GRADING AND SEEDING LIMITS
- PROPOSED SWALE
- EXISTING HEADWALL
- EXISTING GRADE
- PROPOSED GRADE

ITEM NO.	DESCRIPTION	UNIT	QUANTITY
AR901510	SEEDING	ACRE	0.55
AR901550	LIME & FERTILIZER	ACRE	2.56
AR908510	MULCHING	ACRE	0.55

LIME AND FERTILIZER NOTE

ALL DISTURBED AREAS THAT LIE OUTSIDE OF THE PROPOSED GRADING AND SEEDING LIMITS AND LIE INSIDE OF THE PROPOSED GRADING LIMITS WILL BE LIME AND FERTILIZED IN ACCORDANCE WITH THE SPECIAL PROVISIONS. THIS AREA WILL NOT RECEIVE ANY SEED OR MULCH.

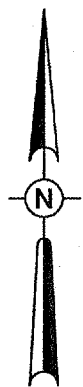

0' 25' 50' 100'
 HALF SIZE SCALE: 1" = 100'
 FULL SIZE SCALE: 1" = 50'

DATE	REVISION	BY



A.L.P. PROJ.: J-17-0139-B42

I.L. PROJ.: DK8-3448

DATE	REVIEWER	BY
01/18/06	J.E.O.	LAYOUT
01/18/06	B.A.K.	DRAWN
03/16/06	C.A.H.	REVIEWED



Hanson Professional Services Inc.
 1525 South Sixth Street
 Springfield, Illinois 62703-2886
 Offices Nationwide

EXTEND TAXIWAY "A"
 PROPOSED STAKING PLAN
 FOR TAXIWAY "A"
 STA. 142+00 TO STA. 152+00