


APR 05, 2006 10:19 AM BAK
 I:\AIRPORTS\DEKALB\803-05TXVA\AIRPORT\SHEETS\TWY-A EXT\TX-A-XS\R-302-TXVA.DWG - Layout1

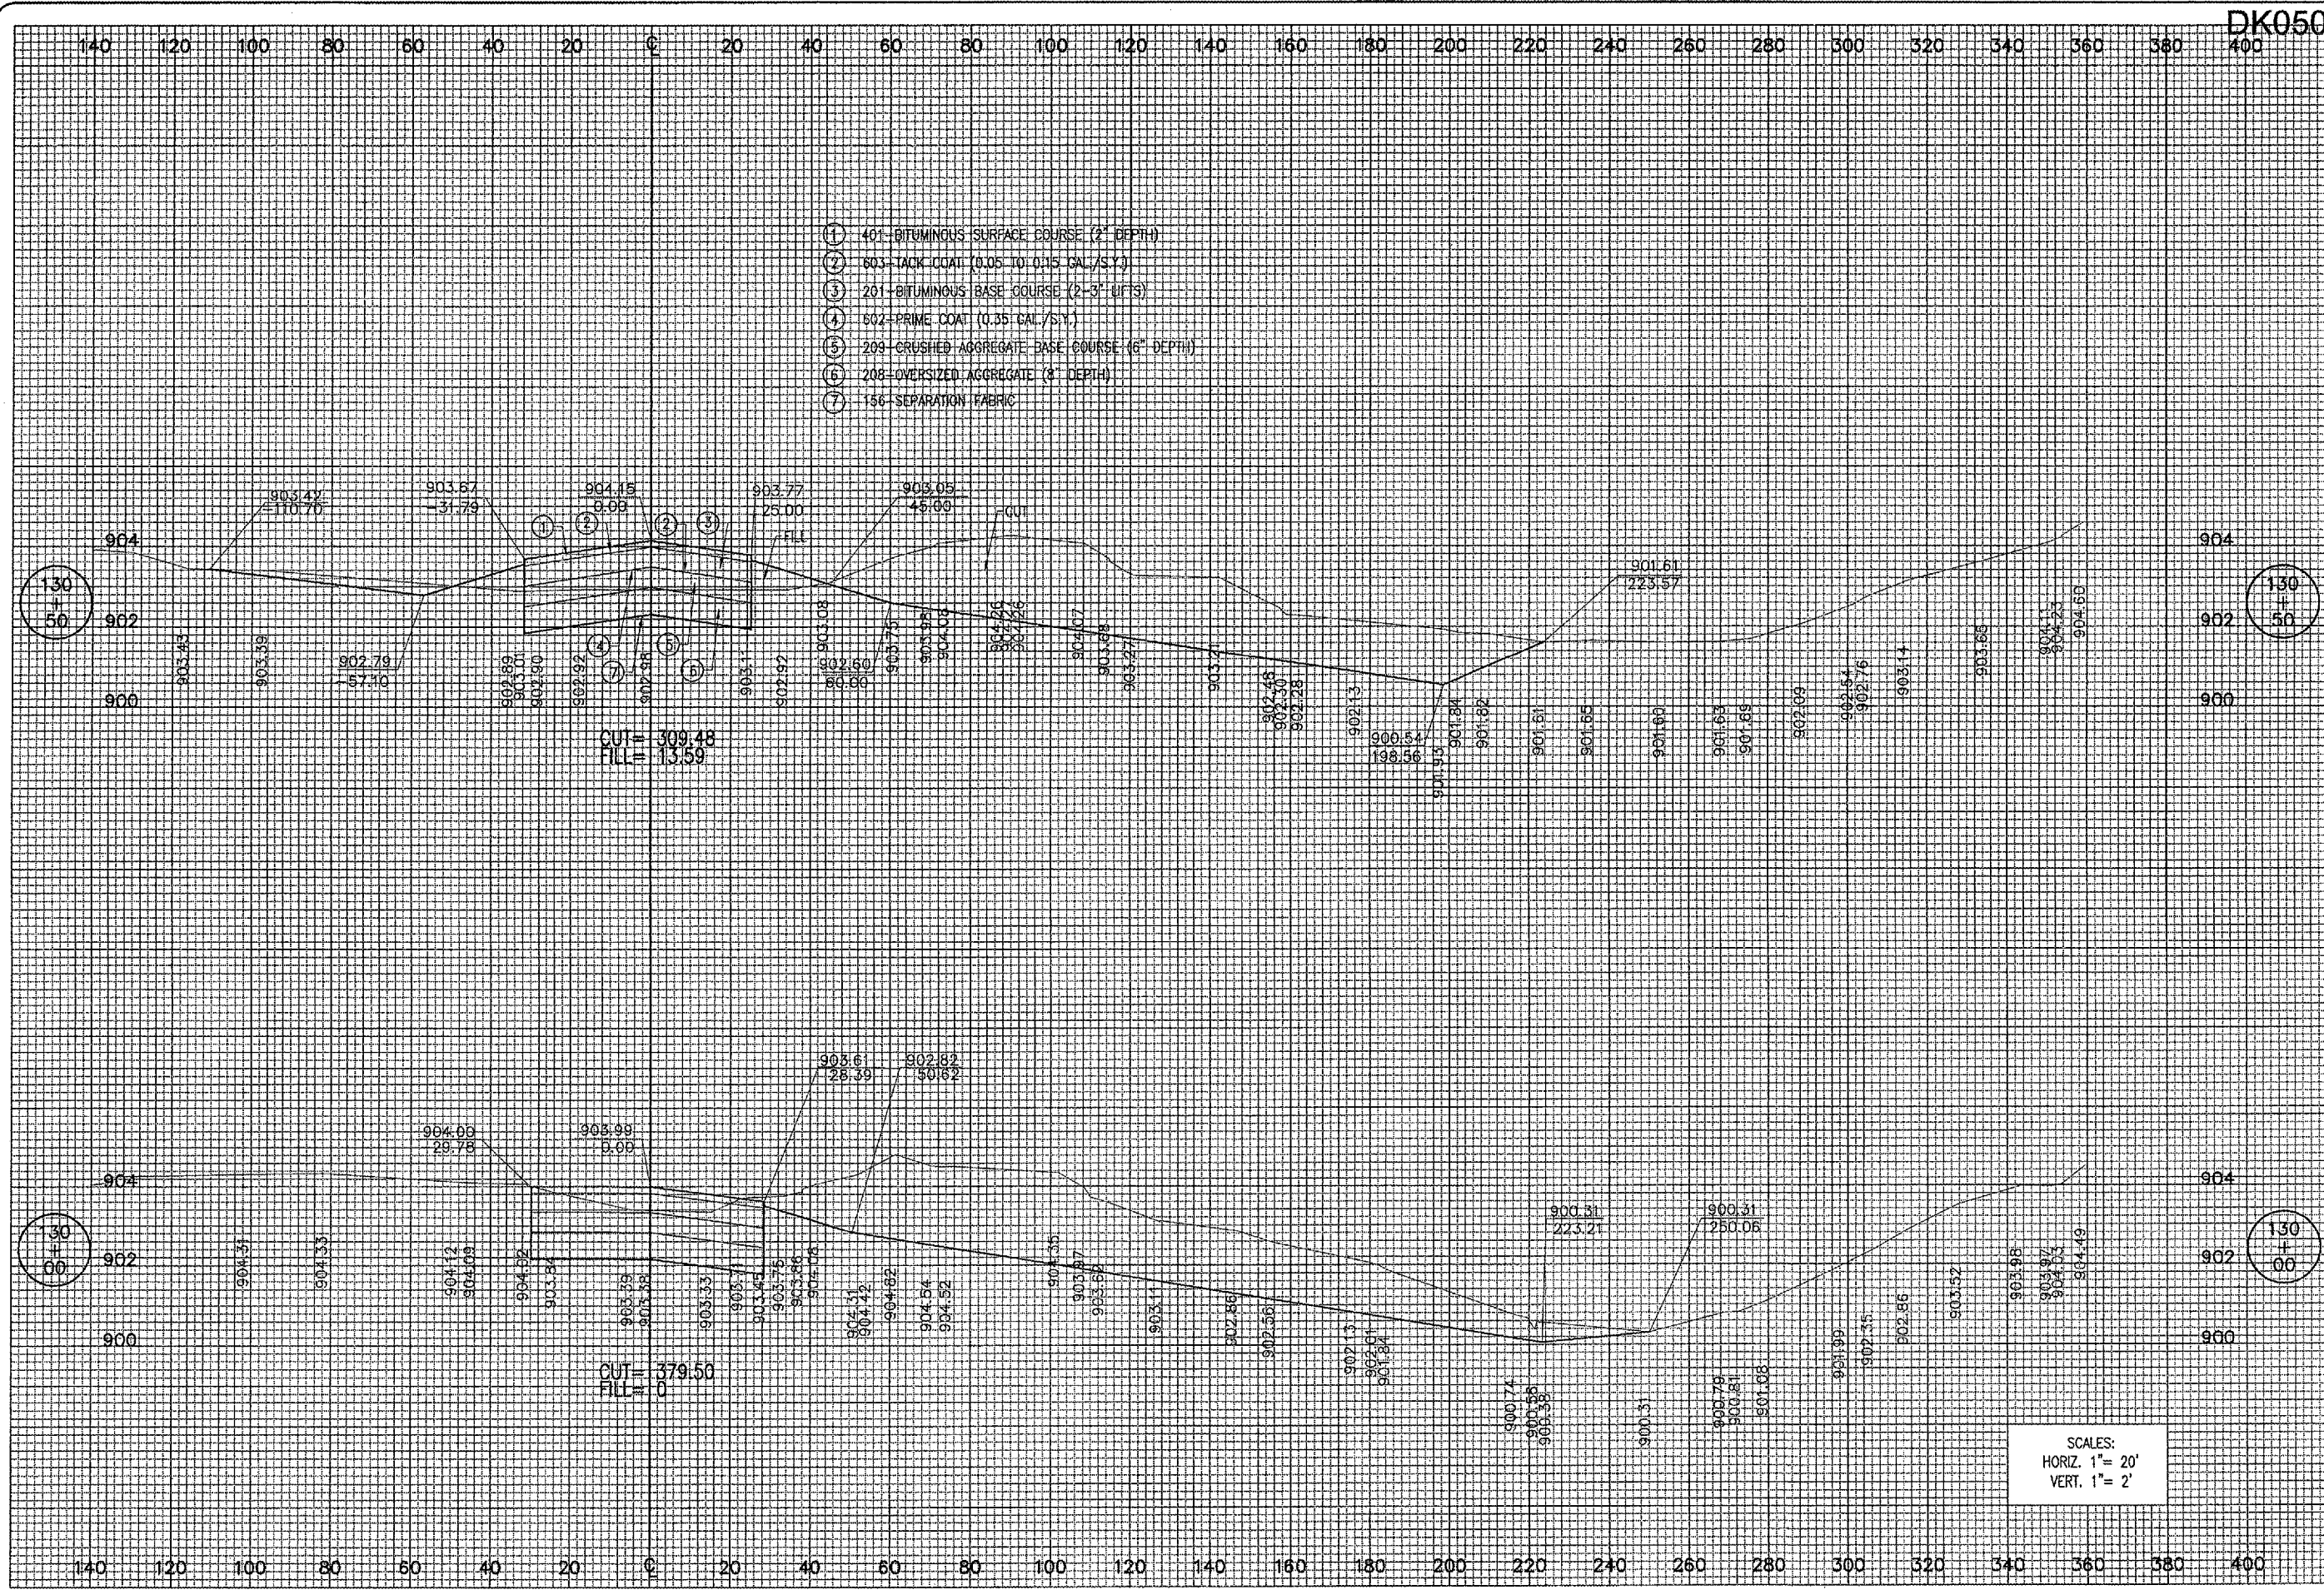

DATE	REVISION	BY

DIMAX
DEKALB TAYLOR MUNICIPAL AIRPORT
 I.L. PROJ.: DK8-3448 A.I.P. PROJ.: 3-17-0139-942

HEI Project No. 803-05TXVA.DWG	LAYOUT	MDR	02/15/06
File name R-302-TXVA.DWG	DRAWN	MDR	02/15/06
Scale H. 1"=20' V. 1"=2'	REVIEWED	CAH	03/06/06
Date 02/15/06			

HANSON
 Hanson Professional Services Inc.
 1626 South Sixth Street
 Springfield, Illinois 62703-2806
 Offices Nationwide

EXTEND
 TAXIWAY "A"
 PROPOSED CROSS-SECTIONS
 FOR TAXIWAY "A"
 STA. 130+00 TO STA. 130+50