


APR 05 2006 10:25 AM BAK  
 I:\AIRPORTS\DEKALB\803-05TYXA\AIRPORT SHEETS\TYW-A EXT\TY-A-XS\R-303-TXA.DWG - Layout1

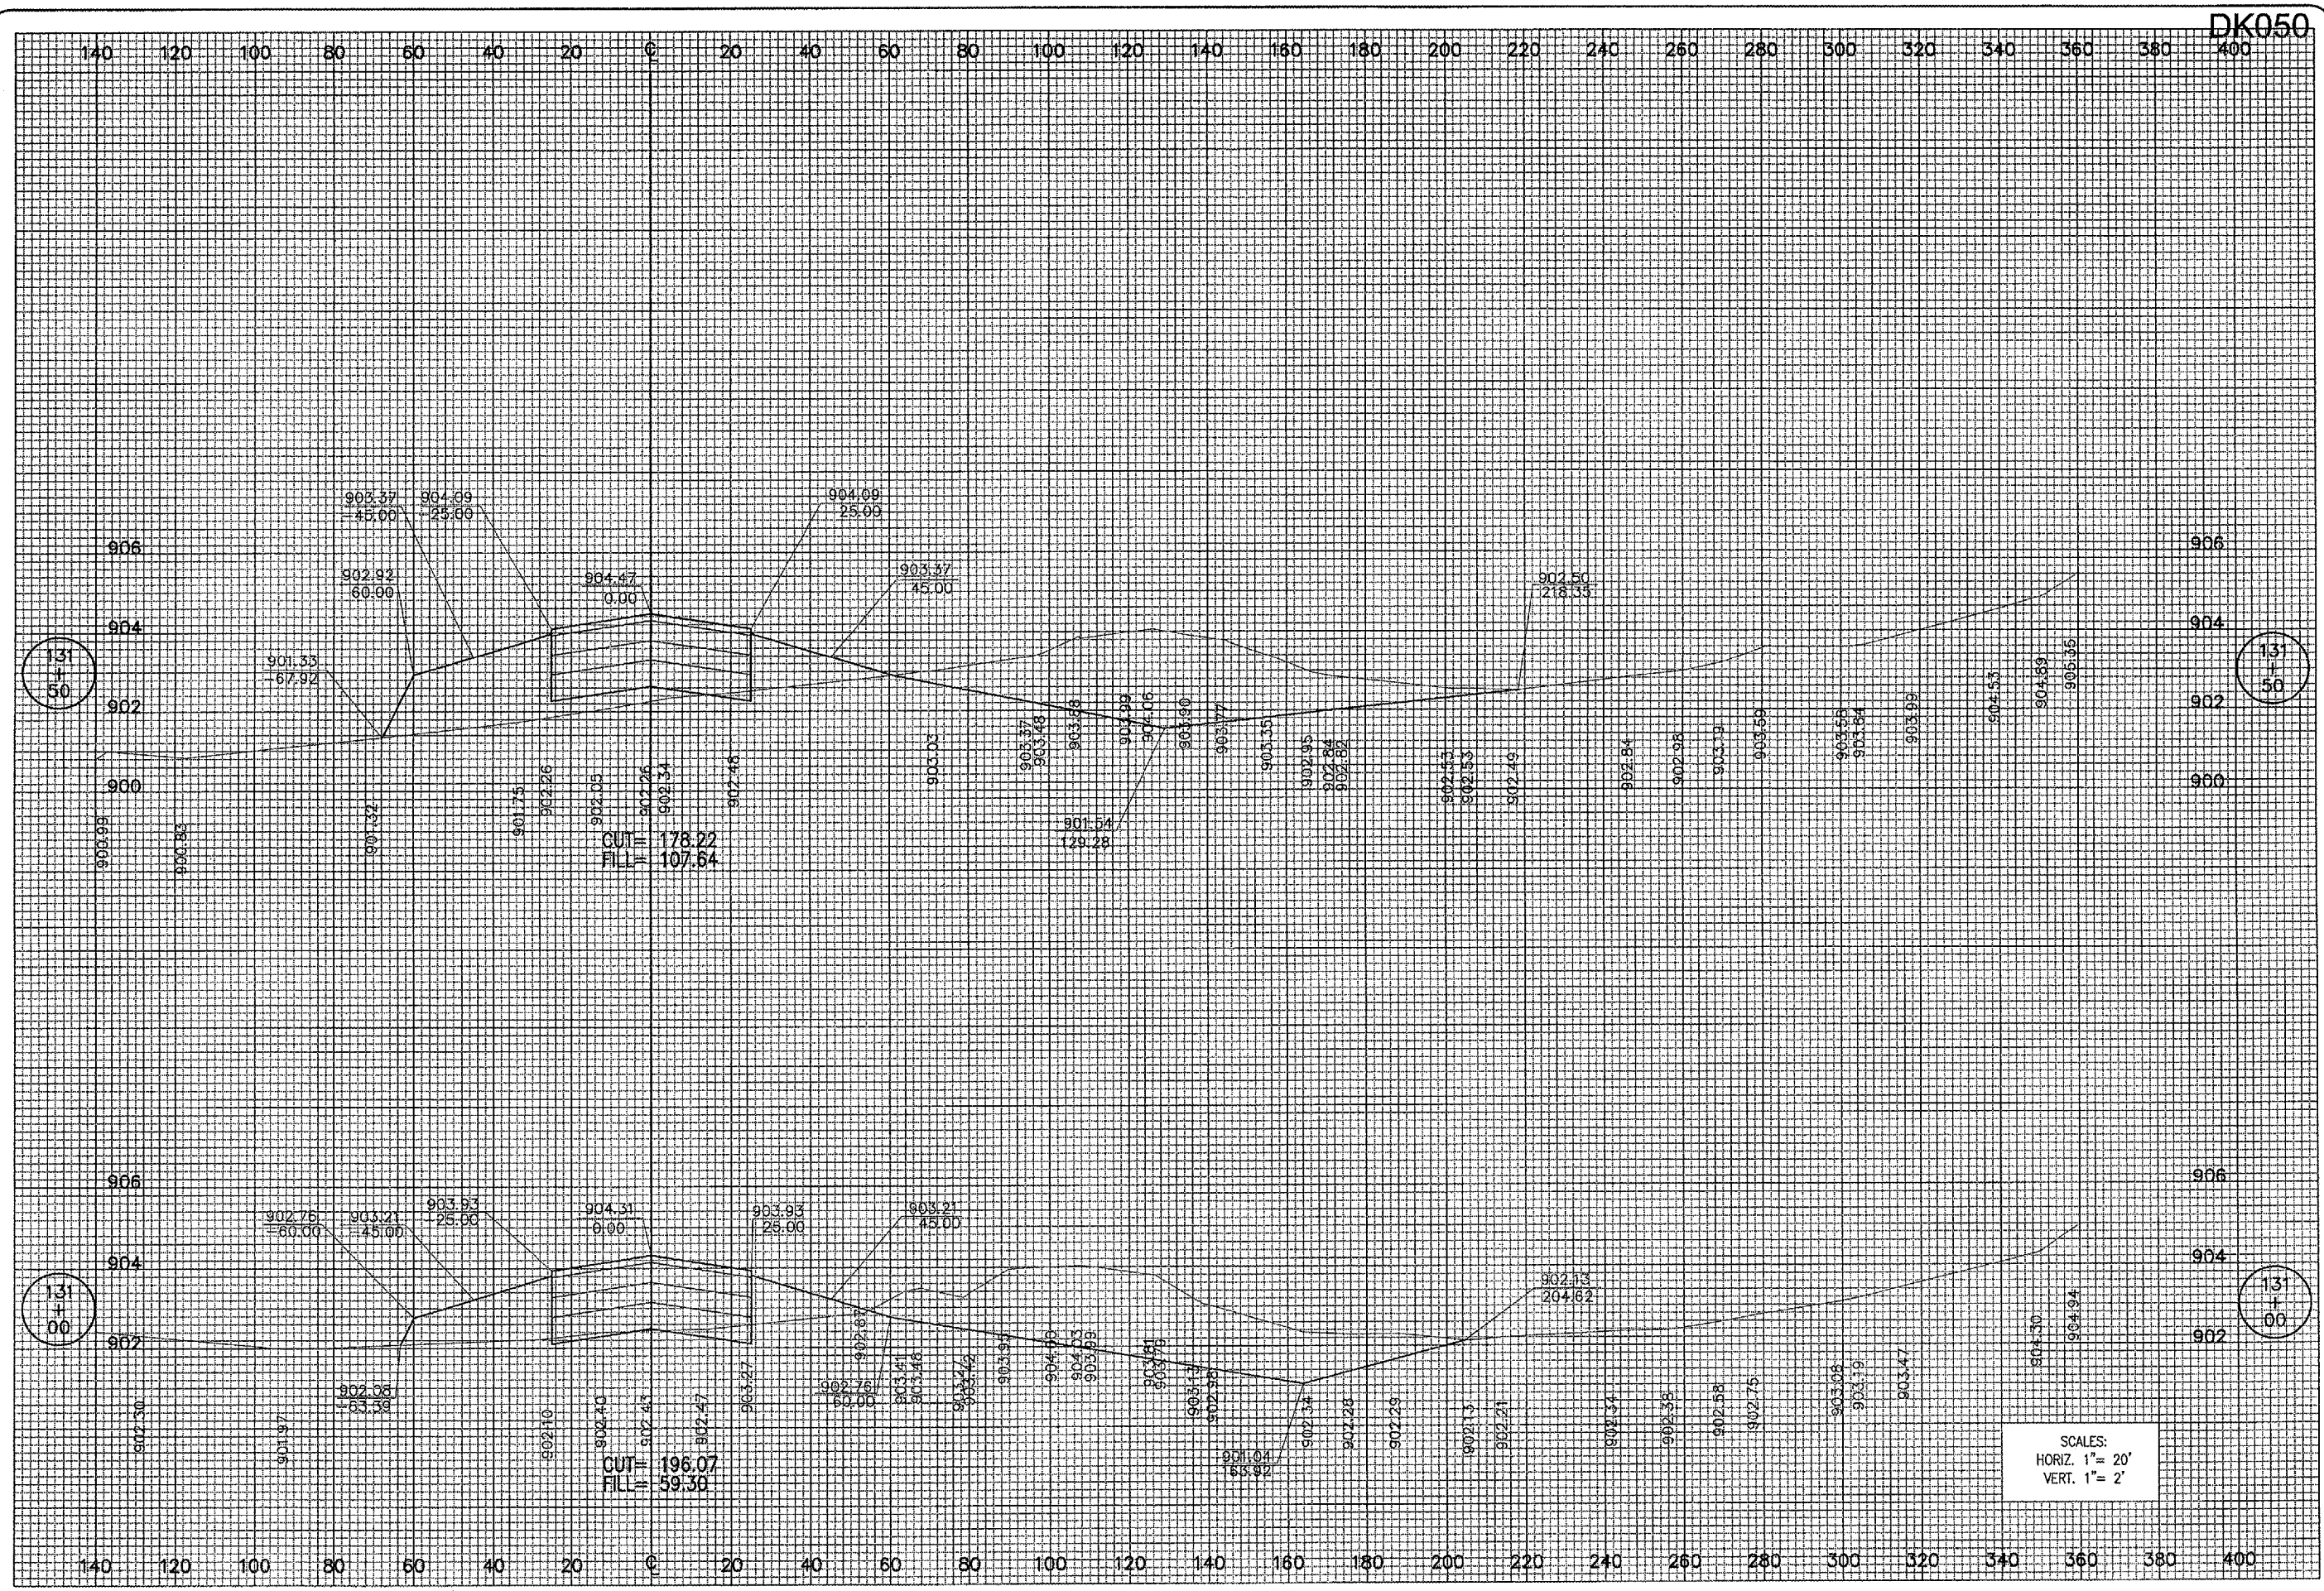

DK050

DATE	REVISION	BY

**DIMA**  
**DEKALB TAYLOR MUNICIPAL AIRPORT**  
 I.L. PROJ.: DK8-3448 A.I.P. PROJ.: J-17-0139-B42

HEL Project No. 803-05TYXAD 0800	
Revision R-303-TXA.DWG	
Scale H. 1"=20' V. 1"=2'	
Date 02/15/06	
LAYOUT MDR 02/15/06	
DRAWN MDR 02/15/06	
REVIEWED CAH 03/06/06	

**HANSON**  
 Hanson Professional Services Inc.  
 1525 South Sixth Street  
 Springfield, Illinois 62703-2886  
 Offices Nationwide

EXTEND TAXIWAY "A"  
 PROPOSED CROSS-SECTIONS FOR TAXIWAY "A"  
 STA. 131+00 TO STA. 131+50

SCALES:  
 HORIZ. 1"= 20'  
 VERT. 1"= 2'