


APR 05, 2008 11:02 AM BAK  
 I:\AIRPORTS\DEKALB\B03-05TXVA\AIRPORT\SHEETS\TWY-A EXT\TXVA-A-XS\R-308-TXVA.DWG - Layout1

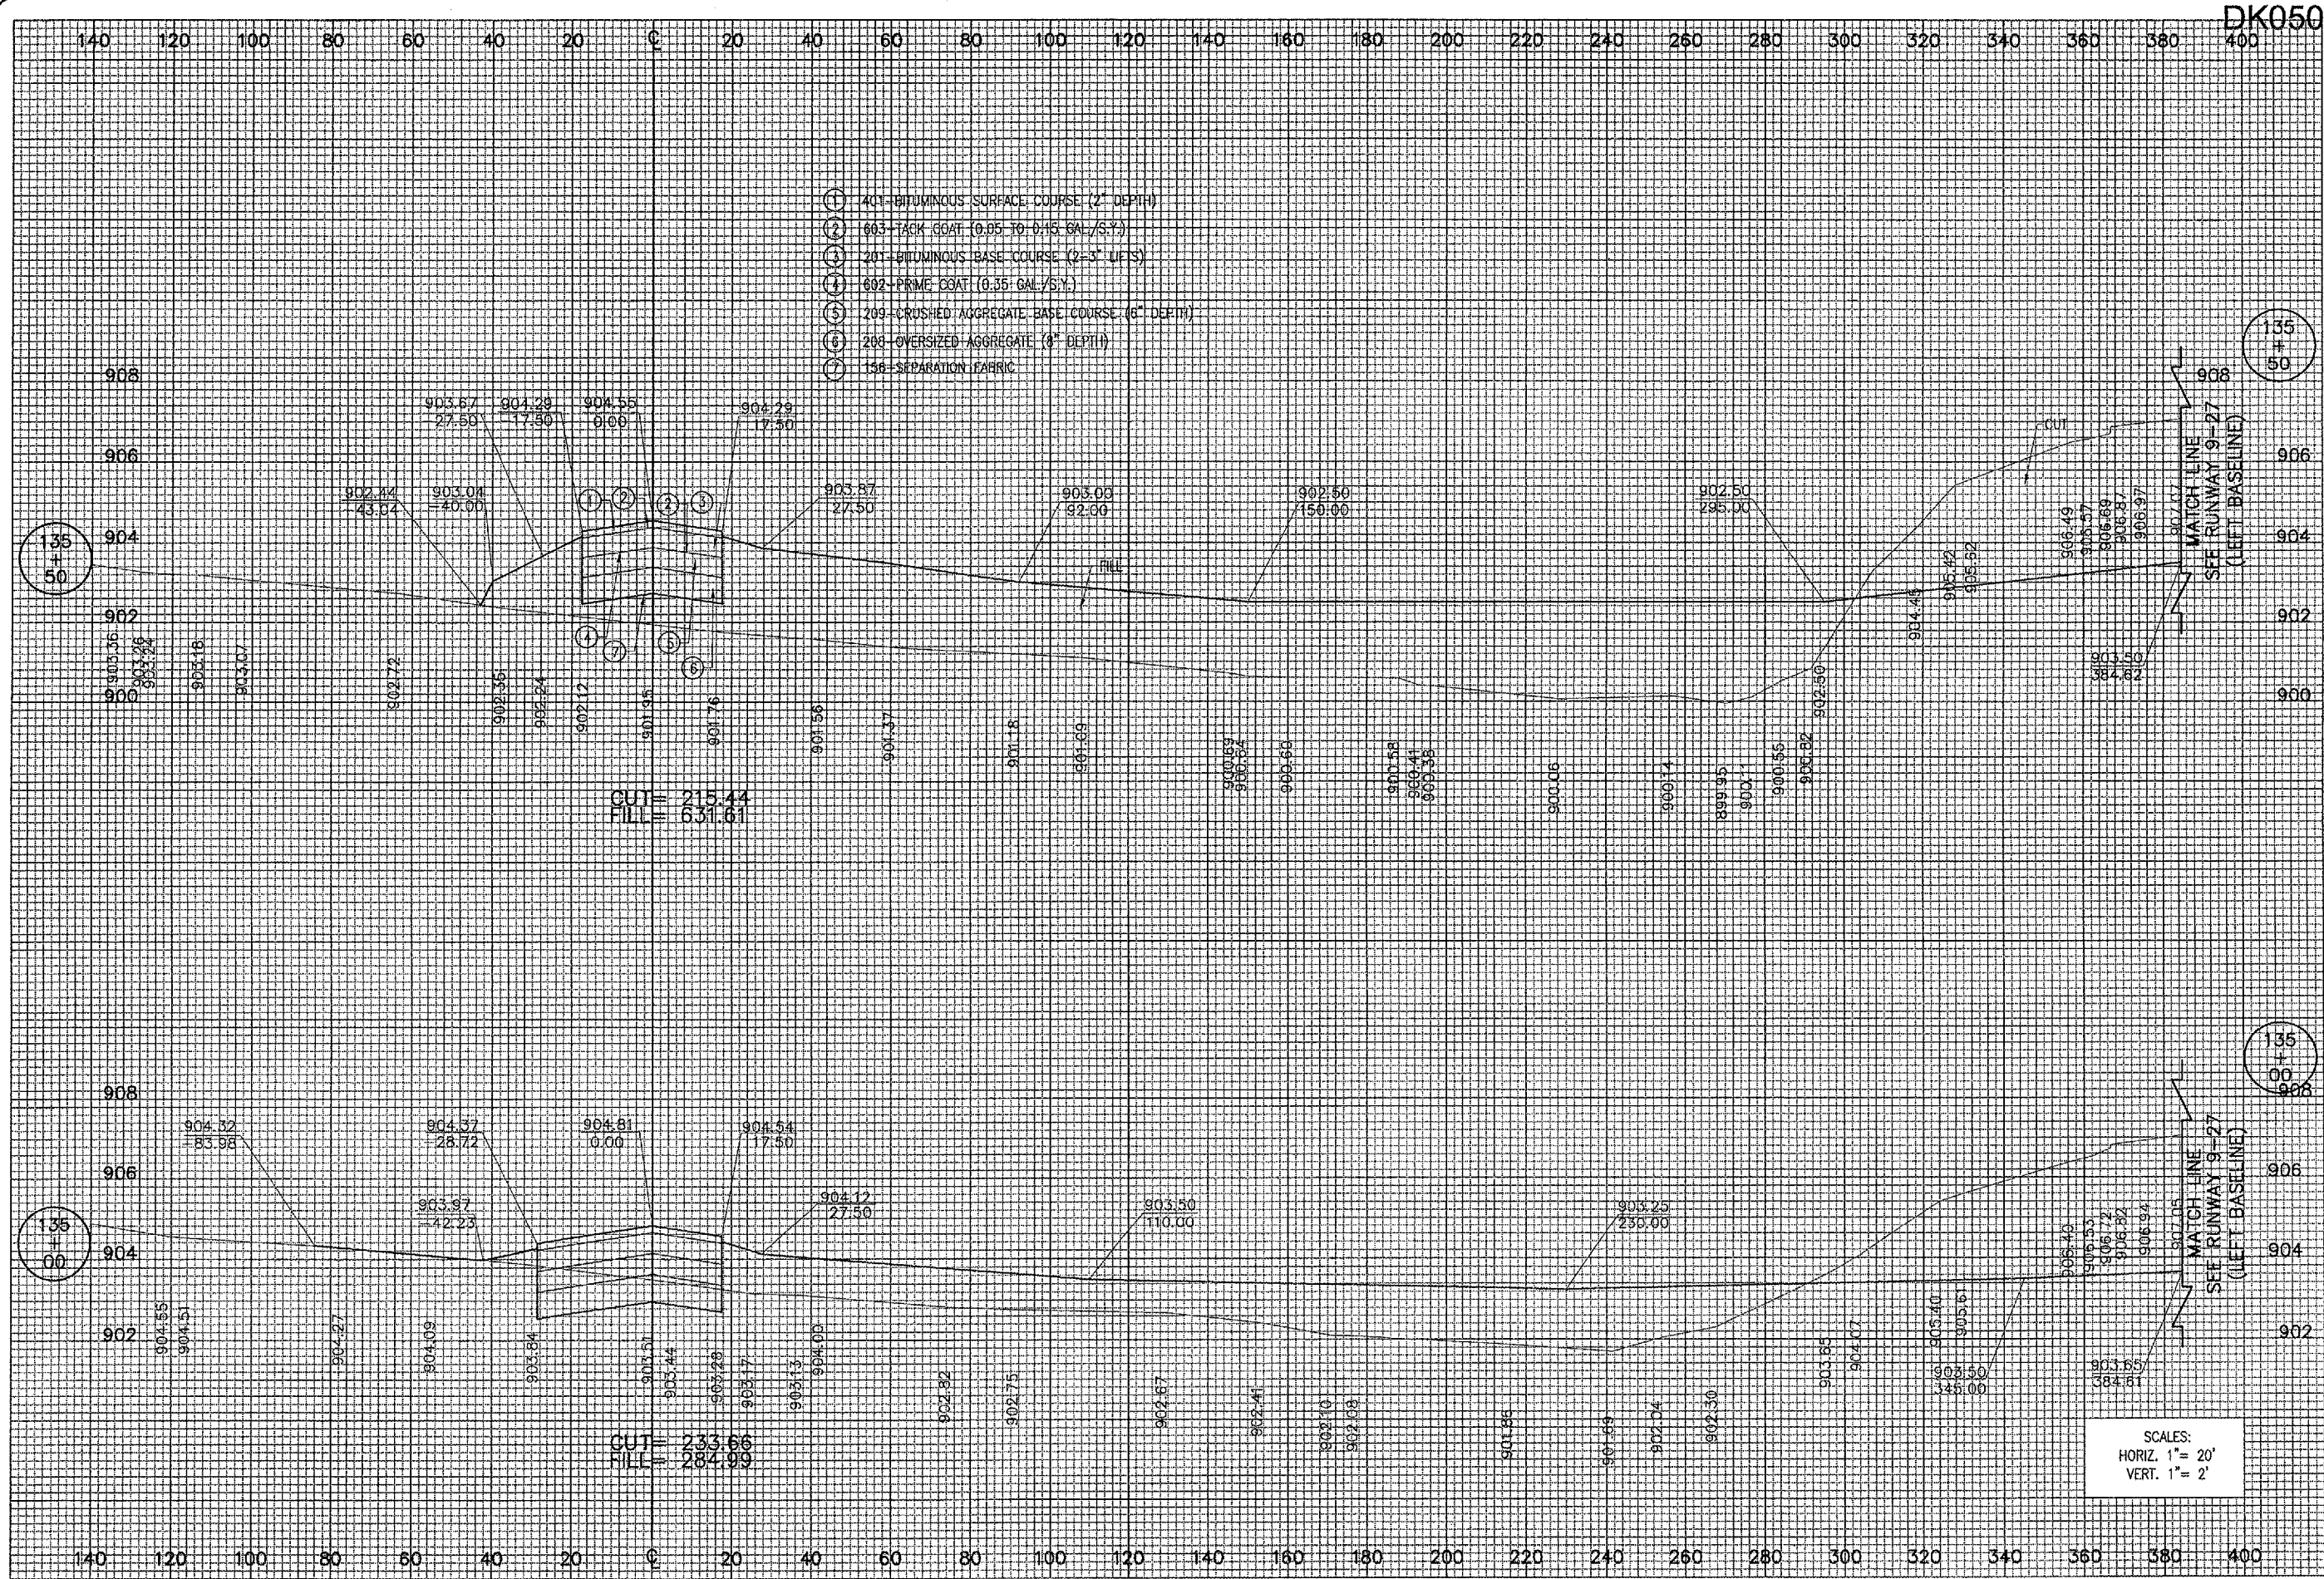

SCALES:  
 HORIZ. 1" = 20'  
 VERT. 1" = 2'

DATE	REVISION	BY

**DIMAX**  
 DEKALB TAYLOR MUNICIPAL AIRPORT  
 I.L. PROJ.: DK8-3448 A.I.P. PROJ.: 3-17-01-39-842

HEL Project No. 803-05TXVA0 0800  
 Filename: R-308-TXVA.DWG  
 Scale: H. 1"=20' V. 1"=2'  
 Date: 02/13/06

LAYOUT	MDR	02/13/06
DRAWN	MDR	02/13/06
REVIEWED	CAH	03/06/06

**HANSON**  
 Hanson Professional Services Inc.  
 1525 South Sixth Street  
 Springfield, Illinois 62703-2886  
 Offices Nationwide

EXTEND TAXIWAY "A"  
 PROPOSED CROSS-SECTIONS FOR TAXIWAY "A"  
 STA. 135+00 TO STA. 135+50