


APR 05, 2008 11:53 AM BAK  
 I:\AIRPORTS\DEKALB\803-05TXA\AIRPORT\SHEETS\TAXY-A EXT\TX-A-XS\A-R-311-TXAX.DWG - Layout1

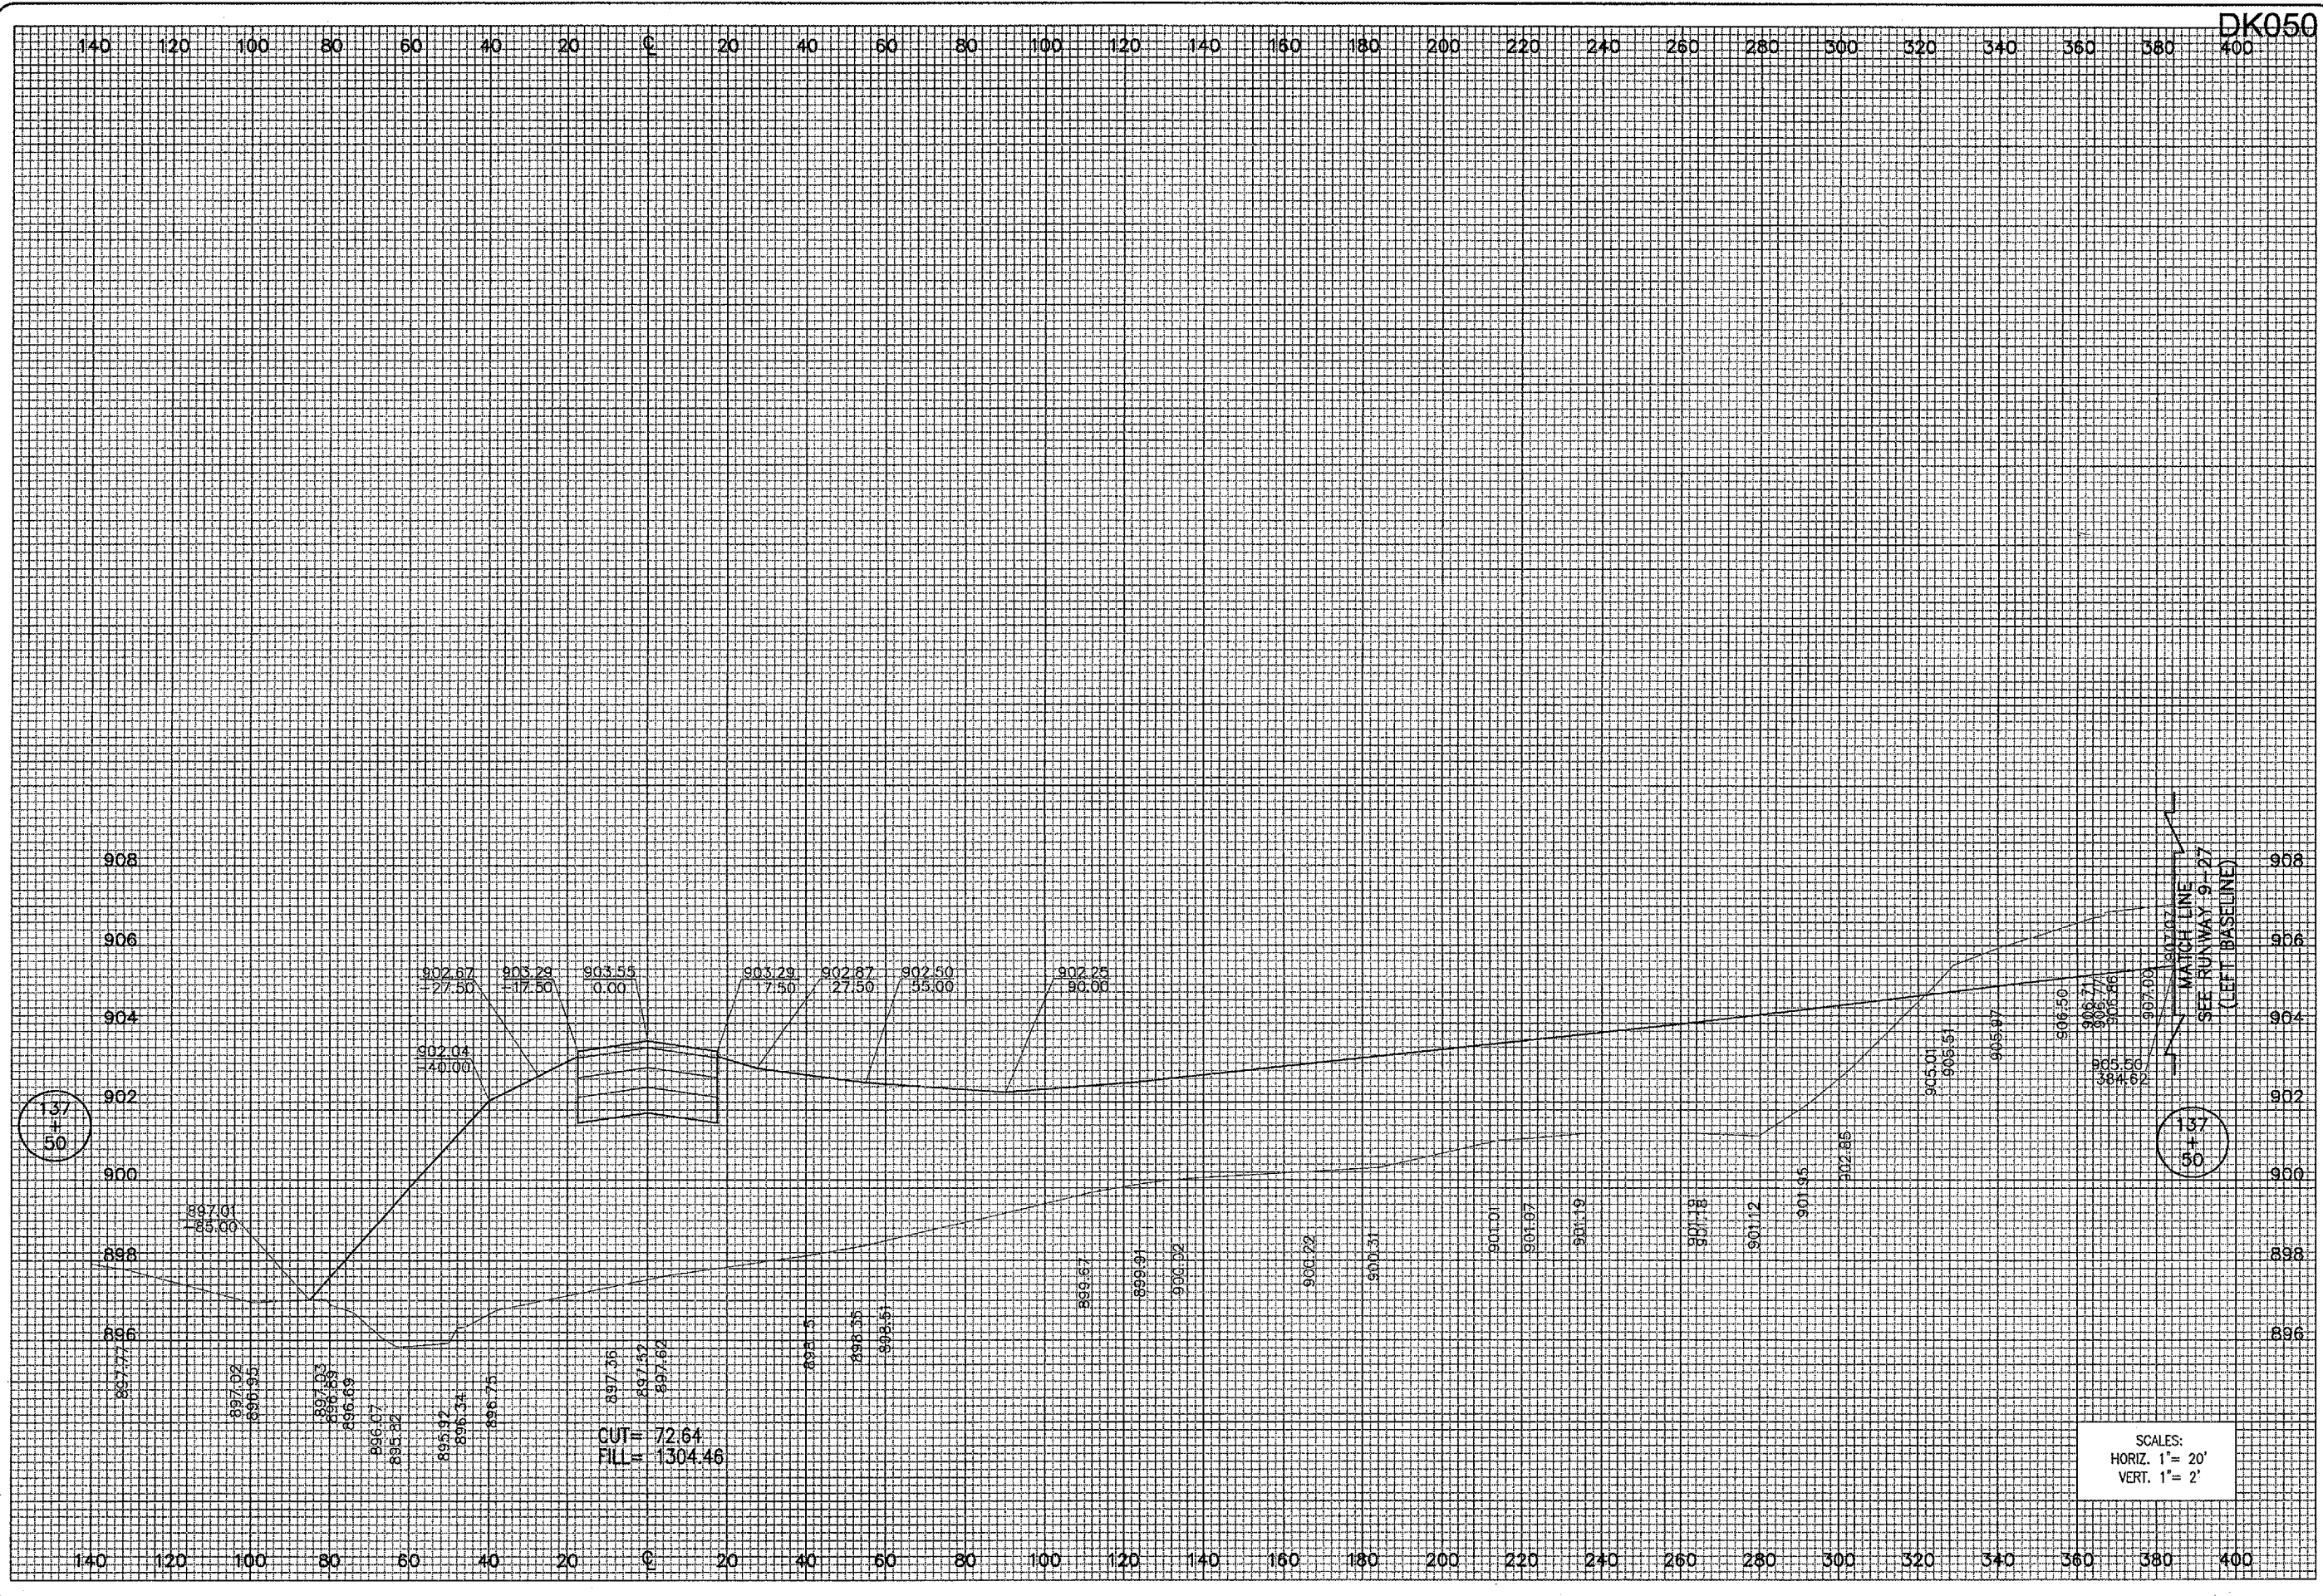

SCALES:  
 HORIZ. 1" = 20'  
 VERT. 1" = 2'

DATE	REVISION	BY

**DIMAX**  
**DEKALB TAYLOR MUNICIPAL AIRPORT**  
 I.L. PROJ.: DKB-3448 A.I.P. PROJ.: 3-17-0139-842

HEI Project No. 803-05TXAD\_0800  
 Filename: R-311-TXAX.DWG  
 Scale: H. 1" = 20' V. 1" = 2'  
 Date: 02/14/06

LAYOUT	MDR	02/14/06
DRAWN	MDR	02/14/06
REVIEWED	CAH	03/06/06

**HANSON**  
 Hanson Professional Services Inc.  
 1525 South Sixth Street  
 Springfield, Illinois 62703-2886  
 Offices Nationwide

EXTEND TAXIWAY "A"  
 PROPOSED CROSS-SECTIONS FOR TAXIWAY "A"  
 STA. 137+50