


APR 05, 2006 1:43 PM BAK
 I:\AIRPORTS\DEKALB\803-05TXVA\AIRPORT\SHEETS\TWY-A_EXT\TXV-A-XS\8-315-TXVA.DWG - Layout1

DK050

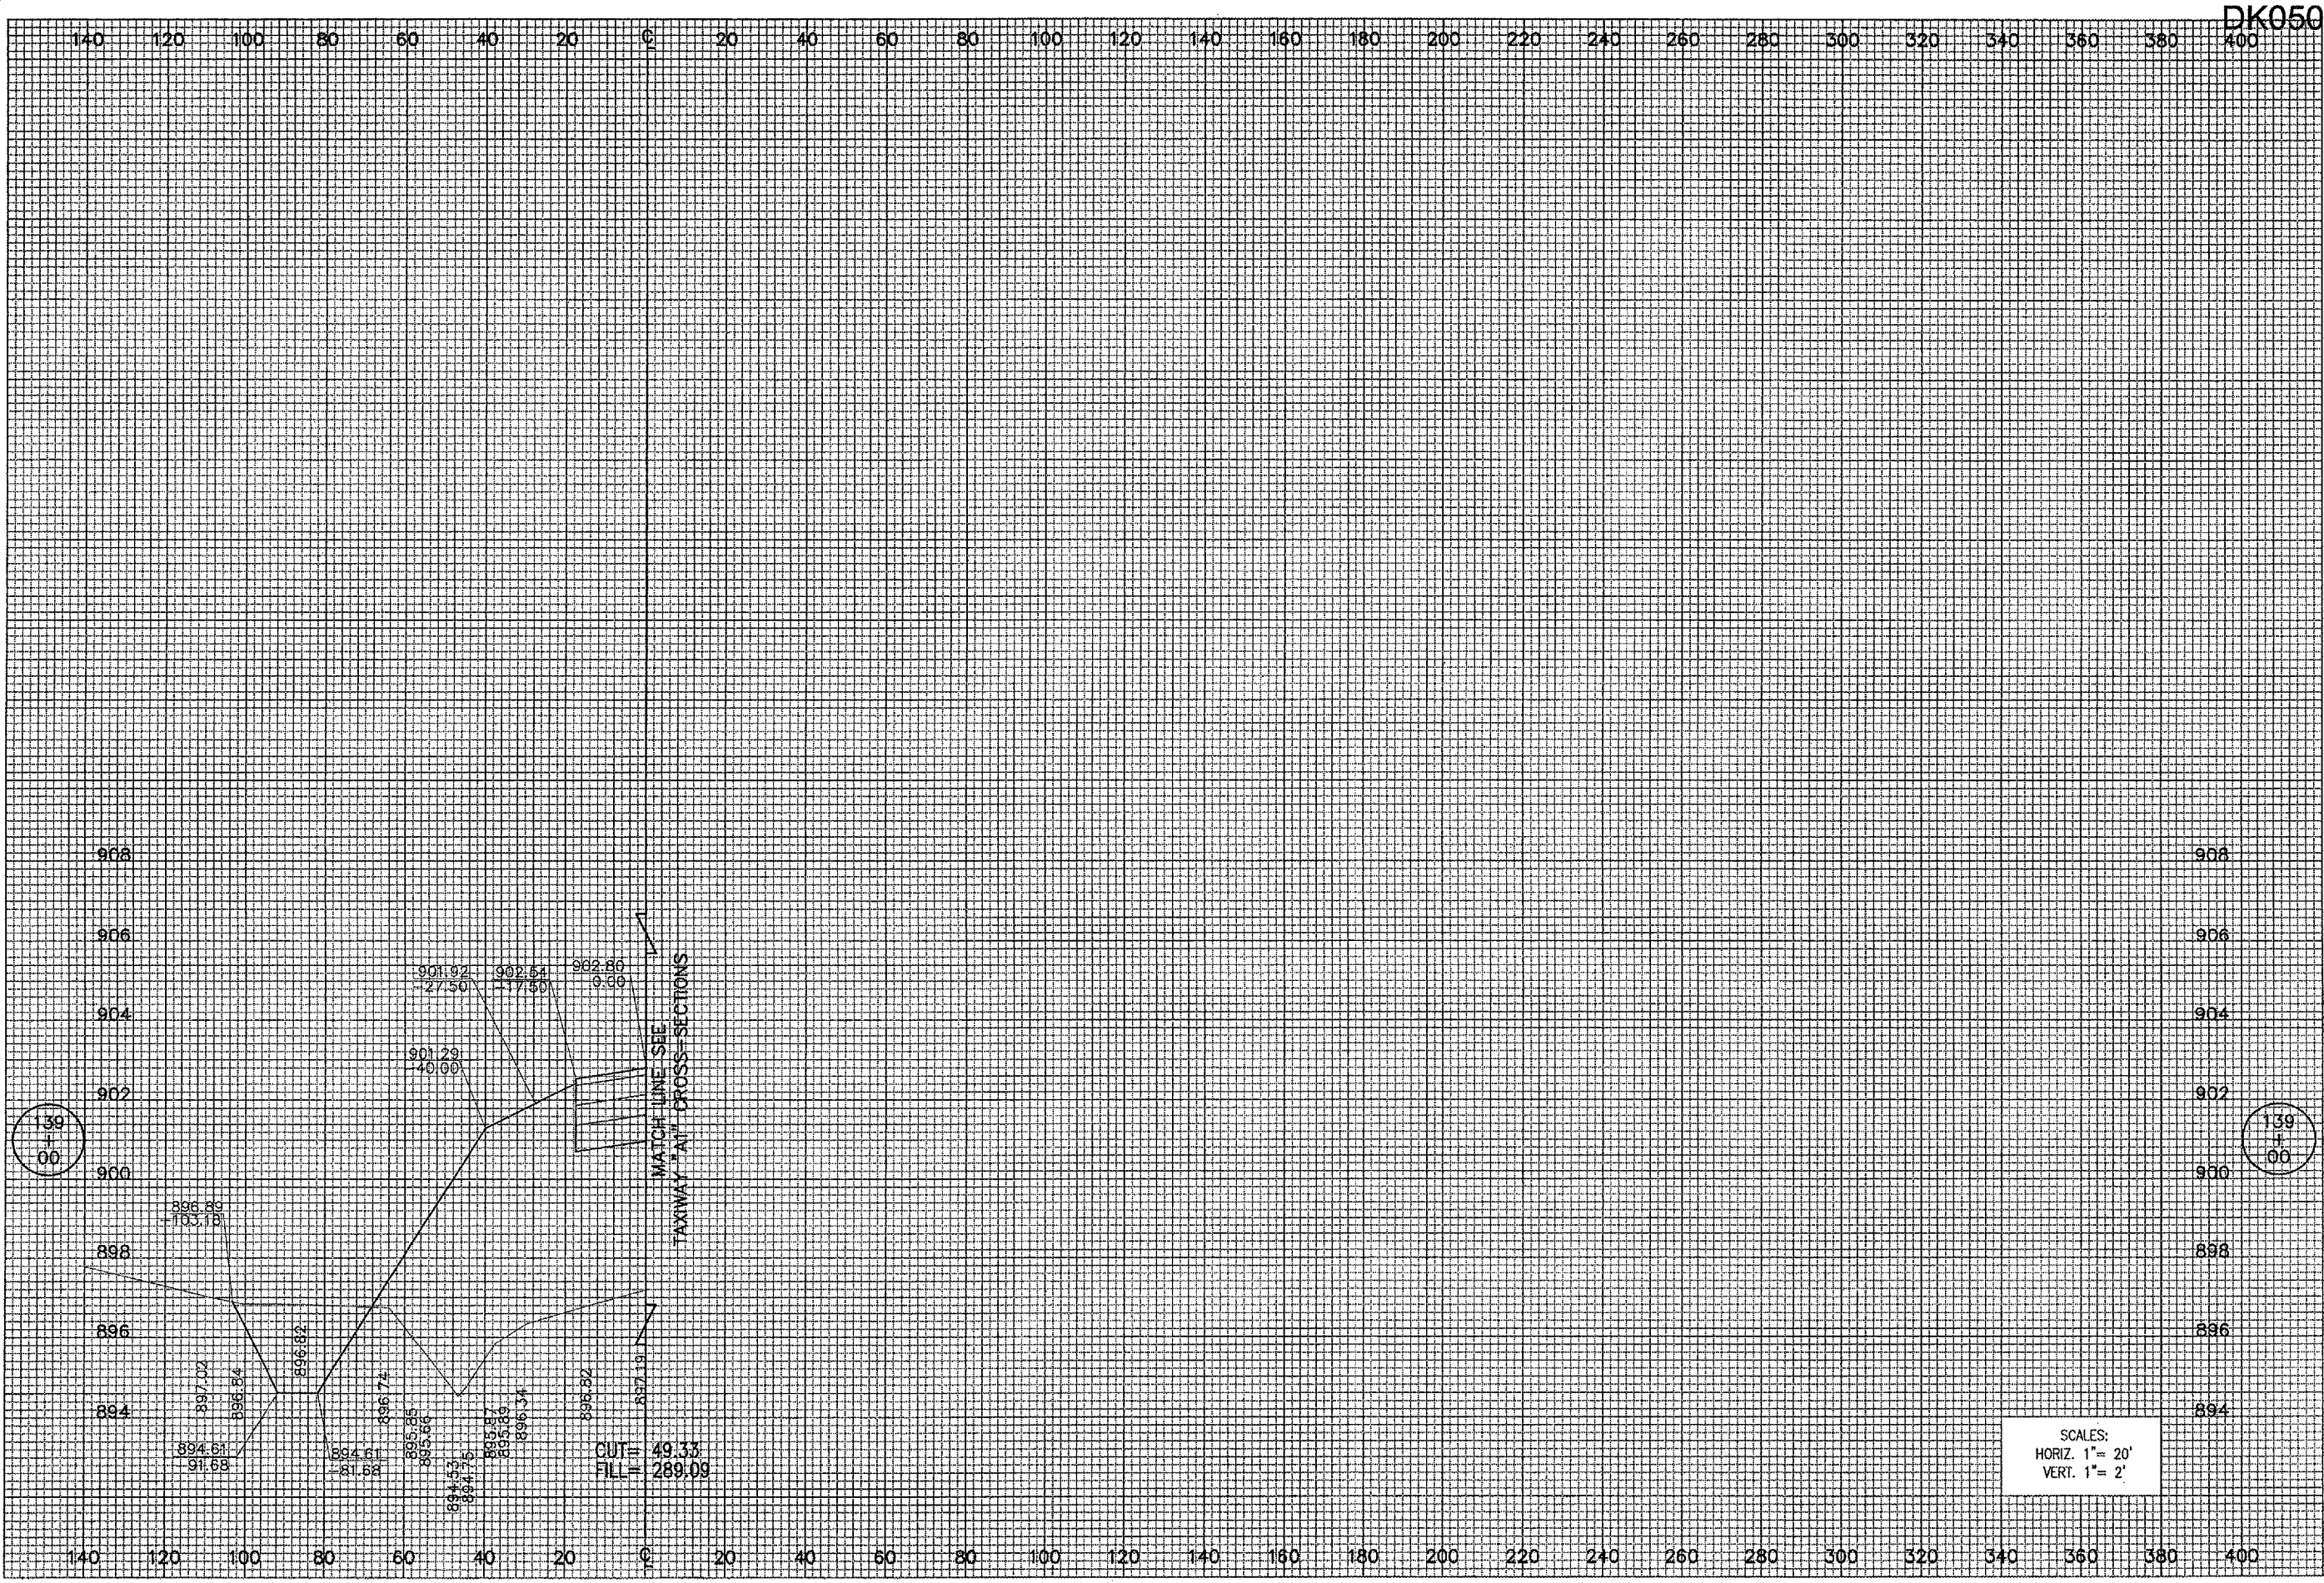

CUT= 49.33
 FILL= 289.09

SCALES:
 HORIZ. 1"= 20'
 VERT. 1"= 2'

DATE	REVISION	BY



IL PROJ.: DKB-3448 A.I.P. PROJ.: 3-17-0139-B42

H.E. Project No. 803-05TXVA01_0800 Filename R=315-TXVA.DWG Scale H. 1"=20' V. 1"=2' Date 02/14/06	LAYOUT MDR 02/14/06 DRAWN MDR 02/14/06 REVIEWED CAH 03/06/06
--	--



Hanson Professional Services Inc.
 1525 South State Street
 Springfield, IL 62761
 Offices Nationwide

EXTEND
 TAXIWAY "A"
 PROPOSED CROSS-SECTIONS
 FOR TAXIWAY "A"
 STA. 139+00