



APR 05, 2006 2:21 PM BAK
 I:\AIRPORTS\DEKALB\803-CSTX\AIRPORT\SHEETS\TMY-A-EXT\TY-A-XS\19-319A-TXA.DWG - Layout1

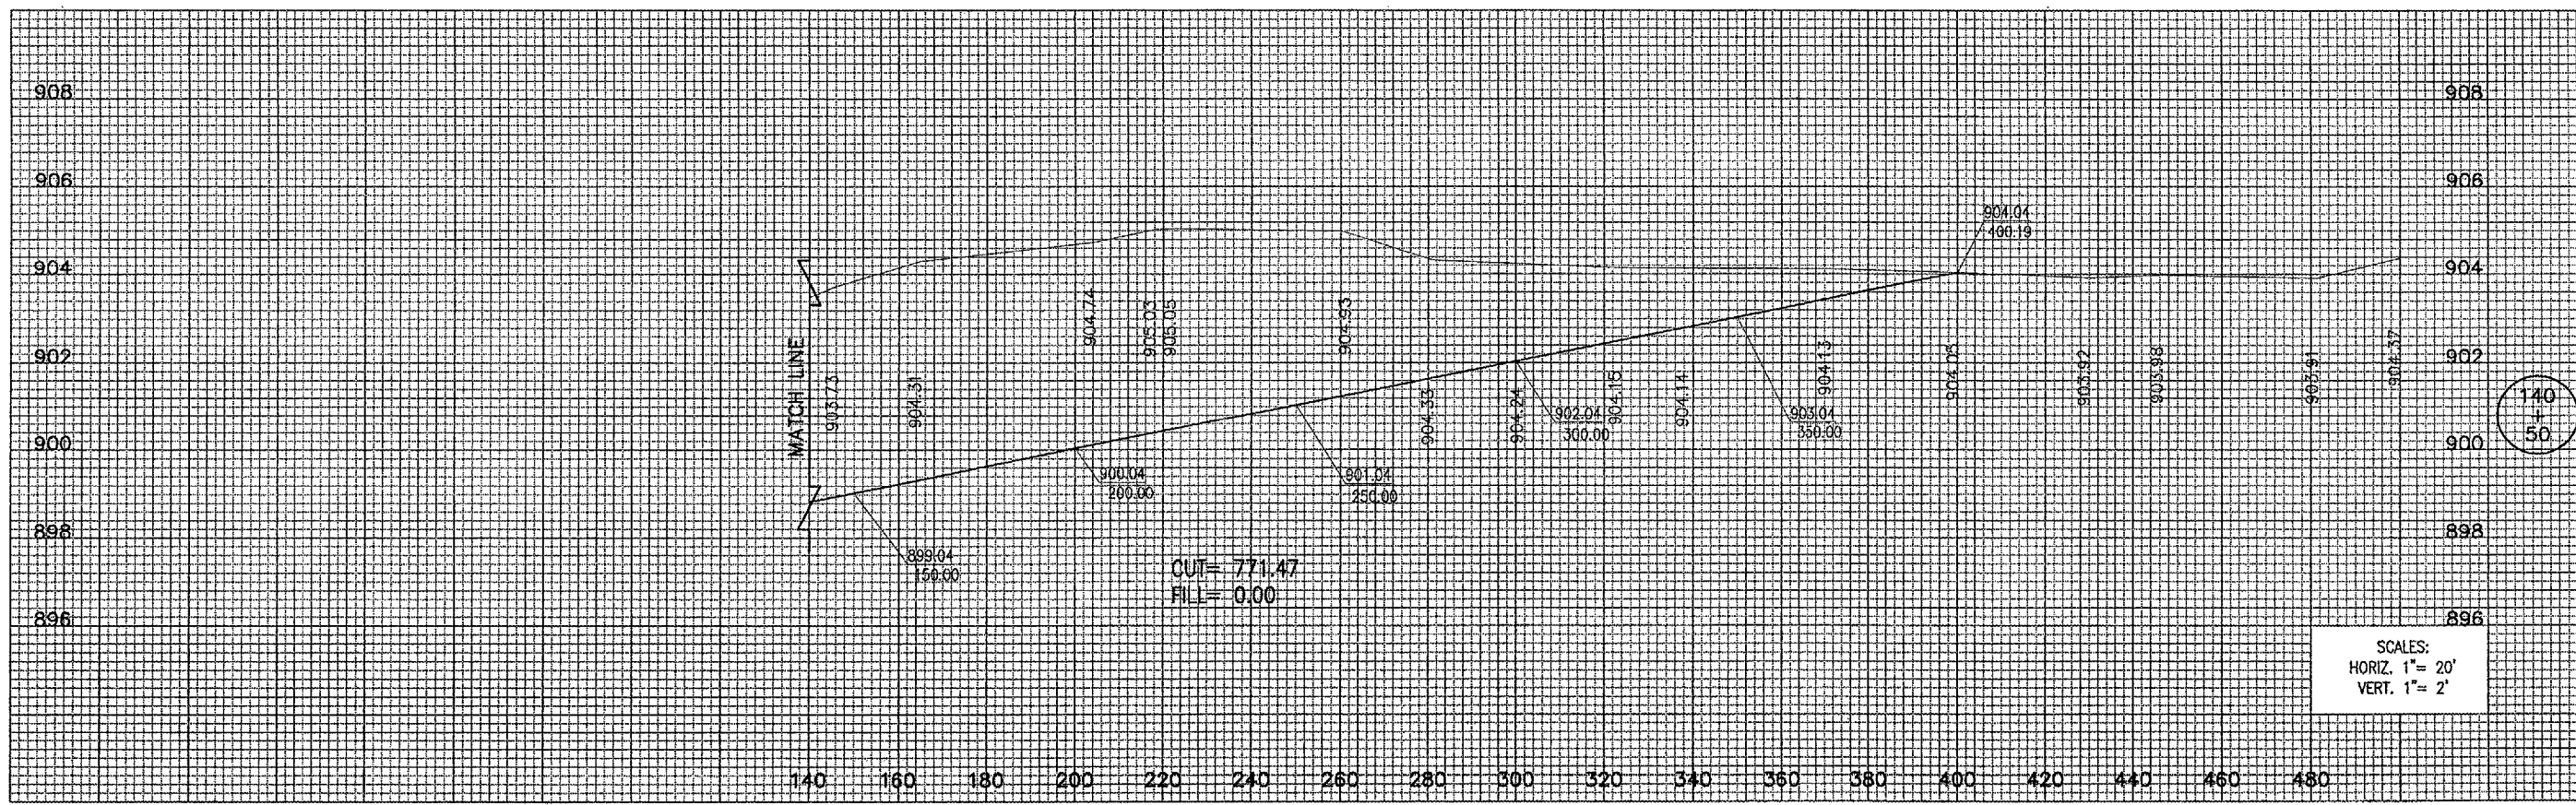

DK050

DATE	REVISION	BY

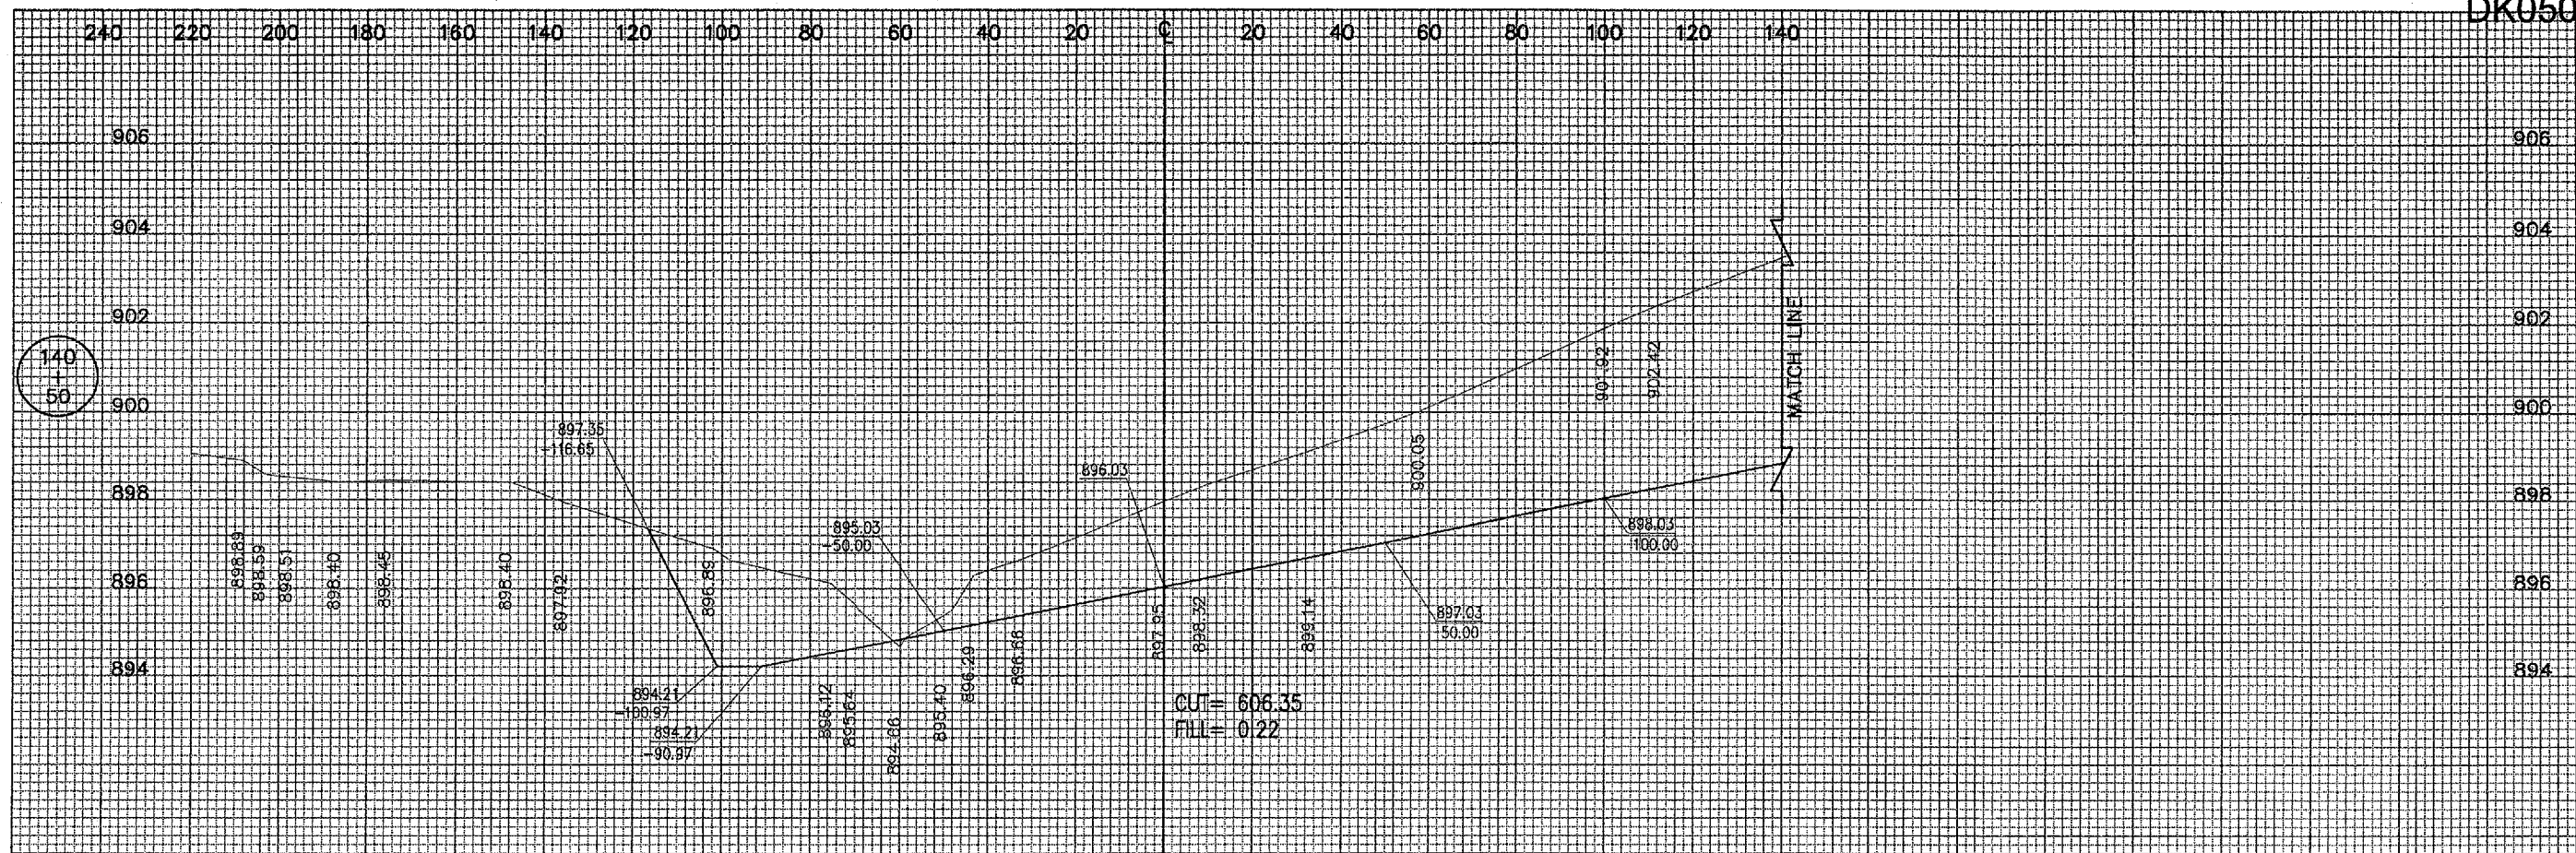

I.L. Project No. 803-05TXAD 0800	
Signature: R-319A-TXA.DWG	
Scale: H. 1"=20' V. 1"=2'	Date: 02/14/06
LAYOUT	MDR 02/14/06
DRAWN	MDR 02/14/06
REVIEWED	CAH 03/06/06



EXTEND TAXIWAY "A"
 PROPOSED CROSS-SECTIONS FOR TAXIWAY "A"
 STA. 140+50