



APR 05, 2006 2:53 PM BAK  
 I:\AIRPORTS\DEKALB\803-05TYXA\AIRPORT\SHEETS\TY-A EXT\TY-A-XS\R-321-TXYA.DWG - Layout1

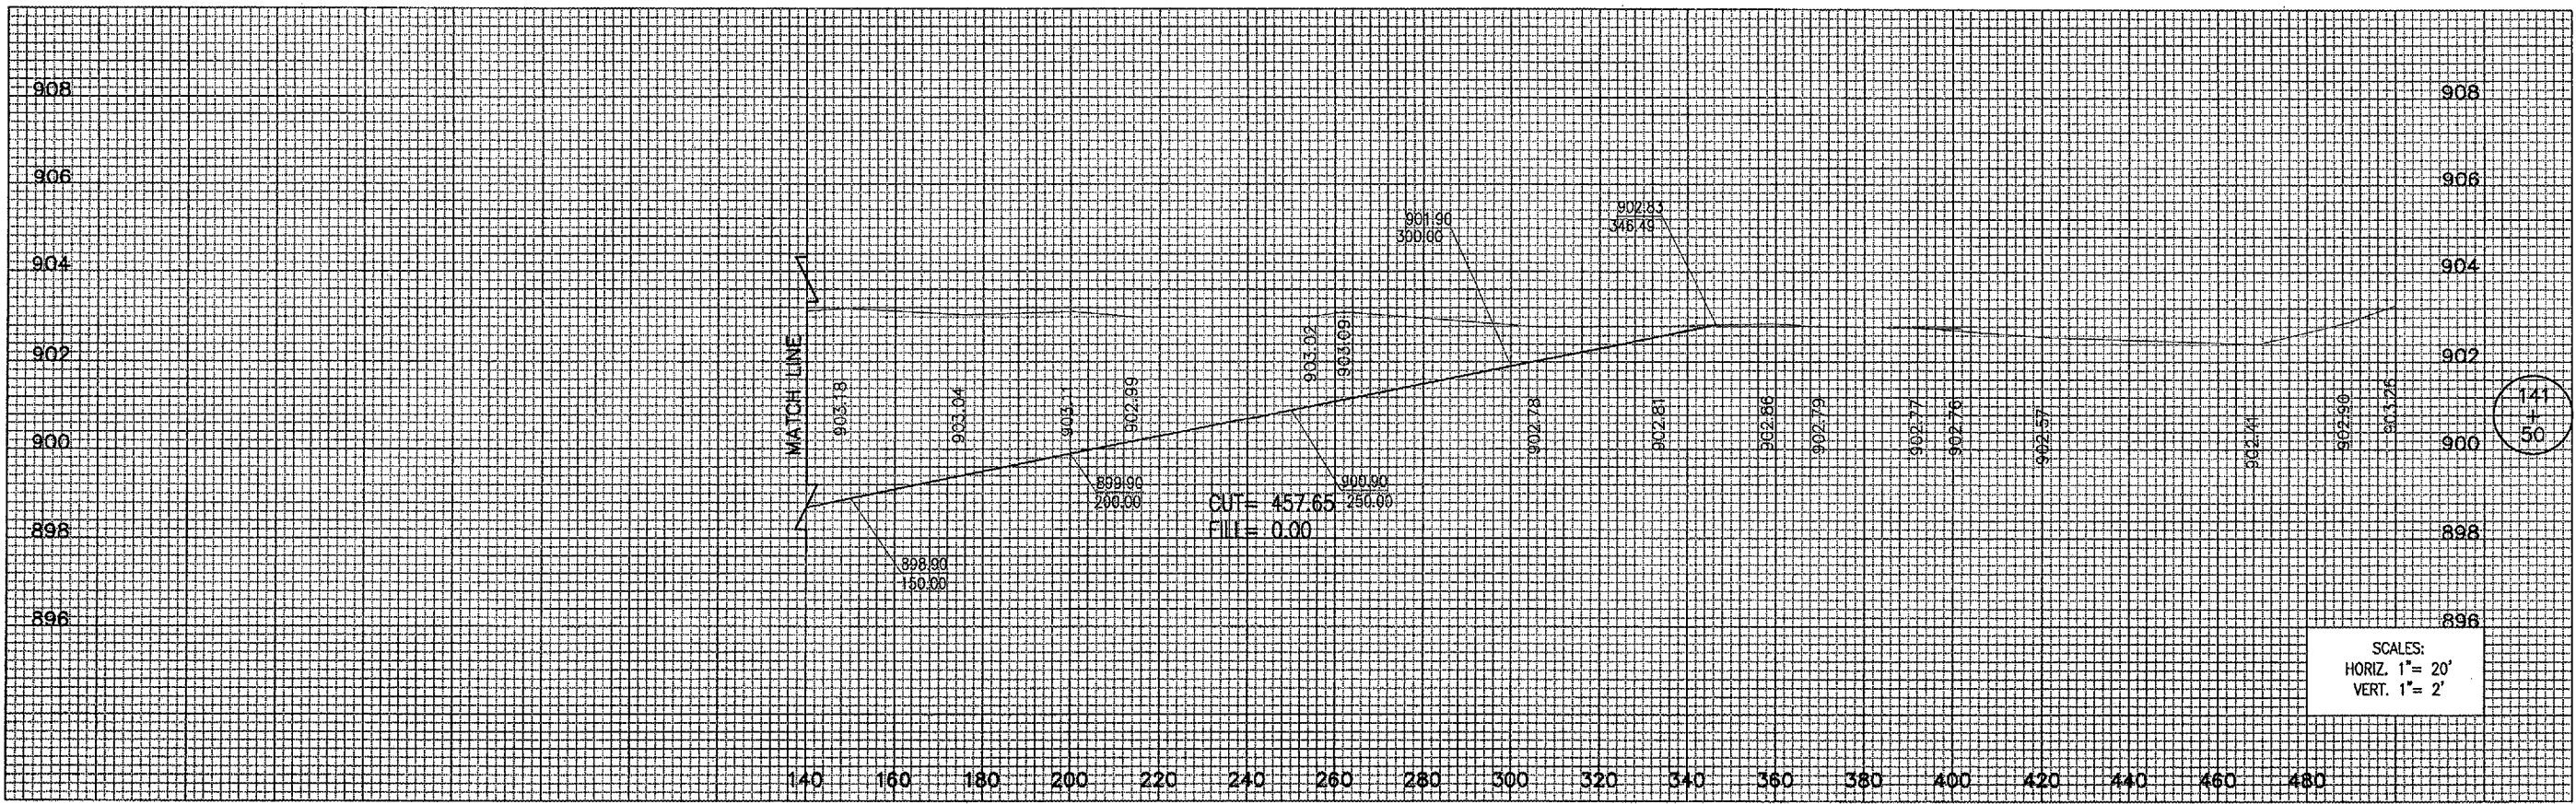

DK050

DATE	REVISION	BY

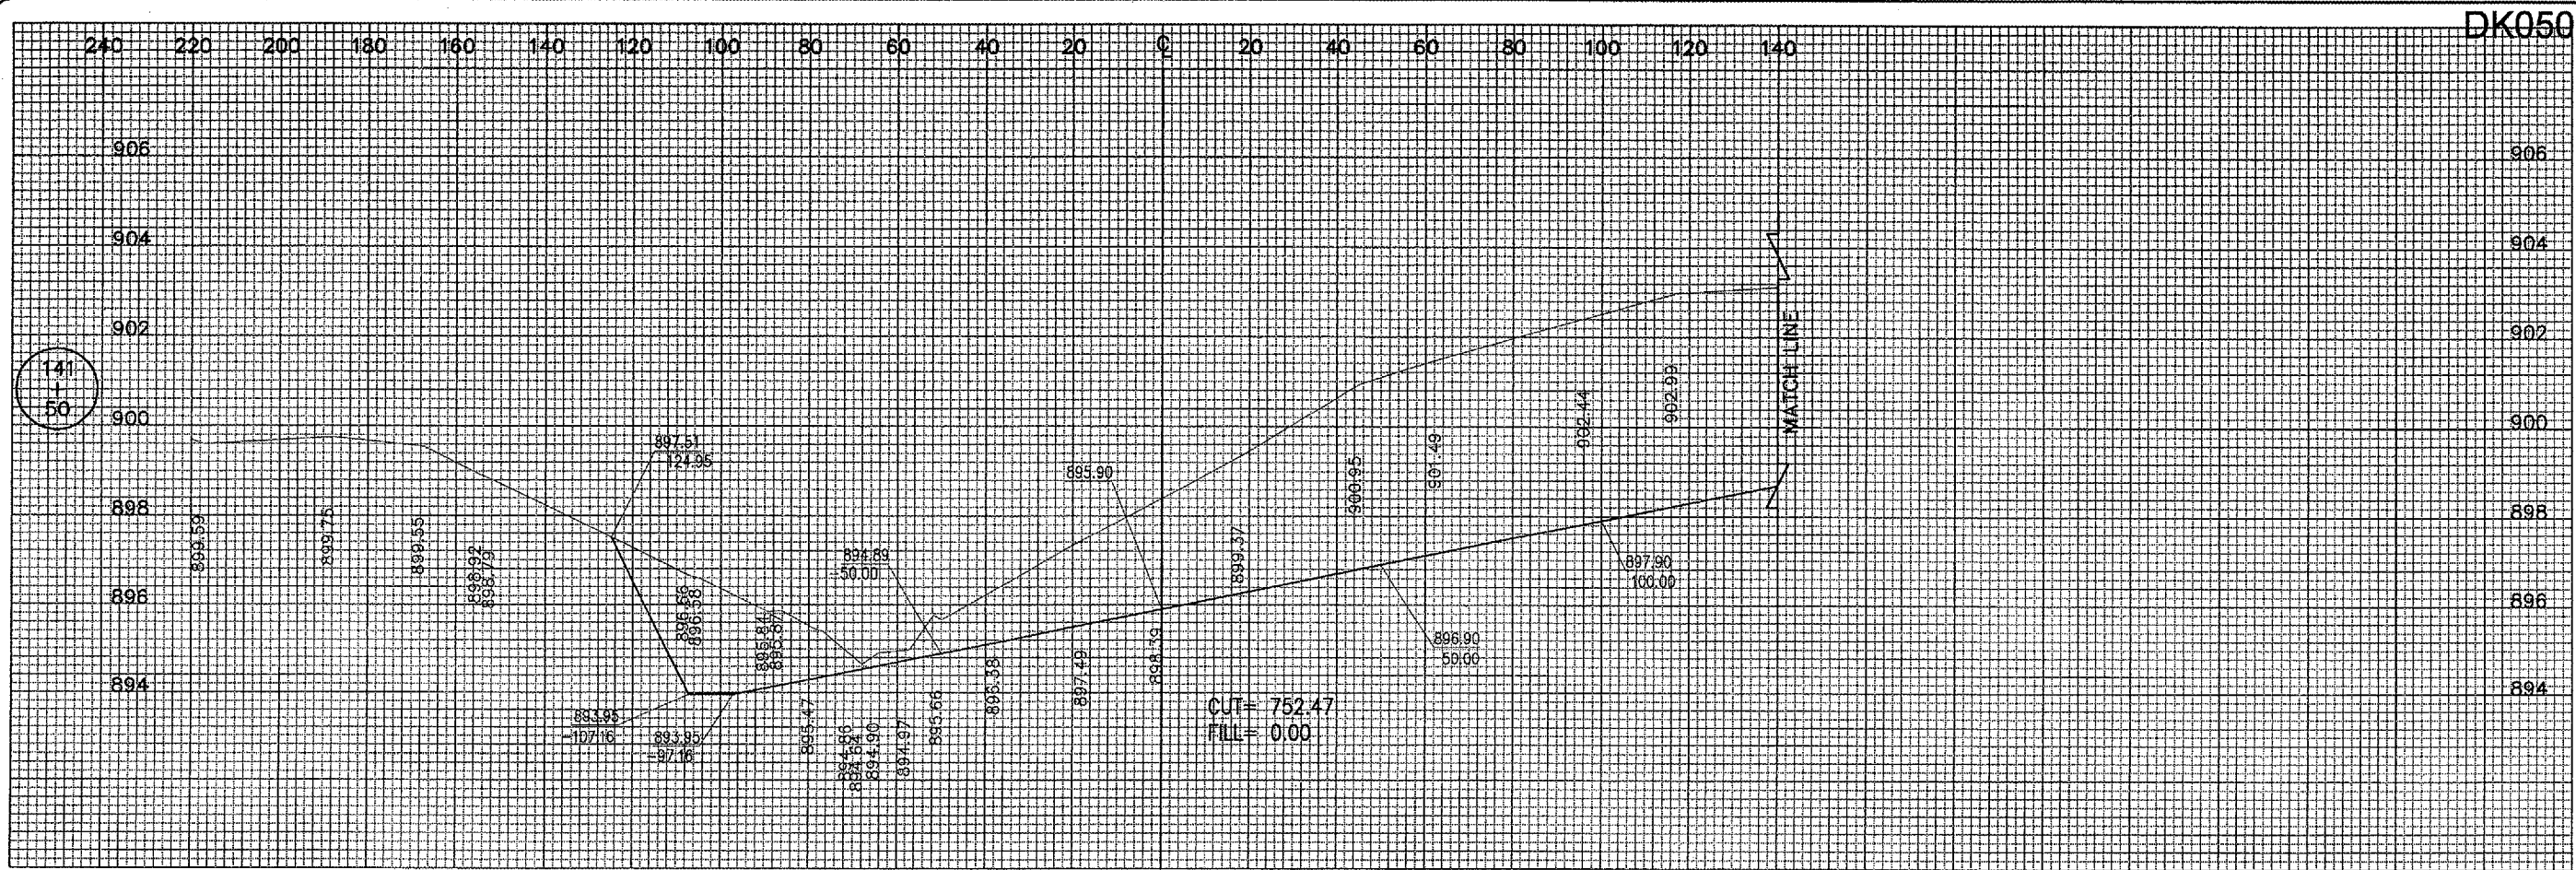

**DEKALB TAYLOR MUNICIPAL AIRPORT**  
 ILL. PROJ.: DK0-3448 A.L.P. PROJ.: 3-17-0139-B42

HE Project No. 803-05TYXAD 0800	DATE	02/14/06
Filename: R-321-TXYA.DWG	LAYOUT	MDR 02/14/06
Scale: H. 1"=20' V. 1"=2'	DRAWN	MDR 02/14/06
	REVIEWED	CAH 03/06/06



Hanson Professional Services Inc.  
 625 S. Sixth Street  
 Springfield, Illinois 62703-2886  
 Offices Nationwide

EXTEND TAXIWAY "A"  
 PROPOSED CROSS-SECTIONS FOR TAXIWAY "A"  
 STA. 141+50