


SCALES:  
 HORIZ. 1" = 20'  
 VERT. 1" = 2'

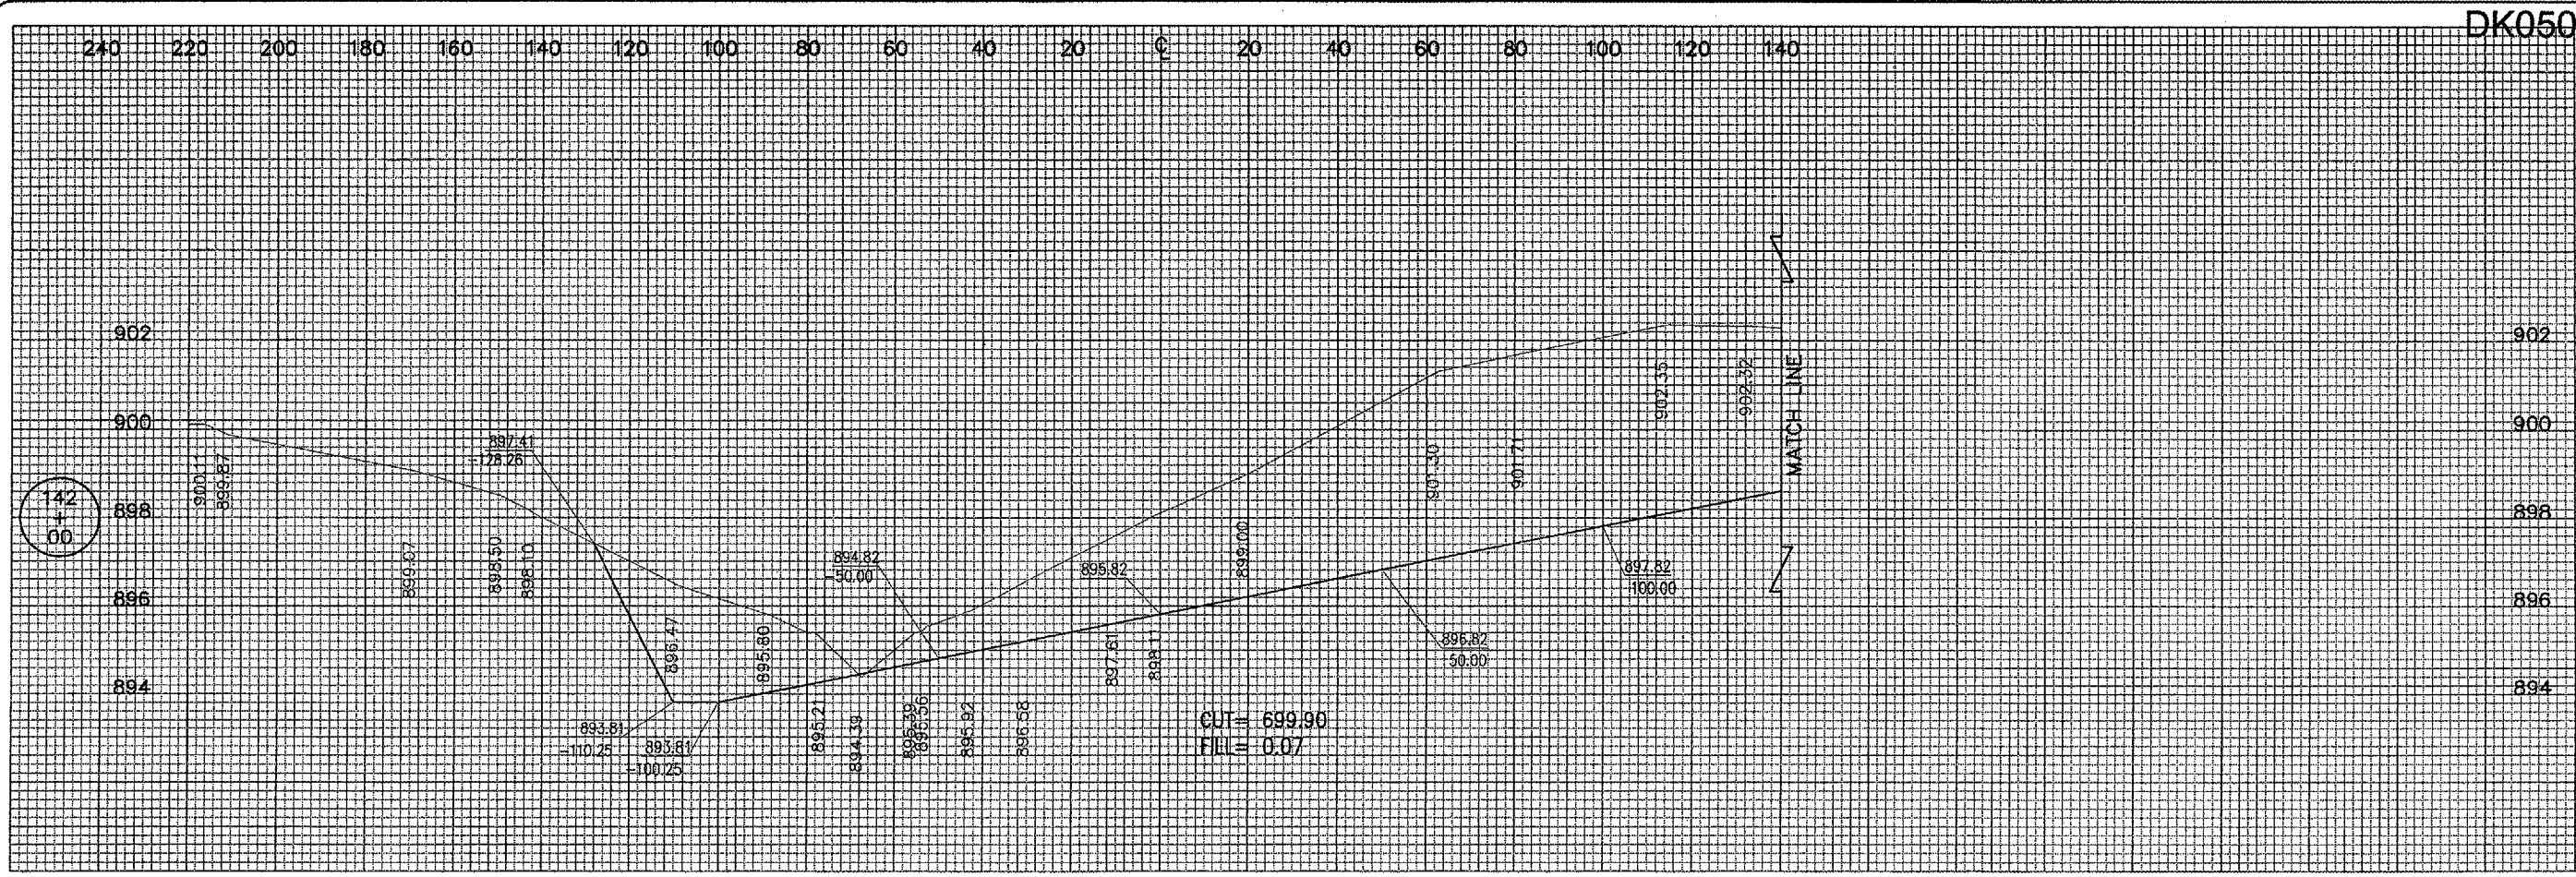

DK050

DATE	REVISION	BY

**DIMAX**  
 DEKALB TAYLOR MUNICIPAL AIRPORT  
 L. PROJ.: DK0-3448 A.I.P. PROJ.: 3-17-0139-842

DATE	BY	REVIEWED
02/20/06	MDR	MDR
02/20/06	MDR	MDR
03/06/06	CAF	CAF

**HANSON**  
 Hanson Professional Services Inc.  
 1525 South Sixth Street  
 Springfield, Illinois 62759-2886  
 Offices Nationwide

EXTEND TAXIWAY "A"  
 PROPOSED CROSS-SECTIONS FOR TAXIWAY "A"  
 STA. 142+00