


APR 05, 2006 3:07 PM BAK
 I:\AIRPORTS\DEKALB\803-05TXVA\AIRPORT\SHEETS\TMY-A EXT\TXVA-XS\R-324-TXVA.DWG - Layout1

DK050



DATE	REVISION	BY

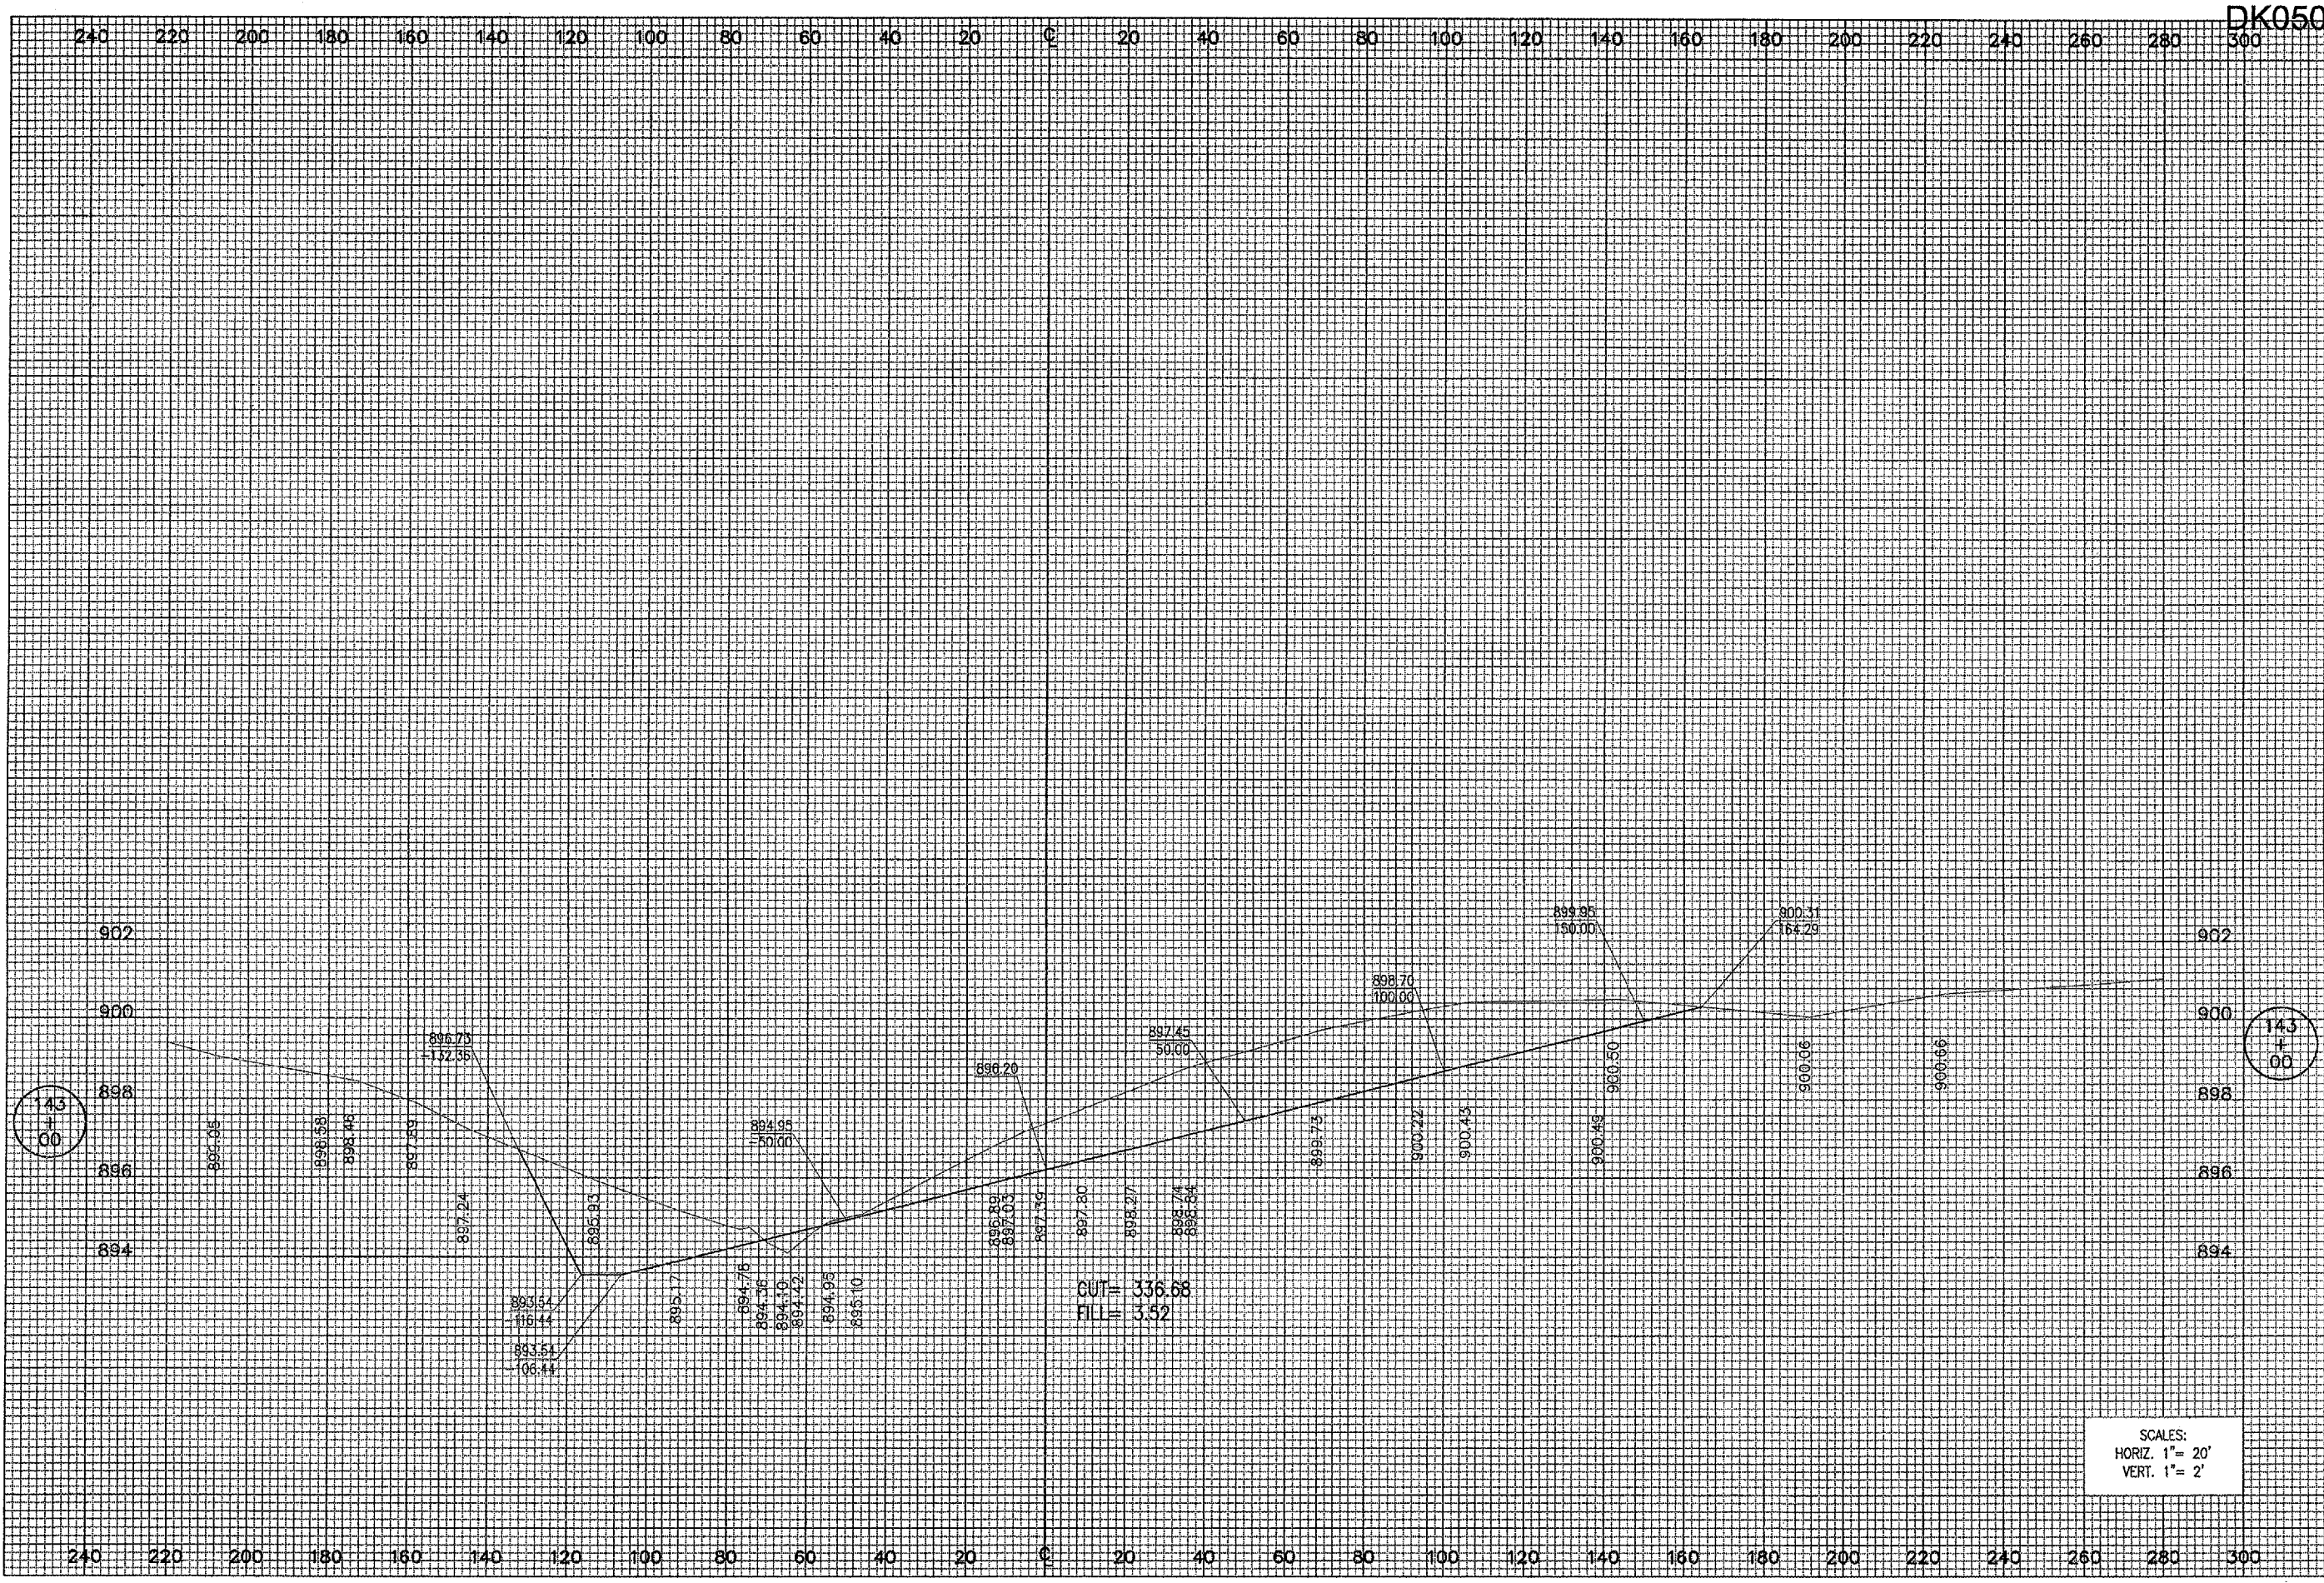

ILL. PROJ.: DK8-3448 A.I.P. PROJ.: 3-17-0139-B42

ILL. Project No. 803-05TXVA 0800 Element R-324-TXVA DWG Scale H. 1"=20' V. 1"=2' Date 02/20/06	LAYOUT MDR 02/20/06 DRAWN MDR 02/20/06 REVIEWED CAH 03/05/06
---	--



Hanson Professional Services Inc.
 1525 South Sixth Street
 Springfield, Illinois 62703-2886
 Offices Nationwide

EXTEND TAXIWAY "A"
 PROPOSED CROSS-SECTIONS FOR TAXIWAY "A"
 STA. 143+00

106

106 of 224 sheets