


APR 05, 2006 3:12 PM BAK
 I:\AIRPORTS\DEKALB\803-05TXA\AIRPORT\SHEETS\TWY-A EXT\TX-A-XS\A-R-325-TXIA.DWG - STA. 143+50

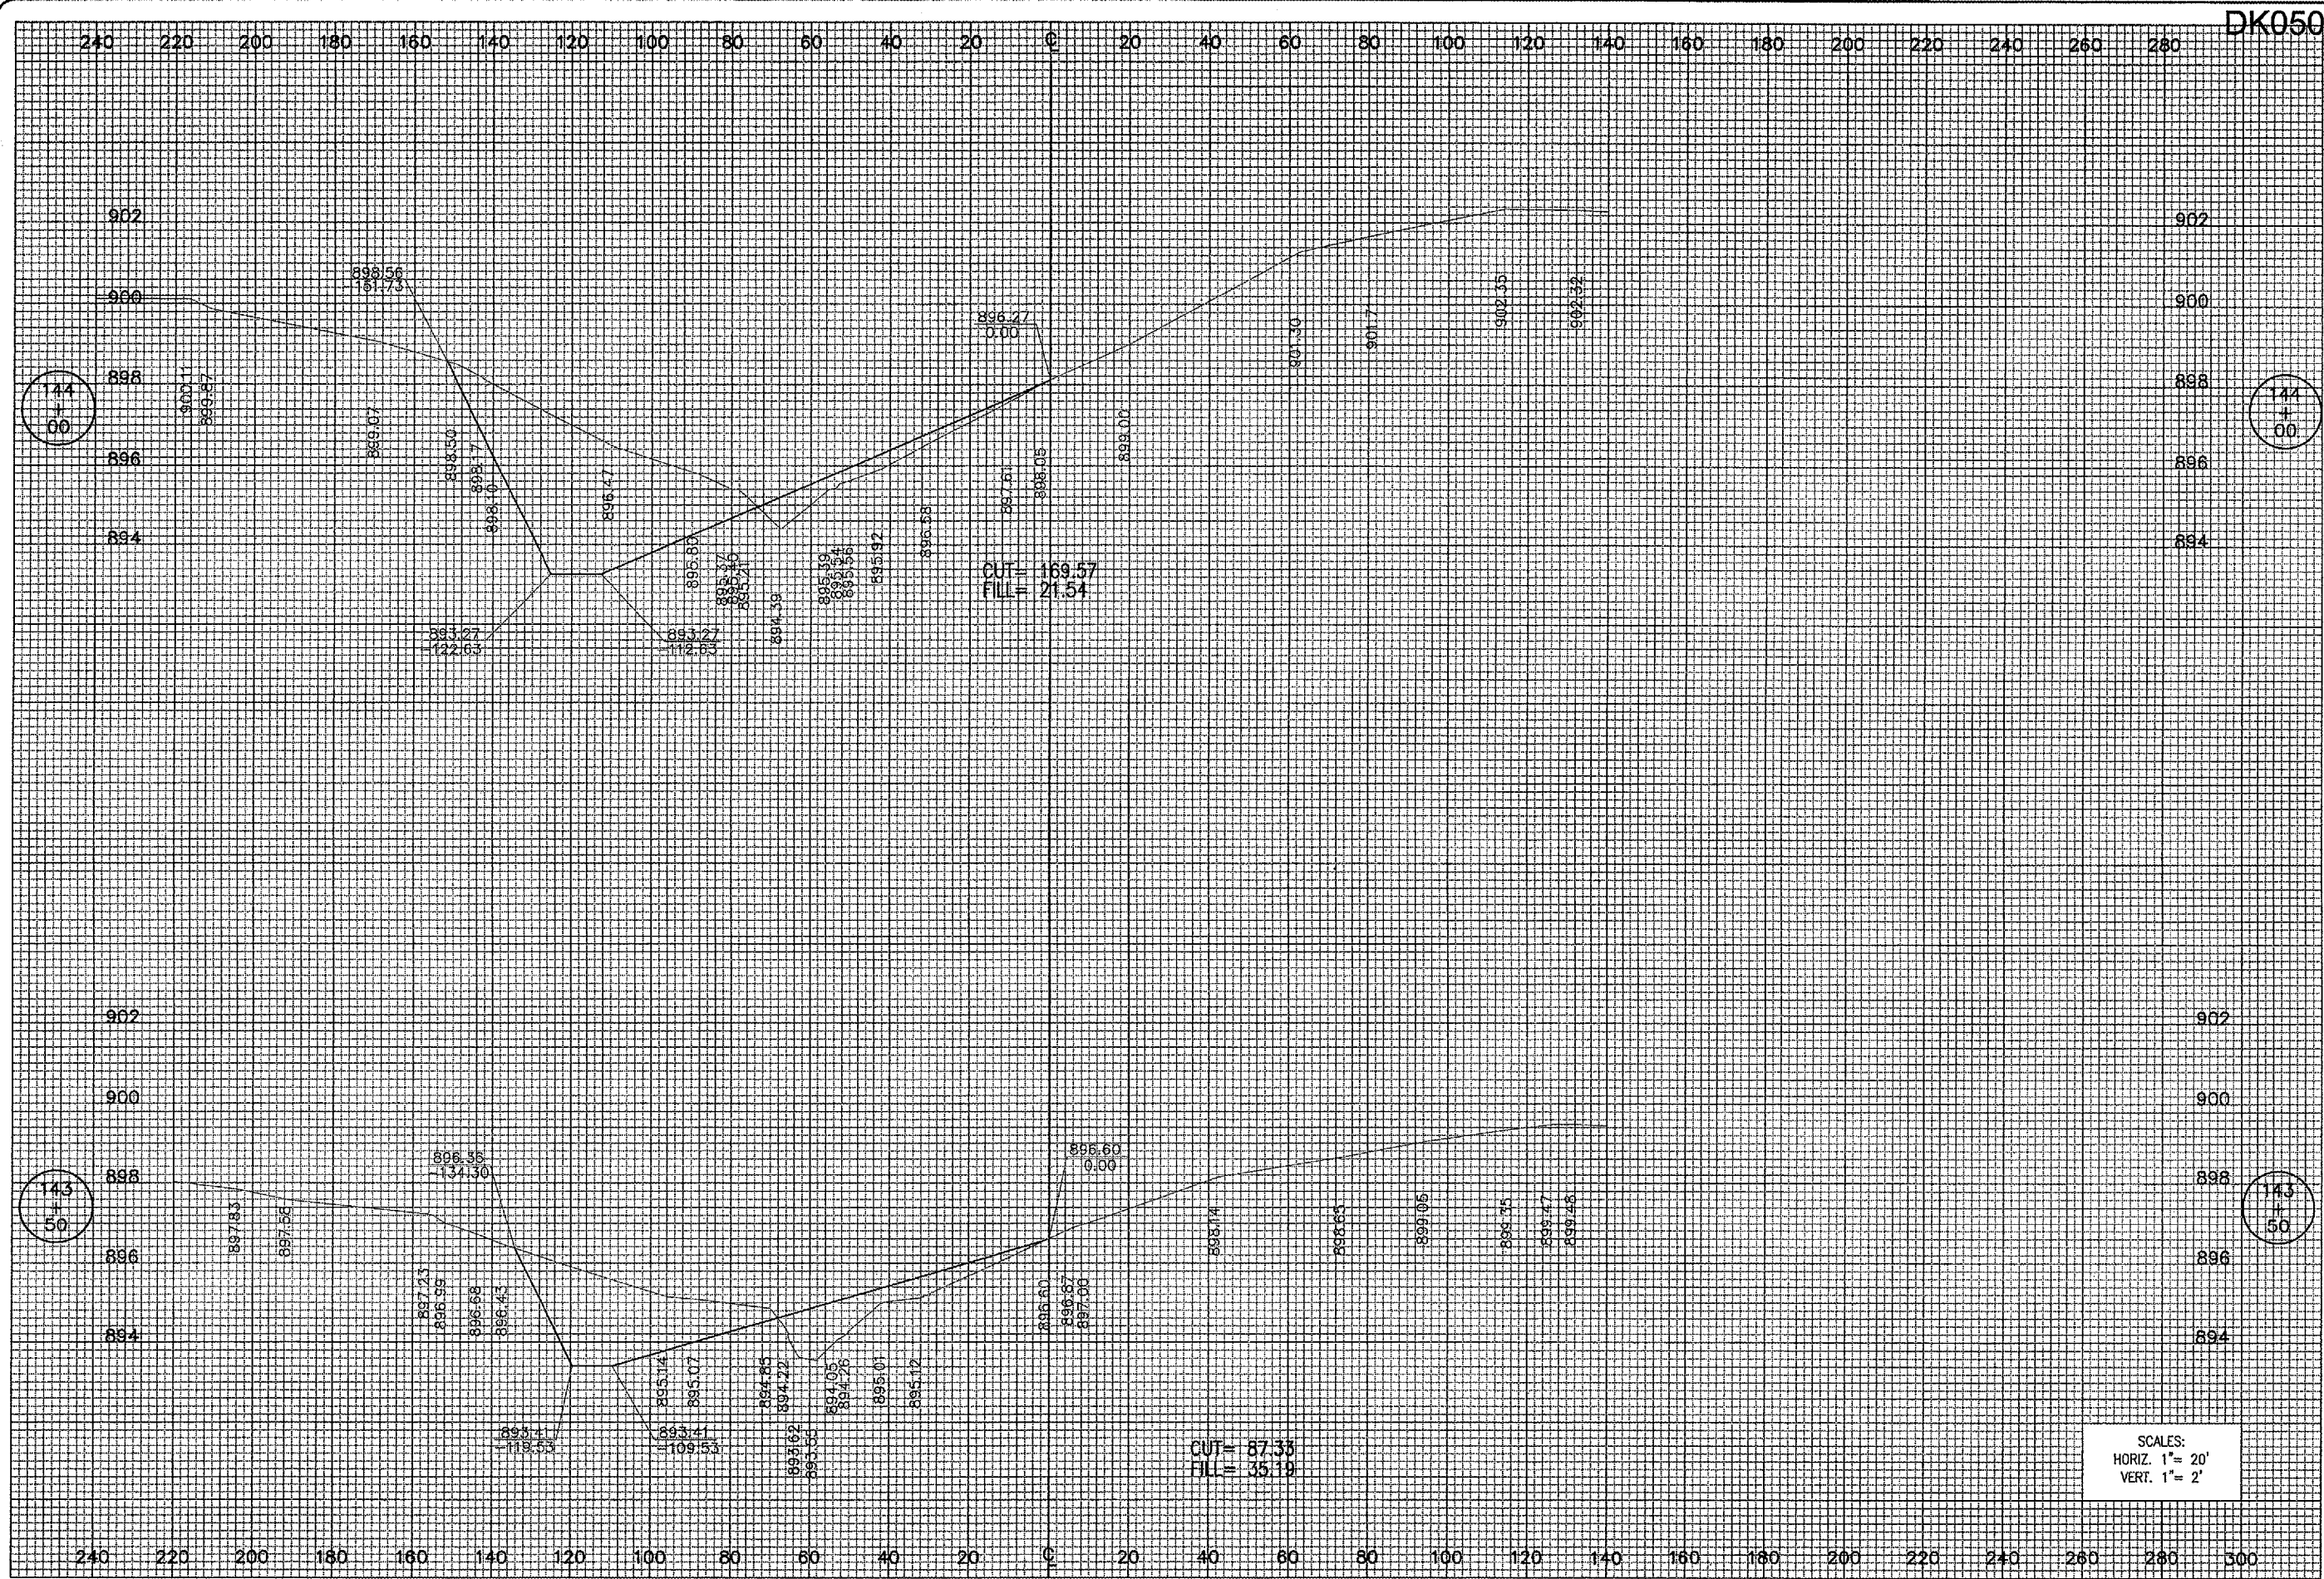

DK050

DATE	REVISION	BY

DIMA
 DEKALB TAYLOR MUNICIPAL AIRPORT
 ILL. PROJ.: DKB-3448 A.I.P. PROJ.: 3-17-0139-842

FILE Printed No. 803-05TXA\AD_0800	
Filename R-325-TXIA.DWG	
Scale H. 1" = 20' V. 1" = 2'	
Date 02/20/06	
LAYOUT BAK 02/20/06	
DRAWN BAK 02/20/06	
REVIEWED CAH 03/14/06	

HANSON
 Hanson Professional Services Inc.
 1525 South Street, Suite 2066
 Springfield, MA 01103
 Offices Nationwide

EXTEND TAXIWAY "A"
 PROPOSED CROSS-SECTIONS FOR TAXIWAY "A" FOR STA. 143+50 TO STA. 144+00