


APR 05, 2006 3:16 PM BAK
 I:\AIRPORTS\DEKALB\803-05TAXI\AIRPORT\SHEETS\TAXI-A EXT\TX-A-KS\R-327-TAXA.DWG - STA. 144+50



SCALES:
 HORIZ. 1" = 20'
 VERT. 1" = 2'

DATE	REVISION	BY

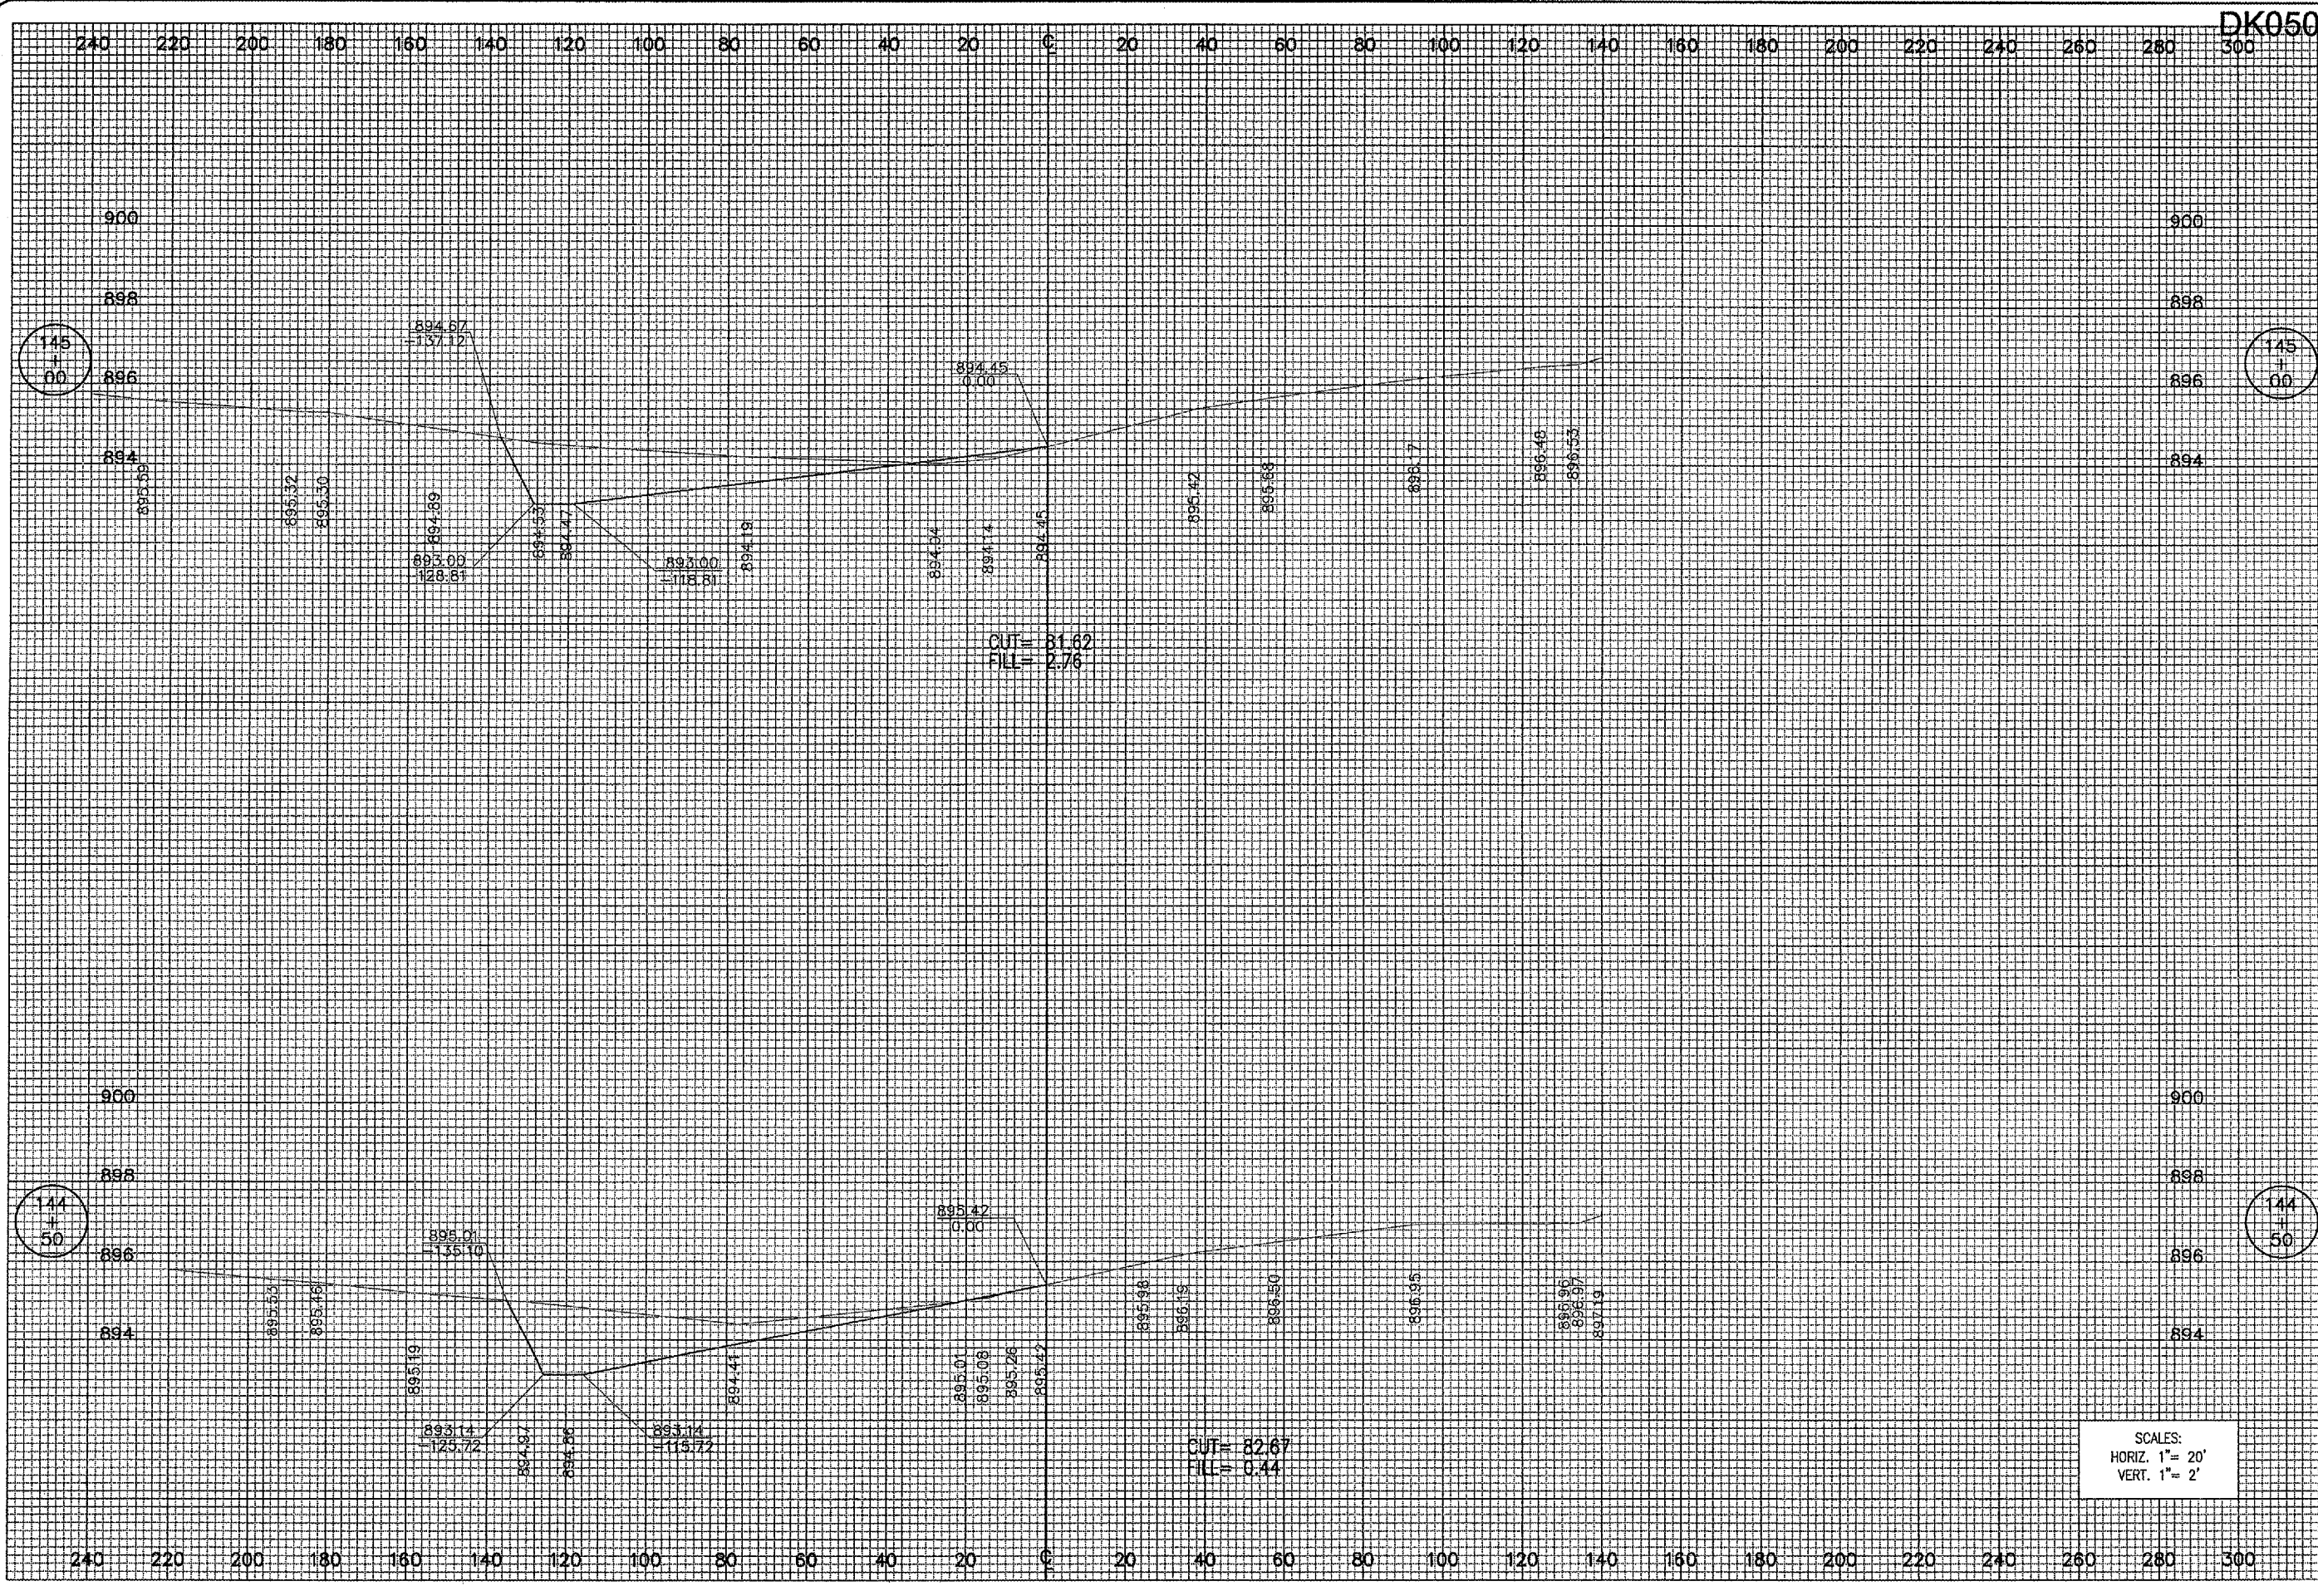

ILL. PROJ.: DKB-3448 A.I.P. PROJ.: 3-17-0139-842

FILE PROJECT NO.	DATE	BY
803-05TAXIAD_0800	02/20/06	BAK
R-327-TAXA.DWG	02/20/06	BAK
Scale: H. 1" = 20' V. 1" = 2'	02/20/06	CAH



Hanson Professional Services Inc.
 1525 South Sixth Street
 Springfield, Illinois 62705-2986
 Offices Nationwide

EXTEND
 TAXIWAY "A"
 PROPOSED CROSS-SECTIONS
 FOR TAXIWAY "A"
 STA. 144+50 TO STA. 145+00