


APR 06 2006 7:36 AM BAK
 I:\AIRPORTS\DEKALE\803-05TXA\AIRPORT SHEETS\TY-A EXT\TY-A-XS\YR-330-TXA.DWG - Layout1

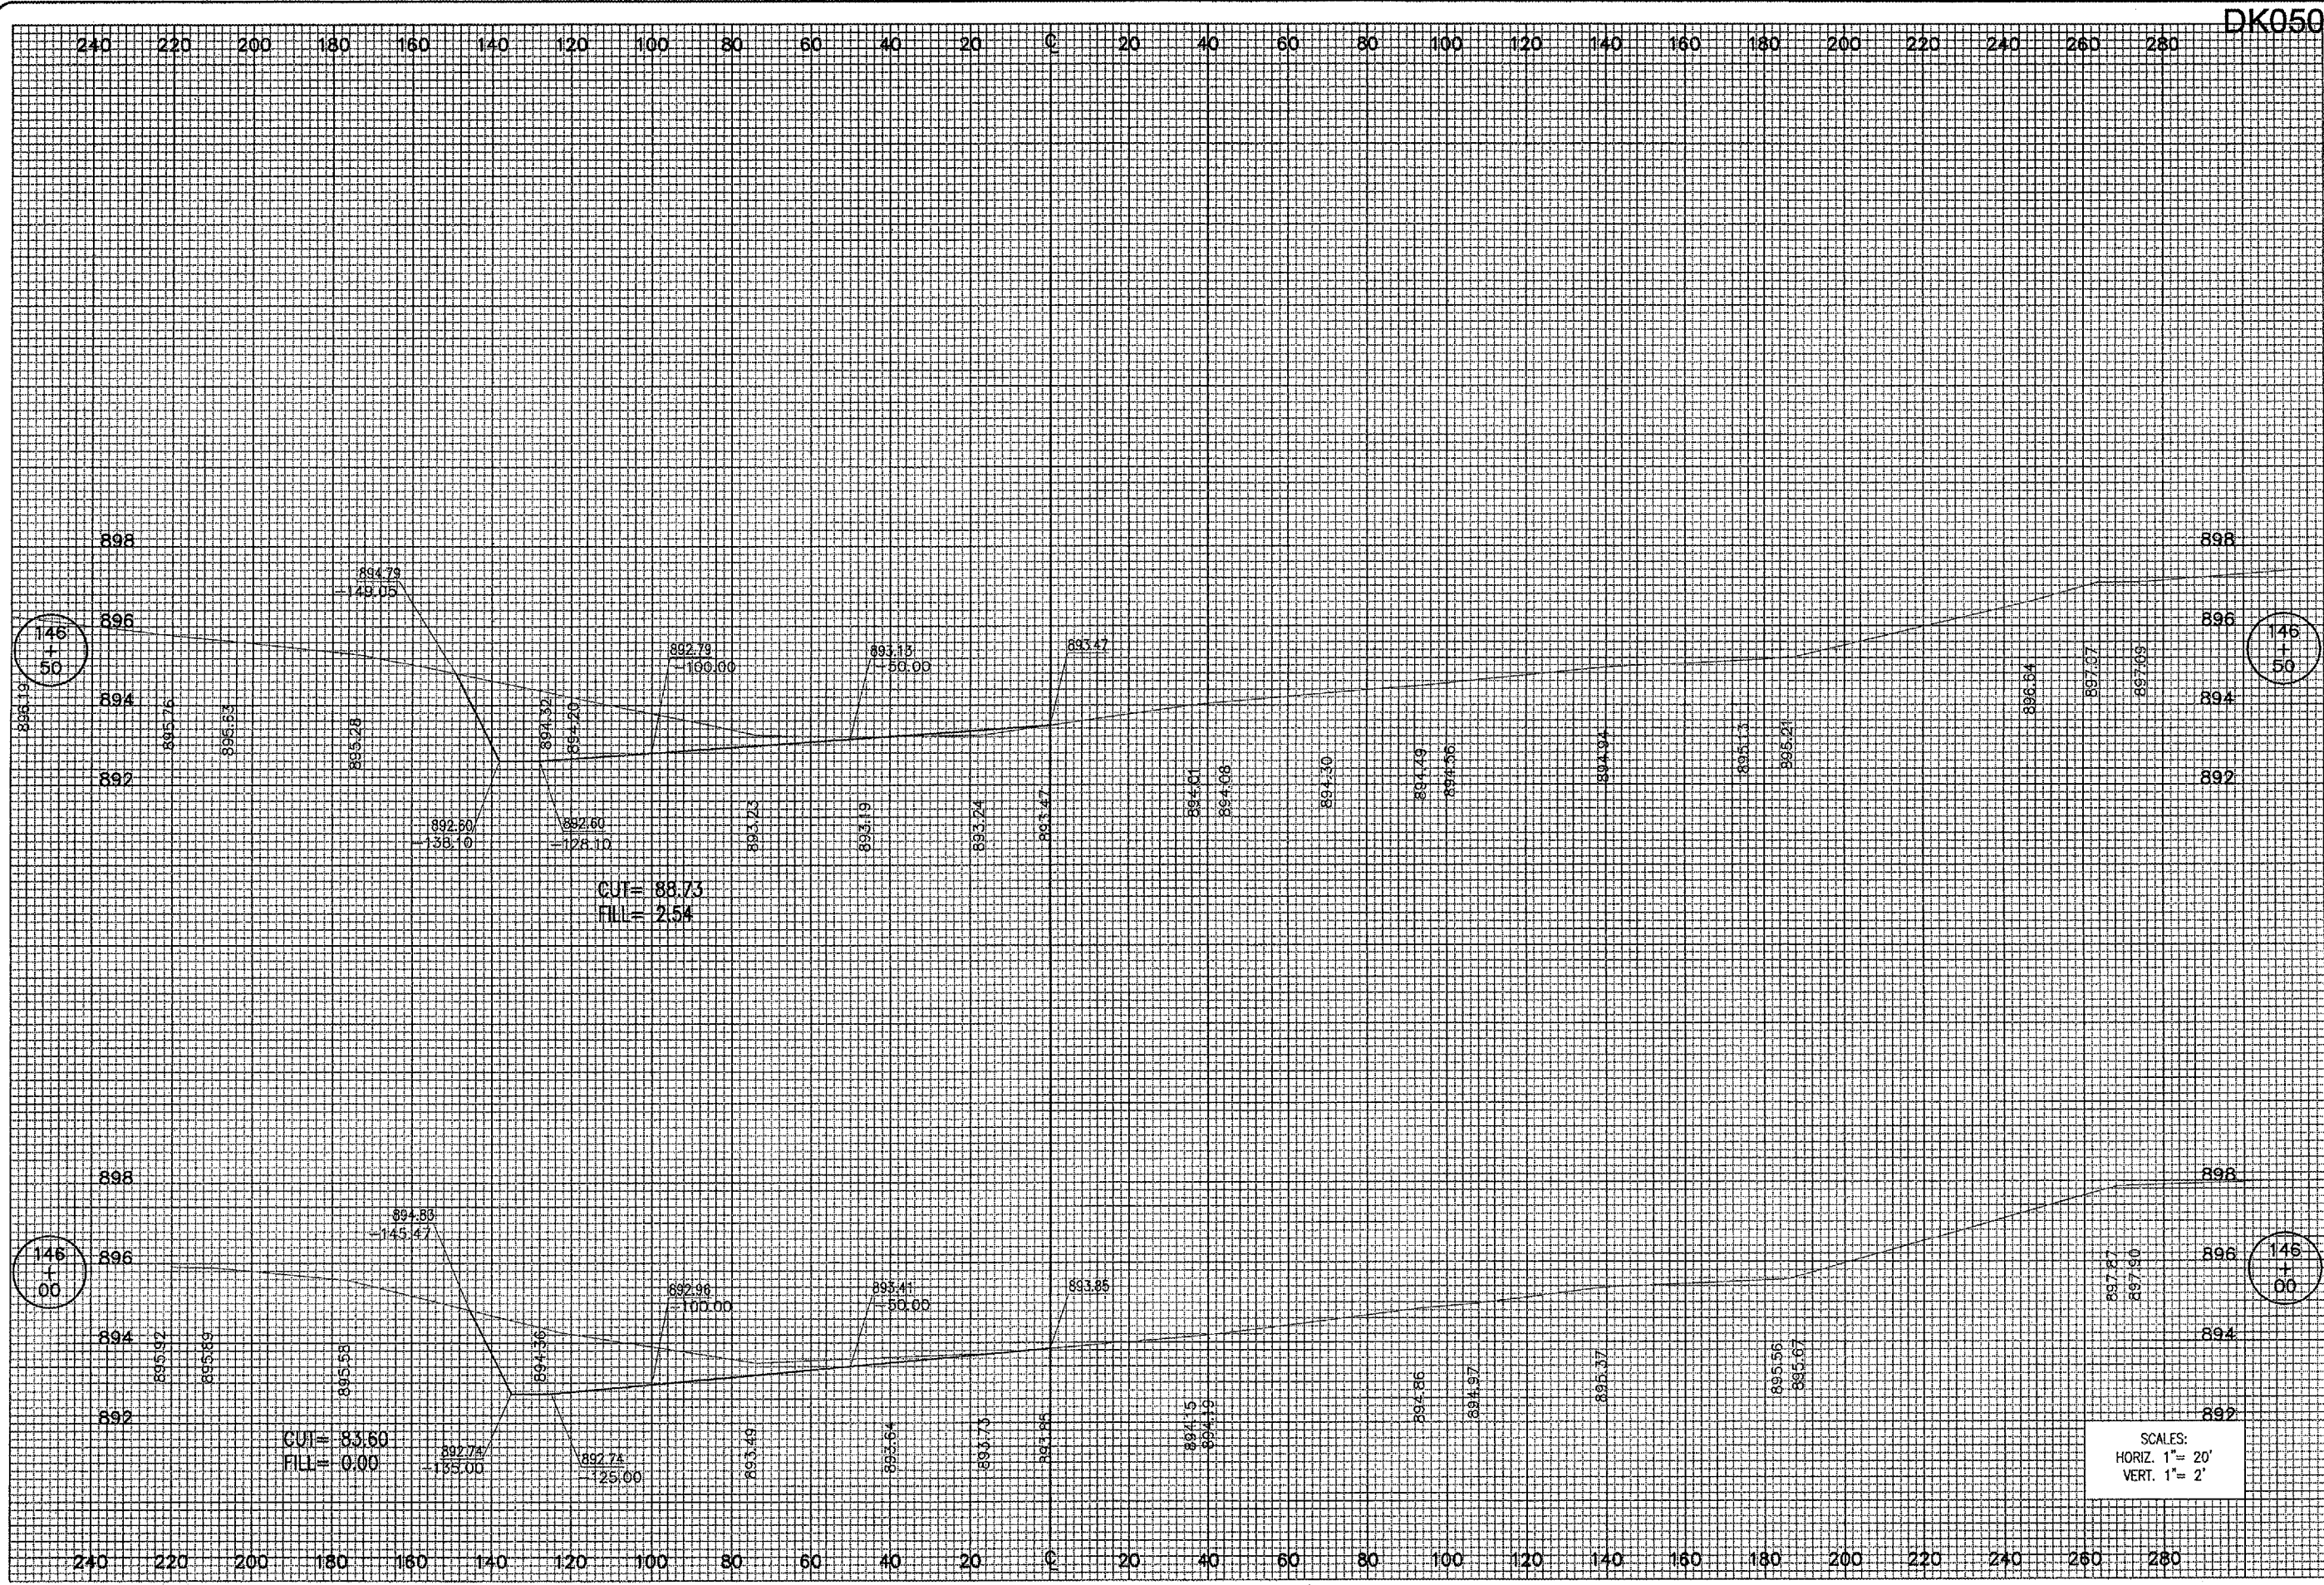

DATE	REVISION	BY

DIMAX
 DEKALB TAYLOR MUNICIPAL AIRPORT
 A.I.P. PROJ.: 3-17-0139-842
 I.L. PROJ.: DK8-3448

ILL. Project No. 803-05TXAD_0800 Program R-330-TXA.DWG Scale H. 1"=20' V. 1"=2' Date 02/21/06	LAYOUT MDR 02/21/06 DRAWN MDR 02/21/06 REVIEWED CAH 03/06/06
--	--

HANSON
 Hanson Professional Services Inc.
 1525 South Sixth Street
 Springfield, Illinois 62703-2888
 Offices Nationwide

EXTEND TAXIWAY "A"
 PROPOSED CROSS-SECTIONS FOR TAXIWAY "A"
 STA. 146+00 TO STA. 146+50