


APR 06, 2006 7:41 AM BAK
 I:\AIRPORTS\DEKALB\803-05TXA\AIRPORT\SHEETS\TWY-A_EXT\TX-A-KS\R-331-TXXA.DWG - STA. 147+00 TO STA. 147+50



DK050

DATE	REVISION	BY

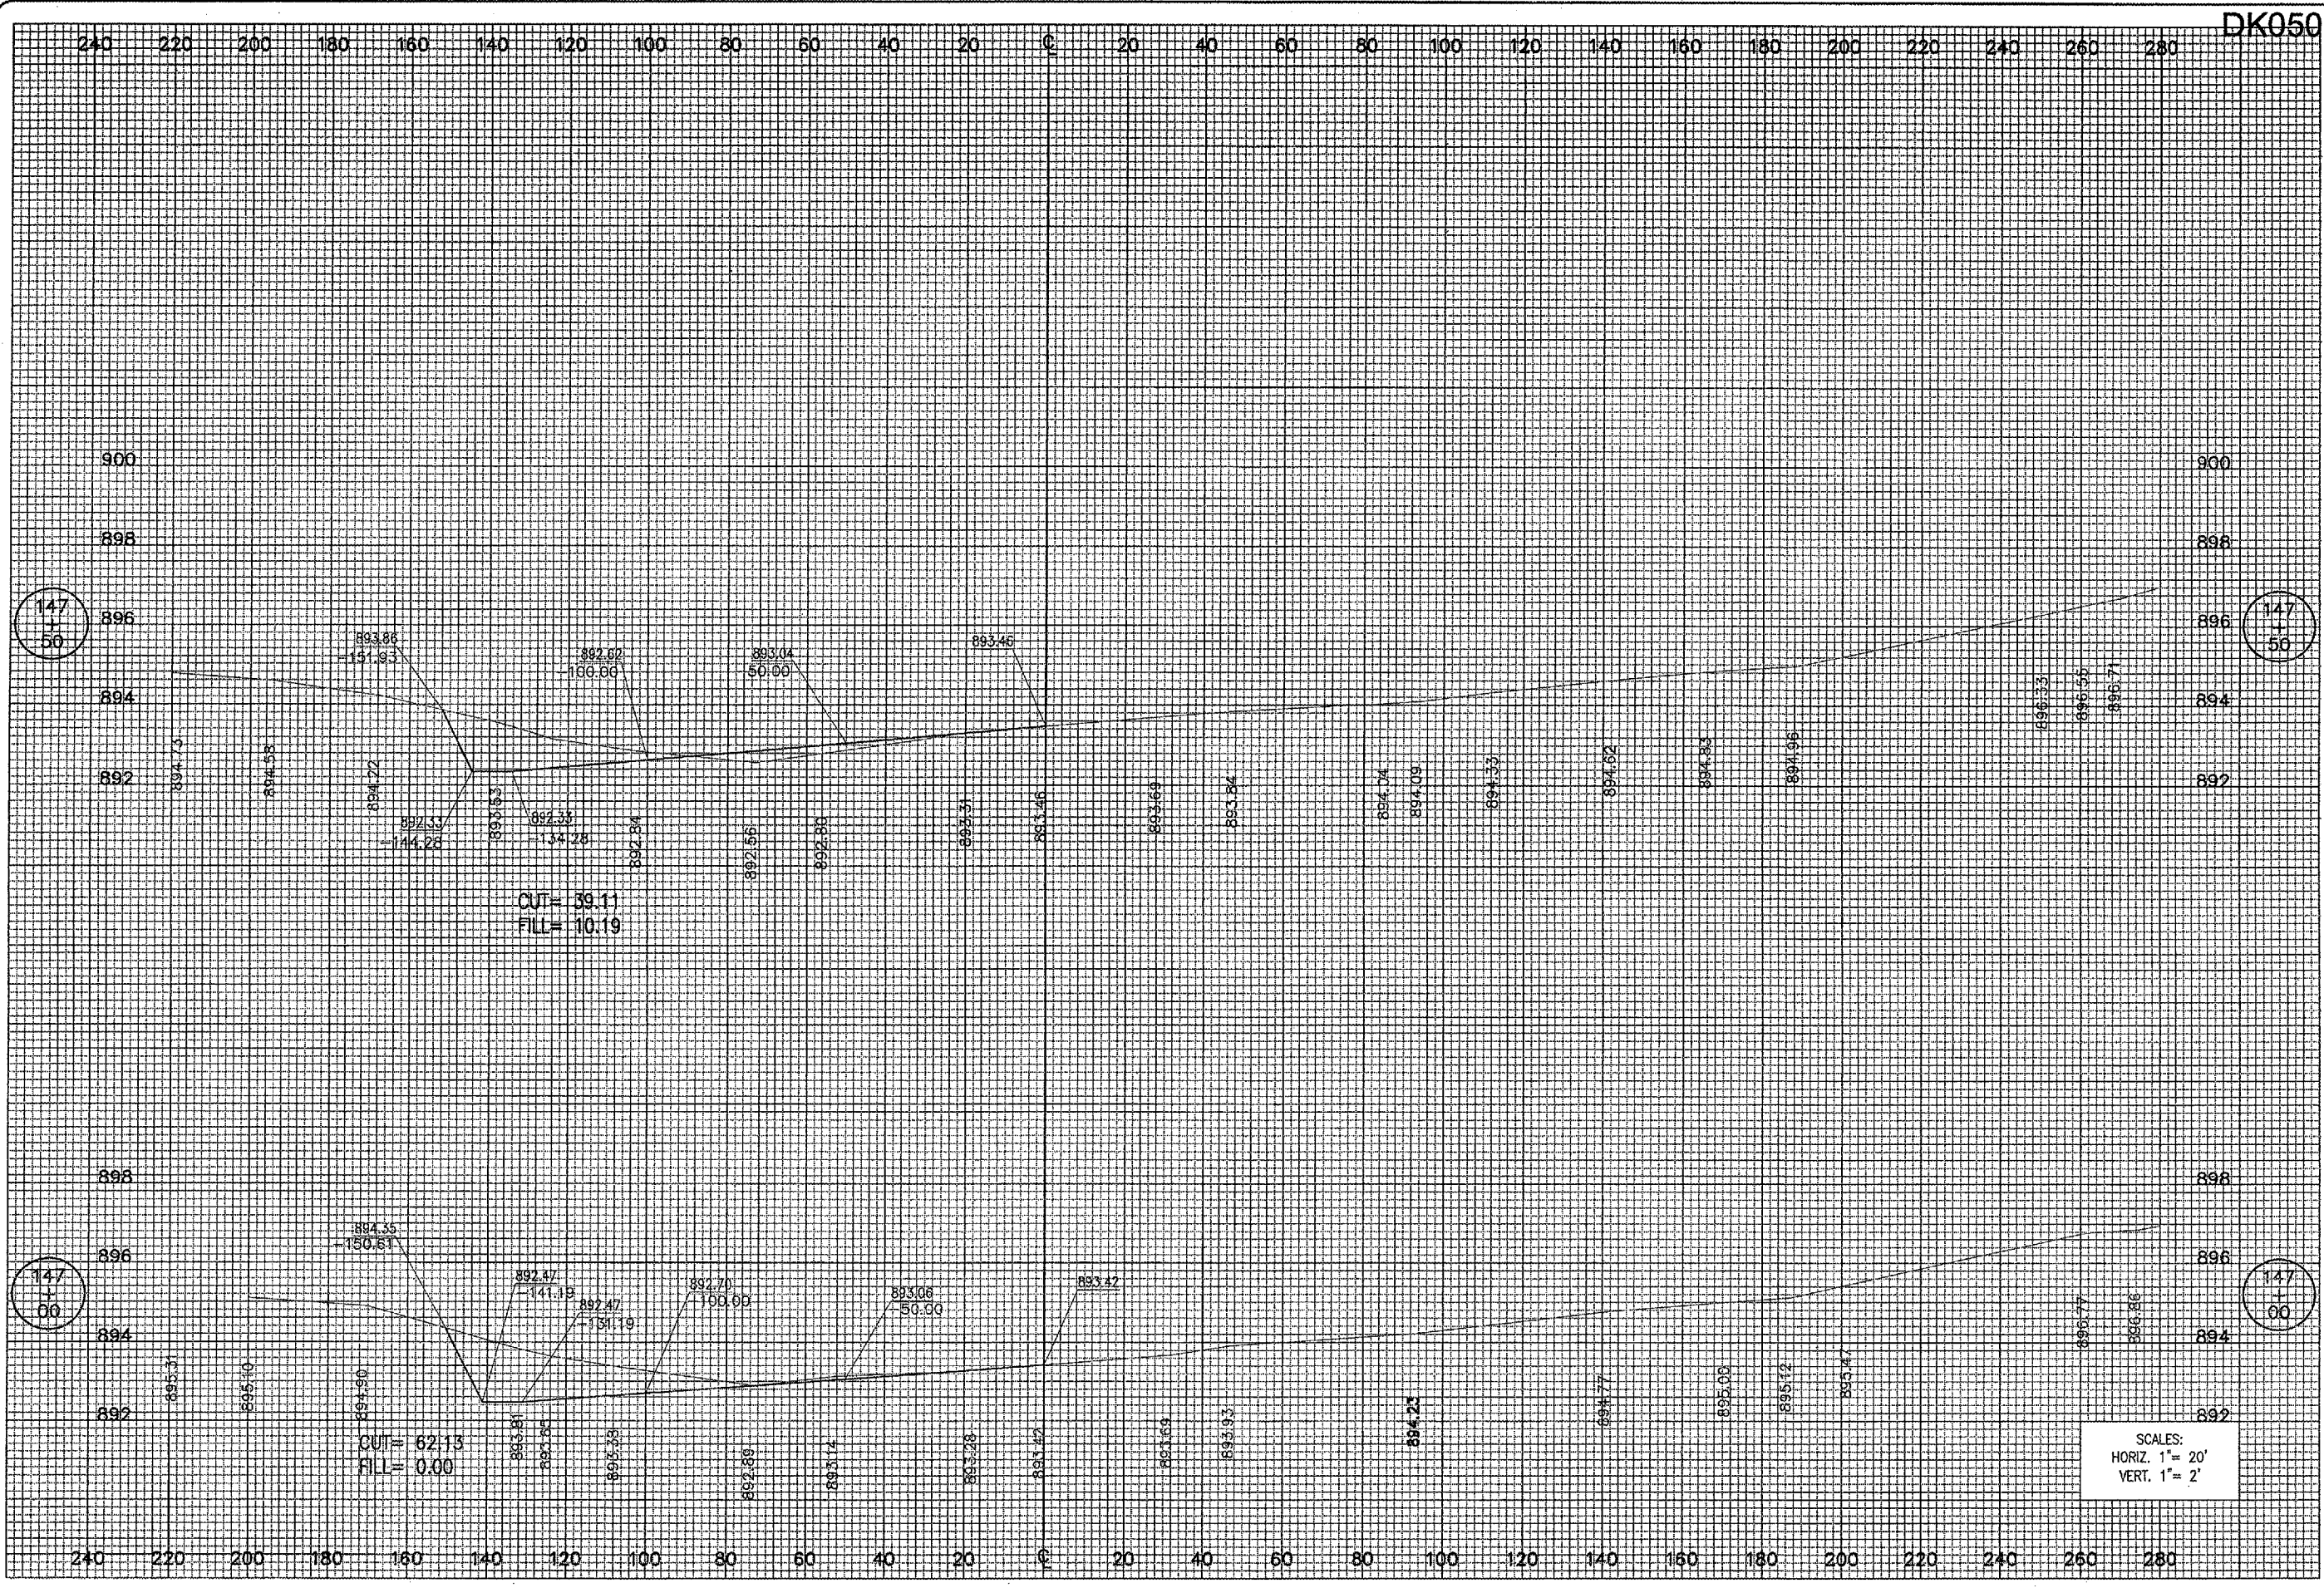

ILL. PROJ.: DK8-3448 A.I.P. PROJ.: 3-17-01-39-842

HD Project No. 803-05TXAD 0800. Elevation R-331-TXXA.DWG Scale H. 1" = 20' V. 1" = 2' Date 02/20/06	LAYOUT BAK 02/20/06 DRAWN BAK 02/20/06 REVIEWED CAH 03/06/06
--	--



Hanson Professional Services Inc.
 6025 S. State St., Suite 200
 Springfield, Illinois 62703-2886
 Offices Nationwide

EXTEND TAXIWAY "A"
PROPOSED CROSS-SECTIONS FOR TAXIWAY "A"
 STA. 147+00 TO STA. 147+50