


APR 06, 2006 7:51 AM BAK
 I:\AIRPORTS\DEKALB\803-05TXVA\AIRPORT\SHEETS\TWY-A_EXT\TXV-A.XS\R-334-TXVA.DWG - Layout1



DK050

DATE	REVISION	BY

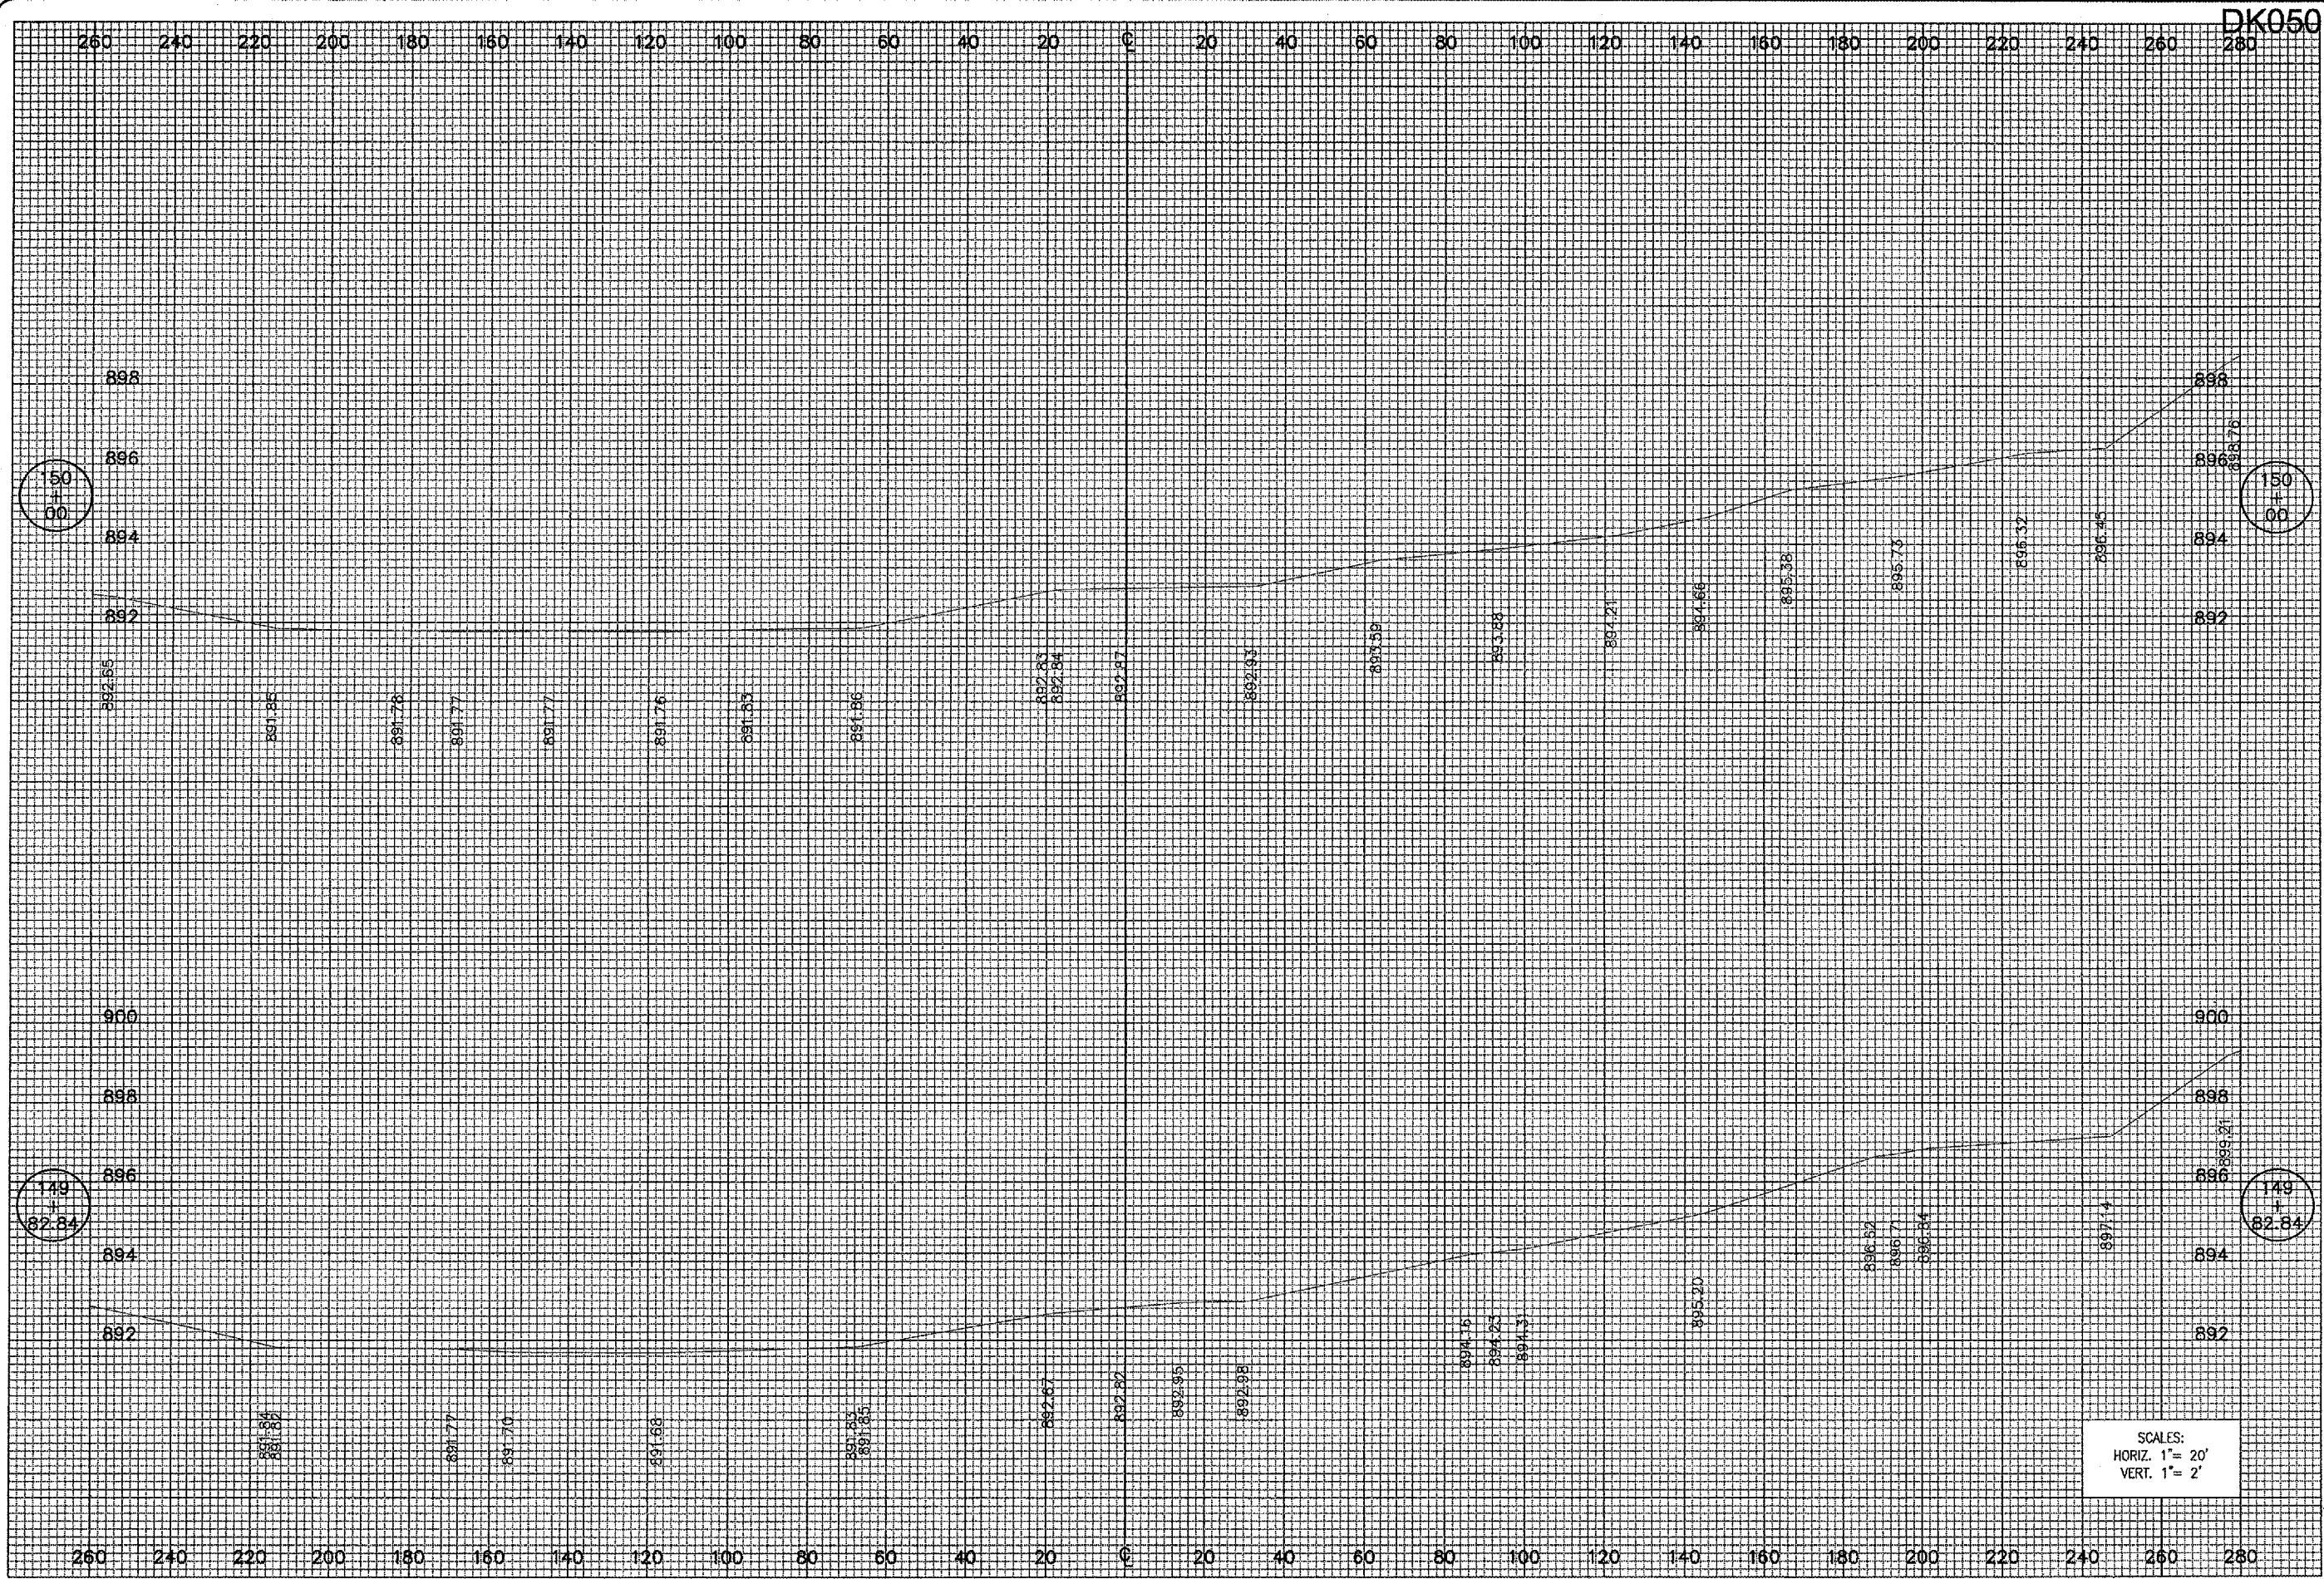

IL PROJ.: DK8-3448 A.I.P. PROJ.: 3-17-0139-B42

ILL. Project No. 803-05TXVA.D 0800 Filename R-334-TXVA.DWG Scale H. 1"=20' V. 1"=2' Date 02/21/06	LAYOUT MDR 02/21/06 DRAWN MDR 02/21/06 REVIEWED CAH 03/06/06
--	--



Hanson Professional Services Inc.
 1100 South State Street
 Springfield, MA 01103-2886
 Offices Nationwide

EXTEND
 TAXIWAY "A"
 PROPOSED CROSS-SECTIONS
 FOR TAXIWAY "A"
 STA. 149+82.84 TO STA. 150+00