


APR 06, 2006 1:42 PM BAK  
 I:\AIRPORTS\DEKALB\803-05TYXA\AIRPORT\SHEETS\TWY-A EXT\GUIDE SLOPE ROAD X-S\R-306-GLS.LDWG - STA. 118+00 TO STA. 118+26.58

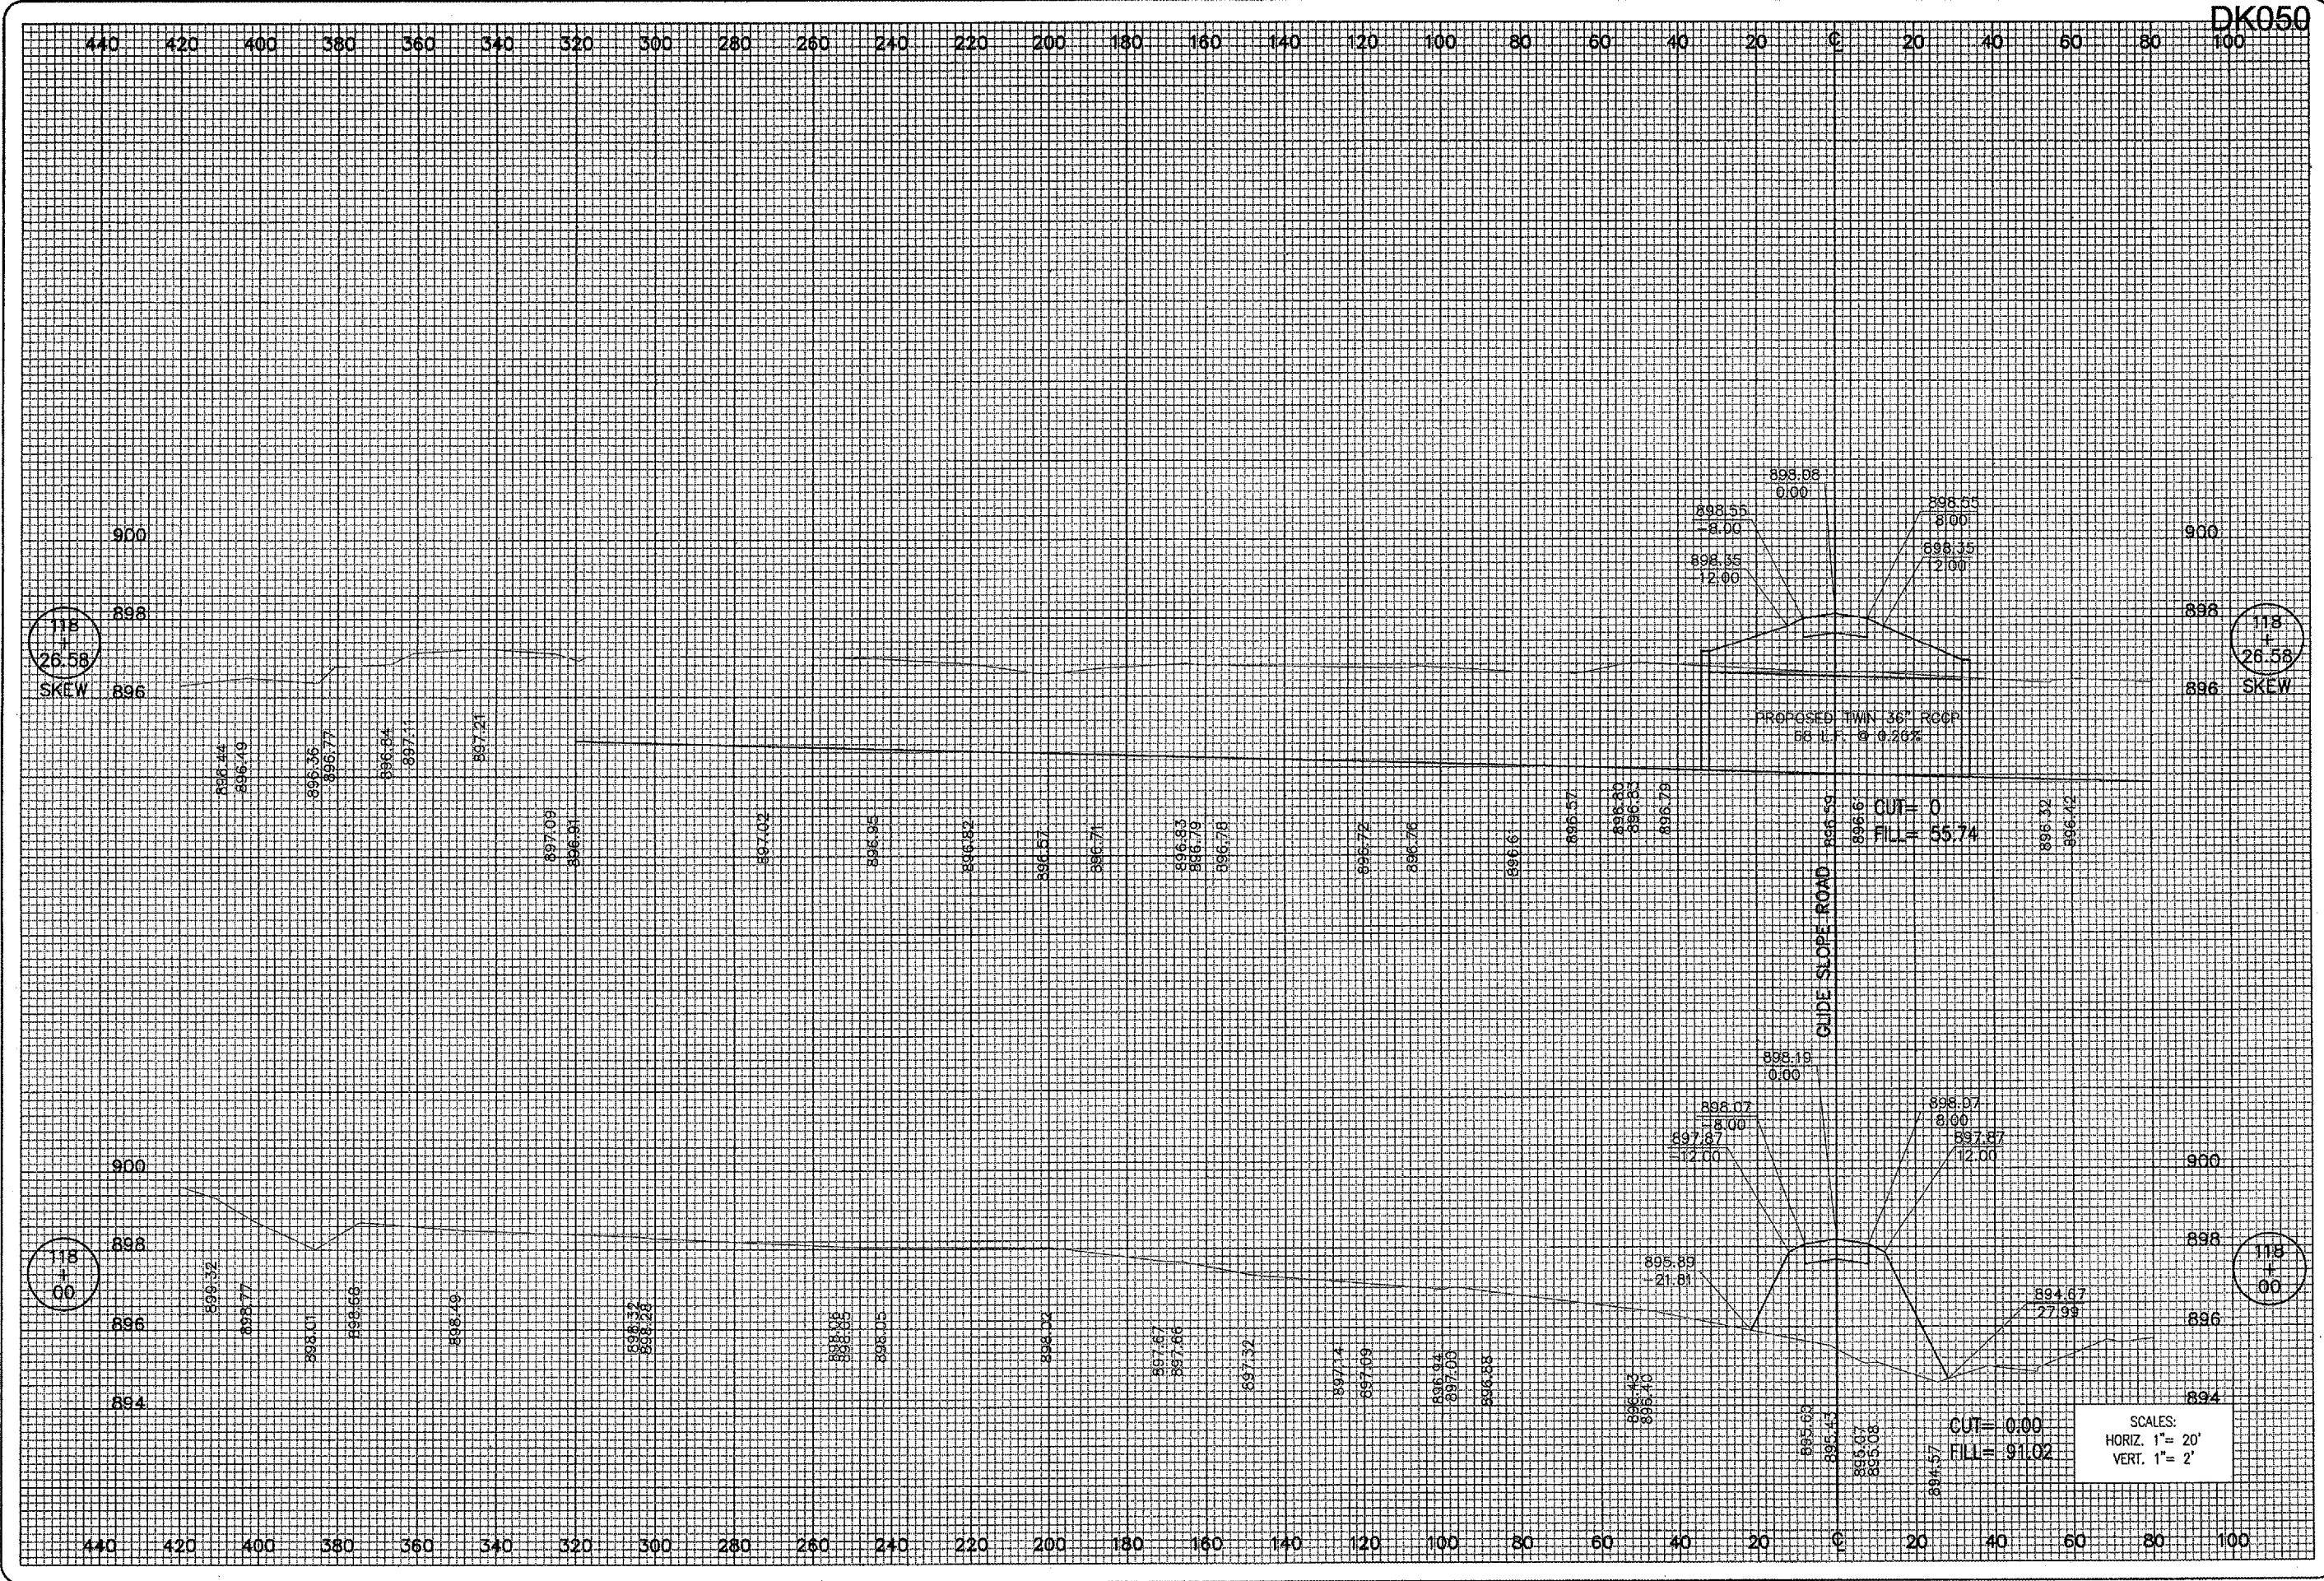

DK050

118  
+  
26.58  
SKEW

118  
+  
26.58  
SKEW

118  
+  
00

118  
+  
00

GUIDE SLOPE ROAD

CUT = 0  
 FILL = 55.74

CUT = 0.00  
 FILL = 91.02

SCALES:  
 HORIZ. 1" = 20'  
 VERT. 1" = 2'

DATE	REVISION	BY

**DIMAX**  
 DEKALB TAYLOR MUNICIPAL AIRPORT  
 I.L. PROJ.: DK8-3448 A.I.P. PROJ.: J-17-0139-B42

I.L. Project No. 803-05TYXA 0800. Drawing: R-306-GLS.LDWG Scale: H. 1" = 20' V. 1" = 2' Date: 02/10/06	LAYOUT J.E.O. 02/10/06 DRAWN M.D.R. 02/10/06 REVIEWED C.A.H. 02/22/06
---	---

**HANSON**  
 Hanson Professional Services Inc.  
 1525 South Sixth Street  
 Springfield, Illinois 62703-2086  
 Offices Nationwide

EXTEND TAXIWAY "A"  
 PROPOSED CROSS-SECTIONS FOR GUIDE SLOPE ROAD  
 STA. 118+00 TO STA. 118+26.58