



APR 06, 2006 2:06 PM BAK
 I:\AIRPORT\IS\DEKALB\803-05TYAD\AIRPORT\SHETS\TY-A EXT\GLIDE SLOPE ROAD X-S\8-309-GLSL.DWG - STA. 119+50 TO STA. 120+50

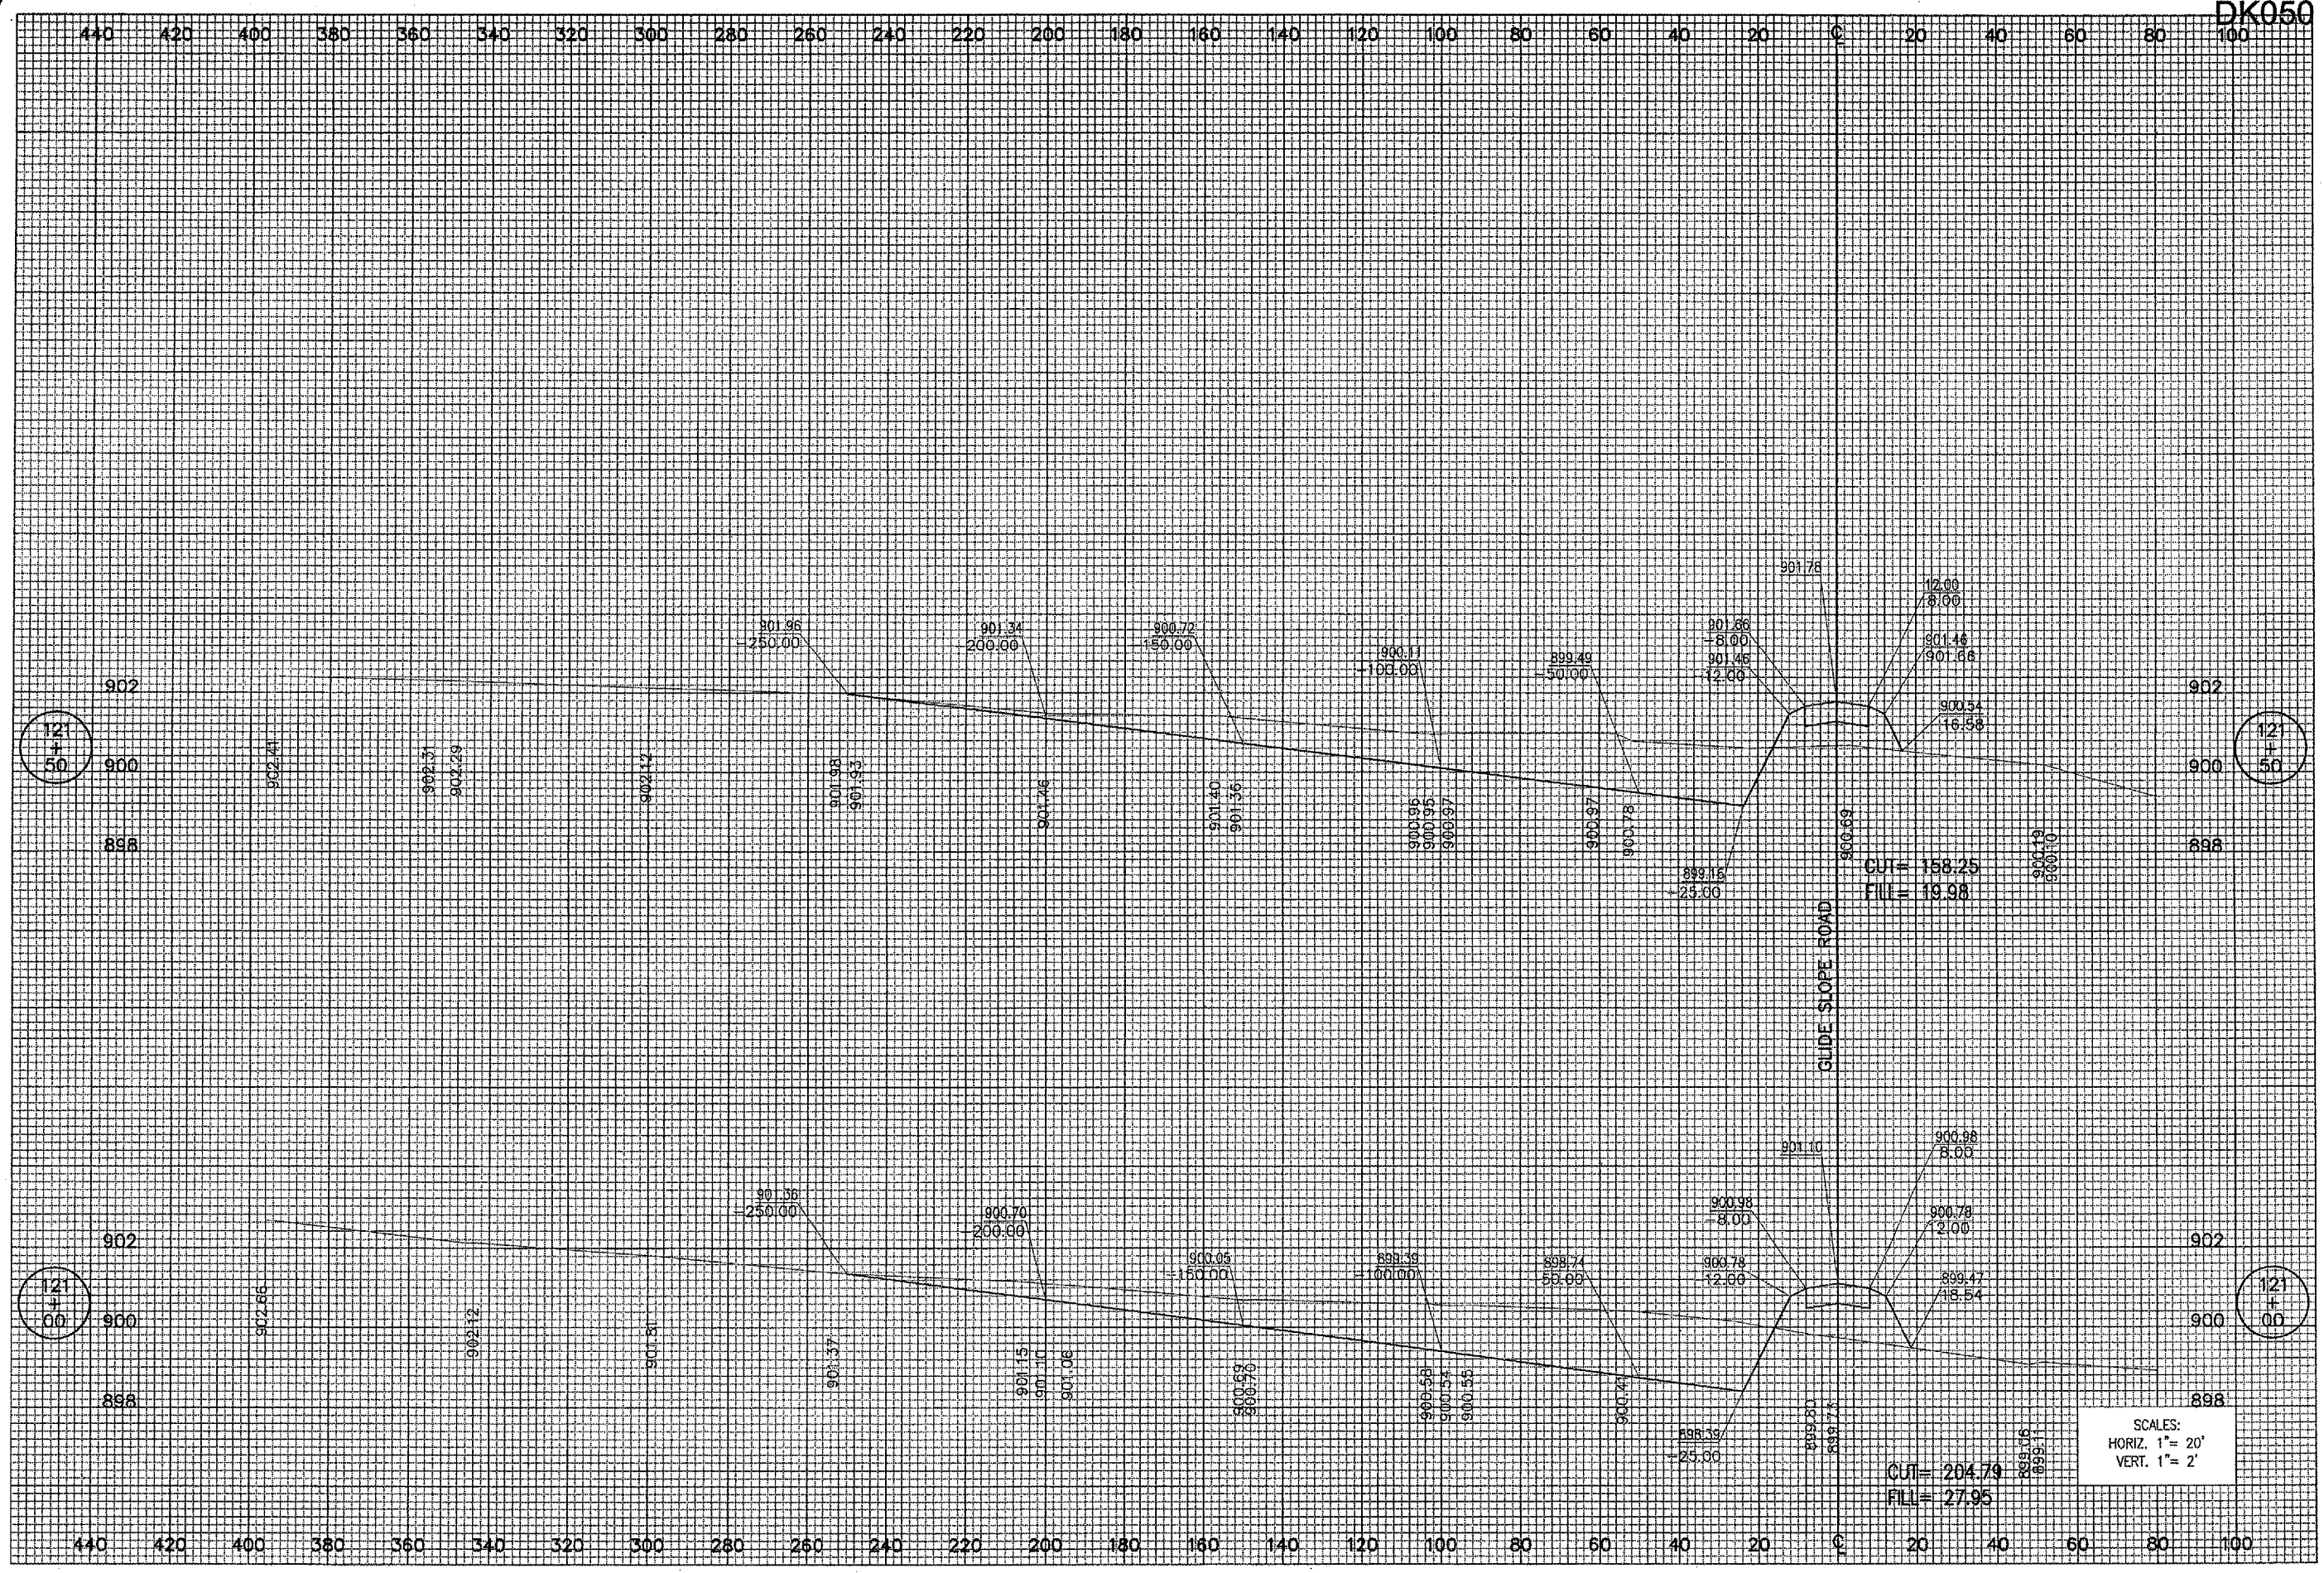

DK050

DATE	REVISION	BY

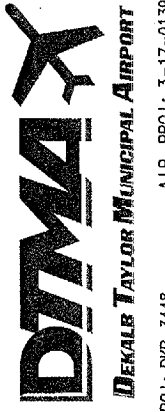

A.I.P. PROJ.: 3-17-0139-B42
 I. PROJ.: DK8-3448

HE Project No. 803-05TYAD 0800 File Name R-309-GLSL.DWG Scale H. 1" = 20' V. 1" = 2' Date 02/10/06	LAYOUT J.E.O. 02/10/06 DRAWN M.D.R. 02/10/06 REVIEWED C.A.H. 02/22/06
---	---



Hanson Professional Services Inc.
 1525 South Sixth Street
 Springfield, Illinois 62705-2885
 Offices Nationwide

EXTEND TAXIWAY "A"
 PROPOSED CROSS-SECTIONS
 FOR GLIDE SLOPE ROAD
 STA. 121+00 TO STA. 121+50

133
 133 of 224 sheets