


APR 06, 2006 2:14 PM BAK
I:\AIRPORTS\DEKALB\803-05TYVA\AIRPORT\SHEETS\TYVA-EXT\GLIDE_SLOPE_ROAD_X-S\R-310-GLSL.DWG - STA. 122+00 TO STA. 122+50




DATE	REVISION	BY

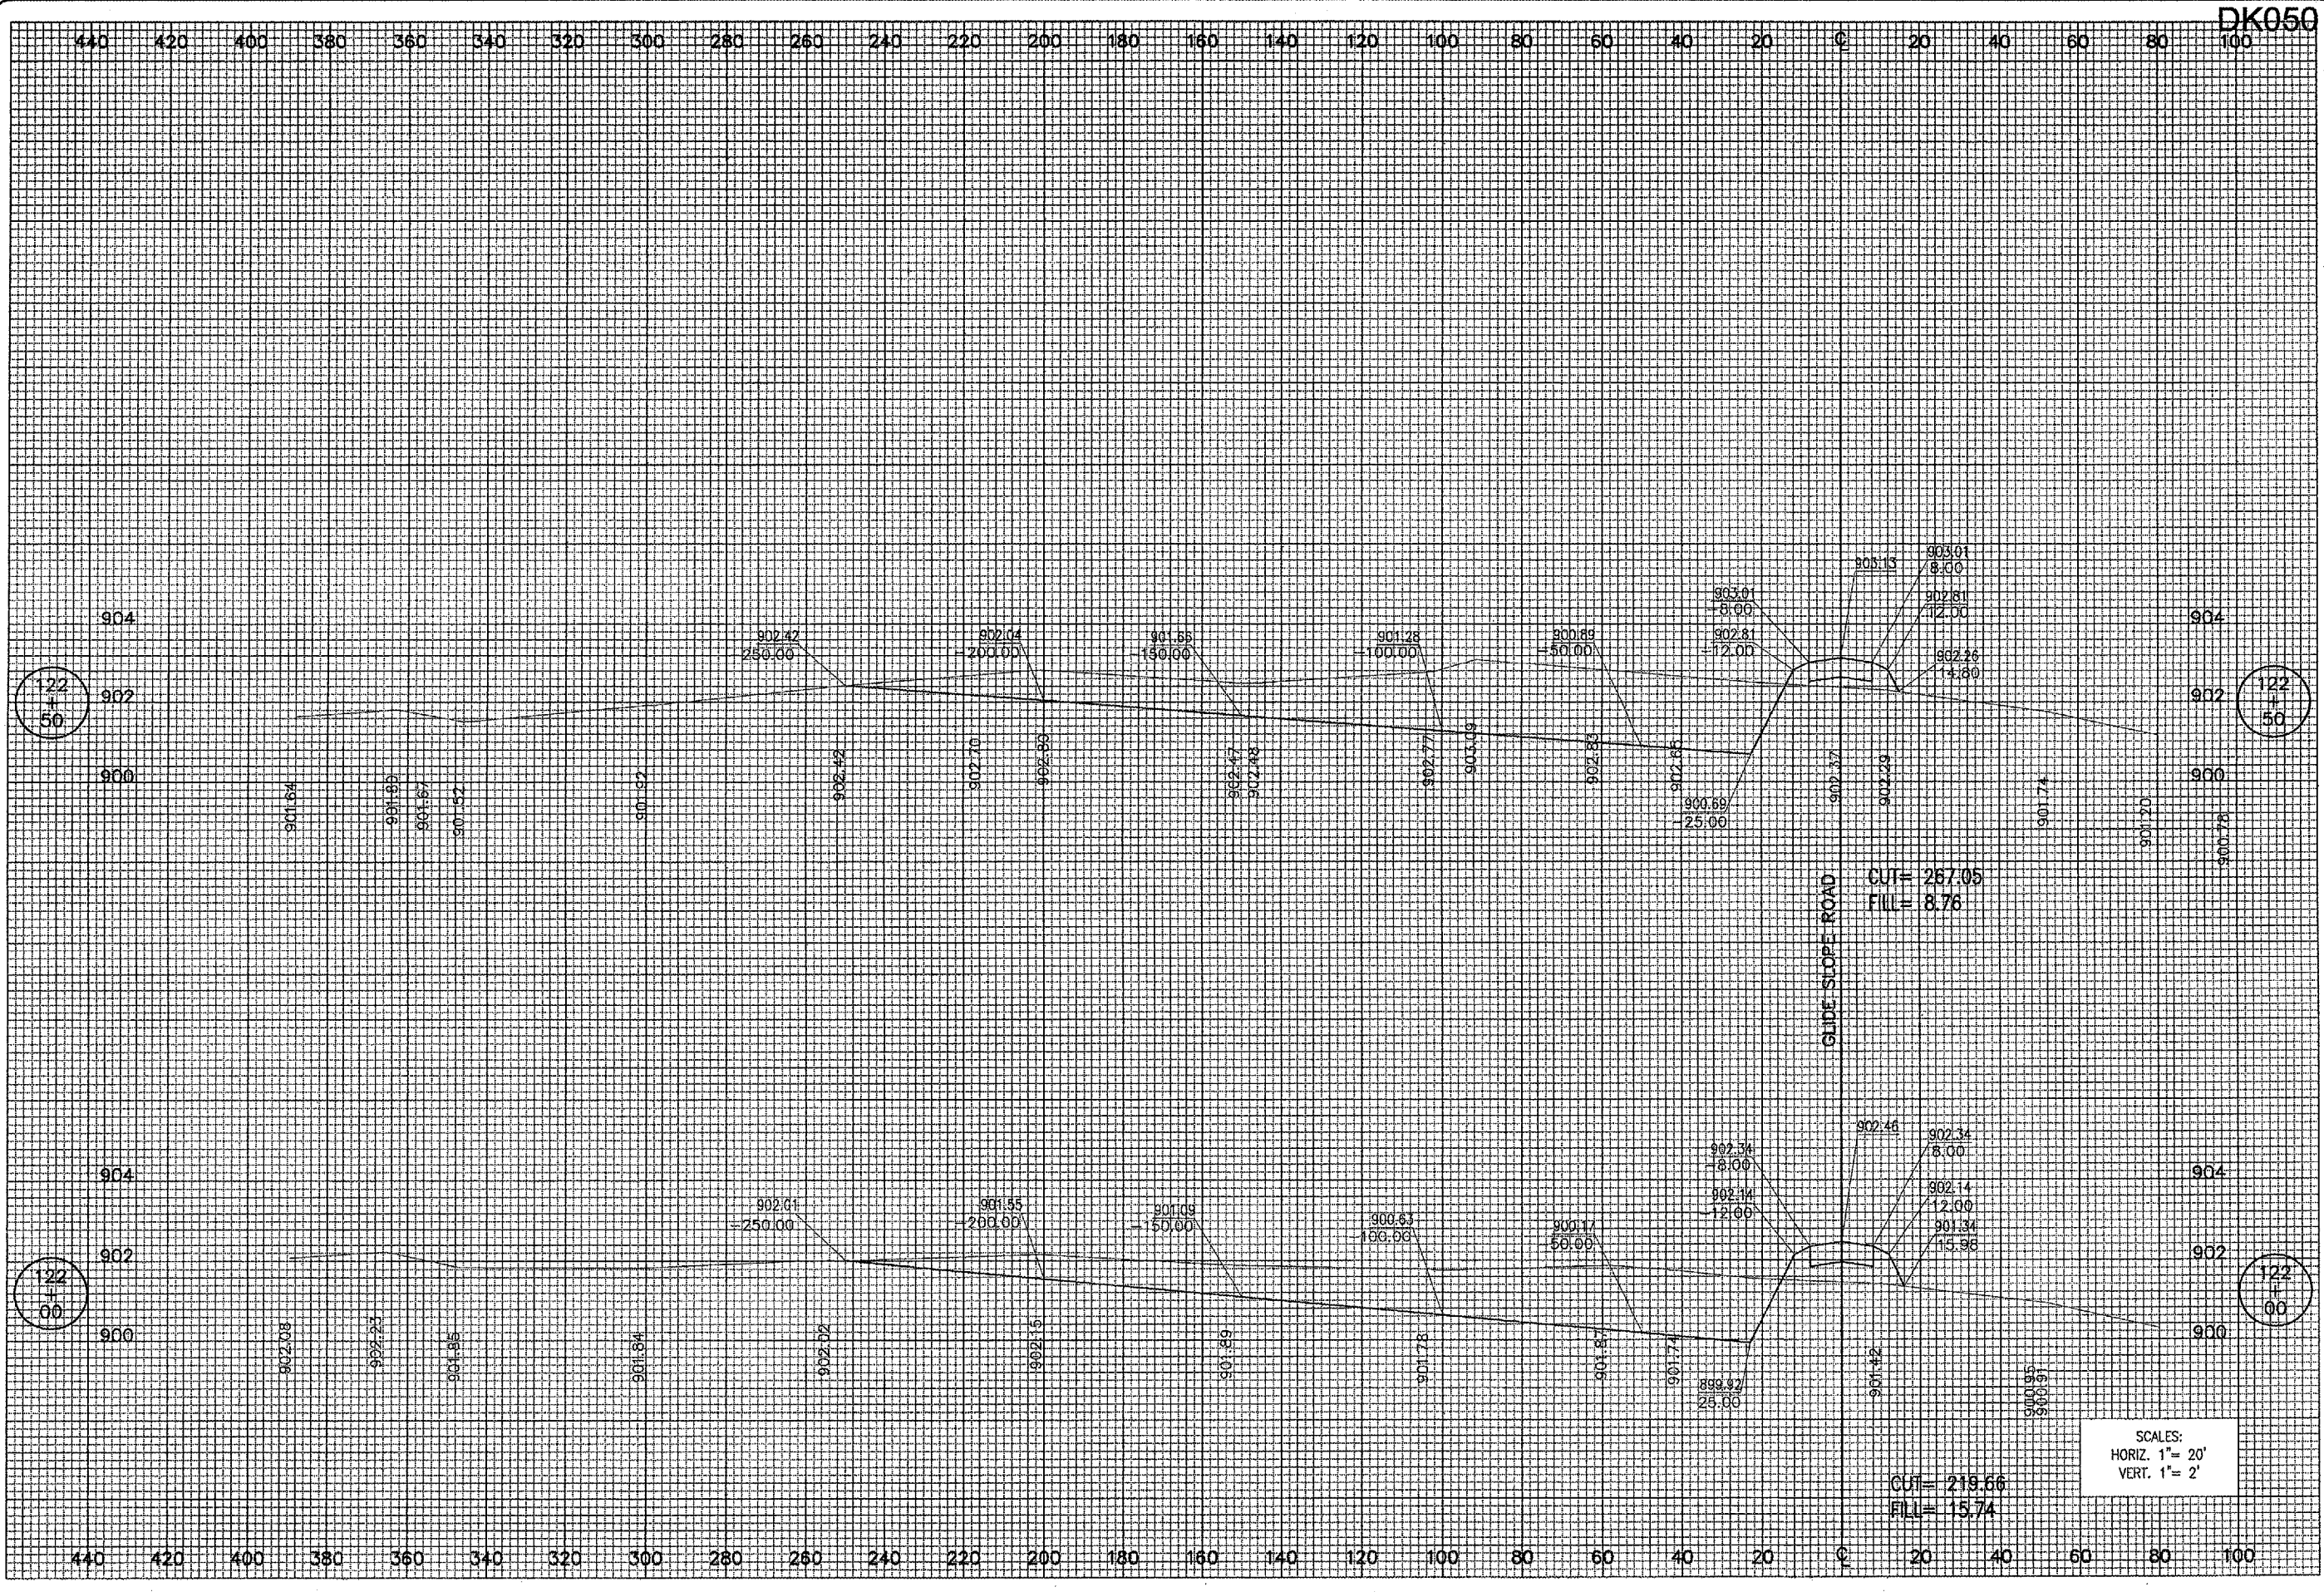

A.I.P. PROJ.: DKB-3448 A.I.P. PROJ.: 3-17-01-39-B42

HL Project No. 803-05TYVA0800 Filename R-310-GLSL.DWG Scale H 1" = 20' V 1" = 2' Date 02/16/06	J.E.O. 02/10/06 M.D.R. 02/10/06 C.A.H. 02/22/06
LAYOUT	
DRAWN	
REVIEWED	

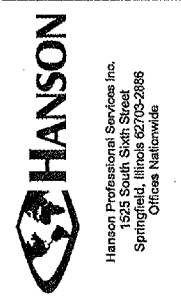

EXTEND TAXIWAY "A"
 PROPOSED CROSS-SECTIONS
 FOR GLIDE SLOPE ROAD
 STA. 122+00 TO STA. 122+50