



APR 06, 2006 2:36 PM BAK  
 I:\AIRPORTS\DEKALB\803-057XX\AIRPORT\SHEETS\TY-A EXT\GLIDE SLOPE ROAD X-S\A-R-313-GLSLD.WG - STA. 124+93 TO STA. 125+18.14

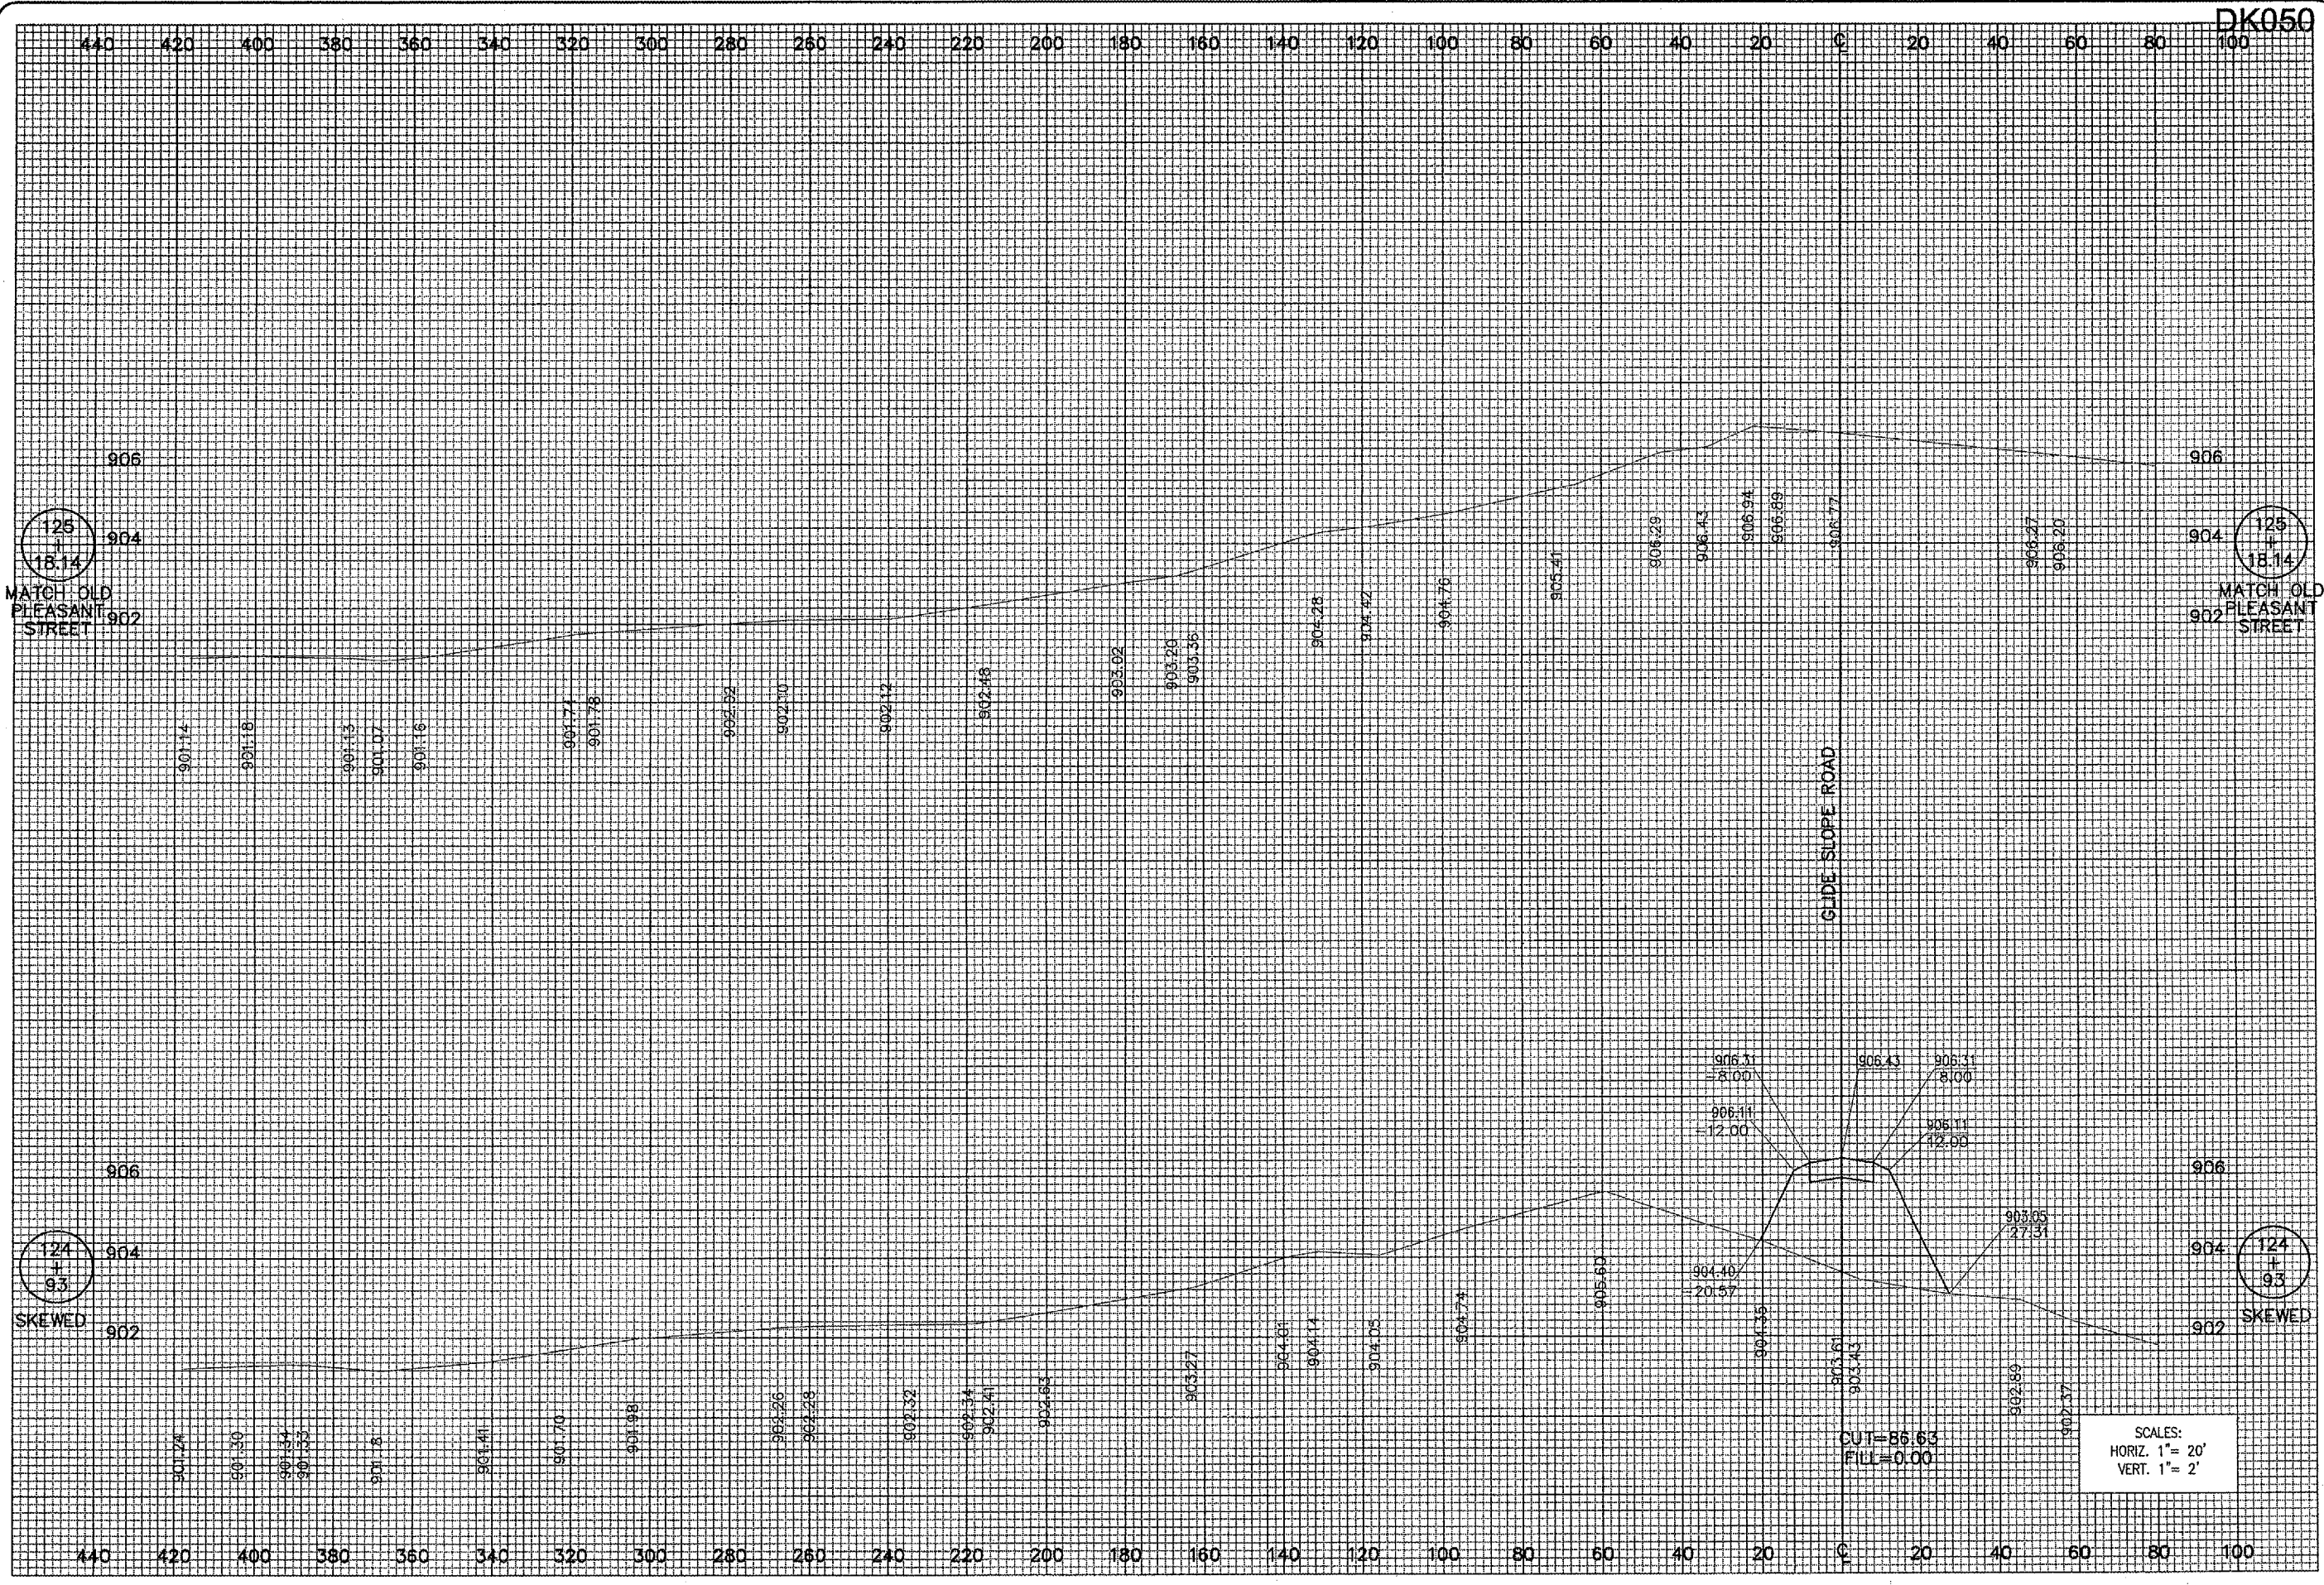


DK050

DATE	REVISION	BY

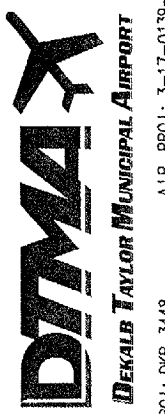

**DEKALB TAYLOR MUNICIPAL AIRPORT**  
 A.I.P. PROJ.: 3-17-0139-842  
 I.L. PROJ.: DK8-3448

HEI Project No. 803-057XXAD 0800	File Name R-313-GLSL.DWG
Scale H. 1"= 20' V. 1"= 2'	Date 02/10/06
LAYOUT J.E.C. 02/10/06	DRAWN M.D.R. 02/10/06
REVIEWED C.A.H. 02/22/06	

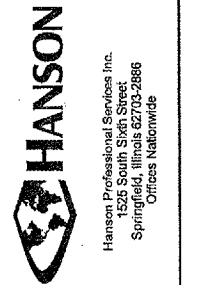

Hanson Professional Services Inc.  
 1525 South 57th Street  
 Springfield, Illinois 62793-2886  
 Offices Nationwide

**EXTEND TAXIWAY "A"**  
**PROPOSED CROSS-SECTIONS FOR GLIDE SLOPE ROAD**  
 STA. 124+93 TO STA. 125+18.14