



DESCRIPTION	UNIT AREA (YELLOW)	UNIT AREA (BLACK)	NO. REQUIRED	TOTAL AREA
TAXIWAY "C" CENTERLINE	6,121	0	1	6,121
TAXIWAY "A" CENTERLINE	1,791	0	1	1,791
HOLDLINE	150	250	2	800
TOTAL YELLOW MARKING	8,212			
TOTAL BLACK MARKING		500		
TOTAL MARKING				8,712

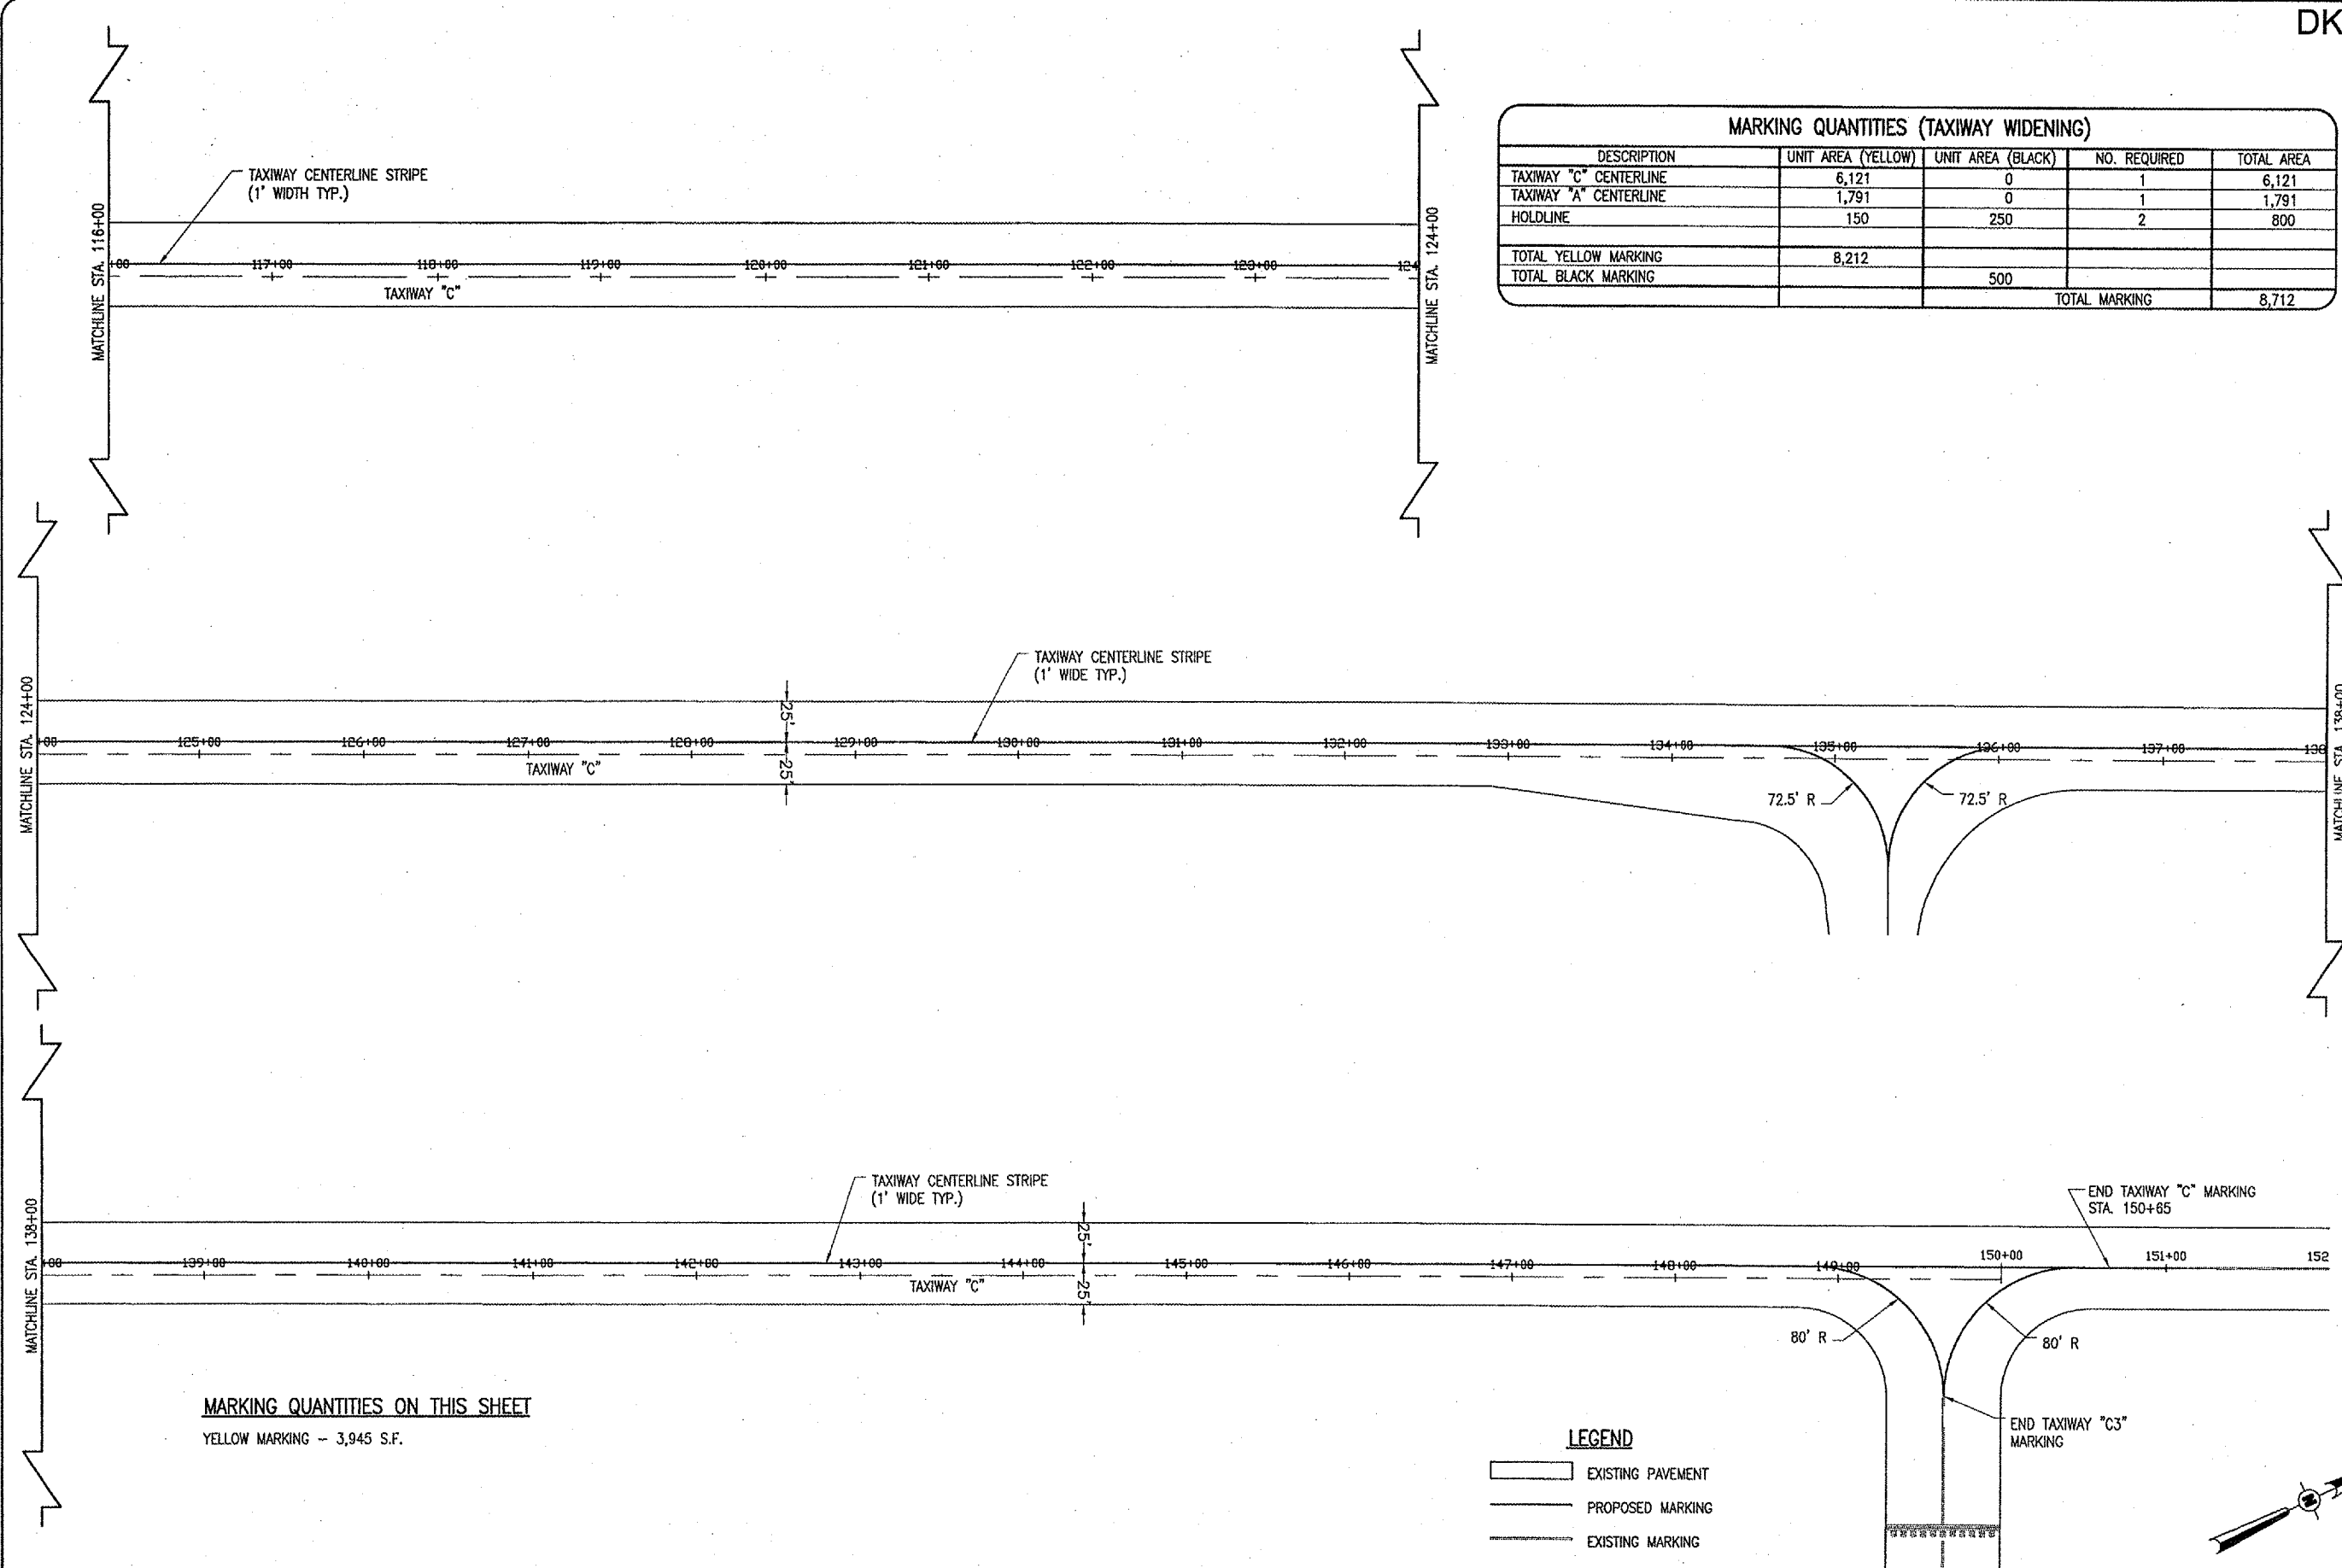

MARKING QUANTITIES ON THIS SHEET
 YELLOW MARKING - 3,945 S.F.

LEGEND

	EXISTING PAVEMENT
	PROPOSED MARKING
	EXISTING MARKING

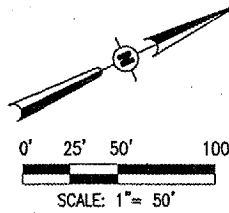

DATE	REVISION	BY



IL PROJ.: DK0-3448 AIP PROJ.: 3-17-0139-B42

HSE Project No.	80305TAXAD_0800
Filename	R-151MRK.DWG
Scale	1" = 50'
Date	01/05/05
LAYOUT	JMB 01/05/05
DRAWN	JMB 01/05/05
REVIEWED	CAH 03/06/06



Hanson Professional Services Inc.
 1025 South State Street
 Springfield, MA 01103-2886
 Offices Nationwide

WIDEN TAXIWAYS A & C FROM 35' TO 50'
 PROPOSED MARKING PLAN
 STA. 116+00 TO STA. 152+00