


\$FILEL\$ \$DATE\$ \$USERS\$

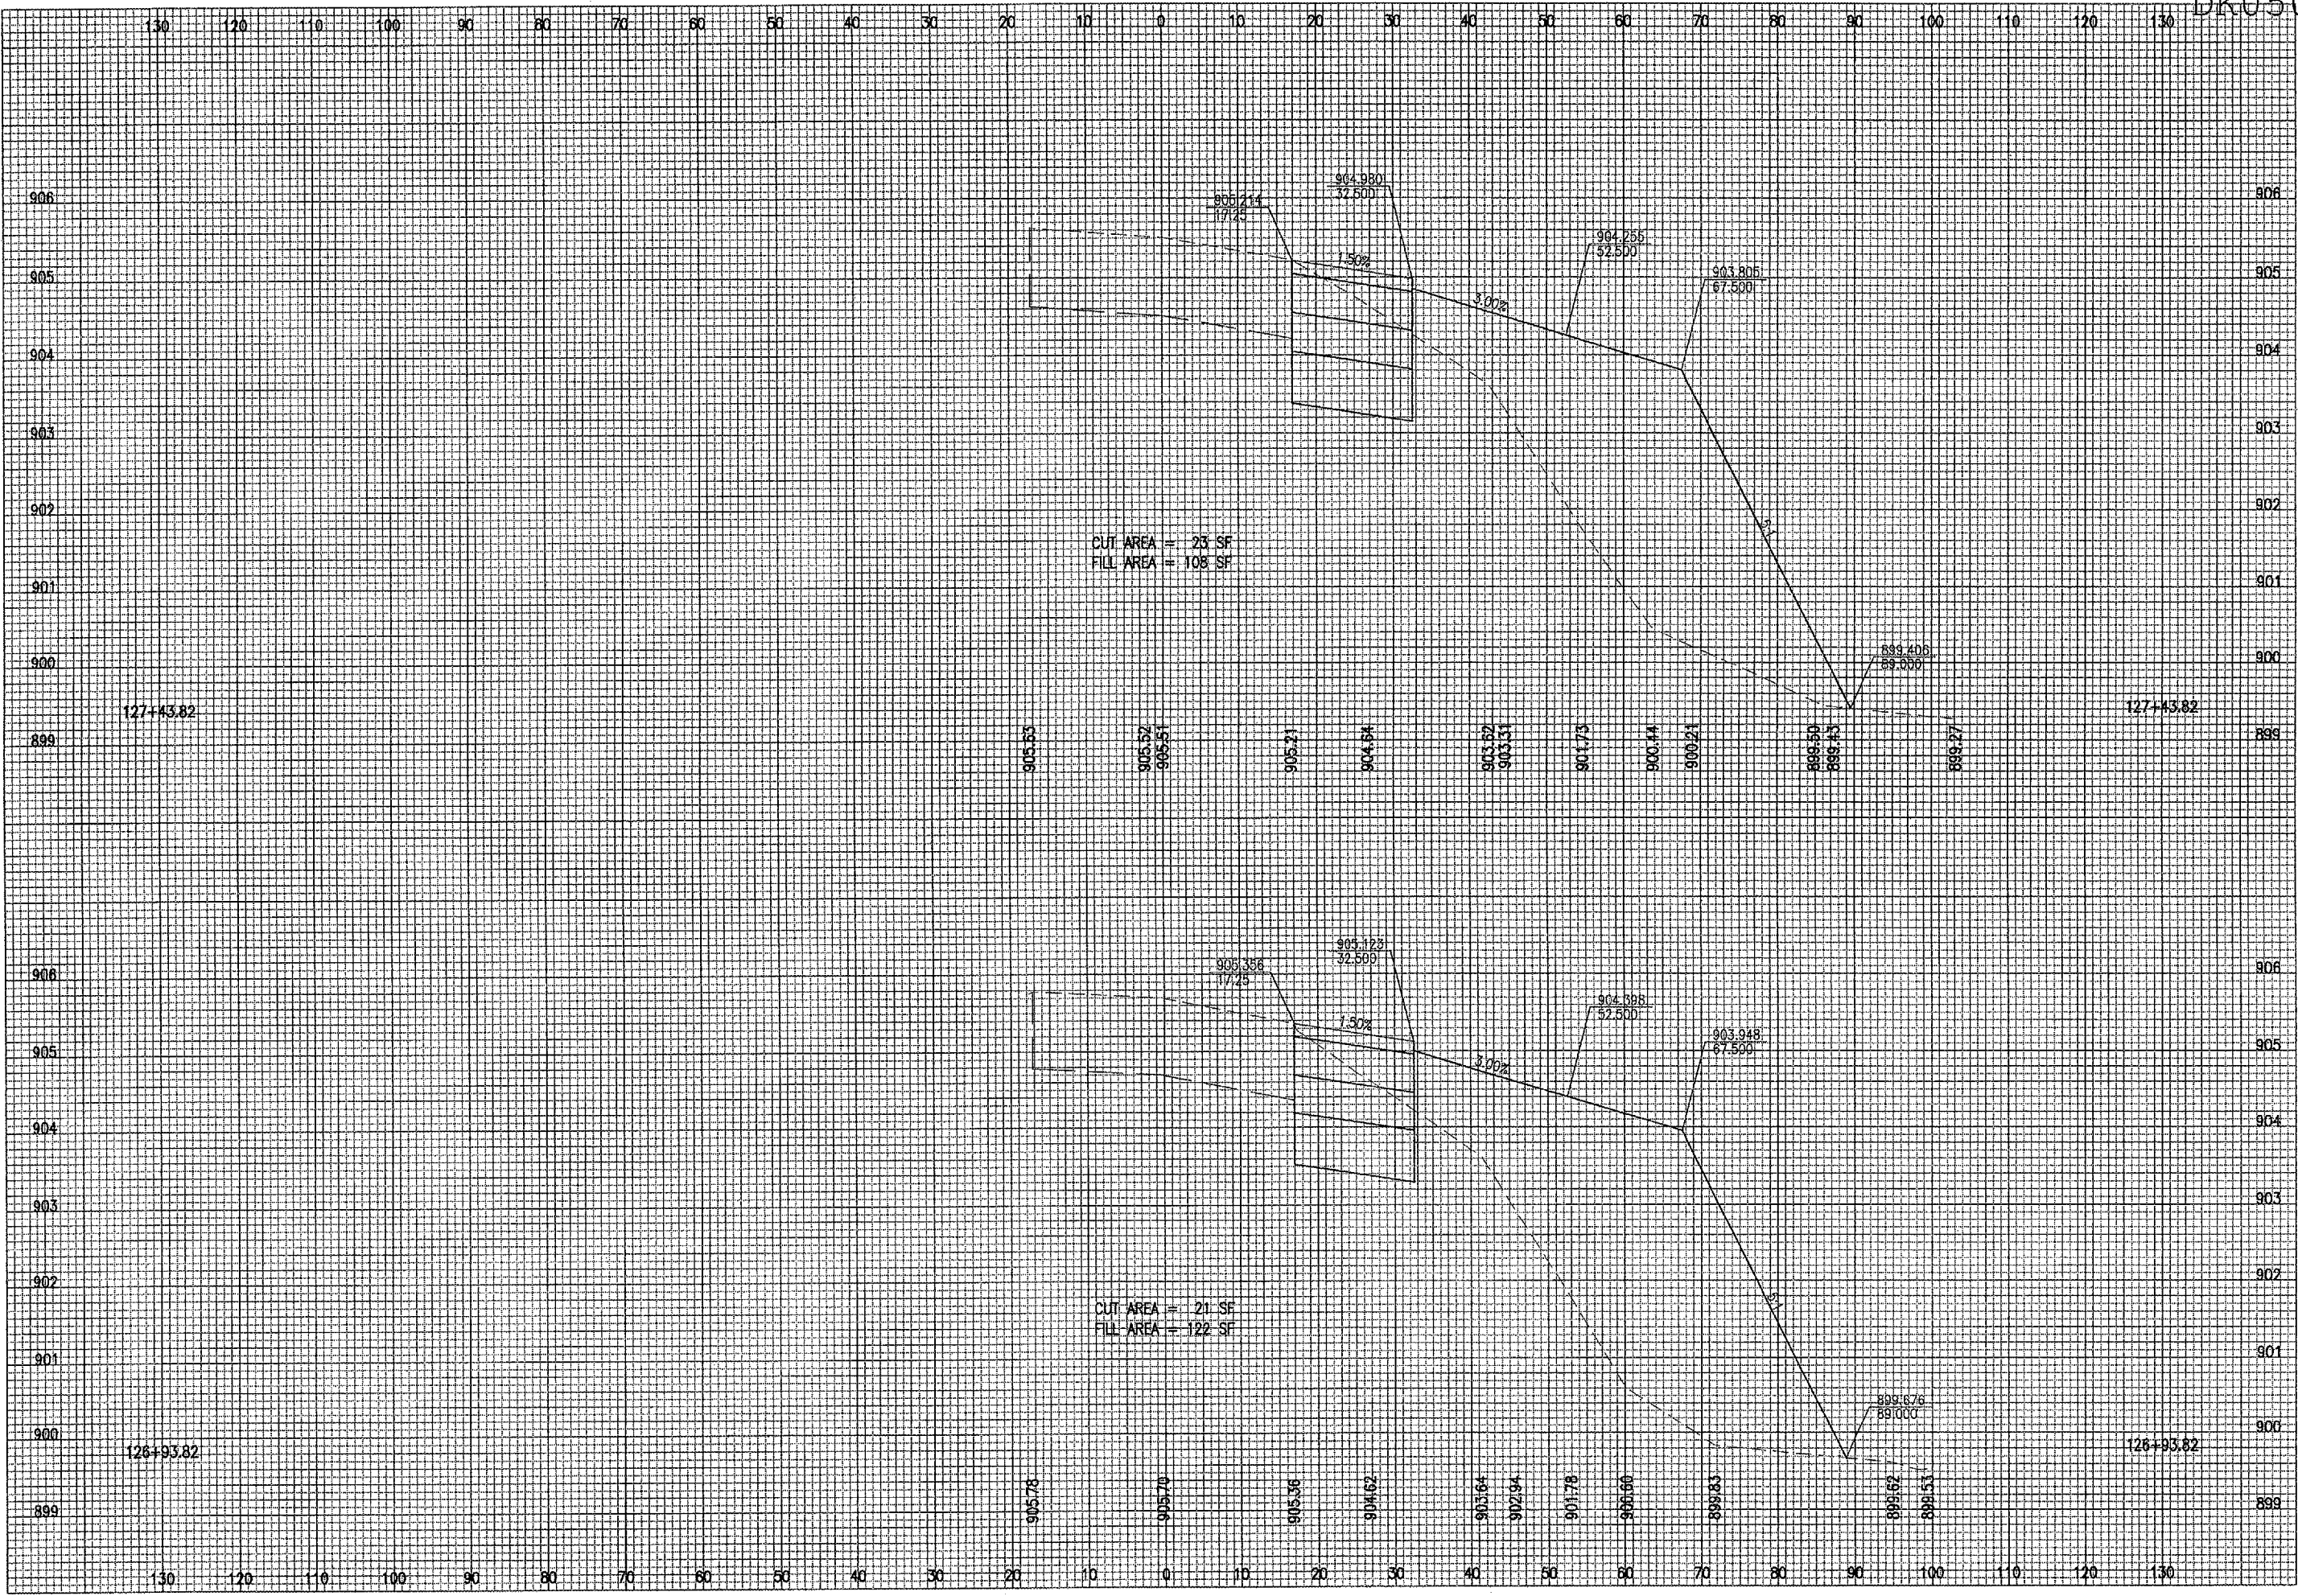

BY \_\_\_\_\_  
REVISION \_\_\_\_\_  
DATE \_\_\_\_\_

**DEKALB TAYLOR MUNICIPAL AIRPORT**  
A.I.P. PROJ.: 3-17-0139-842  
ILL. PROJ.: DKB-3448

HE Project No.	
File No.	FILES\$
Scale	SCALE\$
Date	DATE\$
LAYOUT	MDR 01/16/06
DRAWN	MDR 01/16/06
REVIEWED	CAH 03/16/06

Hanson Professional Services Inc.  
1525 South Sixth Street  
Springfield, Illinois 62703-2886  
Offices Nationwide

WIDEN TAXIWAYS A & C  
FROM 35' TO 50'  
PROPOSED CROSS-SECTIONS  
FOR TAXIWAY "A"  
STA. 126+93.82 TO STA. 127+43.82