


FILE: \$ DATE: \$ USER: \$

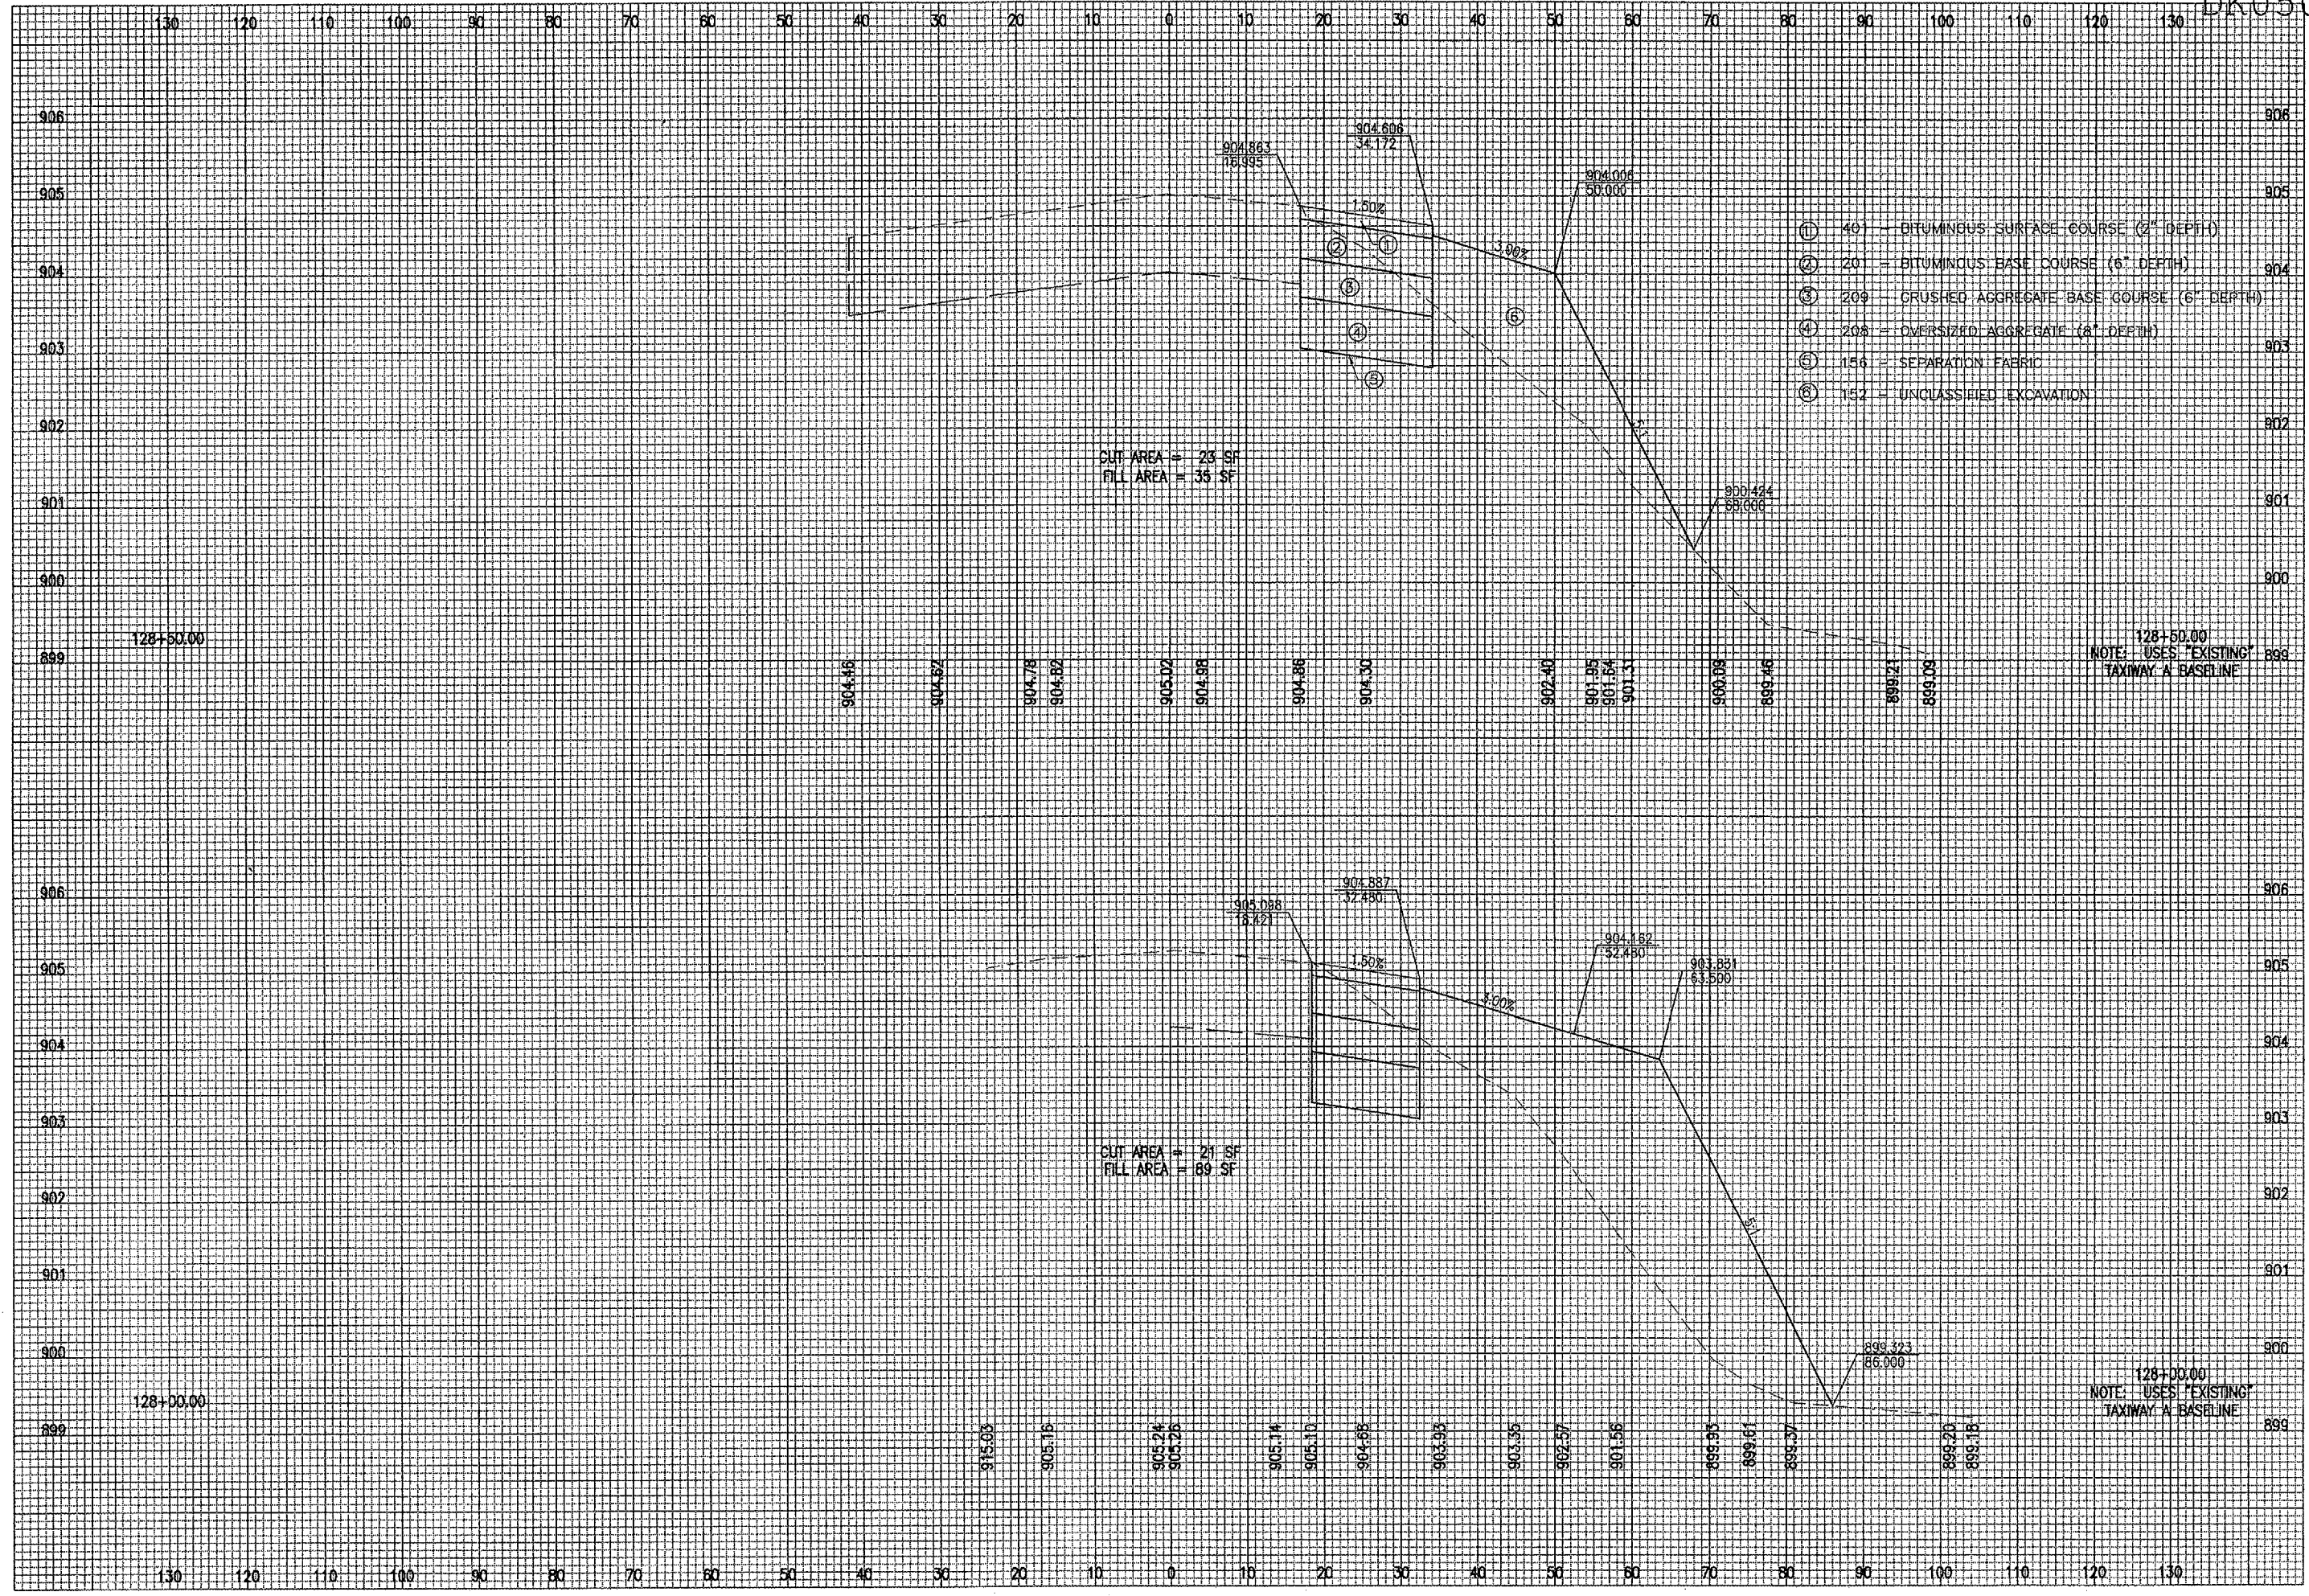

- ① 40' - BITUMINOUS SURFACE COURSE (2" DEPTH)
- ② 20' - BITUMINOUS BASE COURSE (6" DEPTH)
- ③ 20' - CRUSHED AGGREGATE BASE COURSE (6" DEPTH)
- ④ 20' - OVERSIZED AGGREGATE (8" DEPTH)
- ⑤ 156 - SEPARATION FABRIC
- ⑥ 152 - UNCLASSIFIED EXCAVATION

128+50.00
NOTE: USES "EXISTING"
TAXIWAY A BASELINE

128+00.00
NOTE: USES "EXISTING"
TAXIWAY A BASELINE

DATE	REVISION	BY

DIMA

DEKALB TAYLOR MUNICIPAL AIRPORT

A.I.P. PROJ.: 3-17-0139-B42
ILL. PROJ.: DK0-3448

FILE NO.	SCALE	DATE	LAYOUT	MDR	01/16/06

HANSON

Hanson Professional Services Inc.
1525 South Sixth Street
Springfield, Illinois 62703-2886
Offices Nationwide

WIDEN TAXIWAYS A & C
FROM 35' TO 50'

PROPOSED CROSS-SECTIONS
FOR TAXIWAY "A"
STA. 128+00.00 TO STA. 128+50.00