


FILE:\$ DATE:\$ USER:\$

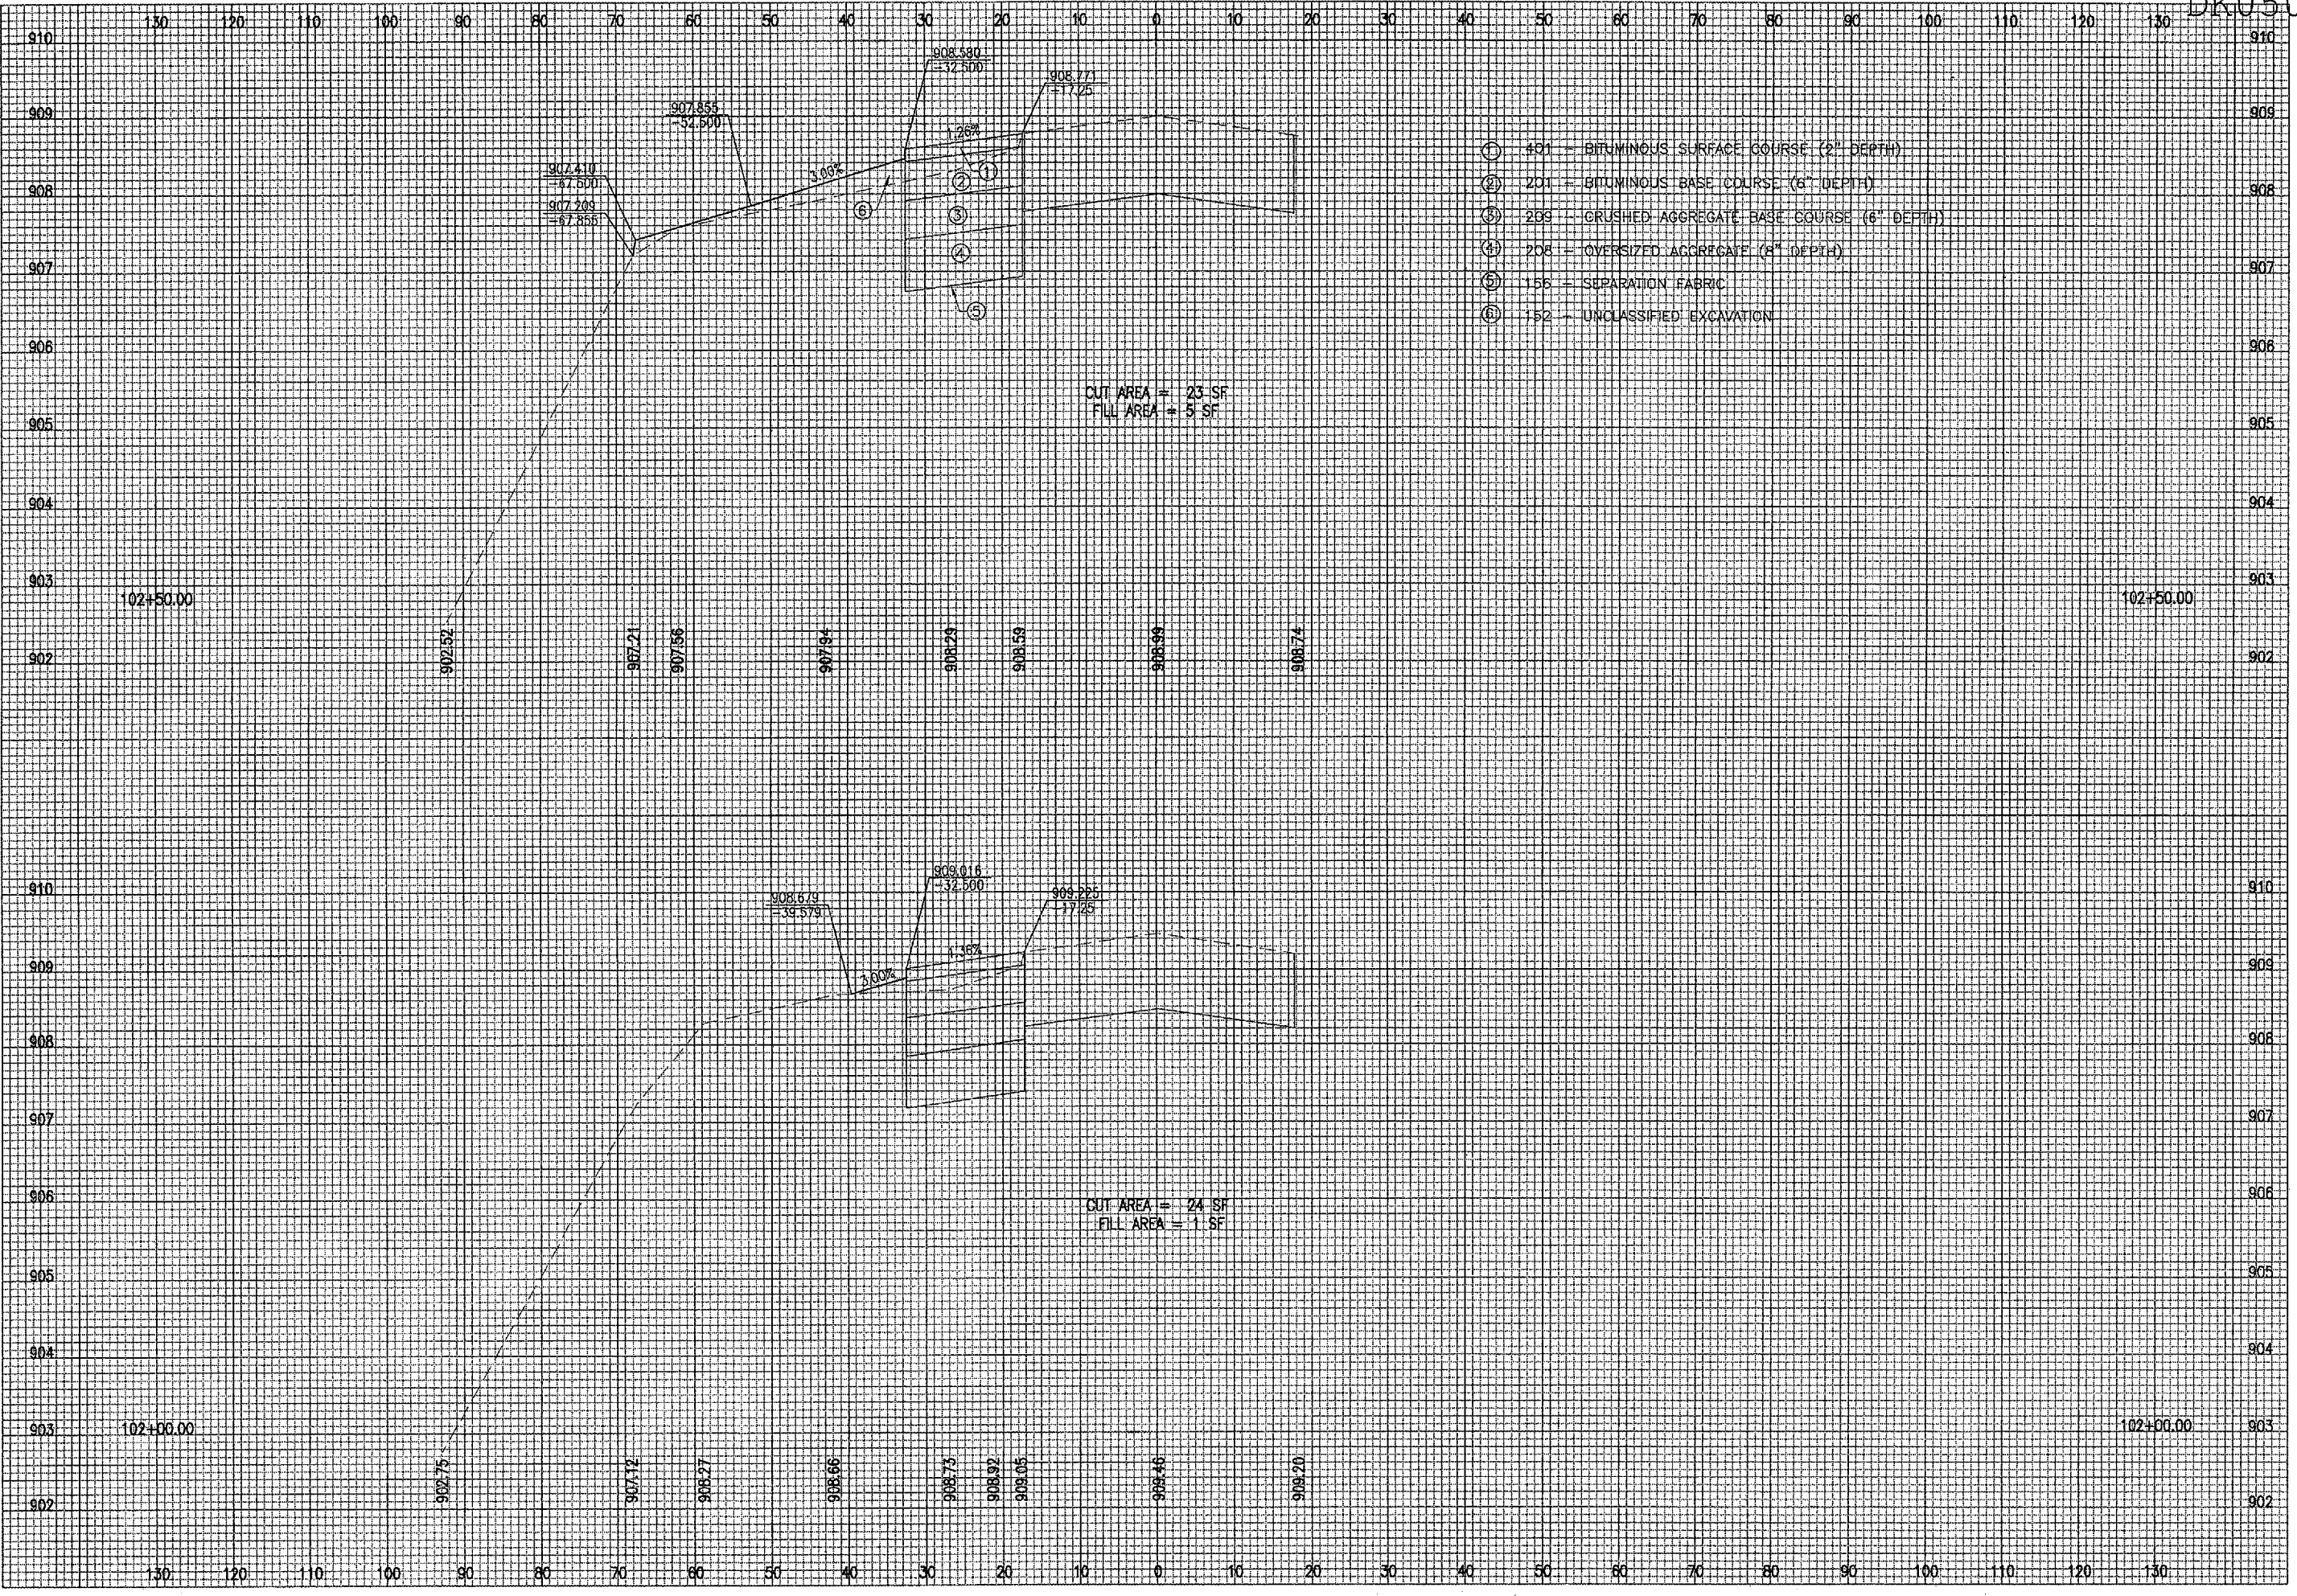

- ① 401 - BITUMINOUS SURFACE COURSE (2" DEPTH)
- ② 201 - BITUMINOUS BASE COURSE (6" DEPTH)
- ③ 209 - CRUSHED AGGREGATE BASE COURSE (6" DEPTH)
- ④ 208 - OVERSIZED AGGREGATE (8" DEPTH)
- ⑤ 156 - SEPARATION FABRIC
- ⑥ 152 - UNCLASSIFIED EXCAVATION

CUT AREA = 23 SF  
FILL AREA = 5 SF

CUT AREA = 24 SF  
FILL AREA = 1 SF

BY	REVISION	DATE

**DIMA**  
**DEKALB TAYLOR MUNICIPAL AIRPORT**  
 A.I.P. PROJ.: 3-17-0139-B42  
 I.L. PROJ.: DKB-3448

REL. Project No.	FILES	MDR	01/17/06

**HANSON**  
 Hanson Professional Services Inc.  
 1525 South Sixth Street  
 Springfield, Illinois 62703-2886  
 Offices Nationwide

WIDEN TAXIWAYS A & C  
 FROM 35' TO 50'  
 PROPOSED CROSS-SECTIONS  
 FOR TAXIWAY "C"  
 STA. 102+00.00 TO STA. 102+50.00