


\$FILE\$ \$DATE\$ \$USER\$

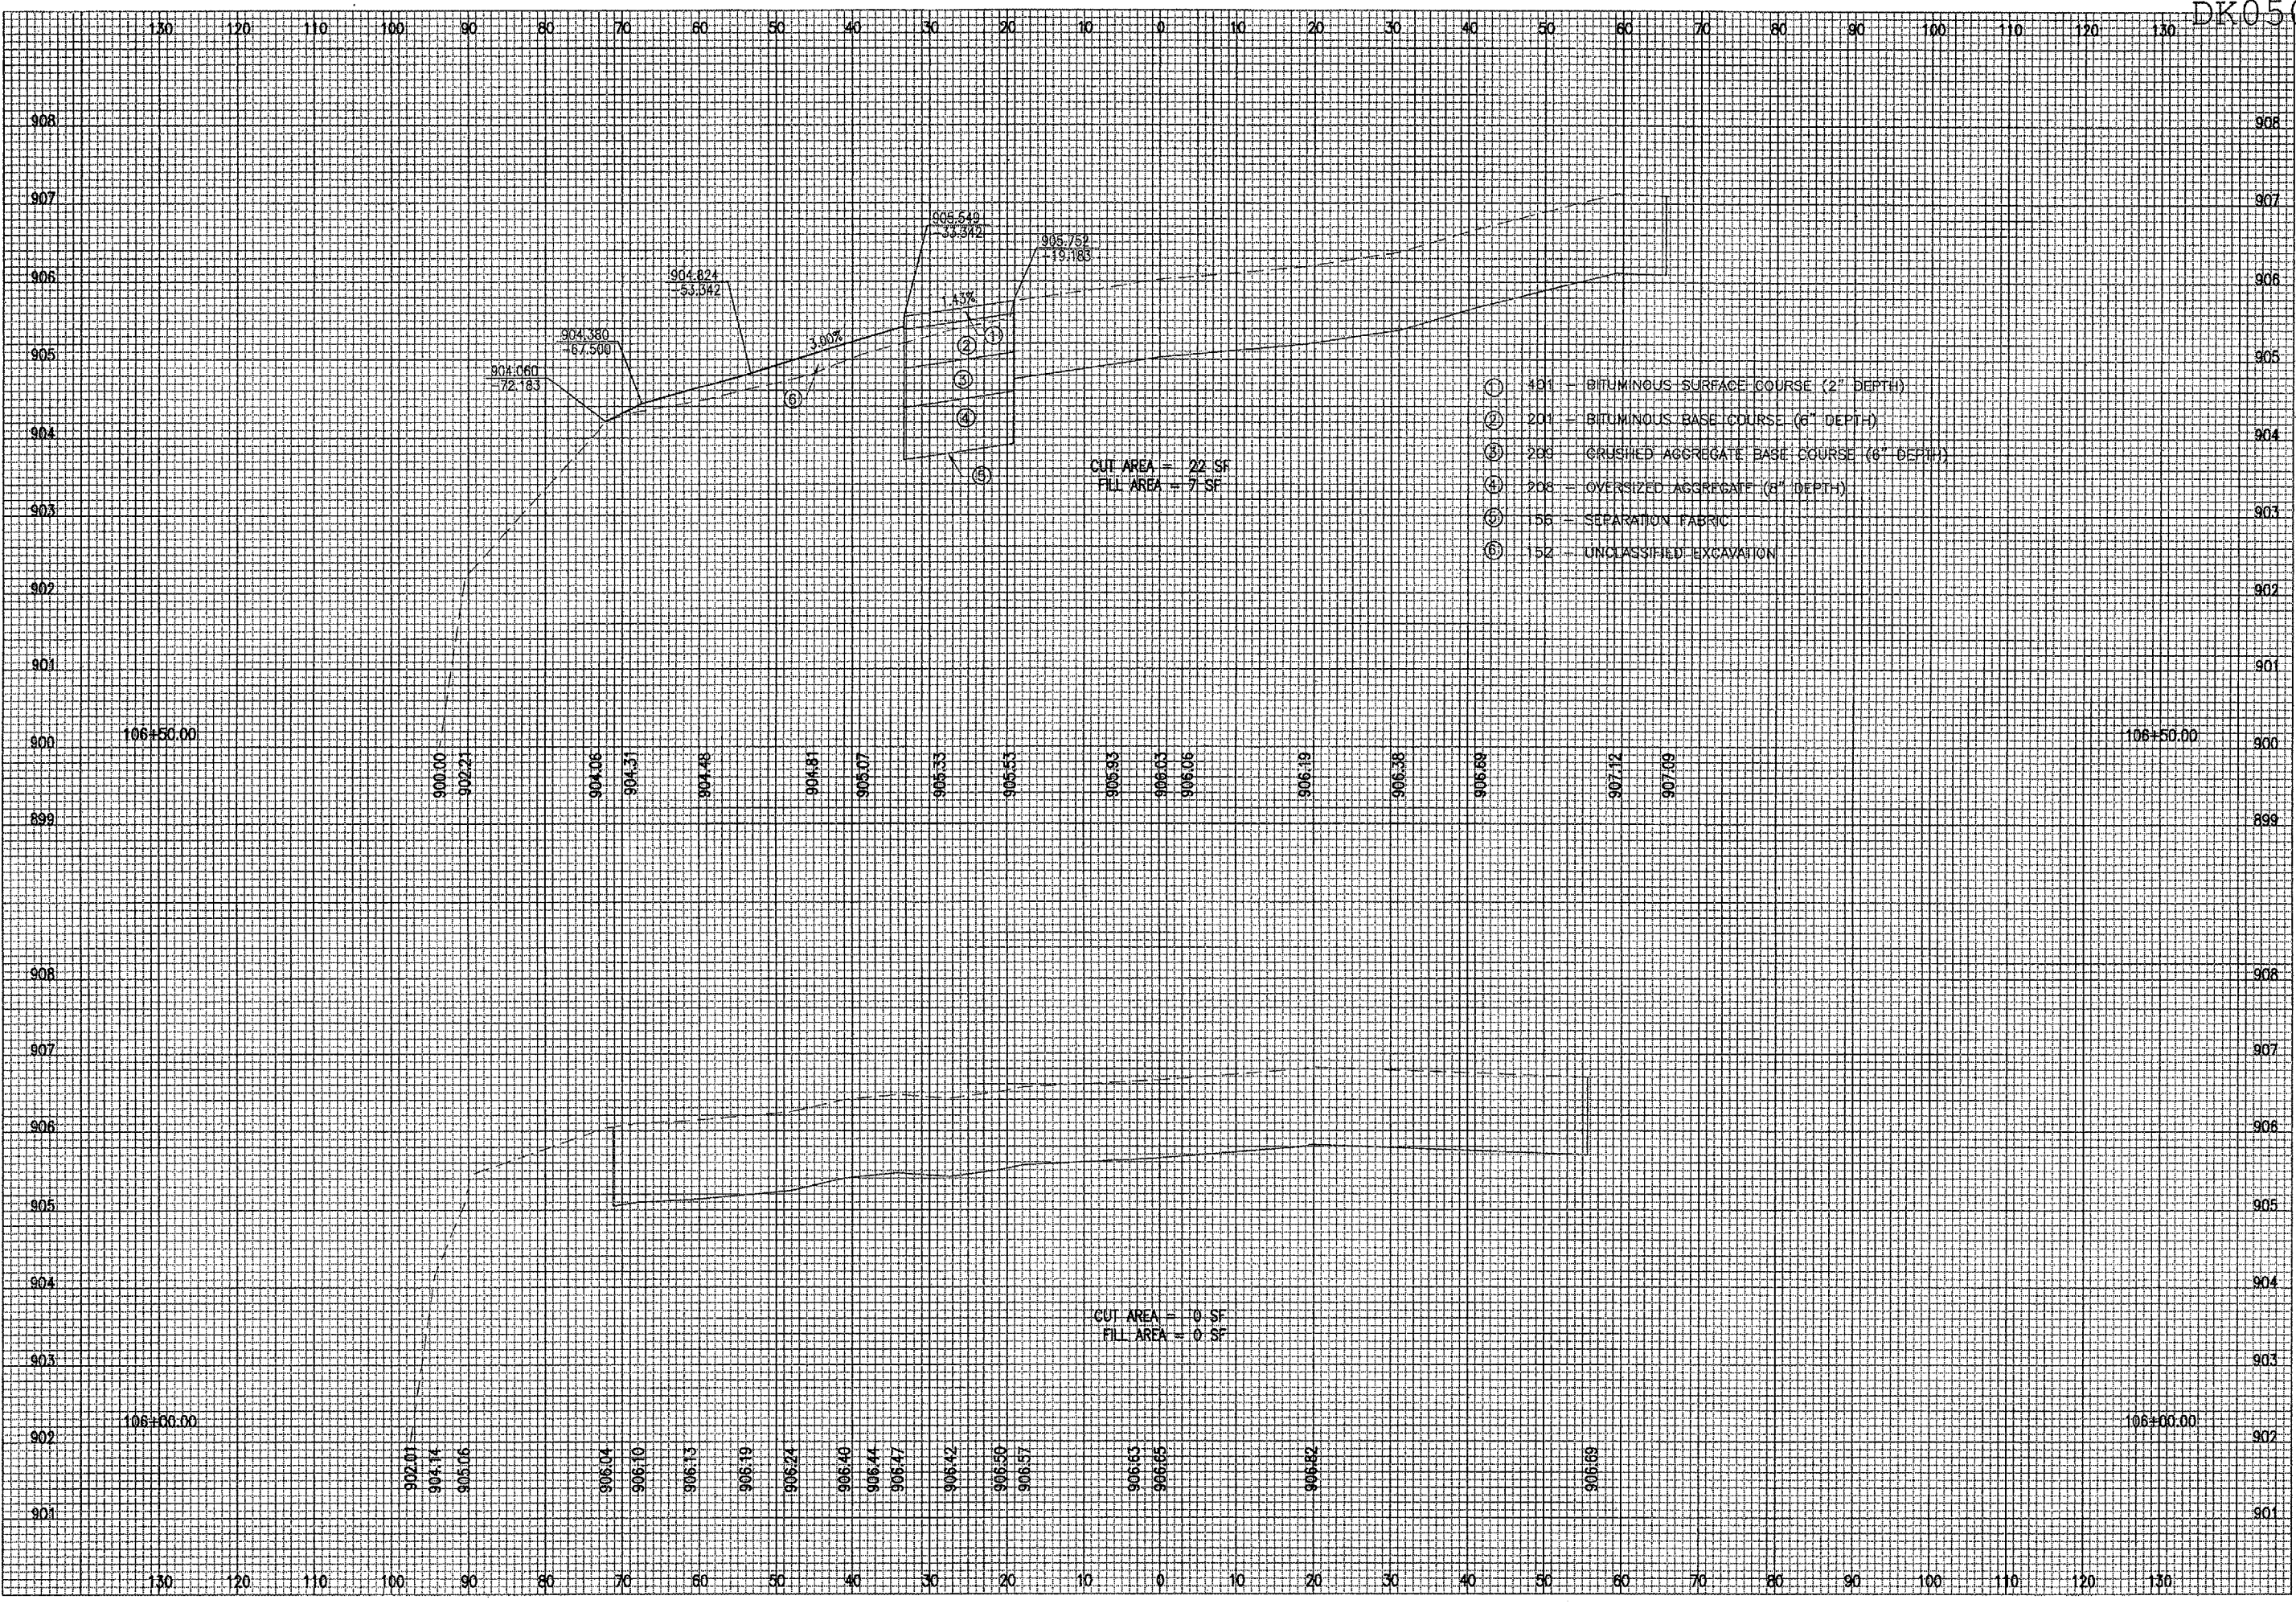

BY	
REVISION	
DATE	

DIMA
DEKALB TAYLOR MUNICIPAL AIRPORT
 A.I.P. PROJ.: 3-17-0139-B42
 PROJ.: DKB-3448

HEI Project No.	
Filename	\$FILE\$
Scale	\$SCALE\$
Date	\$DATE\$
LAYOUT	MDR 01/17/06
DRAWN	MDR 01/17/06
REVIEWED	CAH 02/22/06

HANSON
 Hanson Professional Services Inc.
 1525 South Sixteenth Street
 Springdale, AR 72762
 Offices Nationwide

WIDEN TAXIWAYS A & C
 FROM 35' TO 50'
 PROPOSED CROSS-SECTIONS
 FOR TAXIWAY "C"
 STA. 106+00.00 TO STA. 106+50.00