


\$FILES \$DATES \$USERS

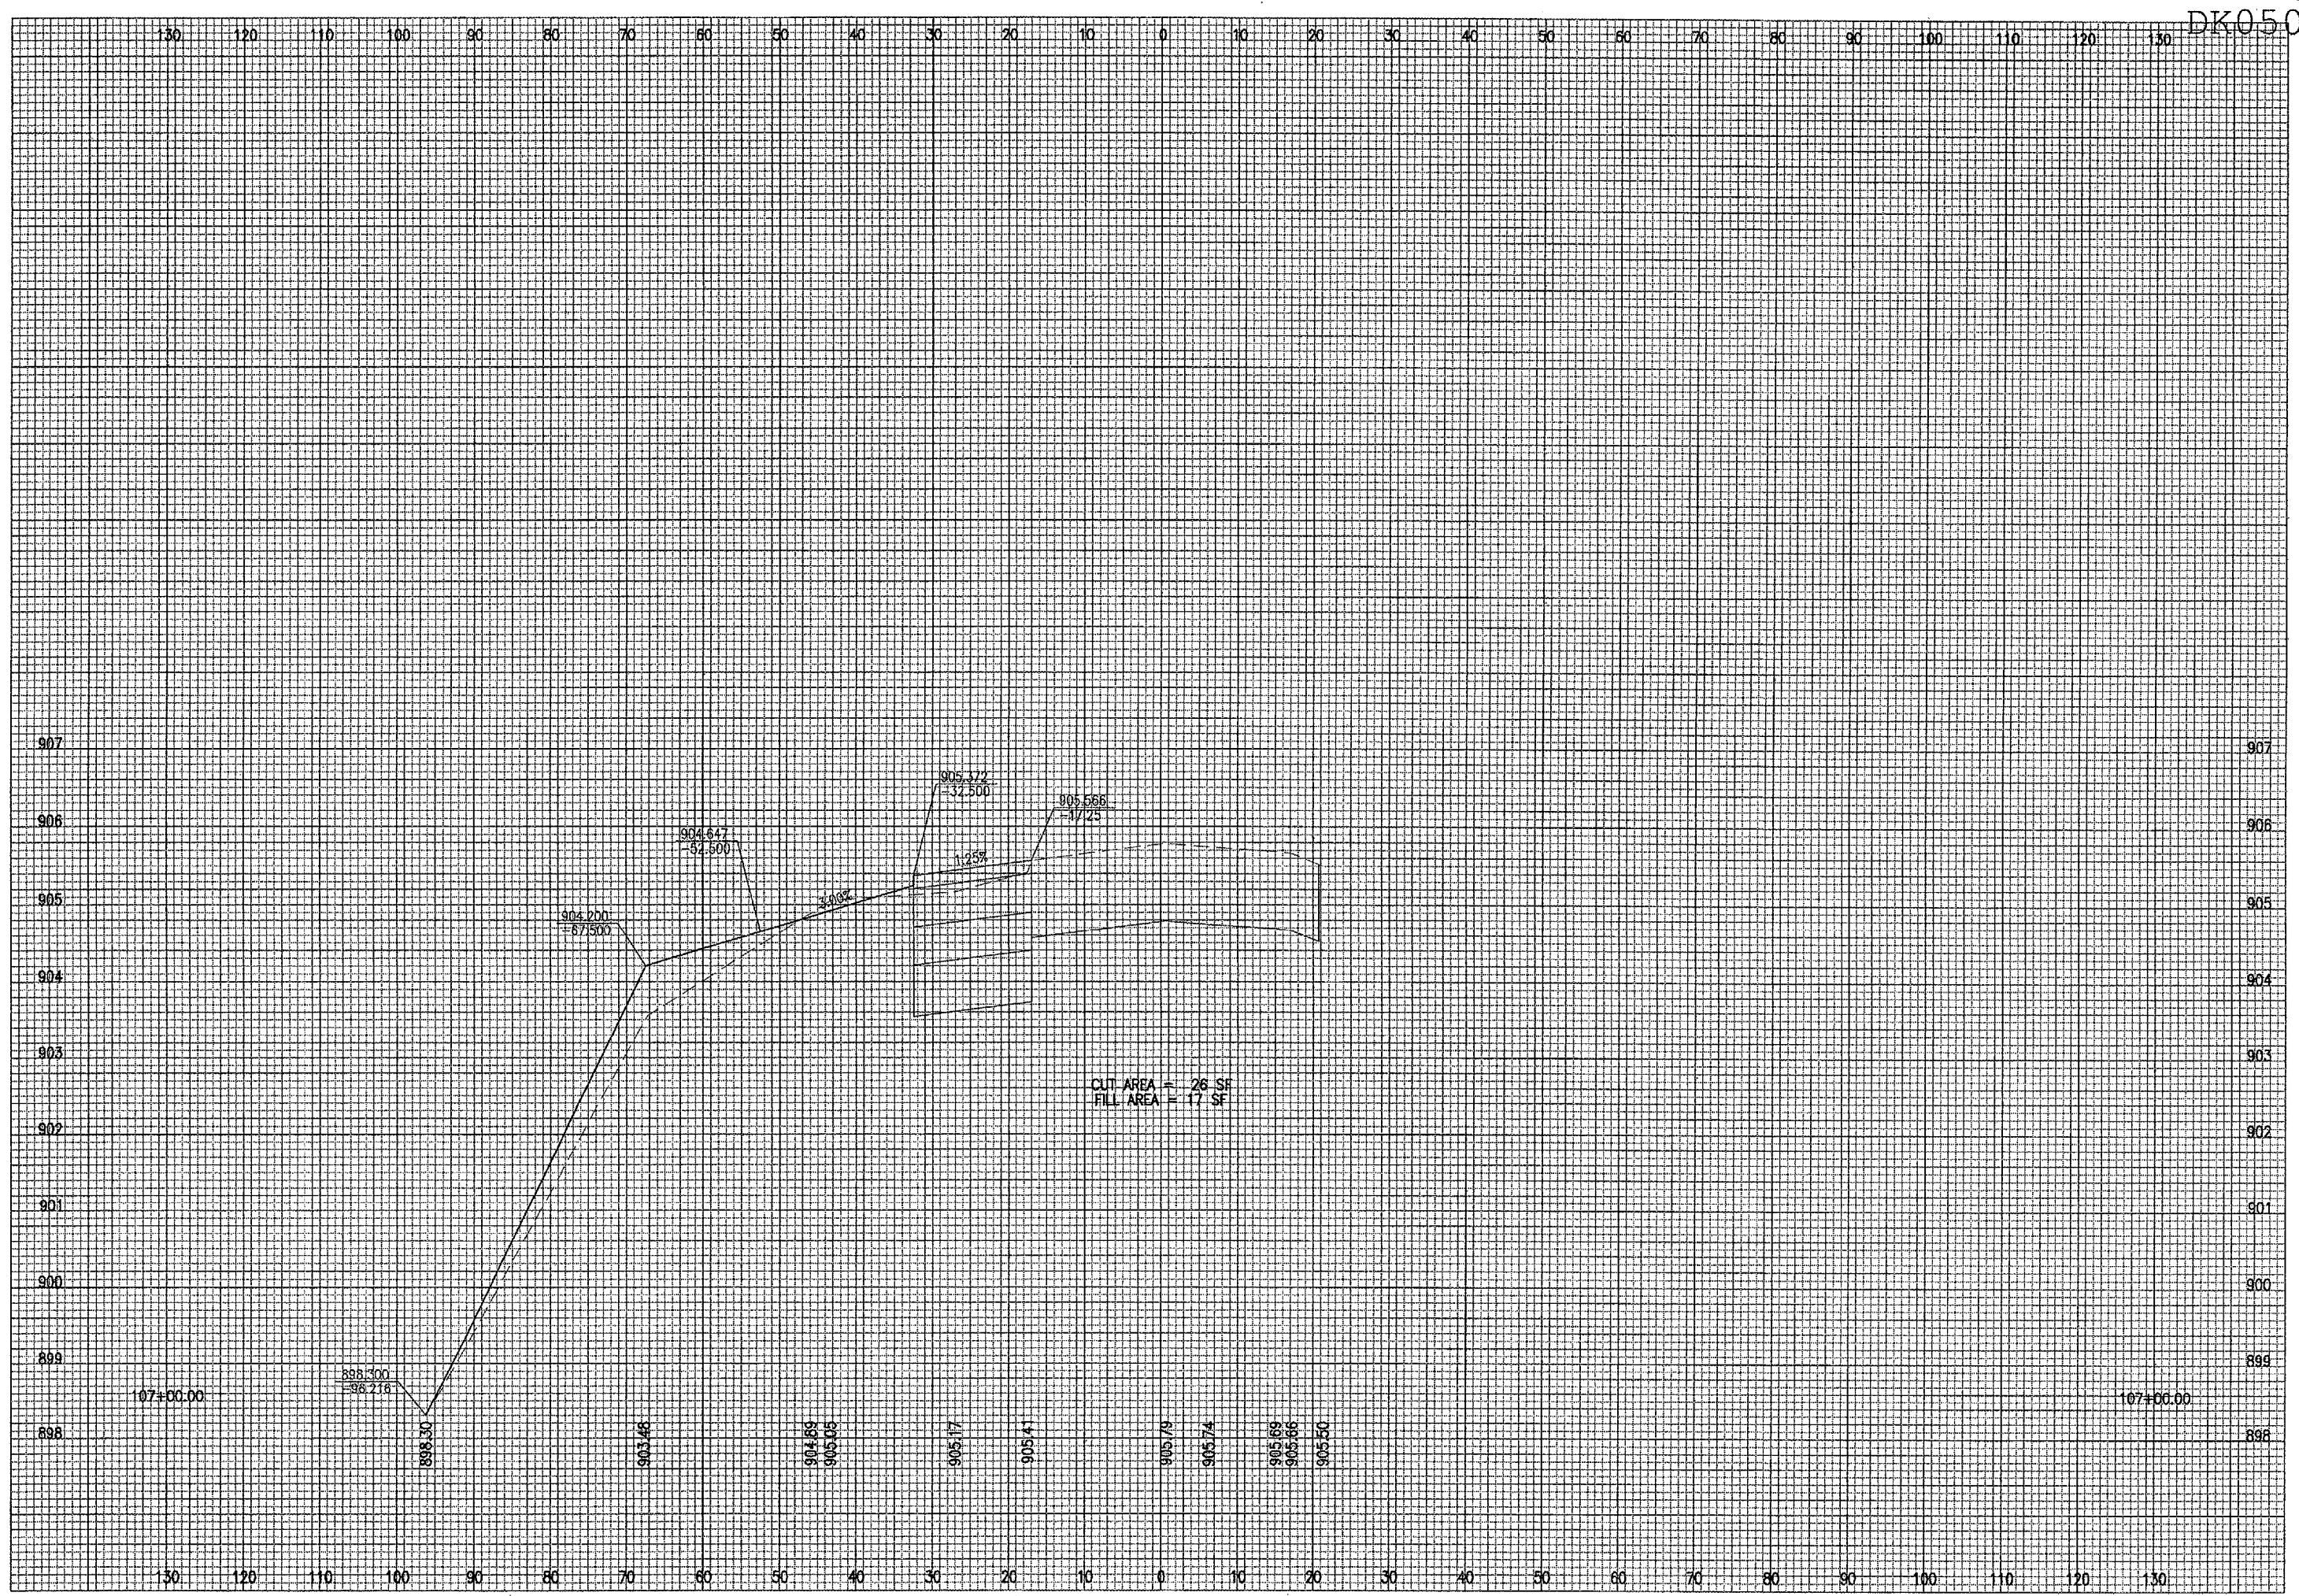

CUT AREA = 26 SF  
FILL AREA = 17 SF

BY	
REVISION	
DATE	

**DIMAX**  
**DEKALB TAYLOR MUNICIPAL AIRPORT**  
 A.I.P. PROJ.: DKB-3448  
 I.L. PROJ.: 3-17-0139-B4Z

HEI Project No.	
Filename	\$FILES
Scale	\$SCALE
Date	\$DATE
LAYOUT	MDR 01/17/06
DRAWN	MDR 01/17/06
REVIEWED	CAH 02/22/06

**HANSON**  
 Hanson Professional Services Inc.  
 1525 South Sixth Street  
 Springfield, Illinois 62703-2886  
 Offices Nationwide

WIDEN TAXIWAYS A & C  
 FROM 35' TO 50'  
 PROPOSED CROSS-SECTIONS  
 FOR TAXIWAY "C"  
 STA. 107+00.00