


\$FILES\$ \$DATES\$ \$USERS\$

\$FILES\$

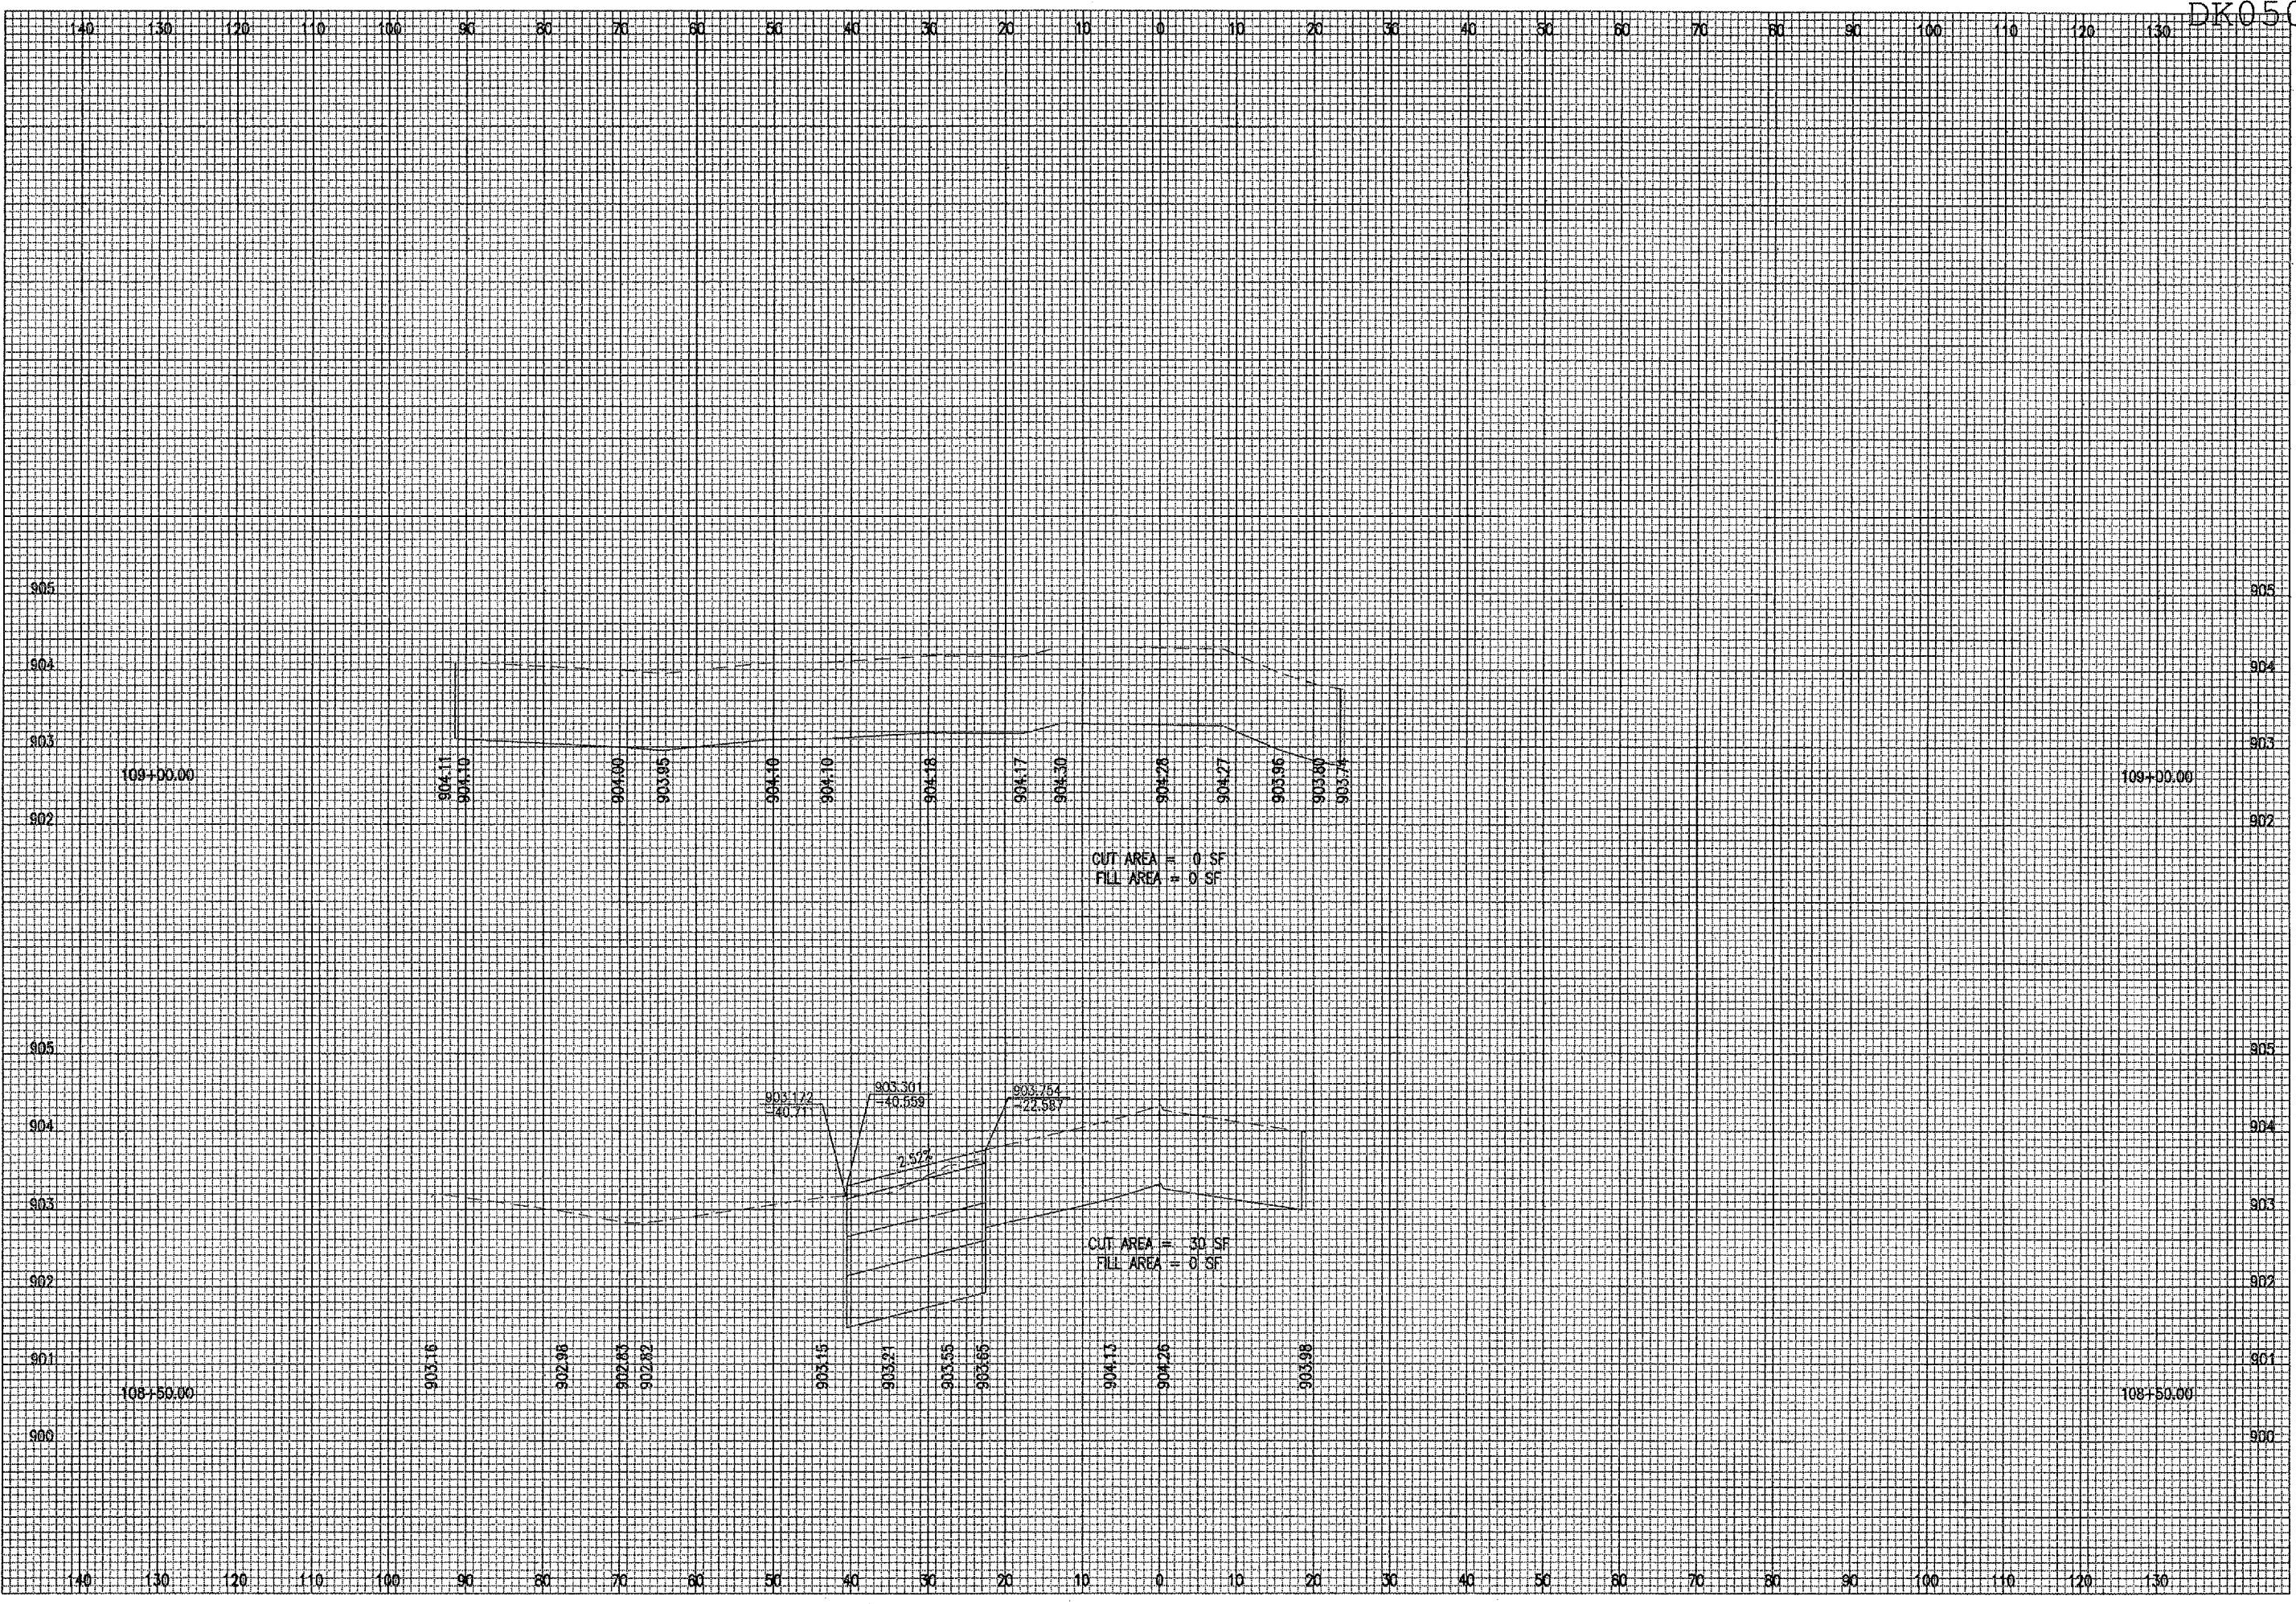

DATE	REVISION	BY

DIMA
DEKALB TAYLOR MUNICIPAL AIRPORT
 A.I.P. PROJ.: 3-17-0139-B42
 I.L. PROJ.: DKB-3448

HEI Project No.	FILES\$	SCALE\$	DATE\$

LAYOUT	MDR	DATE

HANSON
 Hanson Professional Services Inc.
 1525 South Sixth Street
 Springfield, Illinois 62703-2886
 Offices Nationwide

WIDEN TAXIWAYS A & C
 FROM 35' TO 50'
 PROPOSED CROSS-SECTIONS
 FOR TAXIWAY "C"
 STA. 108+50.00 TO STA. 109+00.00